



When next to a live Highway -
White Ballotini on top ring

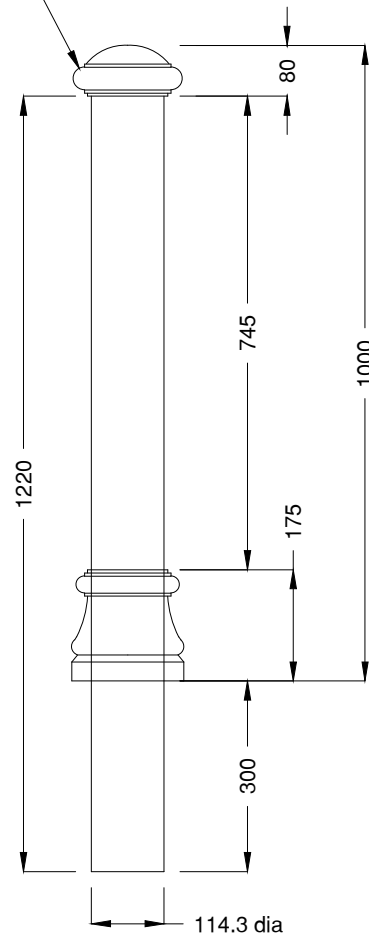

TITLE: MIDDLETON BOLLARD - BOL-COMP-02(1)

Note - Bollards to be painted black.
Black - Gloss Black RAL 9005

When next to a live Highway -
White Ballotini on top ring

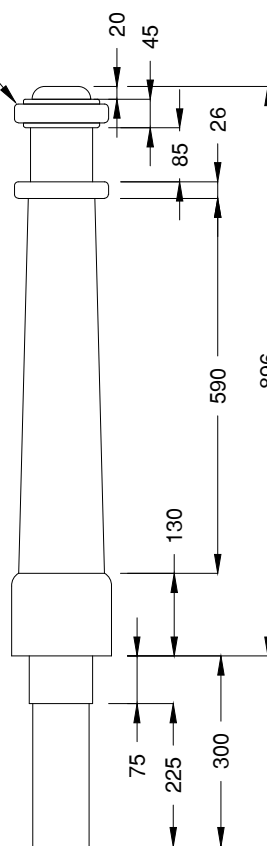


TITLE: SUNDERLAND BOLLARD - BOL-SUND-01


Note - Bollards to be painted black.
Black - Gloss Black RAL 9005

Tolerances: $\pm 2\text{mm}$
ALL DIMENSIONS ARE SHOWN IN MILLIMETRES



ENLARGED DETAIL OF HEAD

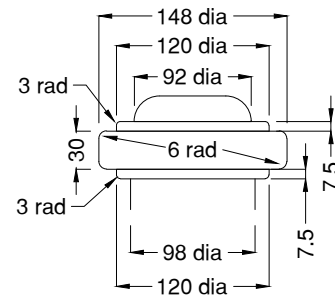

ENLARGED DETAIL OF LOWER RING

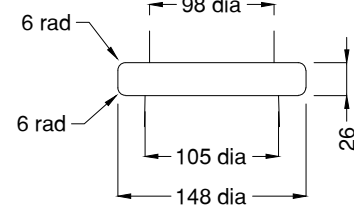

ENLARGED DETAIL OF BASE

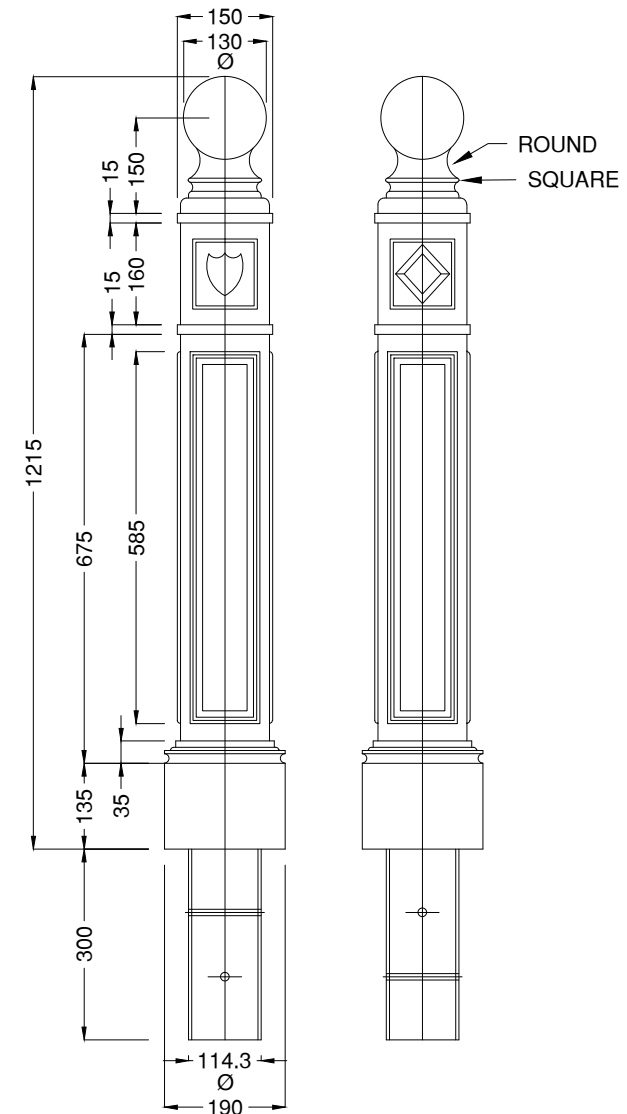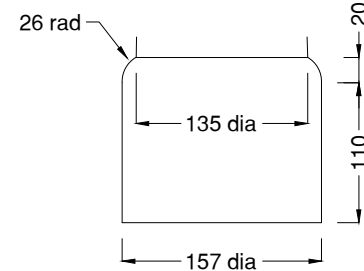

TITLE: STOCKPORT BOLLARD - BOL-STOC-01

Note - Bollards to be painted black and gold.
Black - Gloss Black RAL 9005
Gold - Gold Paste from Marshall Street Furniture, Code XXPNT10319

THIS DRAWING IS THE PROPERTY OF THE GREAT BRITISH BOLLARD COMPANY AND MAY NOT BE DISCLOSED TO ANY THIRD PARTY OR
REPRODUCED IN WHOLE OR IN PART WITHOUT THE PRIOR WRITTEN CONSENT OF AN AUTHORISED REPRESENTATIVE OF: -

THE GREAT BRITISH BOLLARD COMPANY.
PO BOX 6, 35-37 CLIVE STREET,
NORTH SHIELDS, TYNE & WEAR, NE29 6LY.
TEL: 0191-259 0000 FAX: 0191-257 8627

13	Live highway text added and colour of the Middleton and Sunderland Bollard amended
12	No Change
11	Re-issue.
ISSUE	AMENDMENT
AMENDMENTS	

SCG JOB No.



STOCKPORT
METROPOLITAN BOROUGH COUNCIL
HIGHWAYS AND TRANSPORTATION
STOPFORD HOUSE
STOCKPORT SK1 3XE
Tel : 0161 474 4824

CAROLINE SIMPSON
CORPORATE DIRECTOR
PLACE

AMENDMENTS

DRAWN	CHECKED	DATE	No	AMENDMENT

JOB TITLE

FERROCAST BOLLARDS

DRAWING TITLE

STANDARD DETAILS (ISSUE 13)

Filename

Drawn ATG	Engineer SH	Checked SD	Approved BJD
Date 07/07/17	Date 07/07/17	Date 07/07/17	Date 07/07/17
Scale NTS			
Drawing No. STP/H/14			Revision 13