


This map is reproduced from Ordnance Survey material with the permission of Ordnance Survey on behalf of the Controller of Her Majesty's Stationery Office © Crown copyright. Unauthorised reproduction infringes Crown copyright and may lead to prosecution or civil proceedings. Stockport Metropolitan Borough Council 100019571 2022

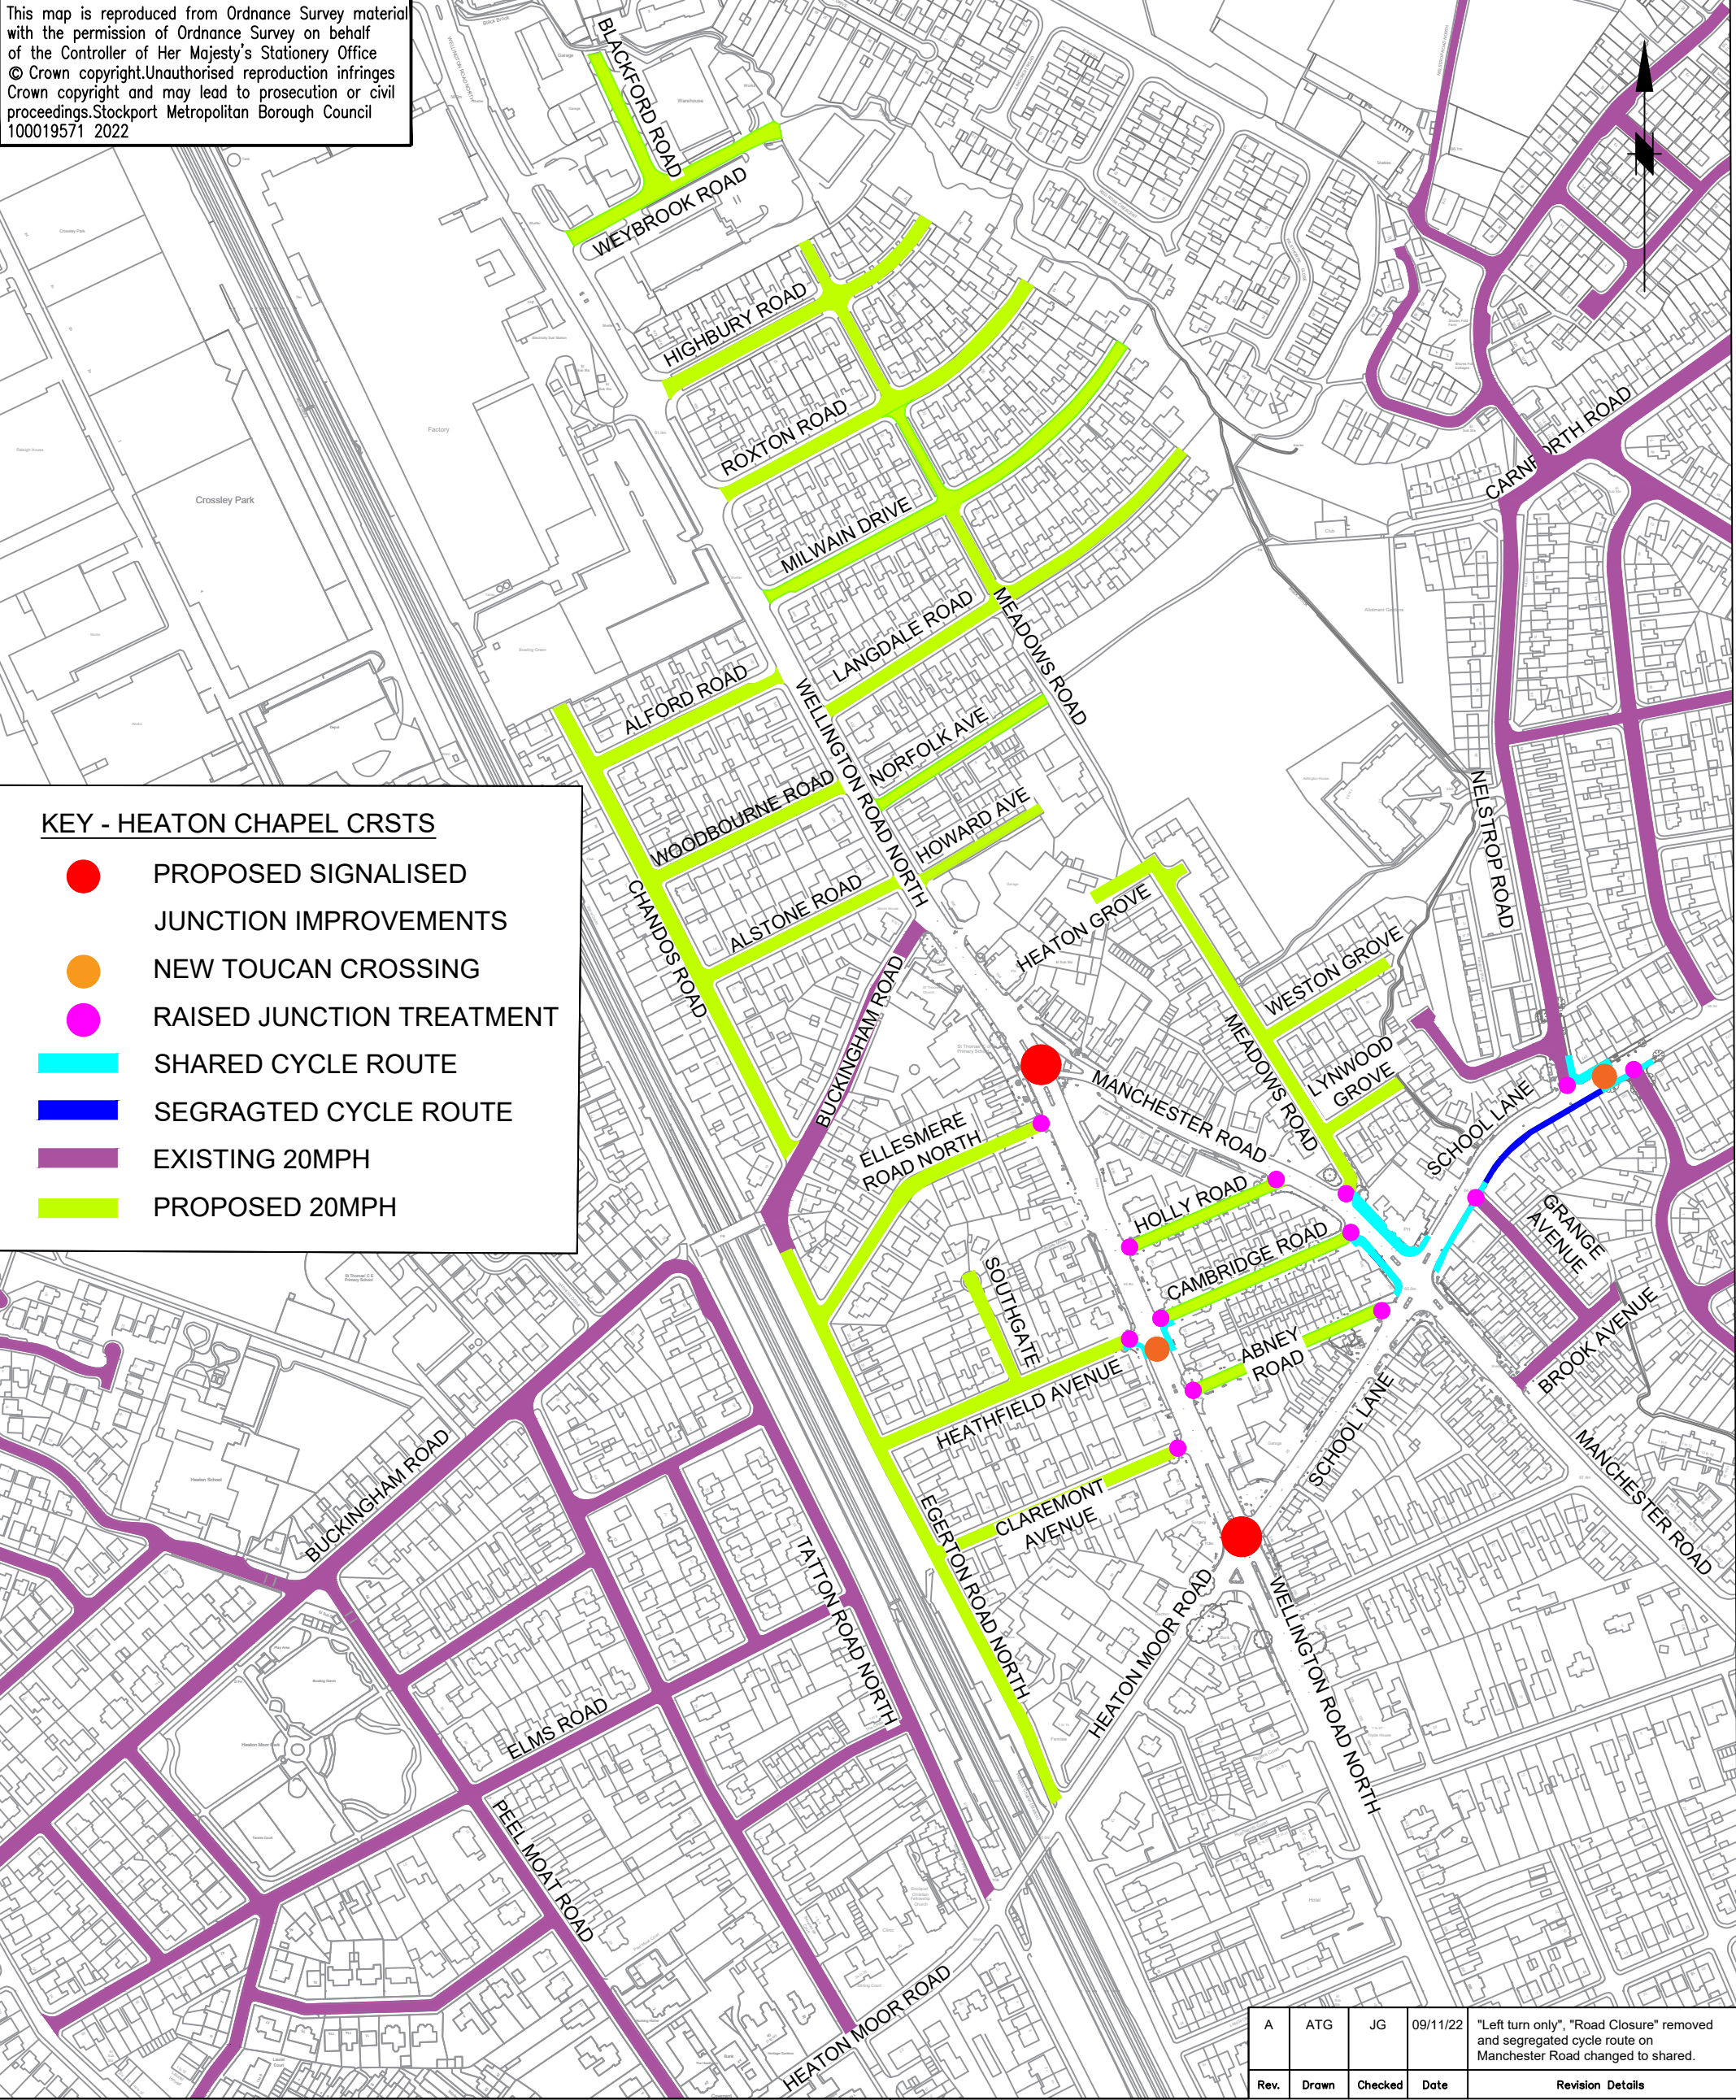

A	ATG	JG	09/11/22	"Left turn only", "Road Closure" removed and segregated cycle route on Manchester Road changed to shared.
Rev.	Drawn	Checked	Date	Revision Details



STOCKPORT
METROPOLITAN BOROUGH COUNCIL

HIGHWAYS AND TRANSPORTATION
STOPFORD HOUSE
STOCKPORT SK1 3XE
Tel: 0161 474

MARK GLYNN
DIRECTOR OF PLACE MANAGEMENT

JOB TITLE

5203 HEATON CHAPEL CRSTS

DRAWN AK	ENGINEER ATG	CHECKED JG	APPROVED NW
DATE 14/09/2022	DATE 14/09/2022	DATE 14/09/2022	DATE 22/09/22
SCALE NTS	SCG No.		
DRAWING NUMBER F_5203_OVIEW_002	Revision A		
DRAWING TITLE GENERAL WORKS OVERVIEW PLAN			