


This map is reproduced from Ordnance Survey material with the permission of Ordnance Survey on behalf of the Controller of Her Majesty's Stationery Office © Crown copyright. Unauthorised reproduction infringes Crown copyright and may lead to prosecution or civil proceedings. Stockport Metropolitan Borough Council 100019571 2015

ID: 344
Type: 72HGB

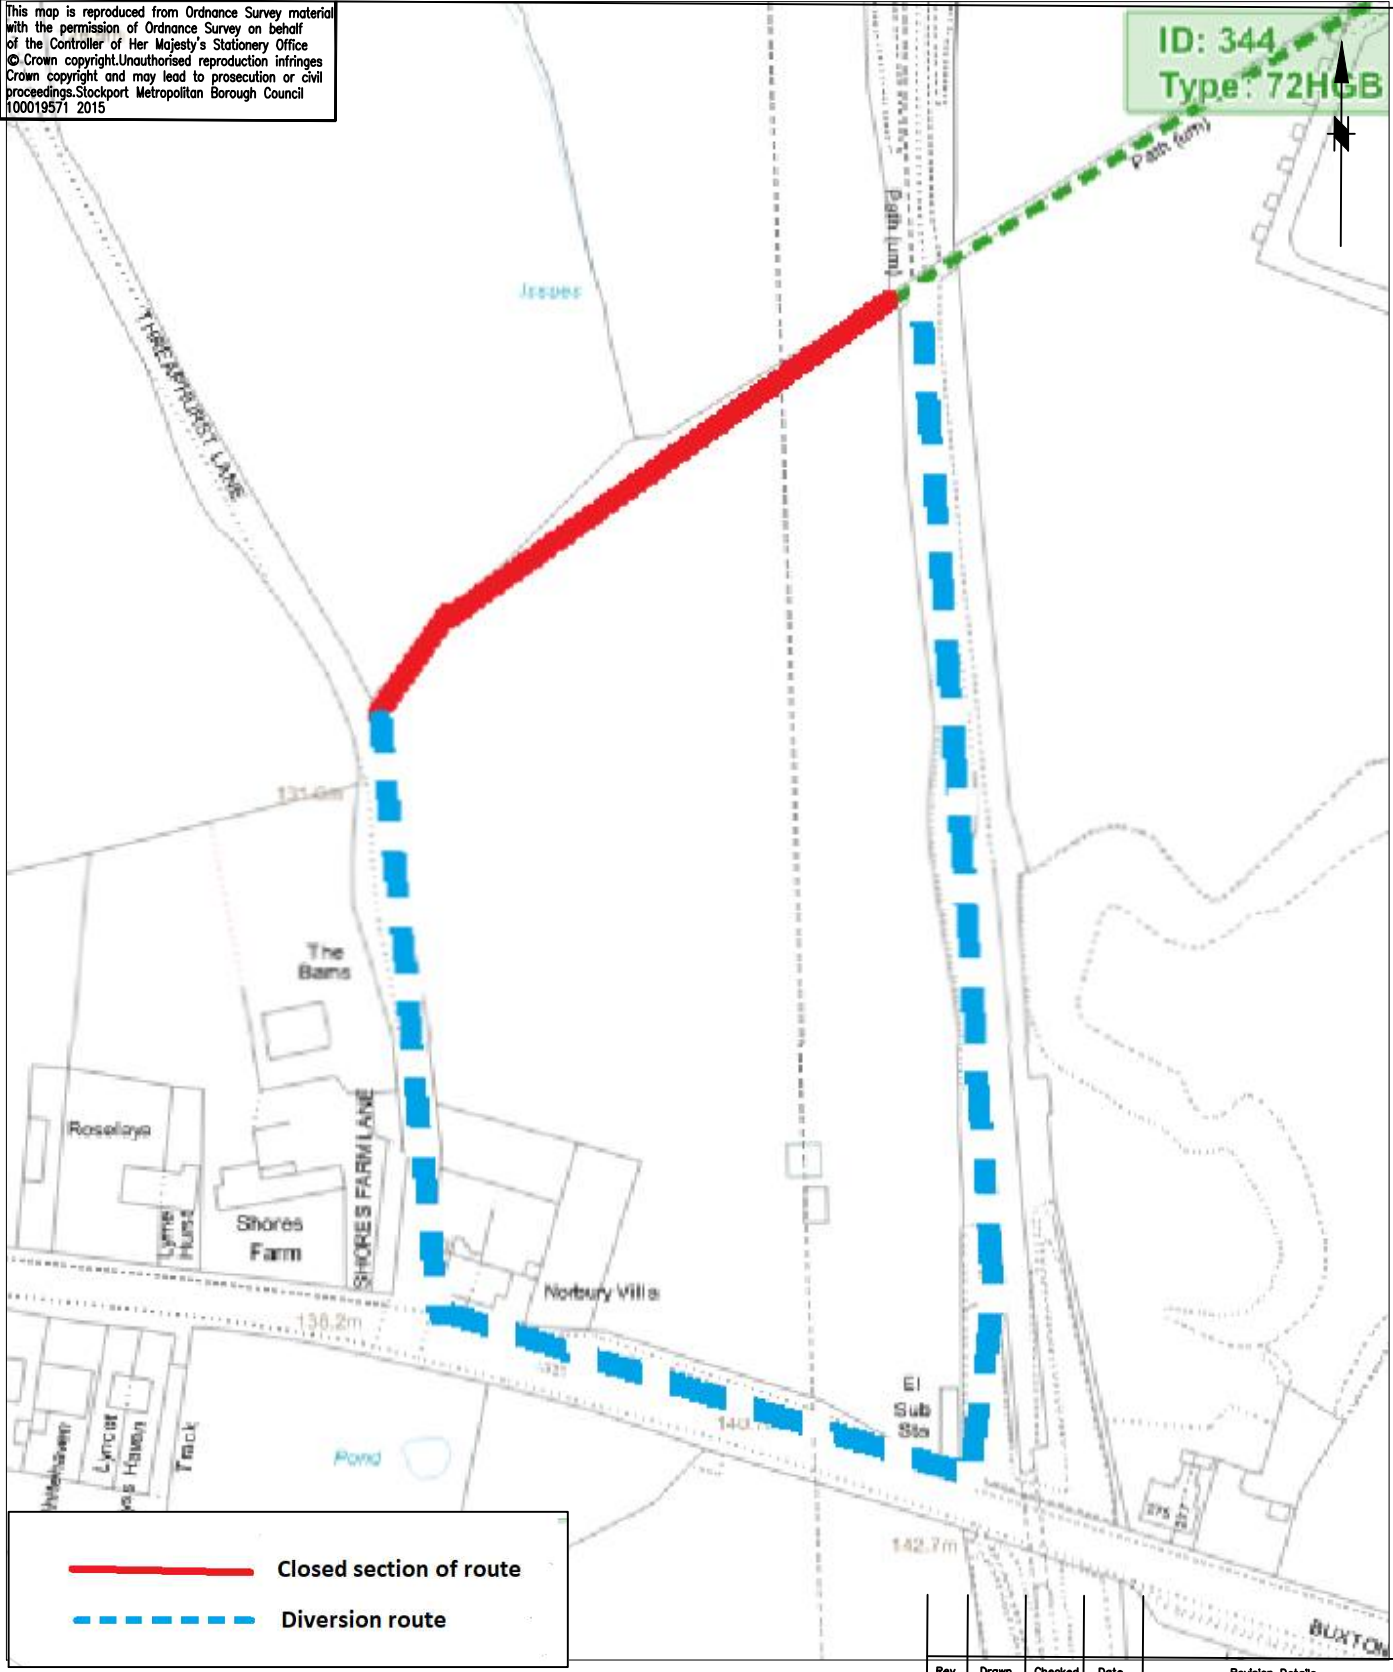

Rev.	Drawn	Checked	Date	Revision Details



STOCKPORT

METROPOLITAN BOROUGH COUNCIL

HIGHWAYS AND TRANSPORTATION
STOPFORD HOUSE
STOCKPORT SK1 3XE
Tel: 0161 474
FAX: 0161

CAROLINE SIMPSON
CORPORATE DIRECTOR
PLACE

DRAWN NMR	ENGINEER	CHECKED	APPROVED GOC
DATE 13/5/2019	DATE	DATE	DATE
SCALE		SCG No.	
DRAWING NUMBER			Revision

JOB TITLE
Balfour Beatty footpath closure 2

DRAWING TITLE
72 HGB closure and diversion