


This map is reproduced from Ordnance Survey material with the permission of Ordnance Survey on behalf of the Controller of Her Majesty's Stationery Office © Crown copyright. Unauthorised reproduction infringes Crown copyright and may lead to prosecution or civil proceedings. Stockport Metropolitan Borough Council AC0000804794 2025

KEY:

PROPOSED DOUBLE YELLOW LINES (NO WAITING AT ANY TIME)

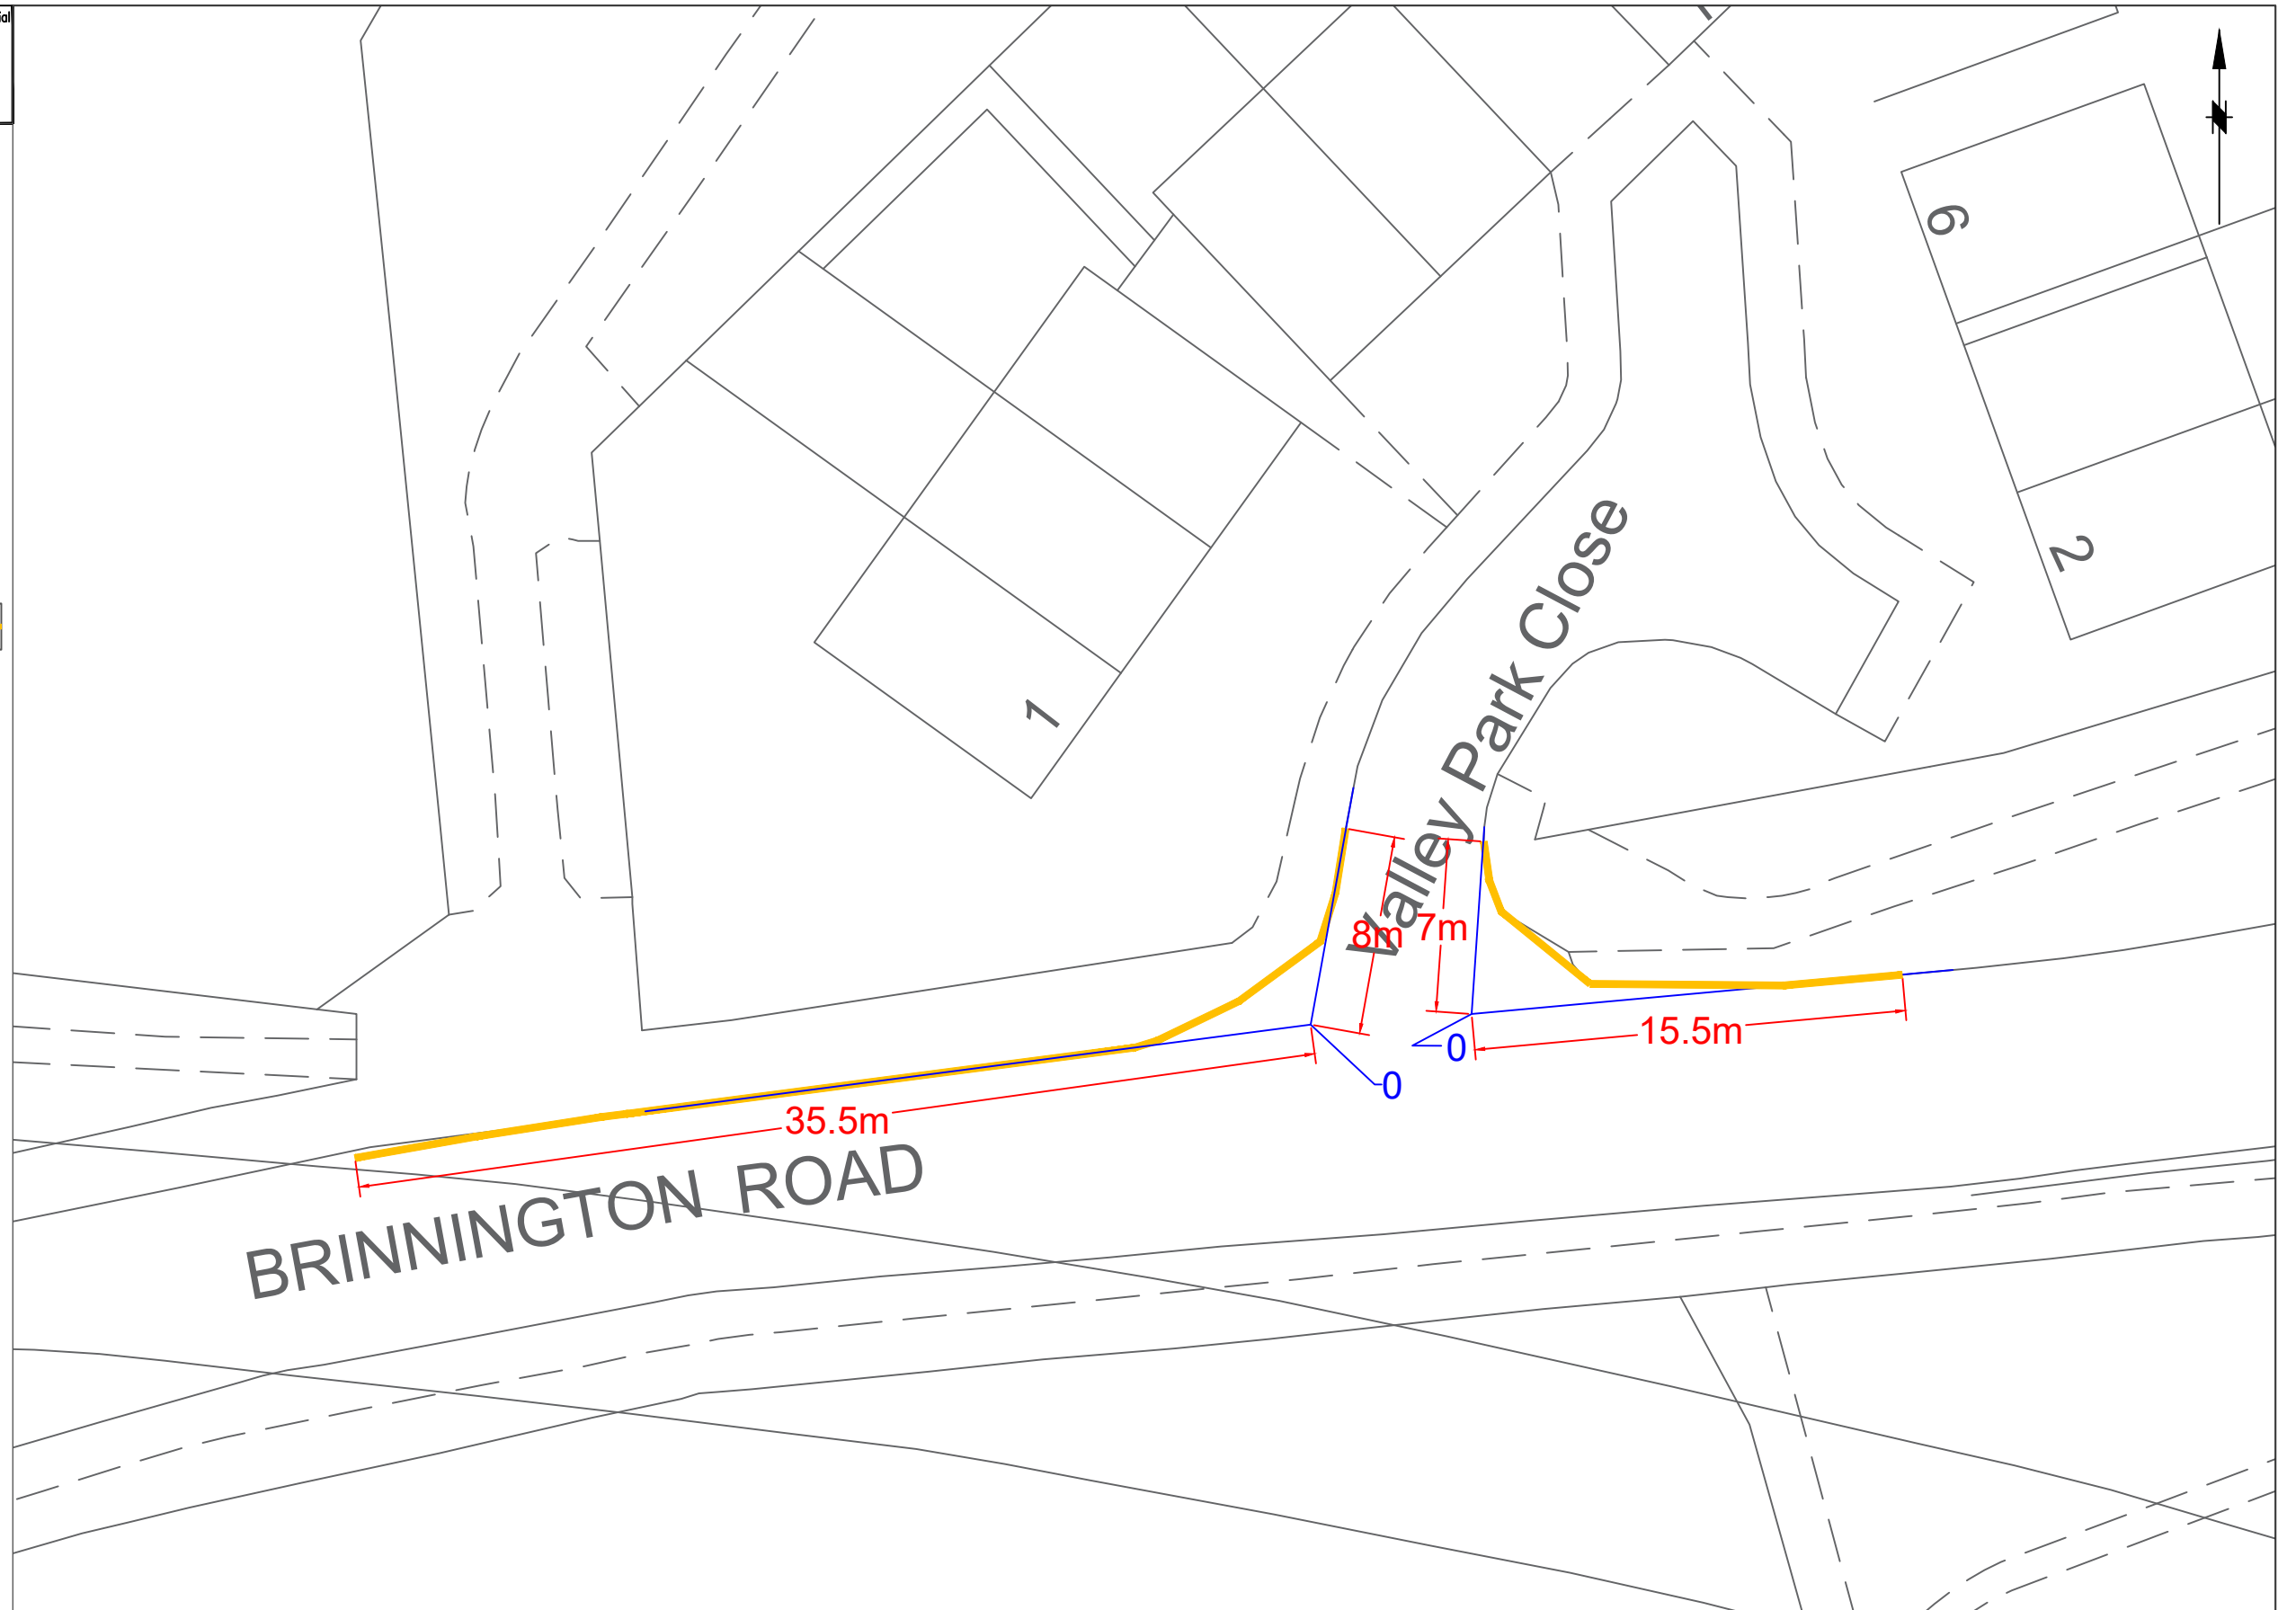

STOCKPORT
METROPOLITAN BOROUGH COUNCIL
HIGHWAYS AND TRANSPORTATION
STOPFORD HOUSE
STOCKPORT SK1 3XE

MARK GLYNN
DIRECTOR OF PLACE MANAGEMENT

AMENDMENTS

DRAWN	CHECKED	DATE	No	AMENDMENT
DG	CAS	19/03/26	1A	DIMENSIONS ADDED TO THE WEST SIDE OF VALLEY PARK ROAD

JOB TITLE

LOCAL-CONNECTIVITY-IMPROVEMENTS

DRAWING TITLE

BRINNINGTON-ROAD/VALLEY-PARK-CL-TRO

Drawn	Engineer	Checked	Approved
DG	DG	AS	CAS
Date 16/01/26	Date 16/01/26	Date 16/01/26	Date 16/01/26
Scale 1:250@A3			
Drawing No. F_0299_CON_TRO_003			Revision A