
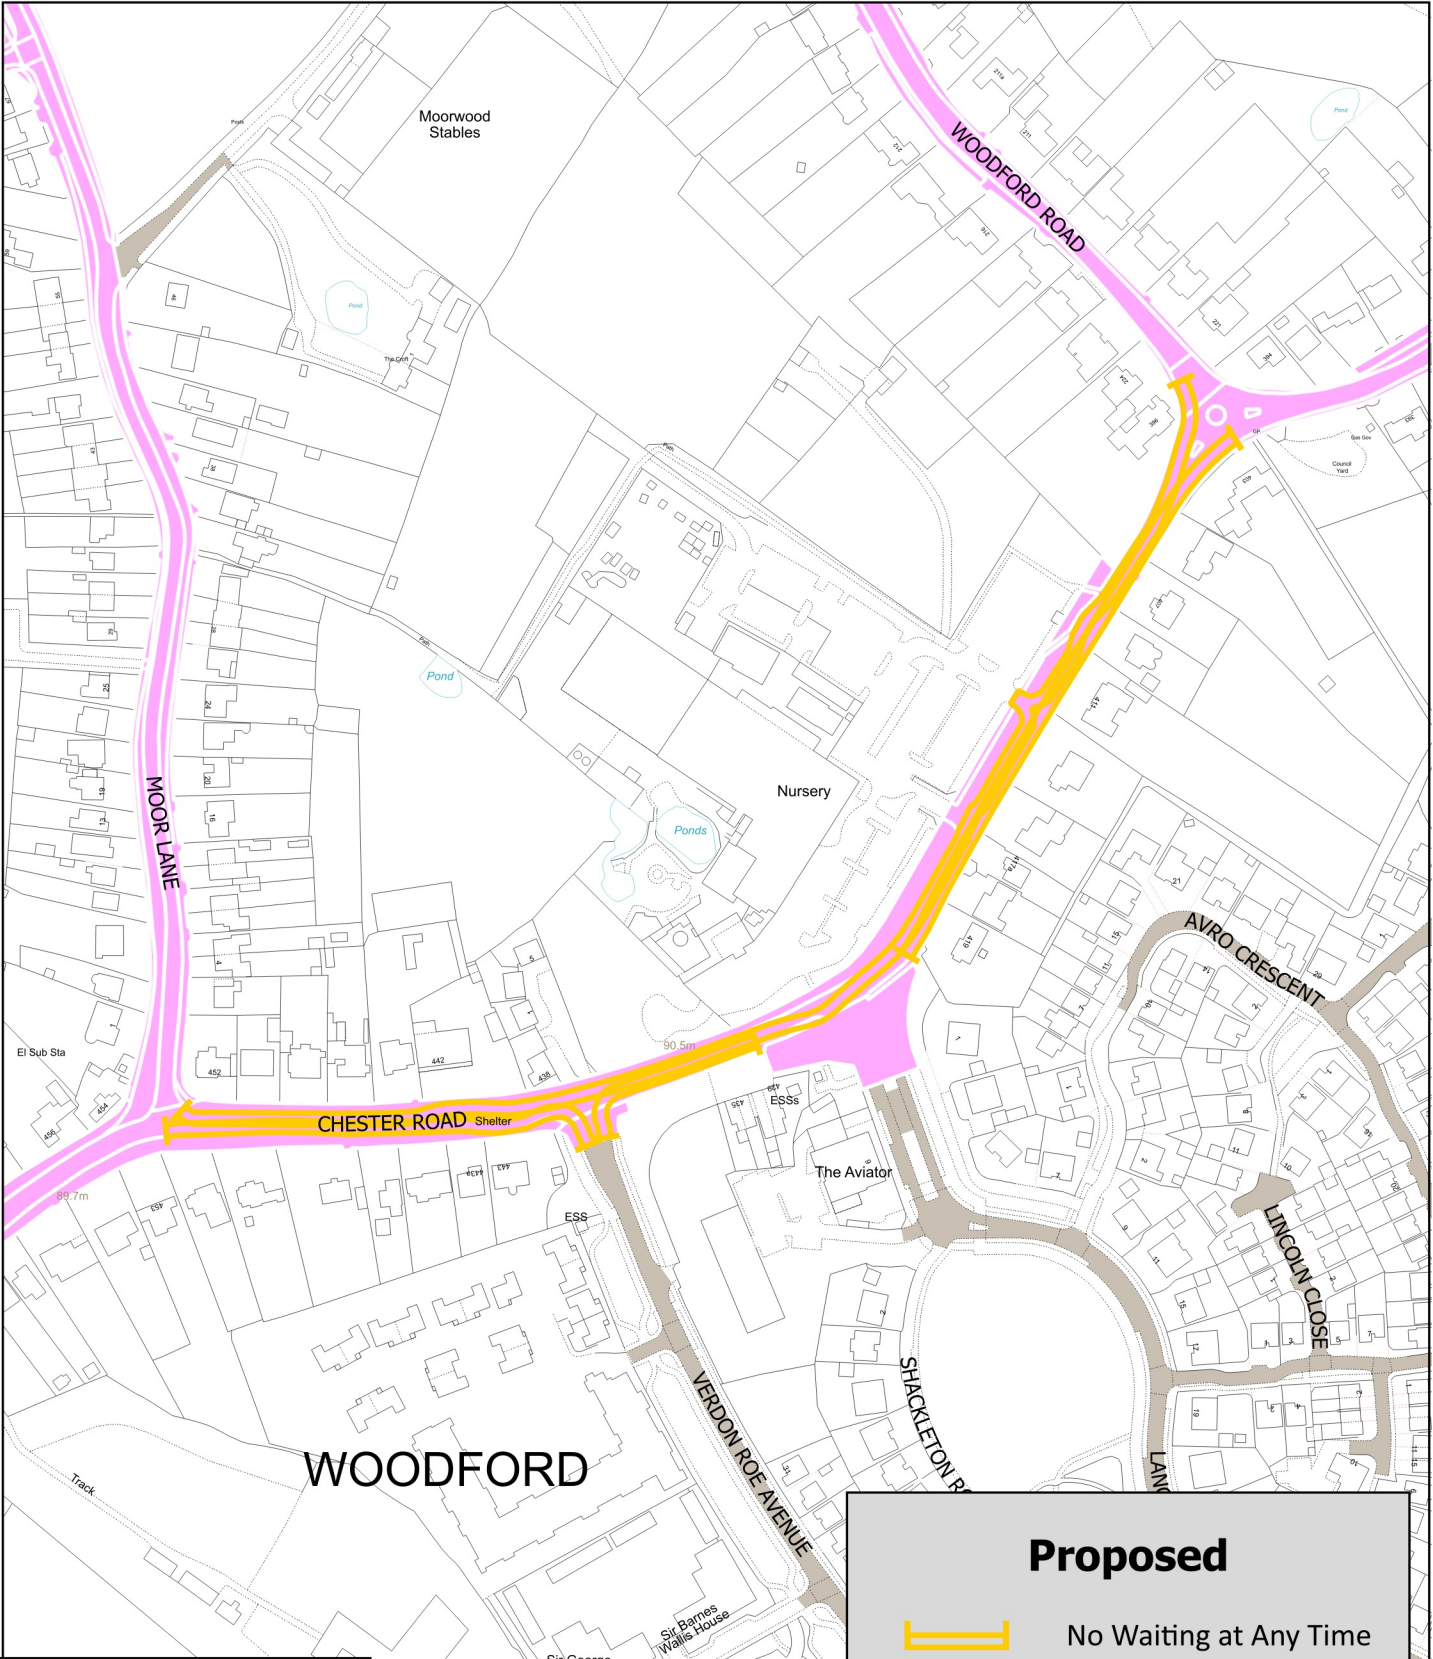


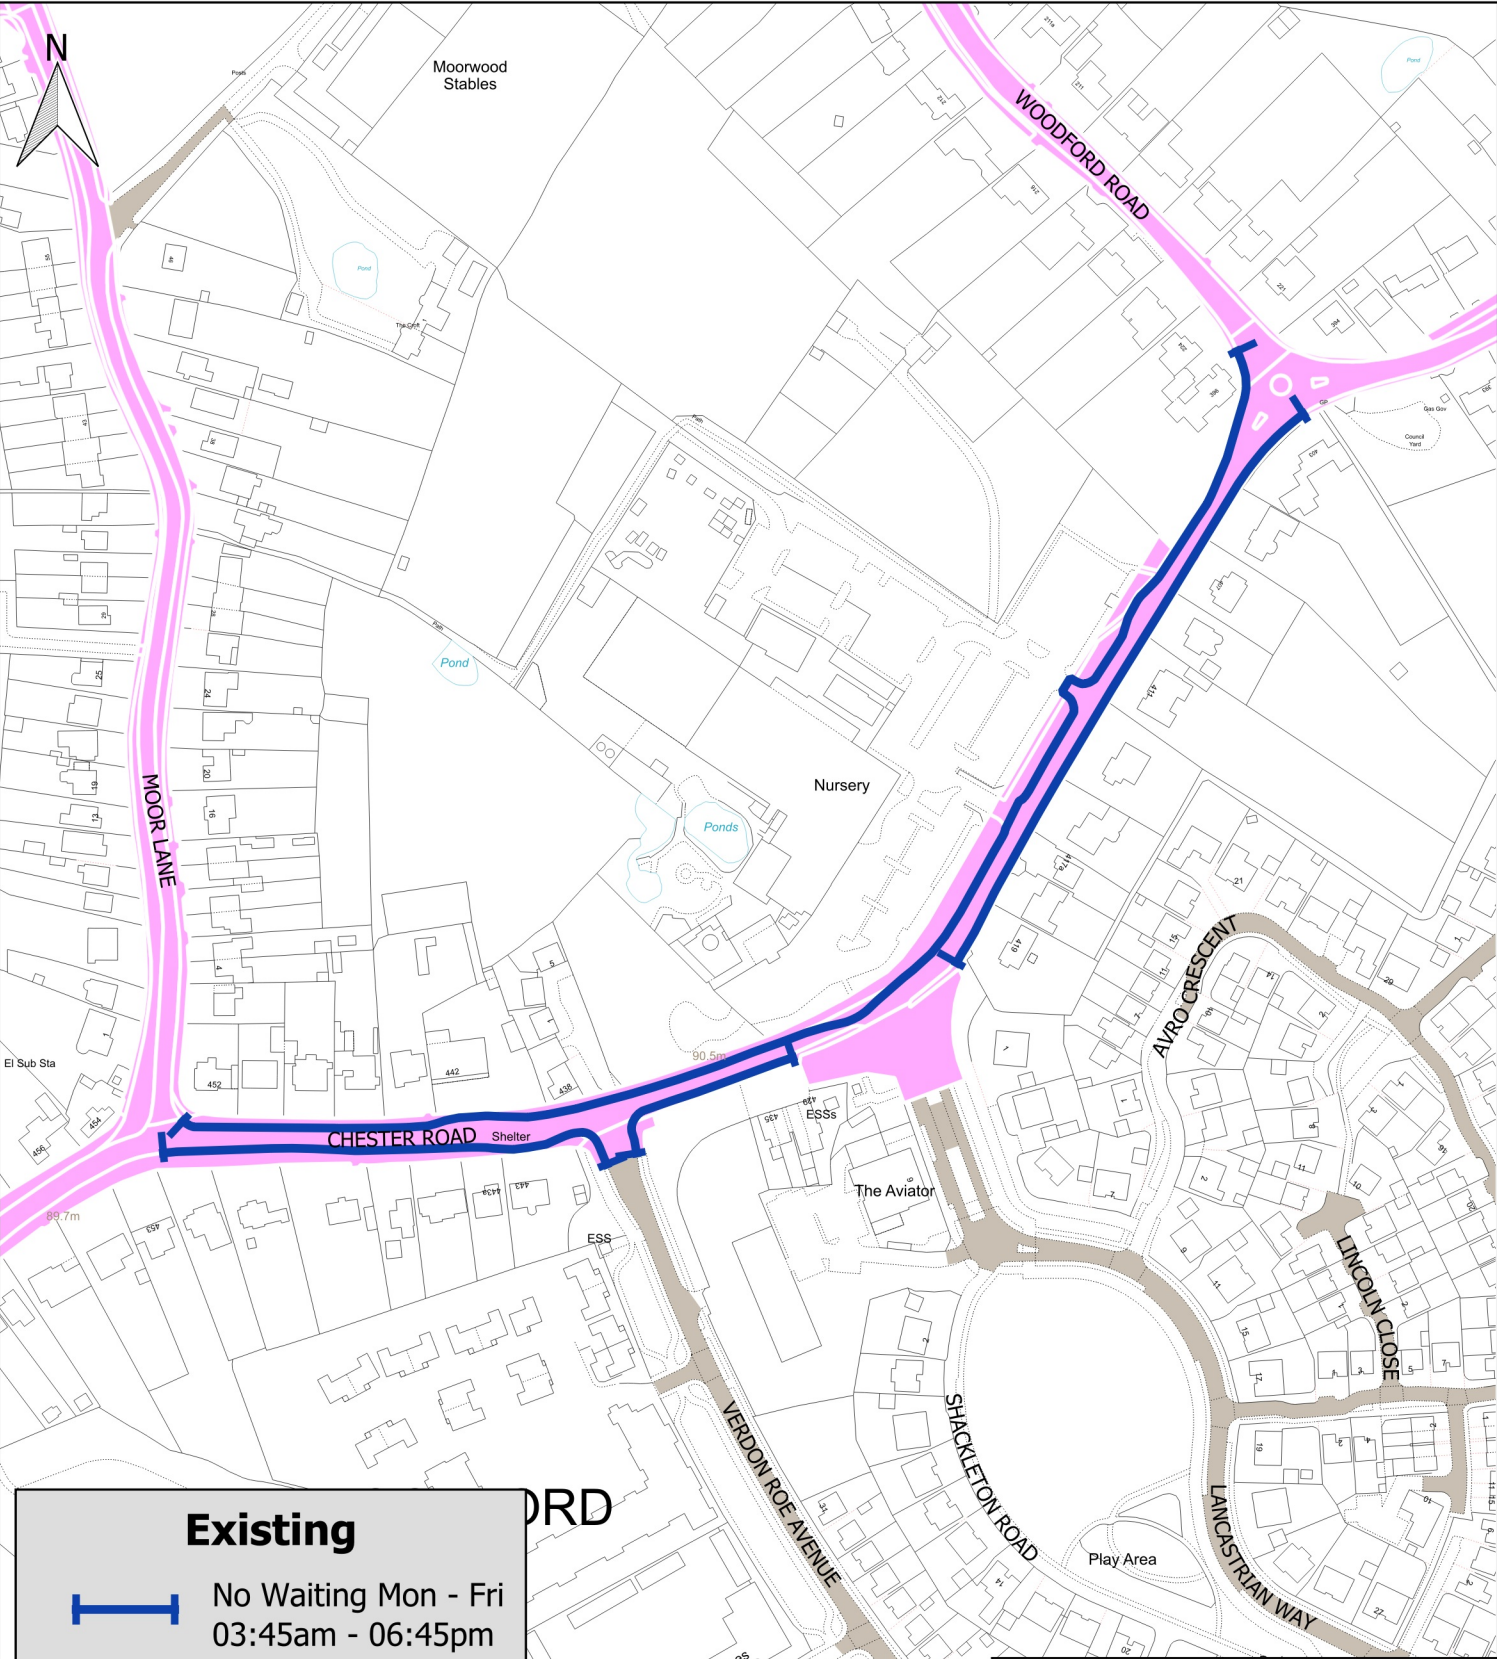

No Waiting Mon - Fri
03:45am - 06:45pm

Adopted Highway

No Waiting at Any Time

Adopted Highway



STOCKPORT

METROPOLITAN BOROUGH COUNCIL

Service to Place

Highways and Transportation
Stopford House
Stockport, SK1 3XE

© Crown copyright and database rights 2025 Ordnance Survey AC0000804794	
JOB TITLE:	Chester Road, Woodford
DRAWING TITLE:	TRO Plan - No Waiting at Any Time

D R A W : WD	ENGINEER : MT	CHECKED : SL	APPROVED : AM
D A T E : 09-10-25	D A T E : 09-10-25	D A T E : 09-10-25	D A T E : 09-10-25
Scale @A3: 1:3,000			
Drawing No: NM8-5287-02			Revisions: A