


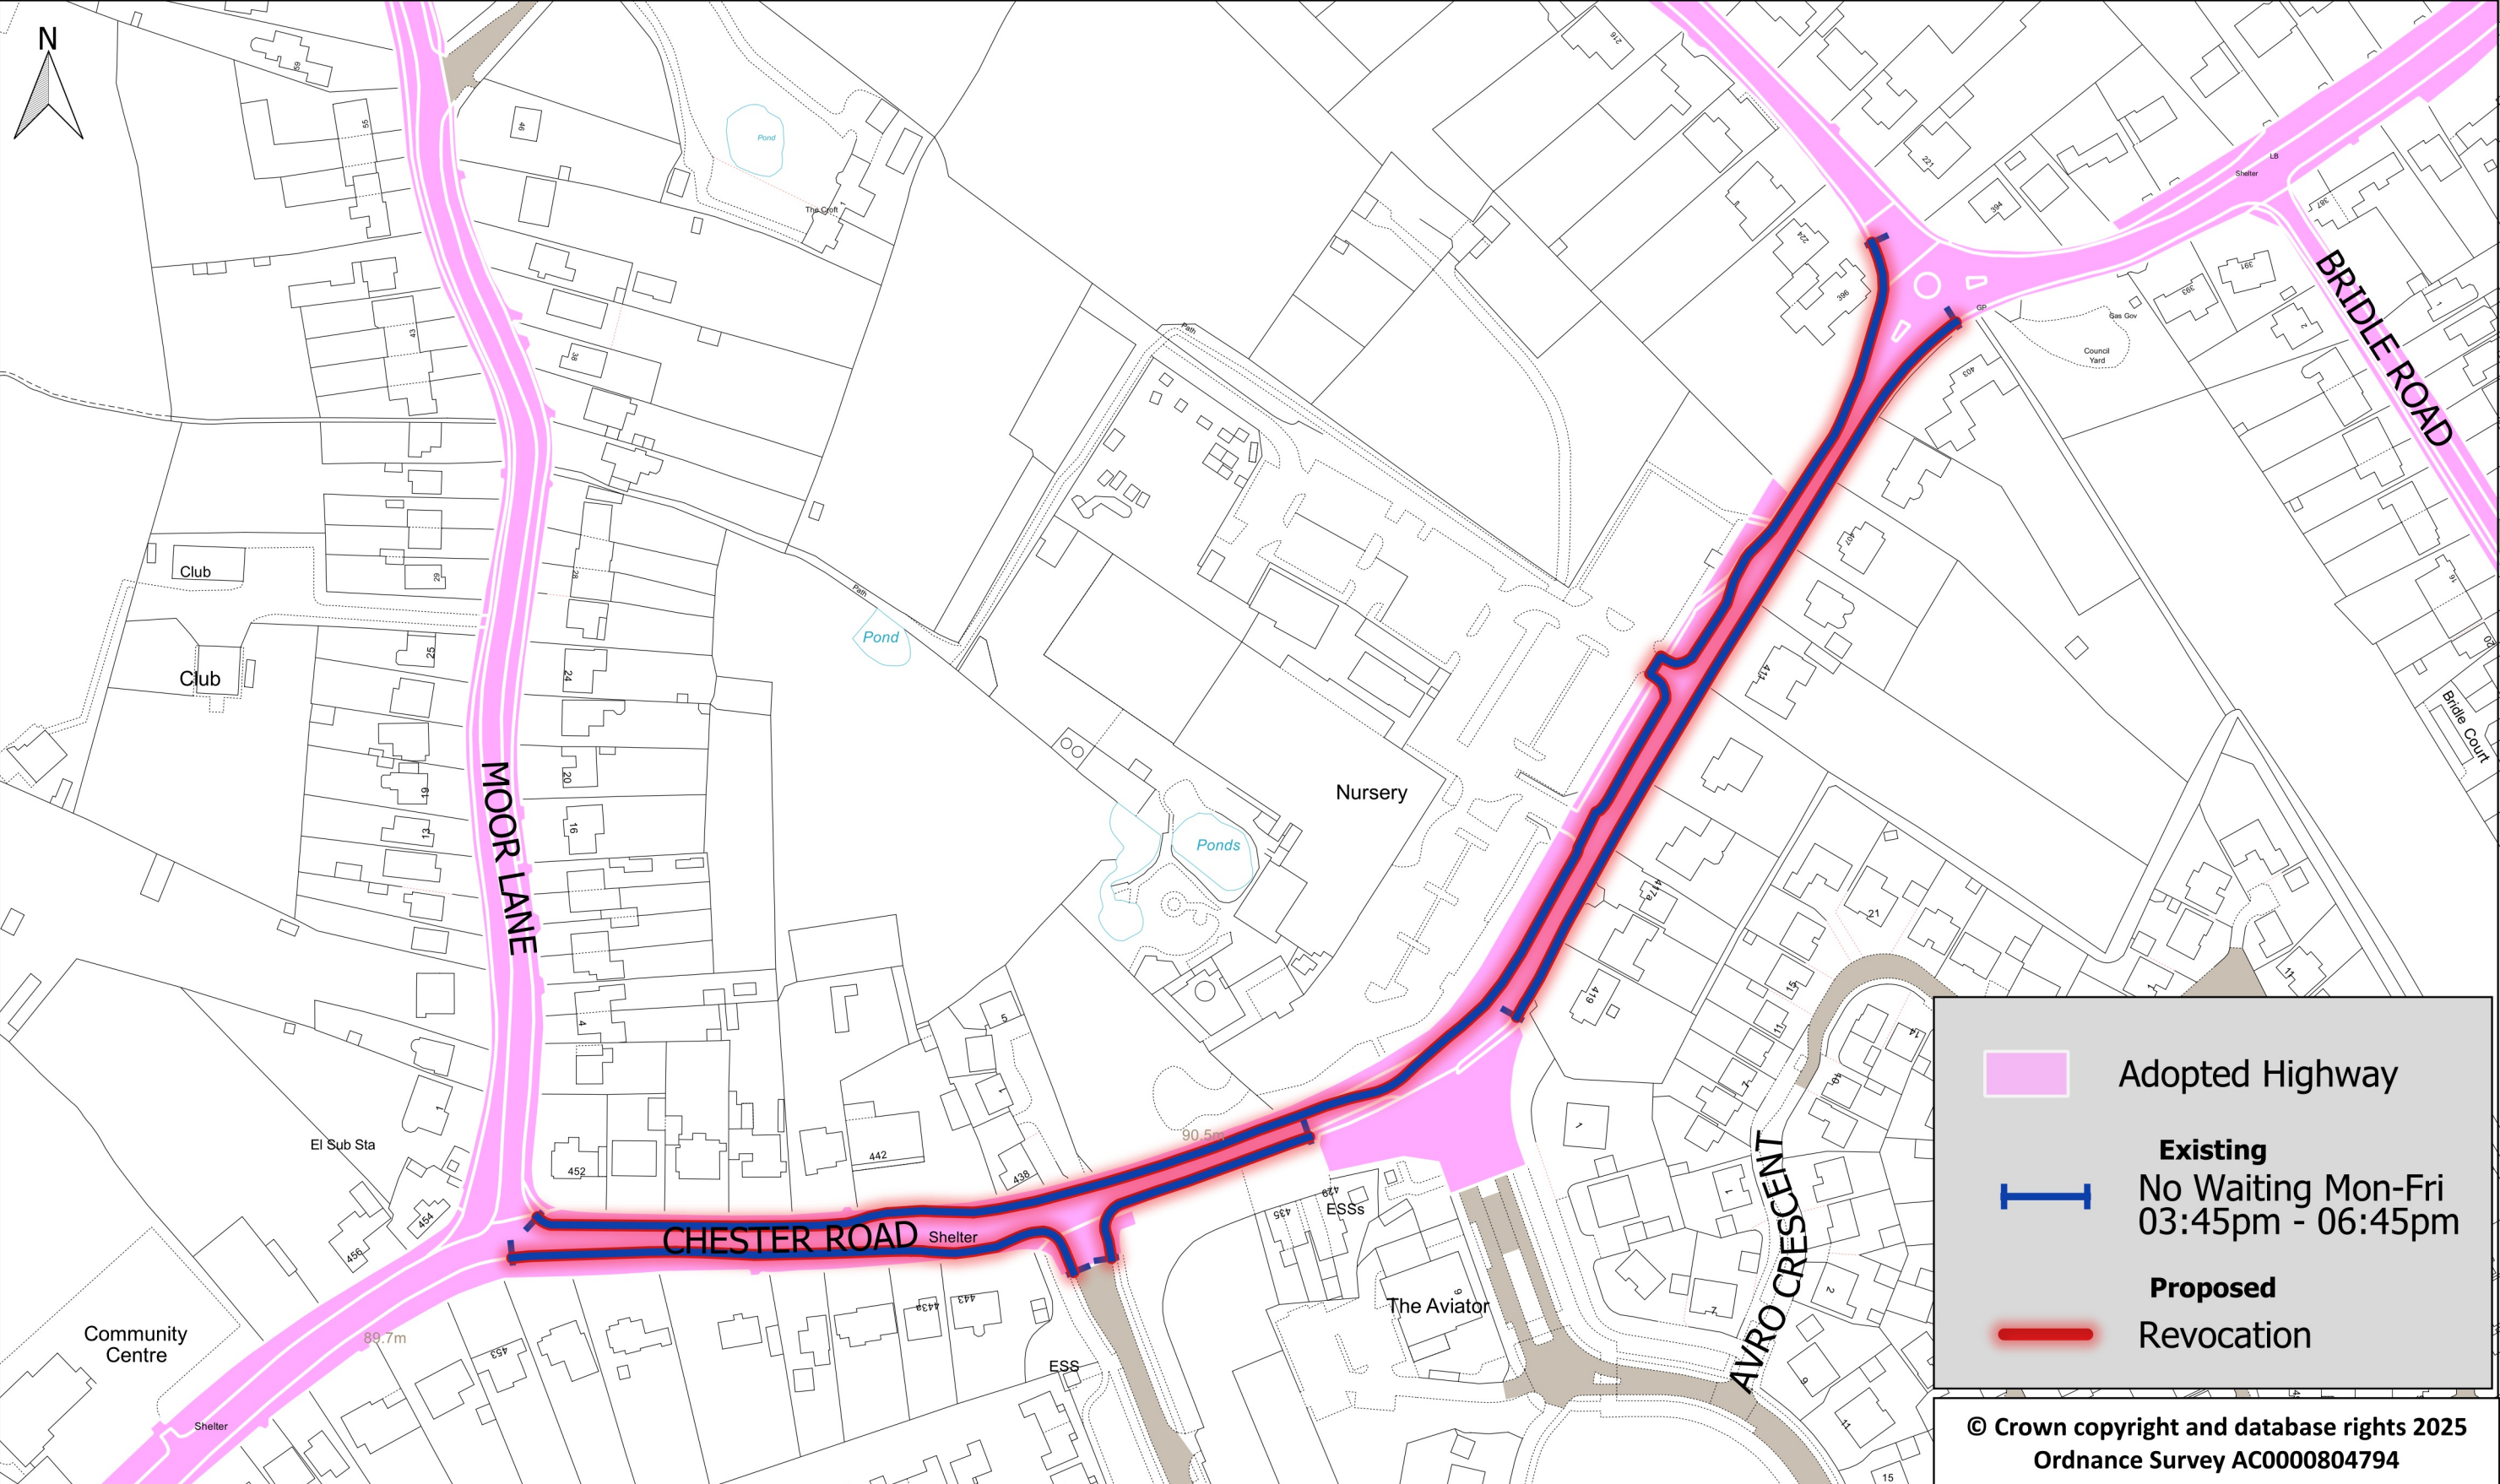

Adopted Highway

Existing
No Waiting Mon-Fri
03:45pm - 06:45pm

Proposed
Revocation

© Crown copyright and database rights 2025
Ordnance Survey AC0000804794



STOCKPORT

METROPOLITAN BOROUGH COUNCIL

Service to Place

Highways and Transportation
Stopford House
Stockport, SK1 3XE

JOB TITLE:	Chester Road, Woodford
DRAWING TITLE:	TRO Plan - Revocation (Option 1)

D R A W : WD	E N G I N E E R : NR	C H E C K E D : SL	A P P R O V E D : AM
D A T E : 13-10-25	D A T E : 13-10-25	D A T E : 13-10-25	D A T E : 13-10-25
Scale @A3: 1:2,000			
Drawing No: NM8-5287-01			Revisions: A