


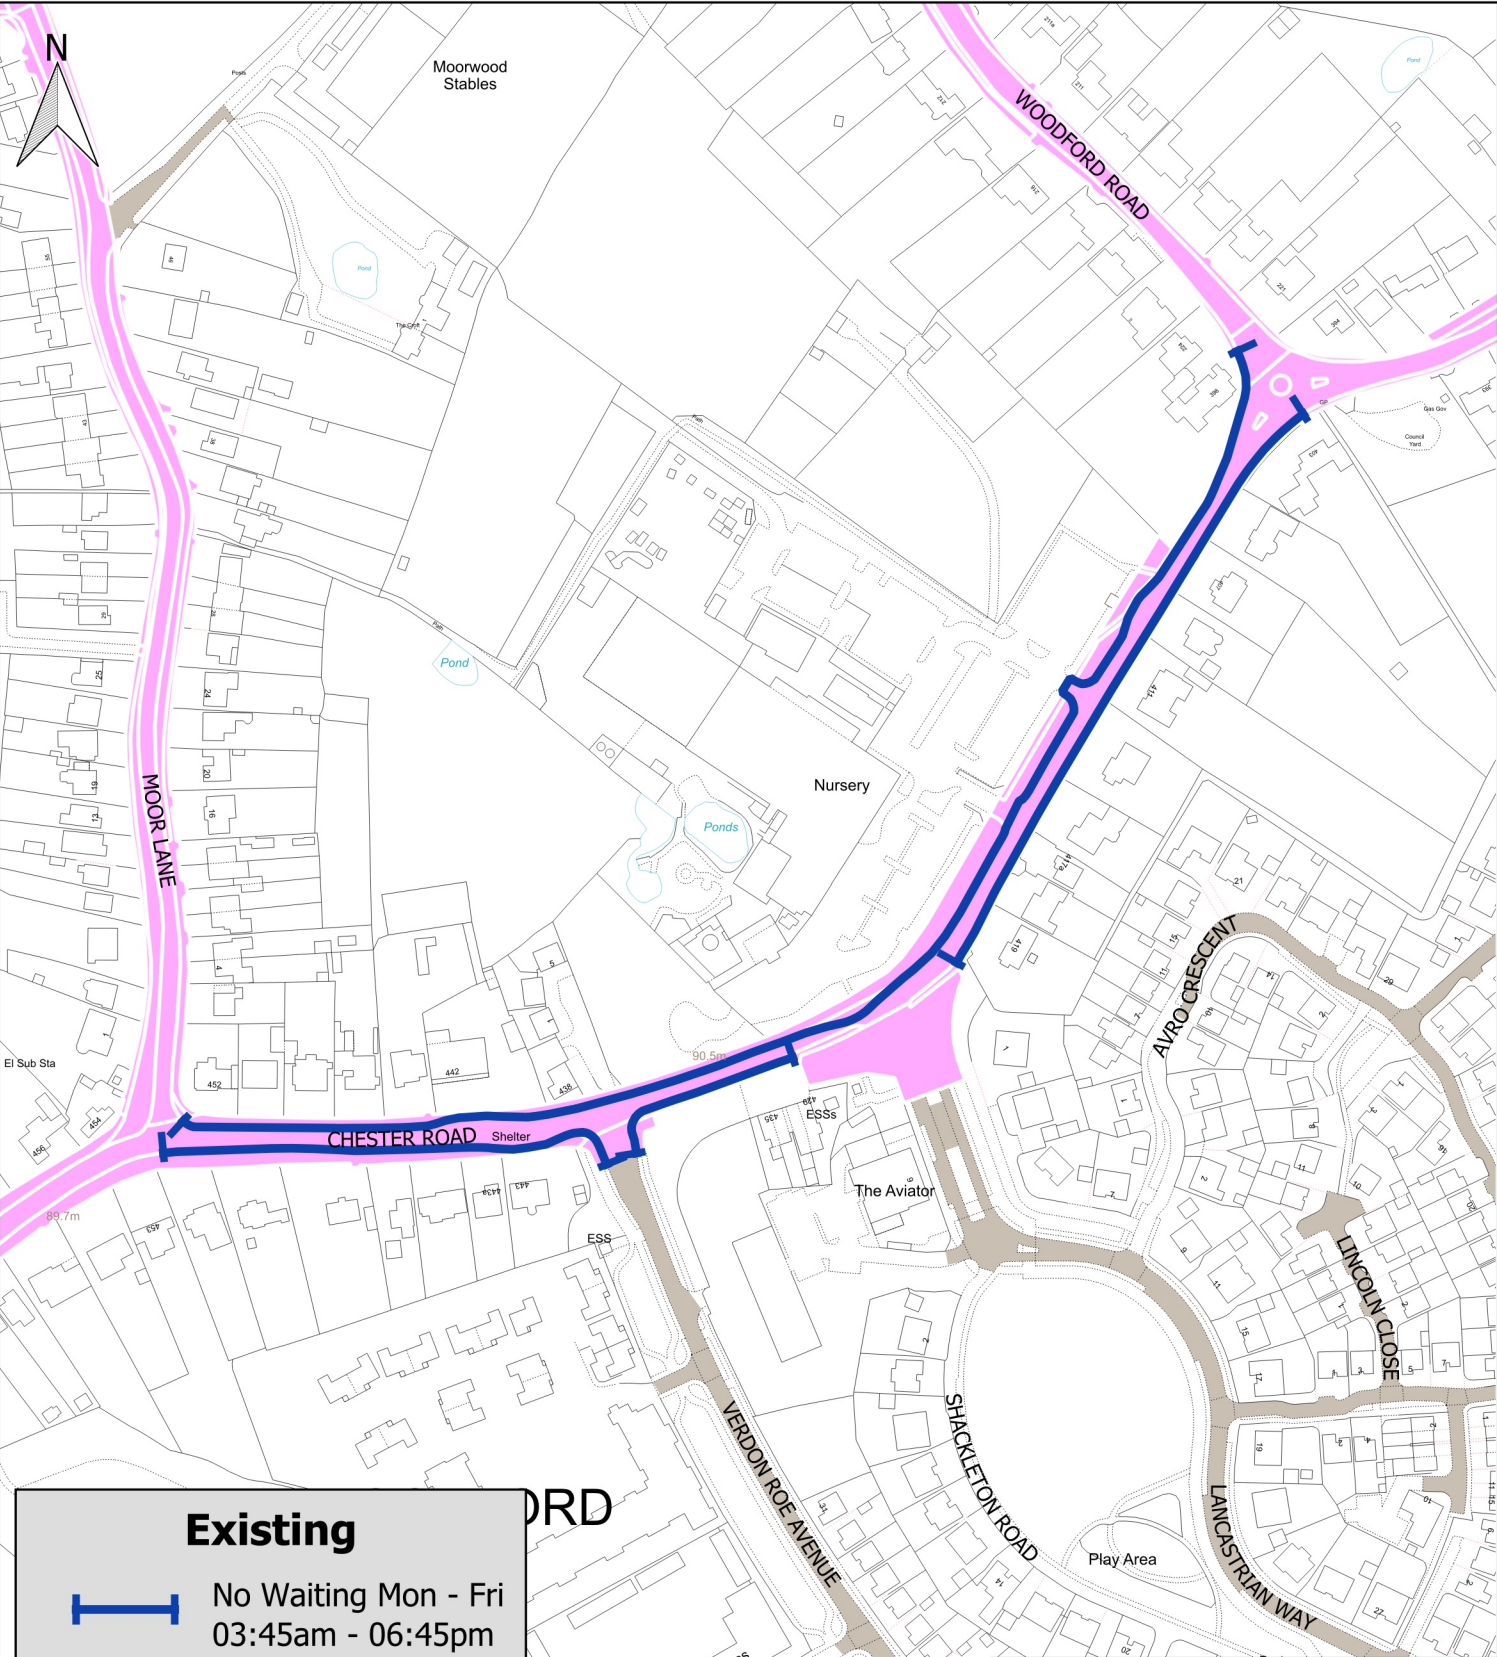



No Waiting Mon - Fri
03:45am - 06:45pm



Adopted Highway





No Waiting Mon-Fri
08:00am - 04:00pm



Adopted Highway

© Crown copyright and database rights 2025 Ordnance Survey
AC0000804794



STOCKPORT

METROPOLITAN BOROUGH COUNCIL

Service to Place

Highways and Transportation
Stopford House
Stockport, SK1 3XE

JOB TITLE:

Chester Road, Woodford

DRAWING TITLE:

TRO Plan - No Waiting Mon - Fri 80:00am - 04:00pm

D R A W : WD	ENGINEER : MT	CHECKED : SL	APPROVED : AM
D A T E : 09-10-25	D A T E : 09-10-25	D A T E : 09-10-25	D A T E : 09-10-25
Scale @A3: 1:3,000			
Drawing No: NM8-5287-03			Revisions: A