


This map is reproduced from Ordnance Survey material with the permission of Ordnance Survey on behalf of the Controller of Her Majesty's Stationery Office
© Crown copyright. Unauthorised reproduction infringes Crown copyright and may lead to prosecution or civil proceedings. Stockport Metropolitan Borough Council
100019571 2023

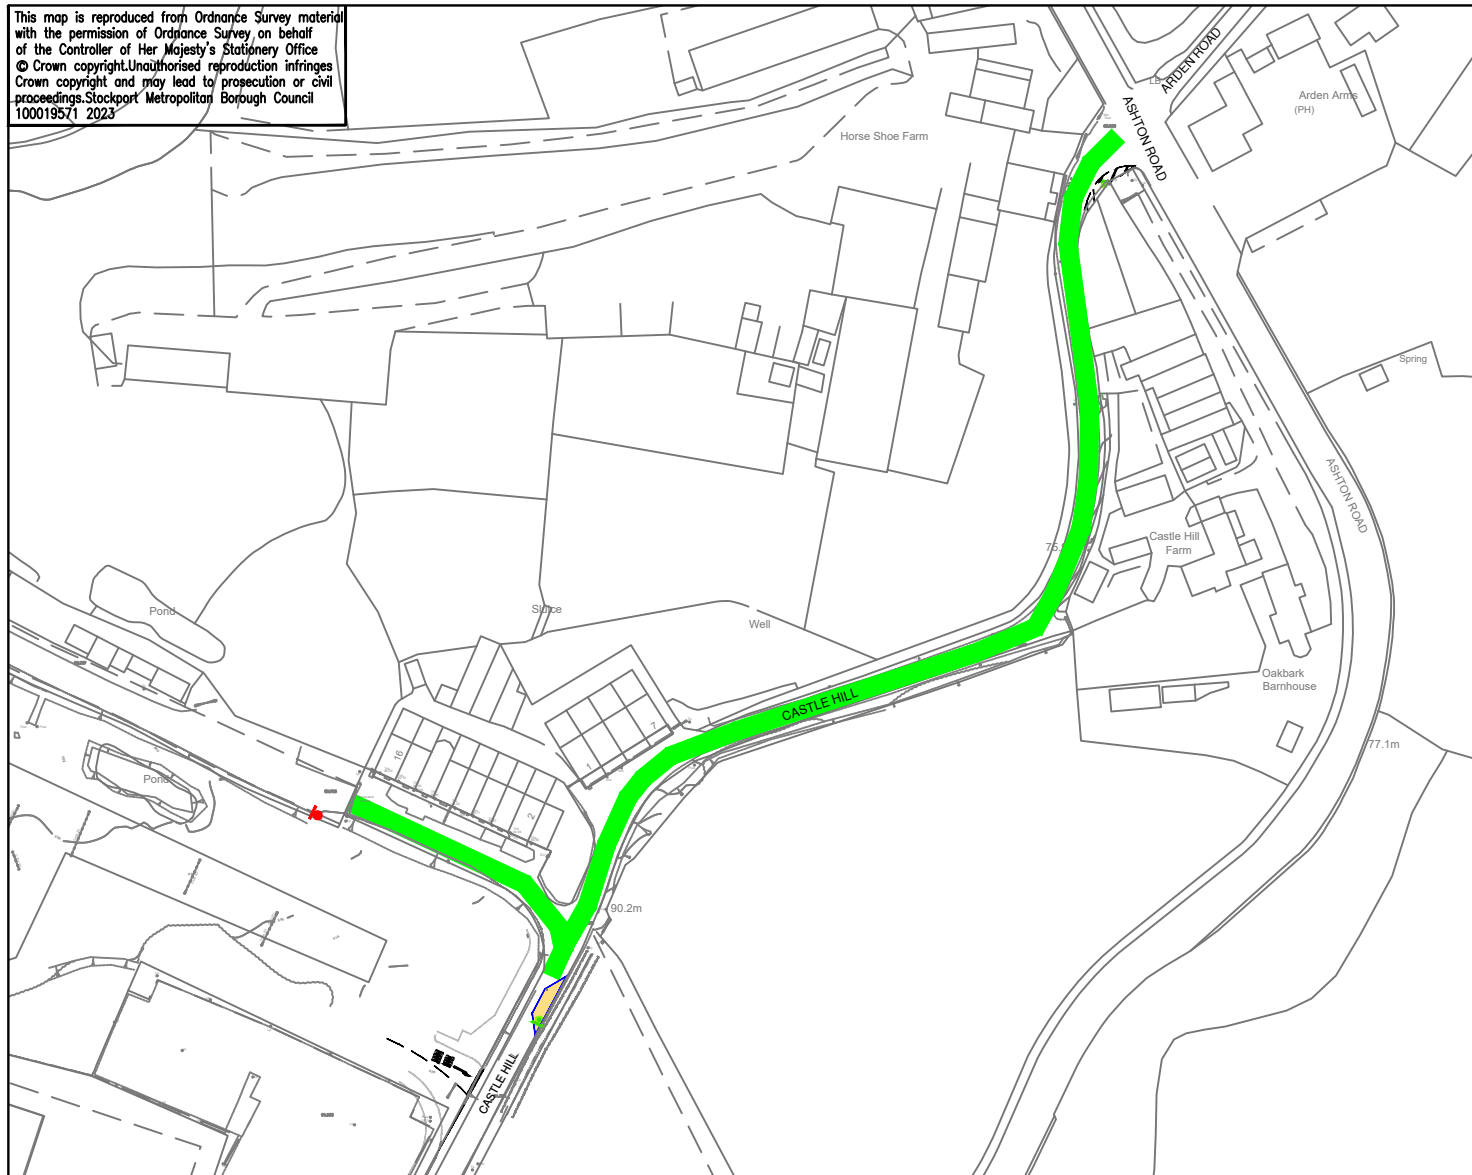

KEY

Proposed Quiet Lane sign
(SEE INSET A) Quantity 2No.



Quiet Lane sign on new pole.




Extents of Quiet Lane.



Proposed Buildout to create
road width restriction



INSET A - INDICATIVE SIGNS

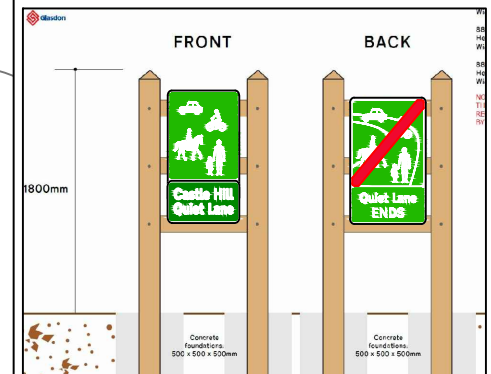

Rev.	Drawn	Checked	Date	Revision Details

SCG JOB No.

JOB TITLE

5219 CASTLE HILL, BREDBURY

DRAWING TITLE

CONSULTATION PLAN - PROPOSED QUIET LANE



STOCKPORT
METROPOLITAN BOROUGH COUNCIL

HIGHWAYS AND TRANSPORTATION
STOFFORD HOUSE
STOCKPORT SK1 5XE

MARK GLYNN
DIRECTOR OF PLACE MANAGEMENT

Drawn	AV	Engineer	PWC	Checked	PWC	Approved	AB
Date	26/06/23	Date	26/06/23	Date	17/07/23	Date	09/10/23
Scale	NTS						
Drawing No.	F/5219/1200/001 MTR0						
Revision							