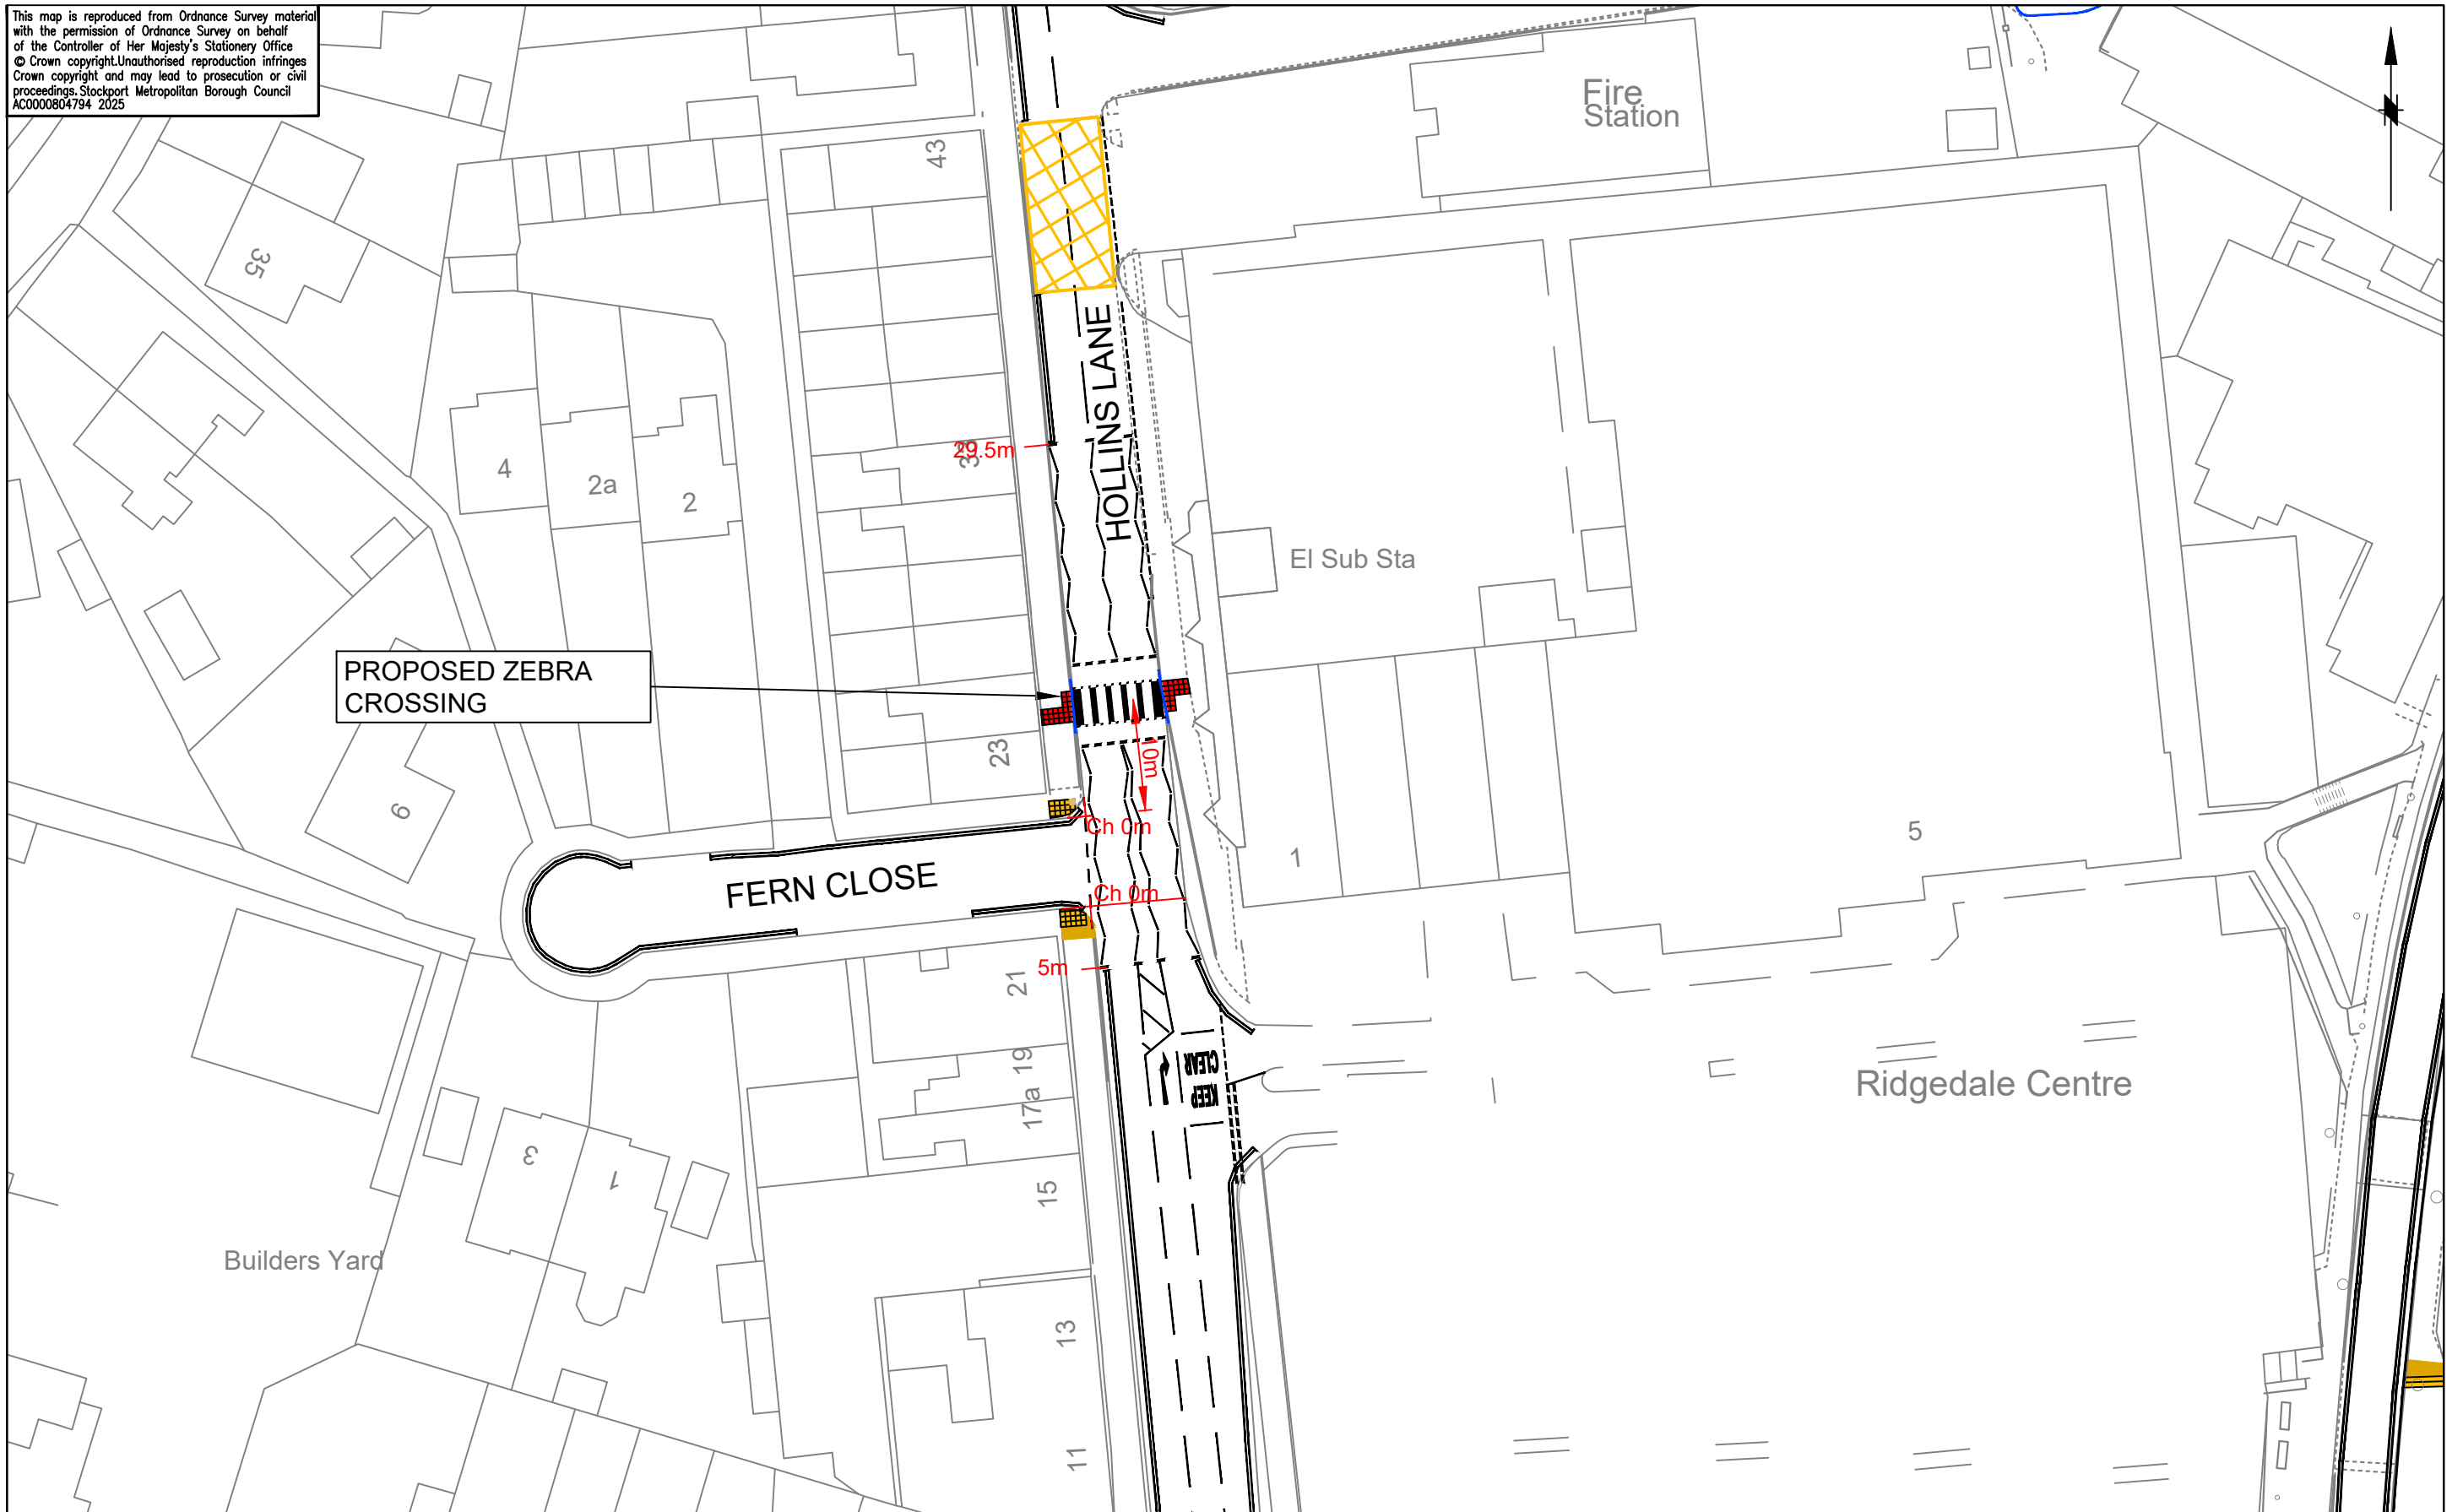



This map is reproduced from Ordnance Survey material with the permission of Ordnance Survey on behalf of the Controller of Her Majesty's Stationery Office © Crown copyright. Unauthorised reproduction infringes Crown copyright and may lead to prosecution or civil proceedings. Stockport Metropolitan Borough Council AC000804794 2025

STOCKPORT
METROPOLITAN BOROUGH COUNCIL
HIGHWAYS AND TRANSPORTATION
STOPFORD HOUSE
STOCKPORT SK1 3XE

MARK GLYNN
DIRECTOR OF PLACE MANAGEMENT

AMENDMENTS				
DRAWN	CHECKED	DATE	No	AMENDMENT
AS				EXTENSION OF THE CONTROLLED AREA TO THE SOUTH OF THE CROSSING

JOB TITLE
MARPLE HUB TROs

DRAWING TITLE
Hollins Lane Zebra Crossing

Drawn SA	Engineer SA	Checked CAS	Approved NW
Date 21/10/2025	Date 21/10/2025	Date 21/10/2025	Date 21/10/2025
Scale 1:500@A3			
Drawing No. 5194 - MARPLEHUB - TRO - 01			Revision A