




1 Channel Shadow Diagram WINTER 9AM
1 : 500

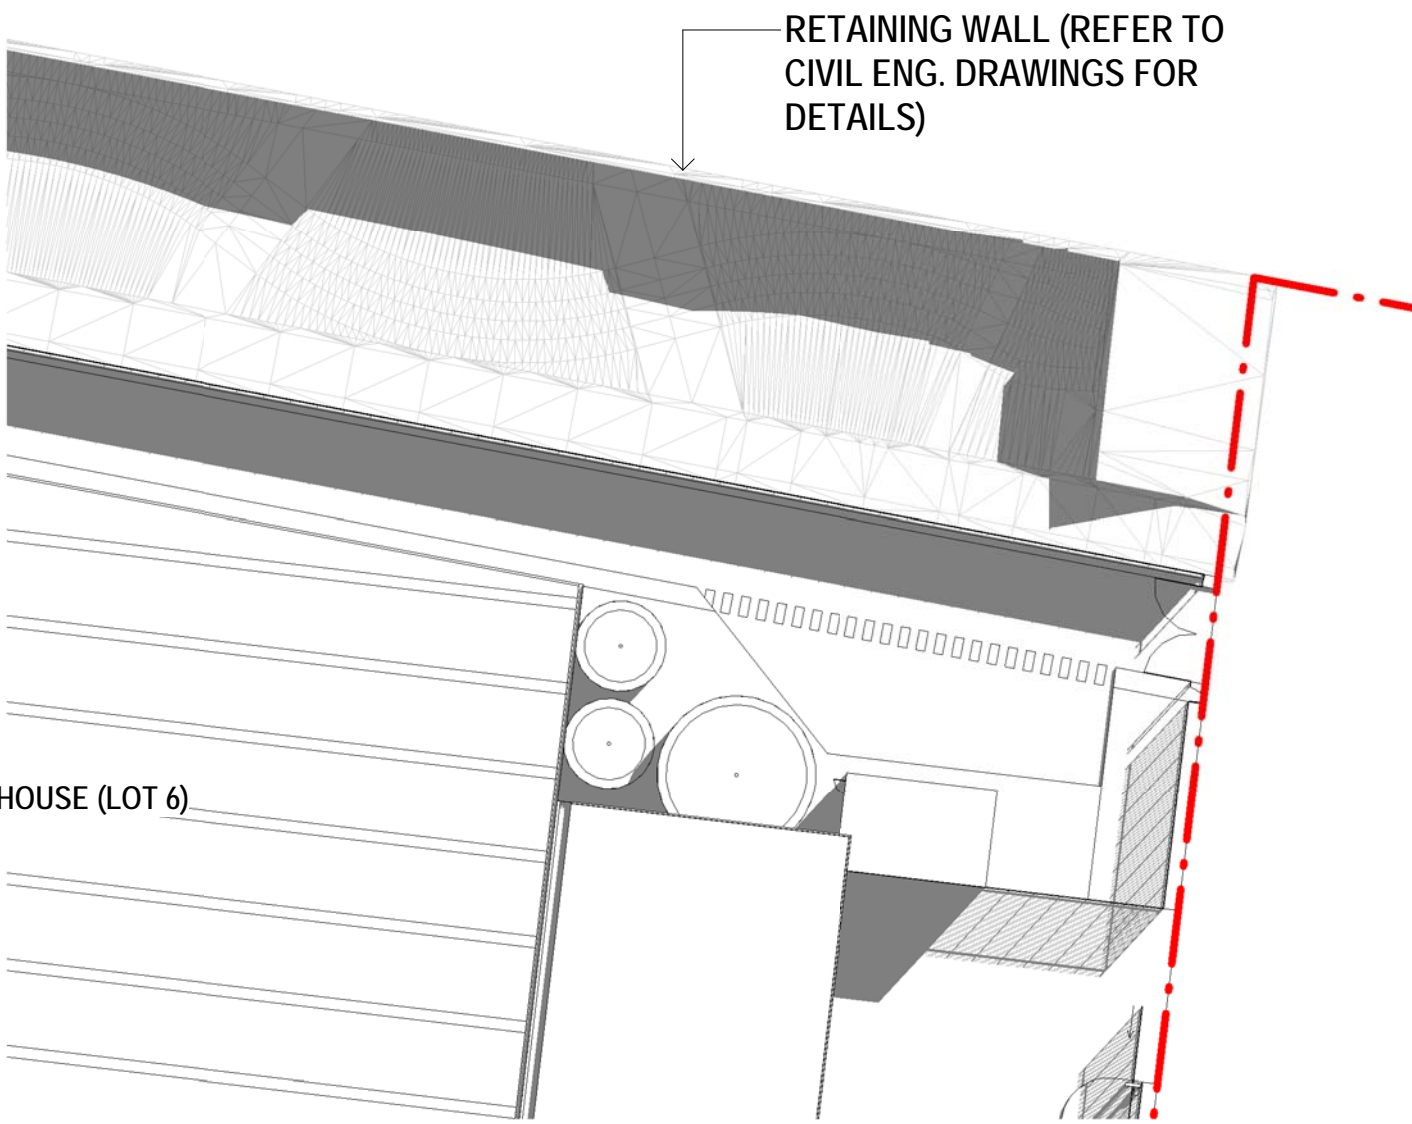


2 Channel Shadow Diagram WINTER 10AM
1 : 500

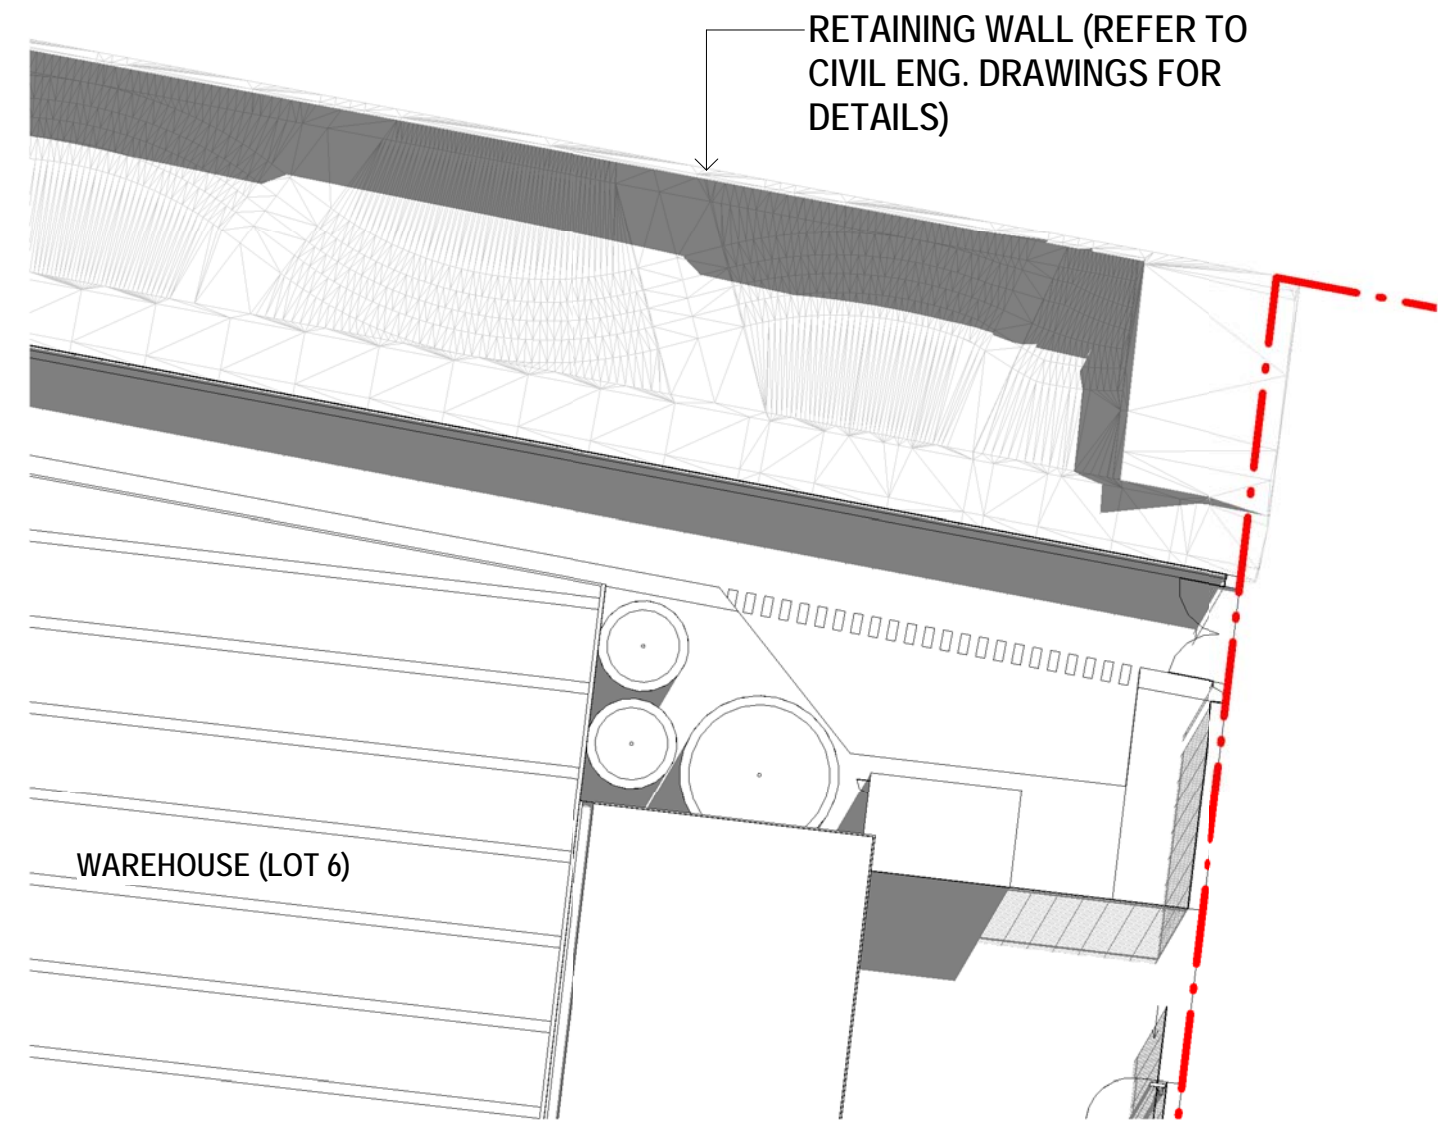


3 Channel Shadow Diagram WINTER 11AM
1 : 500

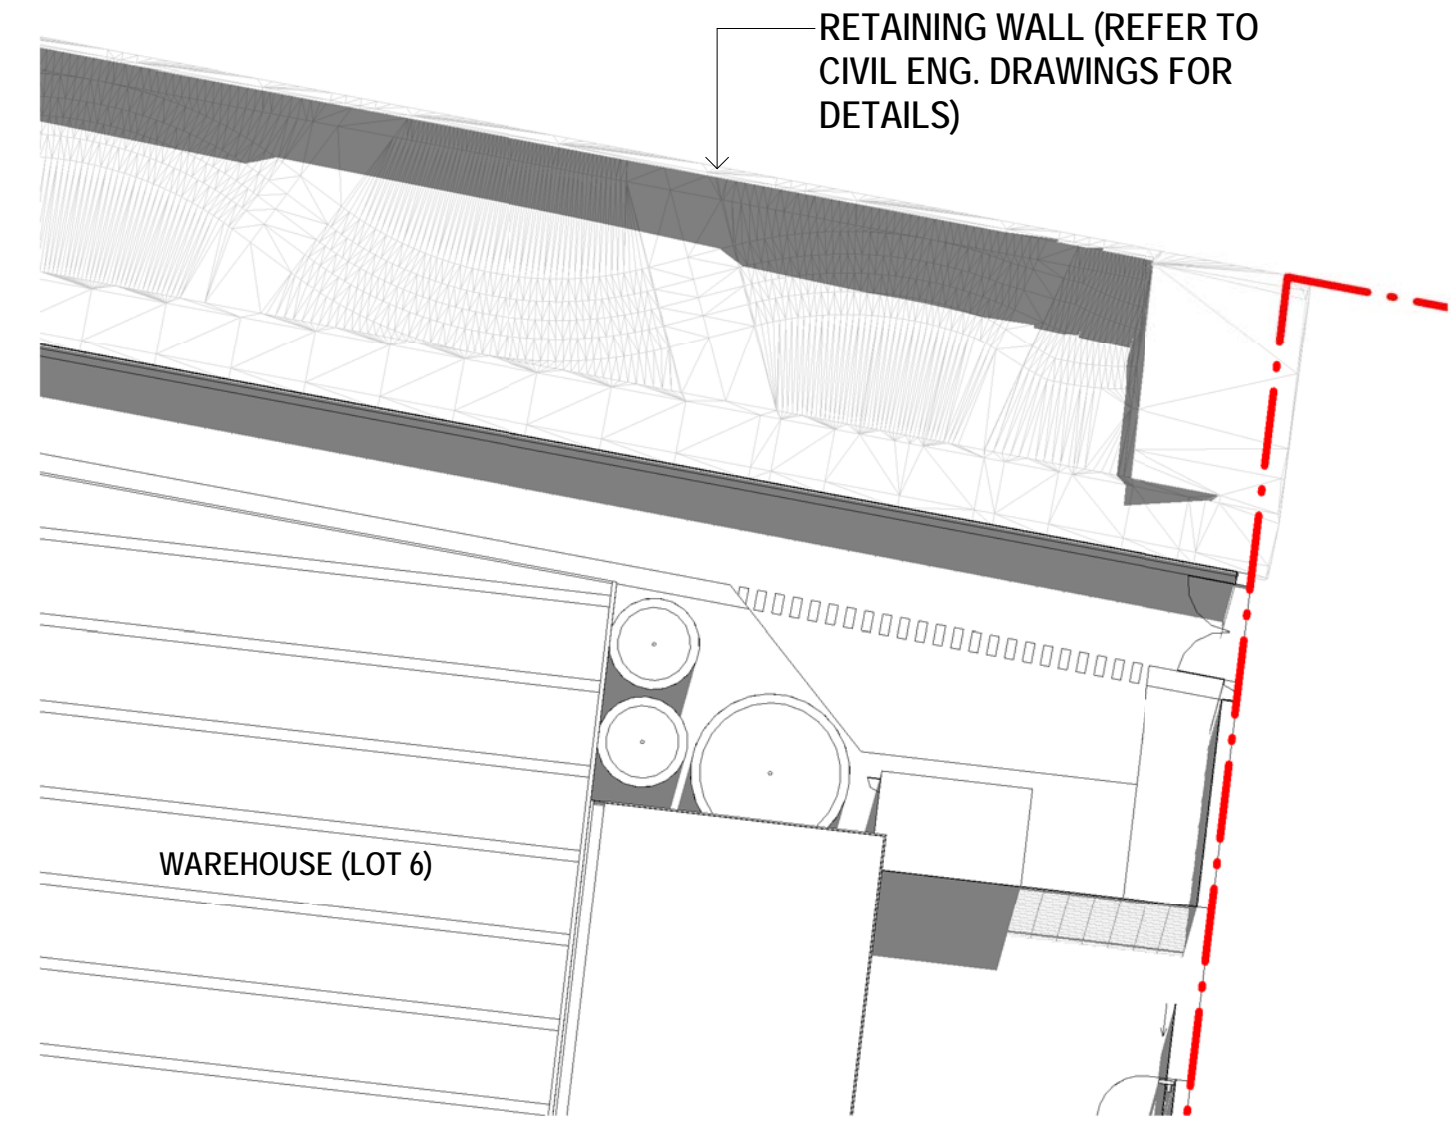


4 Channel Shadow Diagram WINTER 12PM
1 : 500

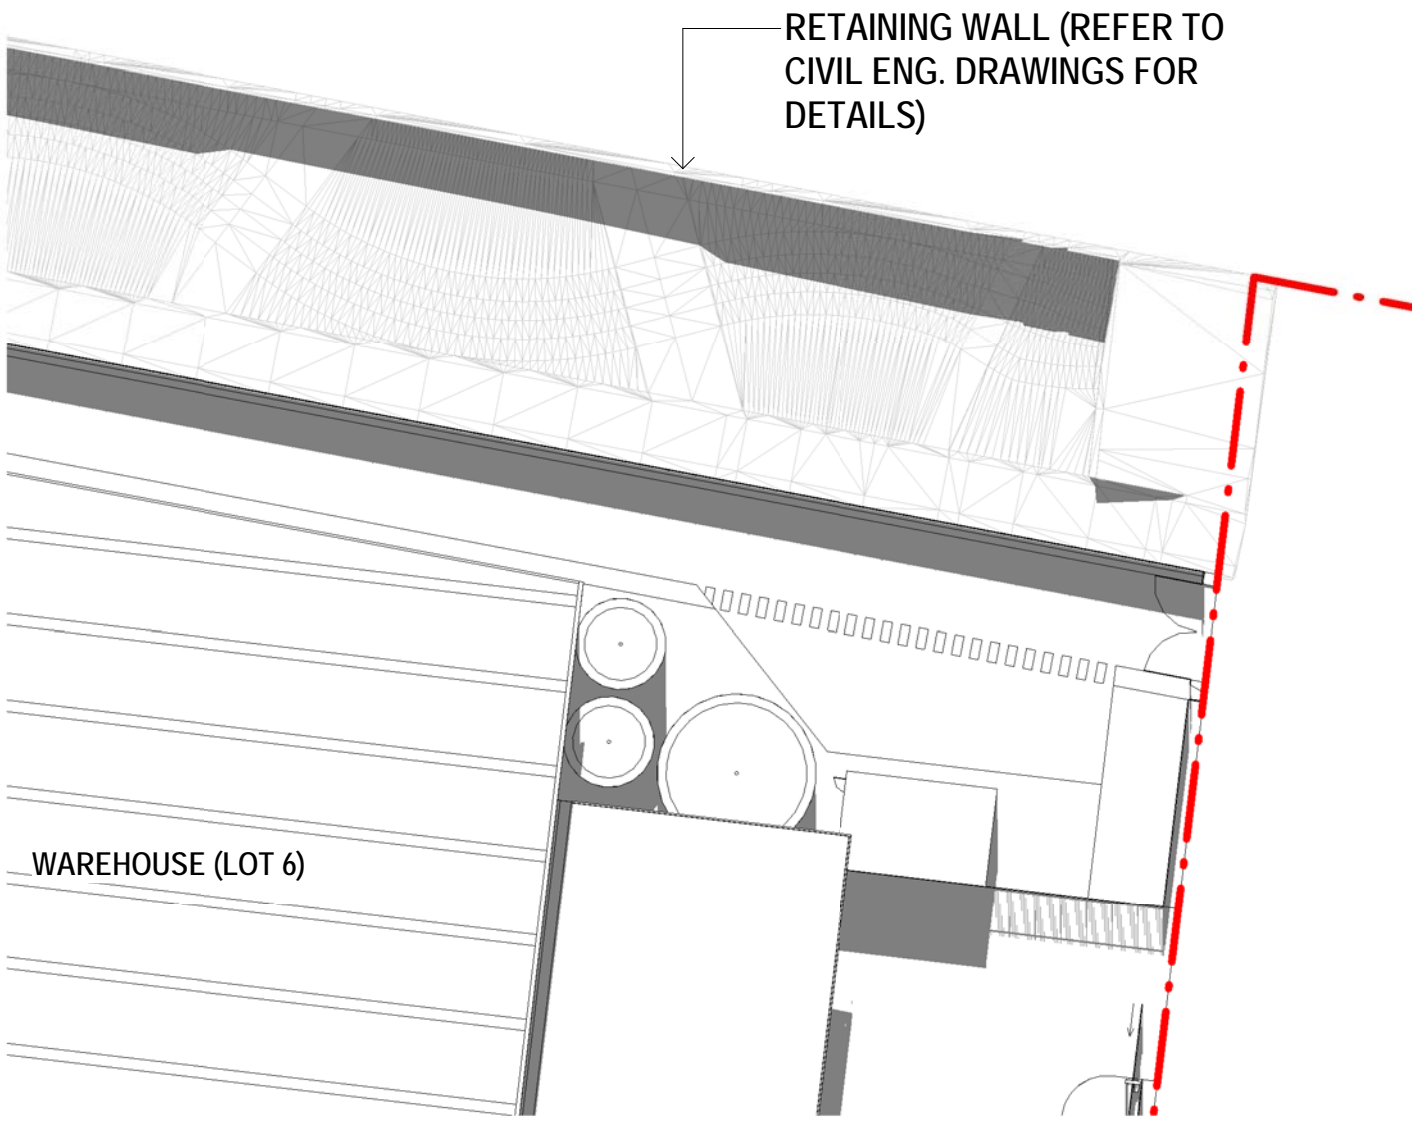

5 Channel Shadow Diagram WINTER 1PM
1 : 500

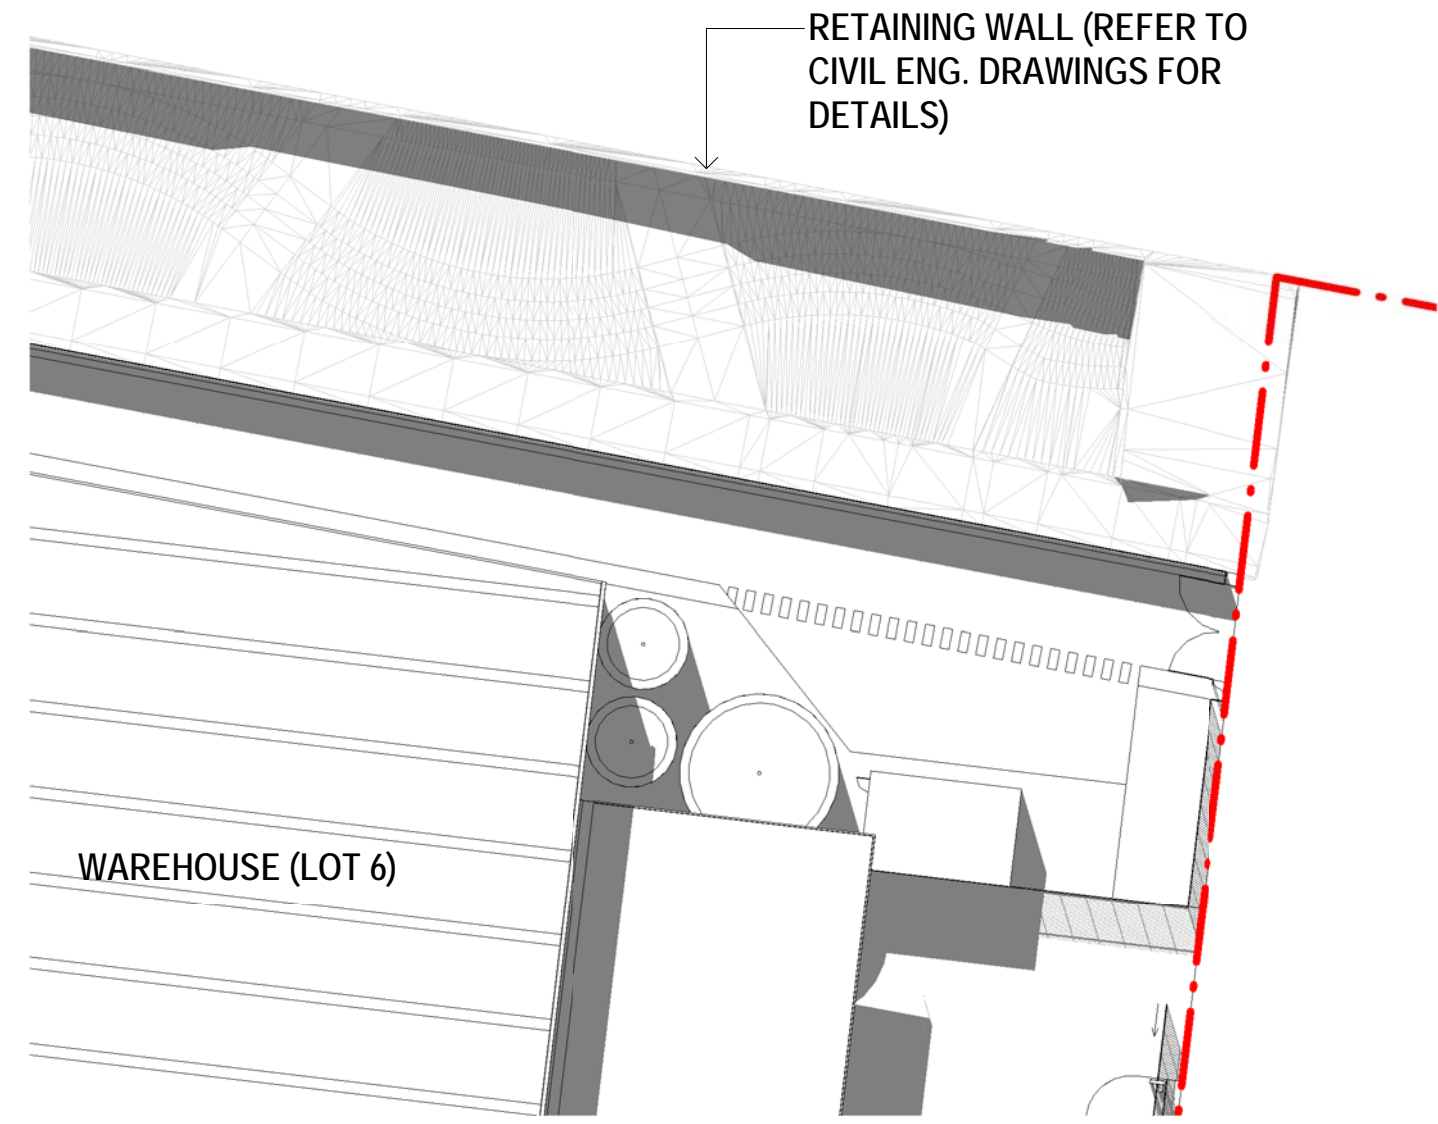

6 Channel Shadow Diagram WINTER 2PM
1 : 500

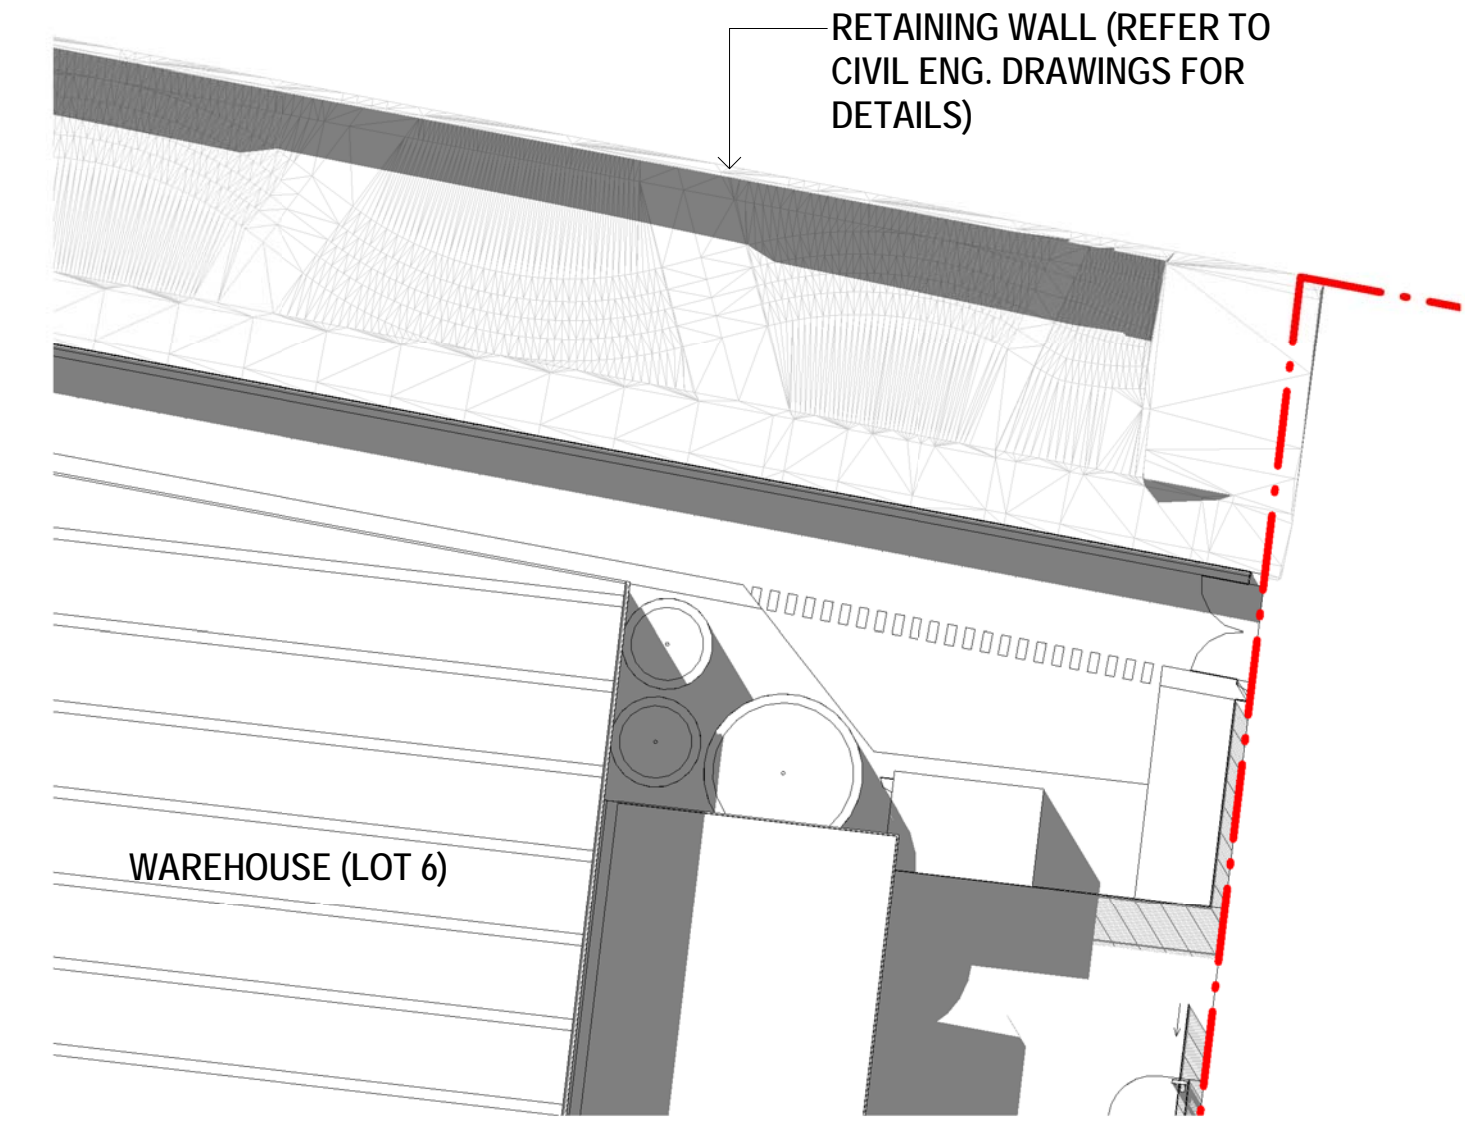

7 Channel Shadow Diagram WINTER 3PM
1 : 500

10/04/2025 15:43:39 PM Autodesk Docs/12963_EB&W/EST/LINK/12963_WEST/LINK/SUB/A0_SITE_SB&A_Media.rvt

Client

Client Logo

Issue	Description	Date
P1	FOR INFORMATION	01.04.2025



Builder and/or subcontractors shall verify all project dimensions before commencing on-site work or off-site fabrication. Figured dimensions shall take precedence over scaled dimensions. This drawing is copyright and cannot be reproduced in whole or in part or by any medium without the written permission of Nettleton Tribe Partnership Pty Ltd.

Builder

Builders Logo

Project Name
Westlink, Lot 6 Warehouse
Project Address
Mamre Road, Kemps Creek

Key Plan

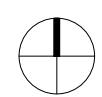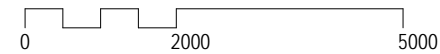

Drawing Title:
Channel Shadow Diagrams

Author: CR
Checker: ES
Sheet Size: A1

Drawing Number:
12963_SK402

Scale:
1:500

Issue:
P1

nettletontribe

nettleton tribe partnership Pty Ltd ABN 58 161 683 122
117 Willoughby Road, Crows Nest, NSW 2065
t +61 2 9431 6431
e: sydney@nettletontribe.com.au w: nettletontribe.com.au