

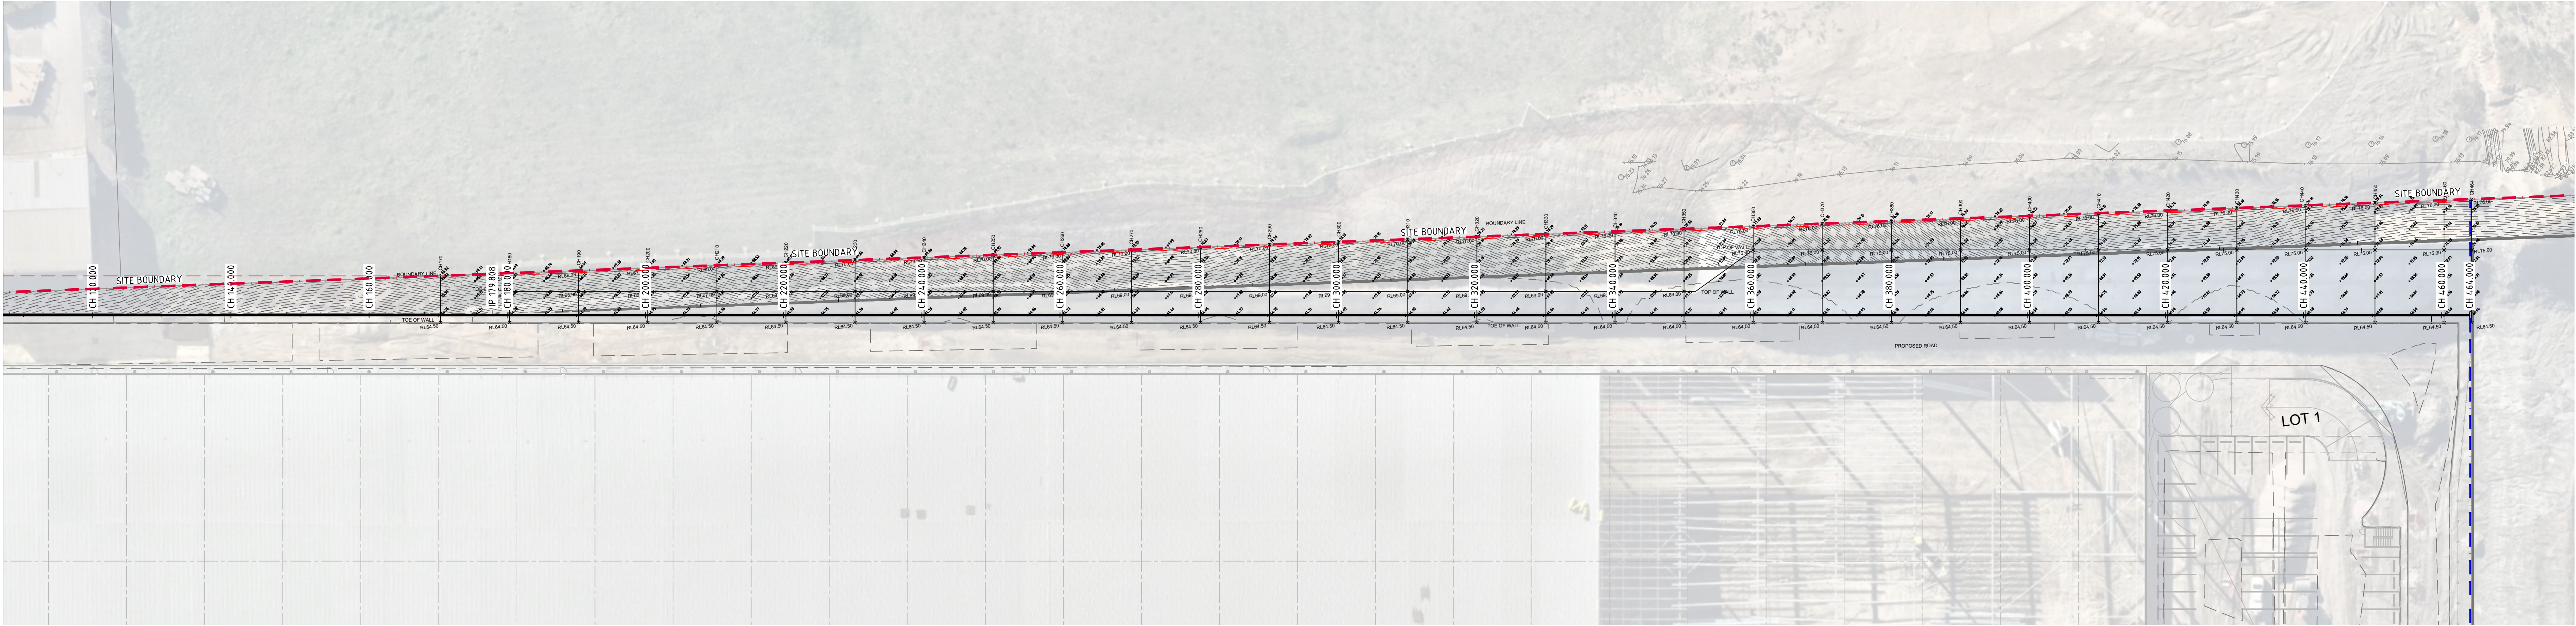
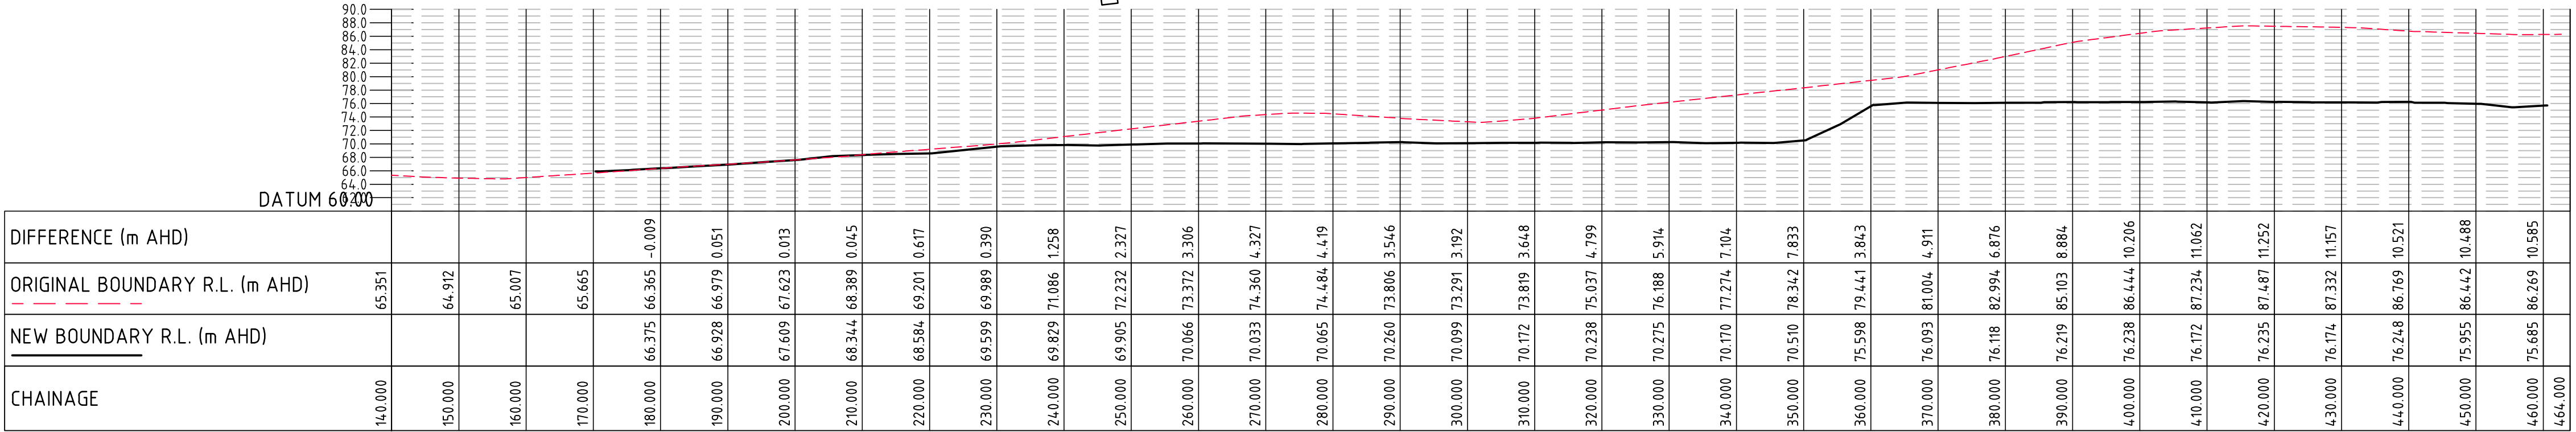


SHOTCRETE RETAINING WALL PLAN
SCALE 1:500

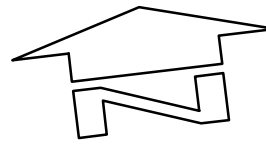


SECTION RW-SC
SCALE 1:400

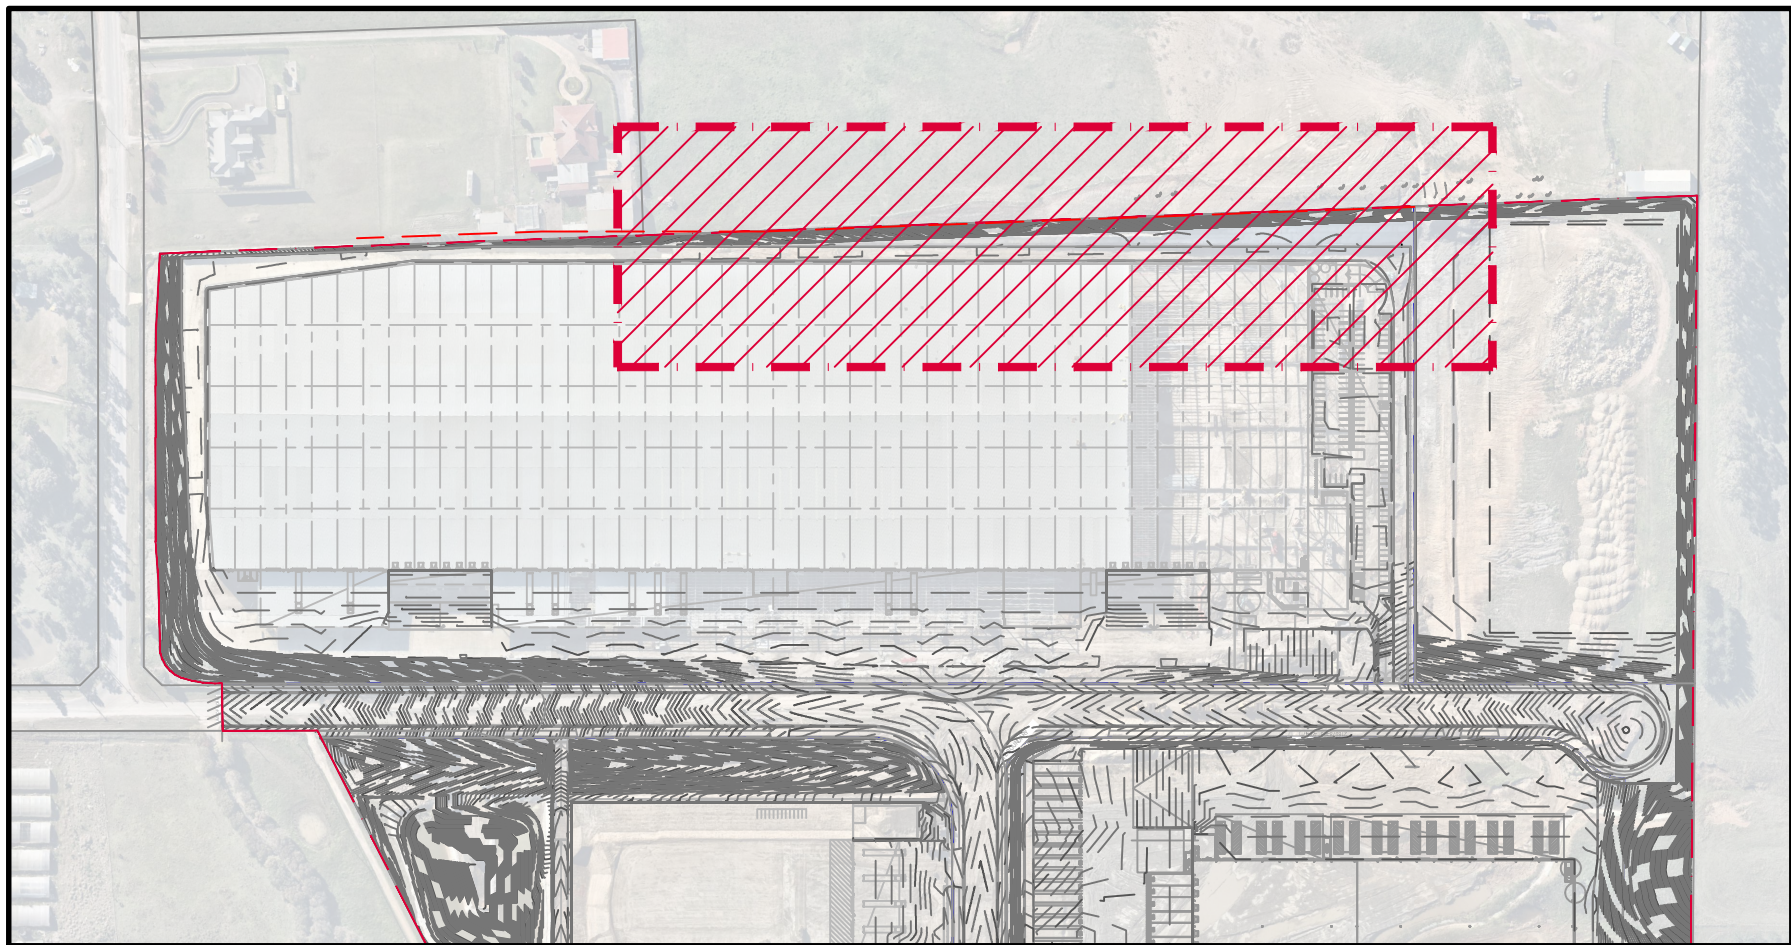

LOT 1 KEY PLAN
NTS

LEGEND:
LEVELS DATUM IS AHD.
RETAINING WALL LEVELS AND DETAILS BASED ON SURVEY INFORMATION PROVIDED BY RPS AUSTRALIA EAST PTY LTD DATED 26.10.23.

— NEW BOUNDARY PROFILE
- - - ORIGINAL BOUNDARY PROFILE

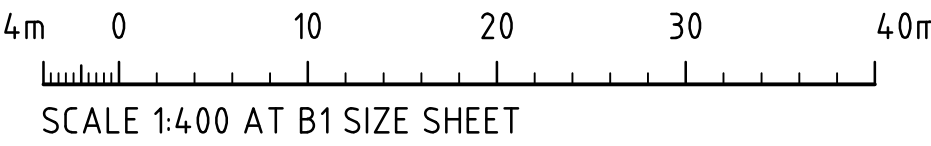

FOR INFORMATION

						PROJECT			CLIENT			PROJECT			CONSULT AUSTRALIA			Costin Roe Consulting Pty Ltd. ABN 50 003 696 446			CRC COSTIN ROE CONSULTING CIVIL & STRUCTURAL ENGINEERS			DRAWING TITLE SHOTCRETE RETAINING WALL - LOT 1 BOUNDARY ELEVATION								
						ESR WESTLINK ESTATE 290-308 ALDINGTON RD, 59-63 ABBOTTS RD & 1030-1064 MAMRE RD, KEMPS CREEK NSW 2178						DESIGNED: XC DRAWN: HC DATE: OCT '23			CHECKED: XC SIZE: B1 SCALE: AS SHOWN			CAD REF: C013807.06-SKC02			PO Box N419 Sydney NSW 1220 Level 4, 8 Windmill Street, Millers Point NSW 2000 p: +61 2 9251 7699 f: +61 2 9241 5731 e: mail@costinroe.com.au w: costinroe.com.au						DRAWING No C013807.06-SKC02			ISSUE B		
ISSUED FOR INFORMATION 07.06.24 B			ISSUED FOR INFORMATION 05.06.24 A																													
AMENDMENTS			DATE			ISSUE			AMENDMENTS			DATE			ISSUE																	