



Kemps Creek Logistics Park SSDA Report
Landscape Concept
February 2023






Landscape Masterplan

The Landscape Concept Masterplan demonstrates the vision for the Kemps Creek Logistics Park.



This Masterplan report is to be read with other consultants report including civil, and architectural.


Retaining Wall Type

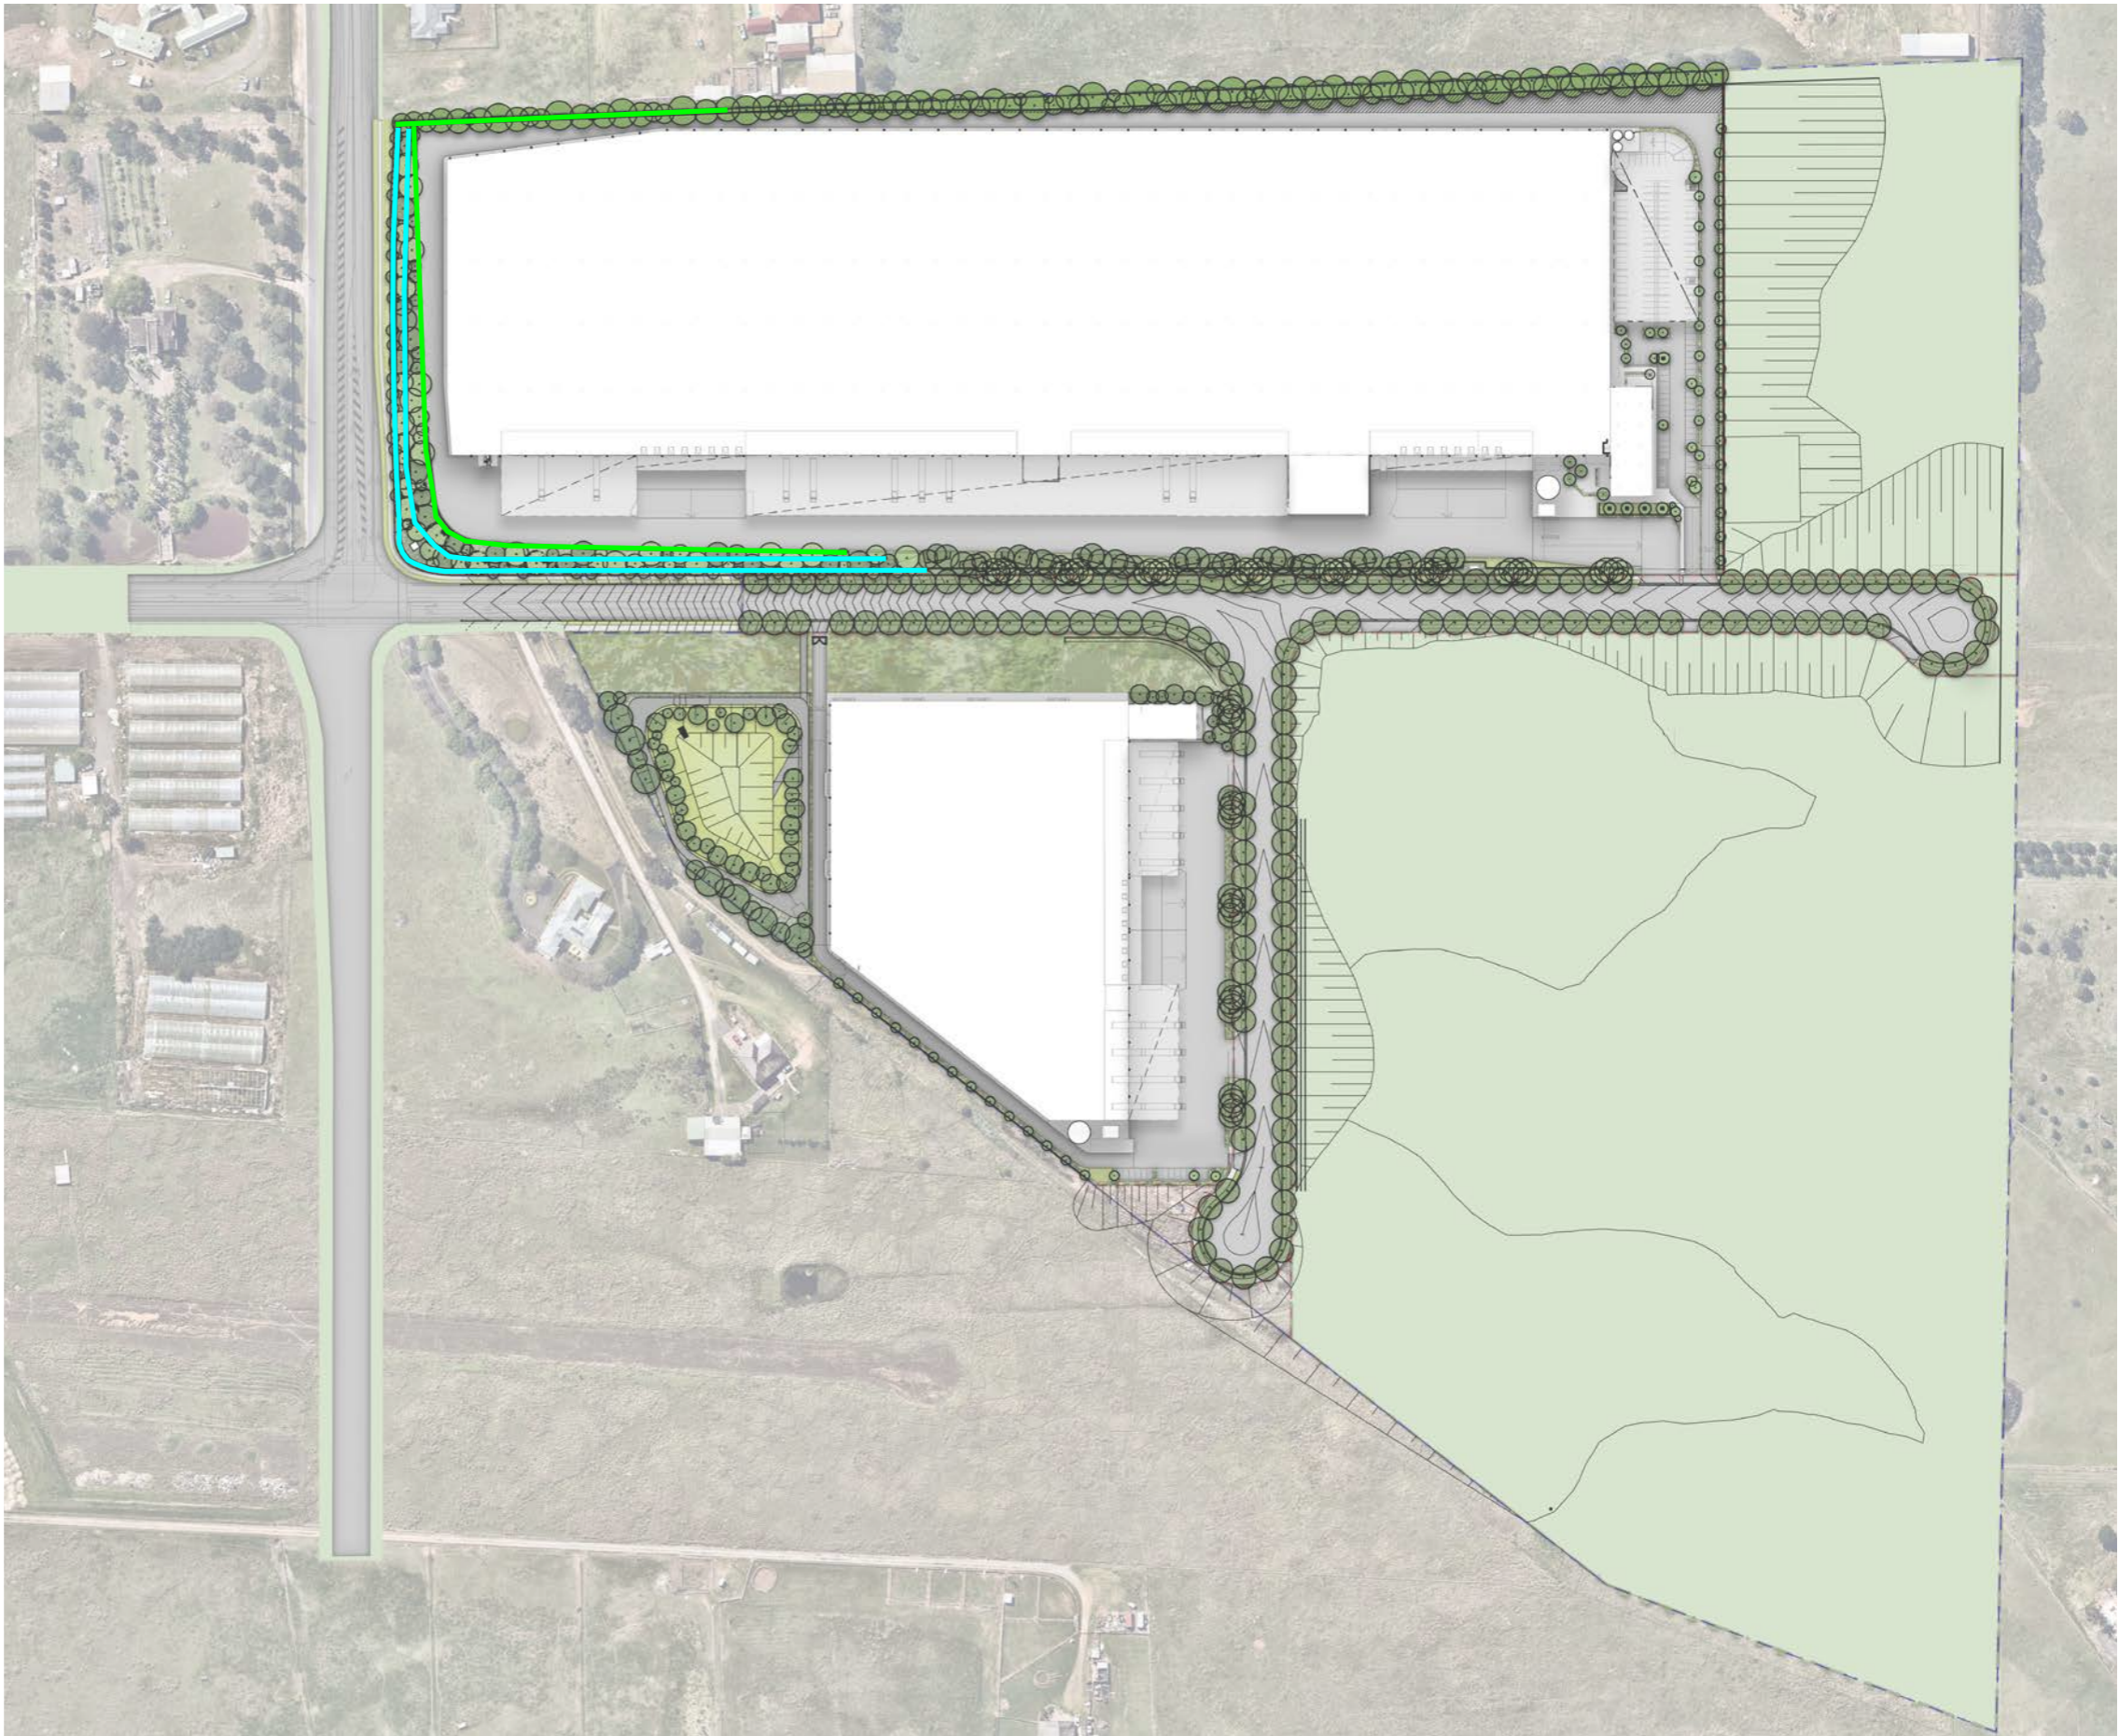Keystone Wall	
Sandstone Log Wall	



Landscape Areas


Retaining Wall Type	
Keystone Wall	
Sandstone Log Wall	

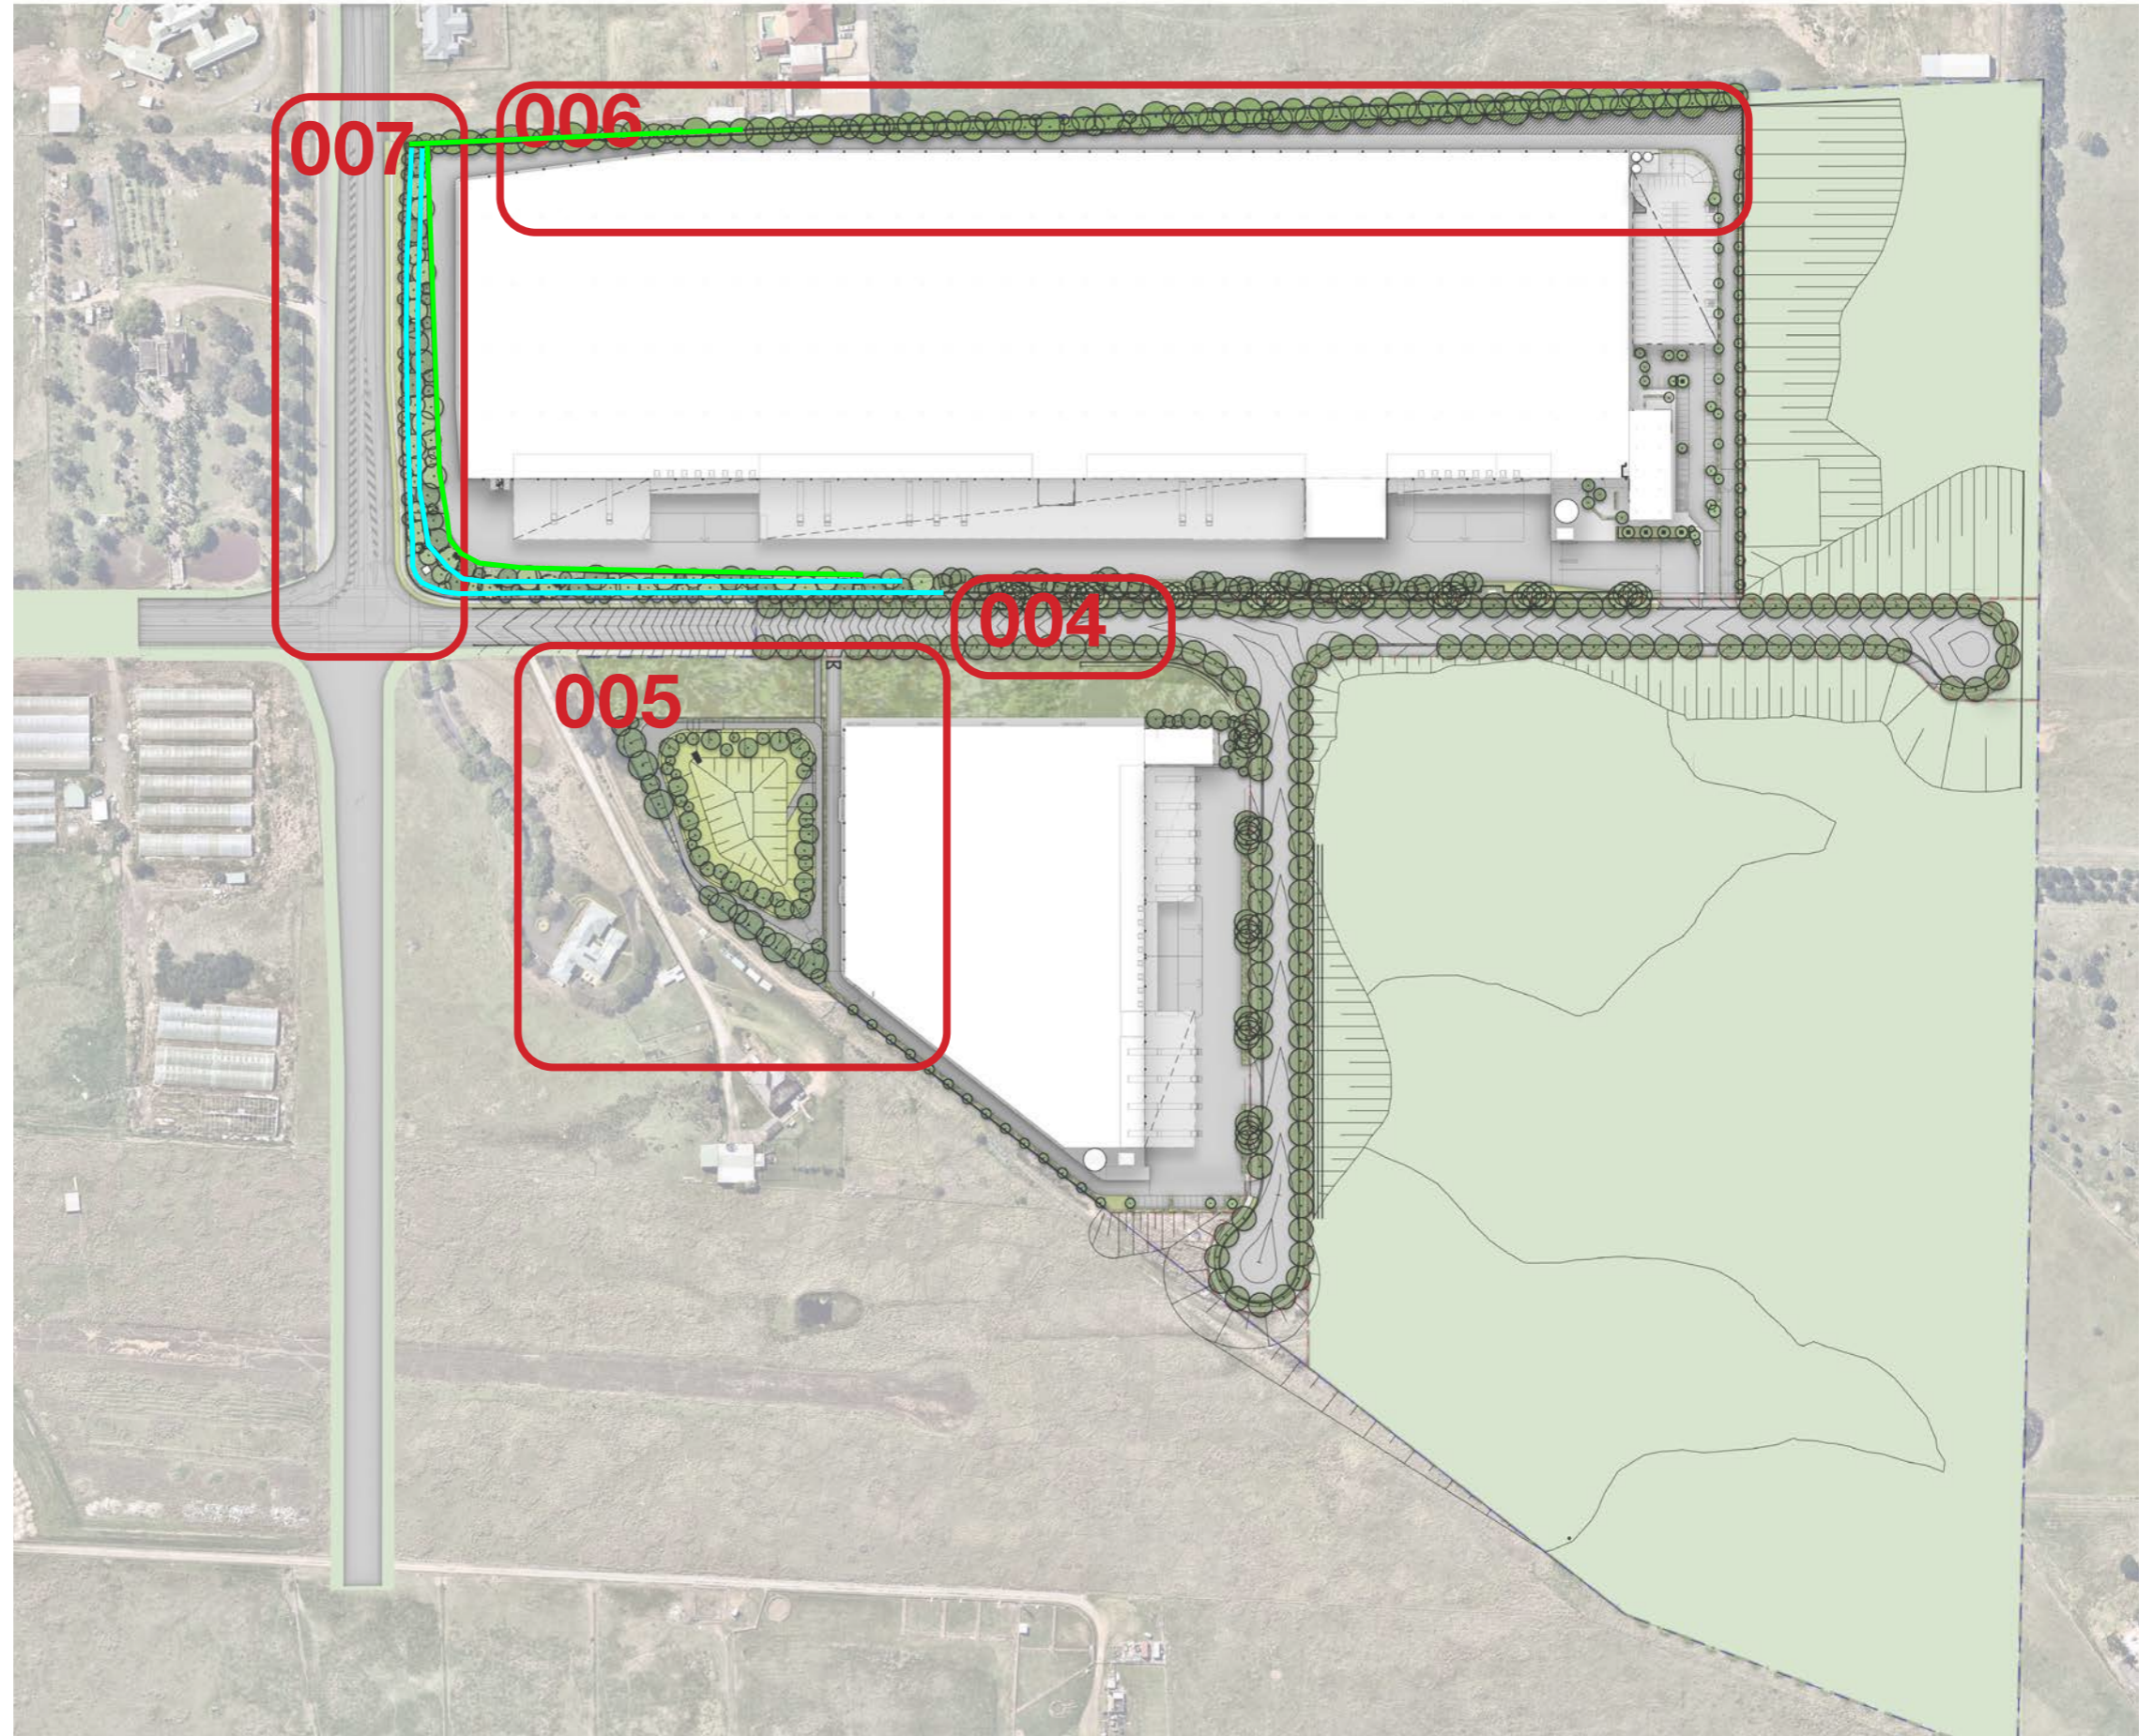


- 004** Estate Road
- 005** Detention Basin and Amenities
- 006** Northern Boundary
- 007** Adington Road Frontage

Northern Boundary

The northern boundary will be planted with massed grassed and groundcovers. Canopy trees in groups will line the boundary with emphasis on screening around the adjacent heritage building.

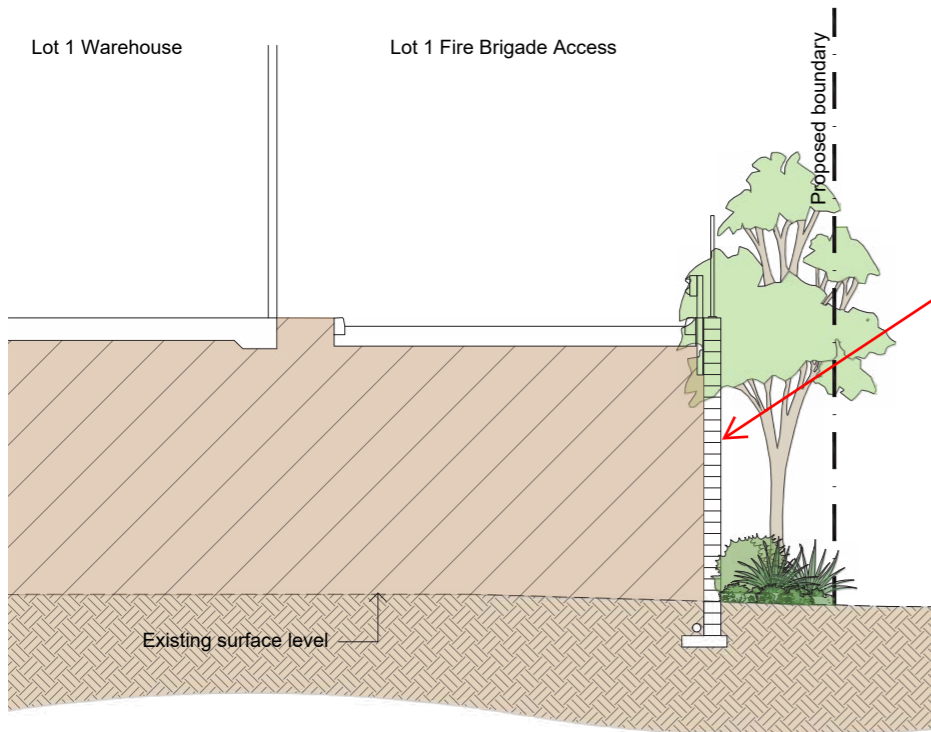


Keystone Wall
Proposed finish - charcoal - see attached "keystone brochure"

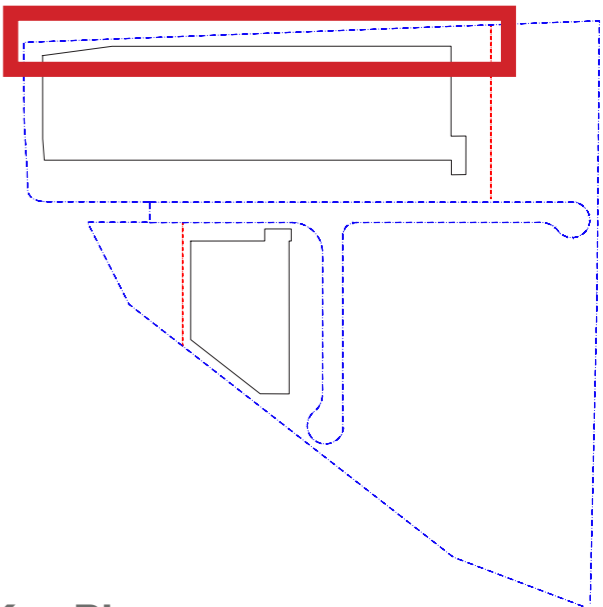


Key Plan

Section C

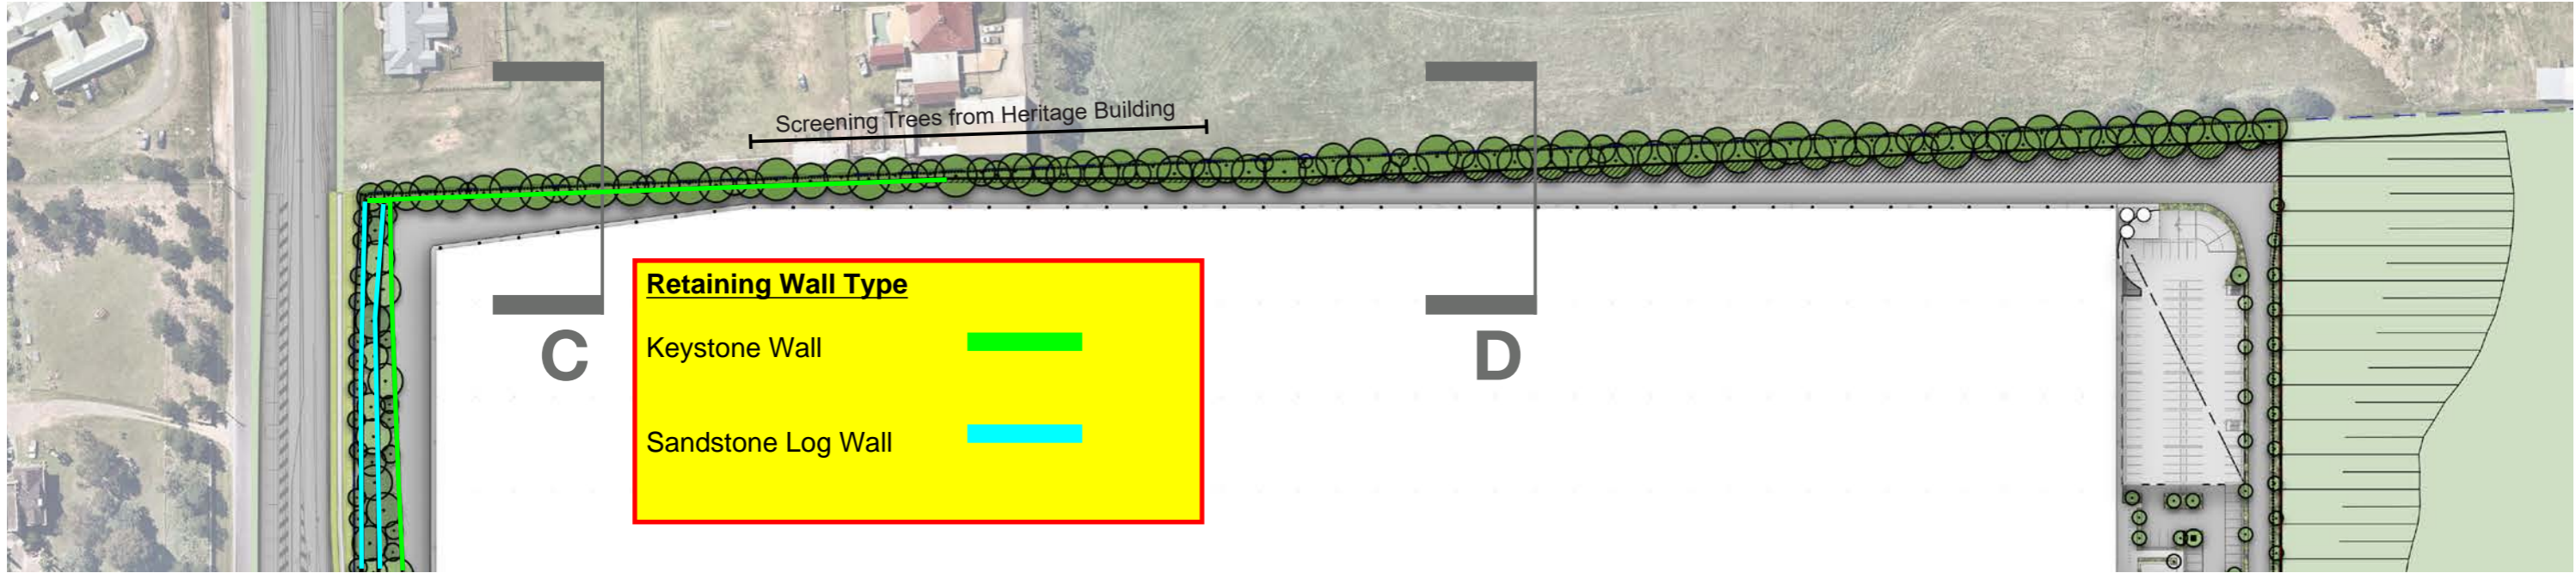


Aldington Road Frontage

The Aldington Road frontage features a series of retaining walls to the 1a frontage. Landscape is proposed within the terrace levels of shrubs, grasses and cascading groundcovers to screen the face of the wall.

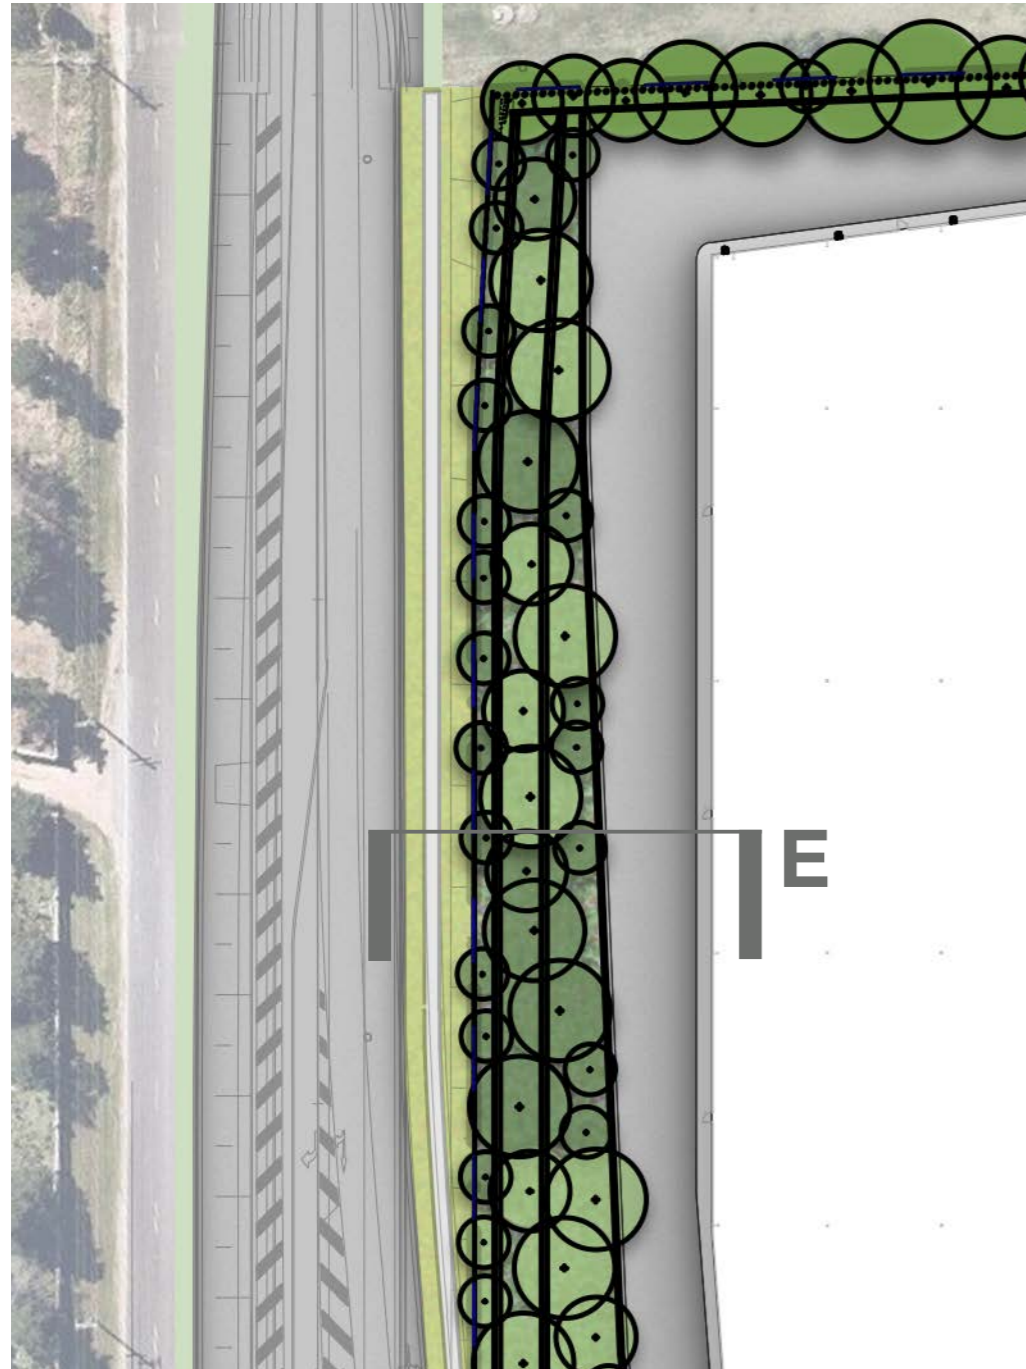


Plan Eastern Boundary

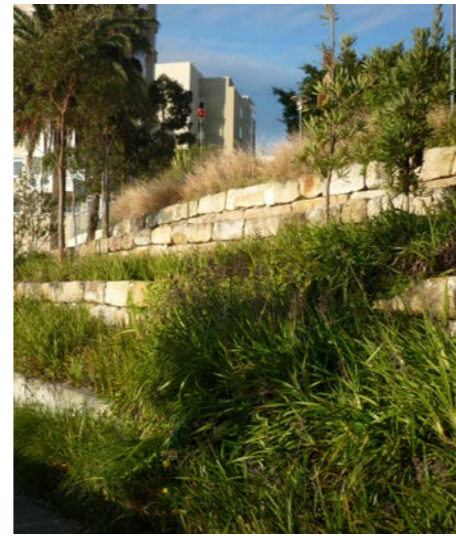


Mass planting to tiered sandstone log walls



Shrubs to screen up

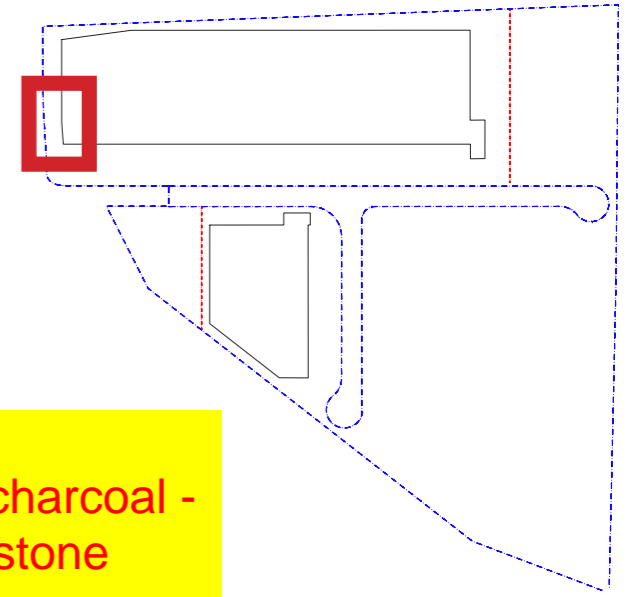


Keystone Wall
Proposed finish - charcoal - see attached "keystone brochure"

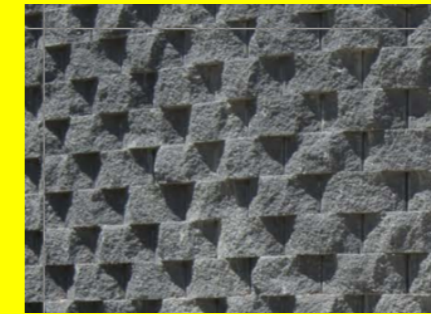


Lot 1 Hardstand

Aldington Road

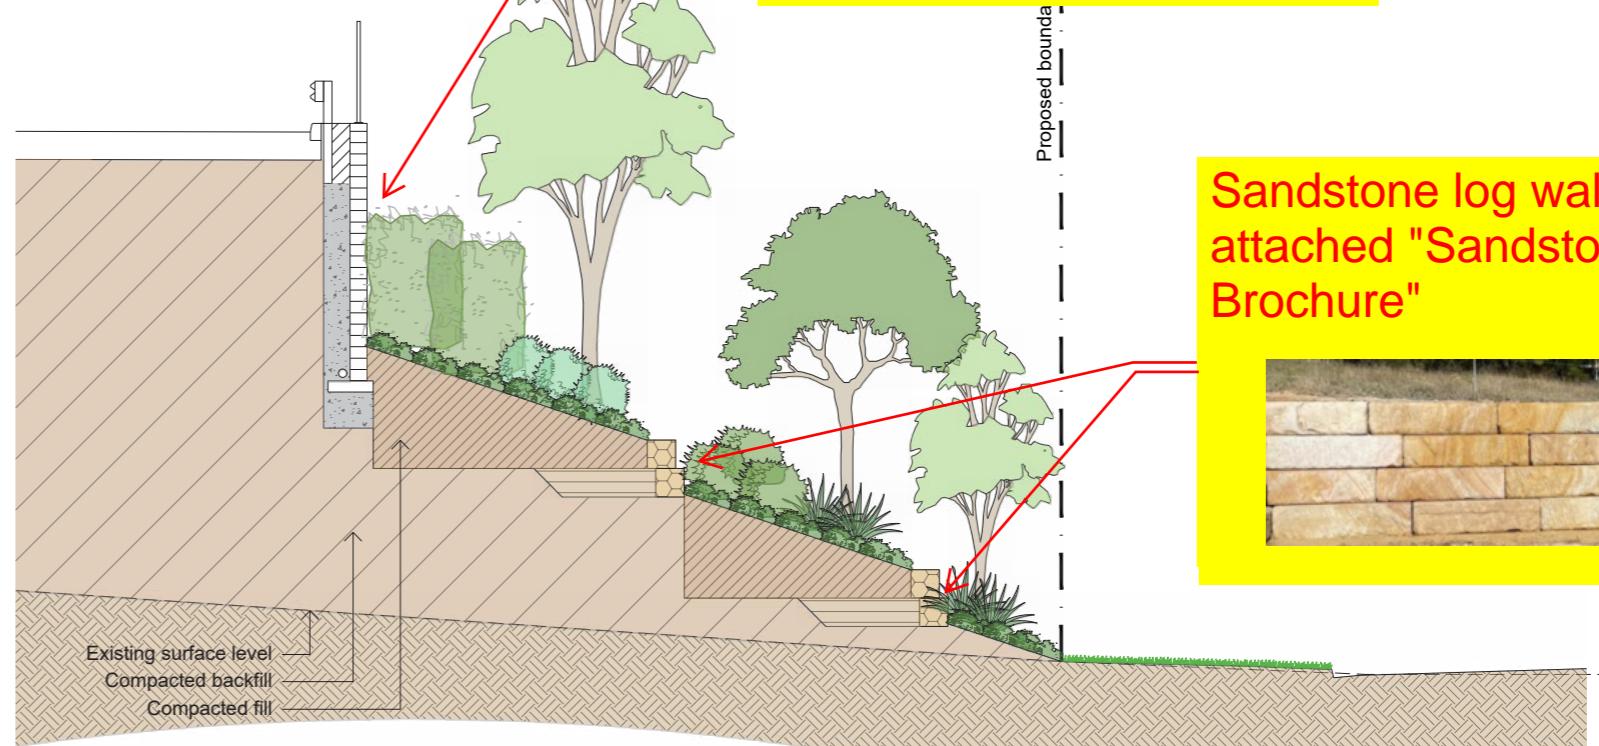

Section E

Sandstone log wall - see attached "Sandstone Log Brochure"

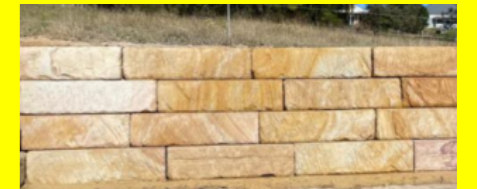

Aldington Road Retaining Wall

Feature retaining walls to the Aldington Rd corner are proposed these will feature a signage element.
 Tiers of varying sandstone finish will ascend from the street level. Shrub grass and groundcover planting are located on each level.
 Trees are positioned in larger pockets between walls.




Mass planting to battered landscape





Shrubs to screen upper walls

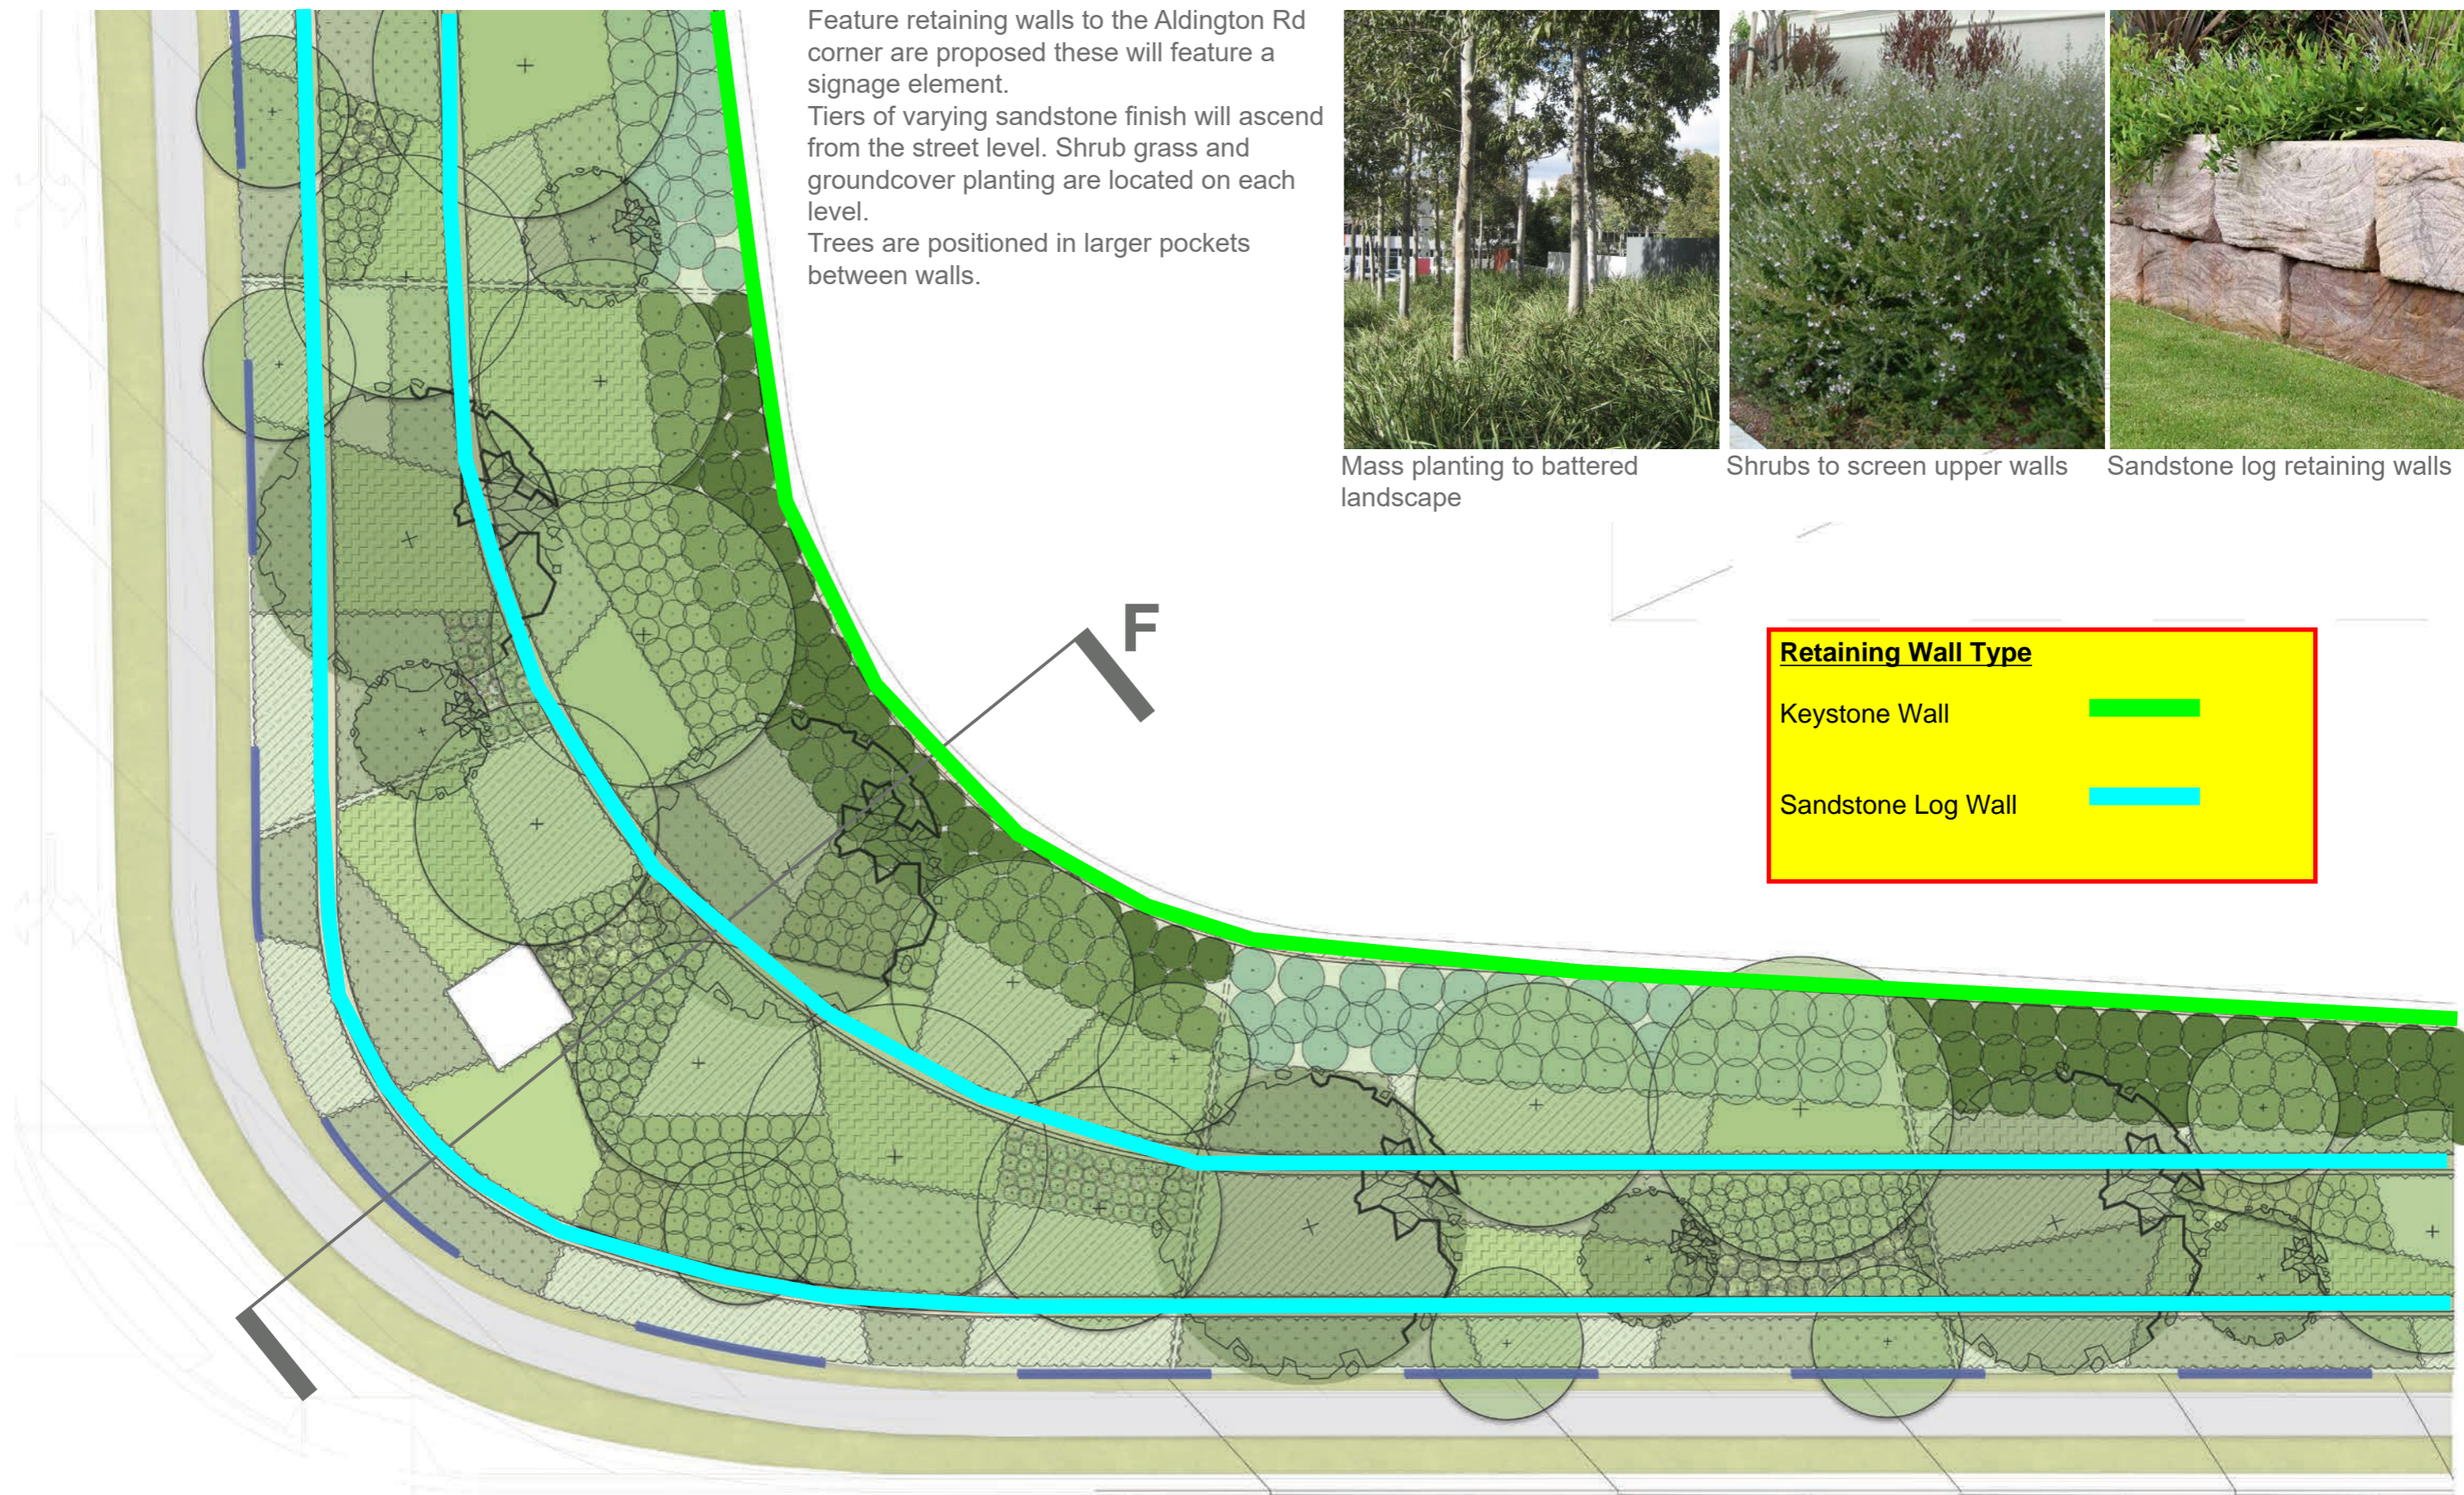



Sandstone log retaining walls



Retaining Wall Type	
Keystone Wall	
Sandstone Log Wall	

Aldington Road Retaining Wall

Keystone Wall
Proposed finish - charcoal -
see attached "keystone
brochure"

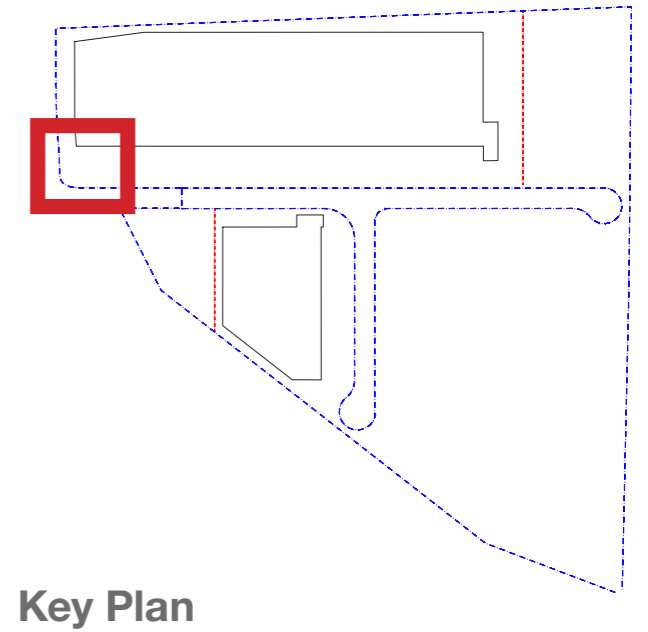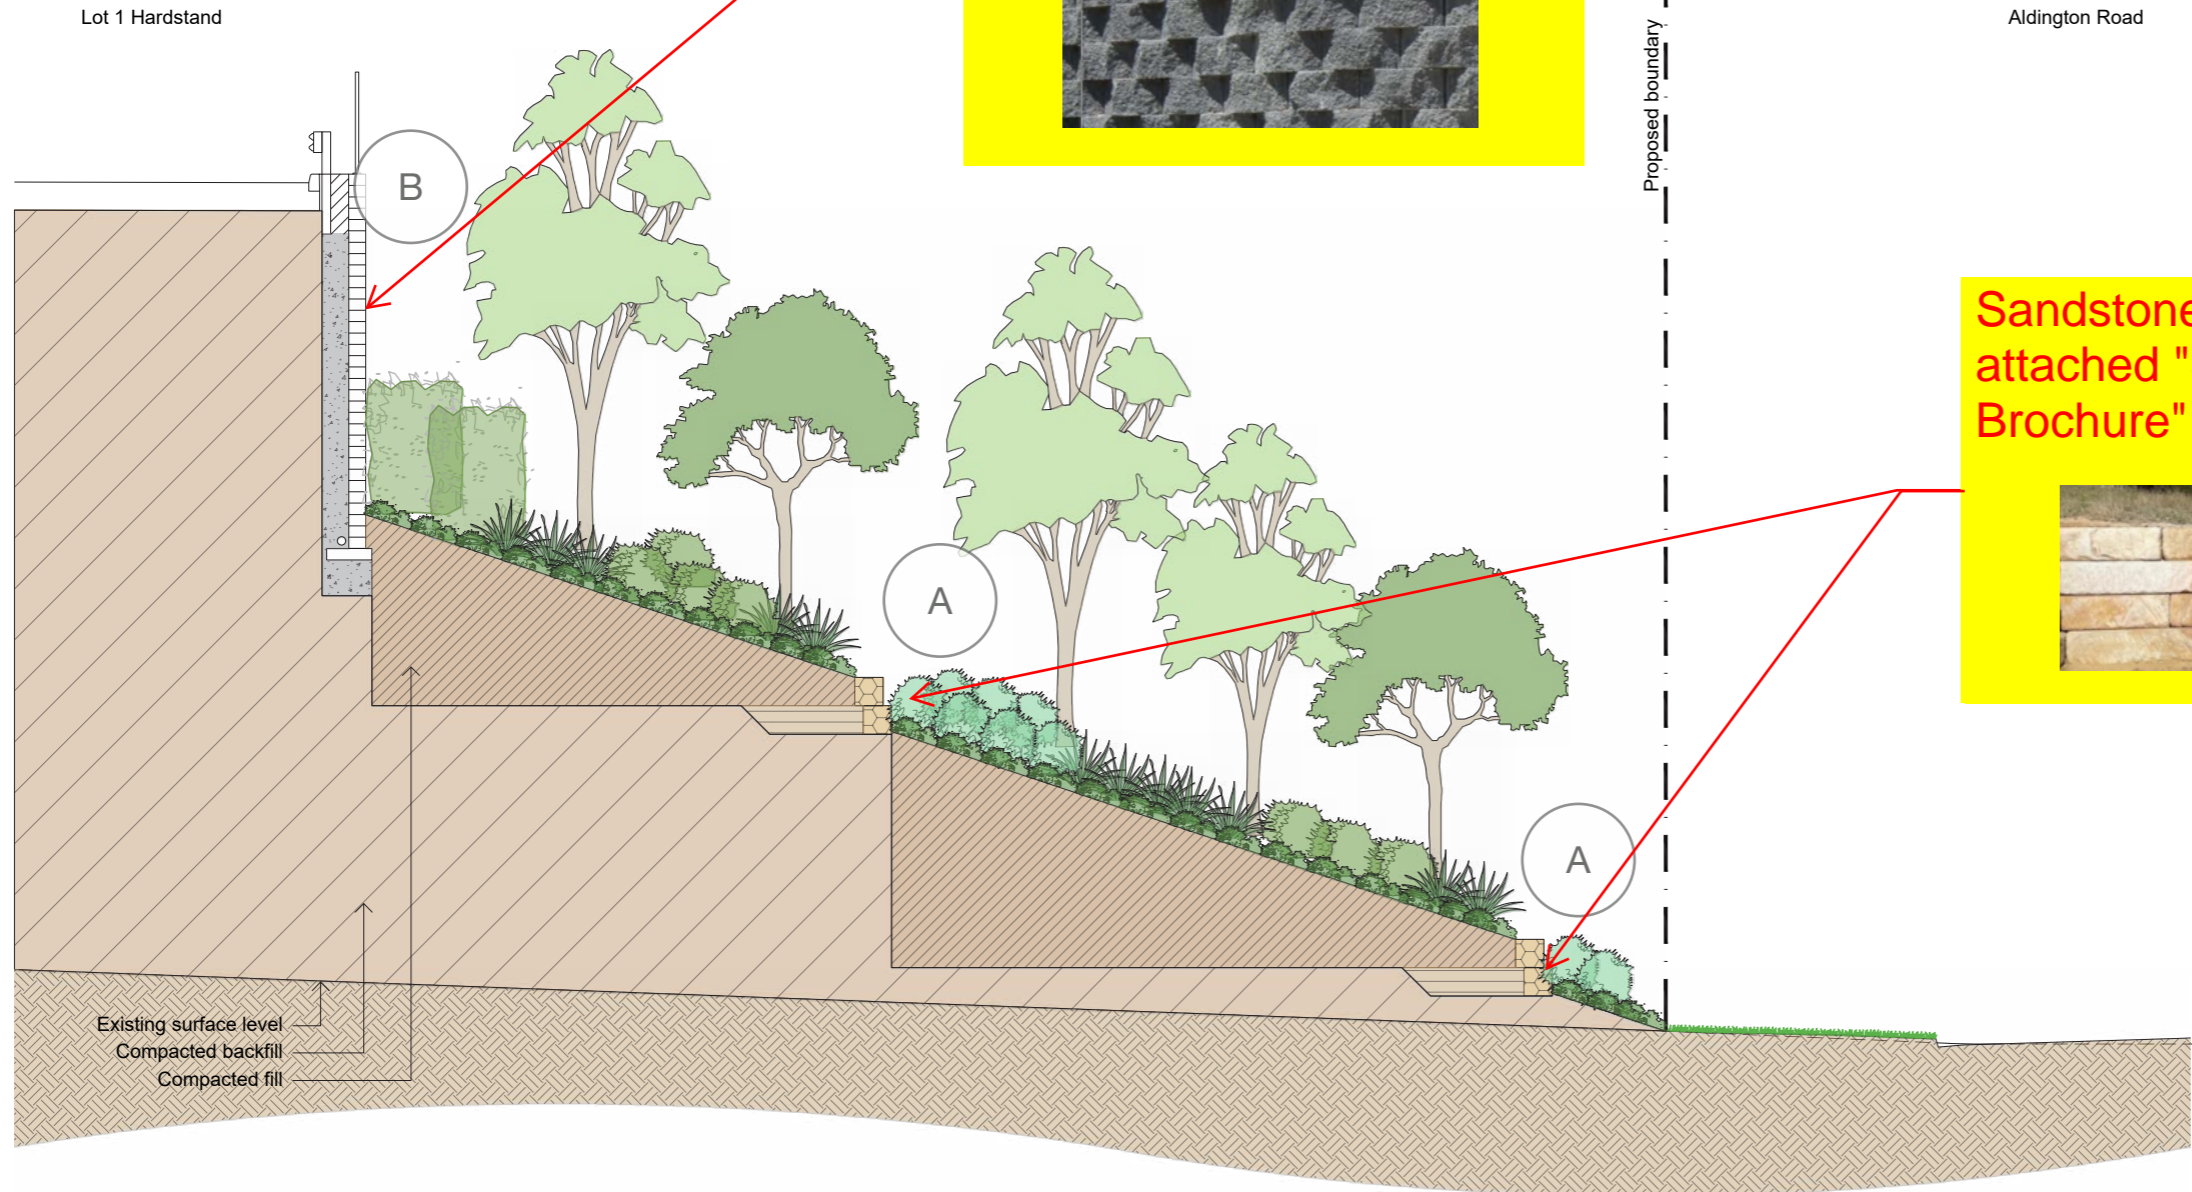

Sandstone log wall - see
attached "Sandstone Log
Brochure"



Section F