


NOTE:

1. PARKING MODULES HAVE BEEN DESIGNED AS USER CLASS 2 AS PER AS2890.1:2004, THE EXISTING DESIGN ALLOWS FOR THE SPACES TO BE USER CLASS 1 & 1A.
2. DESIGN VEHICLES ADOPTED:
 - 2.1 30.0m A-DOUBLES: SITE ACCESS
 - 2.2 20.0m AVS RECESS DOCKS
 - 2.3 HRV: FOR FIRE CIRCULATION AND RSD USE.
 - 2.4 MRV: RSD USE.
3. THIS ADVICE IS FOR SSDA ASSESSMENT PURPOSES. A DETAILED REVIEW OF "FOR CONSTRUCTION" DRAWINGS IS TO BE UNDERTAKEN AT CONSTRUCTION CERTIFICATE STAGE.
4. CONTENTS:
 - 4.1 AG01 - ACCESS ASSESSMENT
 - 4.2 AG02 & AG03 - FIRE CIRCULATION
 - 4.3 AG04 - AG06 - HARDSTAND AREA ASSESSMENT
 - 4.4 AG07 - CAR PARK ASSESSMENT

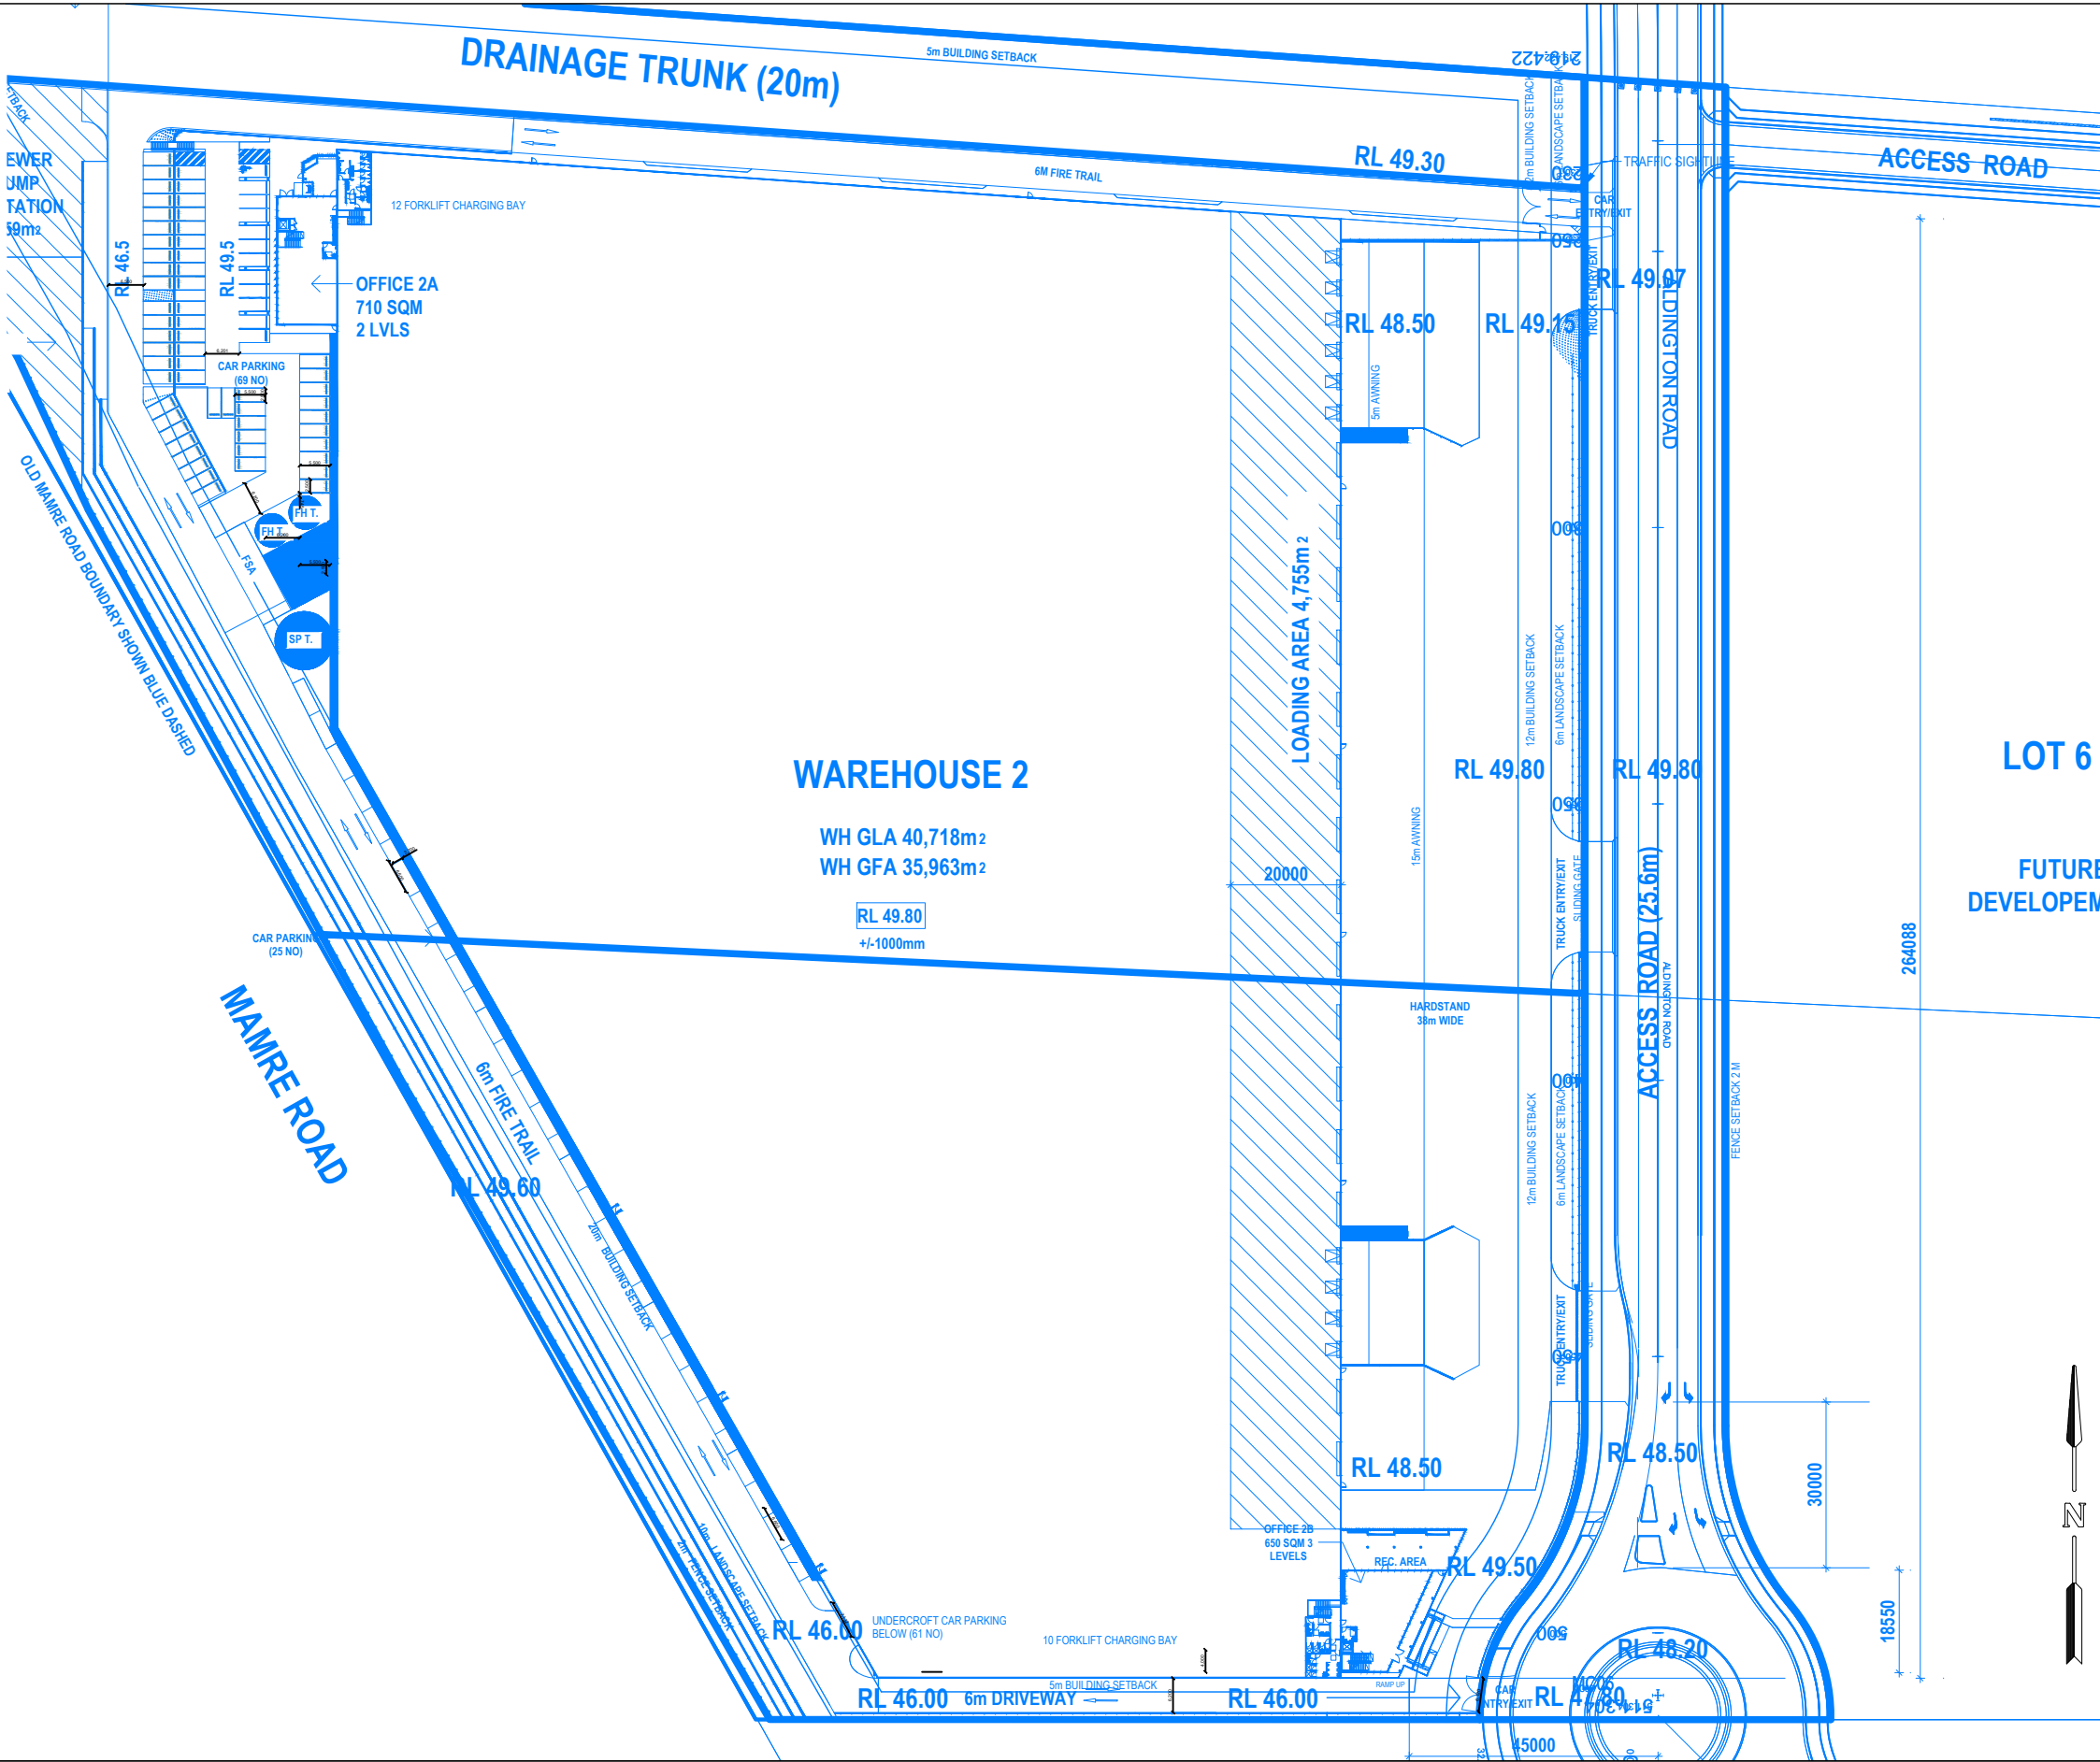

GENERAL NOTES

This drawing is provided for information purposes only and should not be used for construction.
Base Plan prepared by Nettletontribe, dated 12.08.2024.
Internal Road has a proposed speed limit of 50km/h.



DESIGNED Rebecca BMadden	PAPER SIZE A3
APPROVED BY X.XXXX	DATE 15.09.2023
SCALE Custom	0 5 10

CLIENT ESR	PROJECT 2056
Westlink, Mamre Road, Kemps Creek	

DOCUMENT INFORMATION	
SWEEP PATH ASSESSMENT	
SITE ENTRY	
FILE NAME AG2056-03-v05.dwg	SHEET AG00

asongroup

Suite 17.02, Level 17, 1 Castlereagh St
Sydney NSW 2000
info@asongroup.com.au

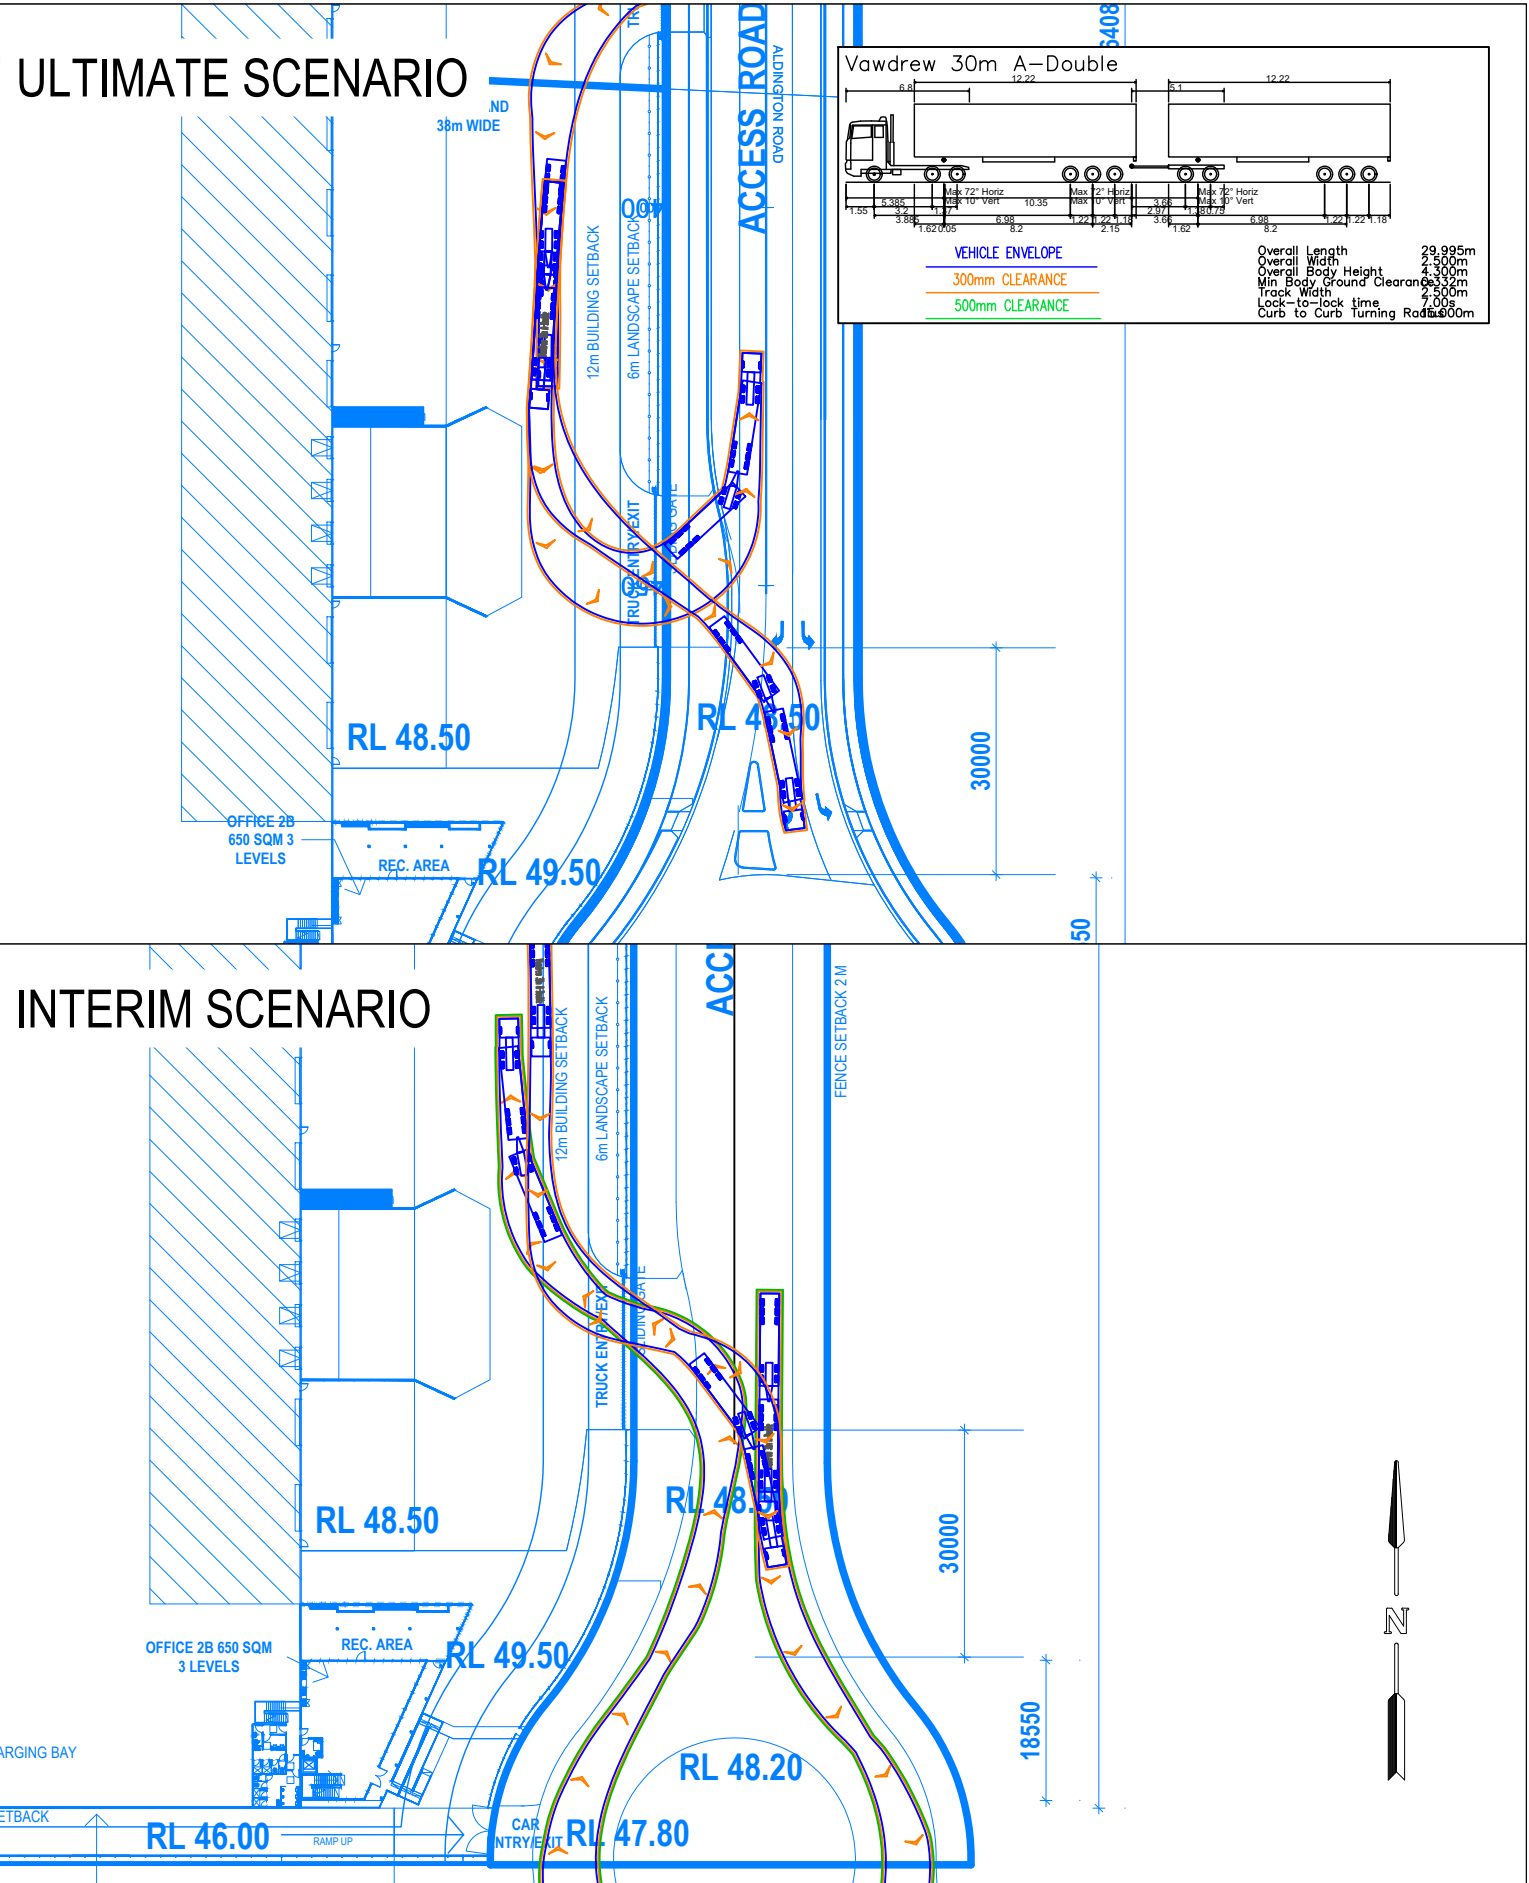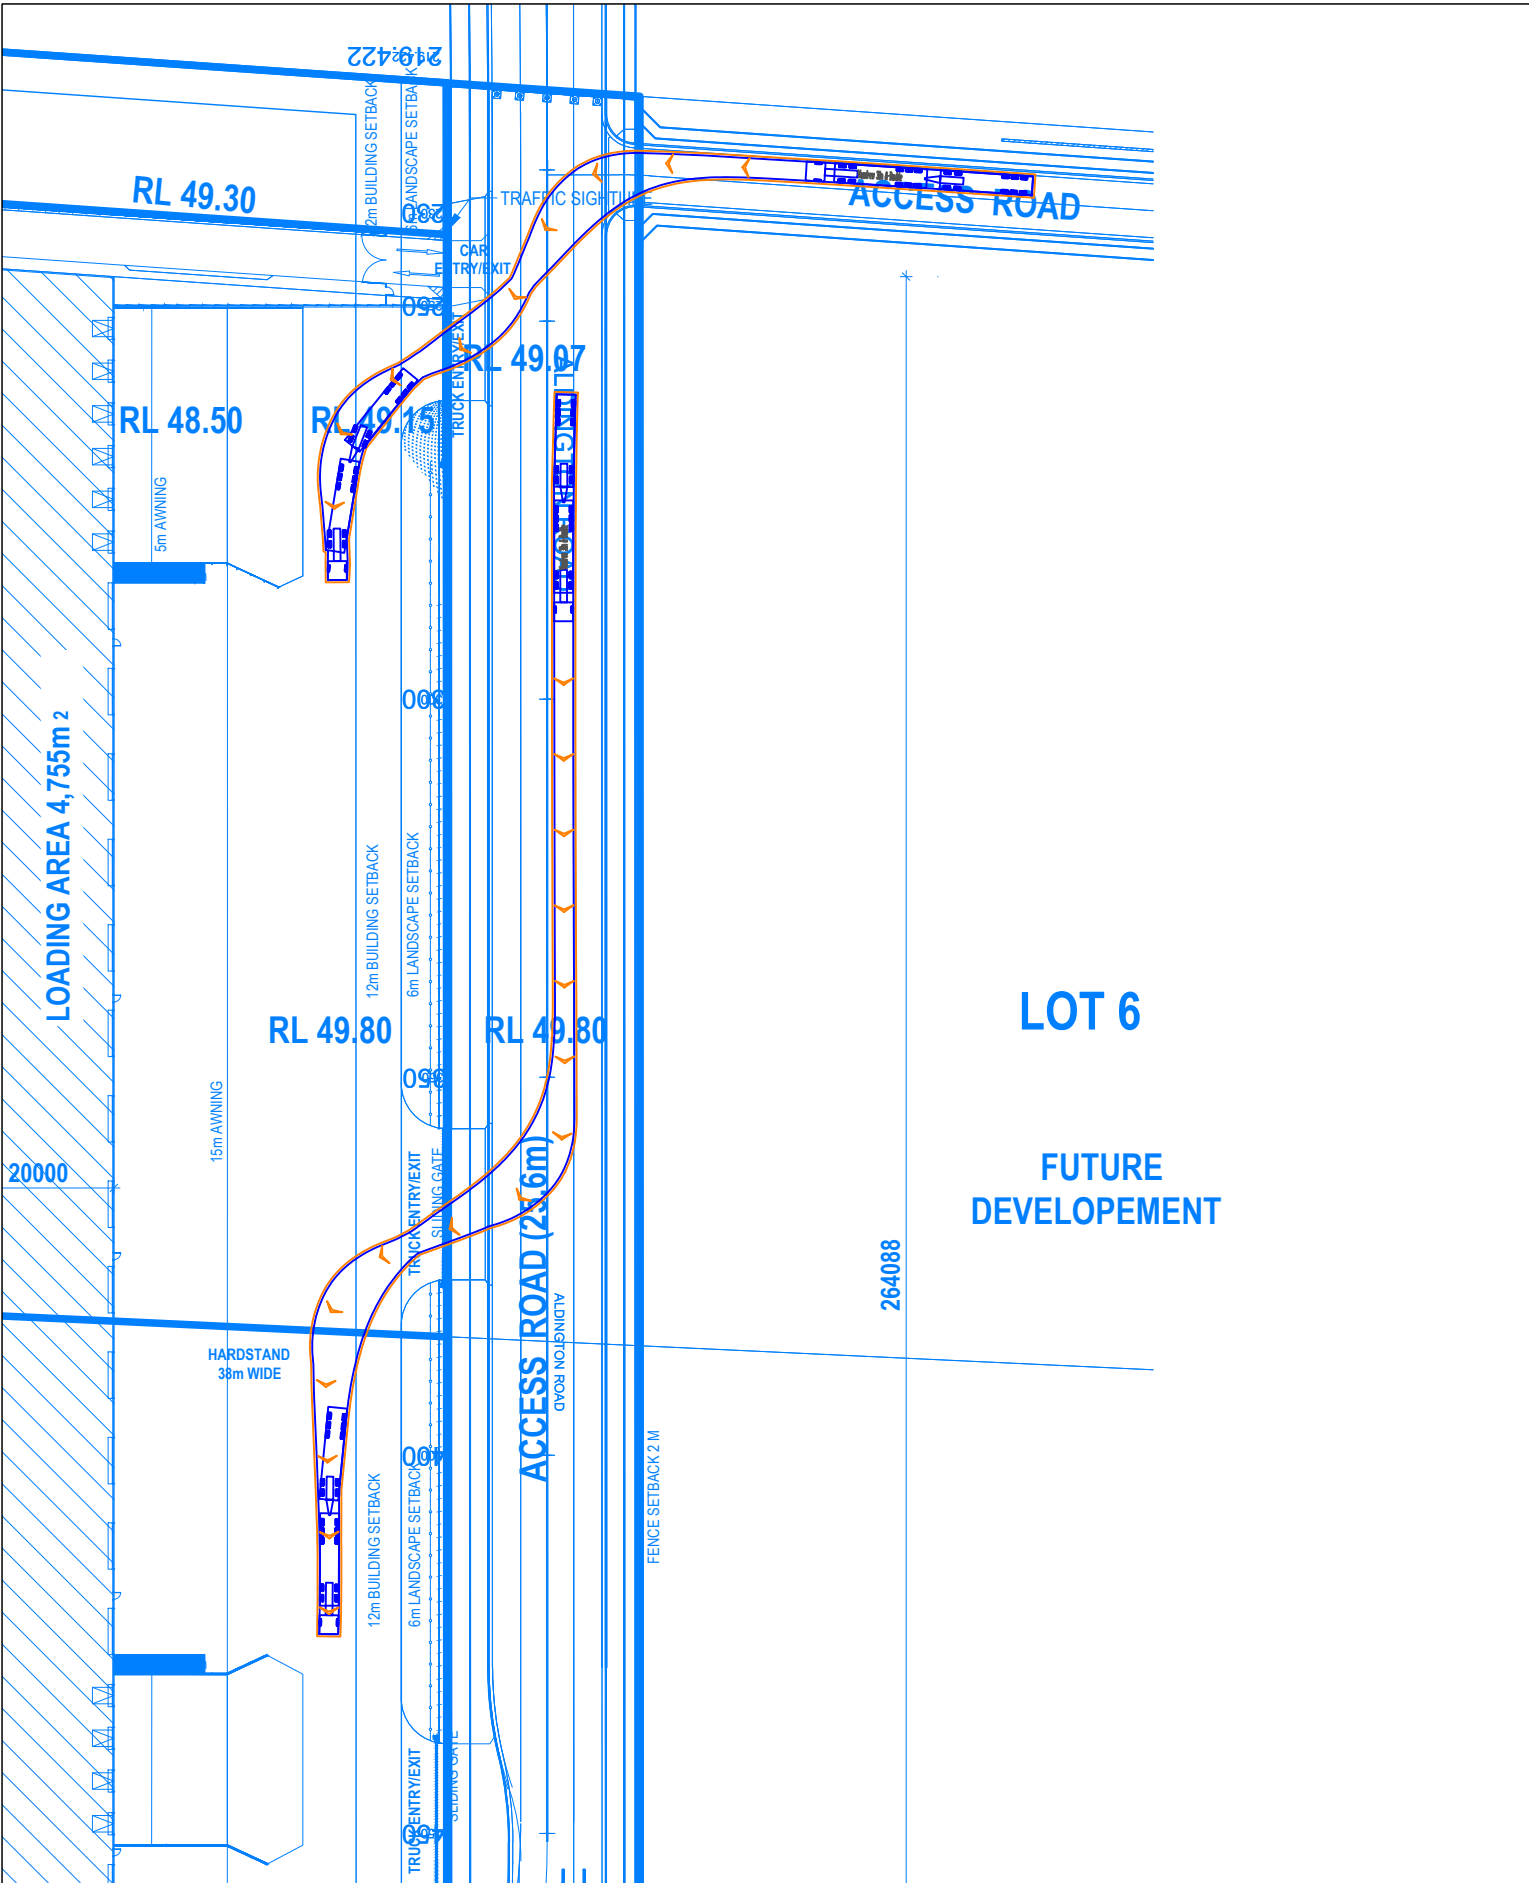

GENERAL NOTES

This drawing is provided for information purposes only and should not be used for construction.

Base Plan prepared by Nettletontribe, dated 12.08.2024.

Internal Road has a roposed speed limit of 50km/h.

Swept path assessments completed at 10 km/h and 300mm clearance.

Design vehicle: 30.0m A-Double Check Vehicle: 30.0m A-Double

DESIGNED Rebecca BMadden	PAPER SIZE A3	CLIENT ESR
APPROVED BY X.XXXX	DATE 15.09.2023	PROJECT 2056
SCALE 1:1000	0 5 10	Westlink, Mamre Road, Kemps Creek


DOCUMENT INFORMATION
SWEPT PATH ASSESSMENT
SITE ACCESS
FILE NAME AG2056-03-v05.dwg

SHEET AG01


asongroup

Suite 17.02, Level 17, 1 Castlereagh St
Sydney NSW 2000

info@asongroup.com.au

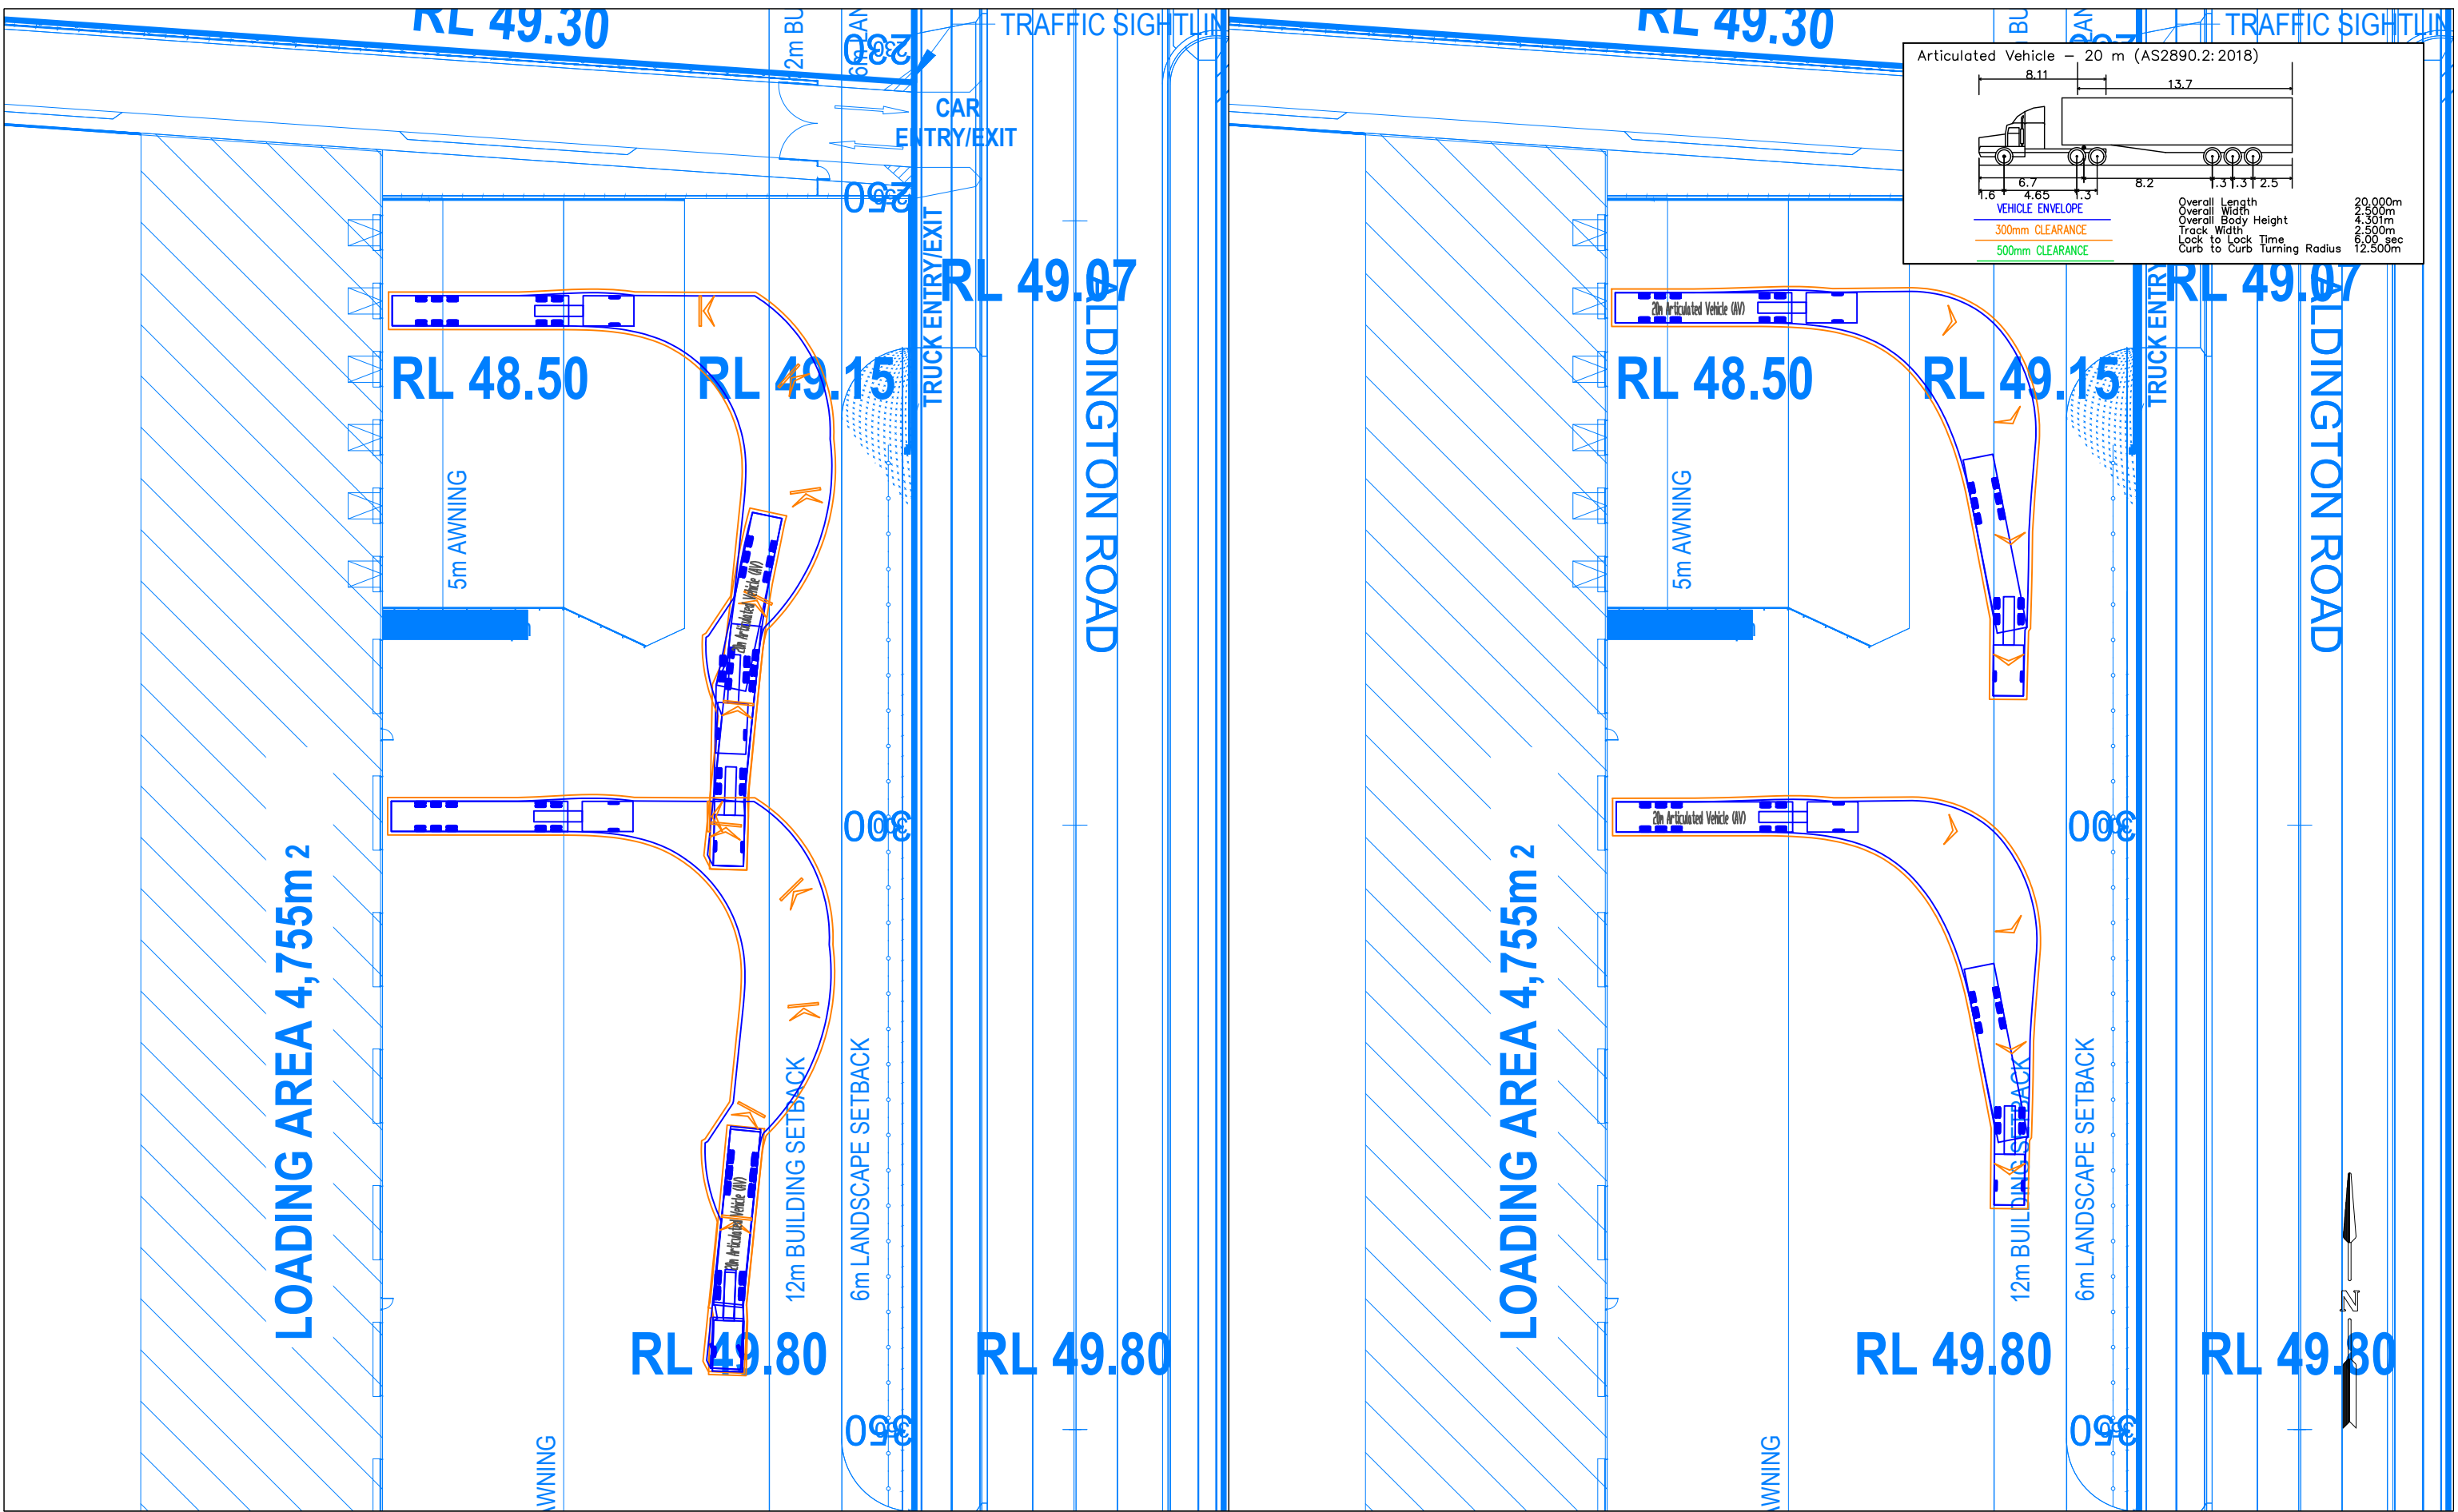

GENERAL NOTES This drawing is provided for information purposes only and should not be used for construction. Base Plan prepared by Nettletontribe, dated 12.08.2024. Internal Road has a roposed speed limit of 50km/h. Swept path assessments completed at 10 km/h and 300mm clearance. Design vehicle: 20.0m AV Check Vehicle: 20.0m AV	DESIGNED Rebecca BMadden	PAPER SIZE A3	CLIENT ESR	DOCUMENT INFORMATION SWEPT PATH ASSESSMENT	
	APPROVED BY X.XXXX	DATE 15.09.2023	PROJECT 2056		
	SCALE 1:500		Westlink, Mamre Road, Kemps Creek	FILE NAME AG2056-03-v05.dwg	SHEET AG04
				 Suite 17.02, Level 17, 1 Castlereagh St Sydney NSW 2000 info@asongroup.com.au	

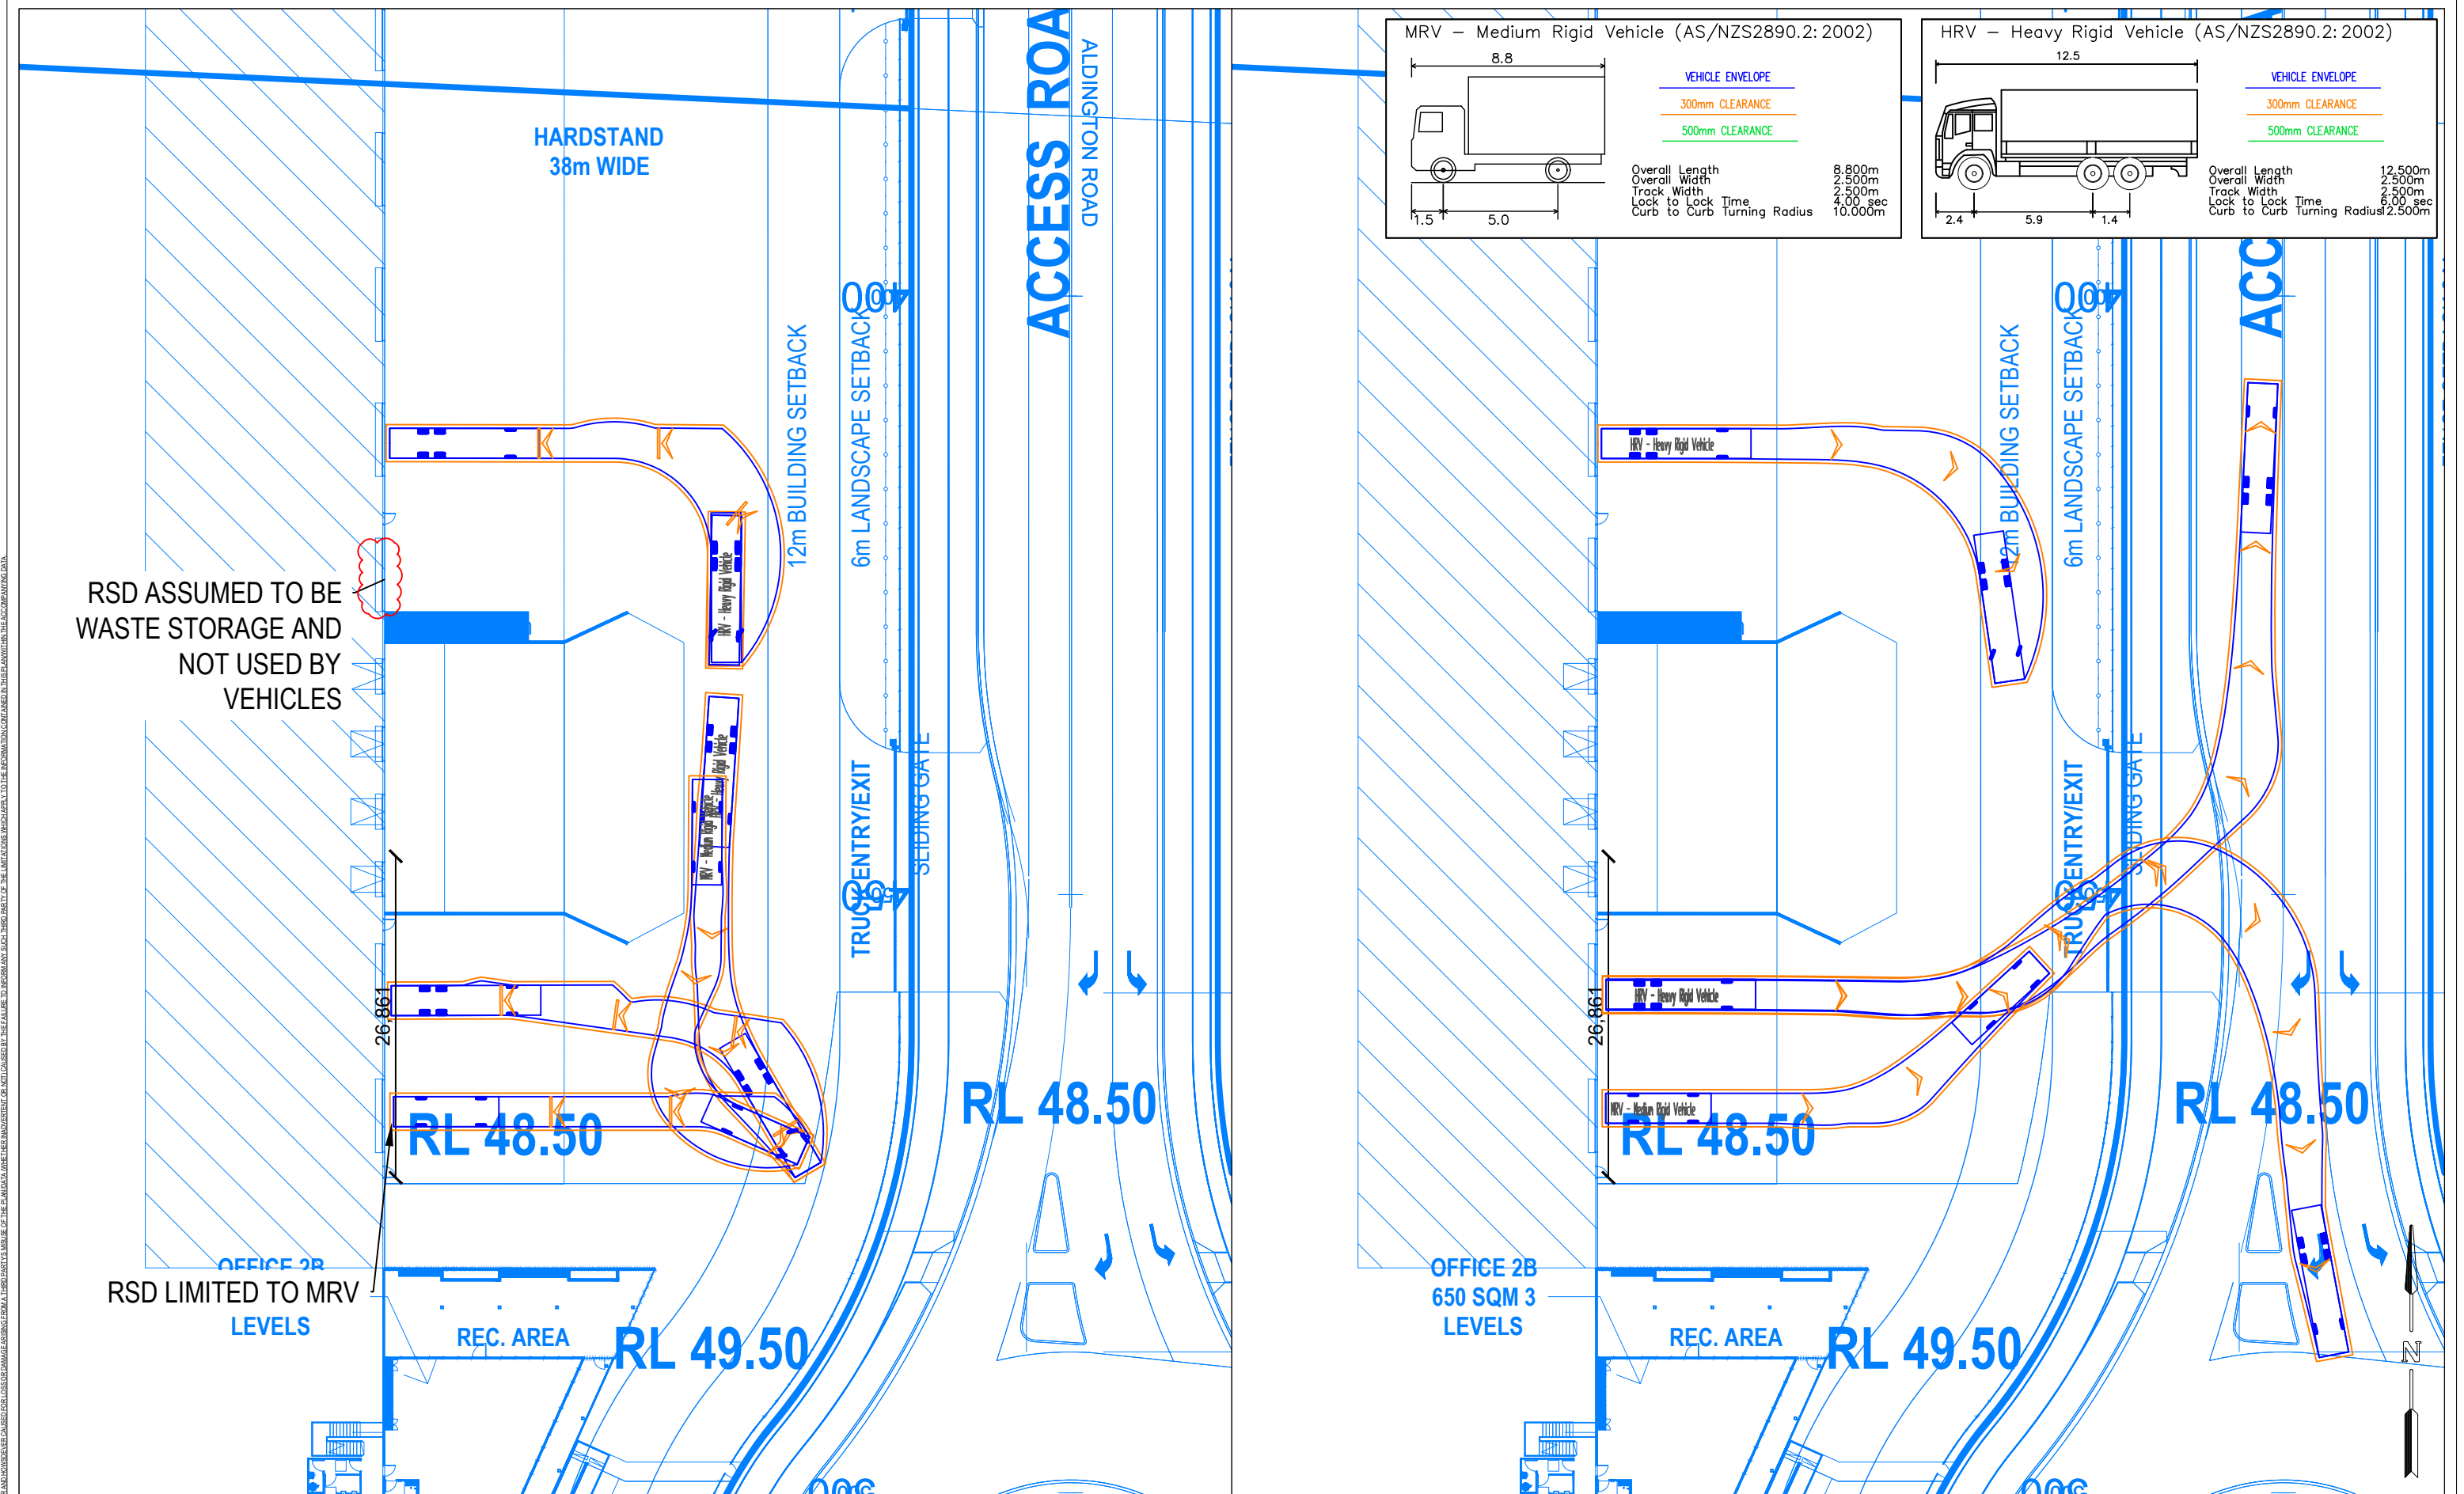

GENERAL NOTES This drawing is provided for information purposes only and should not be used for construction. Base Plan prepared by Nettletontribe, dated 12.08.2024. Internal Road has a proposed speed limit of 50km/h. Swept path assessments completed at 10 km/h and 300mm clearance. Design vehicle: 12.5m HRV Check Vehicle: 12.5m HRV		DESIGNED Rebecca BMadden	PAPER SIZE A3	CLIENT ESR	DOCUMENT INFORMATION	
		APPROVED BY X.XXXX	DATE 15.09.2023	PROJECT 2056	SWEPT PATH ASSESSMENT	
		SCALE 1:500	0 5 10	Westlink, Mamre Road, Kemps Creek	HARDSTAND RSD	
					FILE NAME AG2056-03-v05.dwg	SHEET AG06

Suite 17.02, Level 17, 1 Castlereagh St
Sydney NSW 2000
info@asongroup.com.au

A side-view diagram of a car. Above the car, a dimension line indicates a total length of 5.2. Below the car, two dimension lines are shown: one from the front wheel to the start of the door labeled 0.95, and another from the front wheel to the end of the door labeled 3.05.

300mm CLEARANCE

Overall Length	5.200m
Overall Width	1.940m
Overall Body Height	2.200m
Min Body Ground Clearance	0.312m
Track Width	1.840m
Lock to Lock Time	4.00 sec
Curb to Curb Turning Radius	6.30m

INCREASE DRIVEWAY WIDTH TO
ACCOMMODATE SWEPT PATH

—RL.
48.120

info@asongroup.com.au