




PERVIOUS AREA	
<b>PERVIOUS AREA - LOT 1</b>	<b>11,582m<sup>2</sup></b>
LANDSCAPE (DEEP SOIL) (EXCLUDE RETAINING WALLS)	11,307m <sup>2</sup>
PLANTER (SHALLOW SOIL) (75%)	35m <sup>2</sup>
PERMEABLE CARPARKING (50%)	240m <sup>2</sup>
	<b>10.5%</b>
<b>PERVIOUS AREA - LOT 4</b>	<b>12,890m<sup>2</sup></b>
LANDSCAPE (DEEP SOIL) (EXCLUDE RETAINING WALLS)	1,400m <sup>2</sup>
TRUNK DRAINAGE SWALE (DEEP SOIL)	5,360m <sup>2</sup>
PLANTER (SHALLOW SOIL) (75%)	20m <sup>2</sup>
PERMEABLE CARPARKING (50%)	110m <sup>2</sup>
DETENTION BASIN	5,000m <sup>2</sup>
EXCLUDE ACCESS TRACKS AND ROCK SCOUR PROTECTION AREAS	
<b>TOTAL PERVIOUS AREA FOR LOT 1 AND LOT 4</b>	<b>24,472m<sup>2</sup></b>
	<b>16%</b>


LANDSCAPE / PERVIOUS AREA LEGEND	
	BASIN - DEEPSOIL (100% PERVIOUSNESS) (EXCLUDE ACCESS TRACKS & ROCK SCOUR PROTECTION AREAS)
	LANDSCAPE - DEEP SOIL (100% PERVIOUSNESS) (EXCLUDE RETAINING WALLS)
	PLANTER - SHALLOW SOIL (75% PERVIOUSNESS) (EXCLUDE RETAINING WALLS)
	PERMEABLE PAVEMENT (50% PERVIOUSNESS)
	LANDSCAPE IN VERGE ZONE - DEEP SOIL

Issue	Description	Date
P1	ISSUE FOR SSSA MODIFICATION	24.10.2023
P2	ISSUE FOR SSSA MODIFICATION	01.08.2023
P3	ISSUE FOR COORDINATION	13.02.2023

**SSSA MODIFICATION**

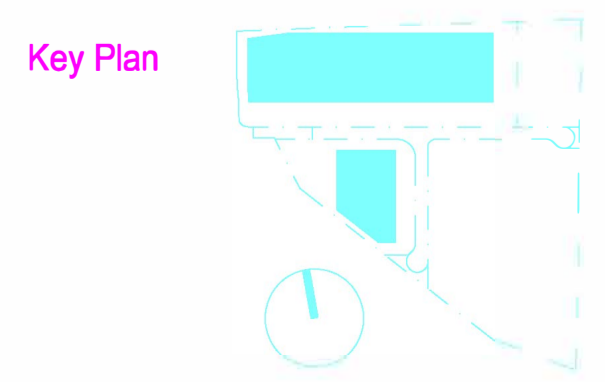

**Project Name**  
Westlink  
**Project Address**  
Mamre Road, Kemps Creek

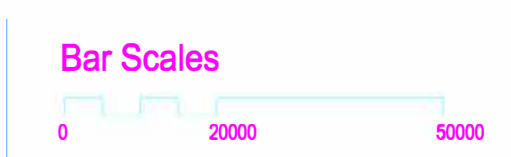

Drawing Title: **Pervious Area Plan - LOTS 1 & 4**

Author: YM  
Checked: MA  
Drawn: T  
Scale: 1:1000@A1  
1:2000@A3  
Date: 24.10.23  
Sheet Size: 89.5sqm  
126.6sqm  
205.1sqm  
249.0sqm

Issue: **P3**