


±66,264 SF (Divisible)

**1952, 1954 & 1956 Williams Street
San Leandro, CA 94577**

Prologis San Leandro 20

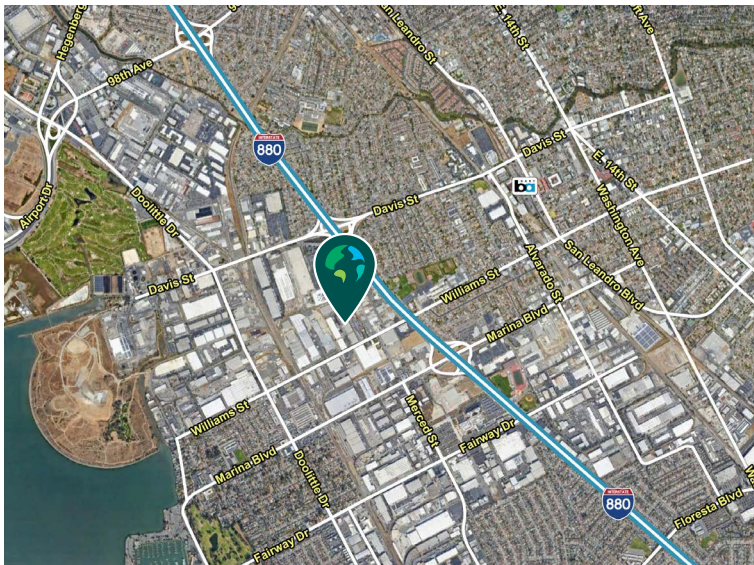


- Close proximity to Oakland International Airport and the Port of Oakland.
- Excellent access to Interstate 880 via Marina Boulevard.
- Walking distance to Home Depot and Walmart.

Property Features

Available Space	±66,264 SF
Divisible SF	±20,000 ±21,193 ±25,071
Office SF	±4,335 SF
Clear Height	±28'
Dock Positions	12
Drive-In Ramps	1
Electrical Service	600 Amps (Tenant to Confirm)
Sprinkler	0.60 GPM / 2,000 SF
Column Spacing	±33' x 37'
Lease Rate	Call Broker
Available	Now




Unlock the full potential of your warehouse with one strategic, single-source partner.

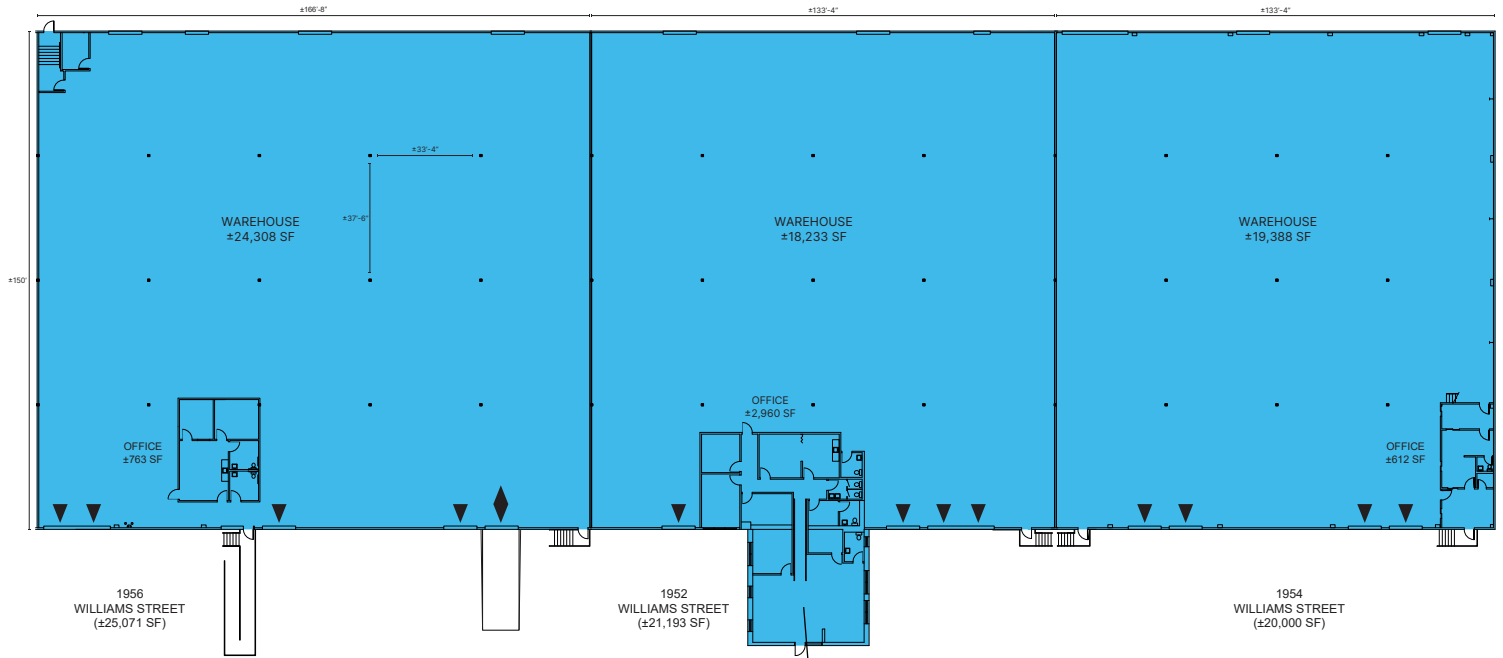

PROLOGIS SAN LEANDRO 20
1952, 1954 & 1956 WILLIAMS STREET
SAN LEANDRO
±66,264 SF

- AVAILABLE
- LEASED
- LAND
- WATER
- YARD
- EV PARKING
- DOCK DOOR
- DRIVE-IN DOOR
- RAIL DOOR

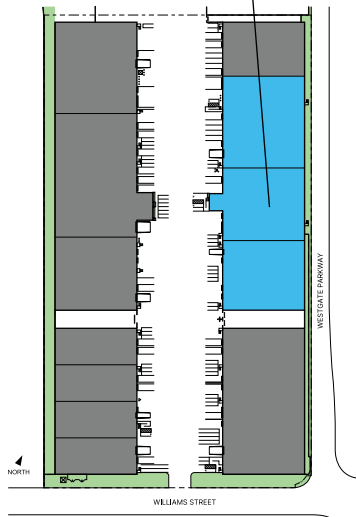

Plans not to scale & subject to change



KBC Advisors
Sam Higgins, SIOR
sam.higgins@kbcadvisors.com
ph +1 415 987 8798
DRE License# 01329023



KBC Advisors
Tom Damaschino, SIOR
tom.damaschino@kbcadvisors.com
ph +1 510 599 1189
DRE License# 01261227



Prologis
Preeti Goyal
pgoyal2@prologis.com
ph +1 415 733 9519

Prologis CA DRE License# 01944561

prologis.com

All rights reserved. No warranty or representation, expressed or implied, is made as to the accuracy of the information contained herein, and same is submitted subject to error and omissions.

GO BEYOND THE BUILDING

Prologis Essentials is the single source for warehouse solutions to keep facilities running at a high level of efficiency. Our offerings are easy and convenient to procure and implement, providing support for move-in, moving forward, and growing any business.

MATERIAL HANDLING

- A. Racking & Shelving
 - I. Layout and Design
 - II. New and Used Material
 - III. Permitting Services
 - IV. Buybacks and Liquidations
- B. Forklifts
 - I. Electric and Propane
 - II. New, Used, and Refurbished
 - III. Rentals
 - IV. Service



ENERGY

- A. Solar
- B. LED Lighting
- C. EV Charging
- D. Generators



AUTOMATION/ ADVANCED SOLUTIONS

- A. Conveyor and Sortation
- B. Locus Robotics
- C. VLMs, Shuttles, Carousels, AS/RS
- D. Pick Modules/Mezzanine



SMART BUILDING

- A. Fiber Backbone
- B. Network and Cabling
- C. Internet Service
- D. Access Points
- E. Security Cameras and Monitoring Services
- F. Badge Access and Control
- G. Barcode Scanning



PRODUCTS AND SERVICES

- A. Moving and Relocation Services
- B. HVLS Fans
- C. Office Furniture
- D. In-Plant Modular Offices
- E. Yard Ramps
- F. Janitorial Service
- G. Pest Control



John Kenley
Essentials Solutions Manager
jkenley@prologis.com
415-733-9402

 **PROLOGIS[®]**
ESSENTIALS
www.prologisessentials.com