



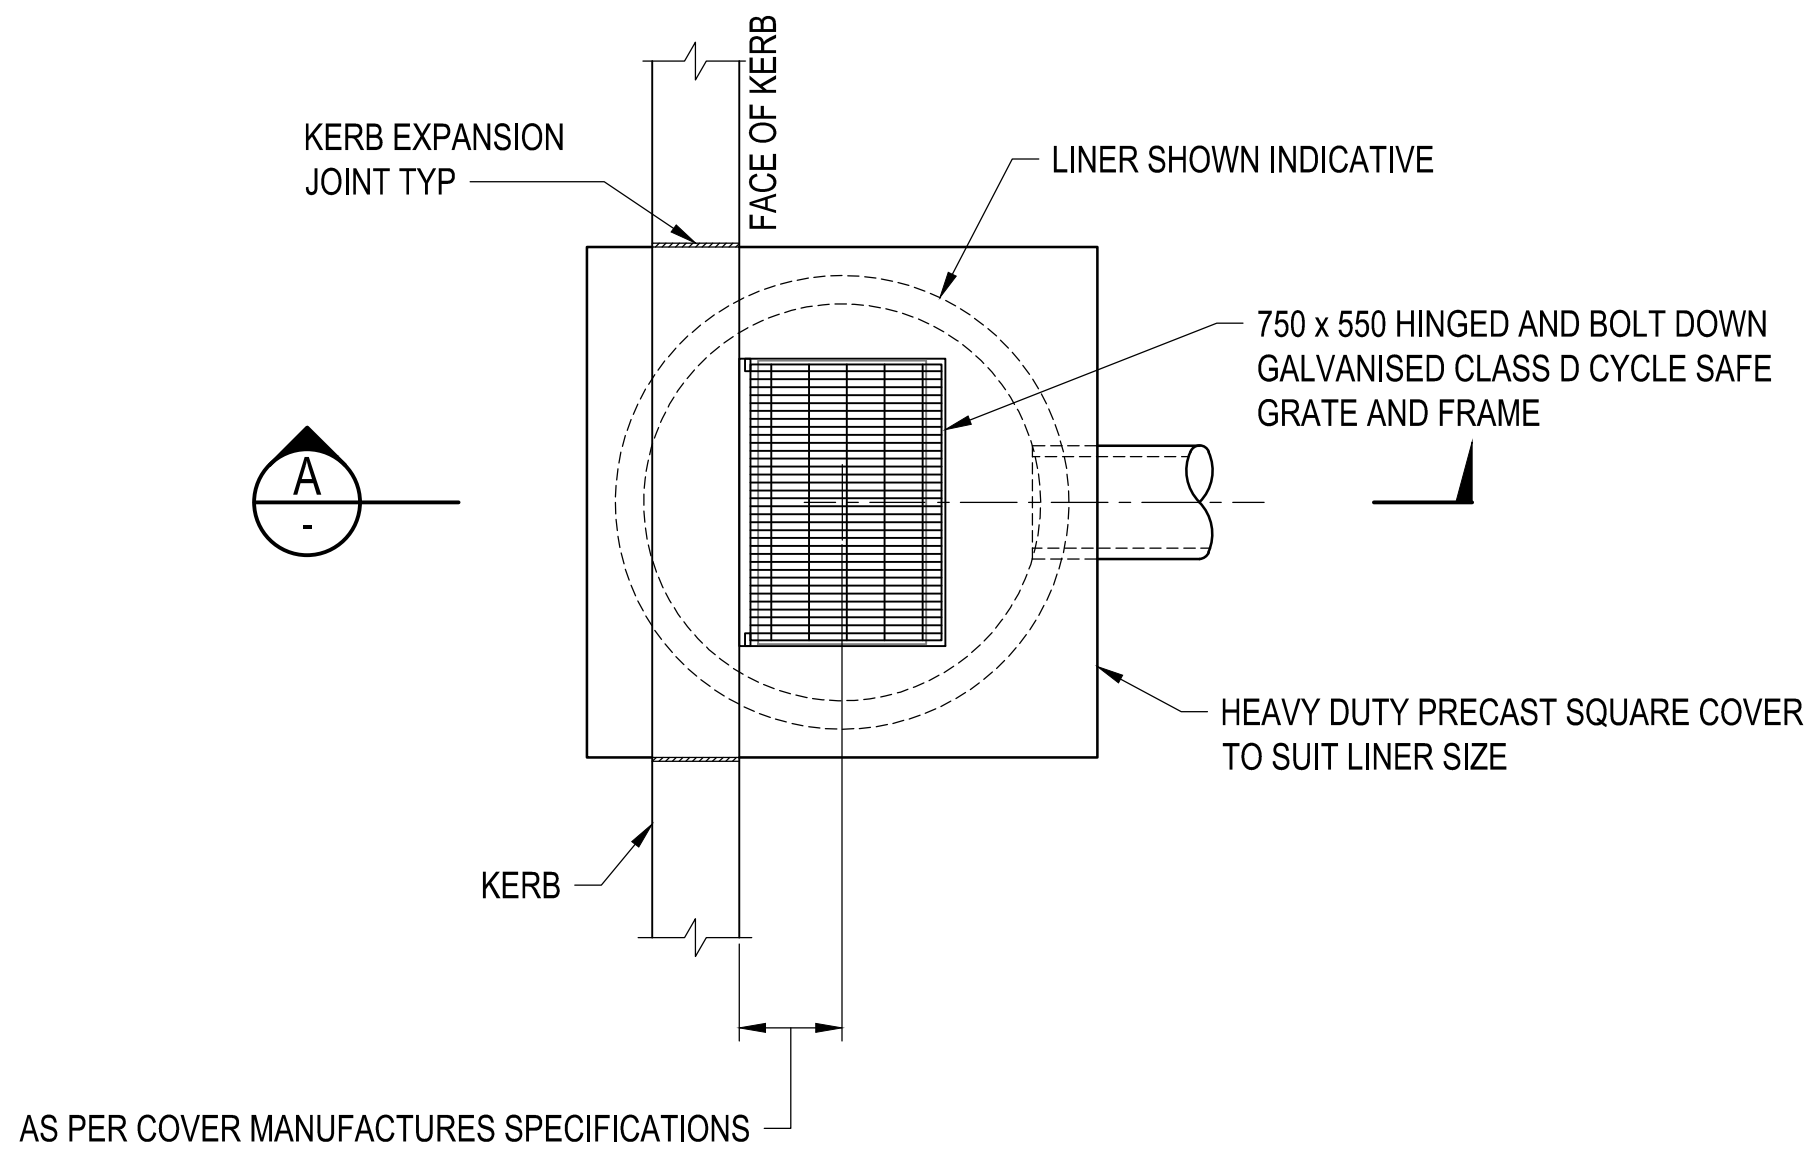


SINGLE GRATED GULLY PIT PLAN

1:20

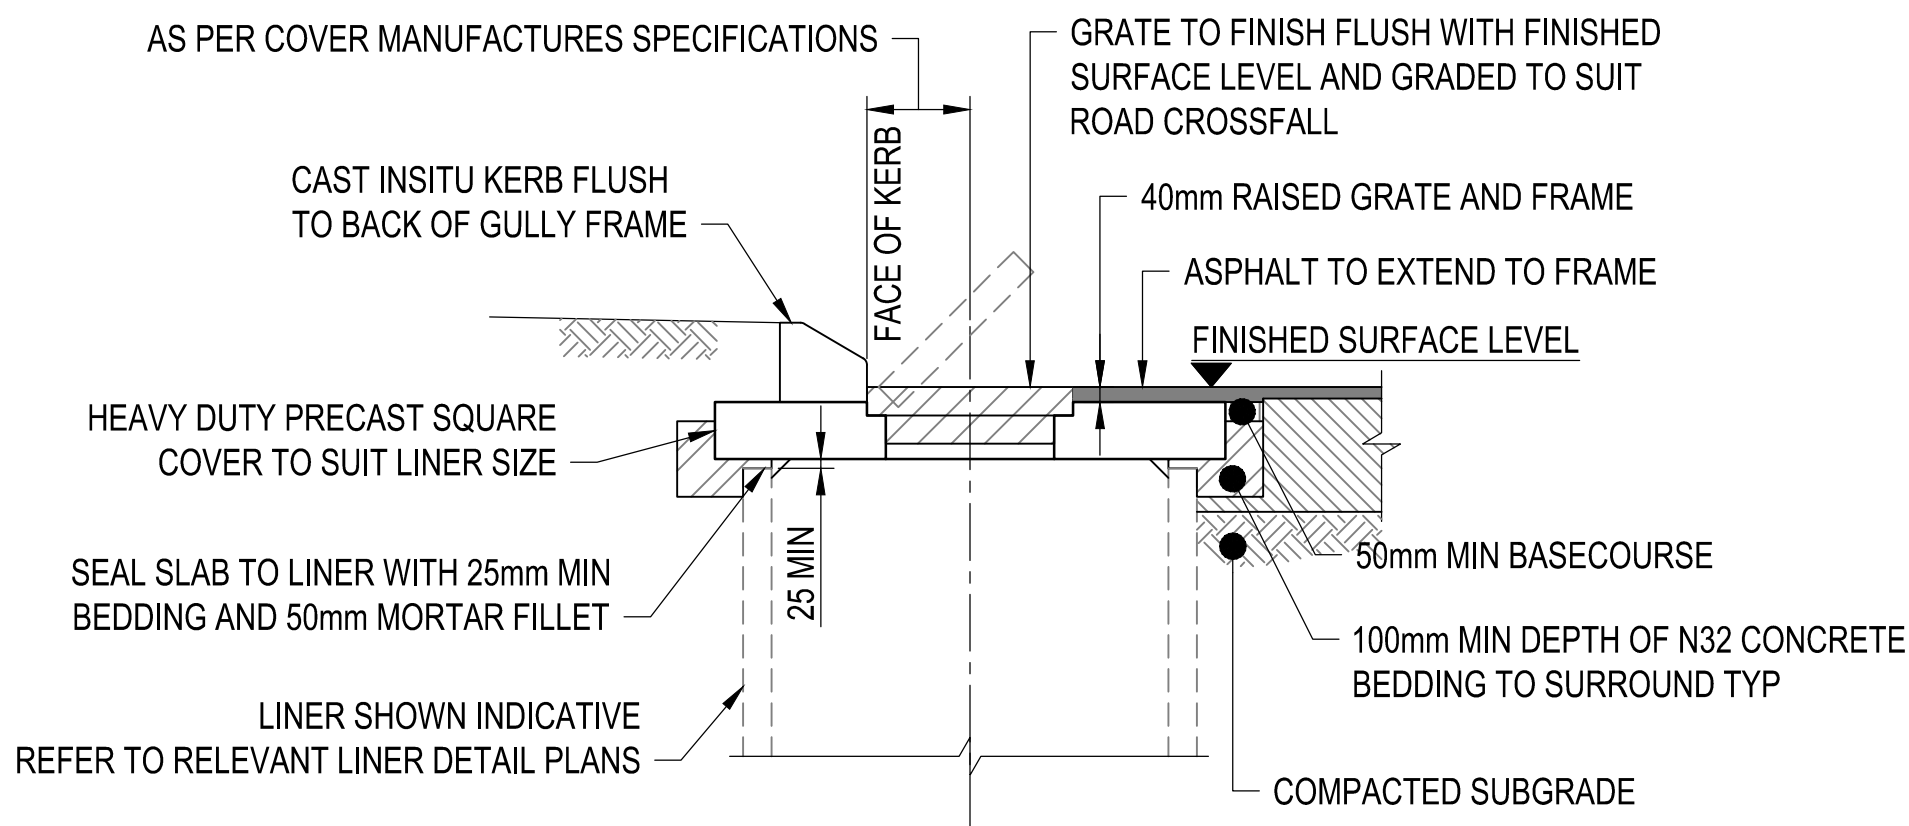


**TYPICAL ASPHALT PAVEMENT
40mm RAISED GRATE AND FRAME**

SECTION A
SCALE 1:20

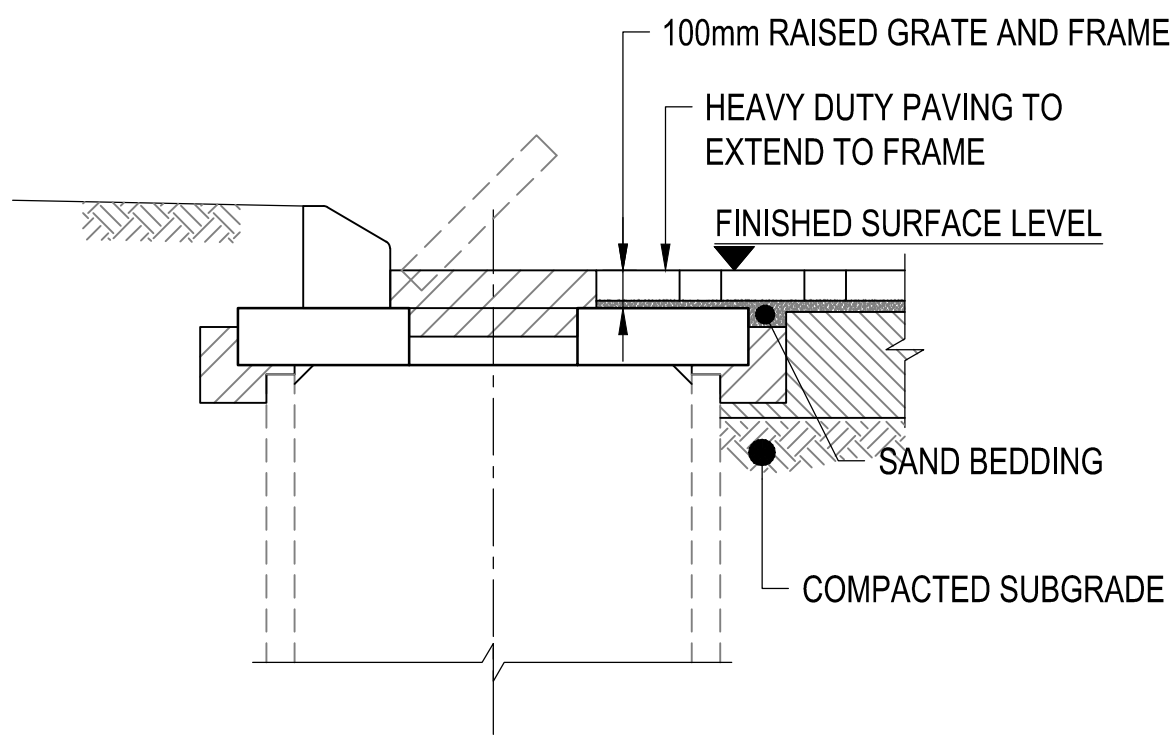


**TYPICAL BLOCK WORK PAVEMENT
100mm RAISED GRATE AND FRAME**

SECTION A
SCALE 1:20

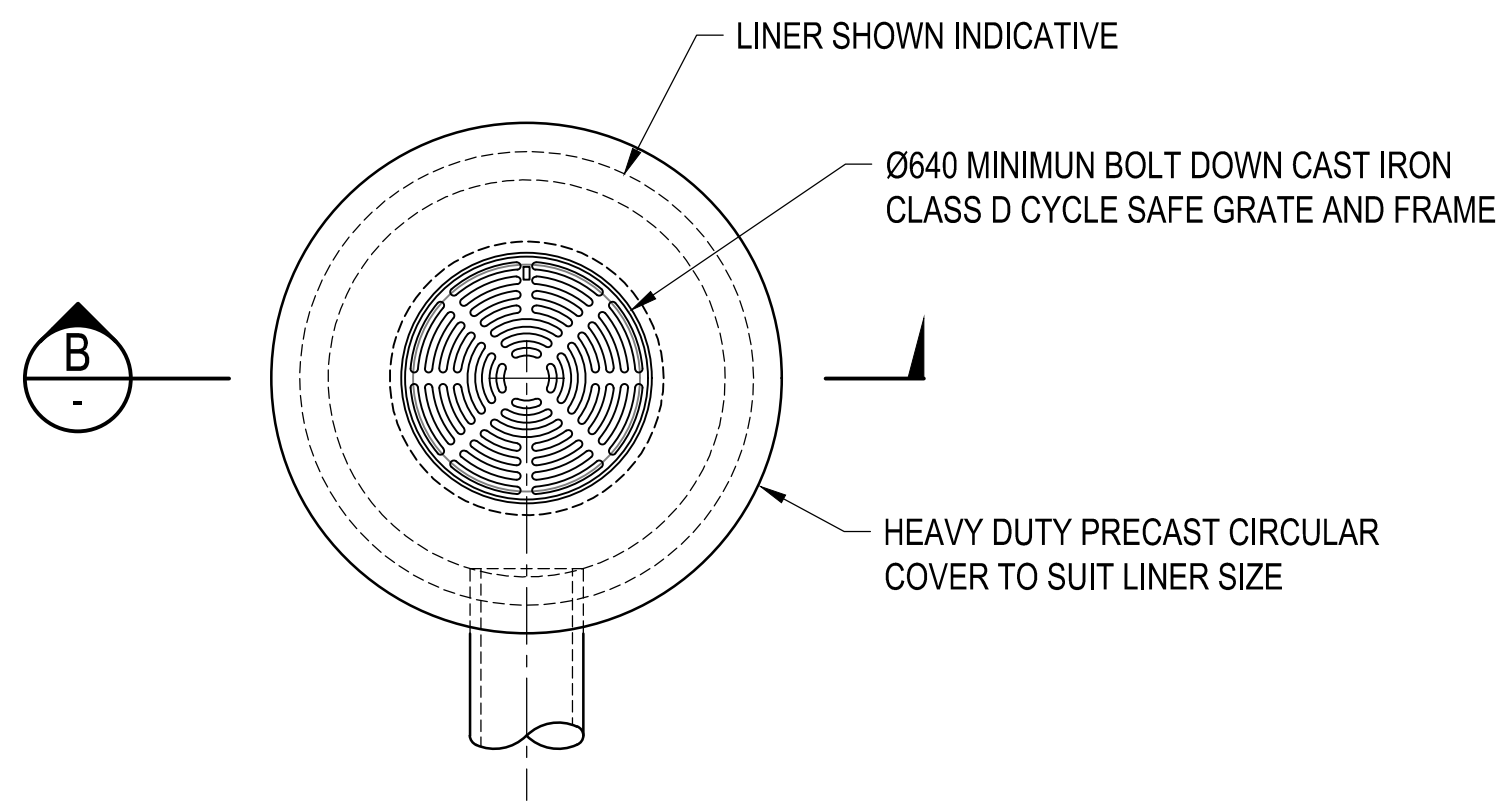

CIRCULAR GRATED GULLY PIT PLAN

1:20

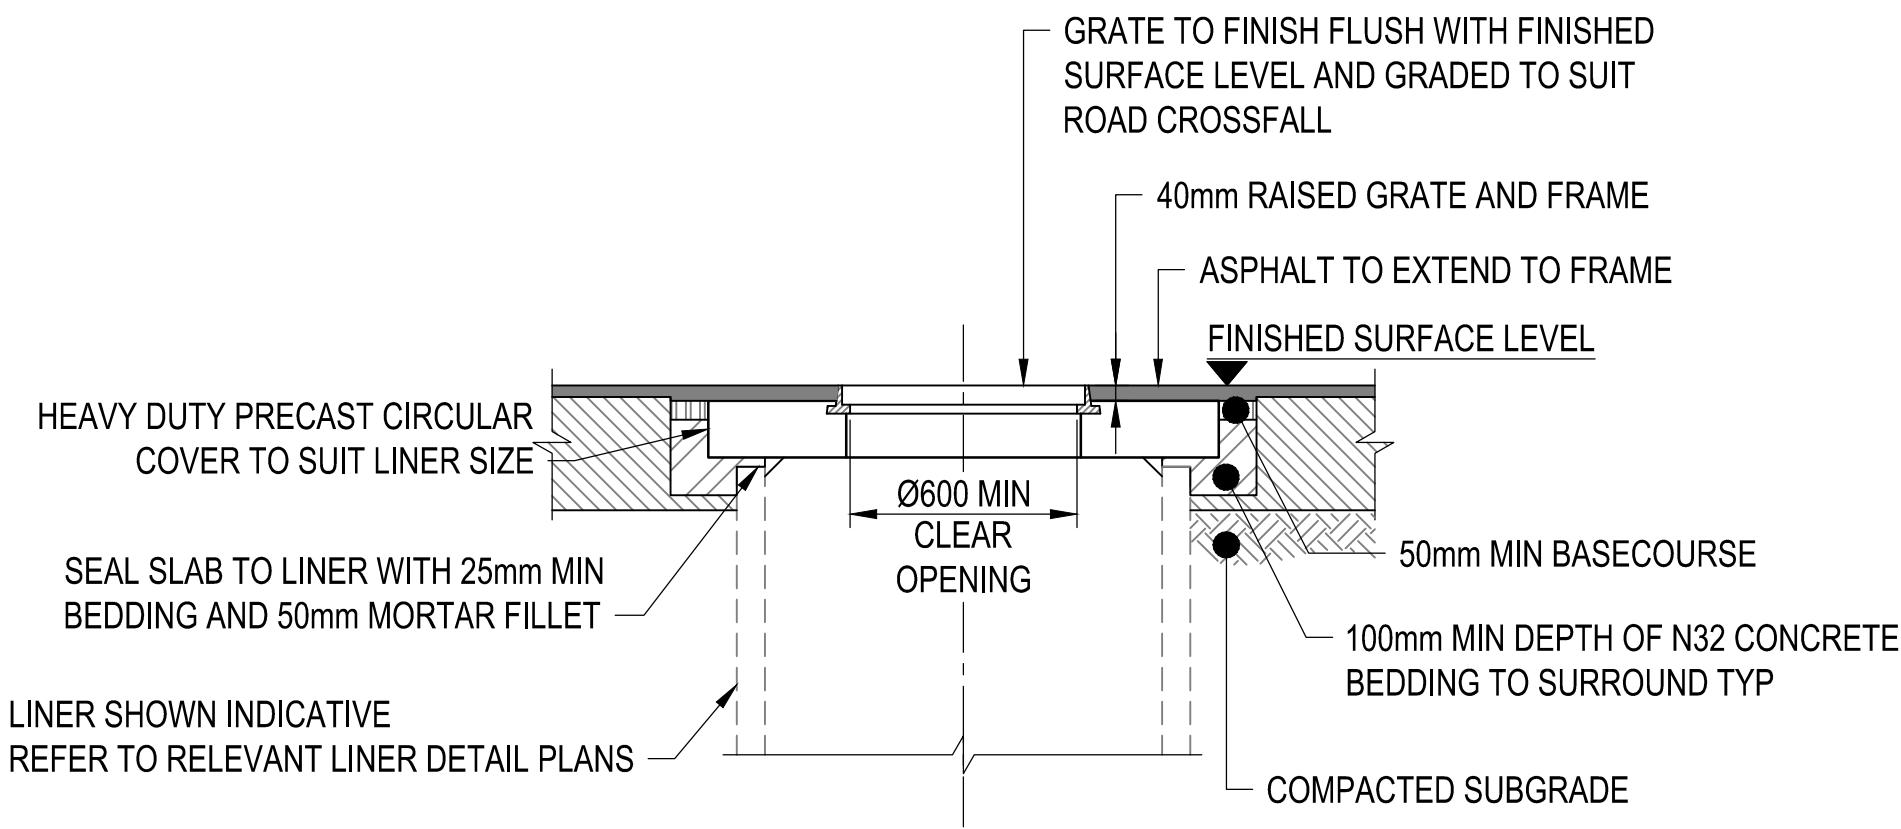

SECTION B
SCALE 1:20

FOR PIT LINERS INSTALLED WITH LESS THAN 500mm SEPARATION, VOID BETWEEN LINERS SHALL BE BACKFILLED WITH A FLOWABLE CONCRETE SLURRY MIX TO ACHIEVE COMPLETE EMBEDMENT AND PREVENT INADEQUATE COMPACTION

CONCRETE GROUT BETWEEN SLABS
INTERNAL PIPE CONNECTION TO MATCH OUT FALL PIPE


DOUBLE GRATED GULLY PIT PLAN

1:20

FOR PIT LINERS INSTALLED WITH LESS THAN 500mm SEPARATION, VOID BETWEEN LINERS SHALL BE BACKFILLED WITH A FLOWABLE CONCRETE SLURRY MIX TO ACHIEVE COMPLETE EMBEDMENT AND PREVENT INADEQUATE COMPACTION


CONCRETE GROUT BETWEEN SLABS
INTERNAL PIPE CONNECTION TO MATCH OUT FALL PIPE

DOUBLE COMBINATION SIDE ENTRY PIT AT LOW POINT PLAN

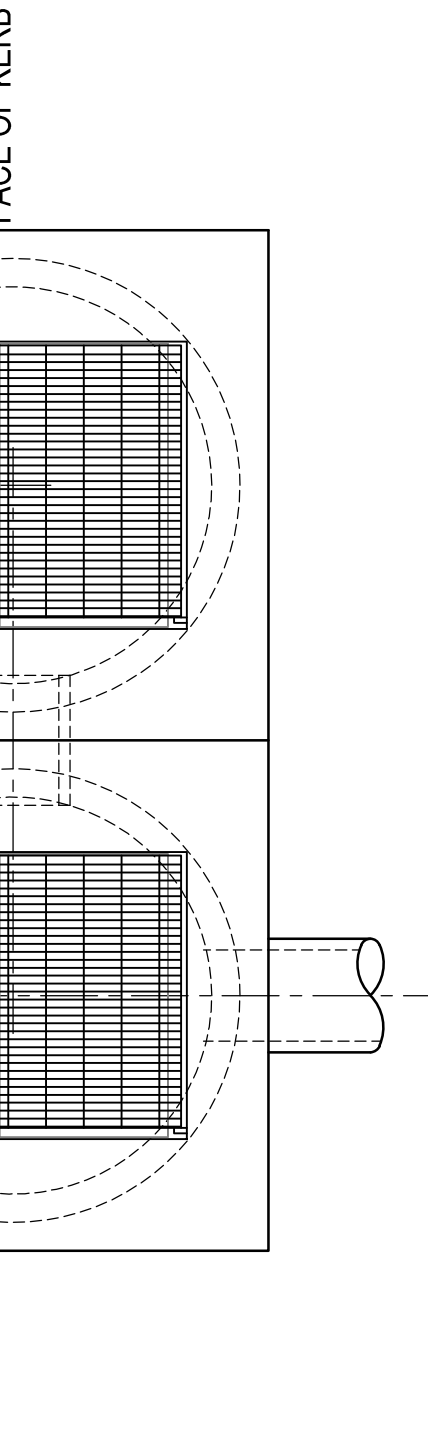

COMBINATION SIDE ENTRY PIT PLAN

1:20

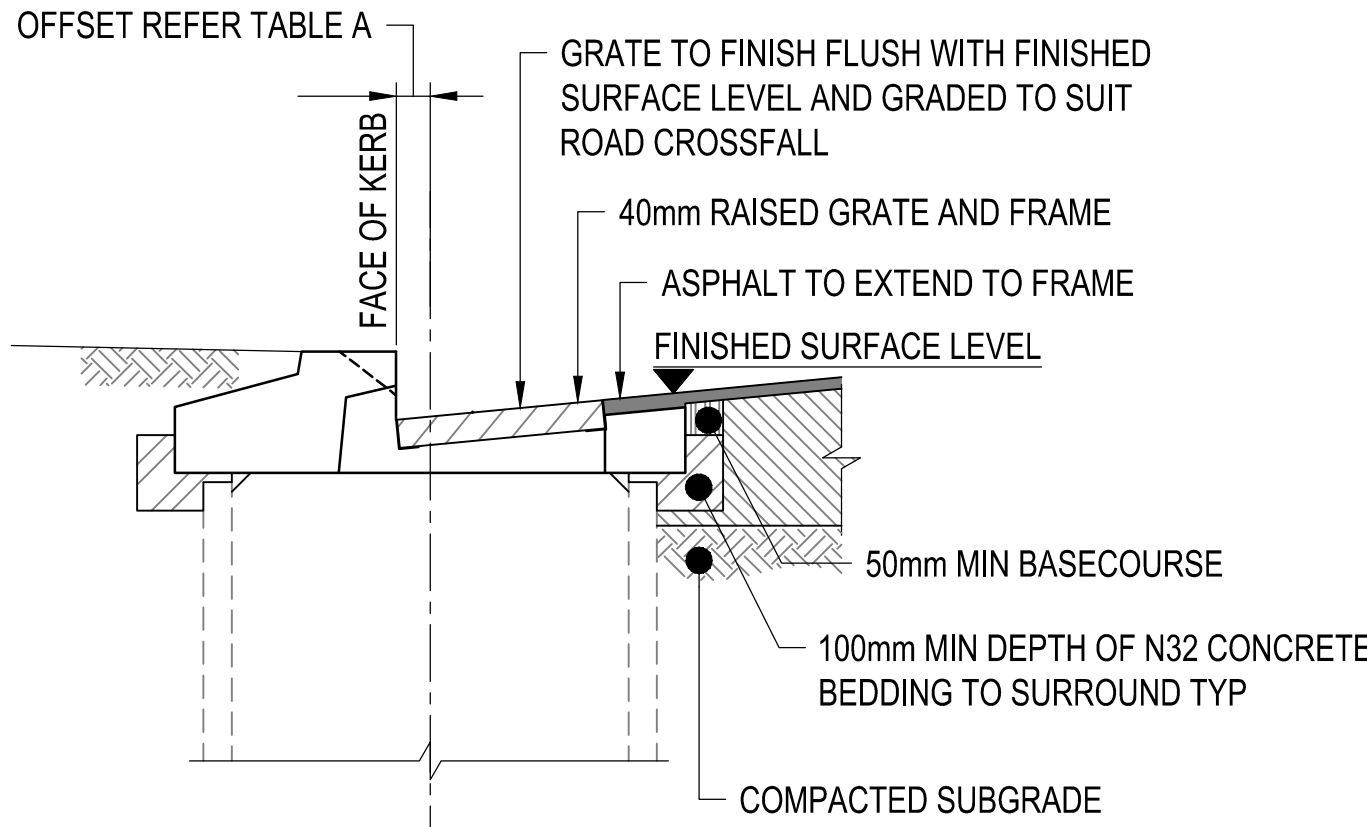

SECTION C
SCALE 1:20

TABLE A

LINER SIZE	OFFSET
1050	90
1200	160
1500 AND GREATER	90 WITH USE OF CONVERSION SLAB

NOTES

- ALL DIMENSIONS IN MILLIMETERS UNLESS NOTED OTHERWISE.
- FOR LINER AND BASE DETAILS REFER TO CoA DRAWING STD-D-02.



Amendments	No	Date	Revision	By	Approved
A	21.07.26	ENDORSED BY CITY OF ARMADALE	DR	MK	

Scale:	1:20	Paper:	A1
Datum:	N/A	Grid	N/A
Surveyed	N/A	Date	N/A



THIS DRAWING REMAINS THE PROPERTY OF THE CITY OF ARMADALE AND SHALL NOT BE RETAINED, COPIED, OR USED, WITHOUT WRITTEN APPROVAL FROM THE DIRECTOR ENGINEERING SERVICES

Drawn:	DR	Date:	10.06.26	Signed:	
Designed:	DR	Date:	10.06.26	Signed:	
Checked:	BT	Date:	10.06.26	Signed:	
Head of Engineering & Design:					

Project:	CITY OF ARMADALE TECHNICAL SERVICES STANDARD DRAWINGS	PC No:	N/A
Description:	STORMWATER DRAINAGE GRATED GULLY PIT AND GRATED COMBINATION SIDE ENTRY PIT COVER	CM9 No:	N/A
Sheet No:	1 OF 1	Revision No:	A
DWG No:	STD-D-03		