
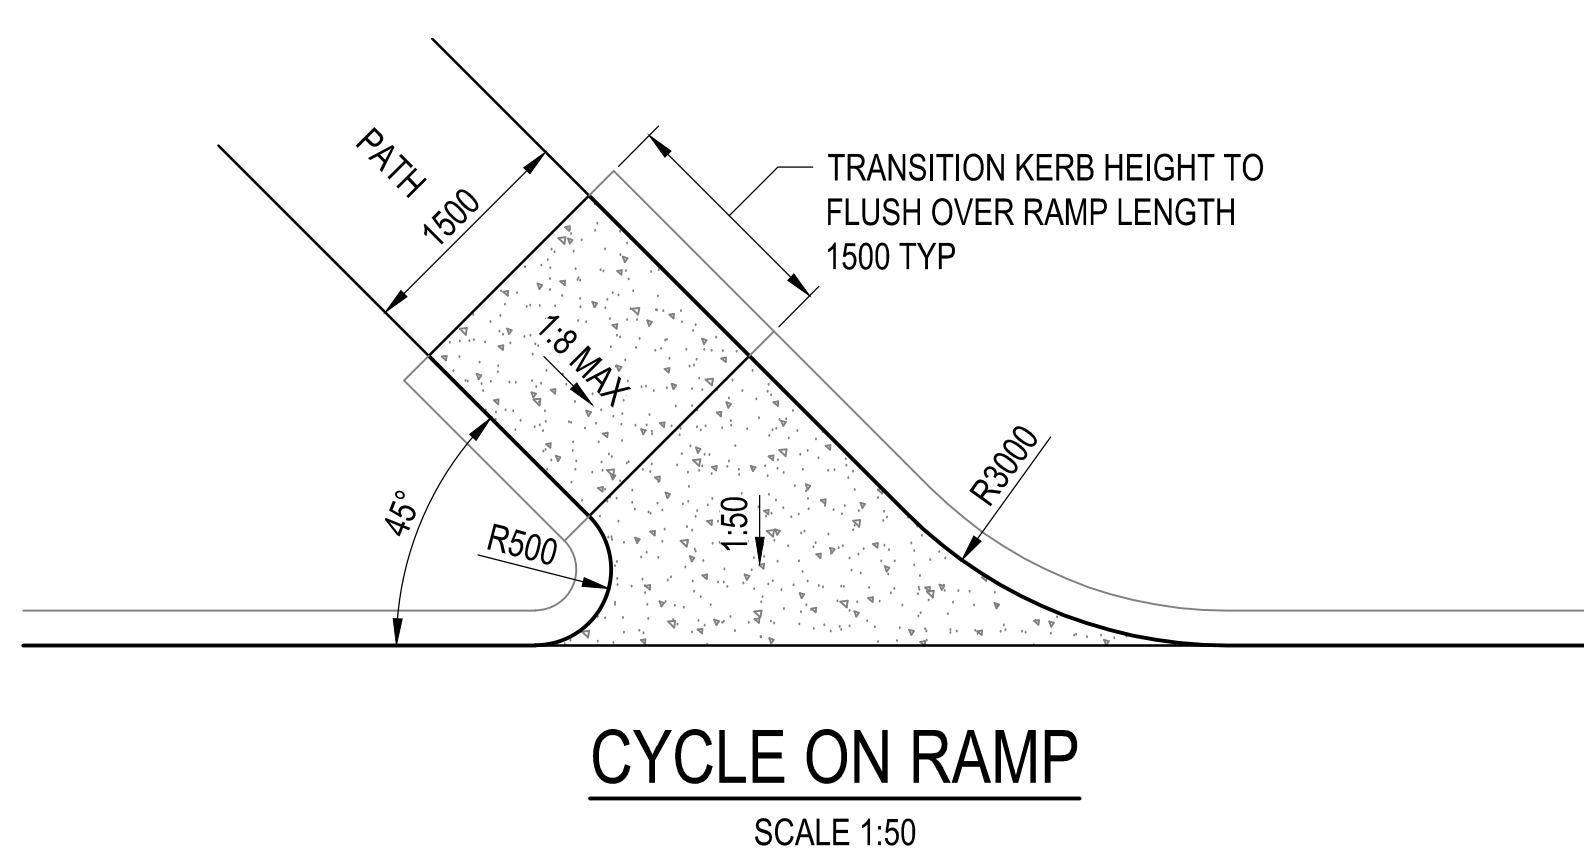
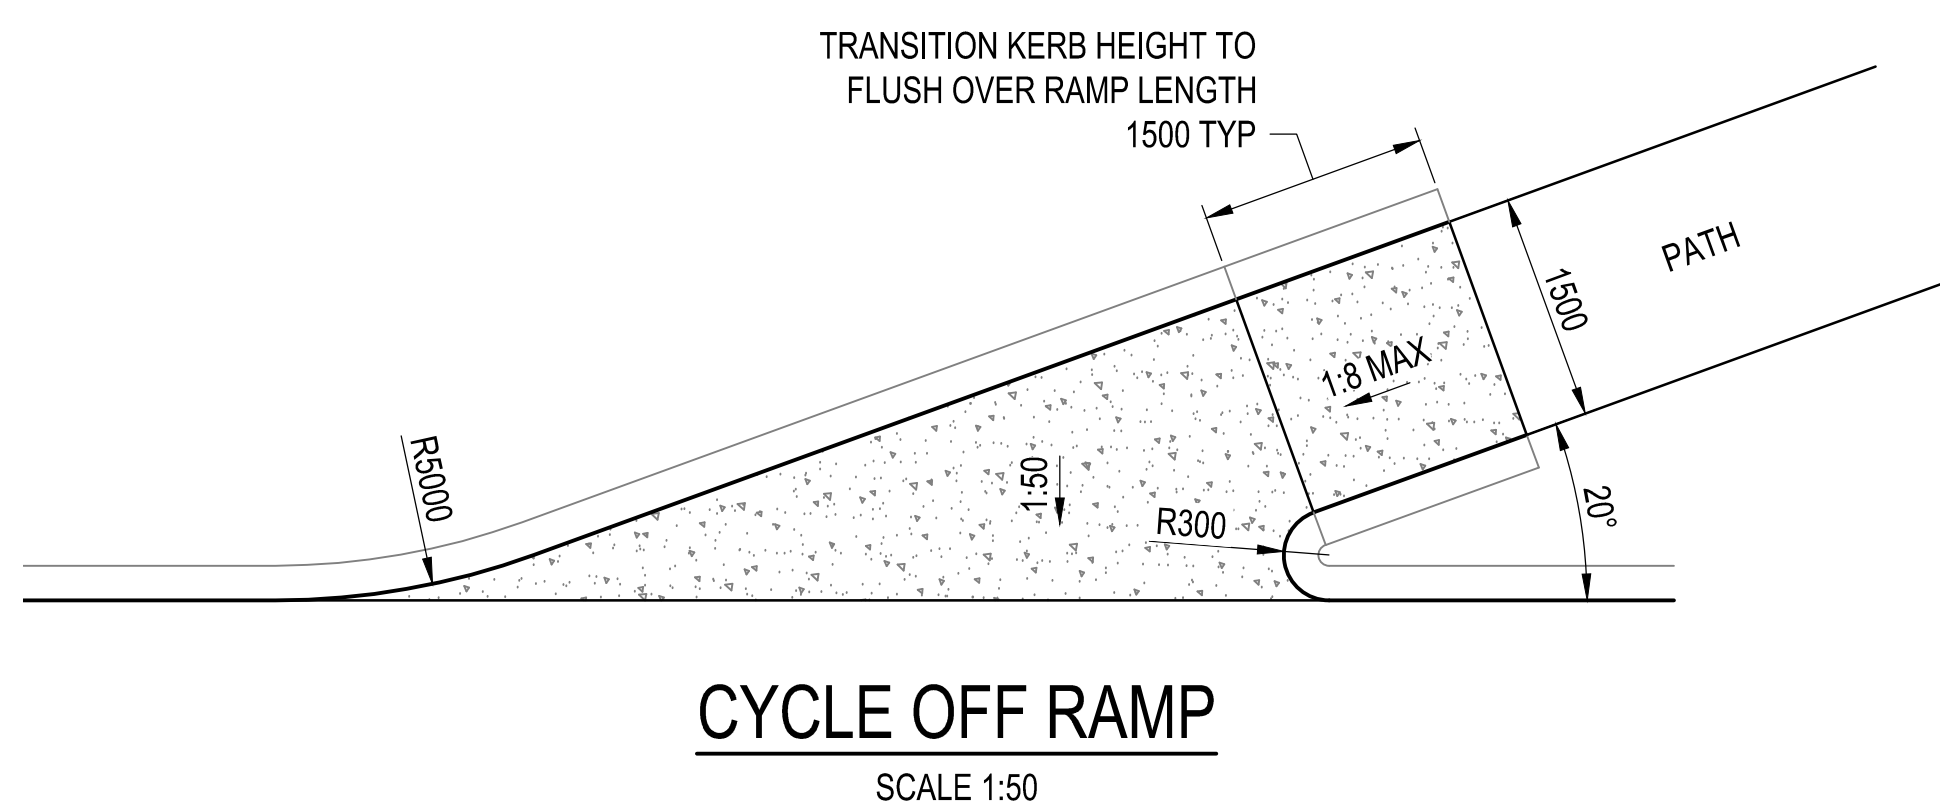
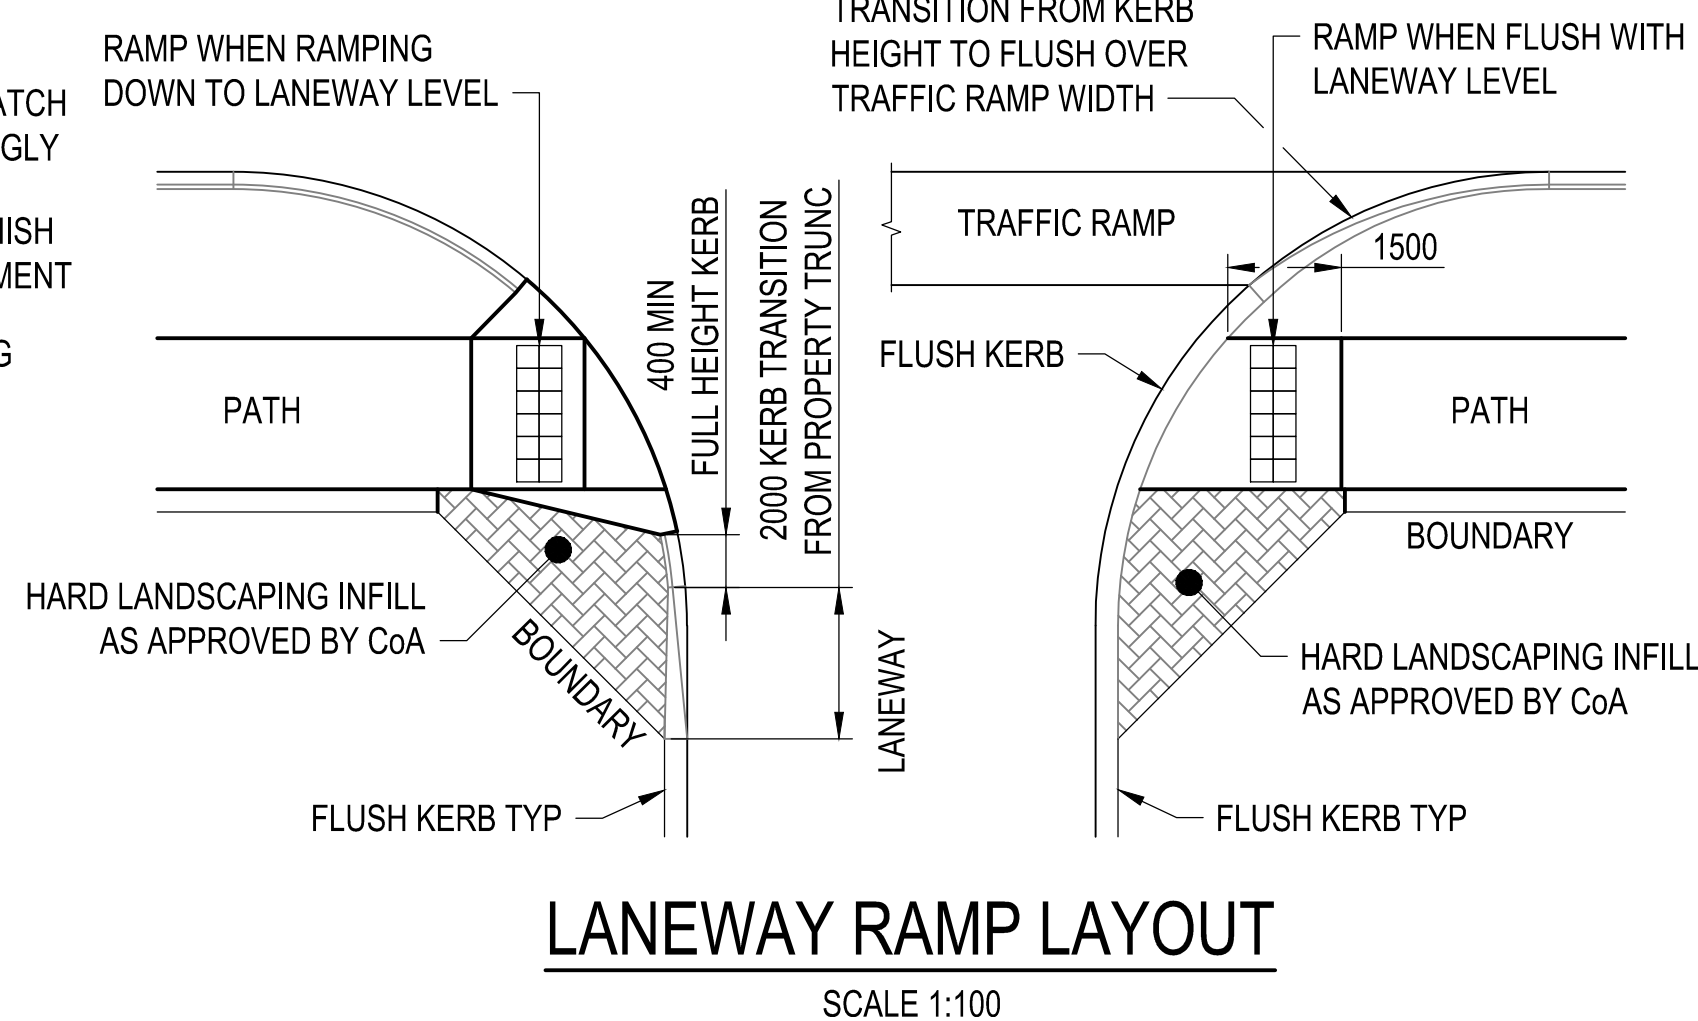
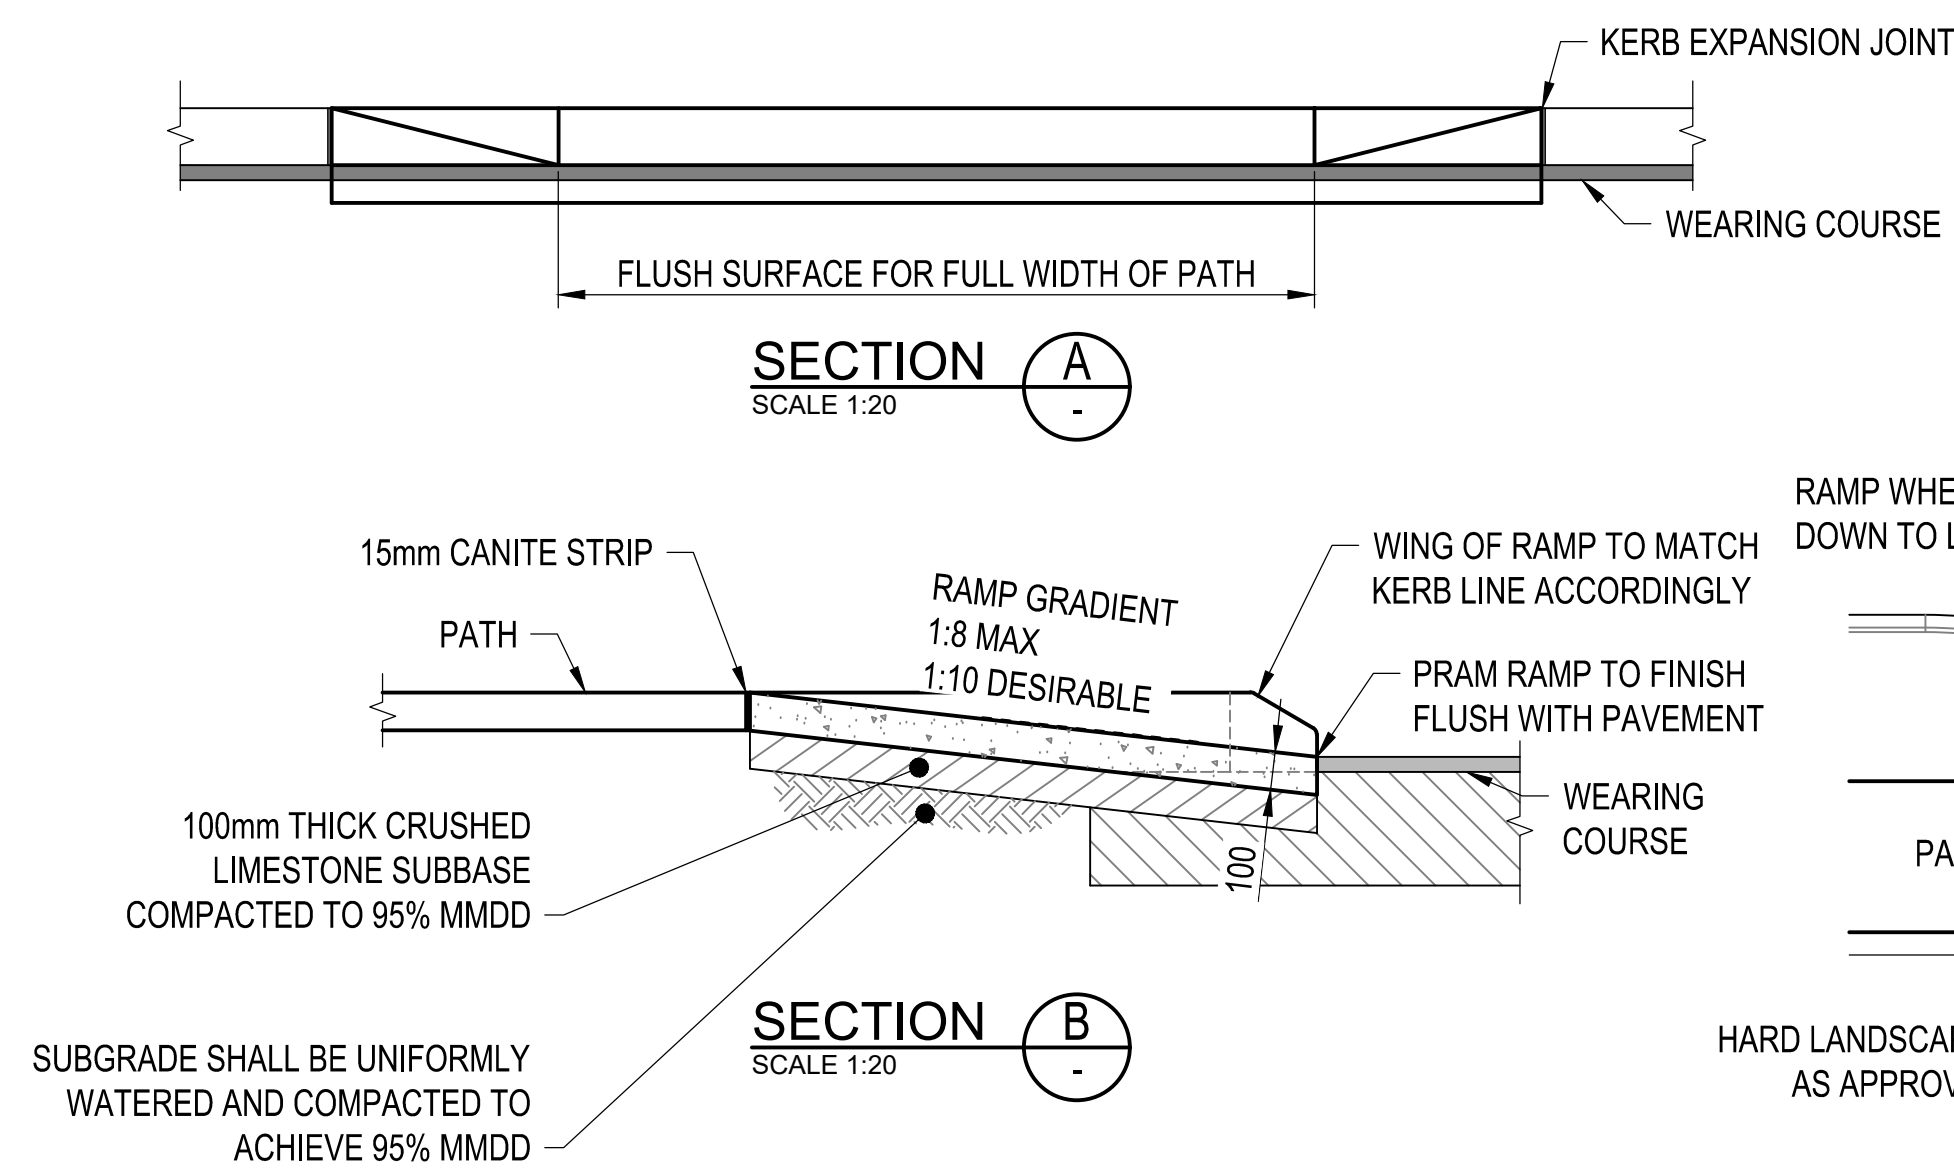
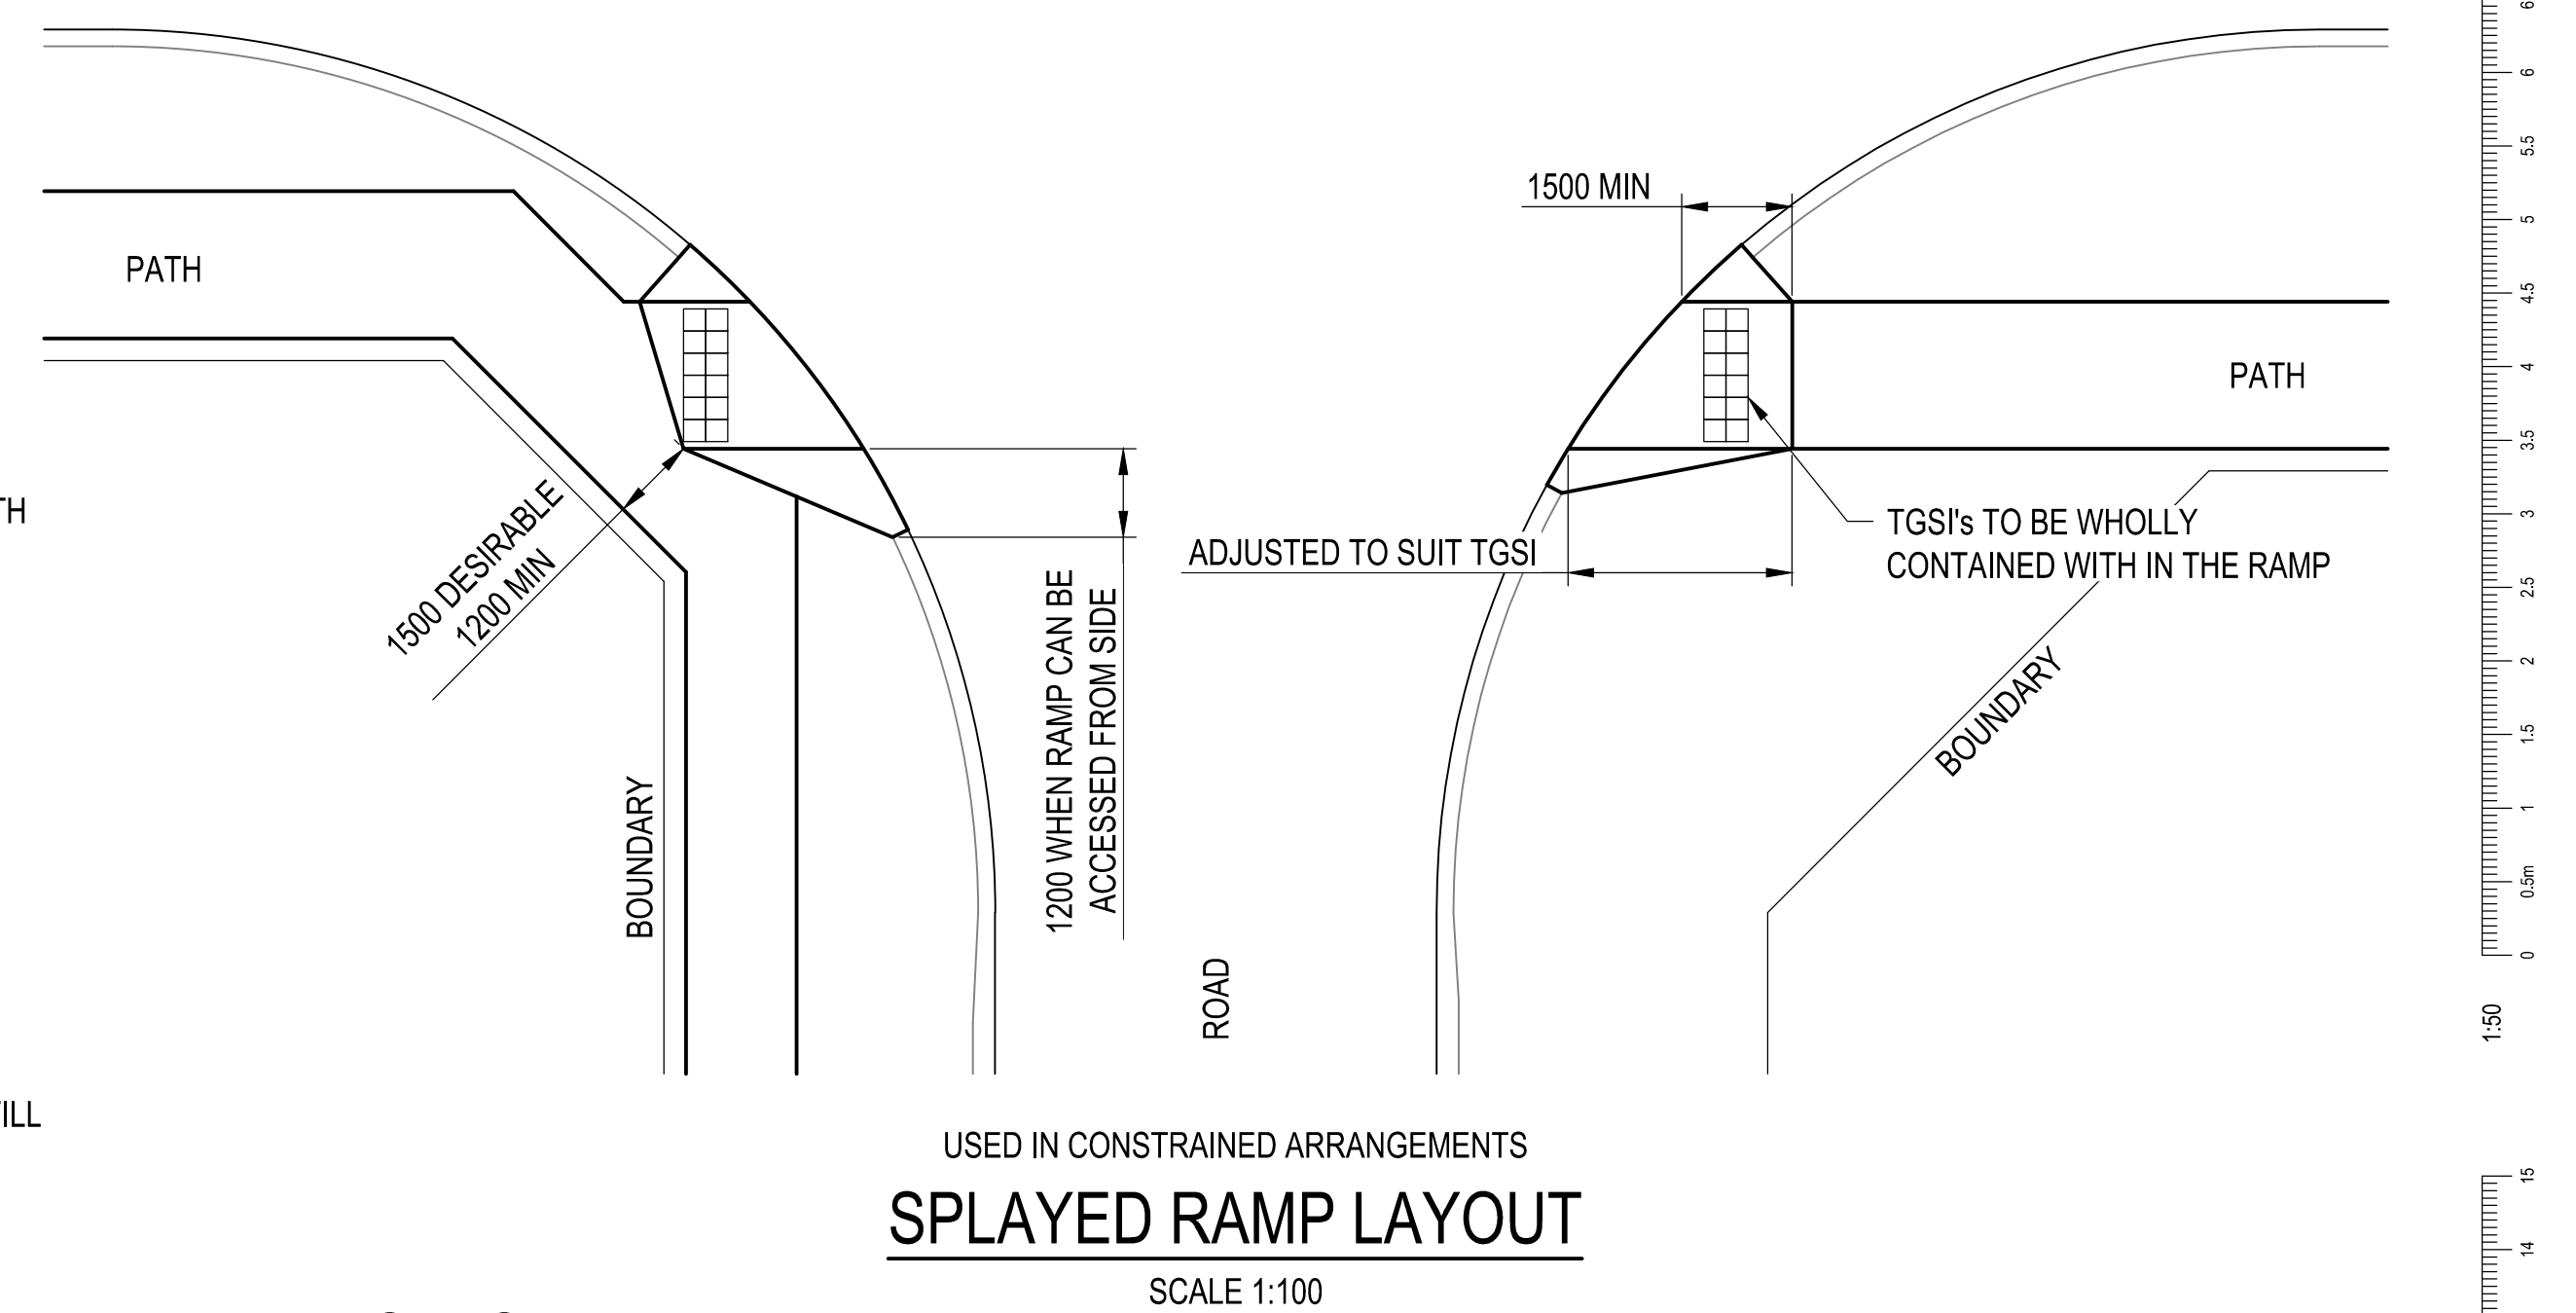
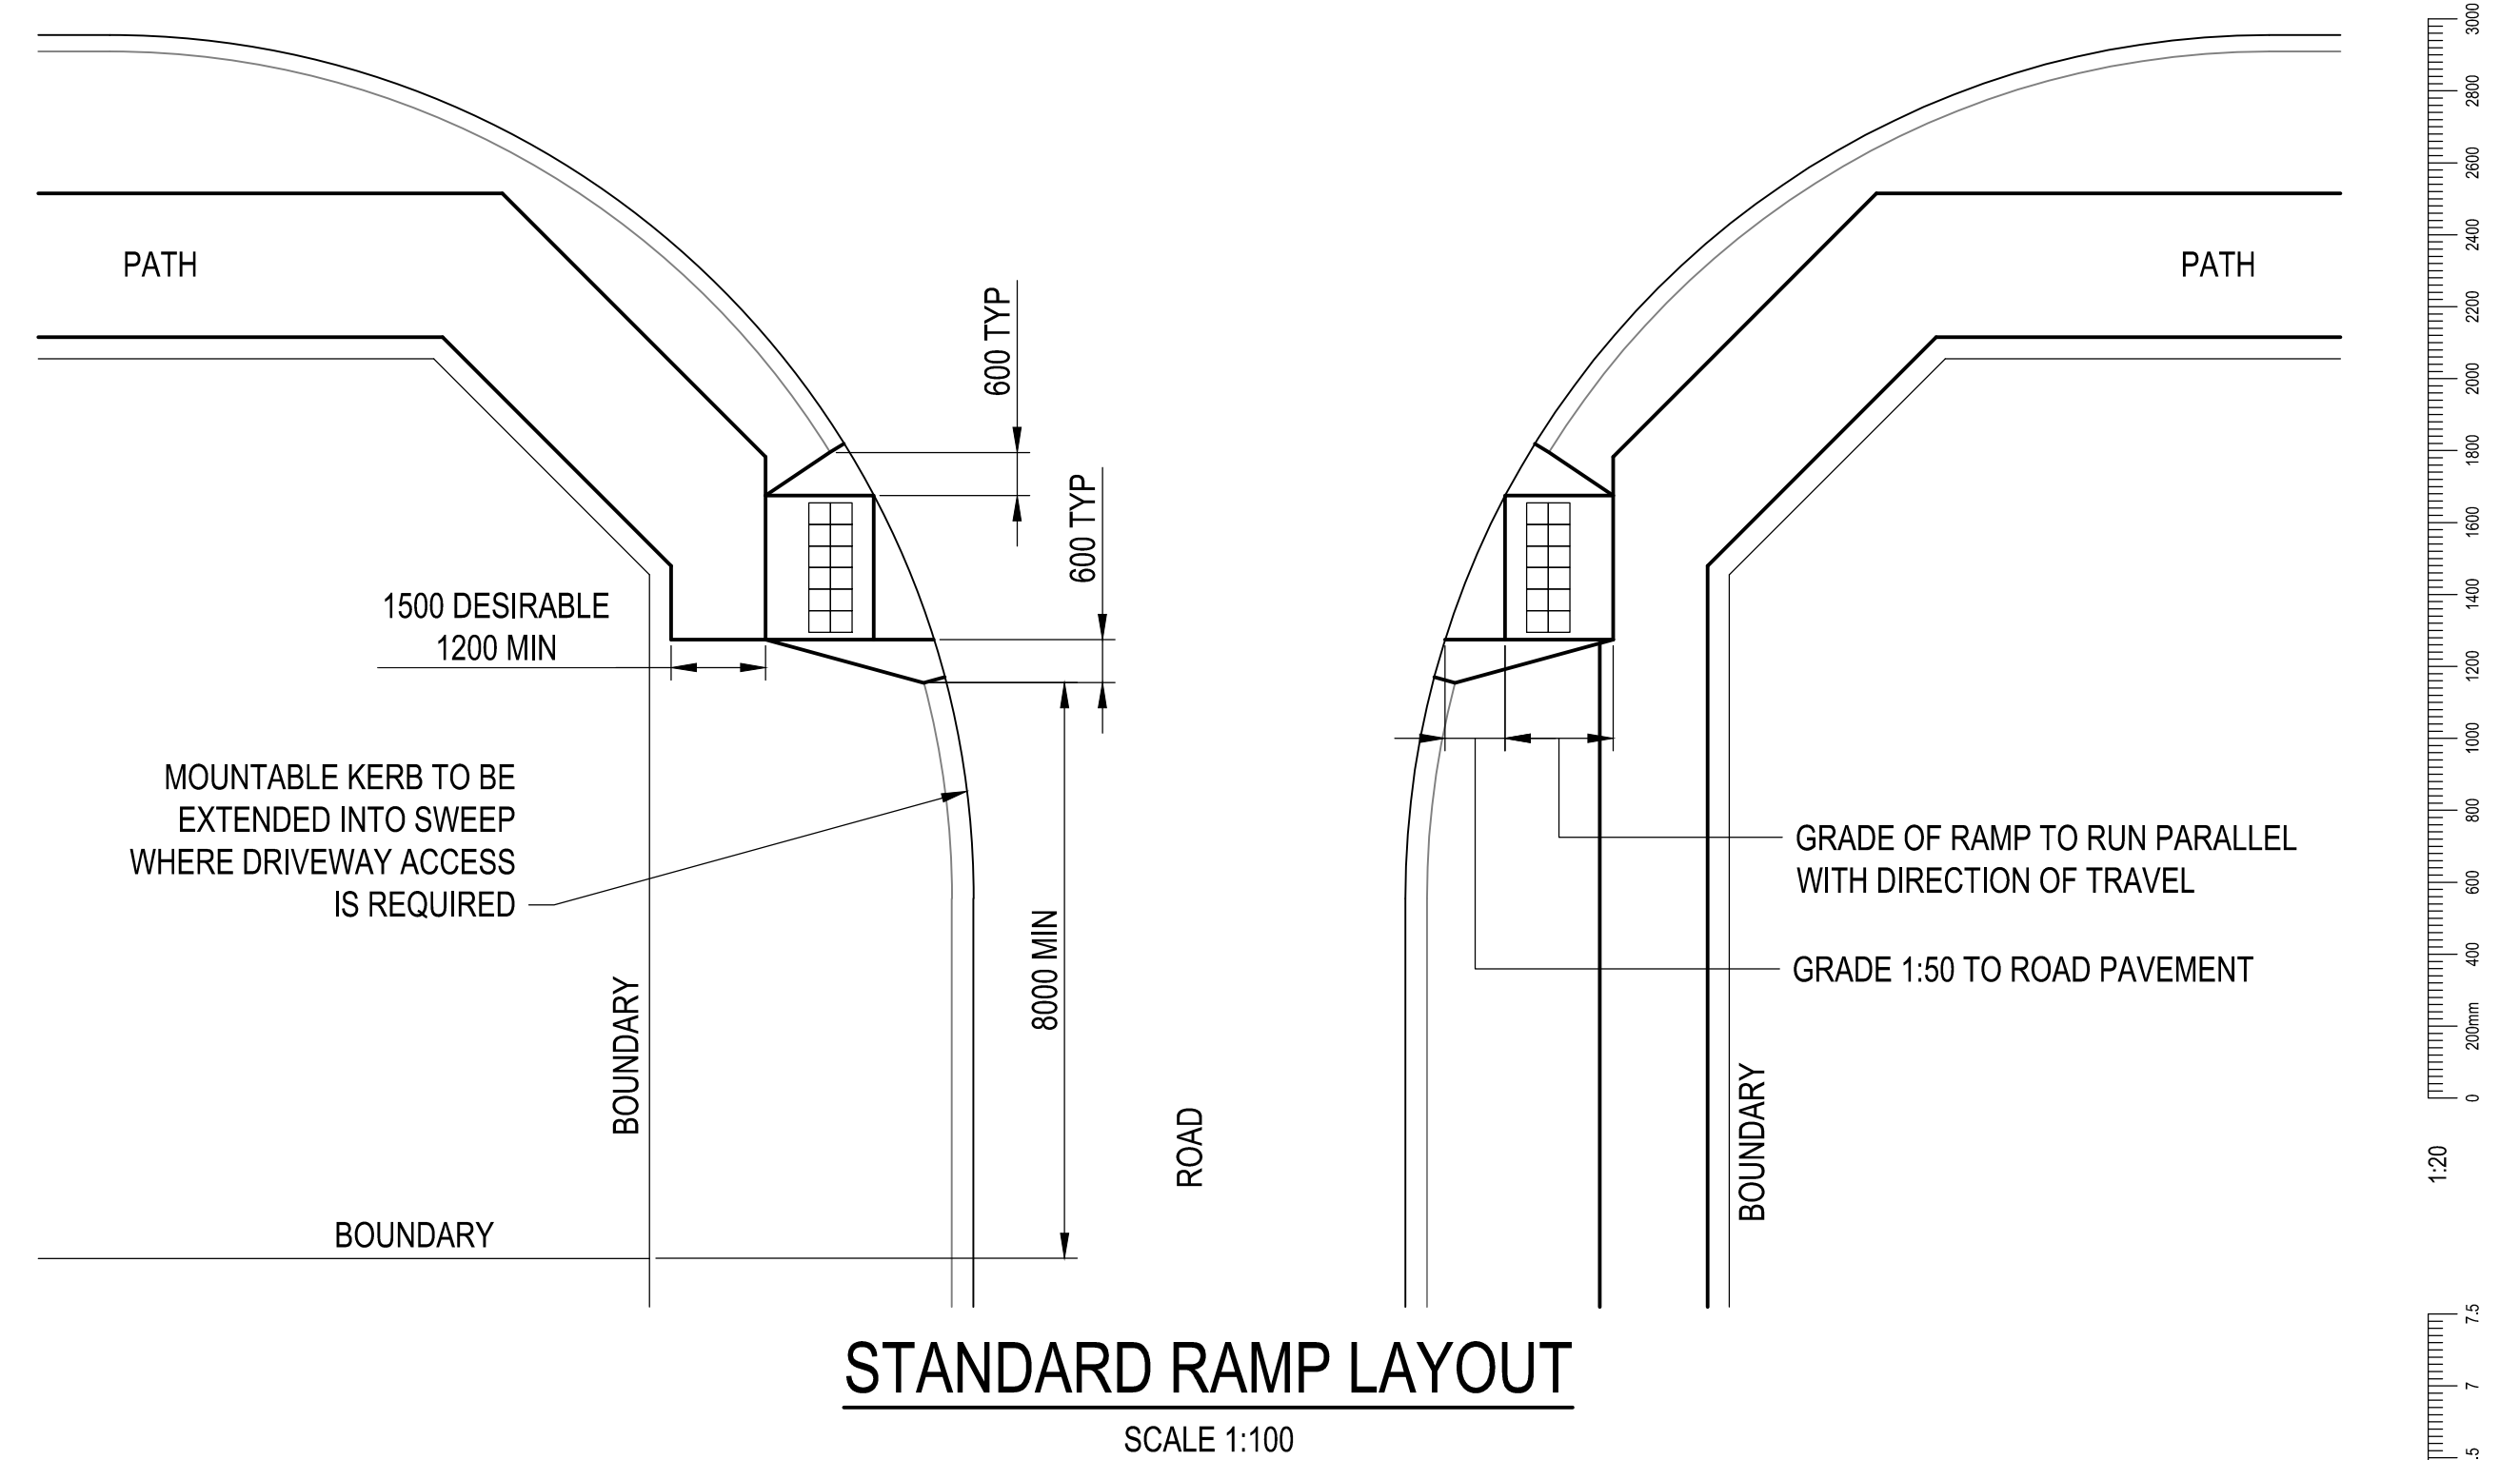


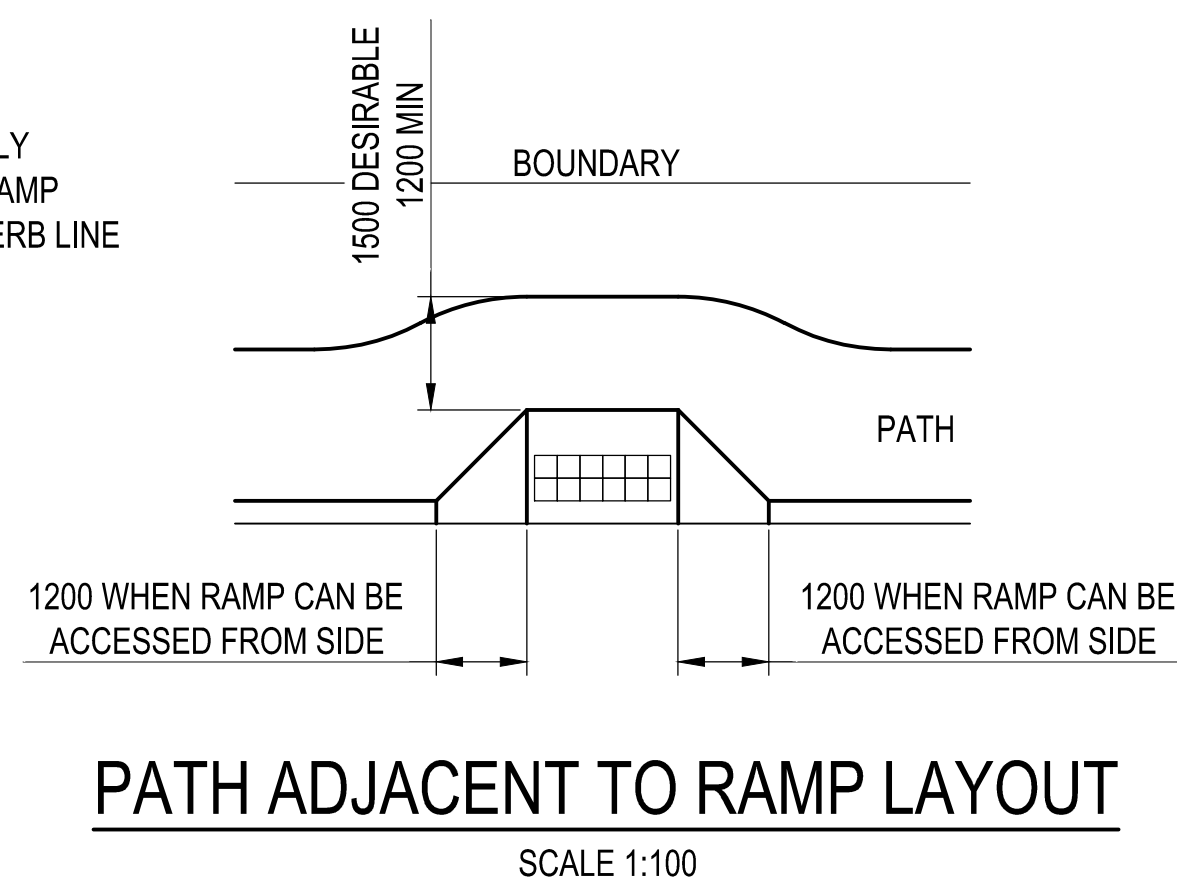

- ## NOTES

1. ALL DIMENSIONS ARE IN MILLIMETERS UNLESS NOTED OTHERWISE.
2. TACTILE GROUND SURFACE INDICATORS (TGS) SHALL BE IN ACCORDANCE WITH AS1428.4.1.
3. PRAM RAMPS TO BE EXTRUDED USING 32Mpa GRADE CONCRETE IN ACCORDANCE WITH AS1379 AT A MIXING RATE OF 0.9kg/m³. MAXIMUM AGGREGATE SIZE OF 20mm WITH MAXIMUM SLUMP AT DELIVERY OF 90mm.
4. ALL CONCRETE SHALL BE BROOM FINISHED PERPENDICULAR TO THE DIRECTION OF PEDESTRIAN TRAFFIC TO PROVIDE A NON SLIP SURFACE IN ACCORDANCE WITH AS4586.
5. ALL PRAM RAMPS AND PEDESTRIAN MEDIAN BREAKS SHALL HAVE TACTILE GROUND SURFACE INDICATORS INSTALLED (TYPICAL).
6. ACCEPTED TACTILE PAVING SYSTEMS SHALL BE AS FOLLOWS:
 - FOR CONCRETE OR ASPHALT SURFACES: FIBRE-REINFORCED POLYMER UNITS, EITHER CAST IN PLACE OR SURFACE-APPLIED, FIXED USING MECHANICAL AND ADHESIVE METHODS.
 - FOR BRICK-PAVED SURFACES: CONCRETE TILE INSERTS.
7. TACTILE PAVING COLOURS SHALL BE:
 - TERRACOTTA FOR PRAM RAMPS OR CONCRETE SURFACES.
 - CREAM FOR ASPHALT SURFACES.
 - CONTRASTING COLOUR FOR BRICK-PAVED SURFACES.

[illegible]