


KARRAGULLEN OVAL

MASTERPLAN - As endorsed by Council on 11 July 2016 (C25/7/16)

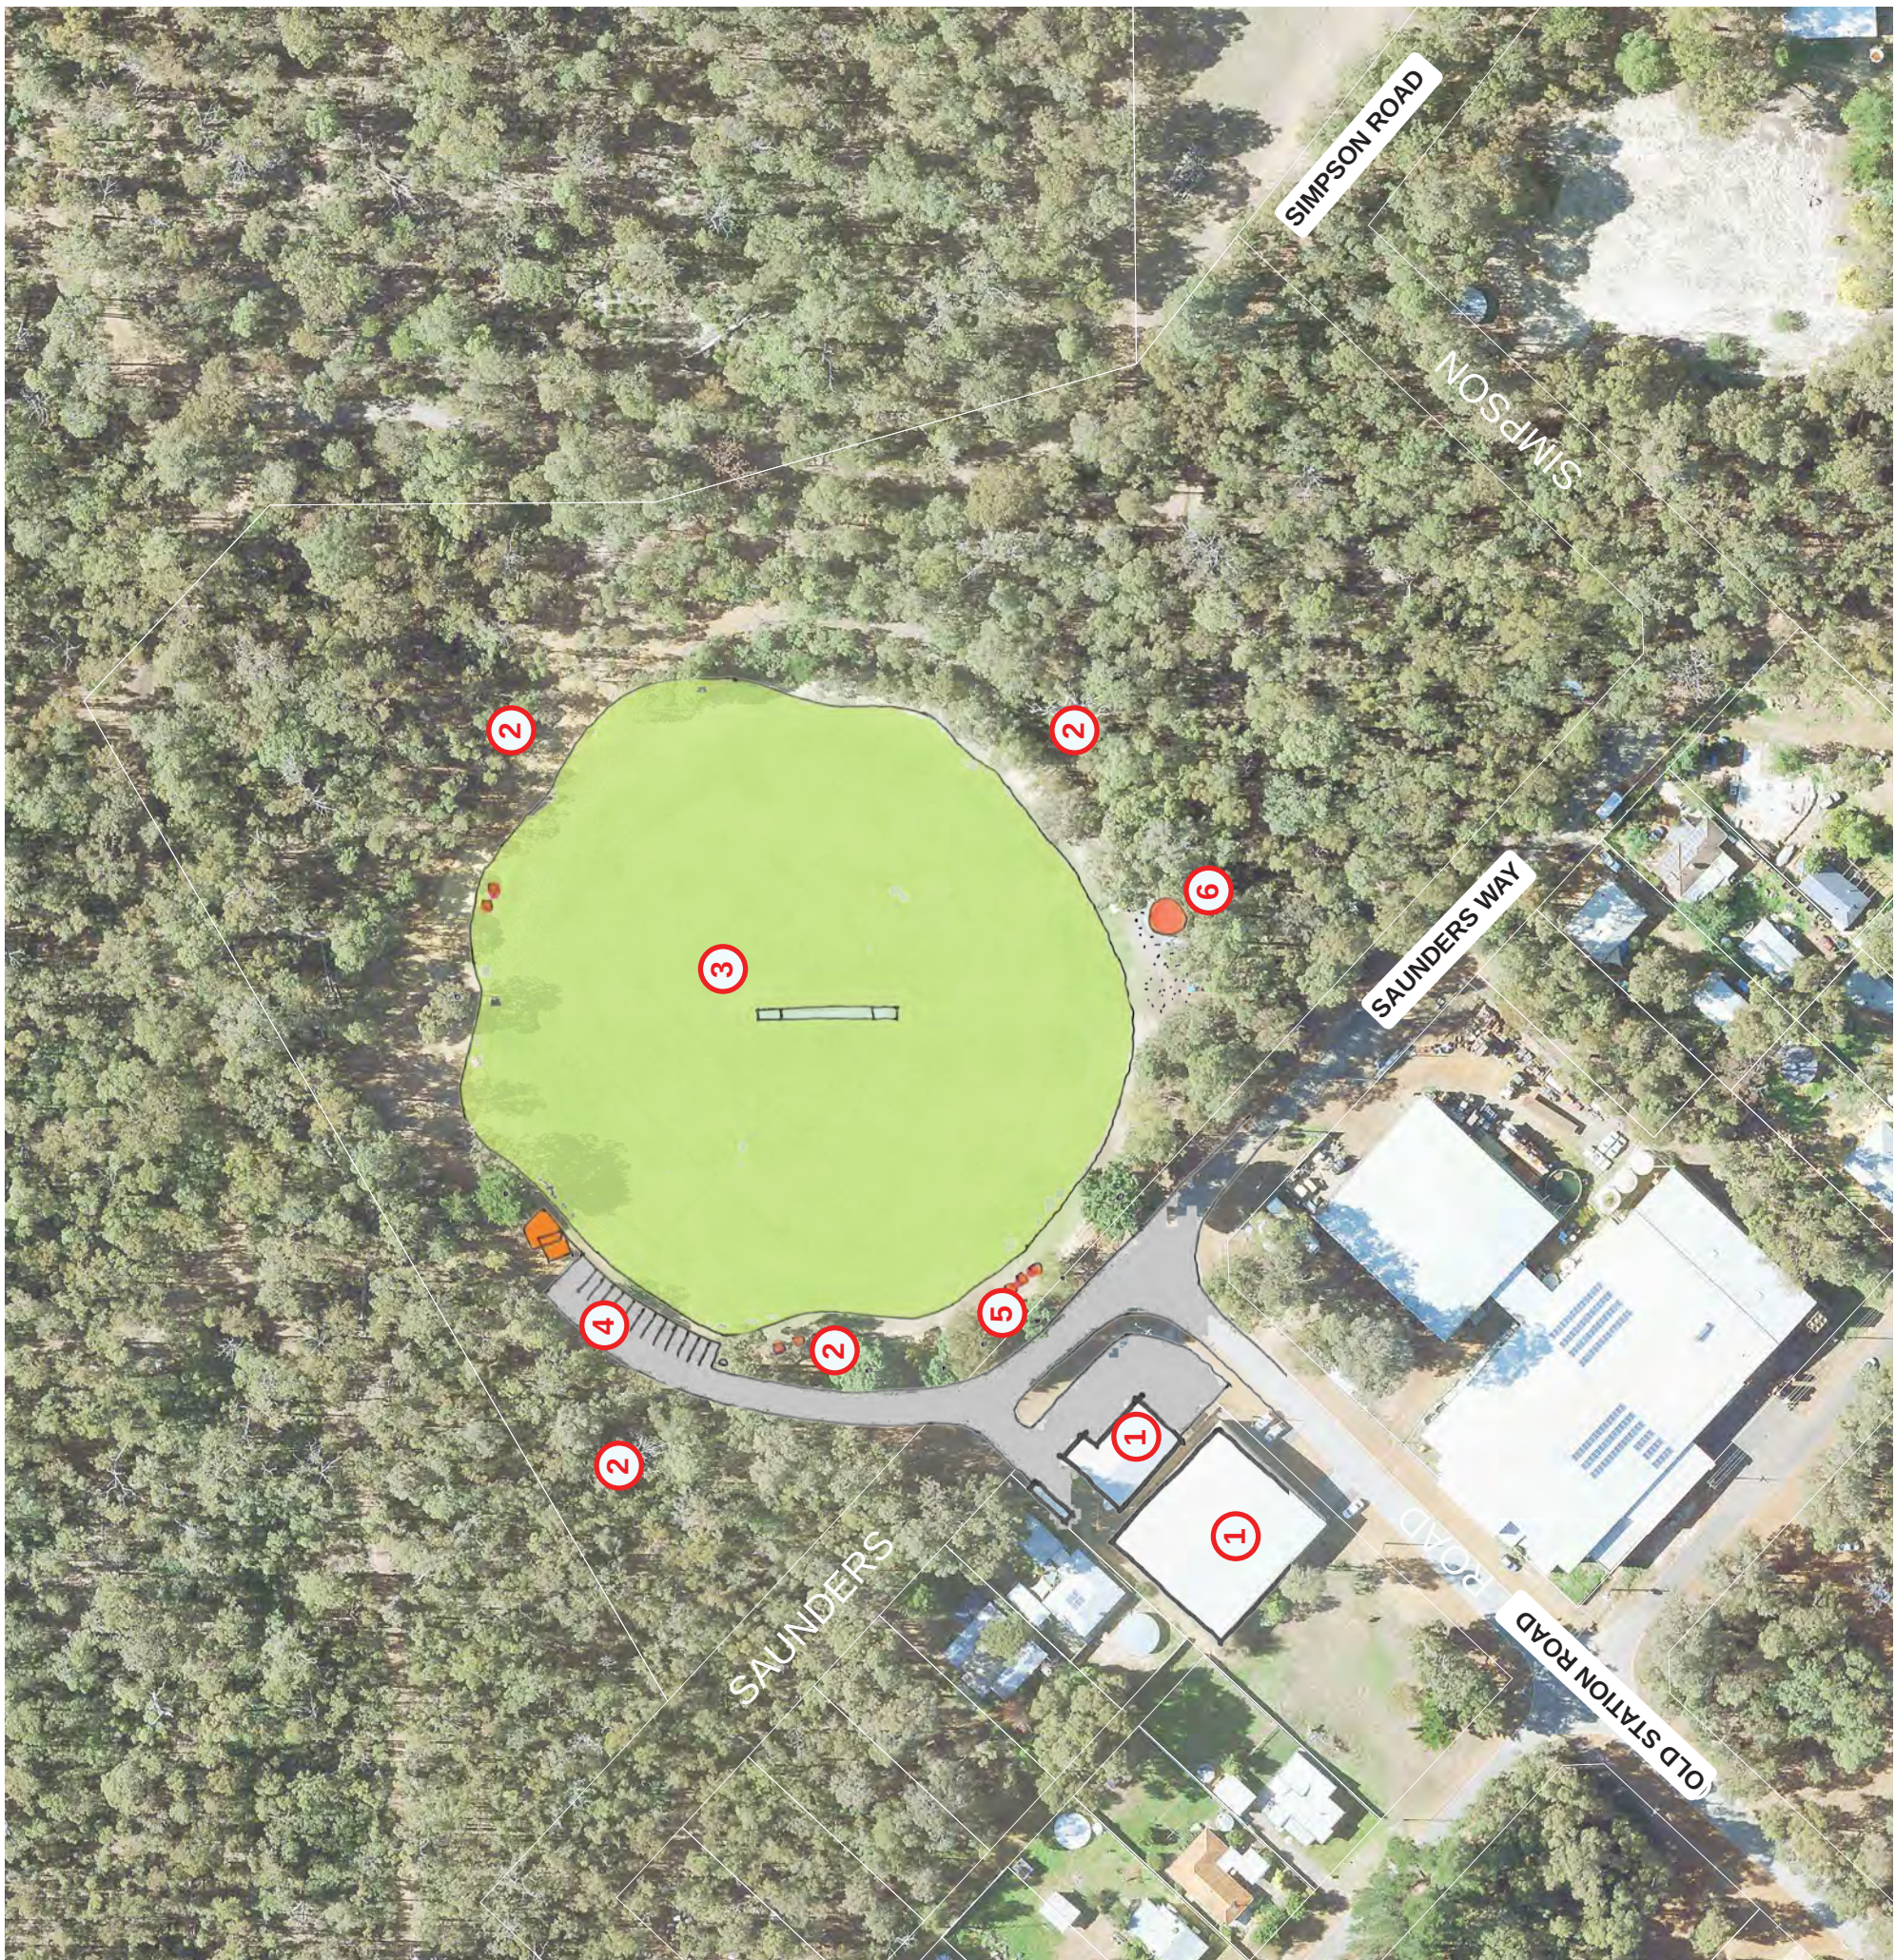

- 1 MINOR UPGRADES TO THE EXISTING BUILDINGS.
- 2 EXISTING TREES ARE TO BE RETAINED AND PROTECTED IN ALL INSTANCES
- 3 OVAL TO REMAIN AS IS, WITH CONTINTUAL REVIEW OF THE BORE FUNCTION
- 4 PROVIDE LINE MARKING ON THE PARKING AREA
- 5 PROVIDE INFORMAL SEATING NODES TO THE PERIMETER OF THE OVAL ALONG WITH FITNESS NODES
- 6 ENHANCE THE TANK THROUGH ARTWORK. THE ARTWORK MAY BE CREATED THOUGH A COMMUNITY BASED WORKSHOP

PROJECT: KARRAGULLEN OVAL - MASTERPLAN

DRAWING (REV): 2016_KO002_MASTERPLAN SHORT

DRAWN: ES

DATE: JULY 2016

