




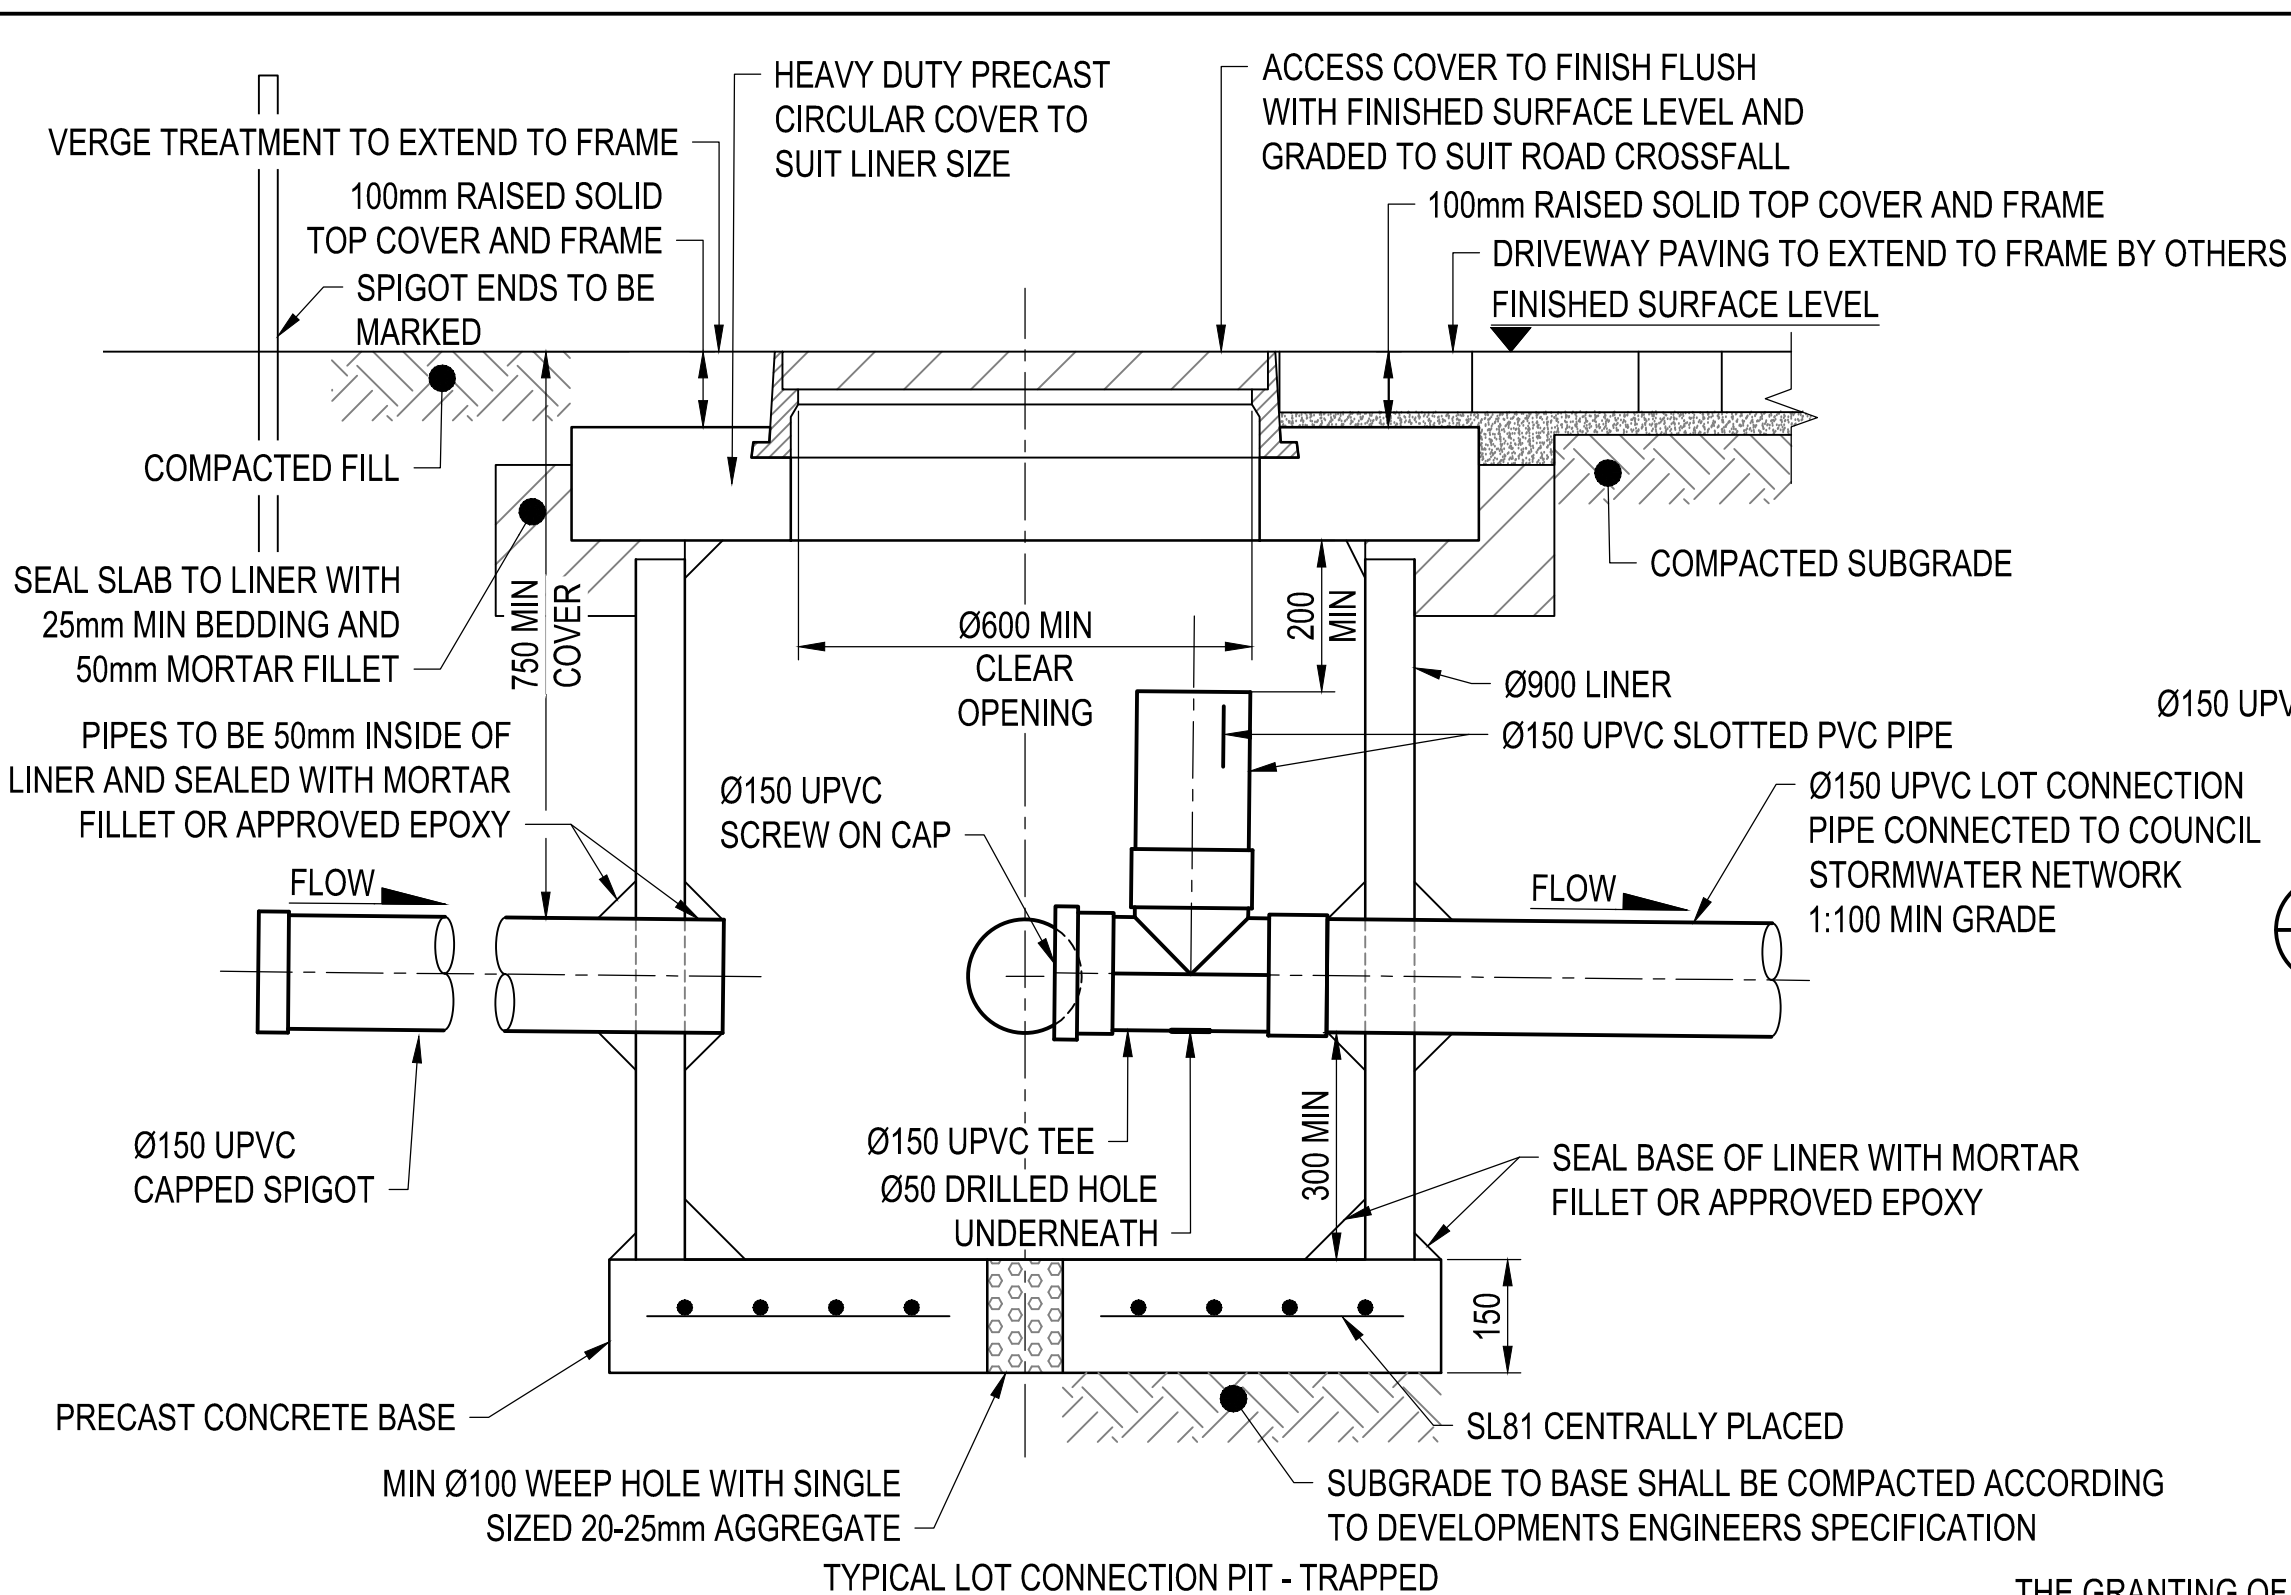

SECTION A  
SCALE 1:10

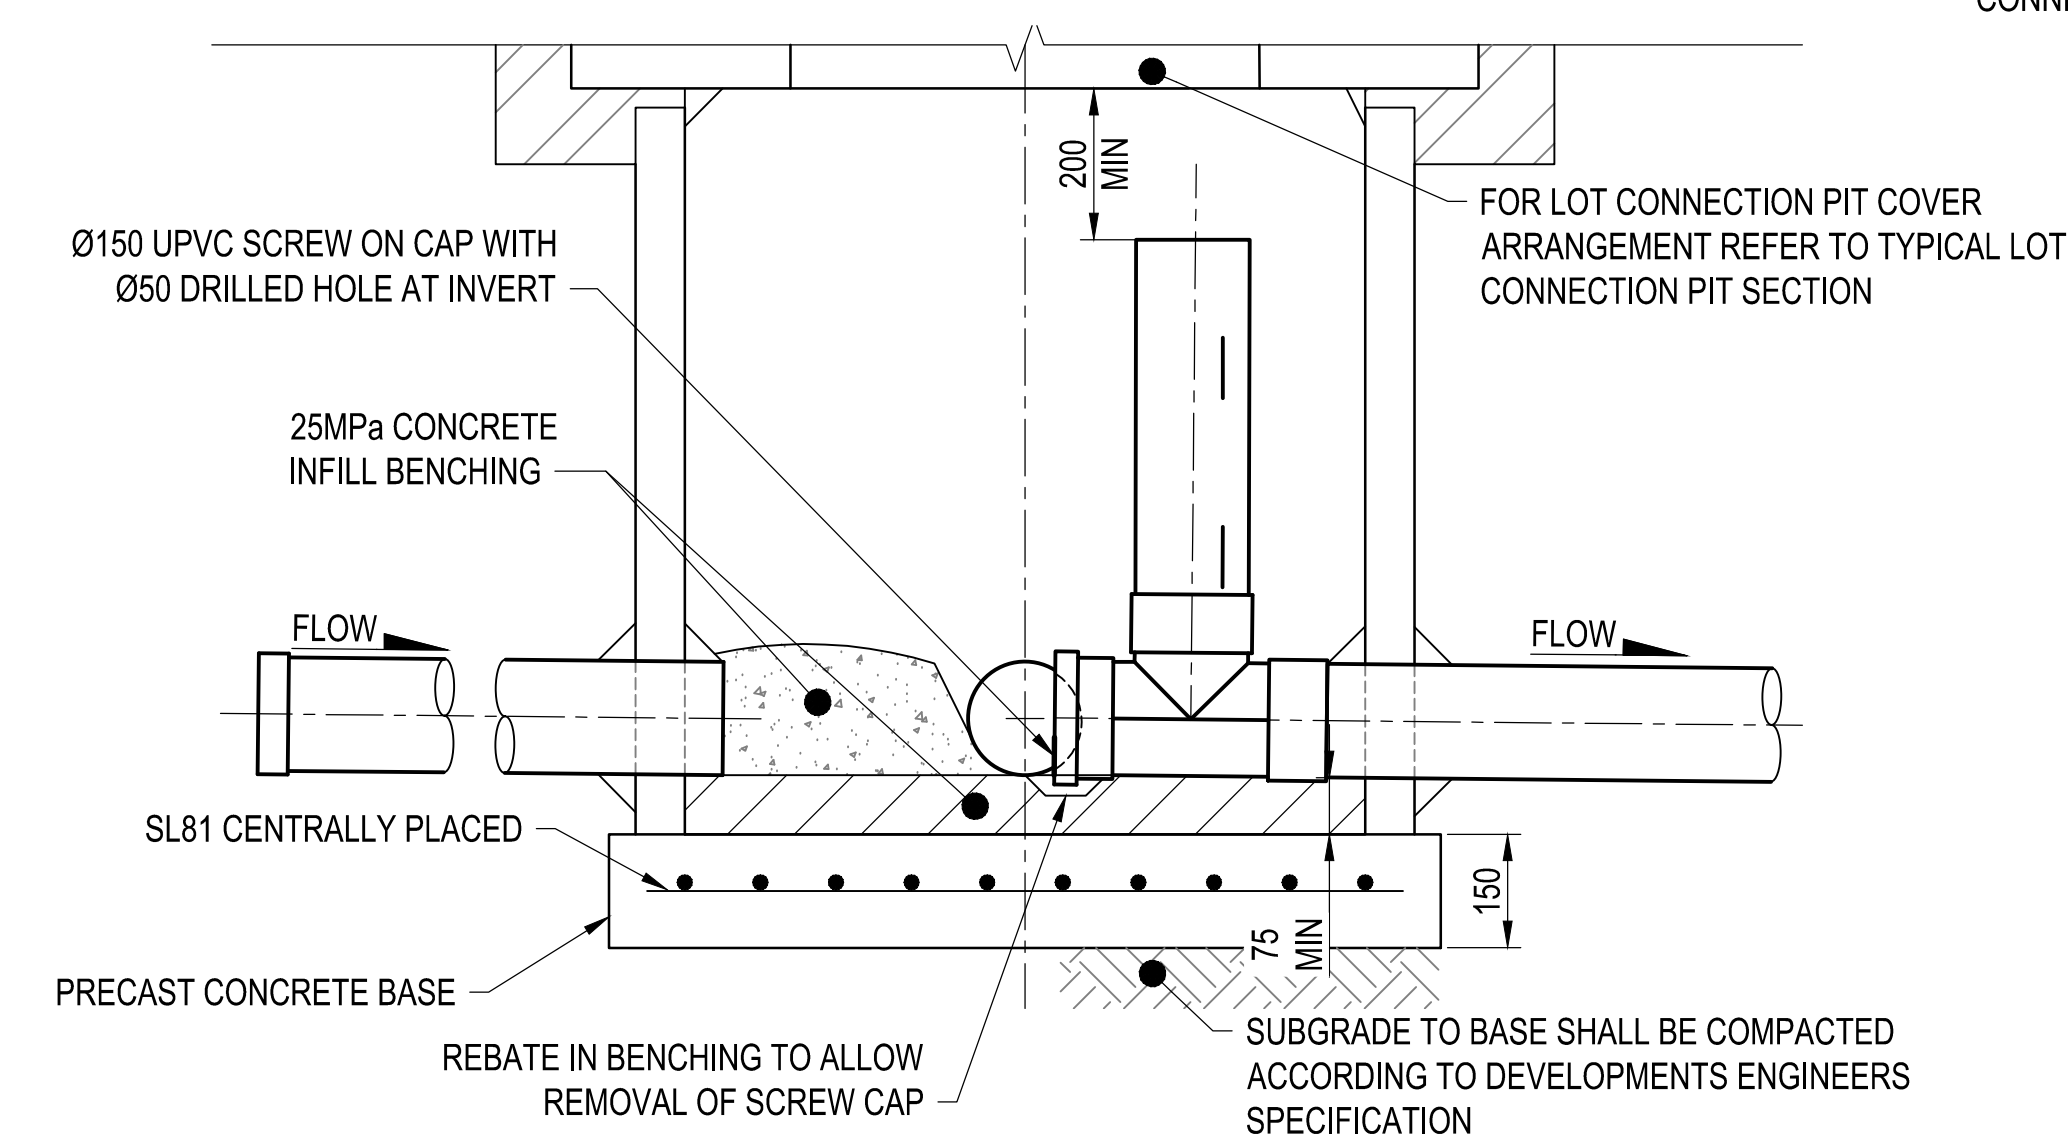


SECTION A  
SCALE 1:10

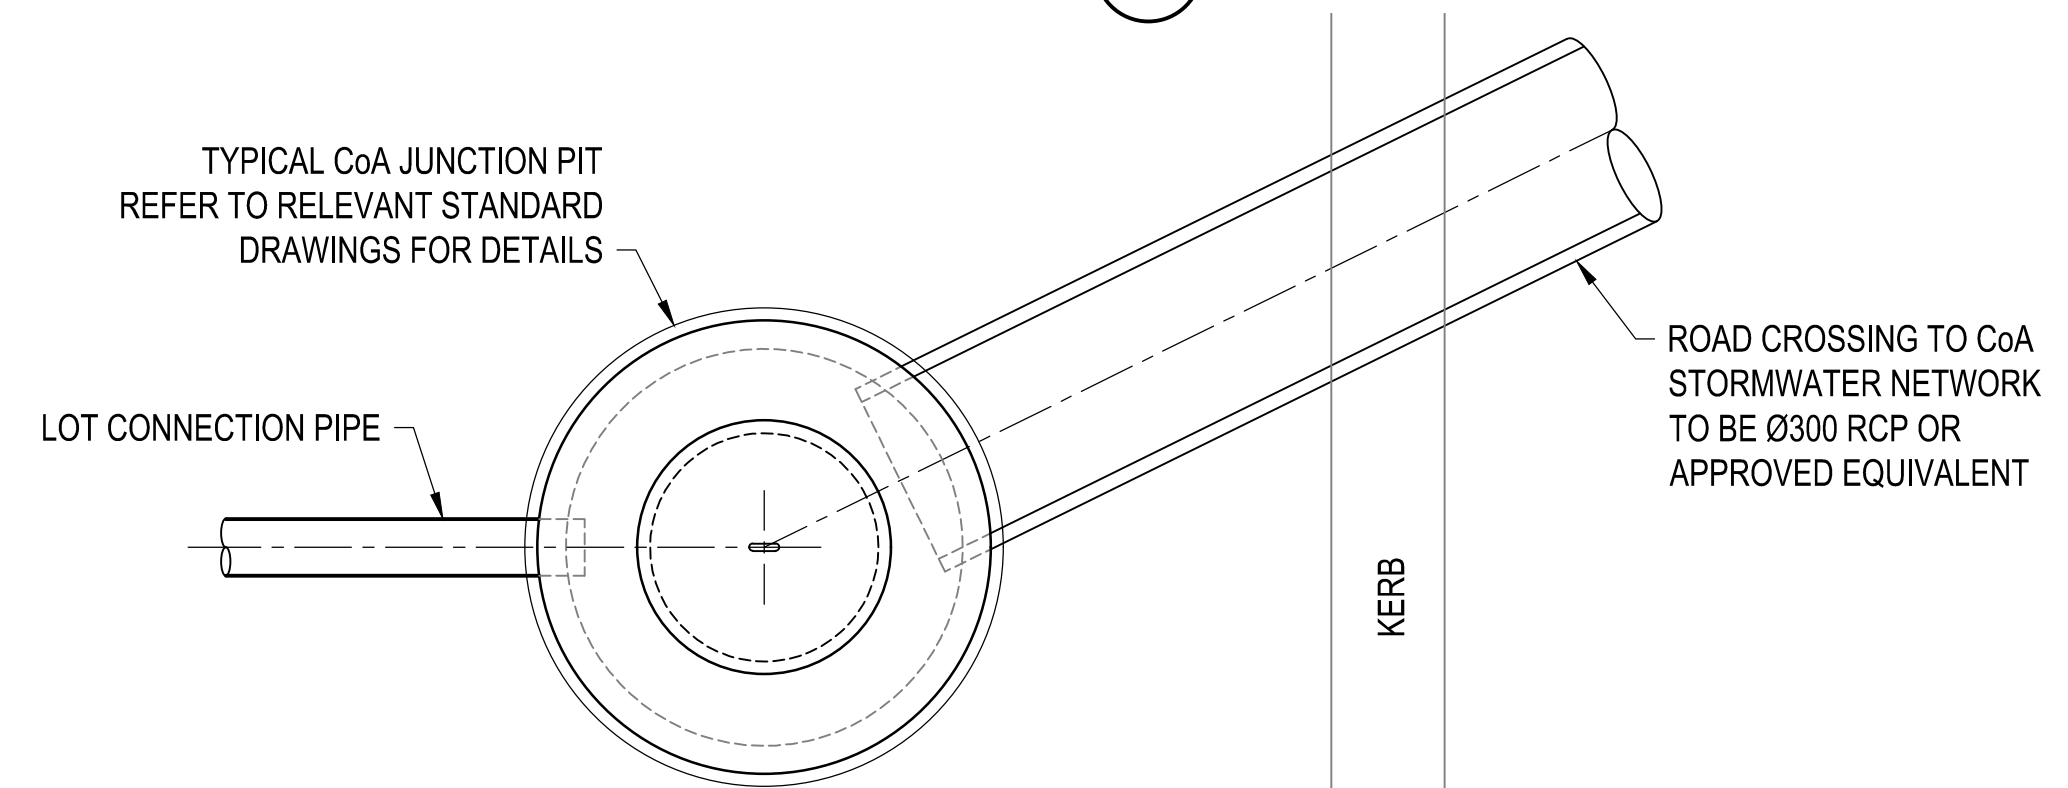


LOT CONNECTION PLAN DETAIL - ROAD CROSSING  
1:20


THE GRANTING OF AN EASEMENT - 2m x 2m MINIMUM, BENEFITING AND BURDENING THE APPROPRIATE LOTS, IS REQUIRED IN ALL SITUATIONS WHERE THE LOT CONNECTION IS PROVIDED FOR MULTIPLE PROPERTIES

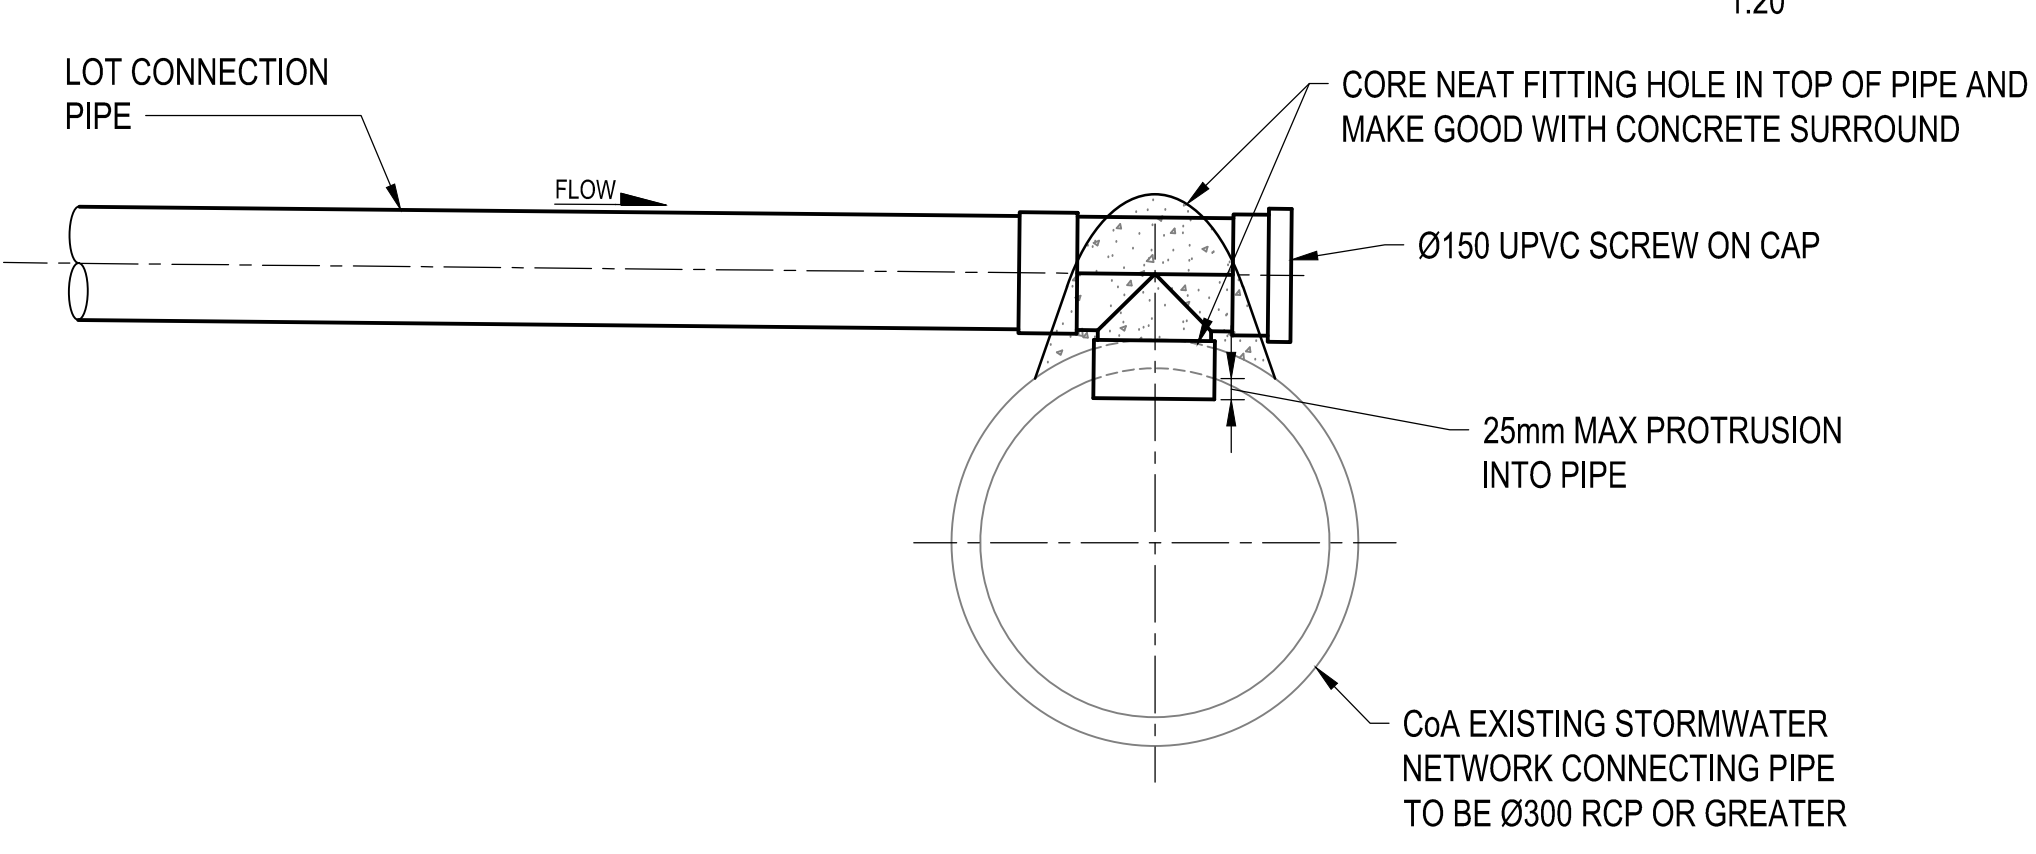



SECTION B  
SCALE 1:10

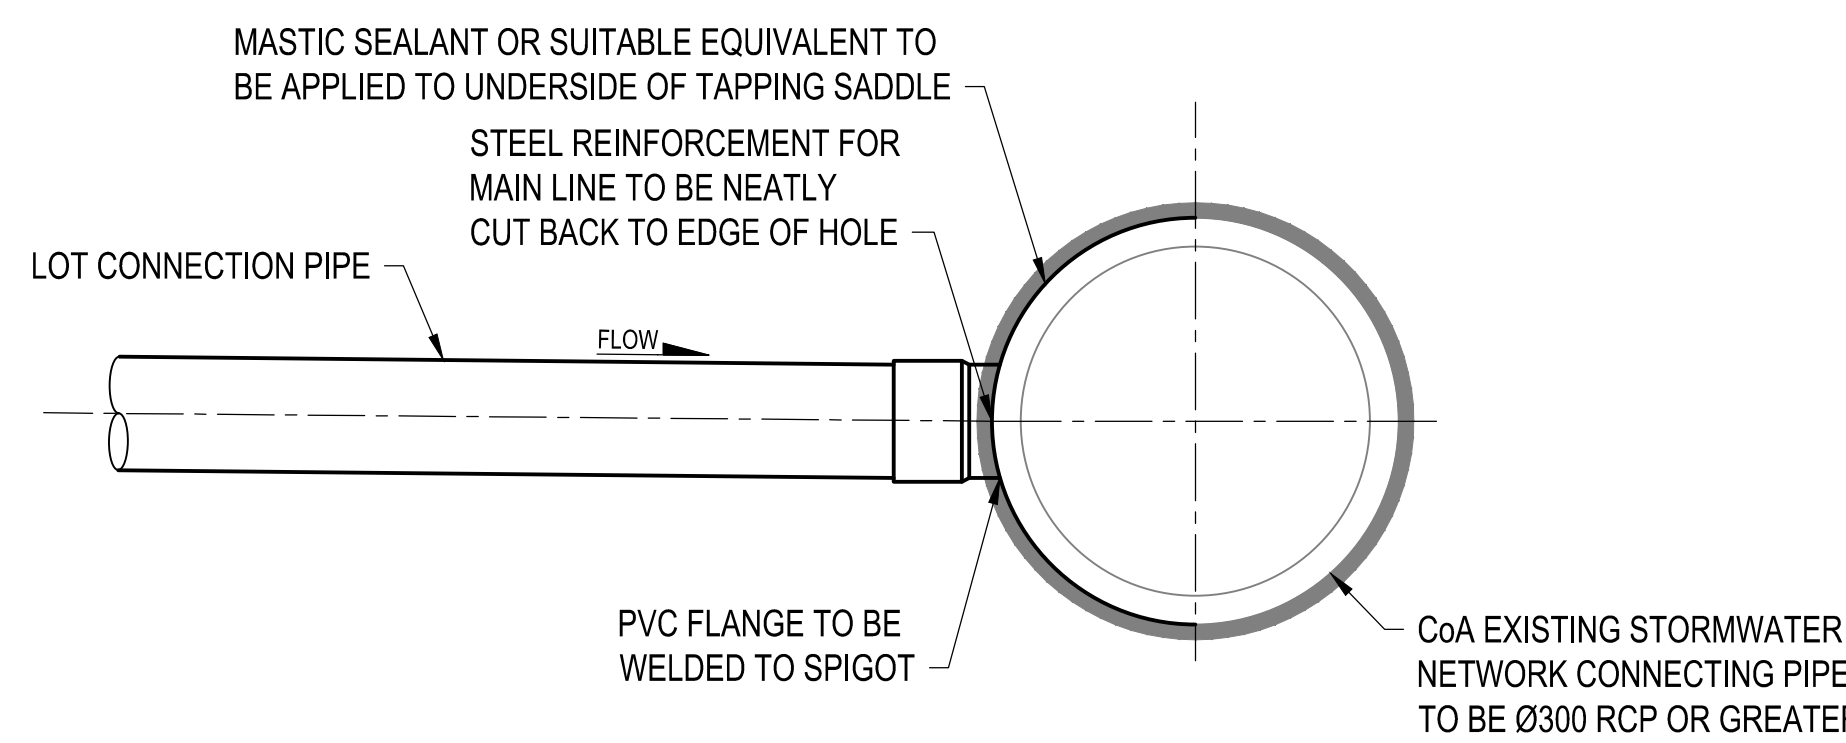

SECTION C  
SCALE 1:10

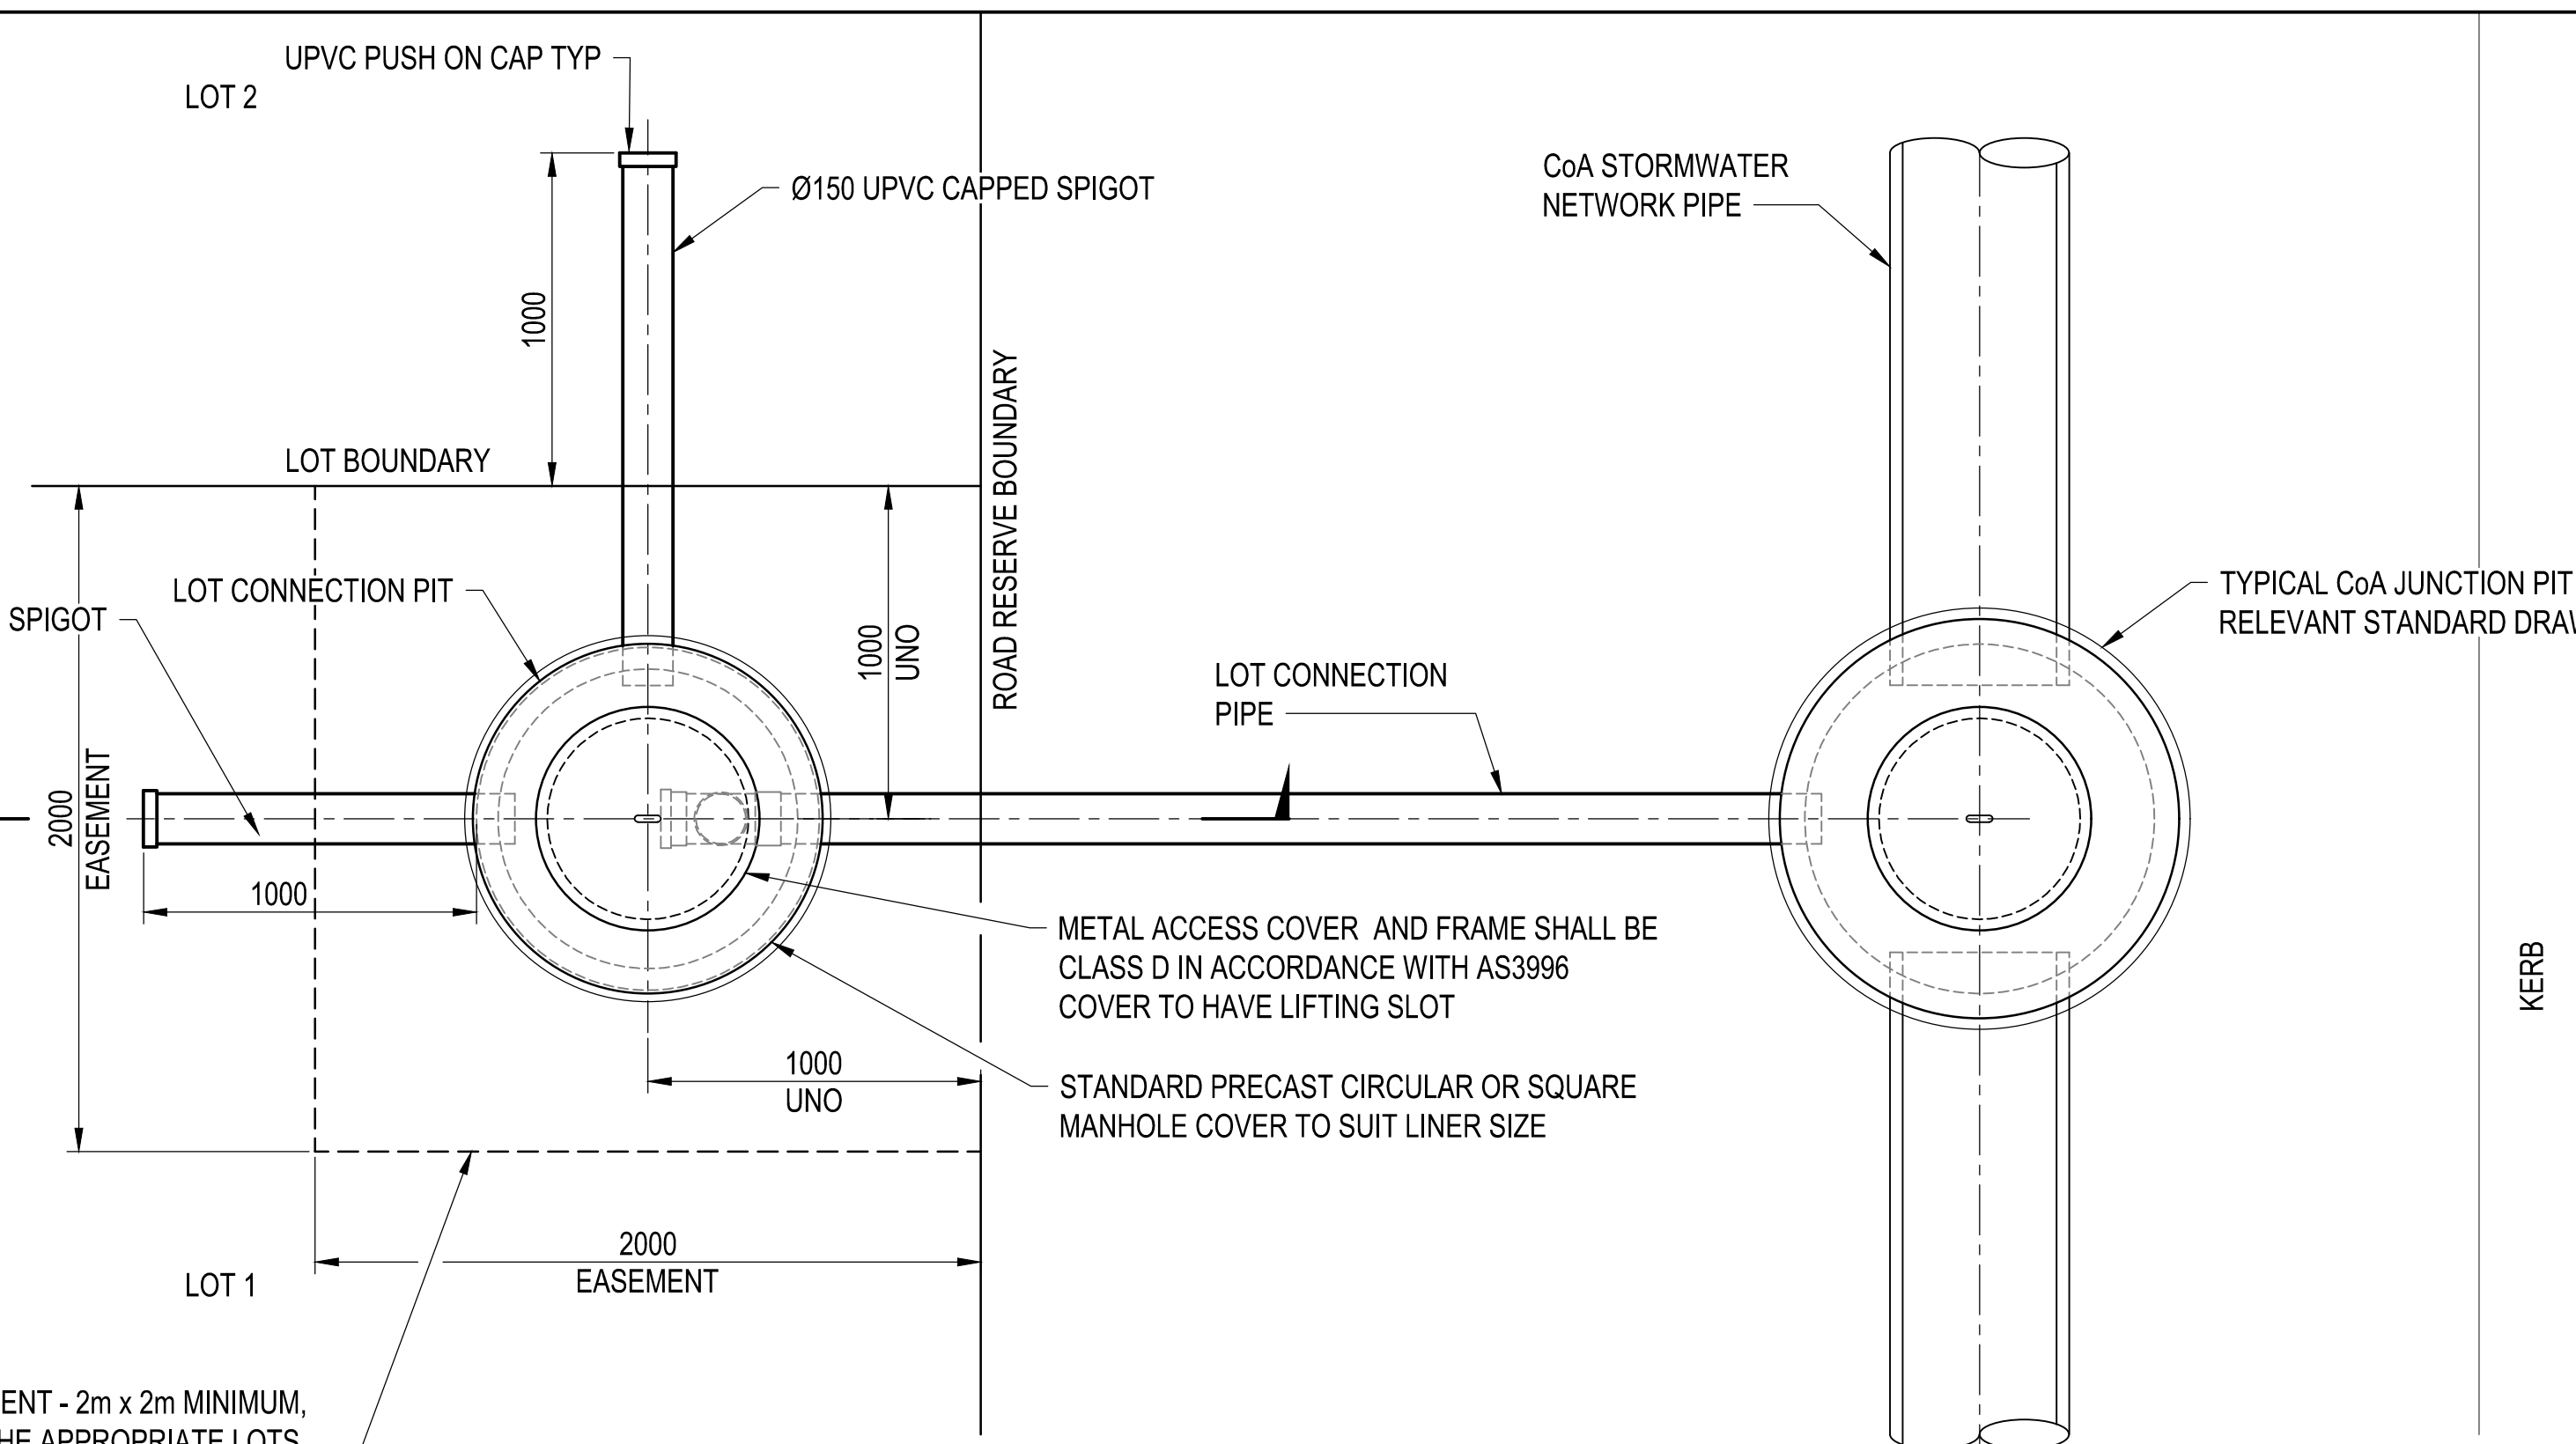

TYPICAL LOT CONNECTION PLAN DETAIL  
1:20

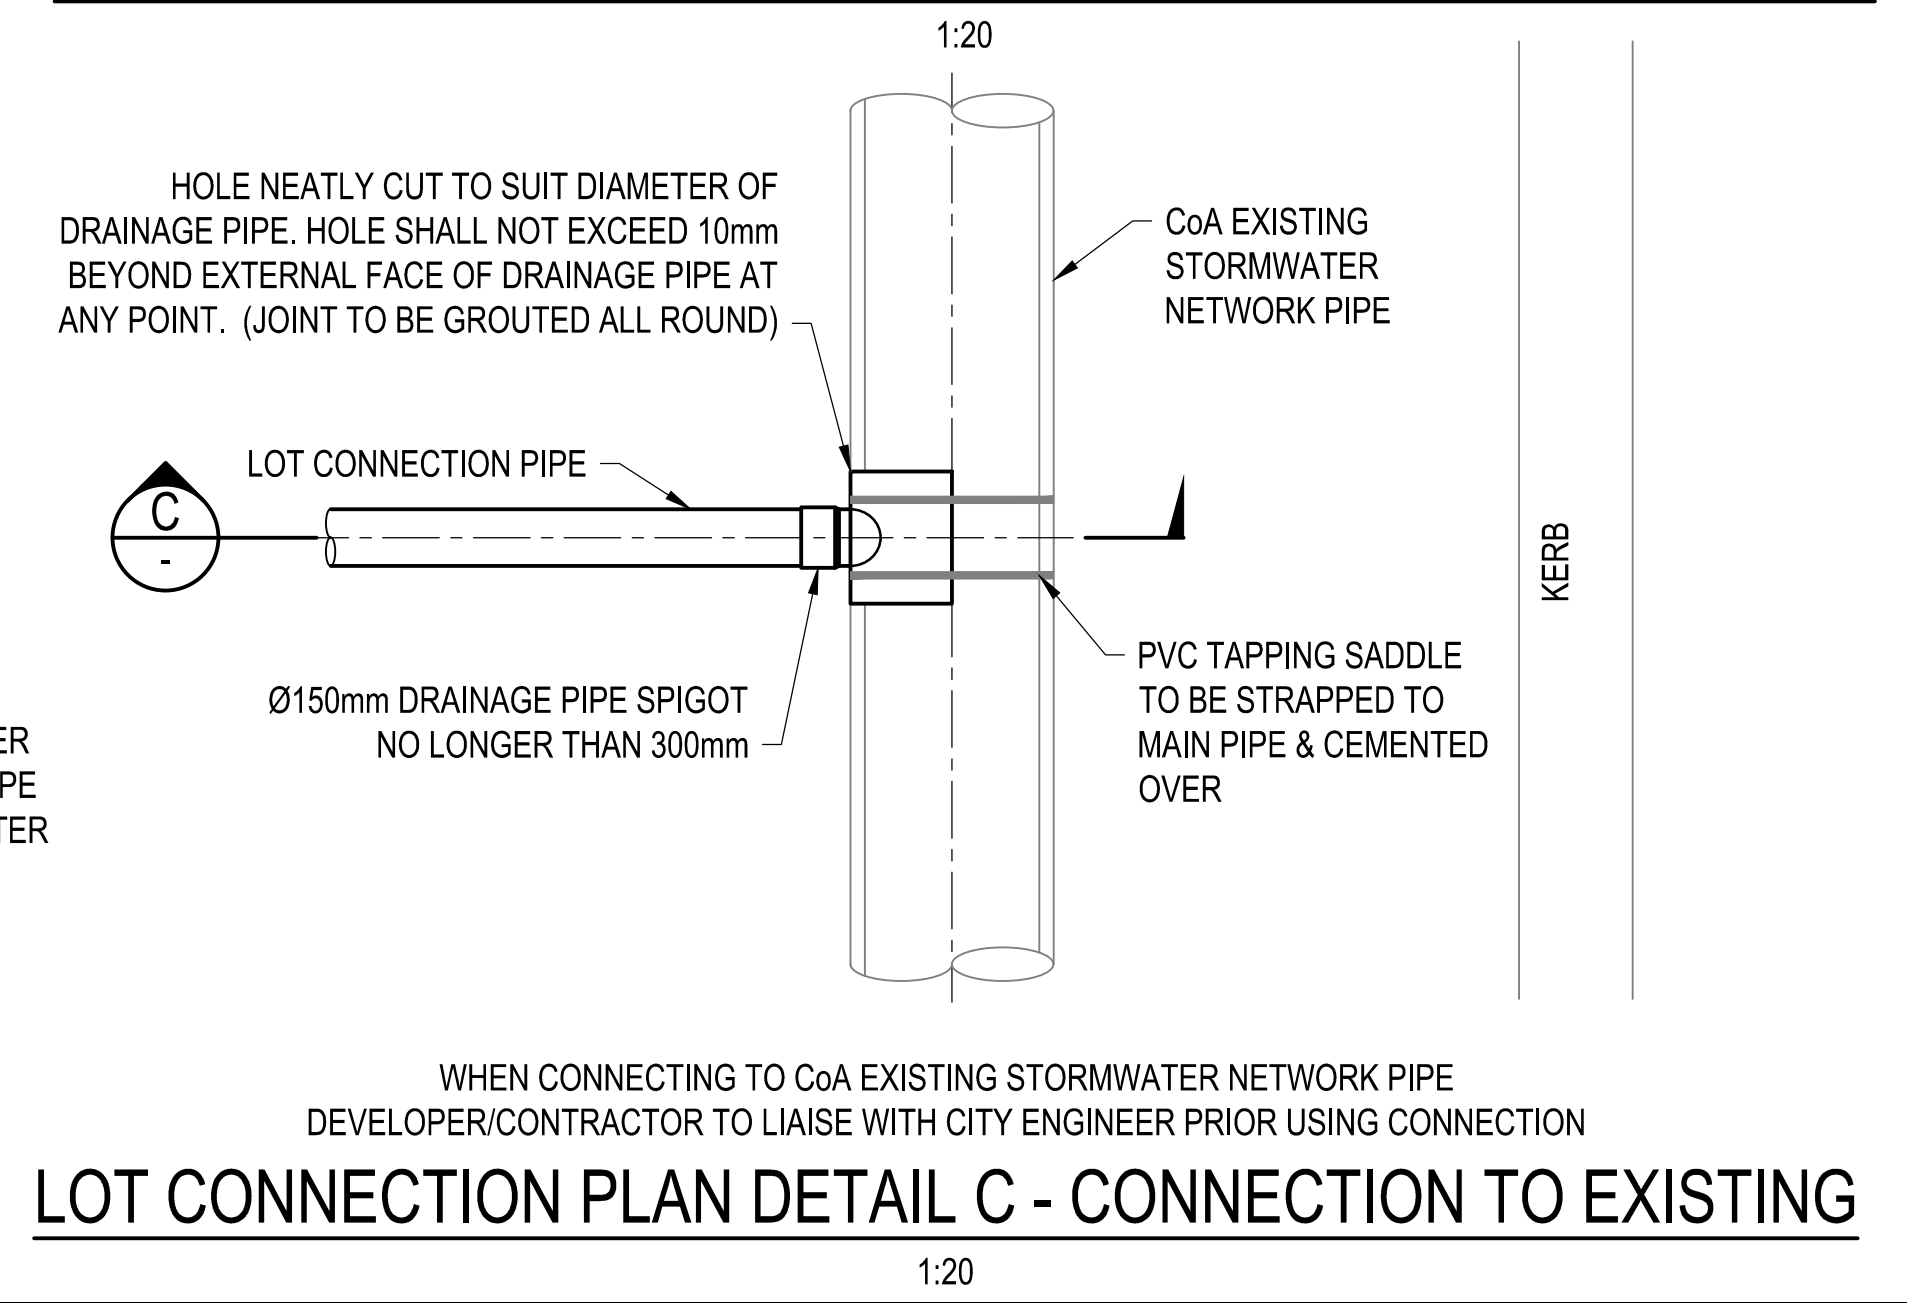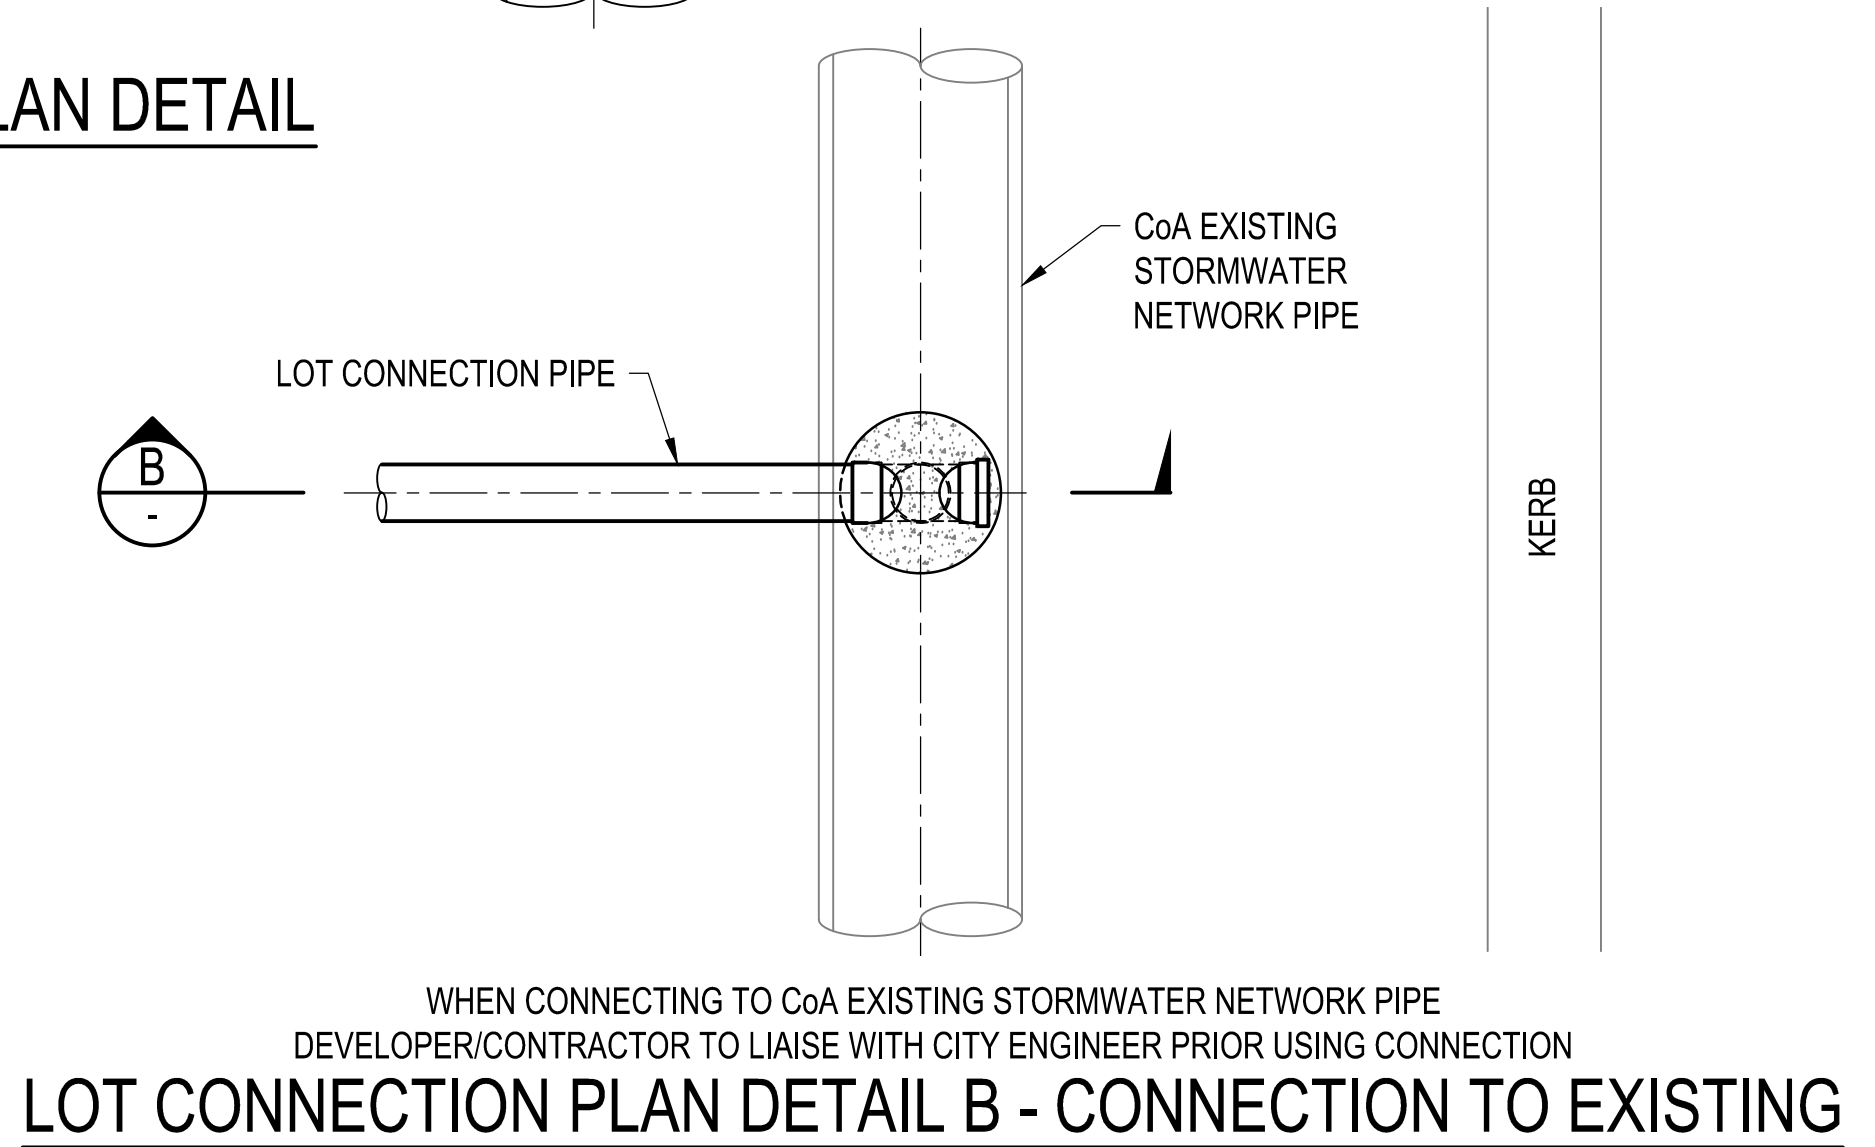

LOT CONNECTION PLAN DETAIL C - CONNECTION TO EXISTING  
1:20

- NOTES**
- ALL DIMENSIONS IN MILLIMETERS UNLESS NOTED OTHERWISE.
  - ALL PVC PIPES/FITTINGS TO BE MINIMUM CLASS SN8 UNLESS NOTED OTHERWISE.
  - FOR CONCRETE, REINFORCEMENT AND LINER DETAILS NOT COVERED IN THIS DRAWING REFER TO CoA DRAWING STD-D-02.

|            |  |          |  |                              |  |
|------------|--|----------|--|------------------------------|--|
| Amendments |  | Scale:   |  | Paper:                       |  |
|            |  | AS SHOWN |  | A1                           |  |
|            |  | Datum:   |  | Grid                         |  |
|            |  | N/A      |  | N/A                          |  |
|            |  | Surveyed |  | Date                         |  |
|            |  | N/A      |  | N/A                          |  |
| A          |  | 21.07.26 |  | ENDORSED BY CITY OF ARMADALE |  |
| No         |  | Date     |  | Revision                     |  |
|            |  |          |  | By                           |  |
|            |  |          |  | Approved                     |  |

|          |  |        |  |
|----------|--|--------|--|
| Scale:   |  | Paper: |  |
| AS SHOWN |  | A1     |  |
| Datum:   |  | Grid   |  |
| N/A      |  | N/A    |  |
| Surveyed |  | Date   |  |
| N/A      |  | N/A    |  |



THIS DRAWING REMAINS THE PROPERTY OF THE CITY OF ARMADALE AND SHALL NOT BE RETAINED, COPIED, OR USED, WITHOUT WRITTEN APPROVAL FROM THE DIRECTOR ENGINEERING SERVICES

|                               |          |         |
|-------------------------------|----------|---------|
| Drawn:                        | Date:    | Signed: |
| DR                            | 10.06.26 |         |
| Designed:                     | Date:    | Signed: |
| DR                            | 10.06.26 |         |
| Checked:                      | Date:    | Signed: |
| BT                            | 10.06.26 |         |
| Head of Engineering & Design: | Signed:  |         |

|              |  |                                      |  |
|--------------|--|--------------------------------------|--|
| Project:     |  | CITY OF ARMADALE                     |  |
|              |  | TECHNICAL SERVICES STANDARD DRAWINGS |  |
| Description: |  | STORMWATER DRAINAGE                  |  |
|              |  | LOT CONNECTION DETAILS               |  |

|              |          |
|--------------|----------|
| PC No:       | N/A      |
| CM9 No:      | N/A      |
| Sheet No:    | 1 OF 1   |
| Revision No: | A        |
| DWG No:      | STD-D-08 |