
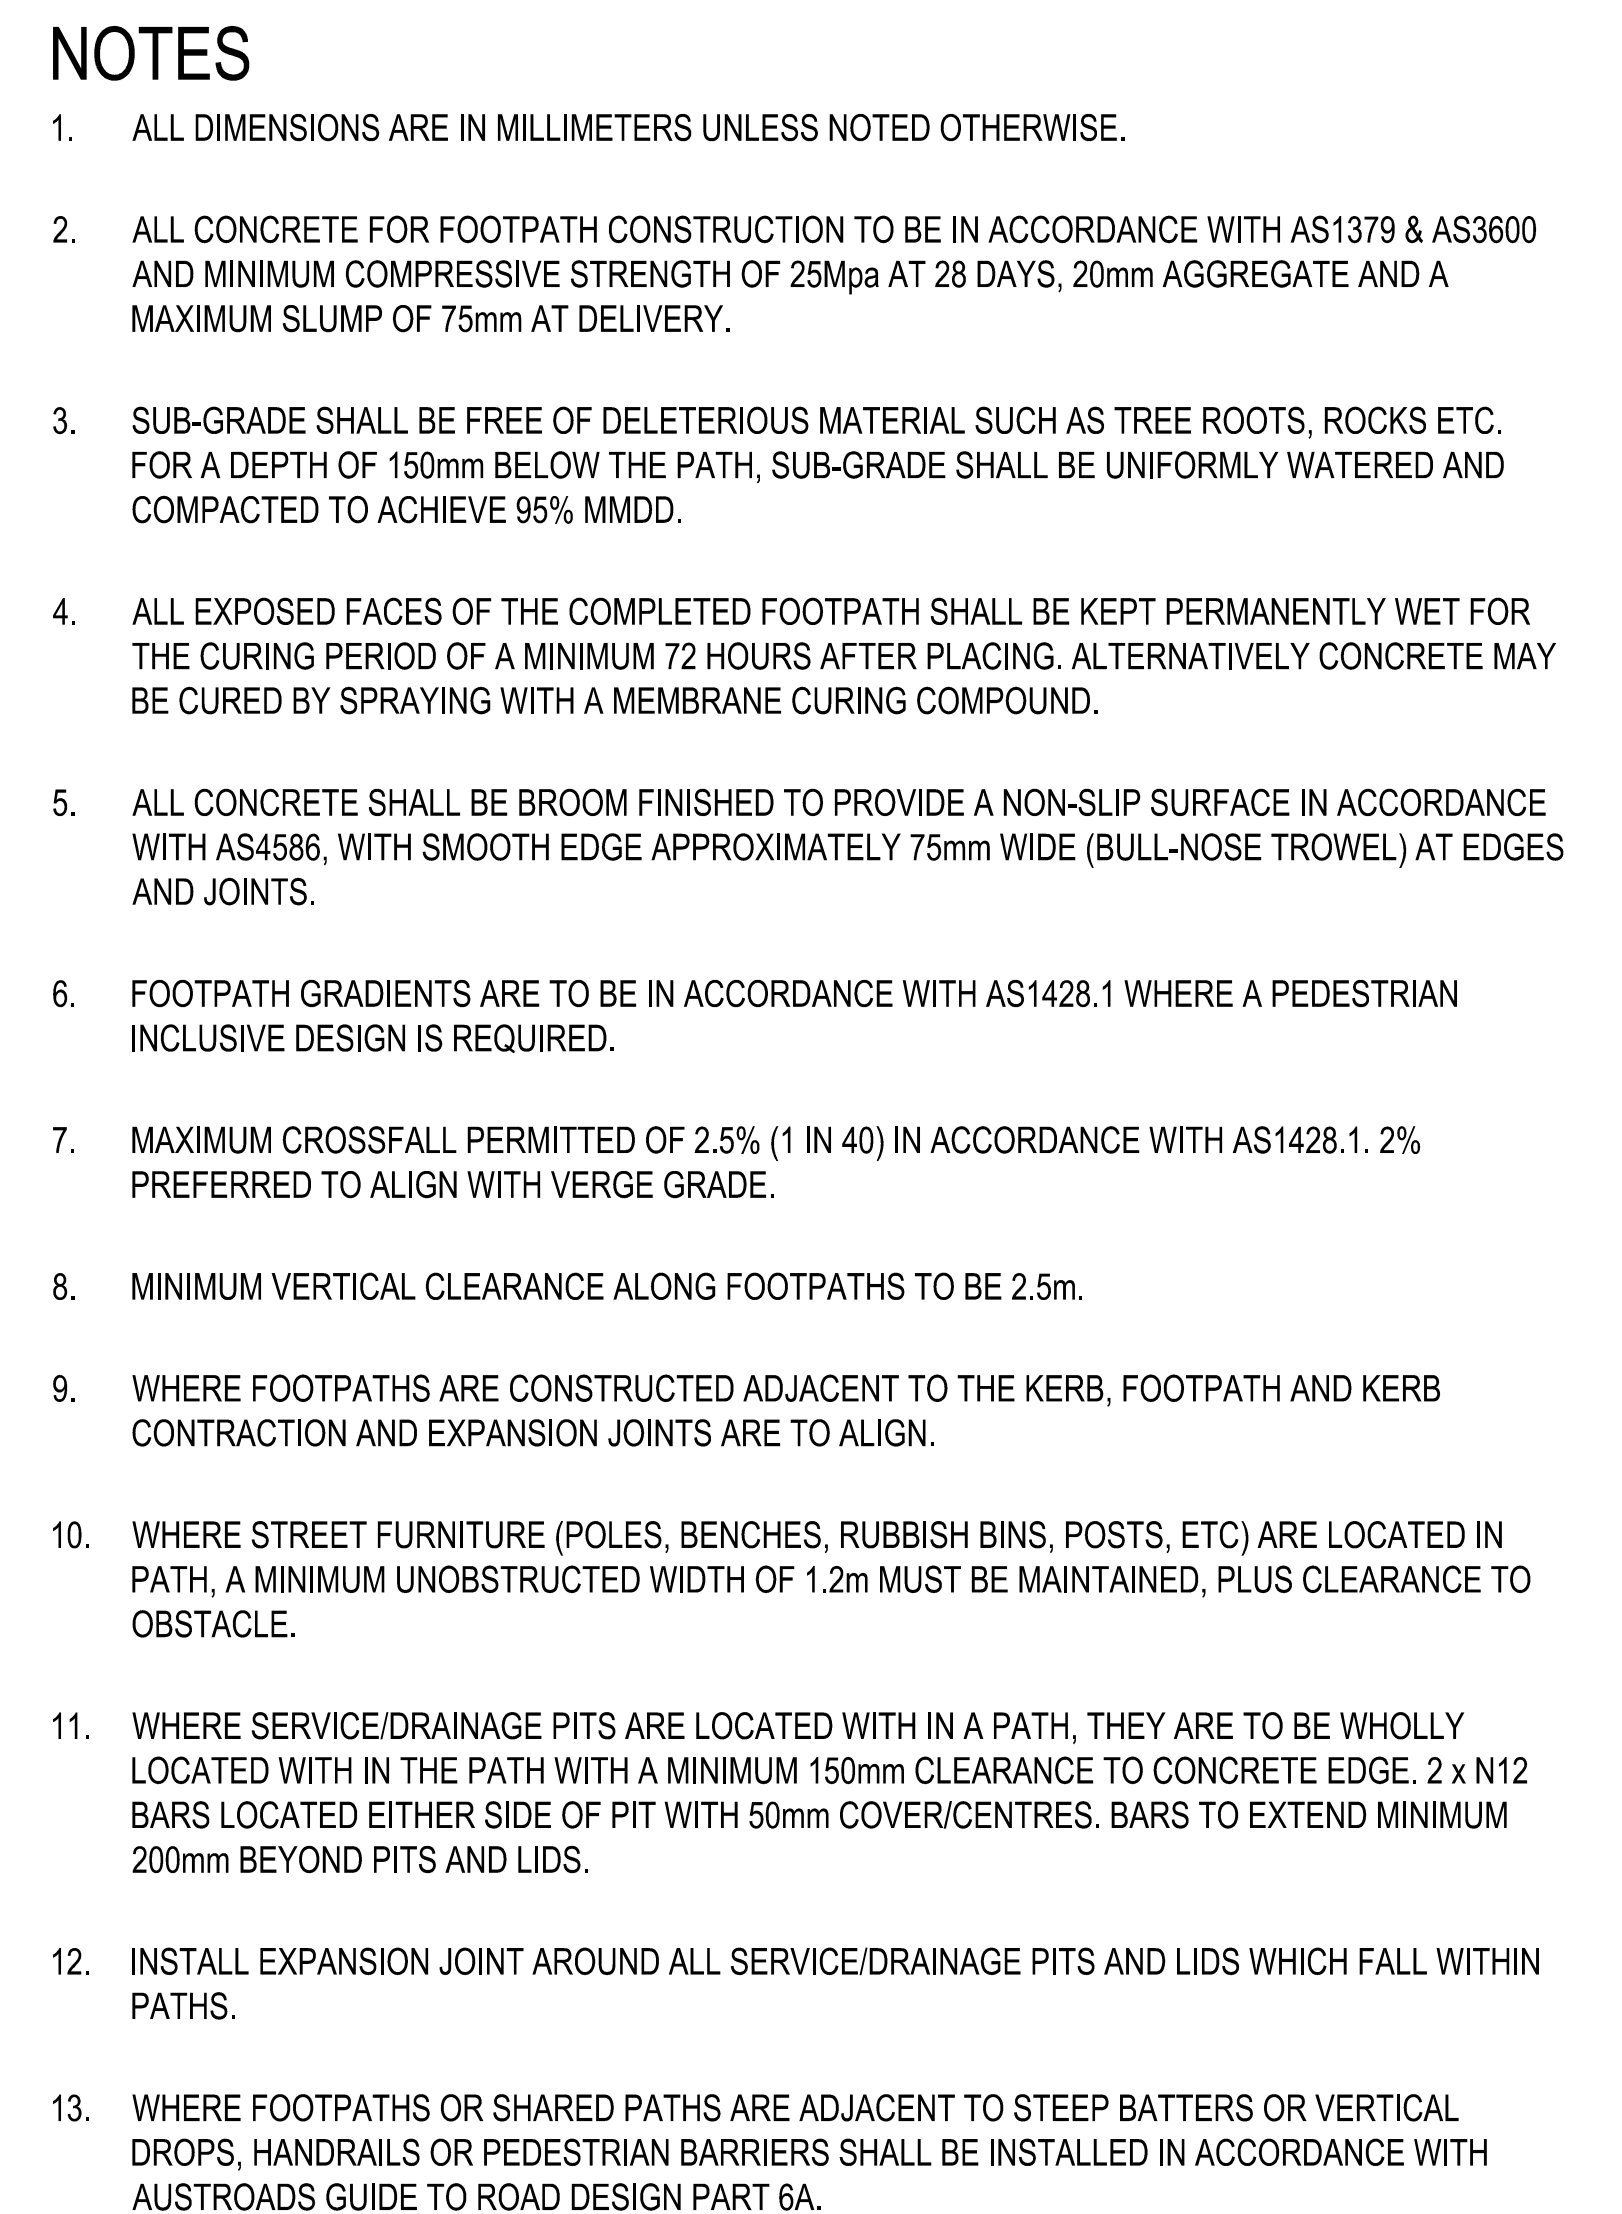
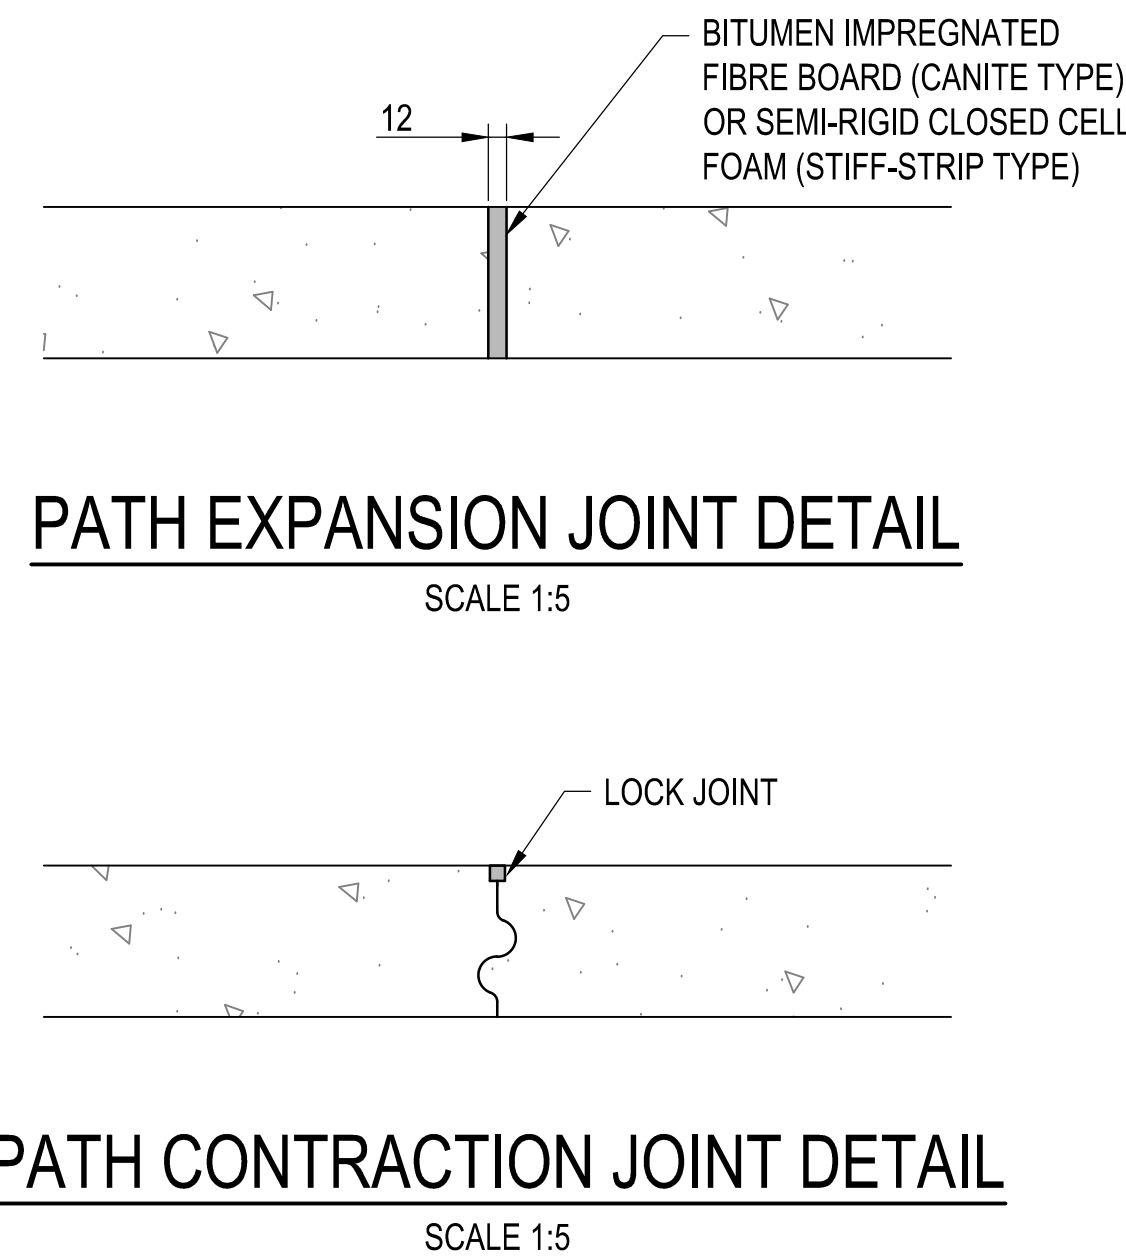


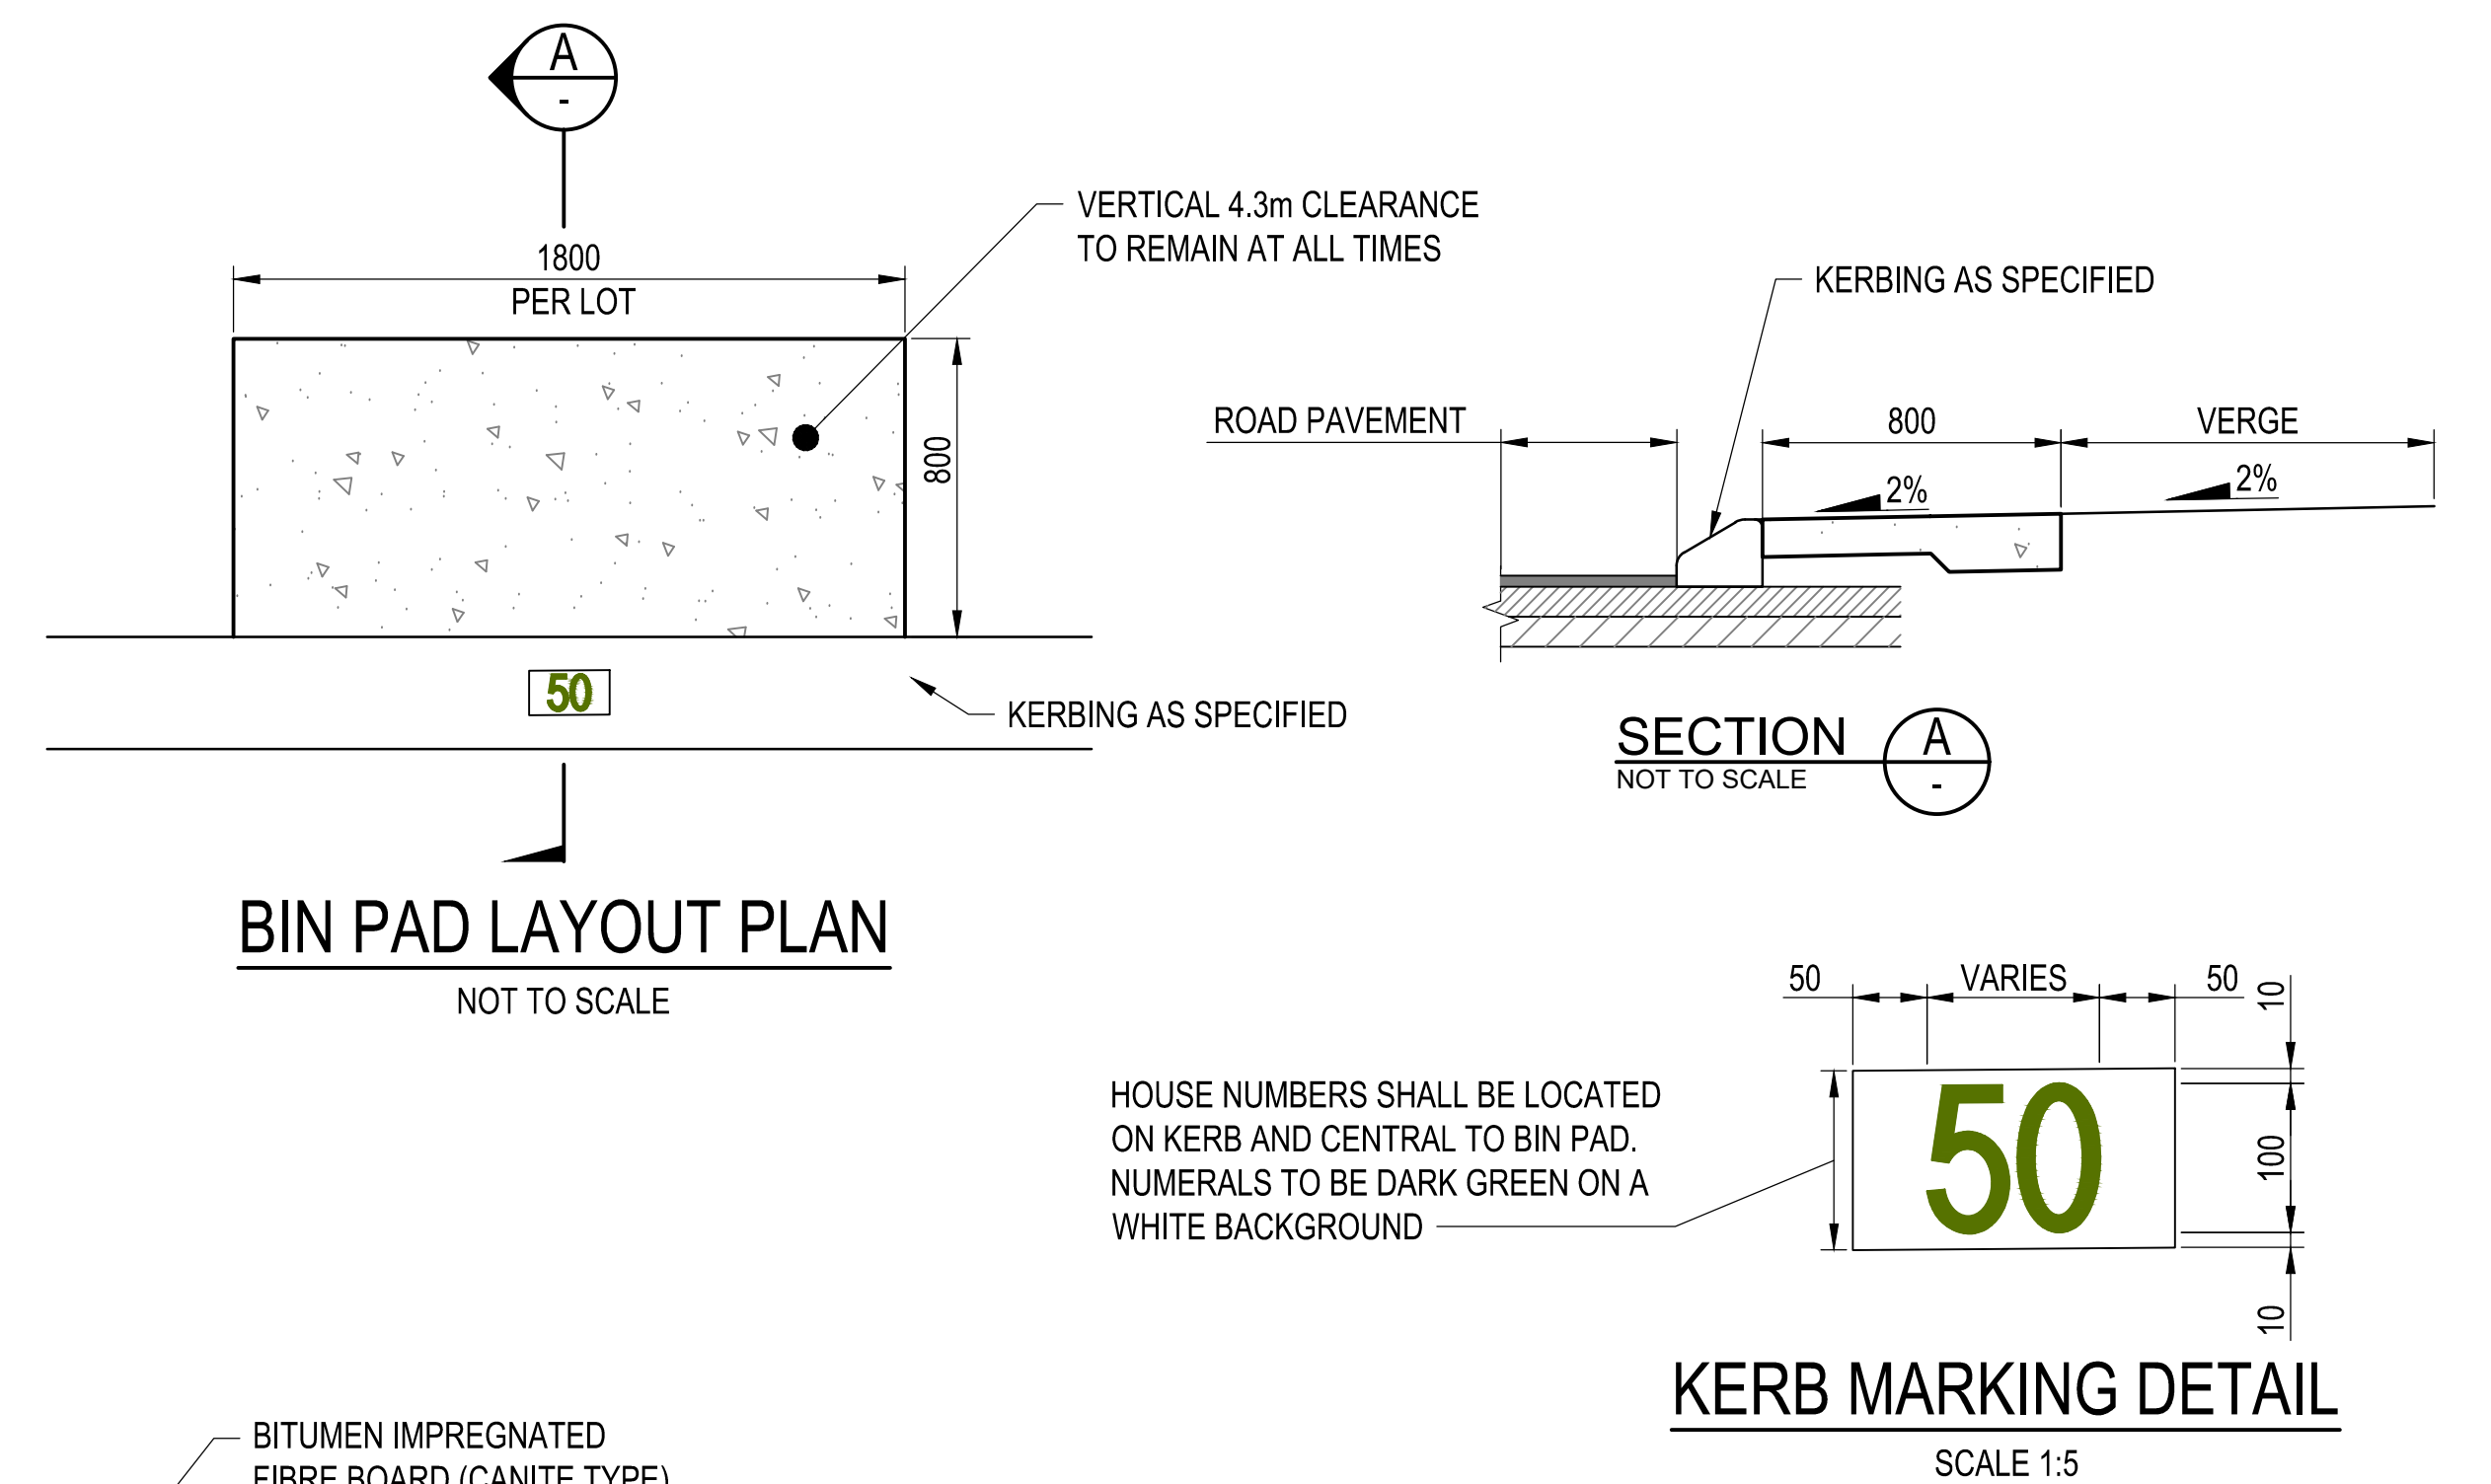

PATH TABLE	
PATH TYPE	WIDTH
FOOTPATH	1500 - 2000
DUAL USE PATH	2500