



persona

Pompadour
AT CHANNELS

Perfectly tailored 2, 3, 4 and 5 bedroom
family homes



A new story *begins*

Pompadour, a unique development
that brings the energy of city life
and blends it with the peaceful
vibe of country living.




Your *Persona* journey starts here






The search for your new home is over. Take back your weekends and evenings because now you can enjoy the things that make you happy again.

At Persona, we understand the stress that can be involved in finding and securing your dream home. That's why we introduced the Persona difference. We're determined to make your move a most rewarding experience.

From beautifully appointed, design-led and comfortable homes to our unique customer journey, we put you in control of your move into your new home.

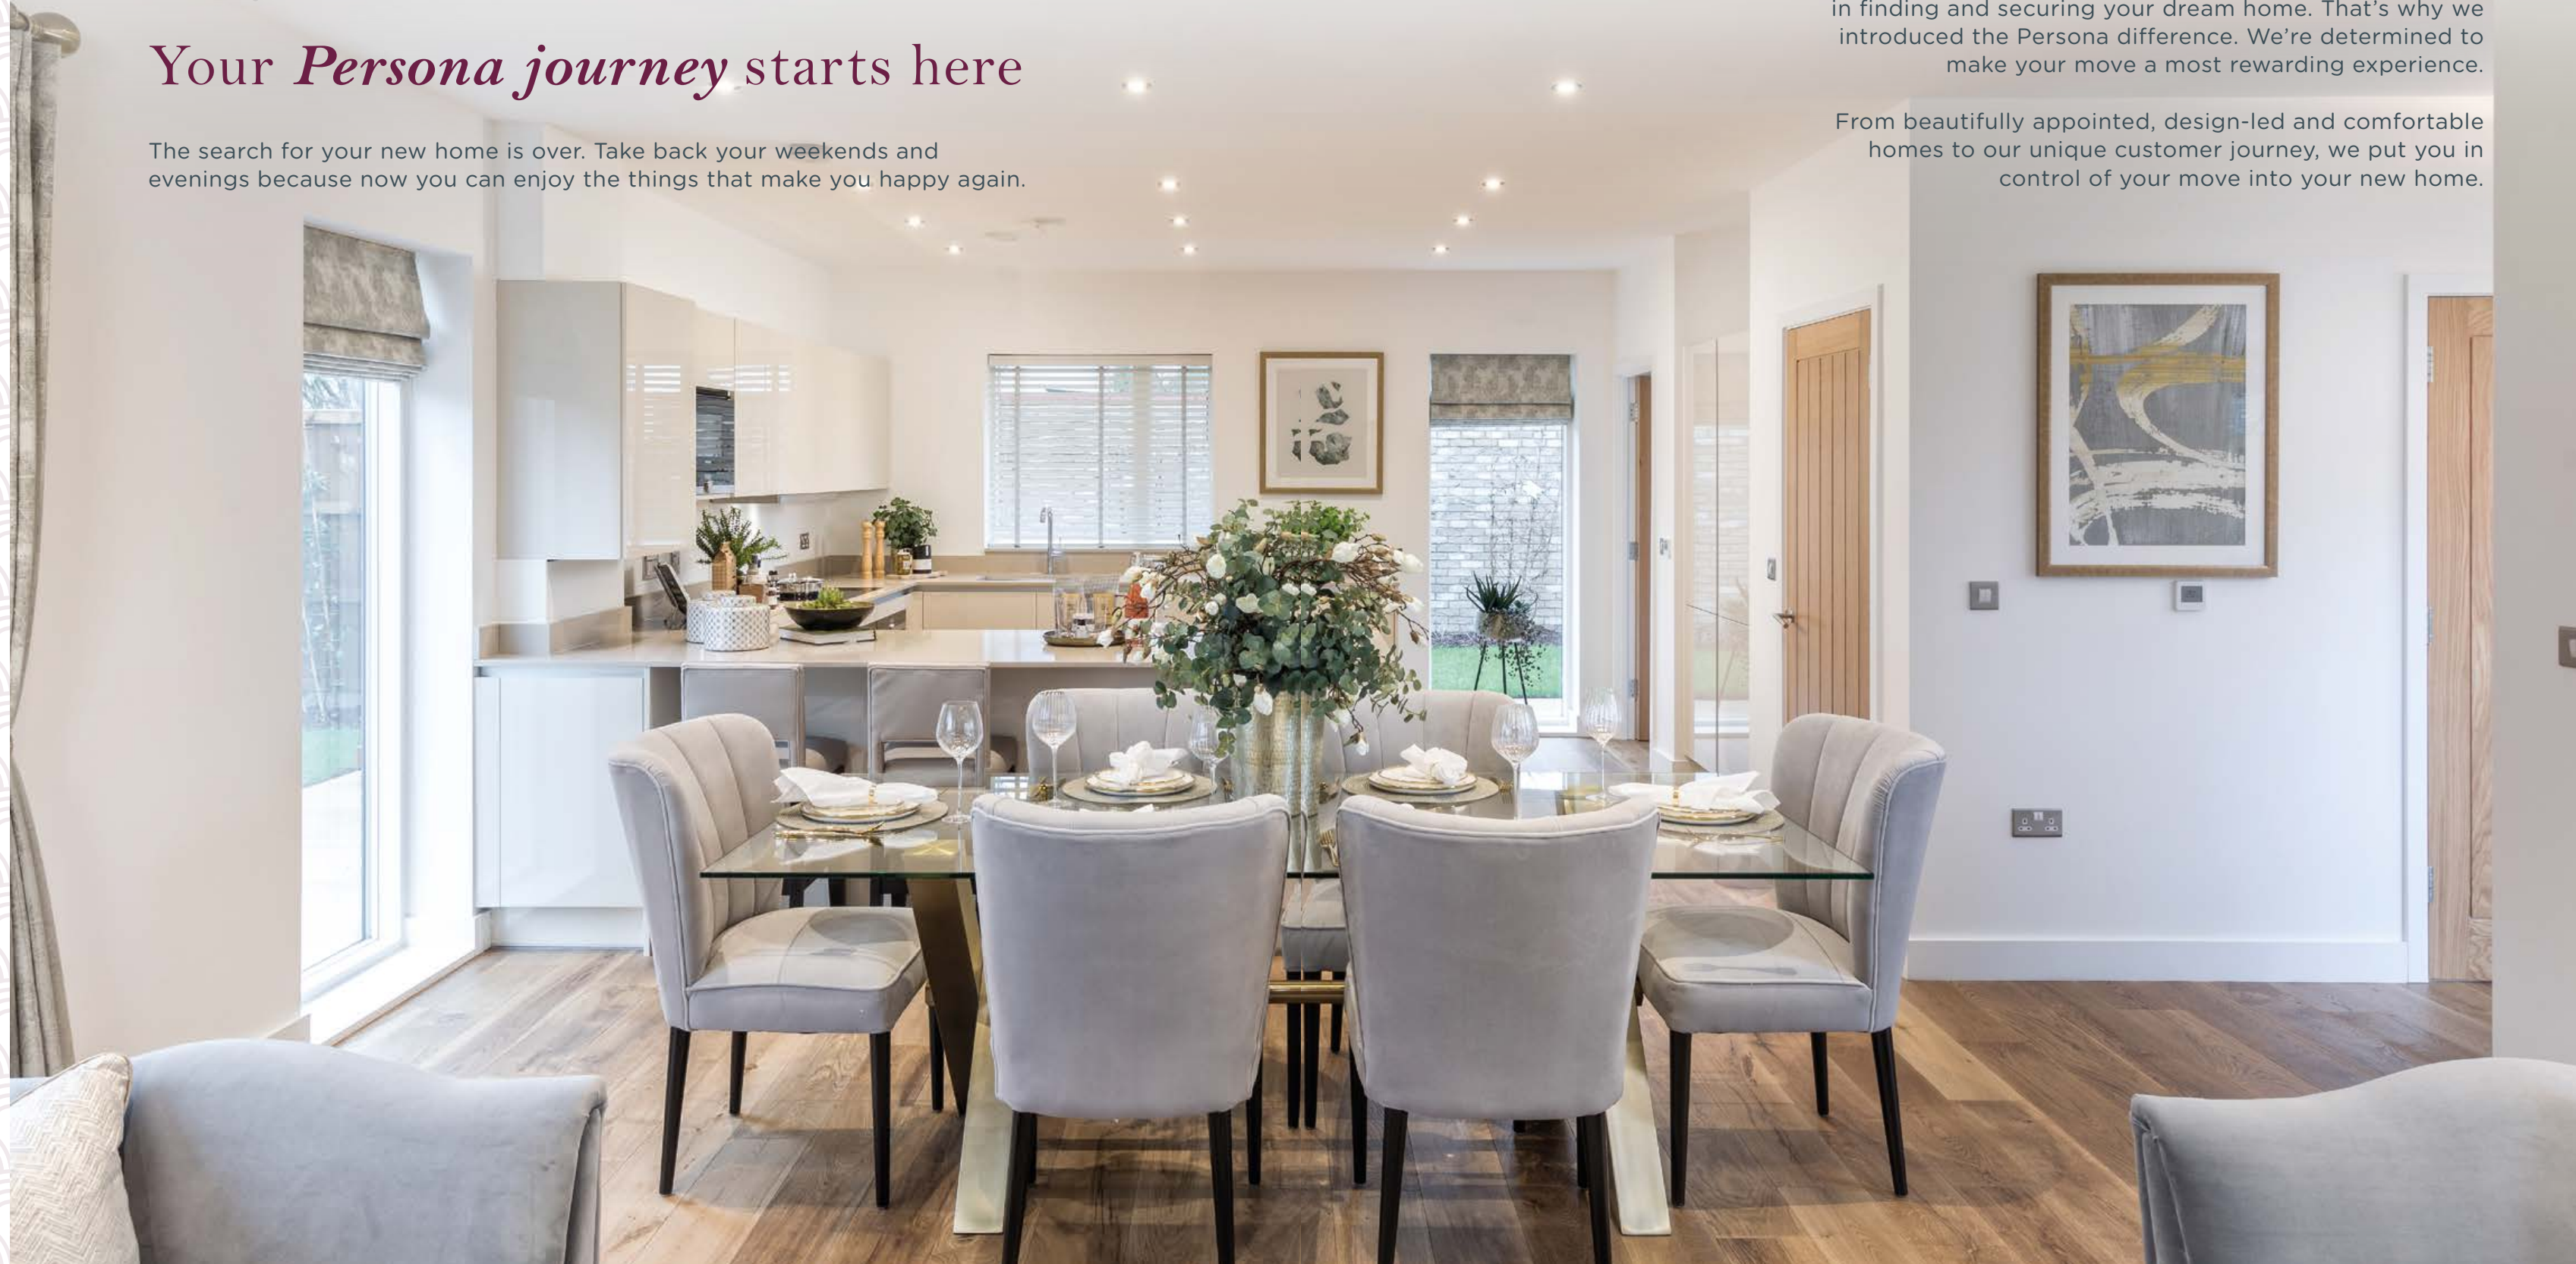

Built around *you*

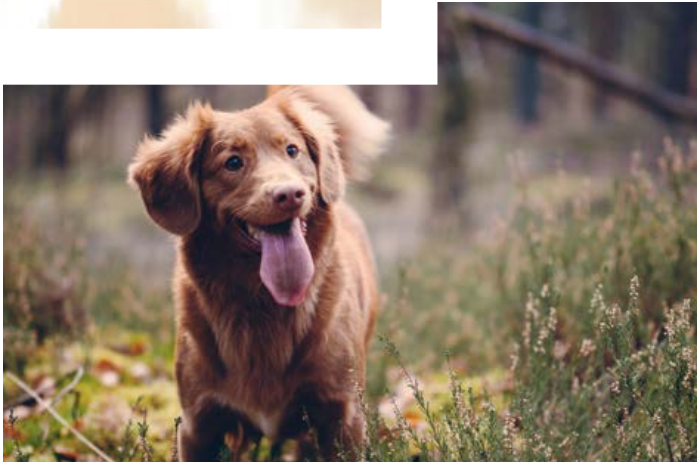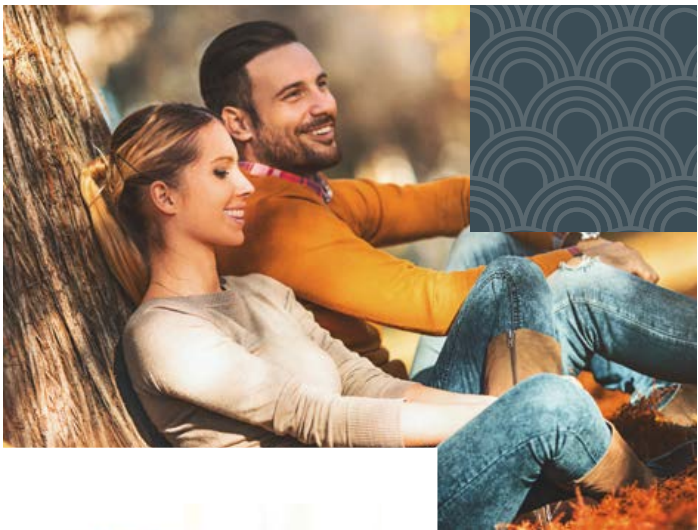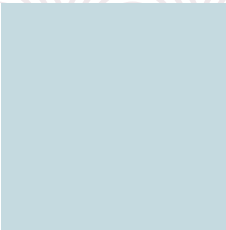  

Pompadour is a collection of contemporary two, three, four and five bedroom homes beautifully crafted to your personal specification.



We're all different. Different needs, different tastes. It's what makes life interesting. So why adopt a 'one size fits all' approach to building new homes?

When you buy your new home from Persona you'll have your own dedicated host who will make sure you get the home you've always wanted.

A home with *your* *personality*

Love the energy of city life? Have a strong connection to London but need the peace and quiet of the countryside? Are you a people person who loves a sense of community and values downtime with your family?

Then Pompadour is the perfect place for you to call home.

With flexibility and freedom in mind, Persona homes are personalised and offer the space for you and your family to grow.



On your doorstep

Whether you have a family or are buying your first home, everything you need is within easy reach of Pompadour.

Enjoy excellent schools and medical facilities. Shop in Chelmsford at Bond Street and High Chelmer or the regular market. Swim or skate at the Riverside Ice & Leisure Centre. Go to the movies or the theatre and experience the buzzing nightlife. Eat and drink in any number of great bars and restaurants.

Stroll through award-winning parks or take to the water along the Chelmer and Blackwater Navigation.

Life in Chelmsford is as full as you choose to make it.



Family focused

Schools are at the top of every parent's agenda when buying a new home; it's important that your children are just as happy in their new school as they are in their new home.


There are a variety of schools close to Pompadour:*

- Little Waltham CE Primary School
- Great Waltham CE Primary
- King Edward VI Grammar School
- Chelmsford County High School for Girls
- Moulsham High School
- Great Baddow High School
- The Boswells School
- The Beaulieu Park School
- New Hall School
- Chelmsford College
- Writtle University College
- Anglia Ruskin University

*Although the schools and universities listed above are nearby, we cannot guarantee admission. Please speak to a sales executive for more details.

The place *to be*

It doesn't matter what Persona development you visit, you will always find our homes in desirable locations, with everything you need on your doorstep.

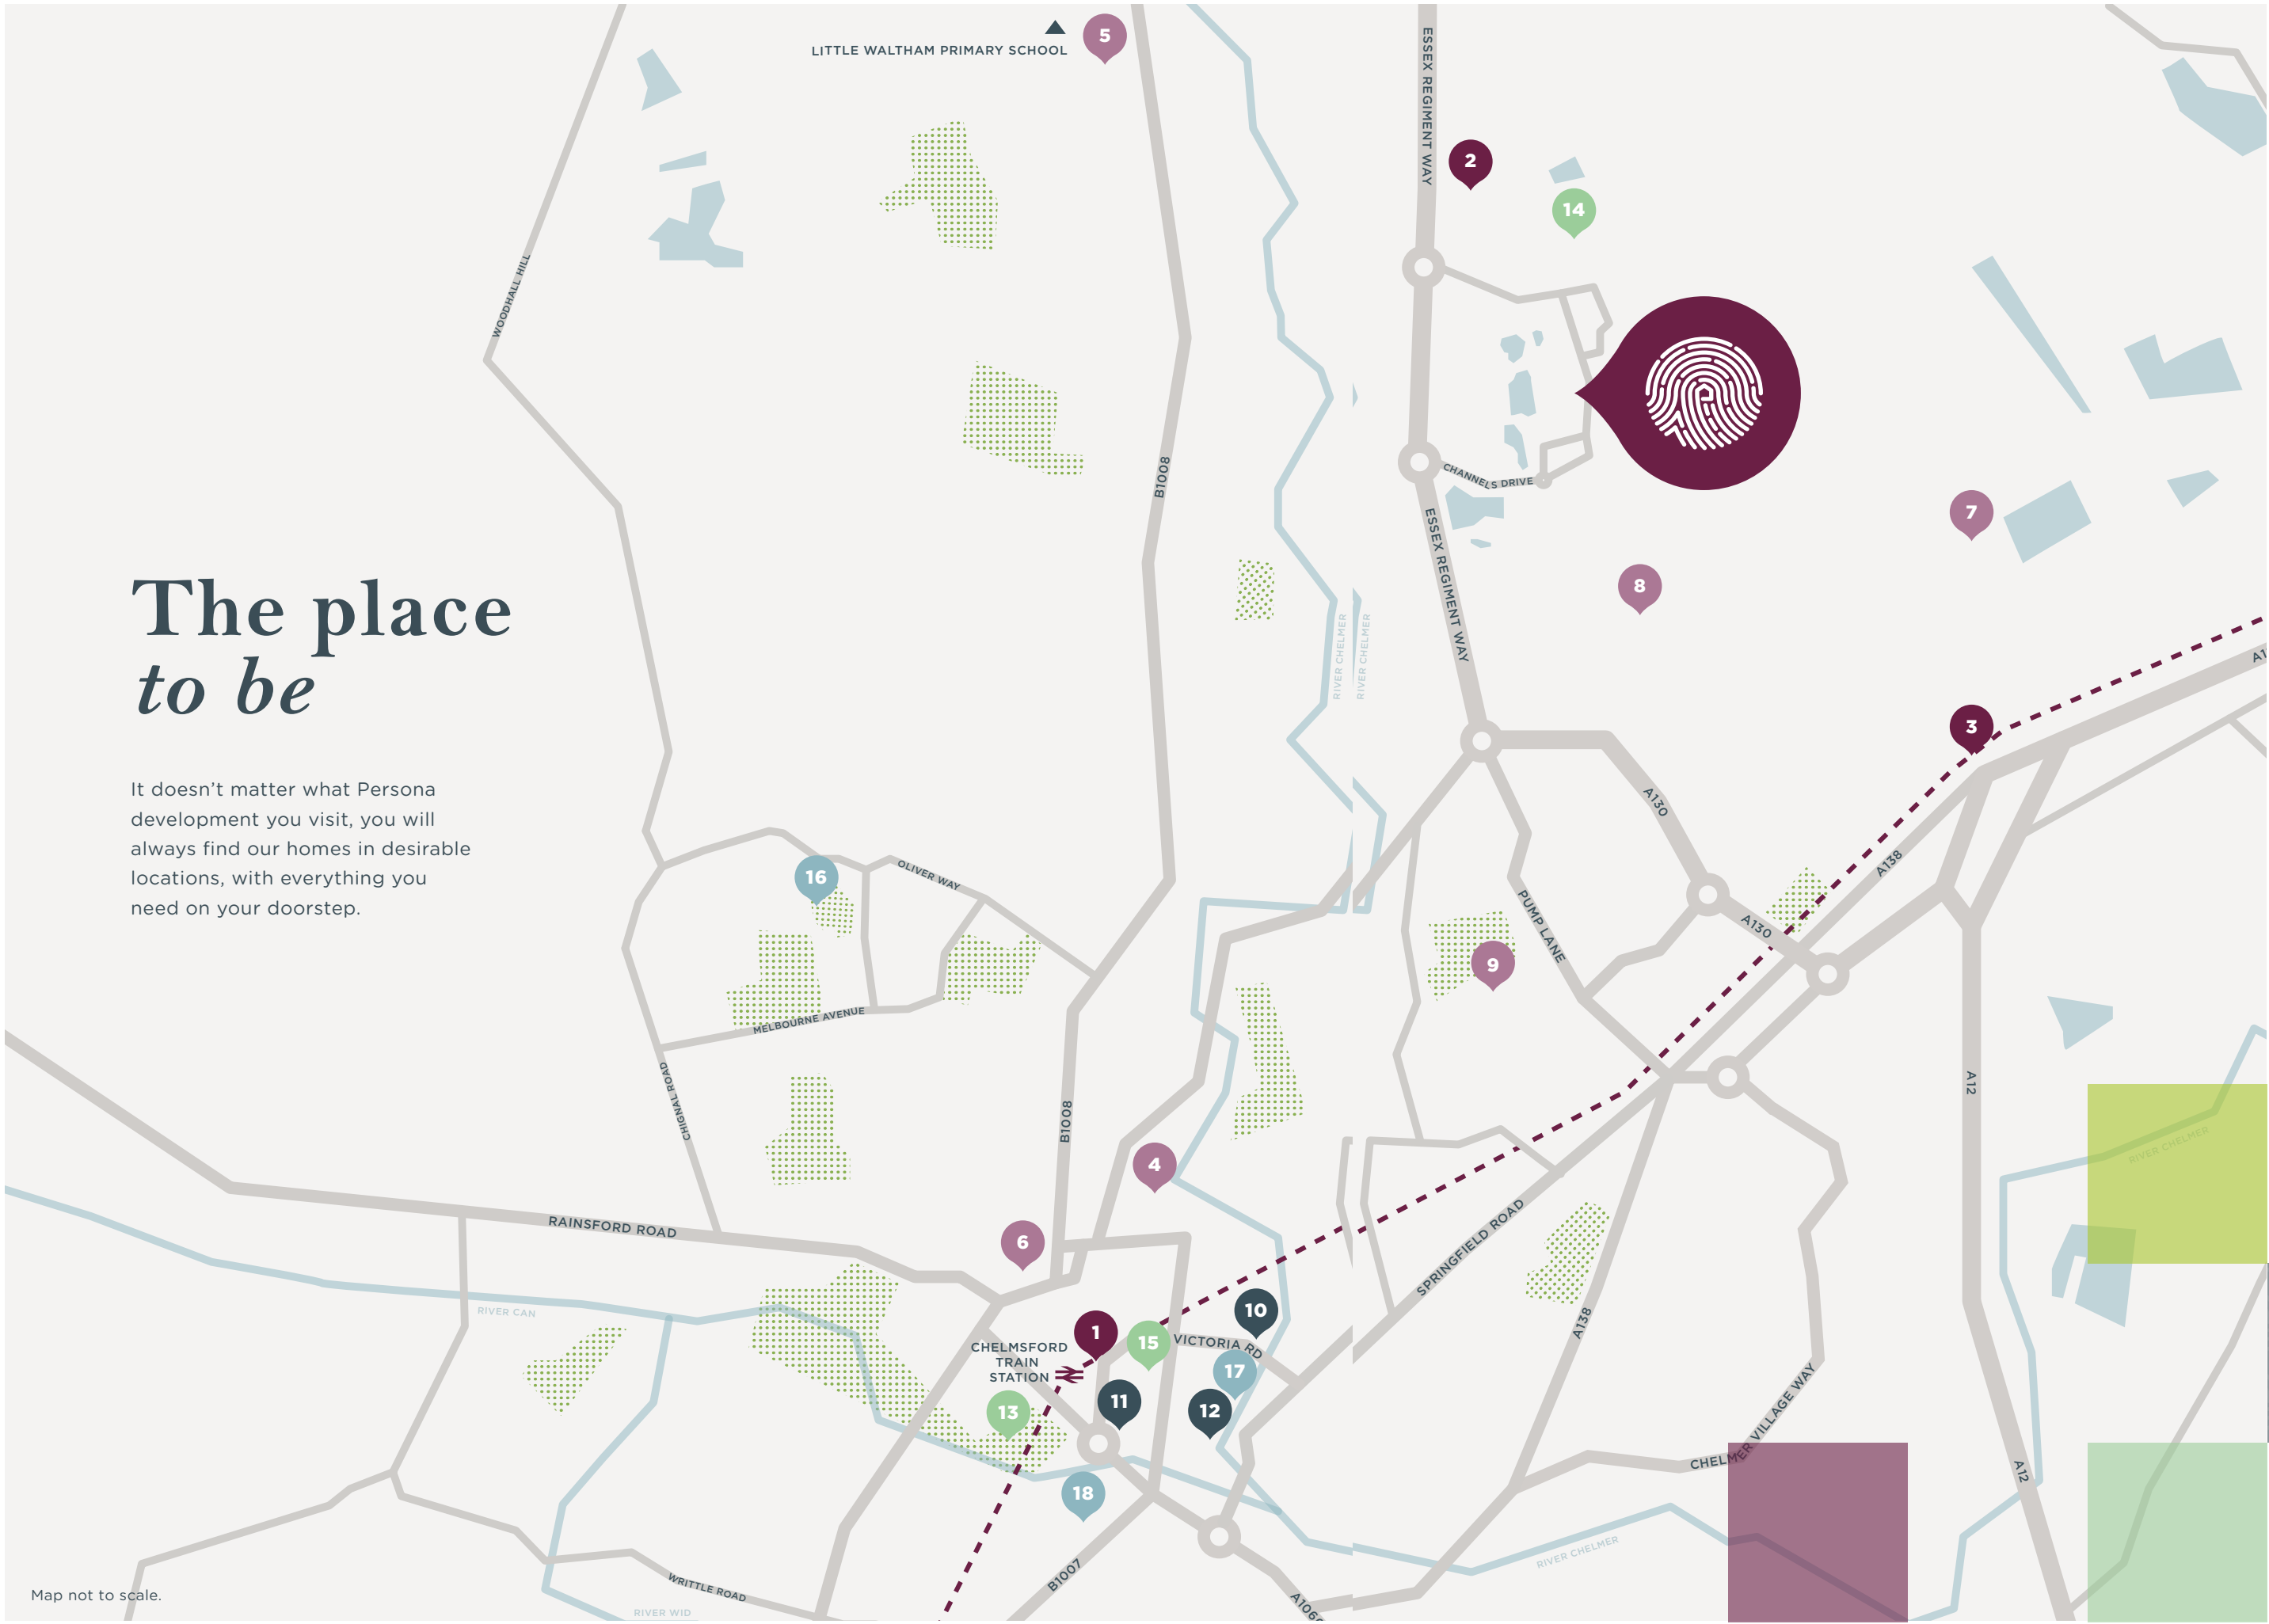

Connections

- 1 Chelmsford train station
- 2 Chelmer Valley Park & Ride
- 3 Future Beaulieu train station



Education

- 4 Anglia Ruskin University
- 5 Little Waltham Primary School
- 6 King Edward VI Grammar School
- 7 New Hall School
- 8 The Beaulieu Park School
- 9 The Boswells School



Retail therapy

- 10 Riverside Retail Park
- 11 High Chelmer Shopping Centre
- 12 Bond Street Shopping Area



Culture

- 13 Central Park
- 14 Channels Lodge
- 15 Chelmsford Cathedral



Sports and leisure

- 16 Chelmsford City Football Club
- 17 Riverside Ice & Leisure Centre
- 18 Essex County Cricket Ground

Map not to scale.



Why *Pompadour?*

At Persona, we like tradition too. Pompadour's identity is based on just that. Sitting just off Essex Regiment Way we took inspiration from this local regiment.

The regiment's facing colour – this is the lining of their military jackets – was once a lovely deep shade of purple known as Pompadour.

So now you know.



City and countryside *come together*




Pompadour homes are designed with a local influence that complements the county's style.

A series of lanes offer great views of the open countryside that surrounds the rural green edge of Channels. With plenty of open space, including fitness trails, wildlife zones and cycle routes, getting that fresh country air will take no effort at all.

The unique layout of Pompadour gives every home access to beautiful green space to enjoy, perfect to play, sit and socialise.

Walk, live, breathe and play.

Work or play,
LONDON
is *less than an*
hour away

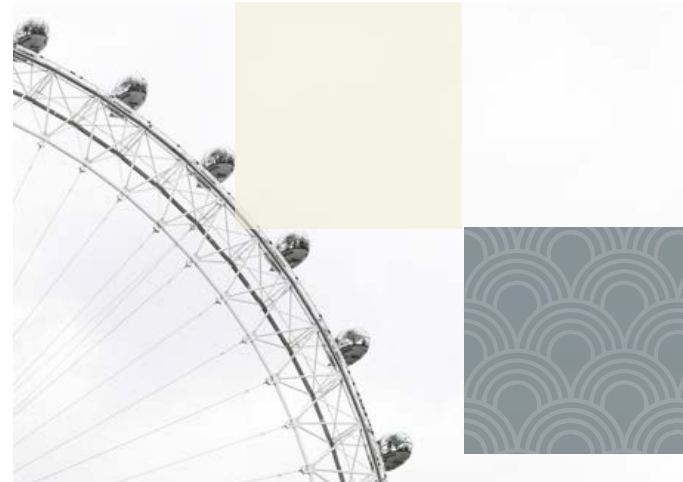


All within *reach*

Living at Pompadour means you will have more time at home and spend less time travelling. The development is 3.5 miles away from the A12 for journeys into London and links directly to the M25. If you are wanting to travel further afield, Pompadour is only 15.8 miles away from Stansted Airport, which flies to over 170 destinations.

Chelmsford train station is 3.9 miles from home and runs regular services through East Anglia. You can easily travel to London Liverpool Street in only 34 minutes – perfect for those commuting into work or for escaping to the city for a well-deserved weekend away. A new proposed train station is due to open in 2023 approximately 3 miles from Pompadour which will offer even faster connections into the capital.

Additionally, the Chelmer Valley Park and Ride service can help to make your commute even smoother with regular buses running to the city centre Monday to Saturday.

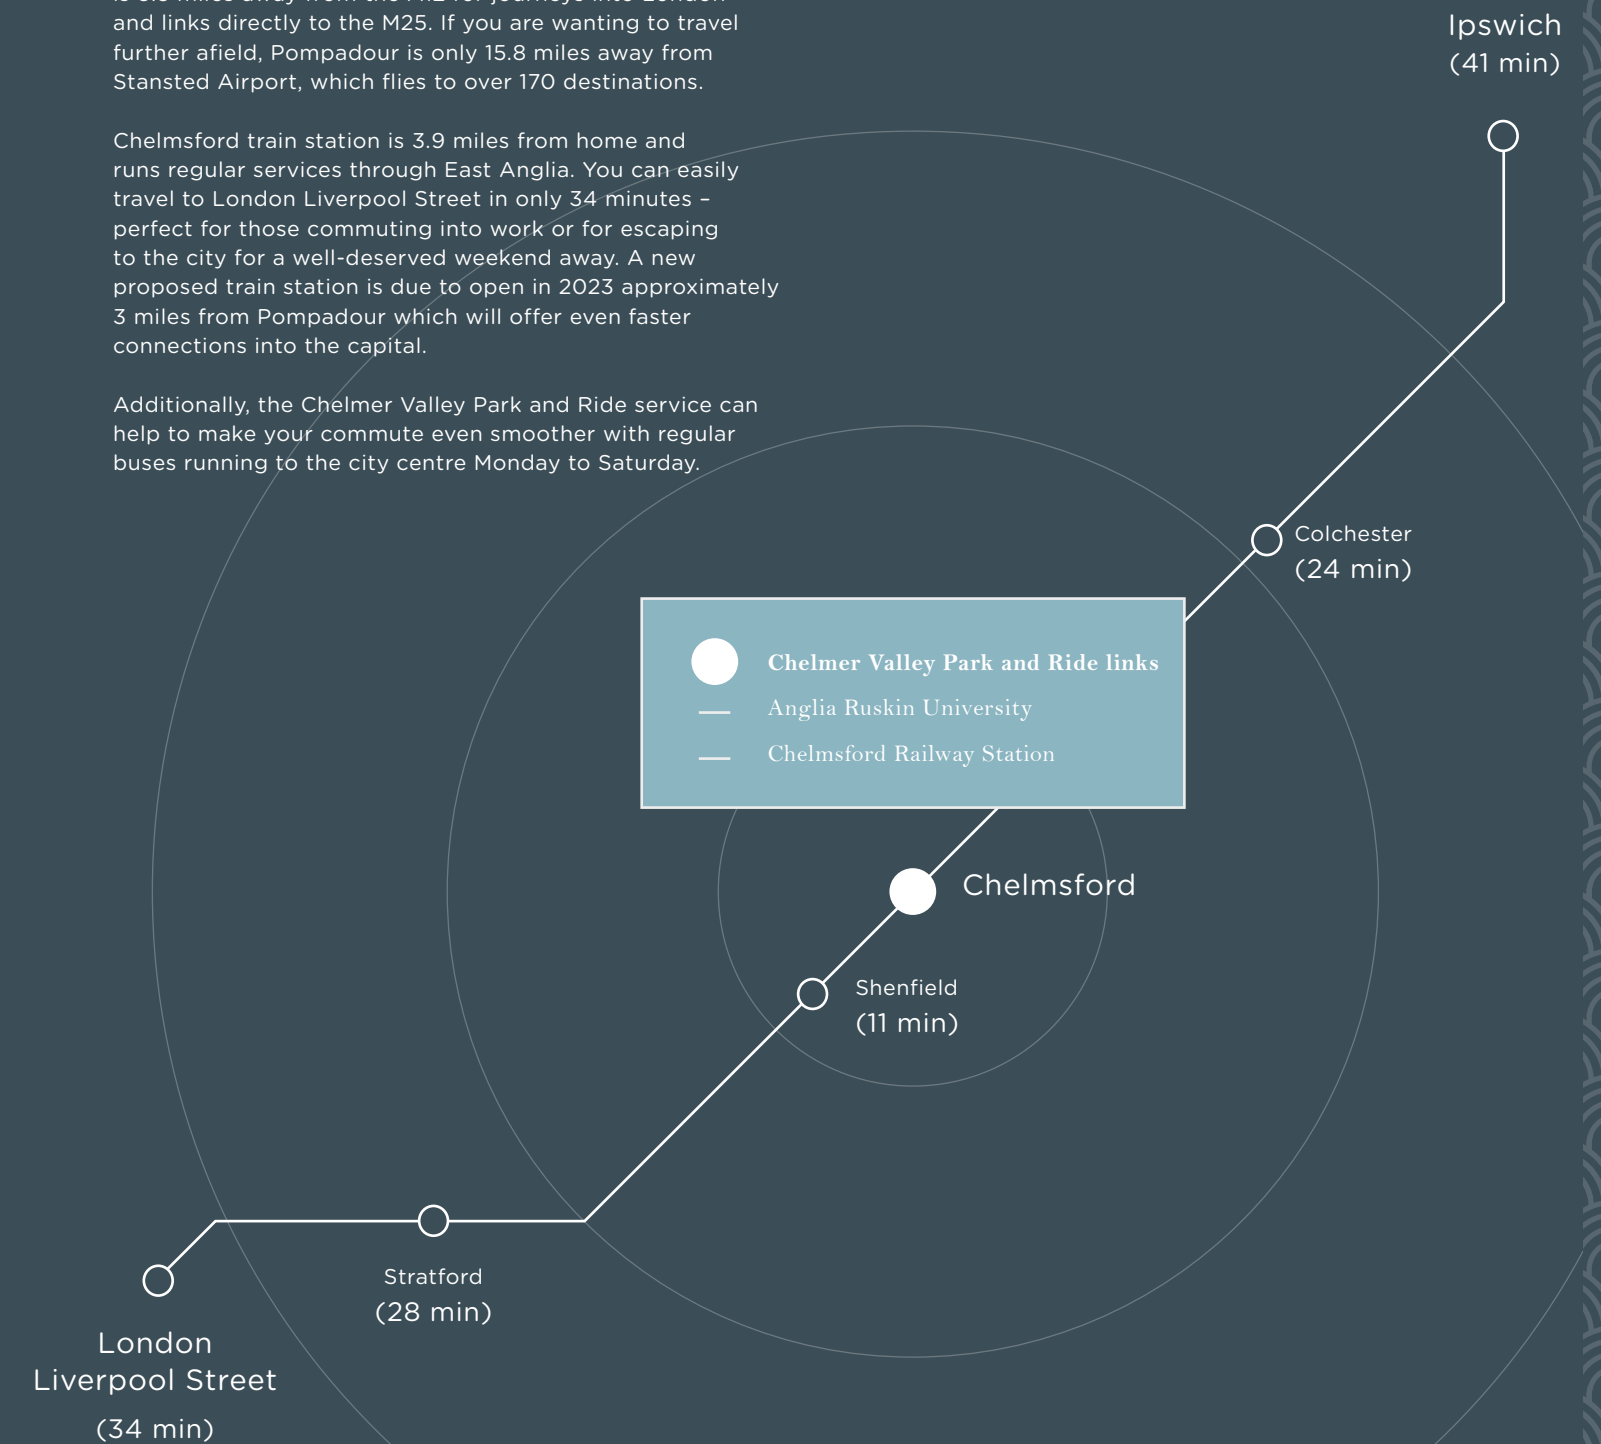

Travel times and distances are taken from [google.co.uk/maps](https://www.google.co.uk/maps) and [tfl.gov.uk](https://www.tfl.gov.uk). Park and Ride information is taken from [essexhighways.org/transport-and-roads](https://www.essexhighways.org/transport-and-roads).



Where *quality* meets contemporary styling



Persona homes are always specified to the highest possible standards, combining timeless quality with the very best in modern innovation. Pompadour at Channels is no exception.

We invite you to bring your own individual taste and preferences home, where there's space to grow.

Every individual room in each of our Persona homes exudes quality. Specifications have been carefully chosen with your lifestyle in mind, focusing on all the little details that make a home extra special.

We want you to enjoy every single element of your home for many, many years to come and we offer a high specification as standard.



It's all in the *details*

Kitchen	Fitting	Product	Rituals			Editions			Luxe		
			A	B	C	A	B	C	A	B	C
	Worktops (Symphony)	Laminate - Dark Ash	●								
		Silestone Price Group 3 - Marengo				●					
		Silestone Price Group 4 - Nimbus							●		
		Laminate - Dark Ash		●	●						
		Silestone Price Group 3 - White Storm					●	●			
		Silestone Price Group 4 - Blanco Norte								●	
		Silestone Price Group 4 - Gris Expo									●
	Kitchen Units (Symphony)	Woodbury White gloss	●								
		Woodbury Platinum gloss			●	●					
		Linear trend Mussel gloss							●		
		Woodbury Basalt gloss		●							
		Woodbury Cashmere gloss					●				
		Linear trend Dusk Grey gloss								●	
		Woodbury Anthracite gloss						●			
		Linear avant matt dark walnut									●
	Kitchen Unit Handles	Matt nickel square D handle	●			●					
		Chunky chrome bridge handle					●				
		Barrel D handle		●				●			
		Polished chrome D handle			●						
	Kitchen Sink	Blanco Classic Pro 6 S-IF stainless steel sink with drainer	●	●	●						
		Blanco Zerox 340/180U 1 1/2 bowl undermounted sink				●	●	●			
		Blanco Zerox 700-U stainless steel sink							●	●	●
	Kitchen Tap	Blanco Trim single lever mixer tap	●	●	●	●	●	●	●	●	●
	Utility Sink	Blanco Livit 45 S stainless steel inset sink	●	●	●						
		Blanco Supra 450U undermounted sink				●	●	●			
		Blanco Supra 500U undermounted stainless steel sink							●	●	●
	Utility Tap	Blanco Bravon single lever mixer tap	●	●	●	●	●	●			
		Nolte 560 handle trim							●	●	●
	Splashback Panel	Stainless steel	●	●	●	●	●	●			
		Chalk white							●	●	●
	Wall Tiling	CTD Ragno Earth Beige	●			●					
		Minoli Kursal - Blanco							●		
		CTD Ragno Earth Grey		●	●		●	●			
		Minoli Kursal - Beige								●	
		Minoli Kursal - Gris									●
	Floor Tiling	CTD Ragno Earth Beige	●			●					
		Minoli Kursal - Blanco							●		
		CTD Ragno Earth Grey		●	●		●	●			
		Minoli Kursal - Beige								●	
		Minoli Kursal - Gris									●
	Ironmongery	Carlisle Design Group - Eurospec - satin stainless steel	●	●	●	●	●	●			
		Carlisle Design Group - Eurospec - satin stainless steel solid version							●	●	●
	Oven	Zanussi integrated oven	●	●	●						
		Bosch integrated oven				●	●	●			
		Siemens integrated oven							●	●	●
	Microwave	Bosch integrated microwave				●	●	●			
		Siemens integrated microwave							●	●	●

			Rituals			Editions			Luxe		
			A	B	C	A	B	C	A	B	C
Kitchen	Hob	Zanussi 600mm ceramic hob	●	●	●						
		Bosch 800mm ceramic hob				●	●	●			
		Siemens 800mm induction hob							●	●	●
	Cooker Hood	SMEG 52cm canopy hood - Silver	●	●	●						
		AEG canopy hood				●	●	●			
		AEG island cooker hood							●	●	●
	Dishwasher	Zanussi integrated dishwasher	●	●	●	●	●	●			
		Bosch integrated dishwasher							●	●	●
	Fridge	Zanussi built under larder fridge OR Zanussi integrated fridge / freezer (where applicable)	●	●	●						
		Zanussi integrated fridge / freezer				●	●	●			
		Bosch integrated fridge / freezer							●	●	●
	Freezer	Zanussi built under freezer	●	●	●						
	Washer / Dryer Machine	Zanussi freestanding washer / dryer	●	●	●	●	●	●			
		Bosch integrated washer / dryer							●	●	●
	Wine Cooler	Caple 30cm wine cooler							●	●	●
	Warming Drawer	Siemens 14cm high warming drawer							●	●	●
	Integrated Bin	Ecobin (3 x 10L) ECO BIN 3X10	●	●	●	●	●	●			
		35L x 18L x 8.5L x 8.5L Bin BIN435L							●	●	●
Bathroom	Bathroom / En suite Toilet	Ideal Standard Concept range WC with soft close seat	●	●	●						
		Ideal Standard Concept Air WC with soft close seat				●	●	●			
		Duravit DuraStyle floor standing WC with soft close seat							●	●	●
	Bathroom / En suite Basin	Ideal Standard Concept Sphere face fixed basin 550mm	●	●	●						
		Ideal Standard Concept Air Arc basin face fixed				●	●	●			
		Duravit DuraStyle face fixed basin 550mm							●	●	●
	Bathroom / En suite Basin Taps	Hansgrohe focus 70 with push open waste set	●	●	●	●	●	●			
		Hansgrohe Talis S 100 without waste set. Push open waste to be installed							●	●	●
	Bathroom / En suite Basin Traps	Hansgrohe Flowstar S chrome bottle trap	●	●	●	●	●	●	●	●	●
	Bathroom / En suite Vanity Top	Duropol laminate vanity tops (Dark Mountain Oak)	●	●	●						
		Draks 25mm vanity top in Egger Black Havana Pine				●	●	●	●	●	●
	Bathroom / En suite Bath	Ideal Standard Concept range 1700 x 700 bath	●	●	●	●	●	●			
		Duravit D-Code 1800 x 800 bath							●	●	●
	Bathroom / En suite Bath Taps	Hansgrohe Ecostat Universal thermostatic bath mixer	●	●	●	●	●	●			
		Hansgrohe Exafill Bath Filler with Hansgrohe Showerselect thermostatic mixer for three outlets							●	●	●
	Bathroom / En suite Bath Panel	Ideal Standard Unilux flush white bath panel, secret fixed	●	●	●	●	●	●			
		Armarii panel to match vanity tops. Flush with removable front panel with warm white LED lighting to base							●	●	●
	Bathroom / En suite Shower	Hansgrohe Croma 100 Vario EcoSmart Unica'C set	●	●	●	●	●	●			
		Hansgrohe raindance E240 Air 1 jet overhead shower							●	●	●
	Bathroom / En suite Mirror	Full width mirror required to fill wall space behind WHB and WC with secret fixings	●	●	●	●	●	●	●	●	●
Electrical and Heating	Kitchen Ceiling Downlights	Downlights with warm white LED lamp and satin chrome rim	●	●	●	●	●	●	●	●	●
	Kitchen Pendant Fittings	Stainless steel ceiling rose and transparent flex	●	●	●	●	●	●	●	●	●
	Kitchen Spotlights	Downlights with warm white LED lamp and satin chrome rim	●	●	●	●	●	●	●	●	●
	Kitchen Bulkhead lights	White ring LED bulkhead to cupboards	●	●	●	●	●	●	●	●	●
	Bathroom Towel Rail	700mm dual fuel ladder style heated towel rail	●	●	●						
		Towelrads chrome Pisa 500mm wide x 1200mm high electric flat fronted with thermostatic control element				●	●	●			
		Towelrads chrome Iridio 500mm wide x 1200 high electric flat fronted with thermostatic control element							●	●	●

			Rituals			Editions			Luxe		
			A	B	C	A	B	C	A	B	C
Electrical and Heating	Fitting										
	External Wall Lights	KSR Tulua stainless steel	●	●	●	●	●	●	●	●	●
	Wall fittings (e.g. plug sockets)	Eaton MEM Premera White	●	●	●	●	●	●			
		Eaton MEM - Stainless steel finish with white inserts							●	●	●
	Fireplace Tile Surrounds (where applicable)	Brooklyn Beige 615mm x 615mm							●	●	●
General	Bedroom Wardrobes (where applicable)	Spacepro - Classic range (sliding doors) - Satin silver frame and mirror doors - white interior	●	●	●	●	●	●			
		Draks - White outer frame. Soft white infill panel. Egger hacienda black interior							●	●	●
	Wall Paint colours	Crown Trade Covermatt - White	●				●		●		
		Crown Trade Covermatt - Seafoam				●				●	
		Crown Trade Covermatt - Gardenia		●				●			
		Crown Trade Covermatt - Oyster Grey			●						
		Crown Trade Covermatt - Honey Beige									●
	Ceiling Paint Colours	Crown Trade Covermatt - White	●	●	●	●	●	●	●	●	●
	Carpet	Cormar Oaklands Range - Silverstone	●	●	●	●	●	●	●	●	●
	Flooring	Amtico Spacia: Hampton Oak Wood	●								
		Amtico Spacia: Sun Bleach Oak Wood				●					
		Furlong Majestic Flooring: Smoked brushed and UV oiled							●		
		Amtico Spacia: Sift stone canvas		●							
		Amtico Spacia: Drift pine					●				
		Furlong Majestic Flooring: Oak rustic lacquered								●	
		Amtico Spacia: Rustic Lime Wood			●						
		Amtico Spacia: Plaza concrete						●			
		Furlong Majestic Flooring: Light grey brushed and oiled									●

Standard specifications are correct at time of going to print, but are subject to change without notice. Please contact the Sales Executive for further information. Whilst every effort has been taken to ensure that the information here is correct, it has been supplied as a guide and Persona reserve the right to amend the specification as necessary and without notification.







Bring me *sunshine*

Our homes are designed to bring the outdoors in, offering wonderful views of your garden the moment you step through your front door.

With floor to ceiling windows and vaulted ceilings your new home will be bright and airy no matter what the weather.

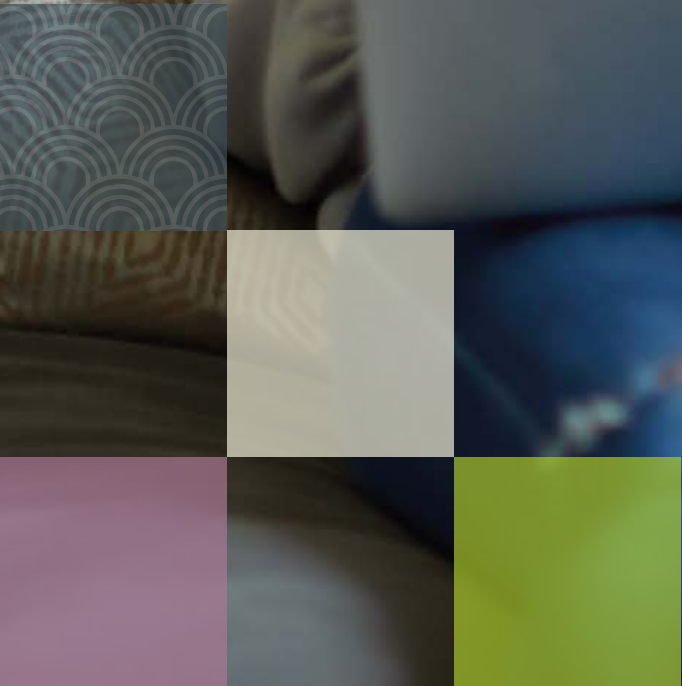

Pompadour
AT CHANNELS
site plan

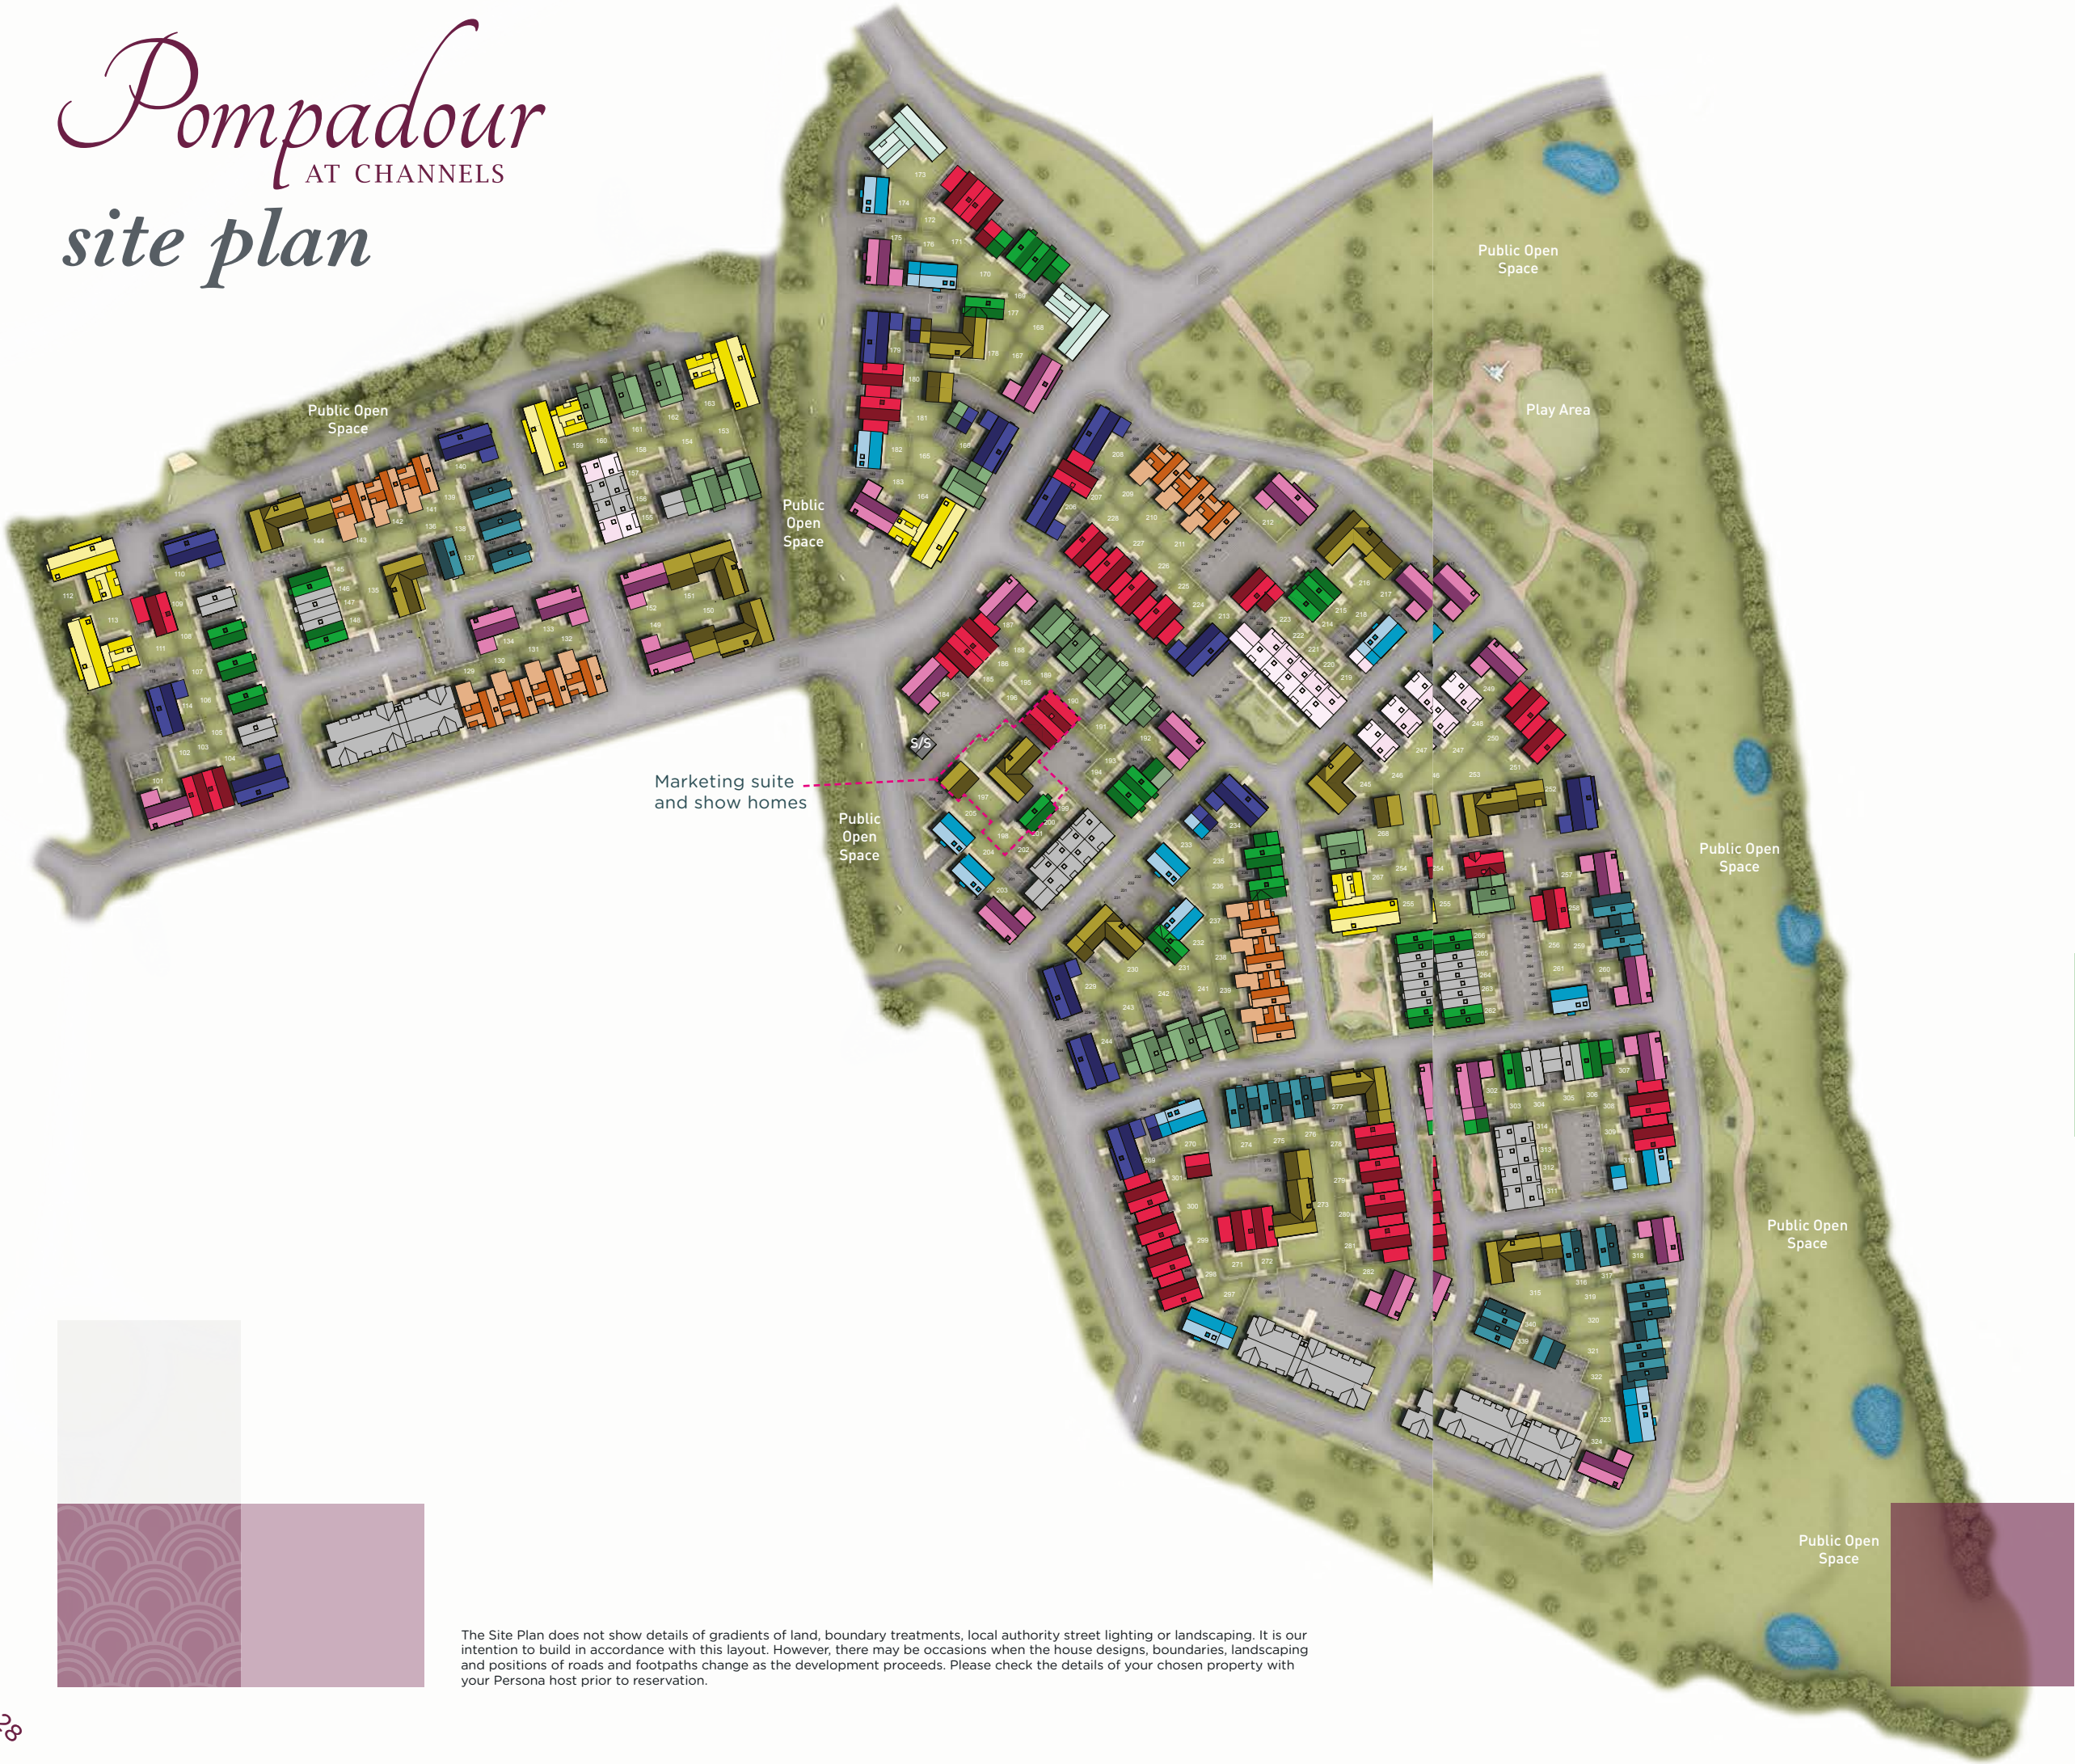

- Amber**
2 bedroom home
- Quartz**
2 bedroom home
- Sapphire**
3 bedroom home
- Jade**
3 bedroom home
- Jasper**
3 bedroom home
- Topaz**
3 bedroom home
- Agate**
4 bedroom home
- Garnet**
4 bedroom home
- Onyx**
4 bedroom home
- Peridot**
4 bedroom home
- Emerald (phase 3)**
4 bedroom home
- Opal**
5 bedroom home
- Affordable housing**



S/S Substation

The Site Plan does not show details of gradients of land, boundary treatments, local authority street lighting or landscaping. It is our intention to build in accordance with this layout. However, there may be occasions when the house designs, boundaries, landscaping and positions of roads and footpaths change as the development proceeds. Please check the details of your chosen property with your Persona host prior to reservation.

Amber 2 bedroom home

A lovely home with versatile open-plan living space at the heart of it all; a perfect space for eating, entertaining or relaxing! Enjoy views of the beautiful garden through the French doors the moment you enter the home. This home is available as detached, semi-detached, mid-terrace or end terrace.

Total floor area
78.0 m²



Ground floor

Living/dining	4.83m	x	4.48m
Kitchen	3.22m	x	2.41m



First floor

Master bedroom	4.83m	x	3.55m
Bedroom 2	4.83m	x	3.42m
Bathroom	2.59m	x	2.19m

Floorplans are for illustrative purposes only and are correct at time of print.

Quartz 2 bedroom home

This beautiful home is perfect for a growing family – offering large open spaces and stunning French doors which let the light flood into the living area. With two double bedrooms upstairs, including the master benefiting from its own en suite – what more could you ask for? This home is available as detached and semi-detached.

Total floor area
85.0 m²



Ground floor

Living/dining	5.61m	x	4.46m
Kitchen	3.91m	x	2.15m



First floor

Master bedroom	4.46m	x	3.20m
Master en suite	2.15m	x	1.50m
Bedroom 2	4.46m	x	2.65m
Bathroom	2.15m	x	2.00m

Floorplans are for illustrative purposes only and are correct at time of print. Image is handed.

Sapphire 3 bedroom home

Sapphire is the gem of all gems. With a separate kitchen and living/dining area on the ground floor and three good size bedrooms above – you are bound to fall in love. This home is available as mid-terrace or end terrace.

Total floor area
93.39 m²



Ground floor

Living/dining	5.32m	x	5.02m
Kitchen	3.90m	x	2.48m



First floor

Master bedroom	5.02m	x	2.86m
Bedroom 2	4.08m	x	2.68m
Bedroom 3	2.73m	x	2.24m
Bathroom	2.71m	x	2.17m

Floorplans are for illustrative purposes only and are correct at time of print.

Jade 3 bedroom home

For a home that brings everyone together, choose Jade. With an open-plan kitchen, living and dining space as well as a breakfast bar at the centre, Jade is a home perfect for spending quality time with loved ones. This home is available as detached, semi-detached, mid-terrace or end terrace.

Total floor area
96.2 m²



Ground floor

Living	5.02m	x	3.34m
Kitchen	4.00m	x	3.80m
Dining	4.00m	x	2.61m



First floor

Master bedroom	3.60m	x	2.75m
Master en suite	2.15m	x	1.51m
Bedroom 2	3.85m	x	2.68m
Bedroom 3	2.80m	x	2.25m
Bathroom	2.66m	x	2.09m

Floorplans are for illustrative purposes only and are correct at time of print. Image is handed.

Jasper 3 bedroom home

Jasper gives you choice. To your left, relax and unwind in the spacious living room. To your right, prepare a delicious meal in the kitchen, enjoy your efforts in the dining area, with views through the patio doors into the garden. What would you choose? This home is available as detached or semi-detached.

Total floor area
99.5 m²



Ground floor

Living	5.70m	x	3.25m
Kitchen/dining	5.70m	x	2.41m



First floor

Master bedroom	3.48m	x	3.33m
Master en suite	2.26m	x	1.41m
Bedroom 2	3.50m	x	3.25m
Bedroom 3	3.25m	x	2.10m
Bathroom	2.26m	x	1.97m

Floorplans are for illustrative purposes only and are correct at time of print.

Topaz 3 bedroom home

Topaz brings the outdoors in, with two sets of patio doors letting floods of light into the open-plan kitchen, living and dining space. Upstairs, light is a key feature too, with floor-to-ceiling windows to the bedrooms and double-height ceilings in the hallways. This home is available as detached, mid-terrace or end terrace.

Total floor area
107.1 m²



Ground floor

Living/dining	5.86m	x	3.79m
Kitchen	5.70m	x	3.25m

First floor

Master bedroom	3.63m	x	3.14m
Master en suite	2.06m	x	1.50m
Bedroom 2	3.39m	x	3.03m
Bedroom 3	3.36m	x	3.21m
Bathroom	2.11m	x	2.01m

Floorplans are for illustrative purposes only and are correct at time of print. Image is handed.

Garnet 4 bedroom home

With double-height living spaces and plenty of natural light flooding in, there's never a dull day in the Garnet. This home offers plenty of space and versatility for all the family – plus an additional snug! This home is available as detached, semi-detached or end terrace.

Total floor area
125.37 m²



Ground floor

Living	3.56m	x	3.26m
Dining	3.56m	x	2.56m
Kitchen	4.25m	x	2.80m
Snug	3.22m	x	2.90m

First floor

Master bedroom	4.30m	x	3.02m
Master en suite	1.98m	x	1.52m
Bedroom 2	4.25m	x	2.75m
Bedroom 3	3.02m	x	2.52m
Bedroom 4	3.12m	x	2.25m
Bathroom	2.32m	x	1.98m

Floorplans are for illustrative purposes only and are correct at time of print. Image is handed.

Onyx 4 bedroom home

Onyx is sure to impress. Set across three floors, this beautiful home has a variety of living spaces, including a snug – perfect for some quiet downtime! Onyx is not one to miss. This home is available as a mid-terrace or end terrace.

Total floor area
138.2 m²



Ground floor

Kitchen/ dining	5.14m	x	2.91m
Snug	3.67m	x	2.93m

First floor

Living room	4.09m	x	3.67m
Master bedroom	3.21m	x	2.89m
Master en suite	2.10m	x	1.50m
Bedroom 2	3.67m	x	2.46m
Bathroom	2.10m	x	2.00m

Second floor

Bedroom 3	2.93m	x	2.43m
Bedroom 3 en suite	2.93m	x	2.42m
Bedroom 4	3.67m	x	2.93m

Floorplans are for illustrative purposes only and are correct at time of print.

Peridot 4 bedroom home

A perfect place called Peridot. This home is not one to miss, in particular, the second floor; rest your head in the king of all master bedrooms, with an abundance of space, an en suite and its very own dressing room. This home is available as detached, semi-detached or mid-terrace.

Total floor area
142.8 m²



Ground floor

Kitchen/ dining	6.91m	x	2.32m
Living	5.70m	x	3.31m



First floor

Bedroom 2	3.43m	x	3.00m
Bedroom 2 en suite	2.16m	x	1.70m
Bedroom 3	3.35m	x	2.85m
Bedroom 4	2.85m	x	2.25m
Bathroom	2.09m	x	2.01m



Second floor

Master bedroom	5.70m	x	5.58m
Master en suite	2.27m	x	2.01m
Dressing room	3.32m	x	1.71m

Floorplans are for illustrative purposes only and are correct at time of print. Image is handed.

Agate 4 bedroom home

Agate has so much to offer. Beautiful open-plan living and dining space, floods of light, a balcony to enjoy in the summer months plus an additional snug and a study – there’s something for everyone. This home is available as detached, semi-detached or end terrace.

Total floor area
185.64 m²



Ground floor

Living	5.25m	x	3.72m
Dining	5.25m	x	3.15m
Kitchen	4.42m	x	3.10m
Lounge	5.82m	x	2.72m



First floor

Master bedroom	5.01m	x	3.01m
Master en suite	2.13m	x	1.73m
Bedroom 2	3.79m	x	3.04m
Bedroom 2 en suite	2.13m	x	1.62m
Bedroom 3	5.25m	x	2.73m
Bedroom 4	3.83m	x	2.75m
Bathroom	2.28m	x	2.13m

Floorplans are for illustrative purposes only and are correct at time of print. Image is handed.

Opal 5 bedroom home

A real showstopper, Opal is a mansion house that is bound to turn a few heads! With its floor-to-ceiling windows, double height entrance hallway and glass linking corridor, there's more than enough to impress you. This home is available as detached, semi-detached or end terrace.

Total floor area
228.7 m²



Ground floor

Living/dining	6.24m	x	5.59m
Kitchen	5.59m	x	4.85m
Snug	5.59m	x	4.12m



First floor

Master bedroom	4.57m	x	3.80m
Dressing room	2.35m	x	2.03m
Bedroom 2	3.97m	x	3.60m
En suite 2	2.11m	x	1.51m
Bedroom 3	3.67m	x	3.35m
En suite 3	2.10m	x	1.93m
Bedroom 4	4.93m	x	3.05m
Bedroom 5	3.73m	x	2.44m
Bathroom	2.21m	x	2.10m

Floorplans are for illustrative purposes only and are correct at time of print.



We make it *personal*



From the moment you first connect with Persona, you become our top priority.

Our aim is to make your home-buying experience enjoyable. We understand that buying a new home is a big deal and we know that it's not always plain sailing.

That's why our approach is a little different. We know that the key to a happy move is clear and regular communication. Keeping you updated throughout the process eliminates frustration and anxiety. As soon as you contact Persona, you'll be appointed a host.

Your Persona host will guide you through the initial consultation process. They'll show you around one of our beautifully appointed show homes, helping you choose a home that fits your family and your budget. And, if you have any questions to do with the buying process, they'll be on hand to help.

Once you decide to reserve your Persona home, we'll introduce you to your own Experience host. Your host will support you from reservation through to completion and beyond. They'll help you choose your paint colour and personal touches. They will even offer guidance on the latest trends in home decor to help you make choices that suit your lifestyle.

*Your **Persona** experience is our top priority, that's why we make it **personal***



Pompadour

AT CHANNELS

Persona Headquarters

2 Gosforth Park Way, Gosforth Business Park,
Newcastle-upon-Tyne, NE12 8ET

General Enquiries

T: 0800 030 8888

E: contactus@yourpersonahome.com

Persona Marketing Suite

Channels Drive, Chelmsford, CM3 3FU

Visit: yourpersonahome.com



Persona is a registered trade mark of Home Group Limited (charitable registered society no. 22981R). All images including computer generated images are indicative only. The floorplans depict typical layouts. For exact plot specification, details of external and internal finishes, dimensions and floor plan differences consult your Persona host. All dimensions are + or - 50mm and floor plans are not shown to scale. The kitchen layout and furniture positions are for indicative purposes only. The site plan is indicative only. It is our intention to build in accordance with this layout. However, there may be occasions when the house designs, boundaries, landscaping and positions of roads and footpaths change as the development proceeds. Please check the details of your chosen property with your Persona host prior to reservation. Travel times are taken from google.co.uk/maps and tfl.gov.uk. Assisted Move - Persona terms and conditions apply. Sales will be marketed immediately on reservation. Should potential buyers not wish to wait for your new home completion it may be necessary to vacate the existing home to secure a sale. Help to Buy: Equity Loan - Terms and conditions apply. Contact us for further details. More information can be found on www.help2obuy.gov.uk. These schemes cannot be used in conjunction with each other and are available on selected plots only. Please speak to your Persona host for more information. August 2020.