

30 July 2021

General Distributors Limited
C/- Russell McVeagh Solicitors
Po Box 8
Auckland 1140

Dear Sir/Madam,

**APPLICATION FOR RENEWAL OF OFF-LICENCE: "COUNTDOWN ROTOTUNA"
3 FERGY PLACE ROTOTUNA NORTH HAMILTON 3210**


Thank you for your recent application for renewal of your off-licence. I am now pleased to advise you of its success and enclose the relevant documentation.

The licence will expire on the expiry date stated on the notice of renewal. ***An expired licence cannot be renewed so it is important that you remember to file an application for renewal at least 20 working days before the expiry date.***

Enclosed is a replacement licence. **Please ensure this is displayed inside the principal entry and the previous licence is disposed of.** Also, please note the conditions of the licence and ensure you understand them. Regular inspections of licensed premises are made by the Licensing Inspector, Police and Medical Officer of Health. Their expectations and those of the District Licensing Committee is that your obligations under the Act will be fully met.

Thank you once again for the application and we wish you every success. Should you need clarification of any matter, please contact the Alcohol Licensing Unit on 07 958 5894 or licensing@hcc.govt.nz.

Yours faithfully,

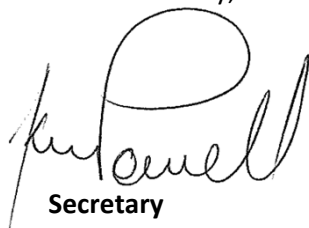A handwritten signature in black ink, appearing to read 'P. Powell', is written over the typed name 'Secretary'.

**Secretary
Hamilton District Licensing Committee**

Off Licence (For Premises)

Licence No: 15/OFF/47/2021

Sections 17 to 20, and 64, Sale and Supply of Alcohol Act 2012

PURSUANT to the Sale and Supply of Alcohol Act 2012, **General Distributers Limited** is authorised to sell alcohol on the premises situated at 3 Fergy Place Rototuna North Hamilton 3210 and known as “**Countdown Rototuna**”, to any person for consumption off the premises and to supply alcohol free, as a sample, for consumption on the premises. The licensee is also authorised to sell alcohol on or from the premises and deliver it somewhere else.

CONDITIONS: This licence is subject to the following conditions:

- a) **Alcohol may be sold or supplied only on Monday to Sunday from 7.00am to 10.00pm**
- b) No alcohol is to be sold on the premises on Good Friday, Easter Sunday, Christmas Day, or before 1 pm on Anzac Day.
- c) No alcohol may be sold other than
 - (i) Beer that complies with the appropriate New Zealand food standard for beer; or
 - (ii) Mead that complies with the appropriate New Zealand food standard for mead; or
 - (iii) Fruit or vegetable wine that complies with the appropriate New Zealand food standard for fruit and vegetable wine; or
 - (iv) Grape wine that complies with the appropriate New Zealand food standard for grape wine; or
 - (v) A food flavouring, prepared for culinary purposes, that is unsuitable for drinking undiluted.
- d) The area where alcohol is to be sold is described in the plan date stamped as received by the District Licensing Committee on 15 March 2021. The only area permitted within that plan, as an area for the display and promotion of alcohol pursuant to section 112 is located at the centre right area of the store against the rear wall. This area includes the click and collect facility.
- e) The entire premises is undesignated.
- f) A properly appointed certificated, acting or temporary manager must be on duty and on the premises at all times when the premises is open for the sale and supply of alcohol. If a duty manager is not present, then there must be no alcohol sales and a notice displayed advising the public of this fact.
- g) A manager's register (as required by s.232 of the Act) is to be maintained and available on site.
- h) A Host Responsibility Policy must be maintained and displayed at all points of sale and the Licensee must ensure all staff receive training in their responsibilities and obligations under the Sale and Supply of Alcohol Act 2012
- i) There must be no sale or supply of alcohol to minors or intoxicated persons and there must be appropriate signs detailing these restrictions at every point of sale.
- j) Drinking water must be freely available and displayed whenever alcohol is being supplied by way of complimentary tastings.
- k) The Licensee must ensure the following are displayed;
 - i) A sign to be seen from outside the principal entrance stating the ordinary hours of business during which the premises will be open for the sale of alcohol.
 - ii) A copy of the original licence with all the conditions, just inside the principal entrance so persons entering can read it.
 - iii) A sign in a prominent place identifying the duty manager.

Remote Sale Conditions

- l) Alcohol may be sold or supplied remotely at any time, on any day.
- m) Alcohol must not be delivered on Good Friday, Easter Sunday, Christmas Day, or before 1 pm on Anzac Day, or between 11:00pm and 6:00am the following day.
- n) The licensee must take reasonable steps to verify that the buyer and the receiver of an alcohol delivery is not under 18 years of age, and that the receiver (where present) is not intoxicated.
- o) A copy of the licence must be displayed on the Countdown internet site in a prominent place.

ORIGINALLY DATED AT HAMILTON this
15th day of April 2020

Secretary
Hamilton District Licensing Committee



Subject to the requirements of the Act relating to the payment of fees, and to provisions of the Act relating to the suspension and cancellation of licences, the licence expires on:

The 15th day of April 2024


OR, until the close of the period in which this licence is subsequently renewed.

Any renewal of the licence must be filed at least 20 working days before the expiry of the latest issue/renewal date.

RECEIVED

10 FEB 2020

HAMILTON DISTRICT LICENSING COMMITTEE

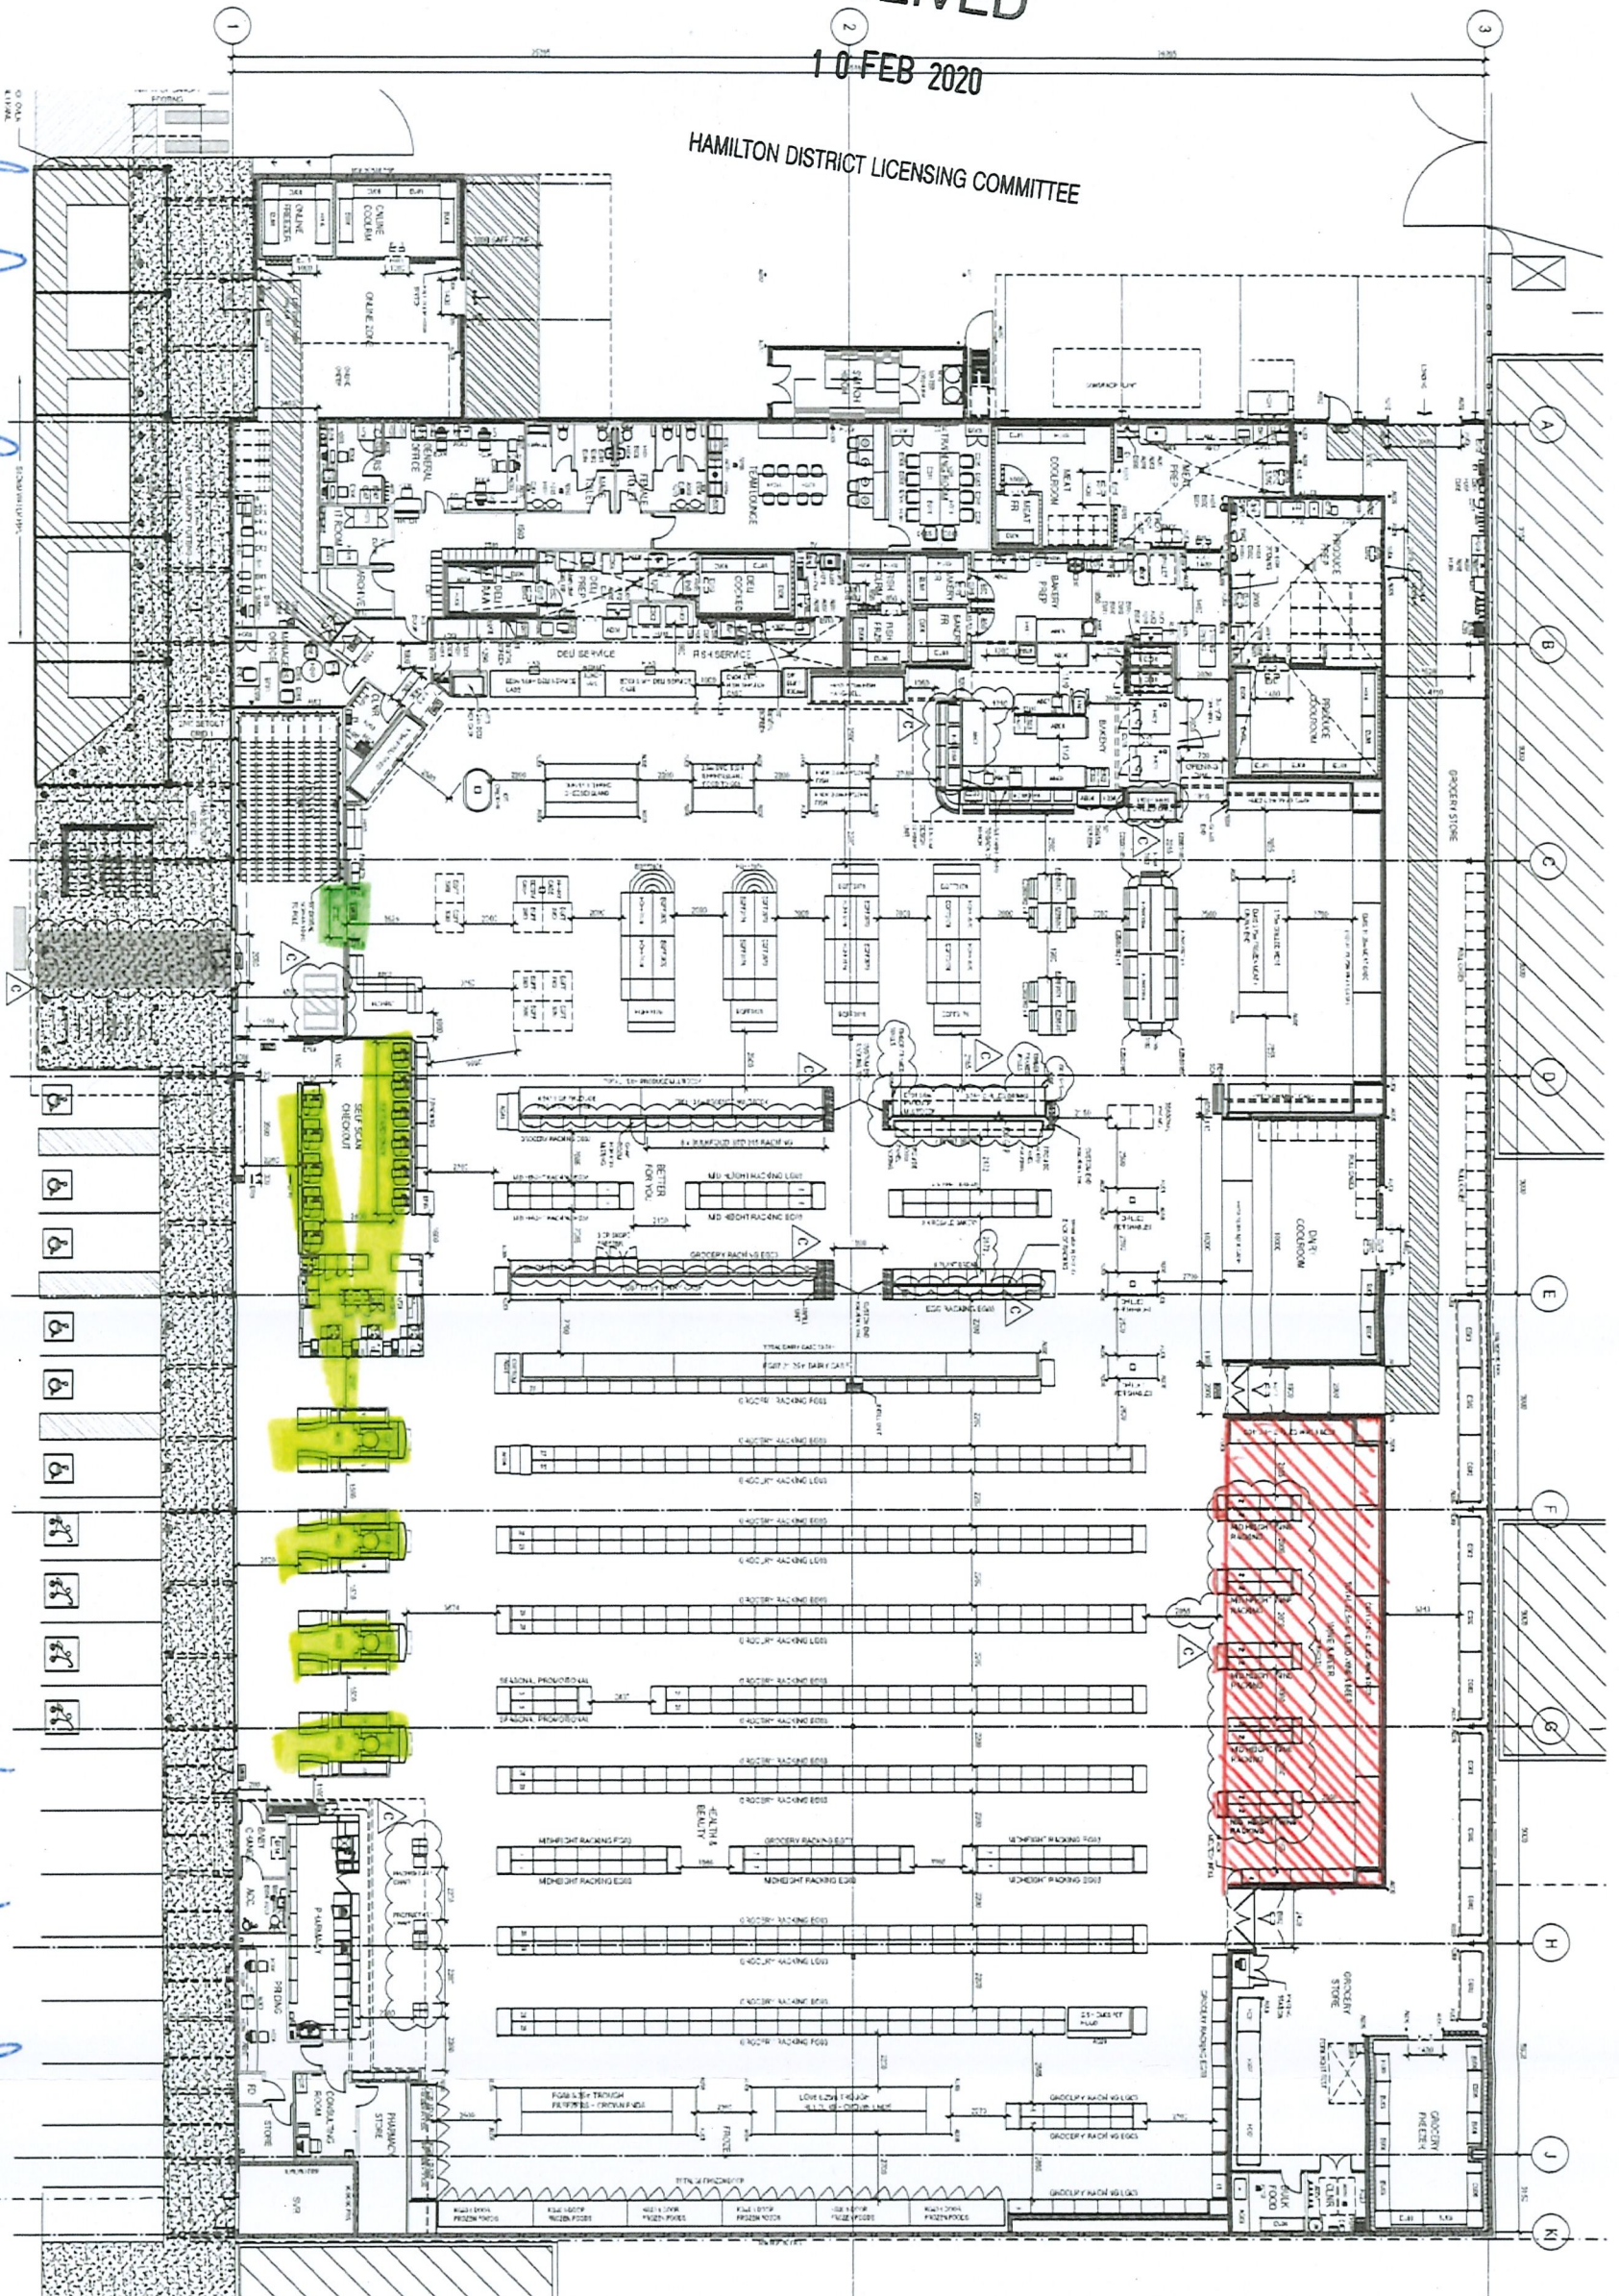

1 GROUND FLOOR LAYOUT PLAN

Checkouts

Entrance

Single Alcohol Area

ISSUED FOR
CONSTRUCTION

START DATE	SCALE
APR 2019	1:100
PROJECT NO.	1063-90
DRAWING NO.	1063-90
DRAWING NAME	A201

DRAWING TITLE
GROUND FLOOR
LAYOUT PLAN

PROJECT
PROPOSED SUPERMARKET
ROTUNDA

PO Box 9841 Newmarket,
Auckland 11149
New Zealand
T: +64 (0) 9 371 5215
F: +64 (0) 9 371 5214

WOODHAMS
MEIKLE
ZHAN
ARCHITECTS
WWW.WMZA.CO.NZ

Level 4
65 Upper Queen Street
Eden Terrace,
Auckland 1010

- GENERAL NOTES
1. ALL WORK TO BE DONE IN ACCORDANCE WITH THE BUILDING ACT 2004 AND THE BUILDING REGULATIONS 2004.
PLAN LEGEND	
[Symbol]	WALL
[Symbol]	DOOR
[Symbol]	WINDOW
[Symbol]	STAIR
[Symbol]	ELEVATOR
[Symbol]	TOILET
[Symbol]	SHOWER
[Symbol]	BATH
[Symbol]	KITCHEN
[Symbol]	DINING
[Symbol]	LIVING
[Symbol]	SLEEPING
[Symbol]	STORAGE
[Symbol]	ENTRY
[Symbol]	EXIT
[Symbol]	ENTRY
[Symbol]	EXIT

FIRE RATING LEGEND	
[Symbol]	WALL
[Symbol]	DOOR
[Symbol]	WINDOW
[Symbol]	STAIR
[Symbol]	ELEVATOR
[Symbol]	TOILET
[Symbol]	SHOWER
[Symbol]	BATH
[Symbol]	KITCHEN
[Symbol]	DINING
[Symbol]	LIVING
[Symbol]	SLEEPING
[Symbol]	STORAGE
[Symbol]	ENTRY
[Symbol]	EXIT
[Symbol]	ENTRY
[Symbol]	EXIT