


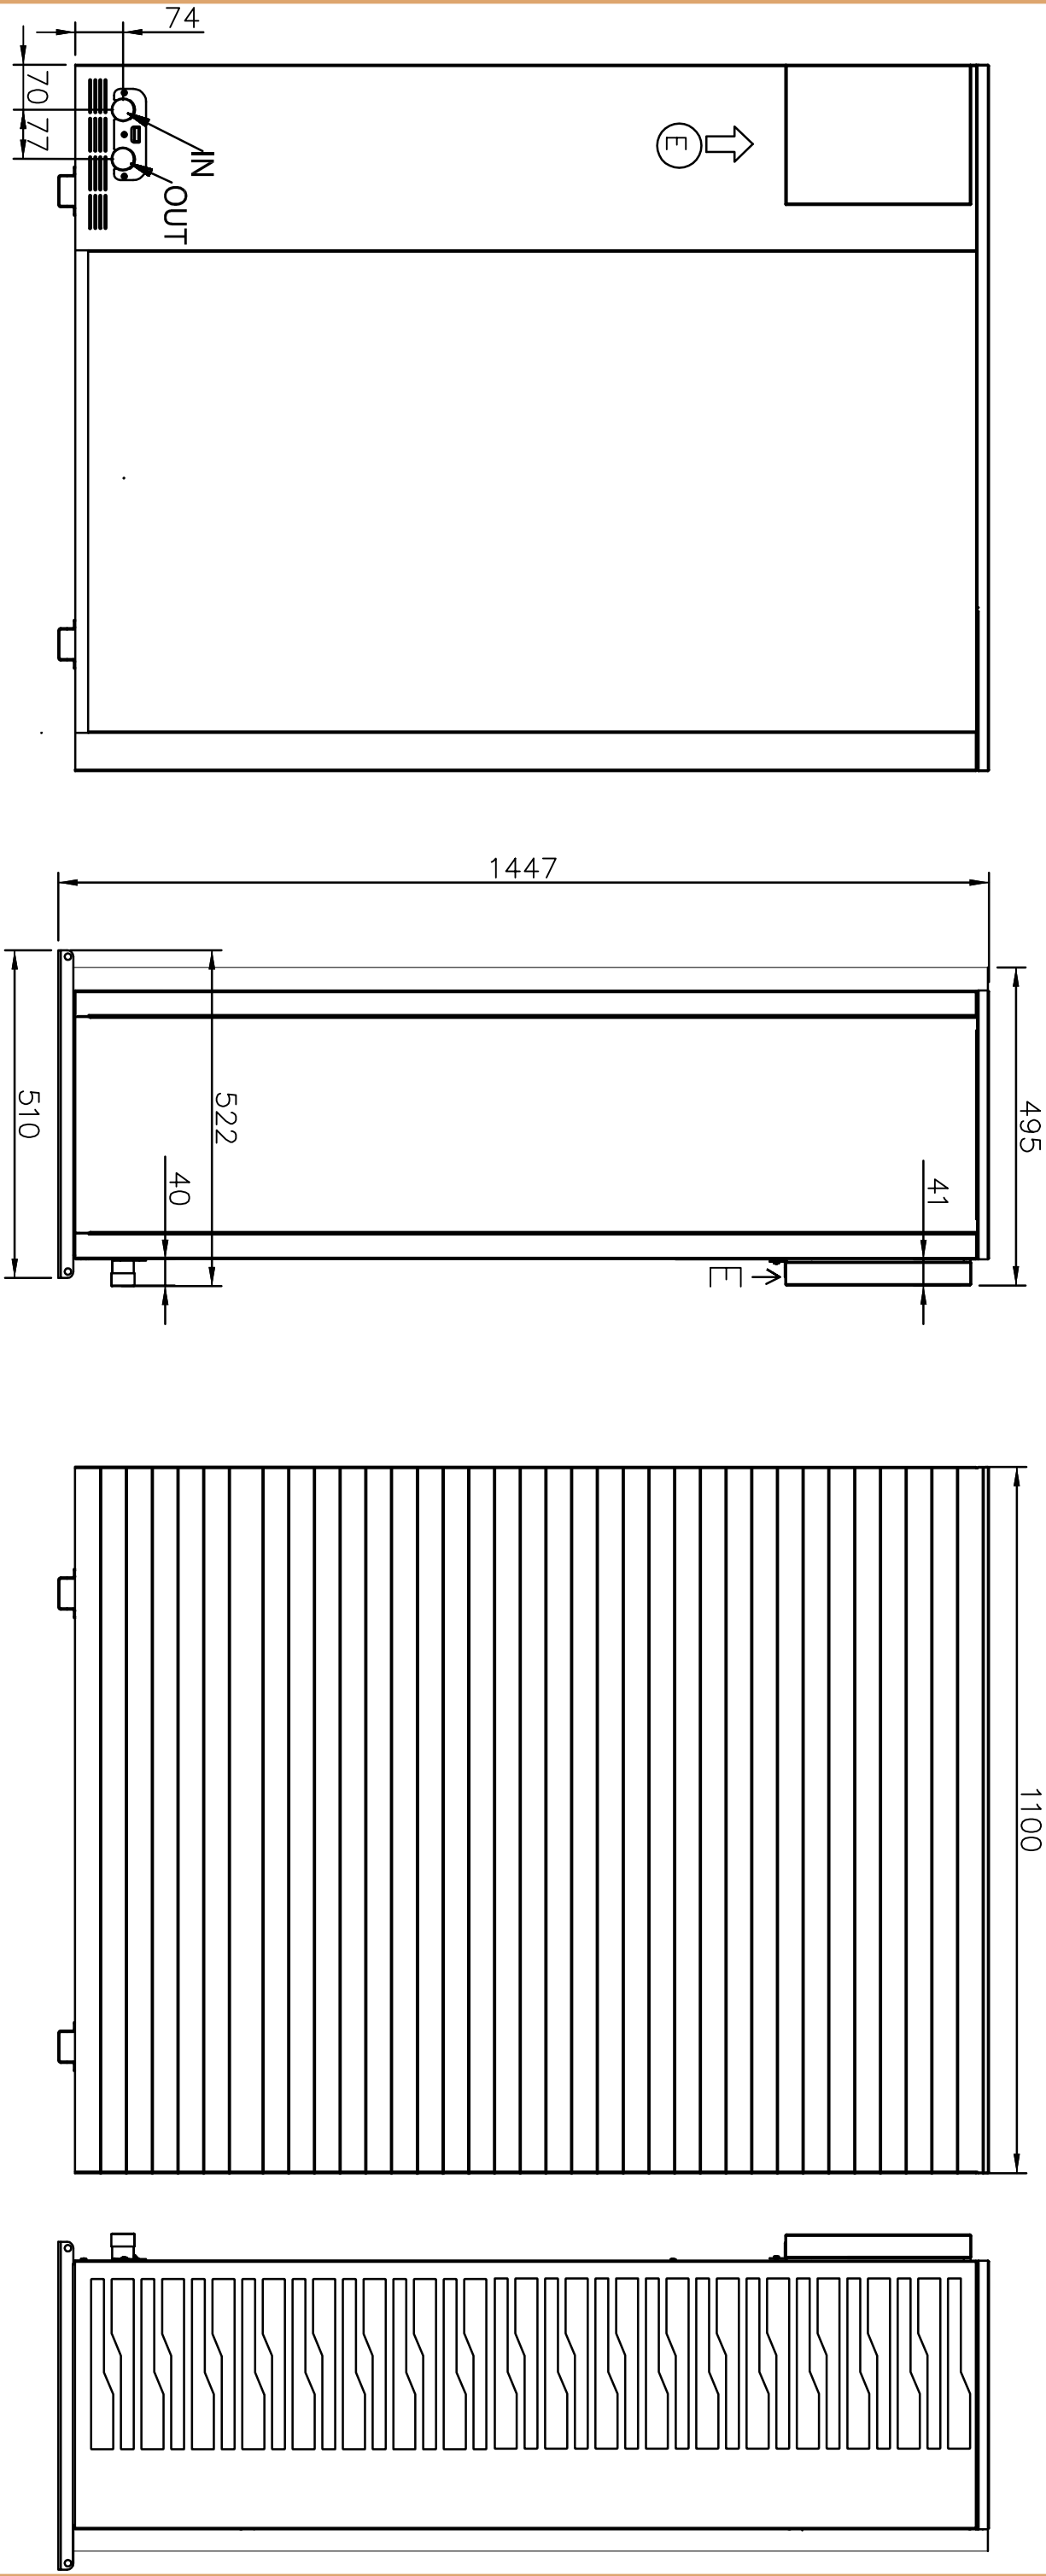

	Address: Wessex House, Units 7 & 8 New Fields Business Park, Stinsford Road, Poole, Dorset, BH17 0NF		
	Tel: 01202 662500		
	Email: enquiries@hamworthy-heating.com		
	URL: https://www.hamworthy-heating.com		
	Tyneham 290HT: 15kW to 18kW		
	Scale (@ A3) NTS		
	DRAWING NUMBER		