


FACING DETAIL - WRAP FACE WALL
(SCALE: 1" = 2'-0")

NOTE: ALL PIPES WITHIN 100 FT BEHIND THE REINFORCED ZONE SHALL BE WATER TIGHT TO PREVENT INFILTRATION OF WATER INTO THE SURROUNDING SOILS.

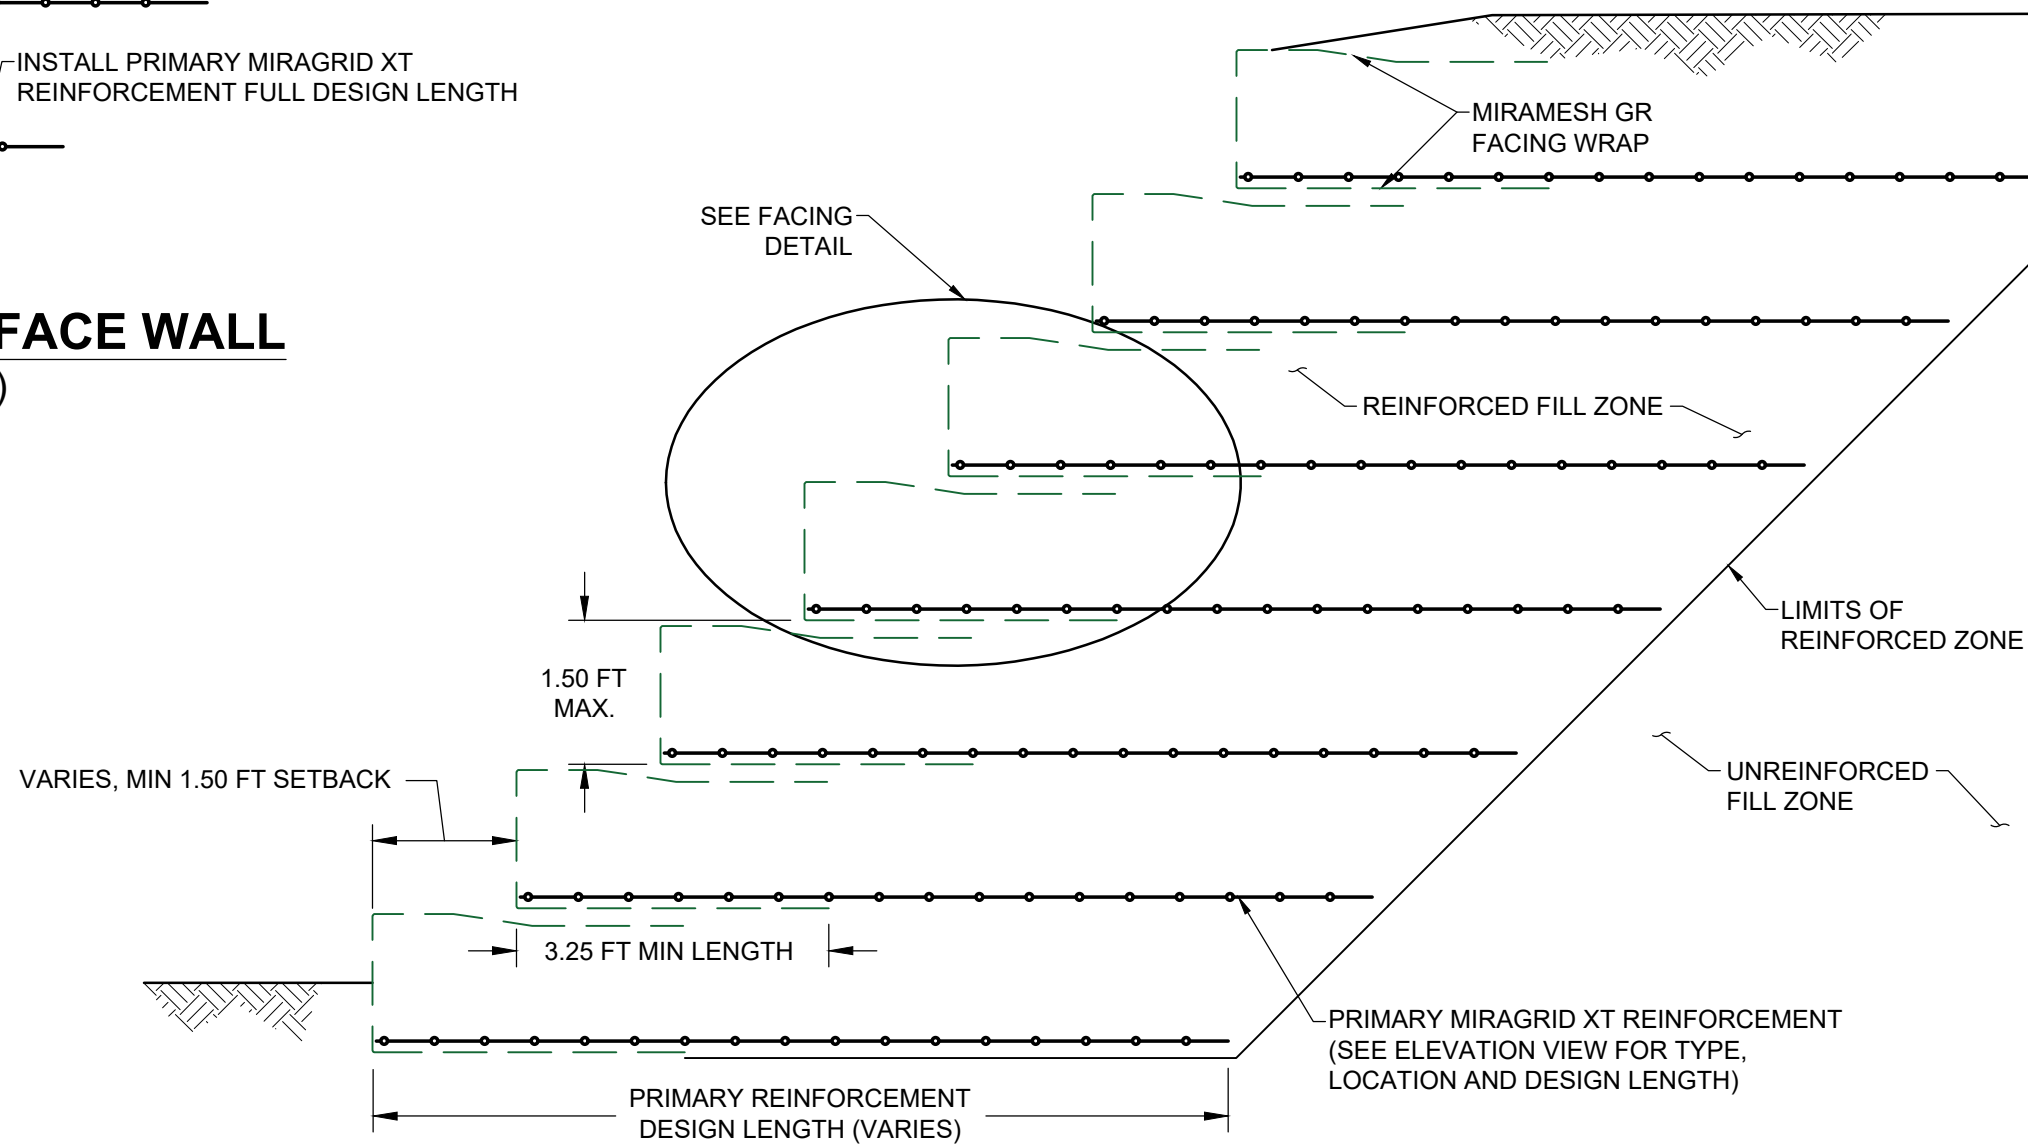

TYPICAL WRAP FACE WALL CROSS SECTION - TEMPORARY COMPACTION FORMS
(SCALE: 1" = 2'-0")