



PYRAWALL FACING DETAIL

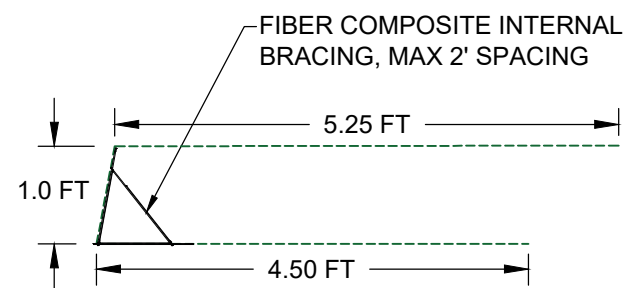

PYRAWALL TYPICAL LIFT

NOTE: ALL PIPES WITHIN 100 FT BEHIND THE REINFORCED ZONE SHALL BE WATER TIGHT TO PREVENT INFILTRATION OF WATER INTO THE SURROUNDING SOILS.

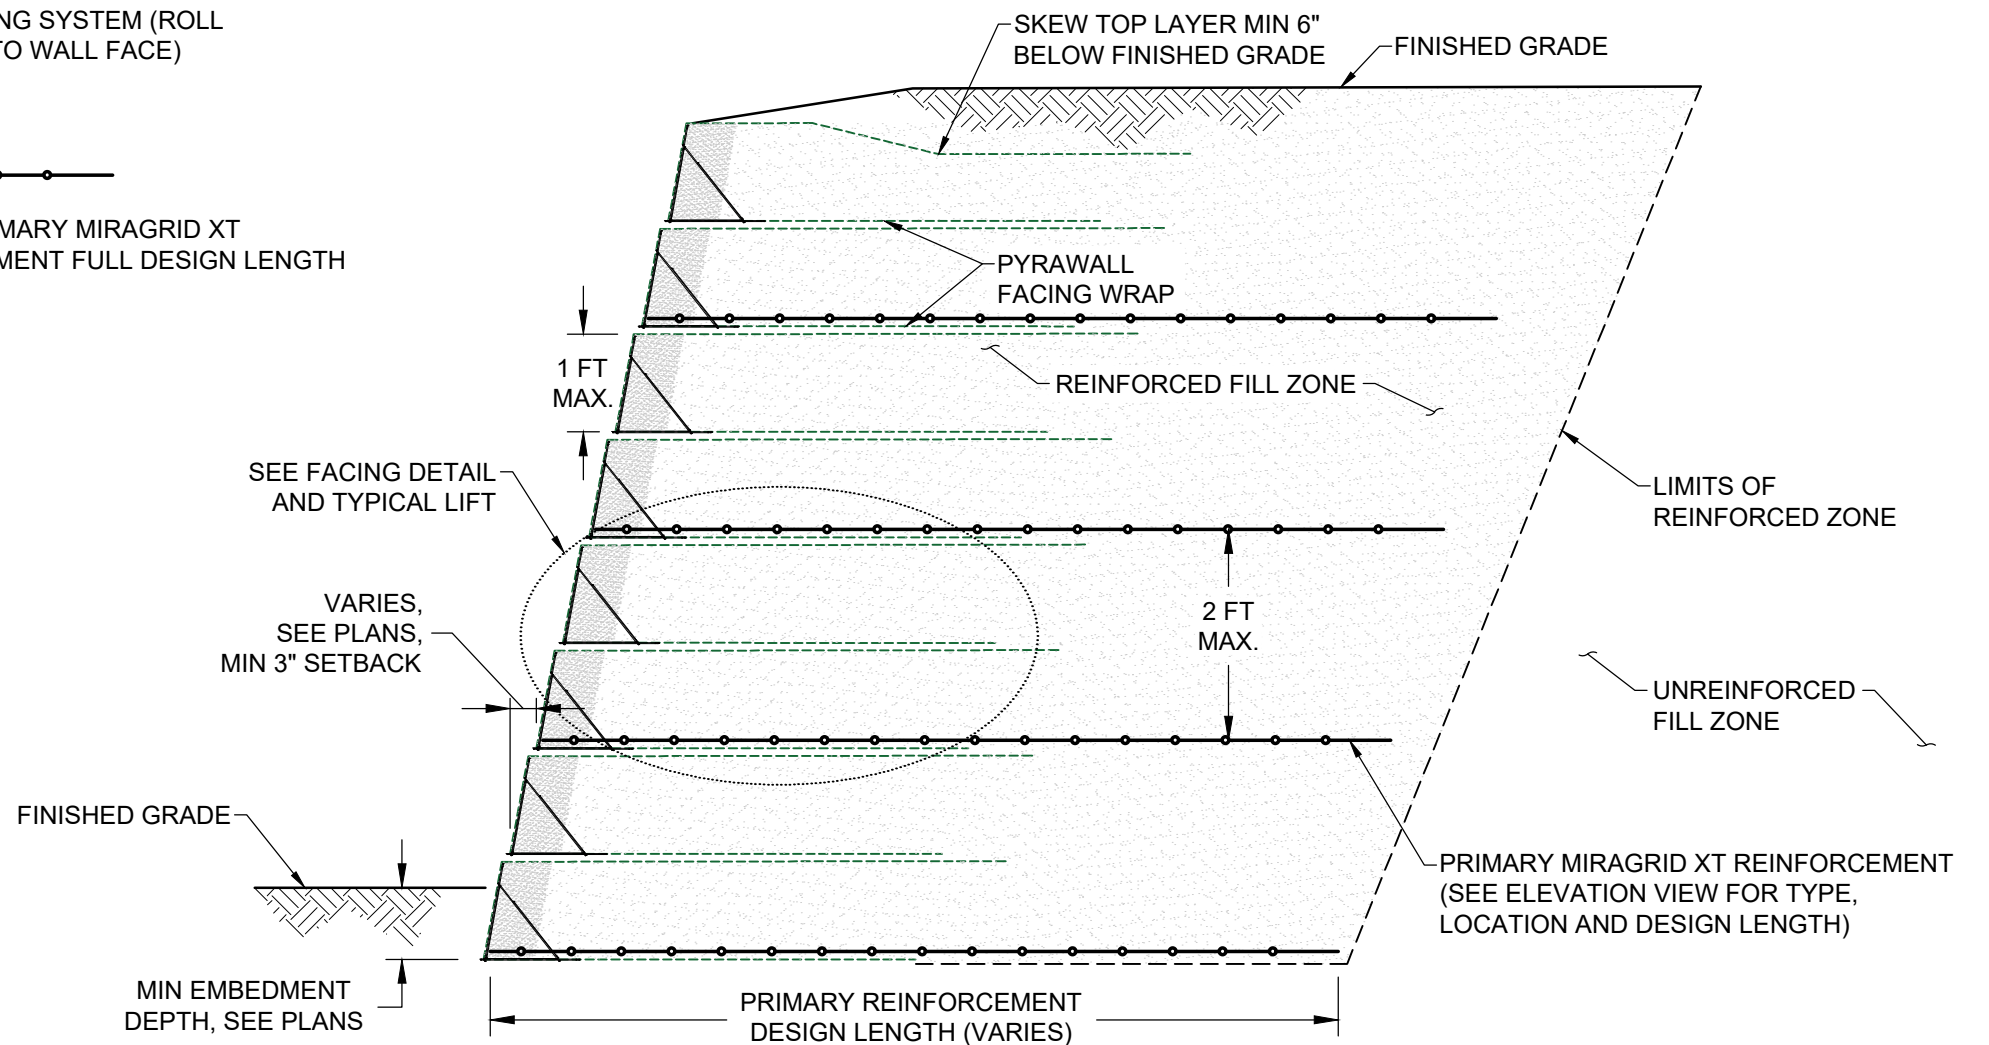

TYPICAL PYRAWALL CROSS SECTION - 1H TO 4V
(SCALE: 1" = 2'-0")