



INSIDE CORNER REINFORCEMENT LAYOUT DETAIL
(N.T.S.)

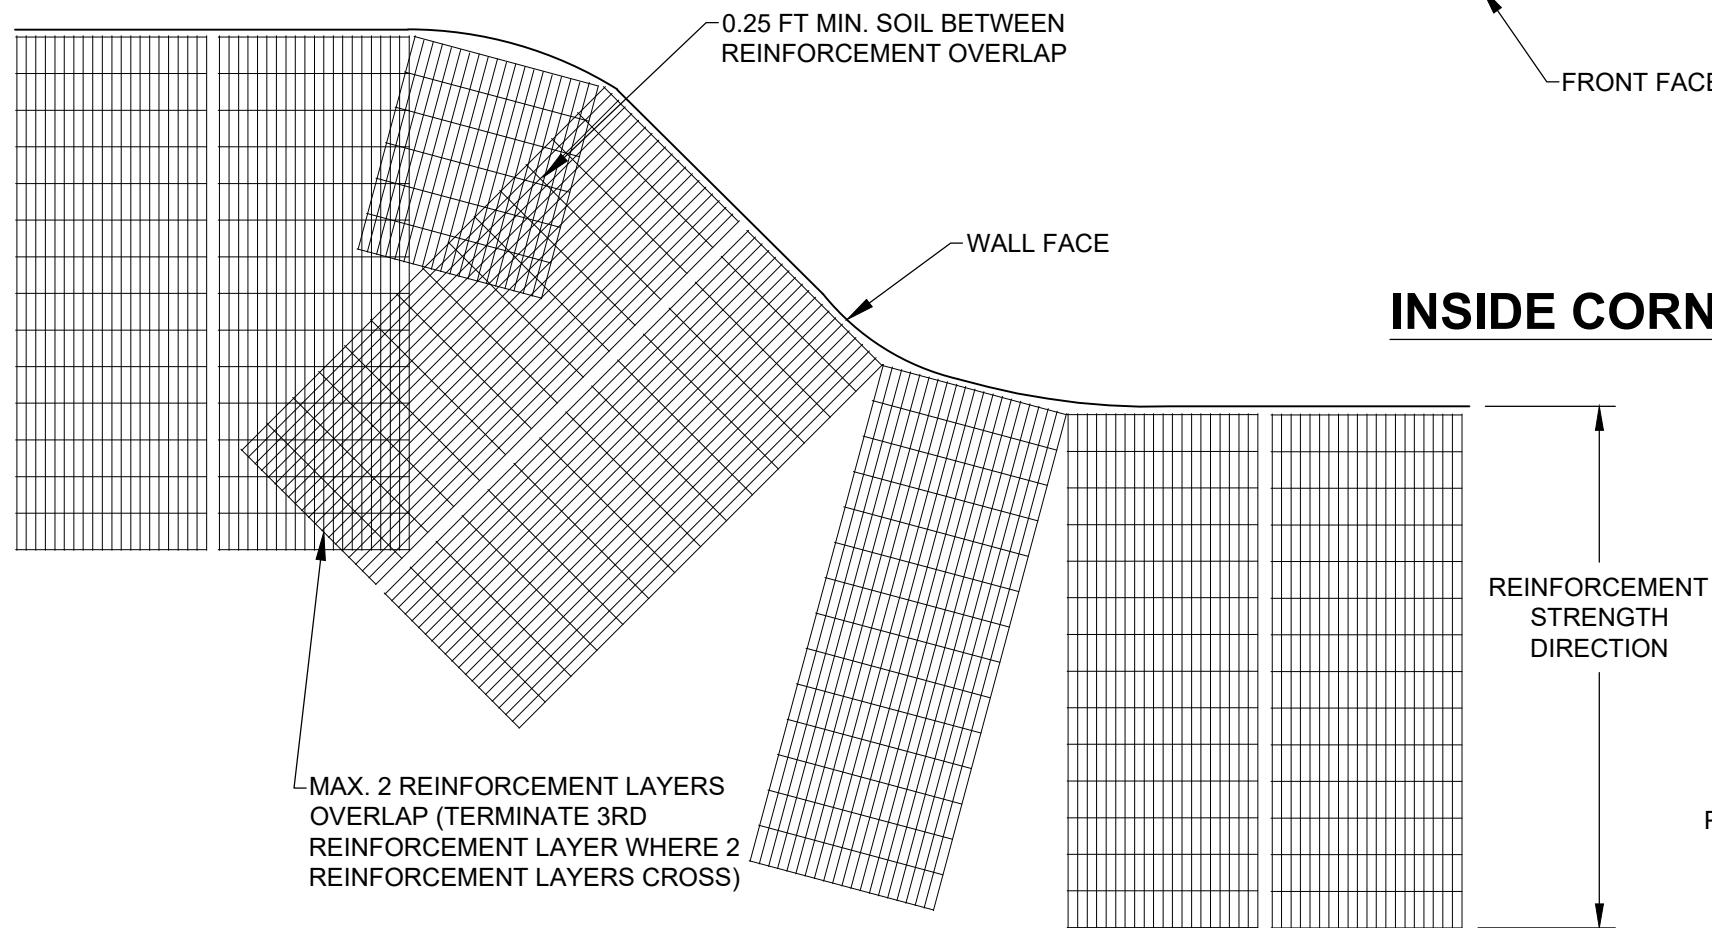

PRIMARY REINFORCEMENT PLACEMENT ON CURVES DETAIL
(N.T.S.)

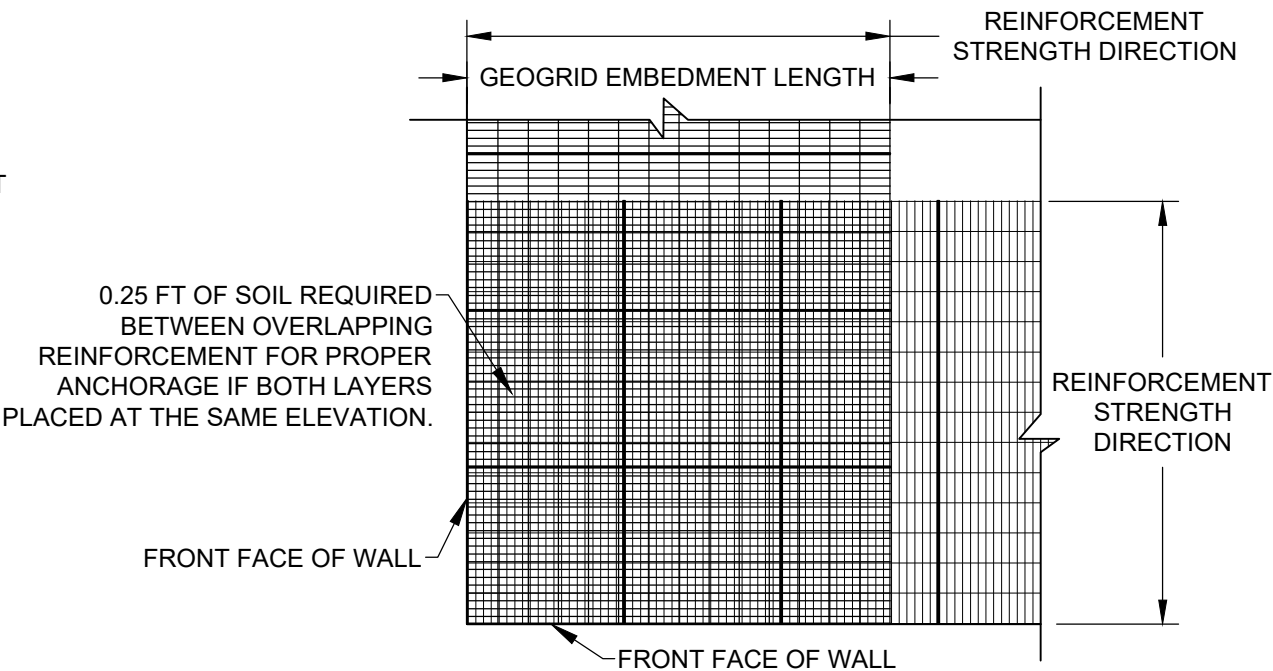

OUTSIDE CORNER REINFORCEMENT LAYOUT DETAIL
(N.T.S.)