


REINFORCEMENT SKEWING DETAIL - TEMPORARY WALL
(SCALE: 1" = 2'-0")

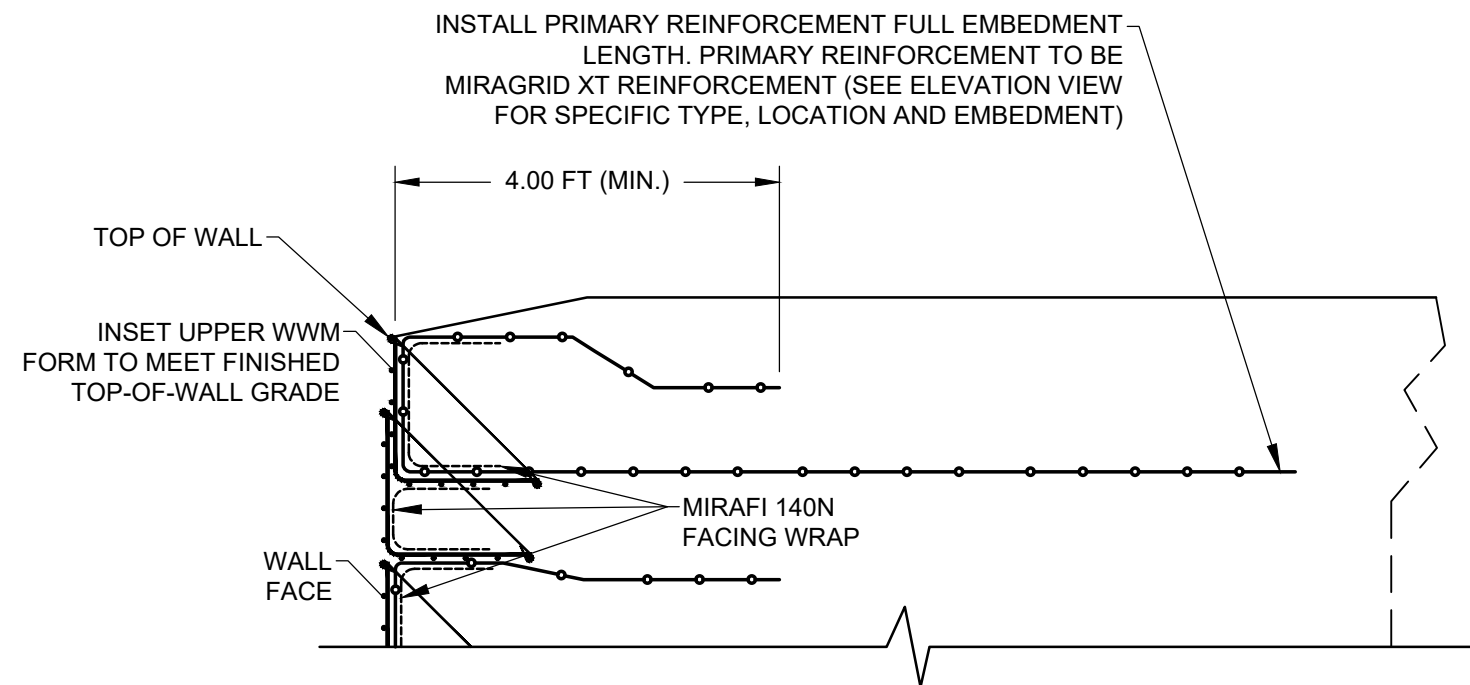

UPPERMOST WWM FORM INSET DETAIL - TEMPORARY WALL
(SCALE: 1" = 2'-0")