



SYDNEY (KS) AIRPORT
SYDNEY, AUSTRALIA
RUNWAY 34L

CONTOURS AND HEIGHTS ARE RELATED TO THE ELEVATION OF RUNWAY 34L THRESHOLD

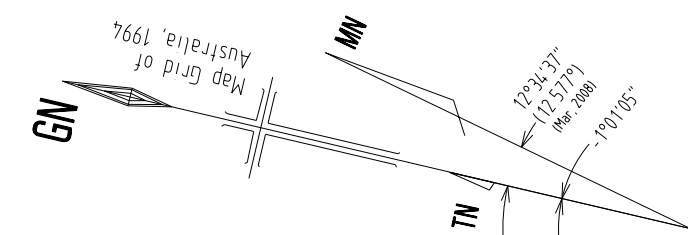

LEGEND		
	PLAN	SECTION
Contour		
Centreline Profile		
Structure		
Mobile Obstacle		
HiAL Light Mast		
Trees		
Terrain		

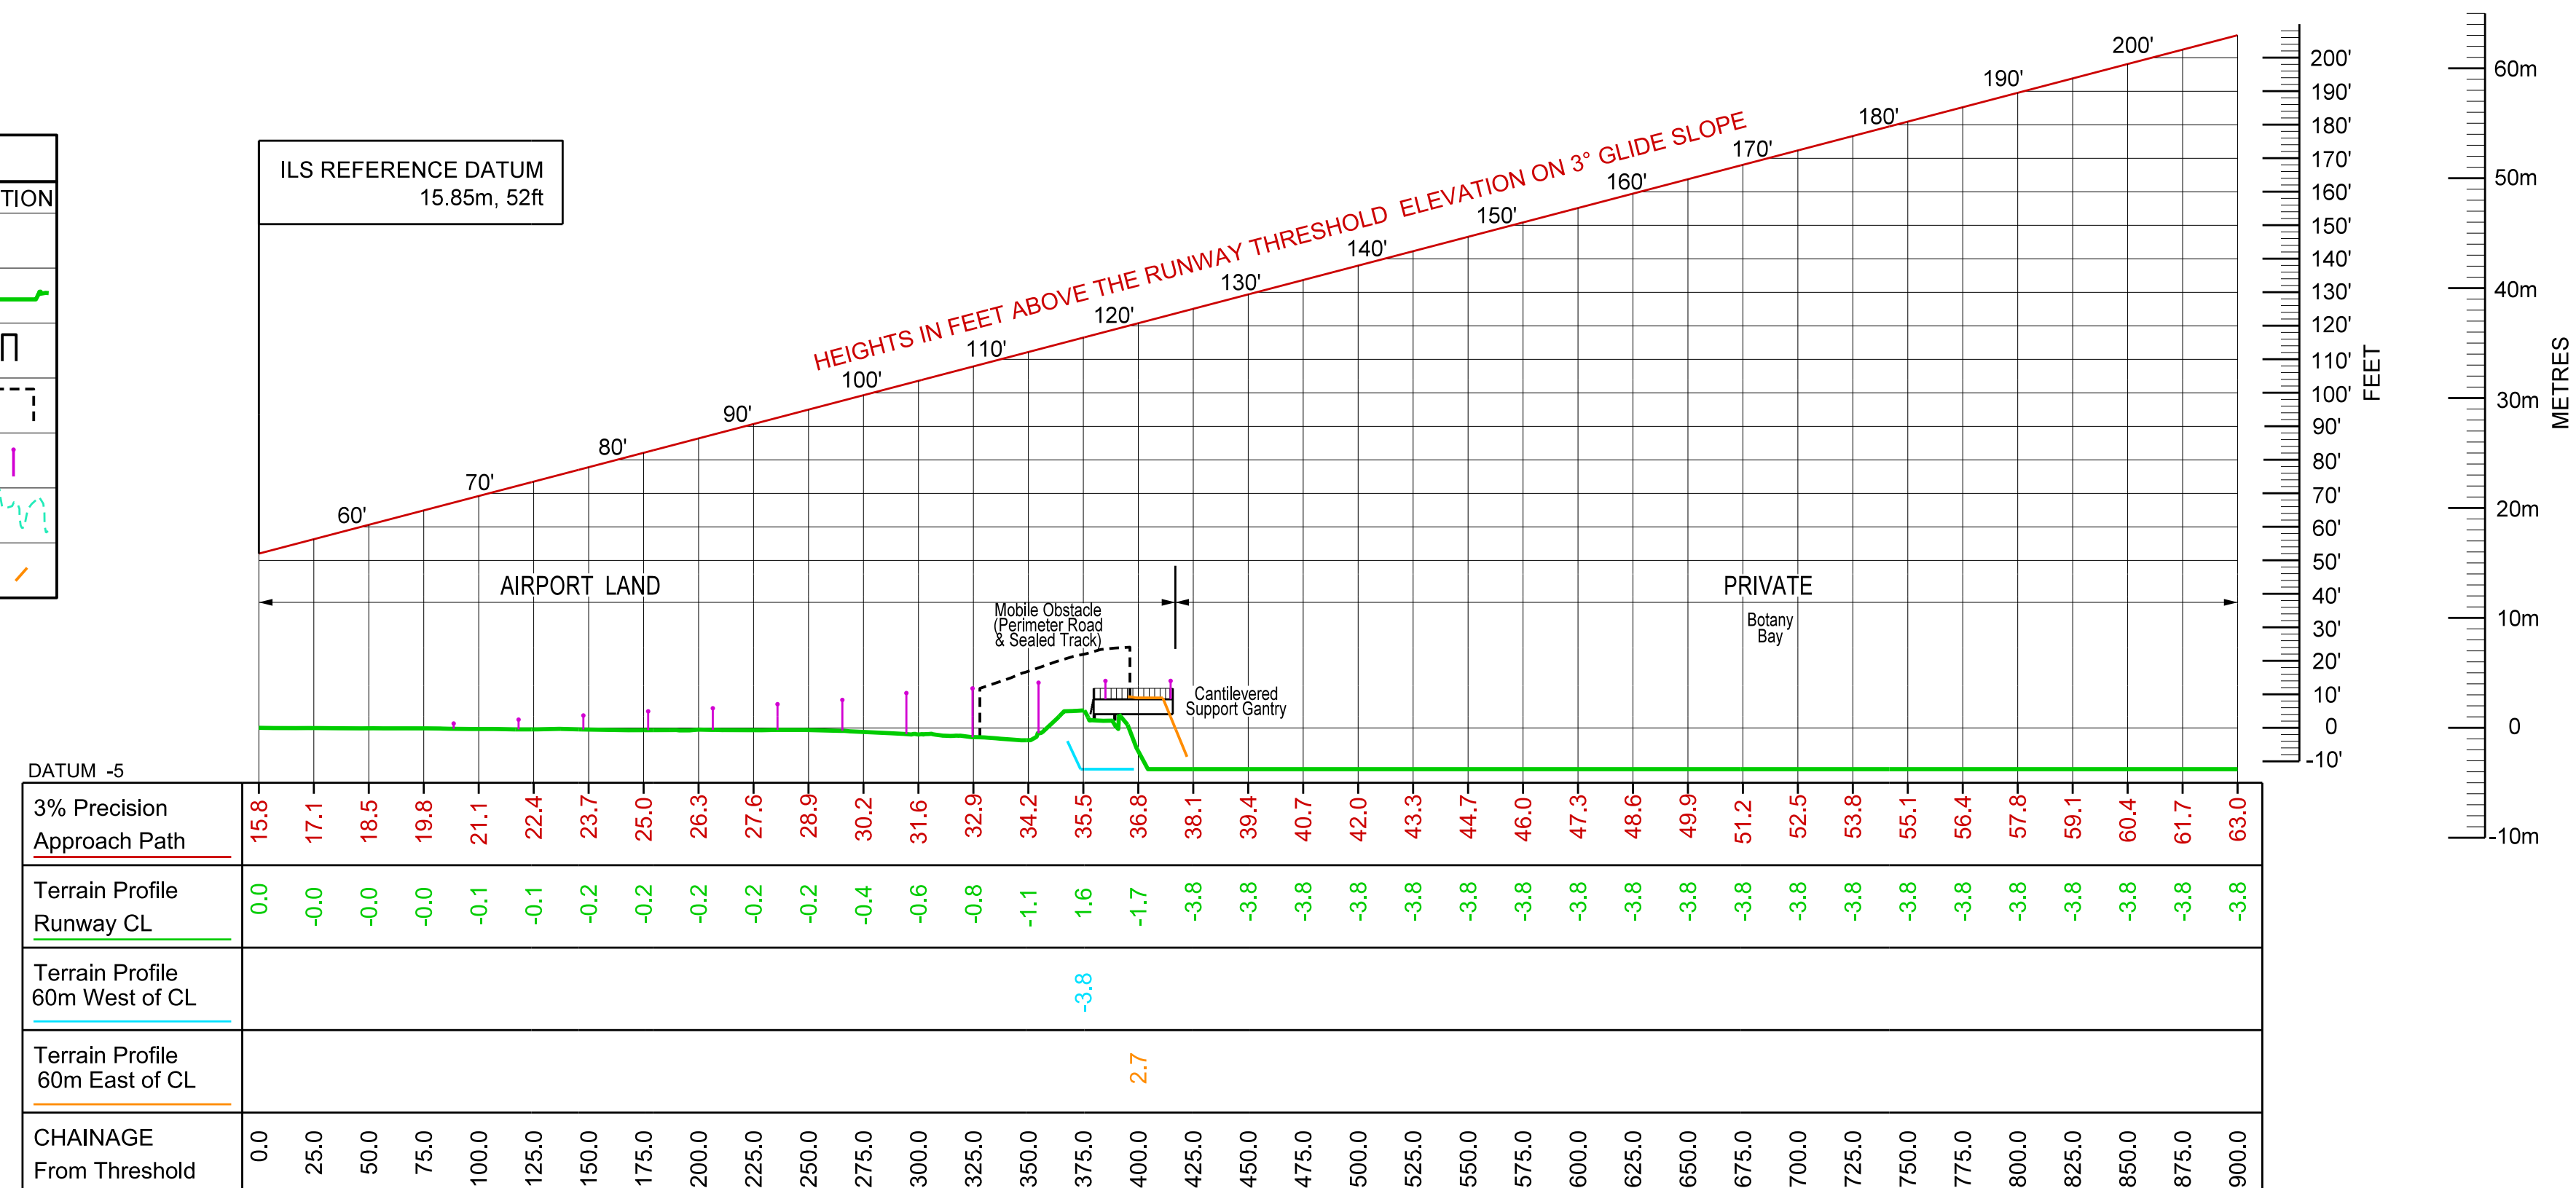

Horizontal Scale: 1:2,500
Vertical Scale 1:500

JOB No	DRAWN	CHKD	AMENDMENTS	EXAMD	APPD	DATE	No
c27291	MATC	GWS	General Update: February 2017	K A	GWS	28/02/17	6
c25415	MATC	GWS	General Update: December 2015	K A	GWS	18/12/15	4
c24113	GWS	GWS	34L HIAL Upgrade added. Nearmap Photo Base (April 2014)	K A	GWS	16/05/14	2
c27238	GWS	GWS	Drawing increase to A1 size: Extent of Plan area increased	K A	GWS	24/09/13	3
c27238	GWS		NOTE 1 added				2
c27238	GWS						1

Sydney Airport

Sydney Airport Corporation Ltd
ABN 082 578 809

SYDNEY (KS) AIRPORT
RUNWAY 34L
 Precision Approach Terrain Chart
 Plan and Longitudinal Section

SCALE		As Shown	
DRAWING No		FSS 7250	
SHEET		2	A 1

NOTE: ALL DIMENSIONS ARE IN METRES UNLESS SPECIFIED OTHERWISE

FILE PATH: pw:\SYDWINCADD3.syd.aero.int:CADD_MASTER\Documents\ADS Master Plot products\Airport and Environs\AIRSPACE\Precision Approach Charts (PAC)\s7250002.dgn

PLOT DATE: 13/03/2017

PLOTTED BY: mclaasse

Scale 1:2,500
(printed at A1)

