


ELEVATIONS ARE IN METRES
ALL DIMENSIONS ARE IN METRES UNLESS SPECIFIED OTHERWISE

SYDNEY (KS) AIRPORT
SYDNEY, AUSTRALIA
RUNWAY 16R


PRECISION APPROACH TERRAIN CHART

AERIAL PHOTOGRAPHY:
NEARMAP AIRSIDE 161101.ECW

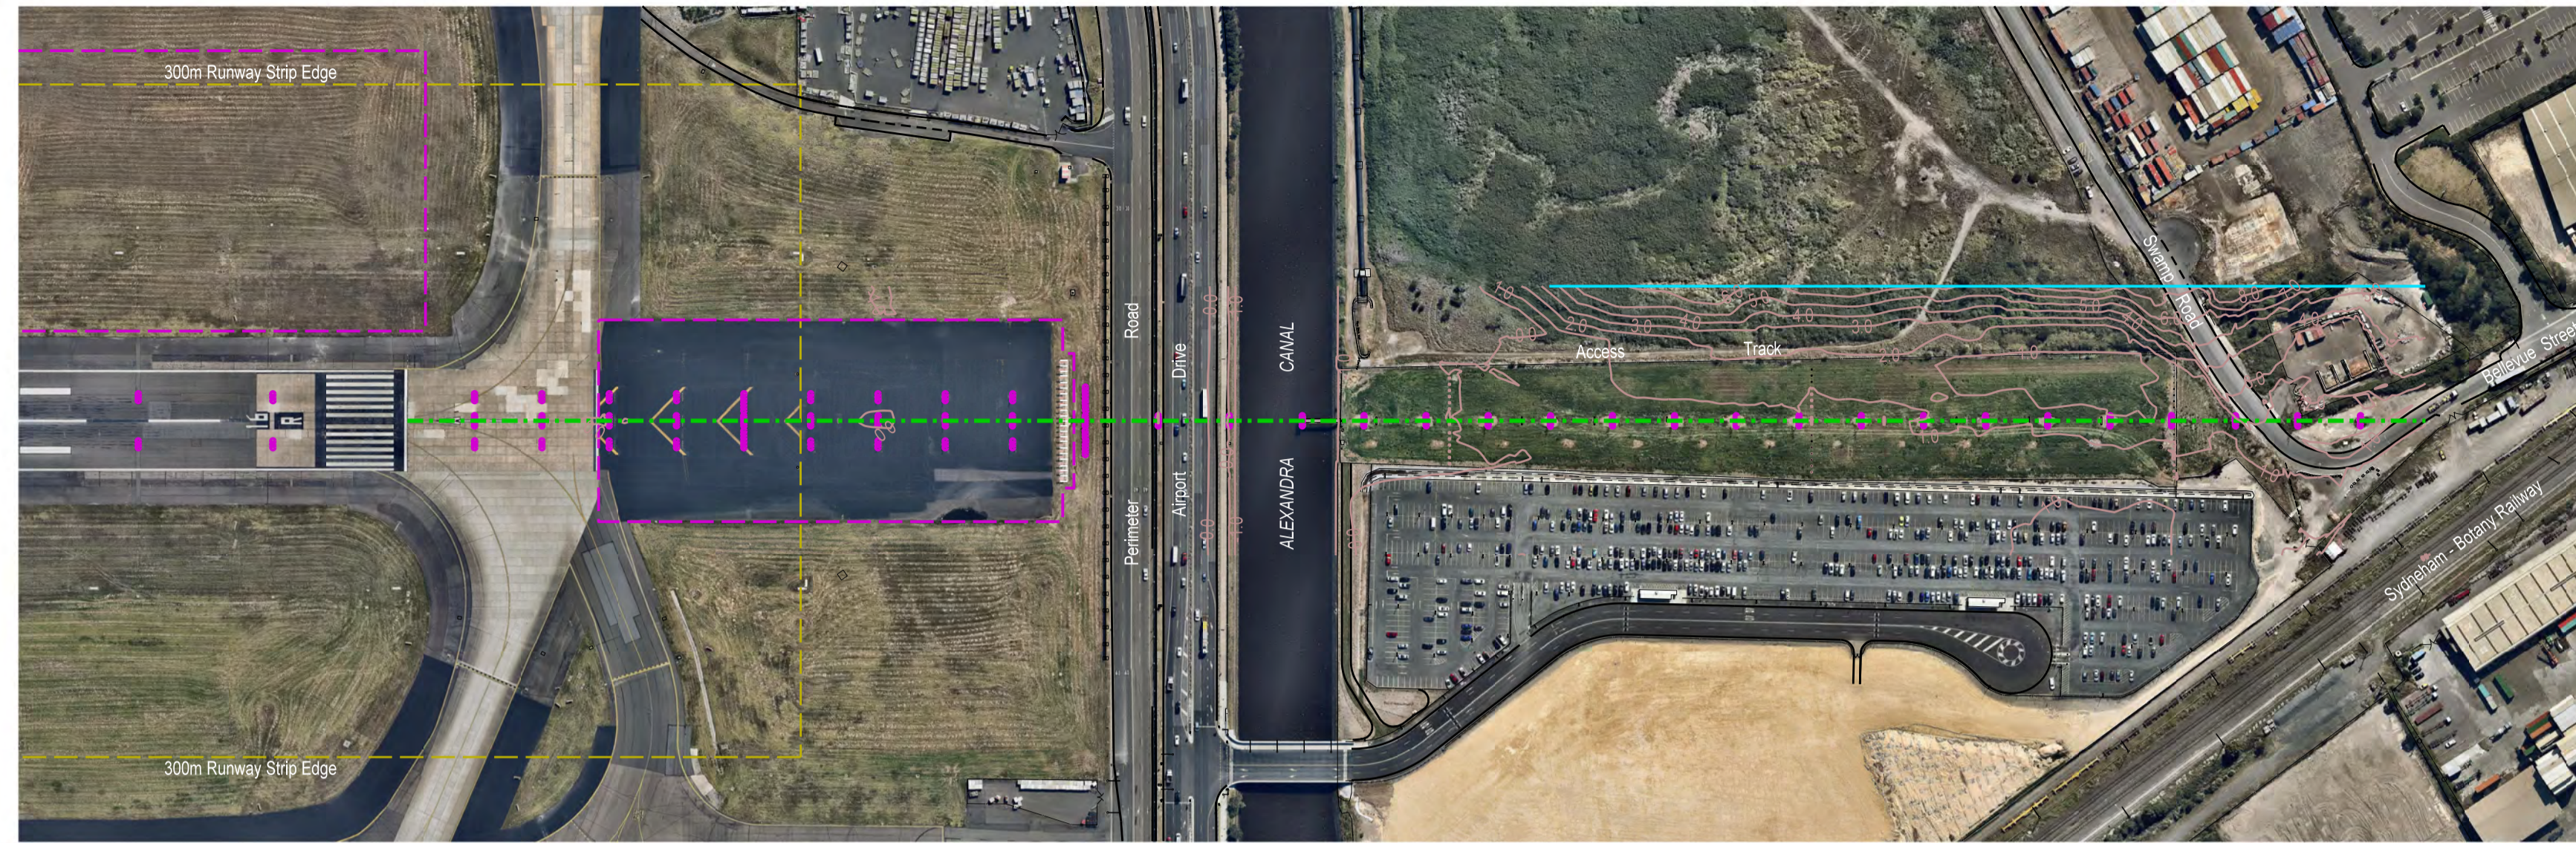


PLAN

CONTOURS AND HEIGHTS ARE RELATED TO THE ELEVATION OF RUNWAY 16R THRESHOLD

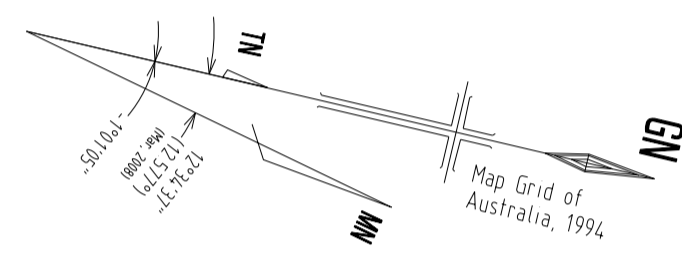

LEGEND		
	PLAN	SECTION
Contour		
Centreline Profile		
Structure		
Mobile Obstacle		
HiAL Light Mast		
Trees		
Terrain		

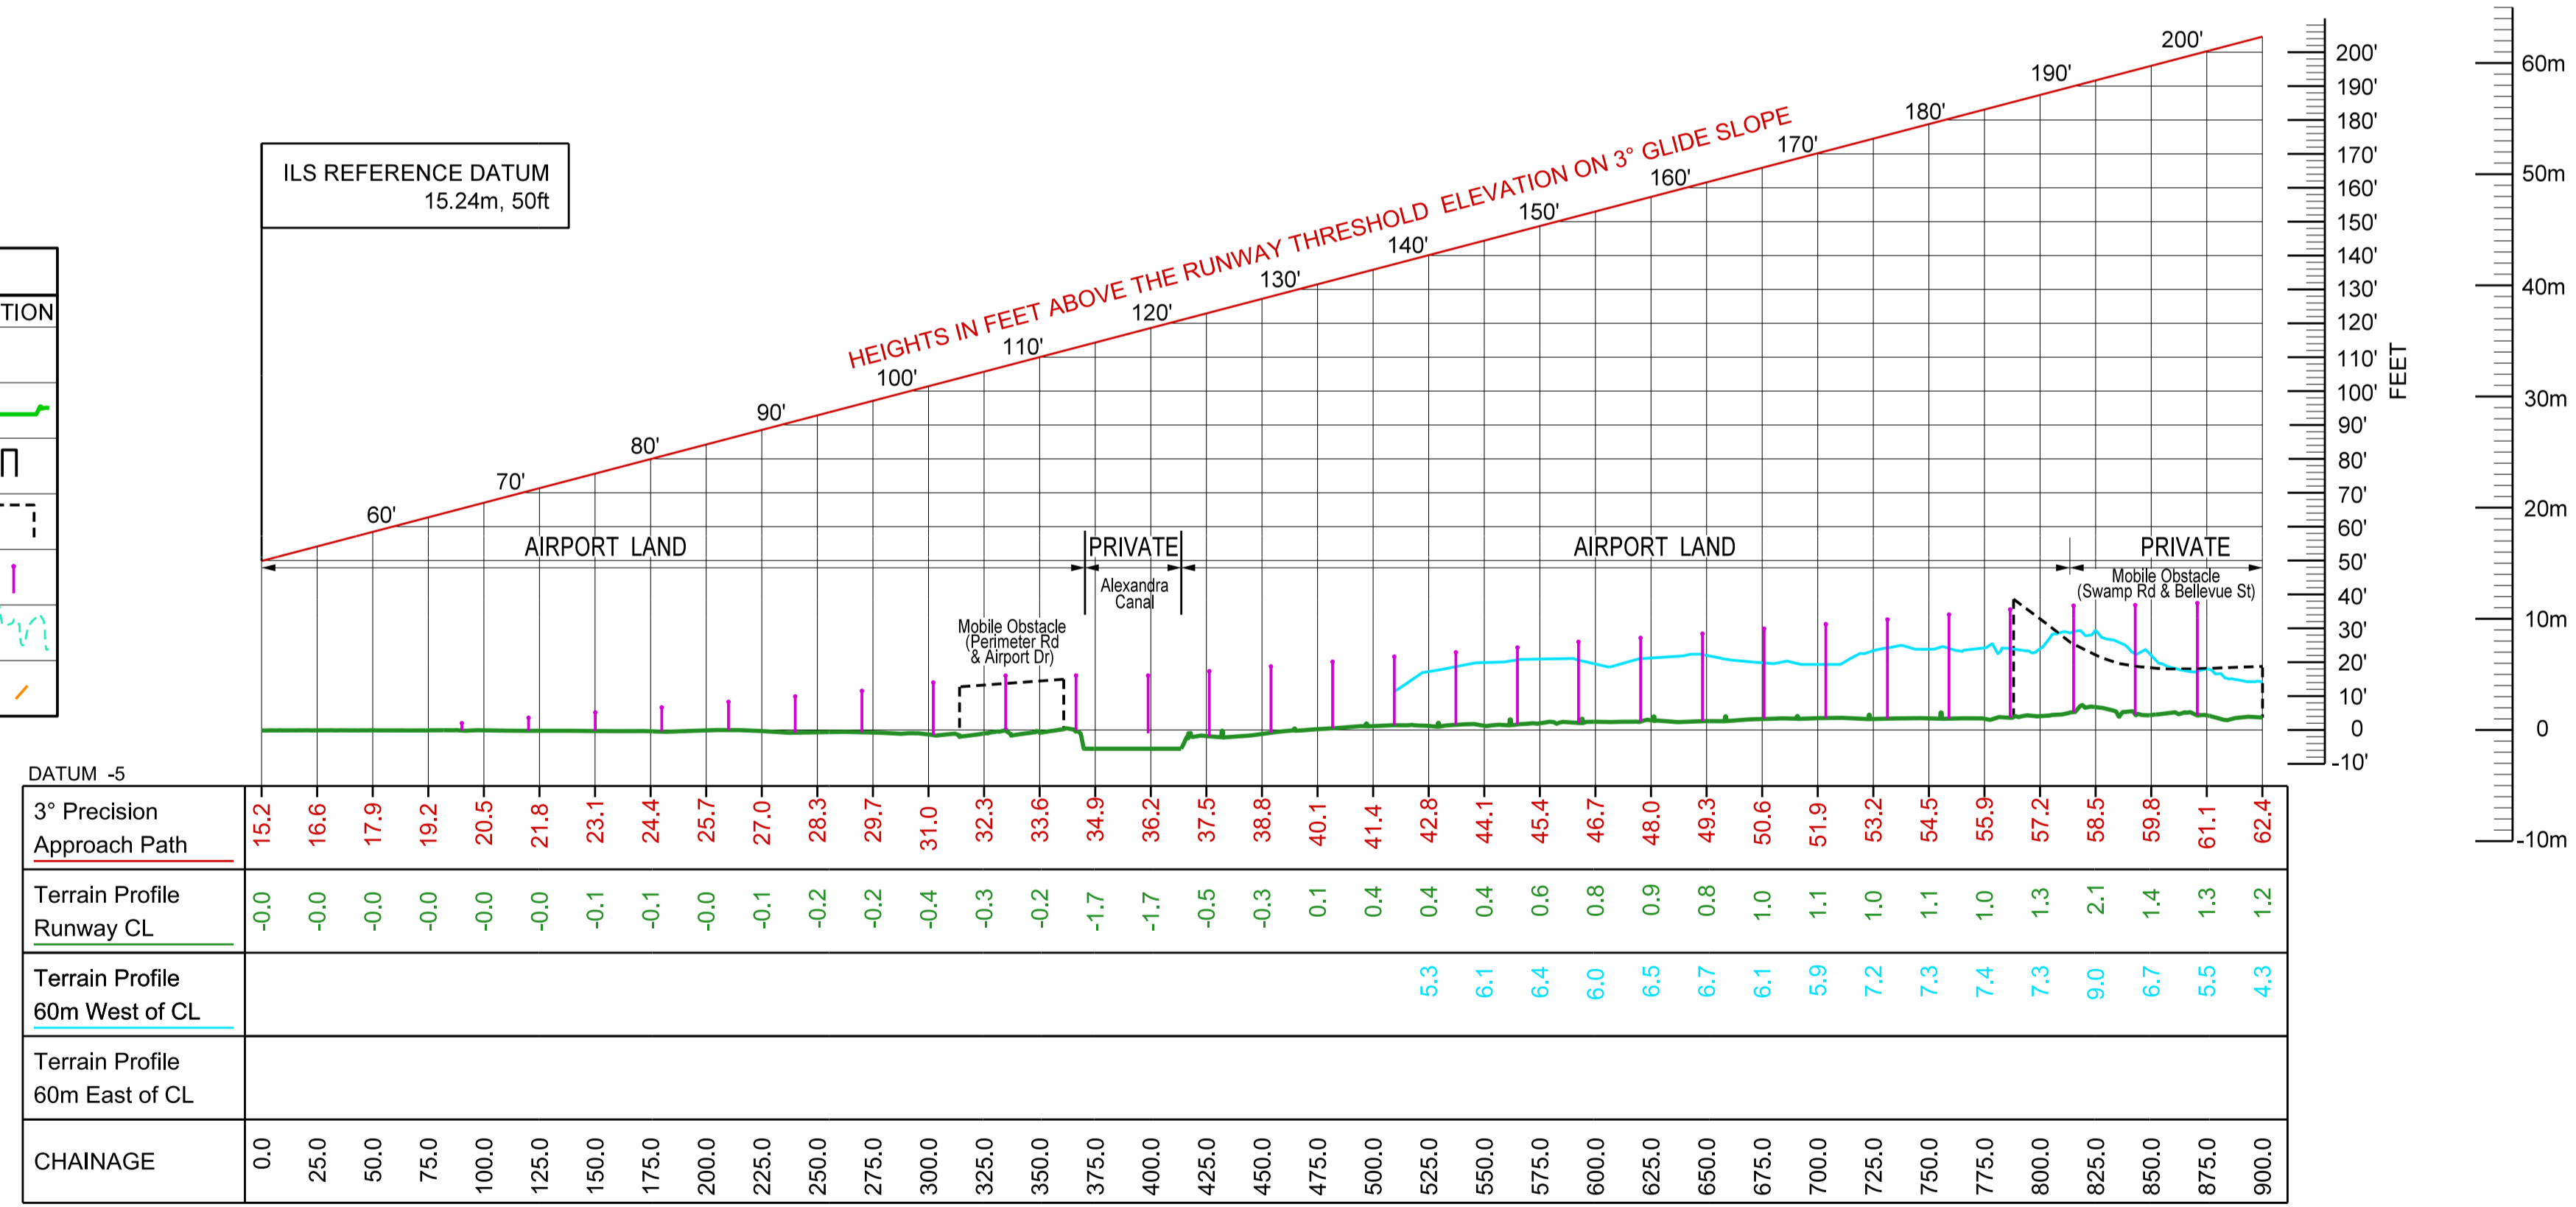

DATUM -5	
3° Precision Approach Path	15.2 16.6 17.9 19.2 20.5 21.8 23.1 24.4 25.7 27.0 28.3 29.7 31.0 32.3 33.6 34.9 36.2 37.5 38.8 40.1 41.4 42.8 44.1 45.4 46.7 48.0 49.3 50.6 51.9 53.2 54.5 55.9 57.2 58.5 59.8 61.1 62.4
Terrain Profile	-0.0 -0.0 -0.0 -0.0 -0.0 -0.1 -0.1 -0.0 -0.1 -0.2 -0.2 -0.4 -0.3 -0.2 -1.7 -1.7 -0.5 -0.3 0.1 0.4 0.4 0.4 0.6 0.8 0.9 0.8 1.0 1.1 1.1 1.1 1.3 1.3 2.1 1.4 1.3 1.2
Terrain Profile 60m West of CL	
Terrain Profile 60m East of CL	
CHAINAGE	0.0 25.0 50.0 75.0 100.0 125.0 150.0 175.0 200.0 225.0 250.0 275.0 300.0 325.0 350.0 375.0 400.0 425.0 450.0 475.0 500.0 525.0 550.0 575.0 600.0 625.0 650.0 675.0 700.0 725.0 750.0 775.0 800.0 825.0 850.0 875.0 900.0

LONGITUDINAL SECTION

Horizontal Scale: 1:2,500
Vertical Scale: 1:500

NOTE 1:
This document has been prepared for the use of airlines/pilots in connection with landing procedures and may not be suitable for any other purpose. The information shown is correct as at the date shown below and is subject to change.

This document is the property of Sydney Airport Corporation Ltd, and copyright in it vests in Sydney Airport

c27291	MATC	GWS	General Update: February 2017	K.A	GWS	28/02/17	7
c25415	MATC	GWS	General Update: December 2015	K.A	GWS	17/12/15	6
c24113	GWS	GWS	16R HiAL Upgrade added, Nearmap Photo Base (April 2014)	K.A	GWS	18/05/14	5
c22738	GWS	GWS	Drawing increase to A1 size: Extent of Plan area increased	K.A	GWS	24/09/13	4
c22738	GWS		NOTE 1' added				3
c22738	GWS		Minor presentation additions - horizontal scale bar & 0 feet / 0 metre vertical datum line				2
JOB No	DRAWN	CHKD	AMENDMENTS	EXAMD	APPD	DATE	No.



SYDNEY (KS) AIRPORT
RUNWAY 16R
Precision Approach Terrain Chart
Plan and Longitudinal Section

SCALE	As Shown
DRAWING No	FSS 7250
SHEET	1 A1

NOTE: ALL DIMENSIONS ARE IN METRES UNLESS SPECIFIED OTHERWISE