

T1

International Terminal

T1 Brand Connect sites

12%¹
Passengers
Pier B (Gates 24, 25
& bussing)
+ Qantas
+ China Airlines
+ Cathay Pacific
+ British Airways
+ Qatar Airways

15%¹
Passengers
Pier A (Gates 8, 9 & 10)
+ Qantas
+ Hawaiian Airlines
+ Cathay Pacific
+ American Airlines
+ Malaysia Airlines

27%¹
Passengers
Pier B (Gates 30-37)
+ Qantas
+ Cathay Pacific
+ Fiji Airways
+ Qatar Airways
+ American Airlines
+ China Airlines

46%¹
Passengers
Pier C (Gates 50-63)
+ Emirates
+ Etihad
+ Singapore Airlines
+ Virgin Australia
+ Air New Zealand
+ United Airlines

5 activation sites across terminal

1	SYDSITE 1 B2-1830 12sqm	2	SYDSITE 2 C2-392 12sqm
3	SYDSITE 3 C2-393 20.3sqm	4	SYDSITE 4 B2-949 12sqm
5	SYDSITE 5 B2-1045 22.2sqm		

1. Source: Data @ SYD. 2023

Site Card – T1 Departures


Site 1 - B2-1830



Site Code:	B2-1830 Landside Opposite WHS
Footprint:	Approx: 12sqm 4m x 3m
Power & Data:	Power 10amp available
Maximum Height:	1400mm solid structure 2400mm skeletal
Site Rate:	\$3,000 + GST per week

All rates exclude gst
Site subject to Sydney Airport approval
Rates can be negotiated based on number of sites and longevity
Percentage Rent may apply
Sites cannot be placed on hold.

BLDG 240 - T1 International Terminal Level 2 (Departures) Site No. 2-1830 Brand Connect Space - Location Plan

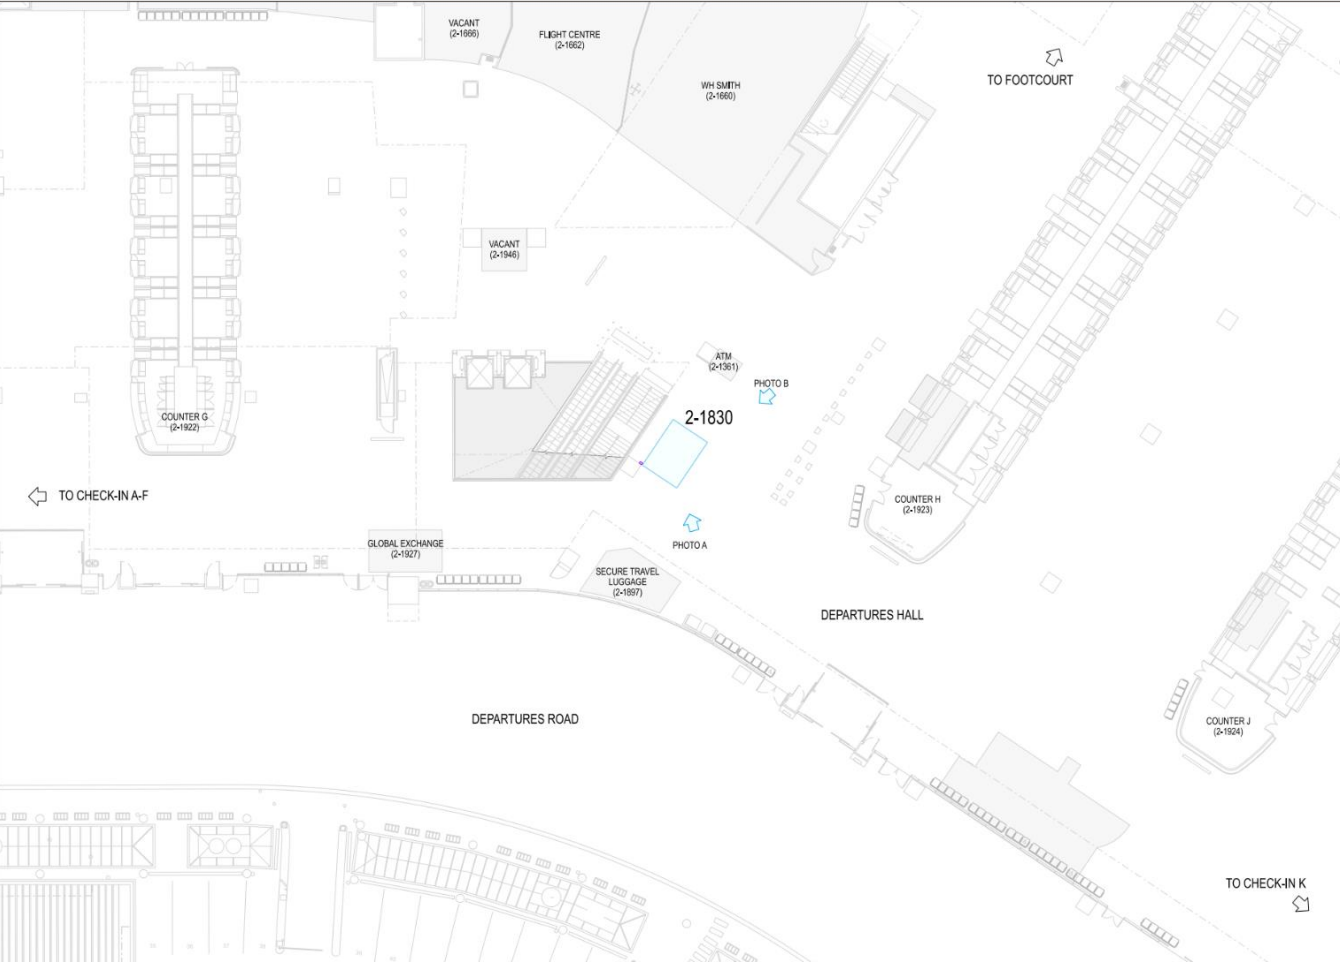

LOCATION PLAN

LEGEND
2-1830 Brand Connect - 12.0 sqm
Power Access

PHOTO A

PHOTO B


GENERAL UPDATE
DRAWN: MC | DATE: 14/11/24 | SCALE: 1:200 (METRES)
CHECKED: MC | DATE: 14/11/24 | SCALE: 1:200 (METRES)
APPROVED: MC | DATE: 14/11/24 | SCALE: 1:200 (METRES)

Site Card – T1 Pier B Departures

Site 4 - B2-949



Site Code:	B2-949 Outside Wolfgang Puck
Footprint:	Approx: 12sqm 4m x 3m
Power & Data:	Power 10amp & Data available
Maximum Height:	1400mm solid structure 2400mm skeletal
Site Rate:	\$4,500 + GST per week
360 View	B2-949 360 View

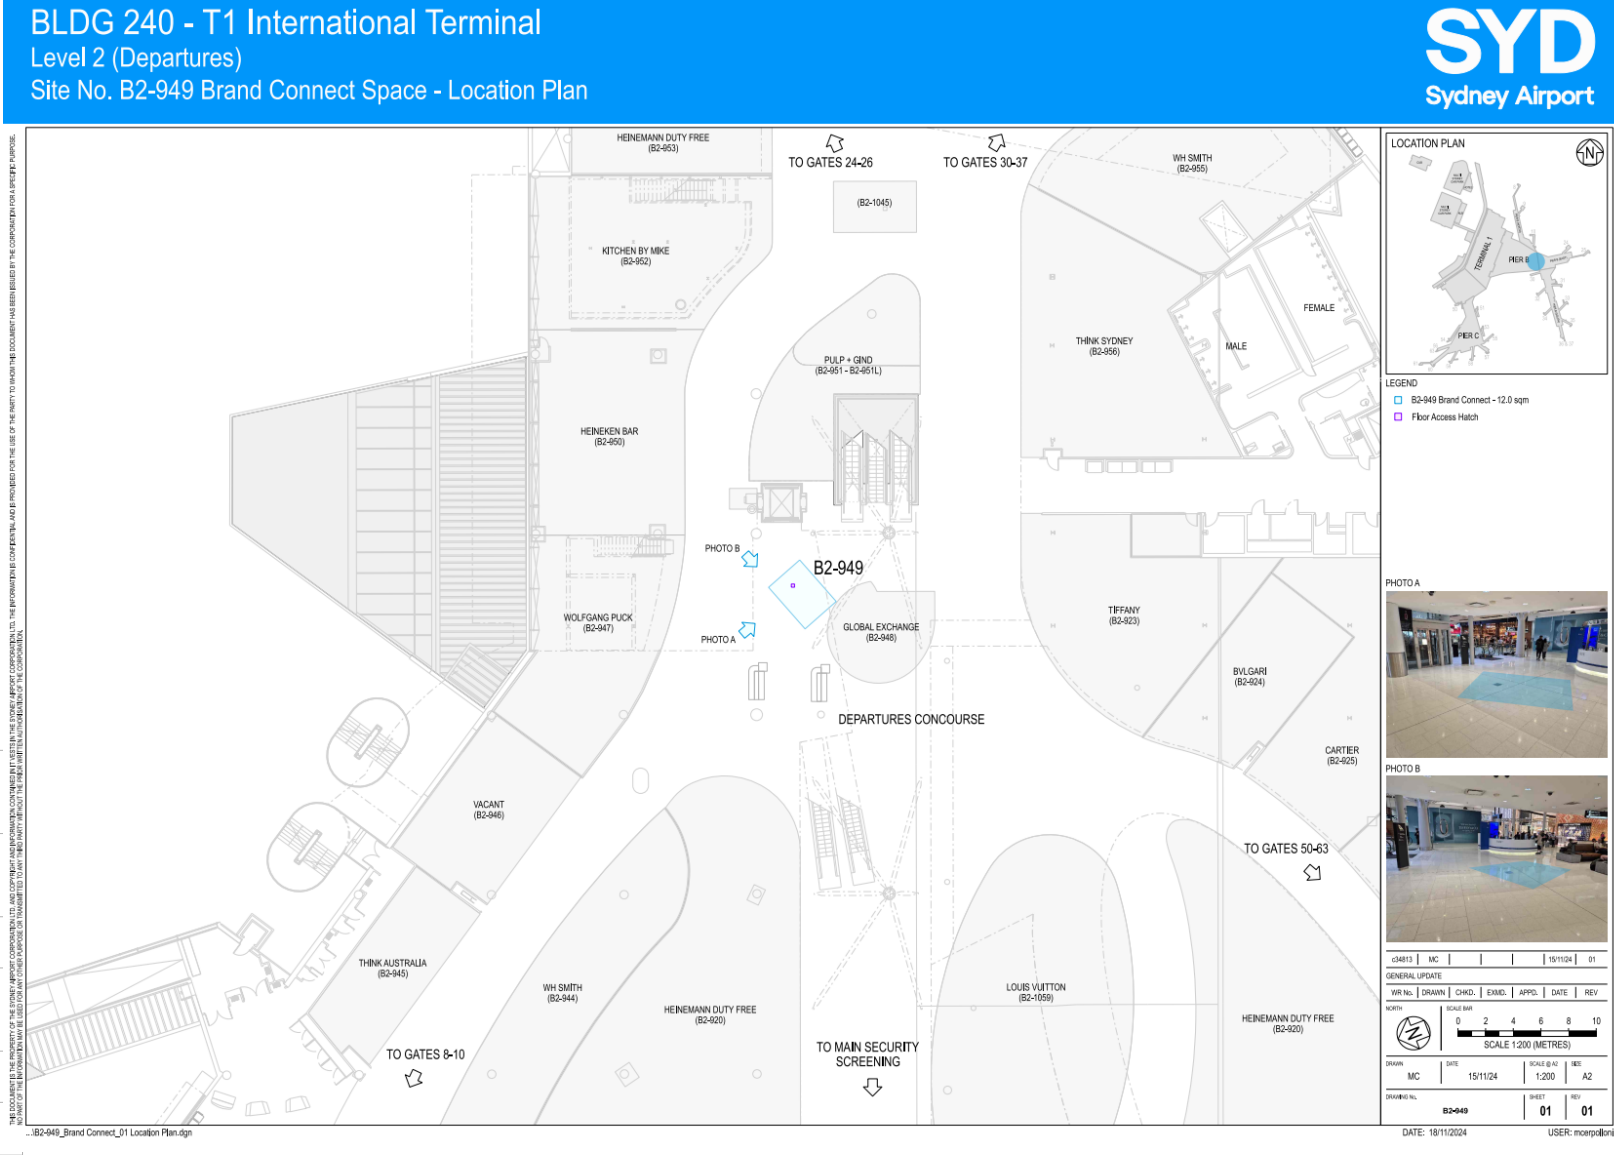

- All rates exclude GST
 - Site subject to Sydney Airport approval
- Rates can be negotiated based on number of sites and longevity
 - Percentage Rent may apply

Site 5 - B2-1045

Site Card – T1 Pier C Departures


Site 2 - C2-419



Site Code:	C2-419 Pier C – Near Window
Footprint:	Approx: 16.4sqm
Power & Data:	Power 10amp & Data available
Maximum Height:	1400mm solid structure 2400mm skeletal
Site Rate:	\$4,500 + GST per week
360 View:	C2-419 360 View

- All rates exclude GST
 - Site subject to Sydney Airport approval
- Rates can be negotiated based on number of sites and longevity
 - Percentage Rent may apply

BLDG 240 - T1 INTERNATIONAL TERMINAL
LEVEL 2 (DEPARTURES)
SITE No. C2-419

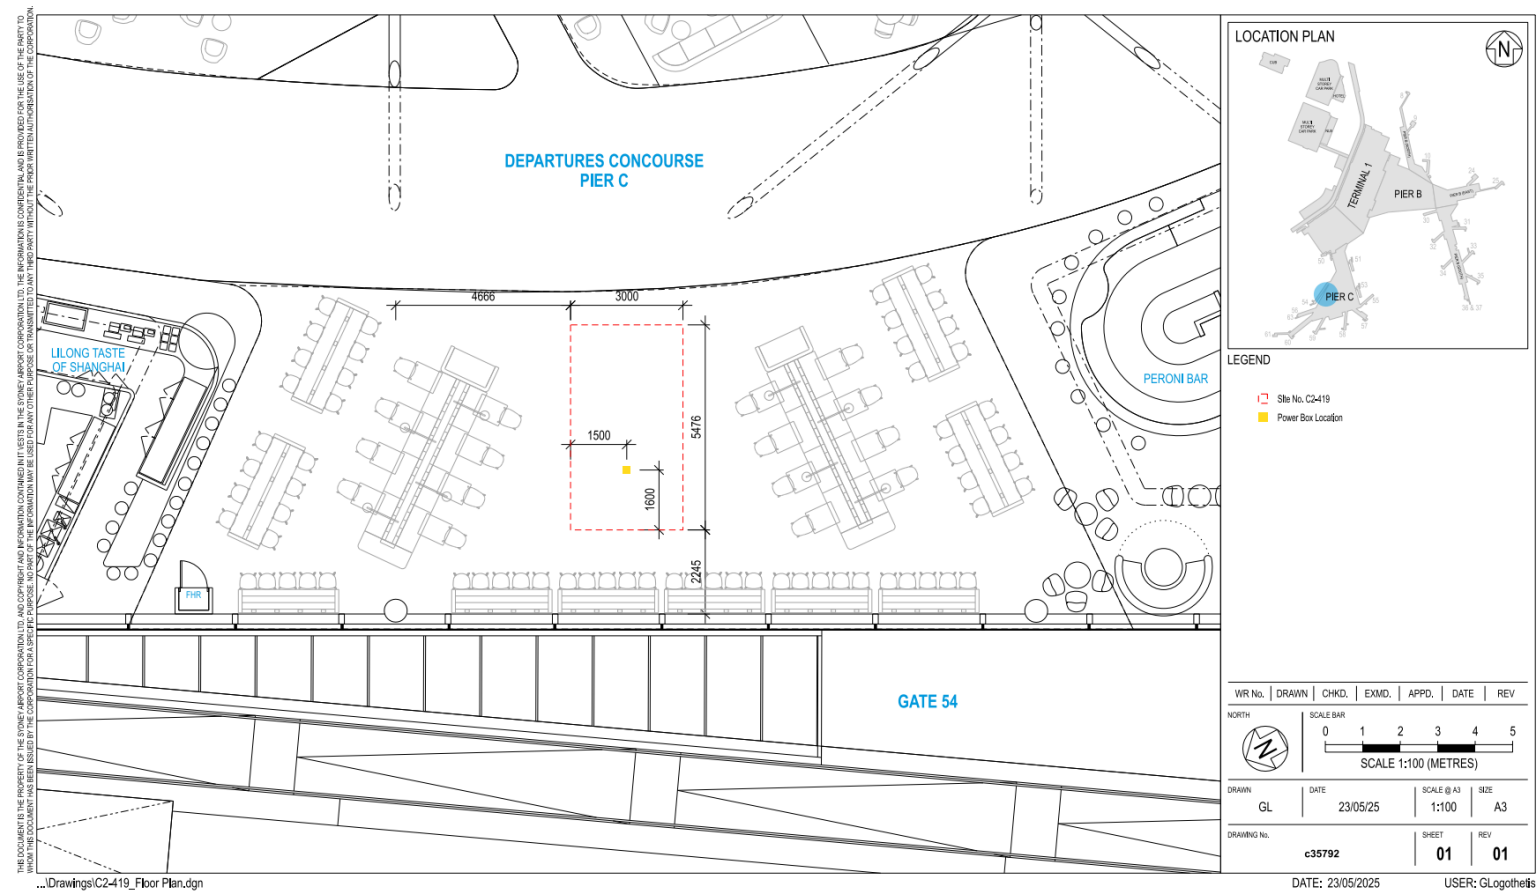

Site Card – T1 Pier C Departures

Site 2 - C2-392



Site Code:	C2-392 Pier C – Triangle on main thoroughfare
Footprint:	Approx: 12 sqm 6m x 2m
Power & Data:	Power 10amp & Data available
Maximum Height:	1400mm solid structure 2400mm skeletal
Site Rate:	\$ 3,000 + GST per week
360 View:	C2-392 360 View

- All rates exclude GST
- Rates can be negotiated based on number of sites and longevity
- Site subject to Sydney Airport approval
- Percentage Rent may apply

BLDG 240 - T1 International Terminal
Level 2 (Departures)
Site No. C2-392 Brand Connect Space - Location Plan

SYD
Sydney Airport



SYD Classification: Confidential

Site Card – T1 Pier C Departures


Site 3 - C2-393



Site Code:	C2-393 Pier C – Edge of main seating area
Footprint:	Approx: 20.3 sqm
Power & Data:	Power 10amp & Data available
Maximum Height:	1400mm solid structure 2400mm skeletal
Site Rate:	\$4,500 + GST per week
360 View:	C2-393 360 View

BLDG 240 - T1 International Terminal Level 2 (Departures) Site No. C2-393 Brand Connect Space - Location Plan

SYD
Sydney Airport

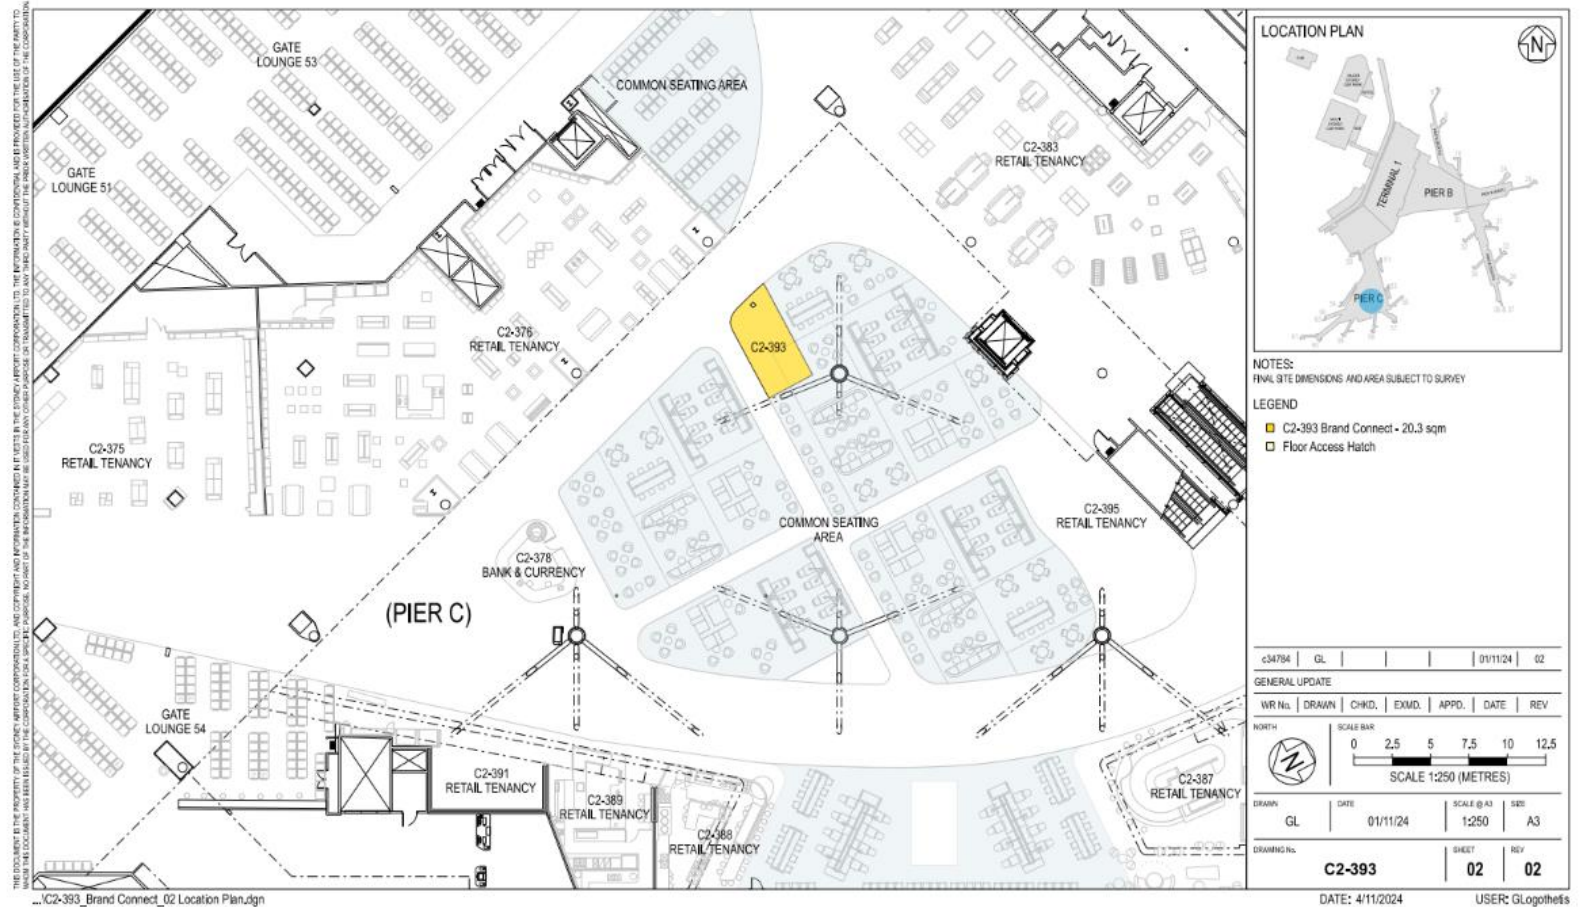

- All rates exclude GST
- Rates can be negotiated based on number of sites and longevity
- Site subject to Sydney Airport approval
- Percentage Rent may apply

SYD Classification: Confidential

Site Card – T1 Arrivals (Landside)


SYD Arrivals Forecourt



Site Code:	T1 – Arrivals Forecourt
Footprint:	Approx: 24sqm
Power & Data:	Power 10amp & Data available
Maximum Height:	1400mm solid structure 2400mm skeletal Will be reviewed on a case-by-case basis
Site Rate:	\$7,500 + GST per week

BLDG 240 - T1 INTERNATIONAL TERMINAL LEVEL 1 - ARRIVALS FORECOURT THE BIG TISSUE LOCATION

SYD
Sydney Airport

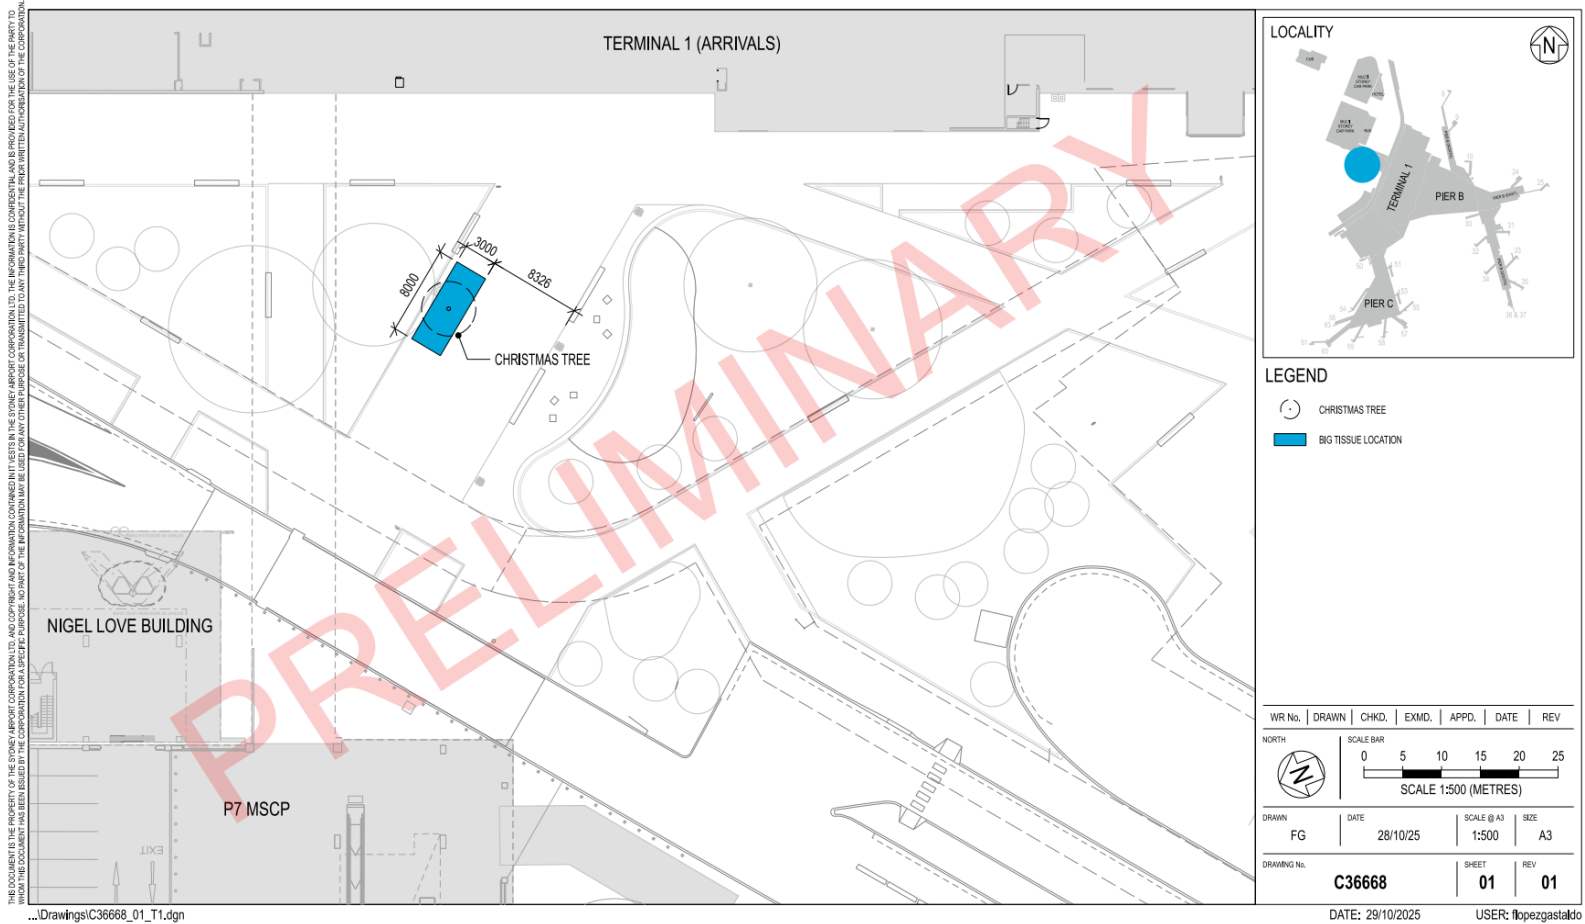

- All rates exclude GST
- Rates can be negotiated based on number of sites and longevity
- Site subject to Sydney Airport approval
- Percentage Rent may apply

SYD Classification: Confidential

T1

International Terminal