


ELEVATIONS ARE IN METRES
ALL DIMENSIONS ARE IN METRES UNLESS SPECIFIED OTHERWISE

PRECISION APPROACH TERRAIN CHART

AERIAL PHOTOGRAPHY:
NEARMAP AIRSIDE 240312(16).ECW

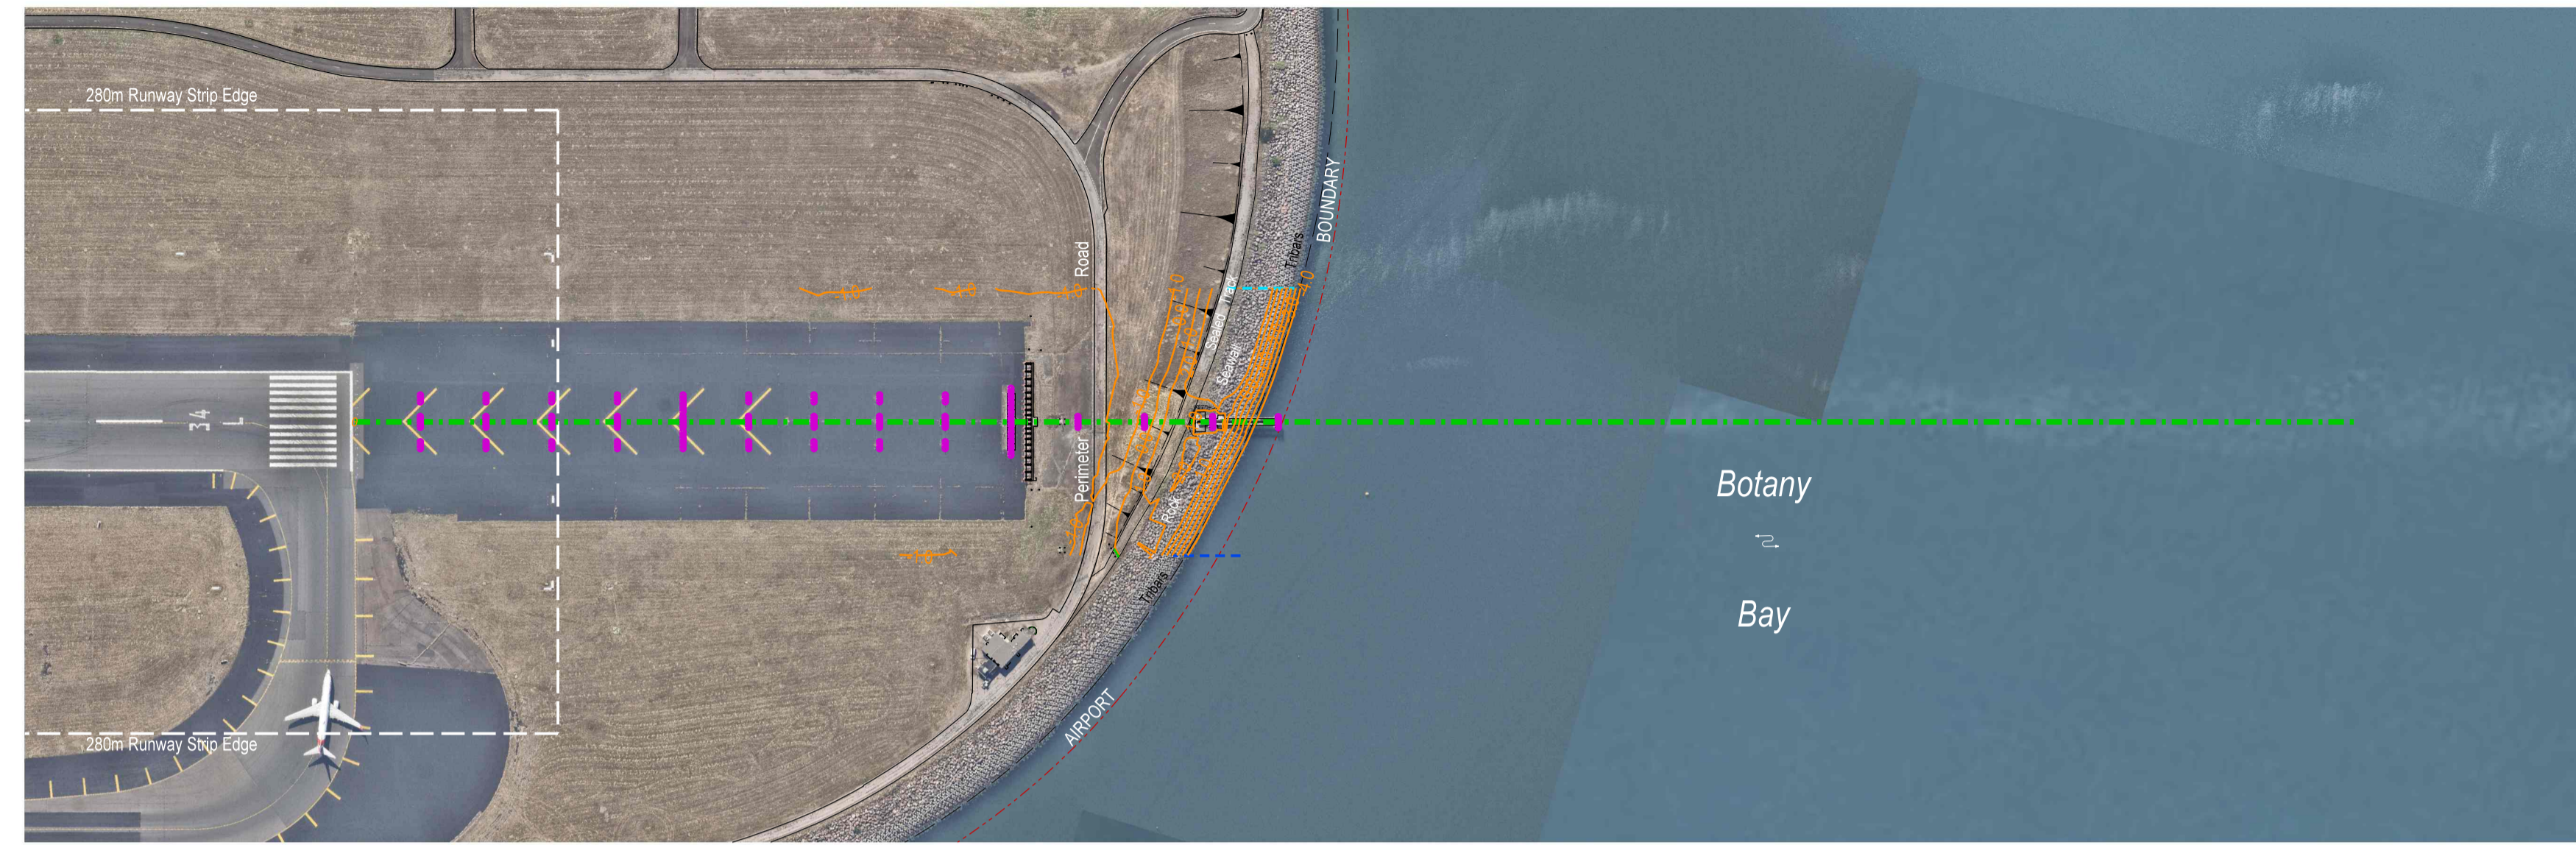

60
60



PLAN

CONTOURS AND HEIGHTS ARE RELATED TO THE ELEVATION OF RUNWAY 34L THRESHOLD

Scale: 1:2,500

LOCALITY DIAGRAM
Not to Scale

SYDNEY (KS) AIRPORT
SYDNEY, AUSTRALIA
RUNWAY 34L

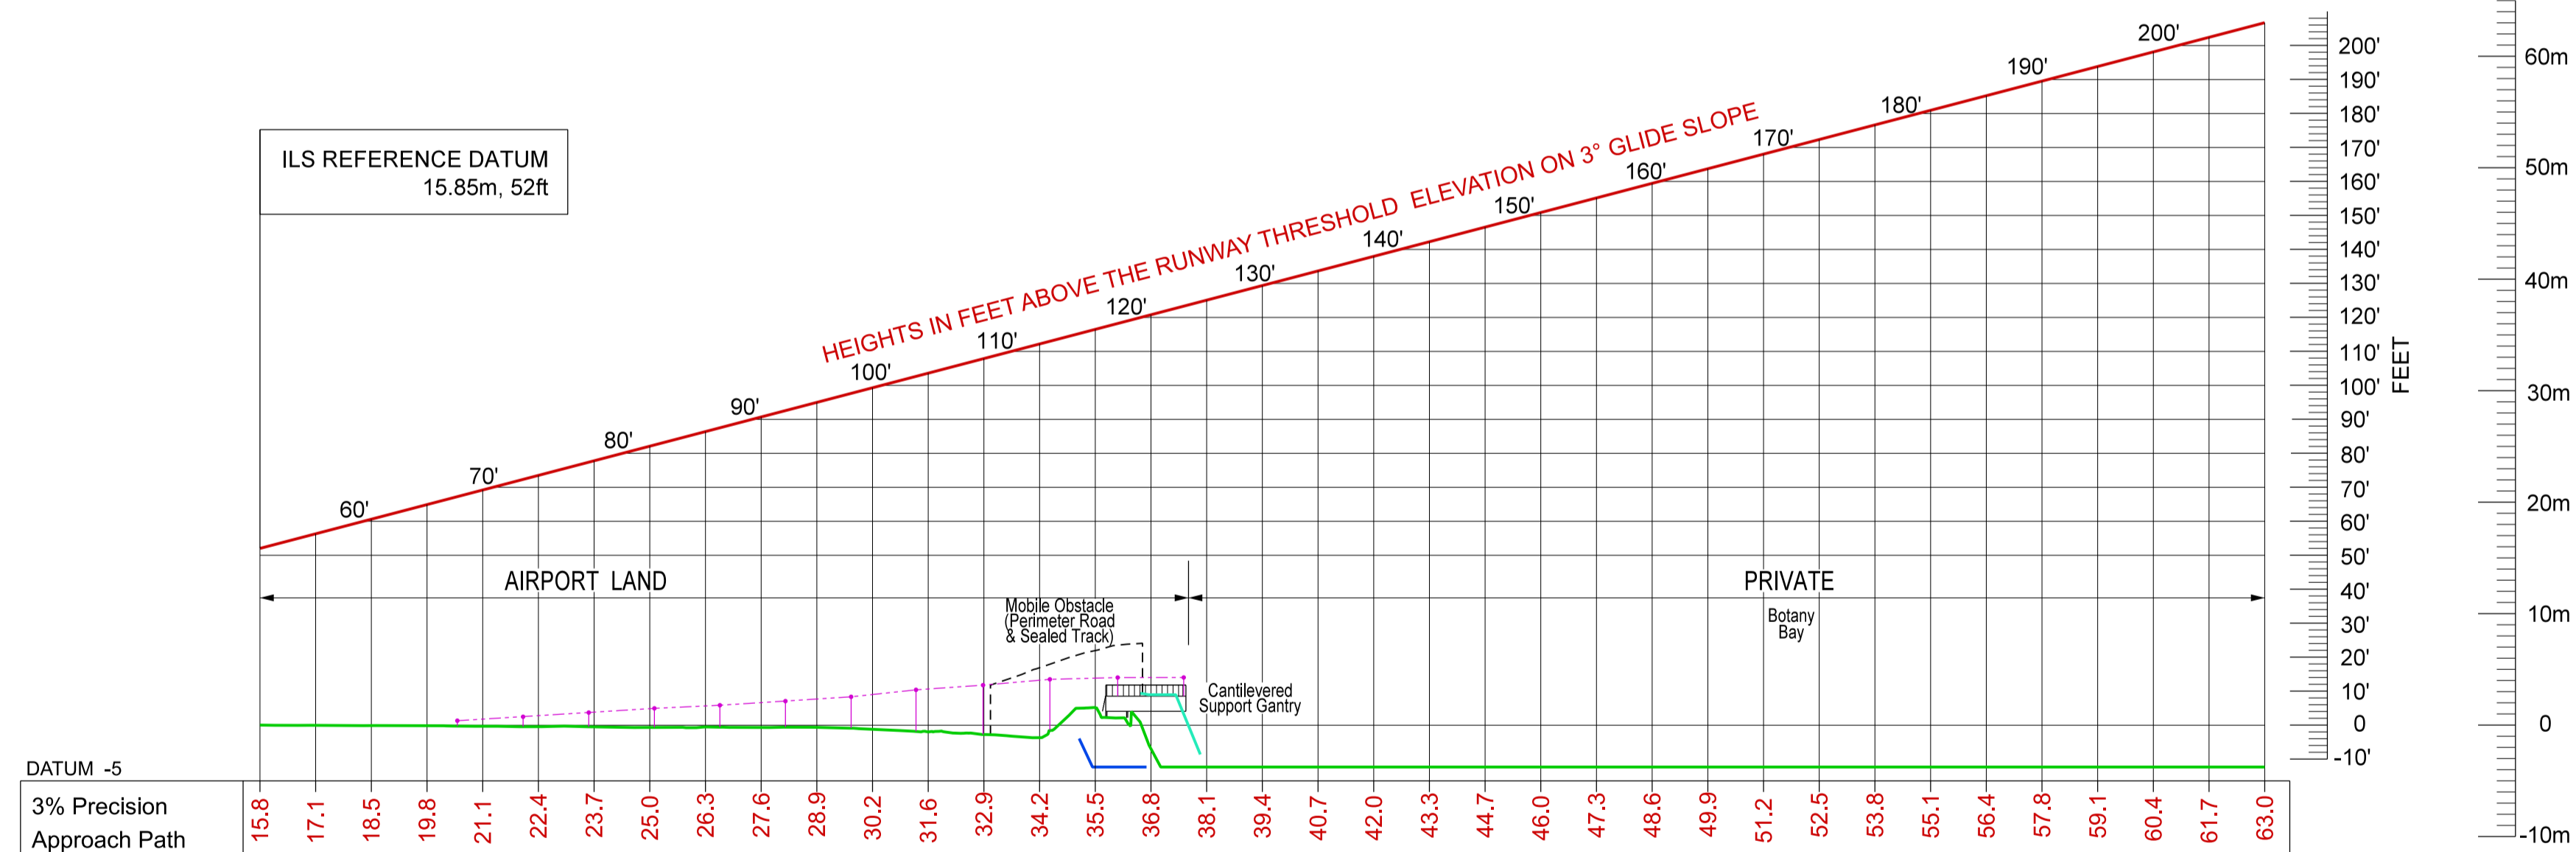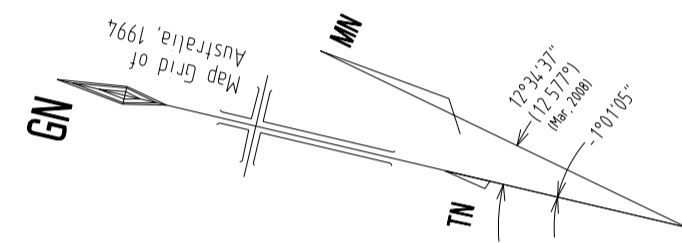

DATUM -5	15.8	17.1	18.5	19.8	21.1	22.4	23.7	25.0	26.3	27.6	28.9	30.2	31.6	32.9	34.2	35.5	36.8	38.1	39.4	40.7	42.0	43.3	44.7	46.0	47.3	48.6	49.9	51.2	52.5	53.8	55.1	56.4	57.8	59.1	60.4	61.7	63.0	
3% Precision Approach Path	15.8	17.1	18.5	19.8	21.1	22.4	23.7	25.0	26.3	27.6	28.9	30.2	31.6	32.9	34.2	35.5	36.8	38.1	39.4	40.7	42.0	43.3	44.7	46.0	47.3	48.6	49.9	51.2	52.5	53.8	55.1	56.4	57.8	59.1	60.4	61.7	63.0	
Terrain Profile Runway CL	0.0	-0.0	-0.0	-0.0	-0.1	-0.1	-0.2	-0.2	-0.2	-0.2	-0.2	-0.4	-0.6	-0.8	-1.1	1.6	-1.7	-3.8	-3.8	-3.8	-3.8	-3.8	-3.8	-3.8	-3.8	-3.8	-3.8	-3.8	-3.8	-3.8	-3.8	-3.8	-3.8	-3.8	-3.8	-3.8	-3.8	
Terrain Profile * 60m West of CL																-3.8																						
Terrain Profile * 60m East of CL																	2.7																					
CHAINAGE From Threshold	0.0	25.0	50.0	75.0	100.0	125.0	150.0	175.0	200.0	225.0	250.0	275.0	300.0	325.0	350.0	375.0	400.0	425.0	450.0	475.0	500.0	525.0	550.0	575.0	600.0	625.0	650.0	675.0	700.0	725.0	750.0	775.0	800.0	825.0	850.0	875.0	900.0	

* NOTE: TERRAIN PROFILES EAST AND WEST INDICATE WHERE THE TERRAIN, WITHIN 60M OF THE CENTRELINE, DIFFERS BY MORE THAN ± 3M IN HEIGHT FROM THE RUNWAY CENTRELINE PROFILE.

LONGITUDINAL SECTION

Horizontal Scale: 1:2,500
Vertical Scale: 1:500

LEGEND		
	PLAN	SECTION
Contour		
Centreline Profile		
Structure		
Mobile Obstacle		
HIAL Light Mast		
Trees		
Terrain (West)		
Terrain (East)		

NOTE 1:
This document has been prepared for the use of airlines/pilots in connection with landing procedures and may not be suitable for any other purpose. The information shown is correct as at the date shown below and is subject to change.

This document is the property of Sydney Airport Corporation Ltd. and copyright in it vests in Sydney Airport

JOB No	DRAWN	CHKD	AMENDMENTS	EXAMO	APPD	DATE	No.
c33409	A. Choudhry		General Update: June 2024	K Alcott	GWS	06/06/24	8
c29003	MATC		General Update: July 2018				7
c27291	MATC	GWS	General Update: February 2017	K A	GWS	28/02/17	6
c25415	MATC	GWS	General Update: December 2015	K A	GWS	18/12/15	5
c24113	GWS	GWS	34L HIAL Upgrade added. Nearmap Photo Base (April 2014)	K A	GWS	16/05/14	4
c22738	GWS	GWS	Drawing increase to A1 size. Extent of Plan area increased	K A	GWS	24/09/13	3
c22738	GWS		NOTE 1 added				2



SYDNEY (KS) AIRPORT
RUNWAY 34L
Precision Approach Terrain Chart
Plan and Longitudinal Section

SCALE: As Shown
DRAWING No: FSS 7250
SHEET: 2 A1

NOTE: ALL DIMENSIONS ARE IN METRES UNLESS SPECIFIED OTHERWISE