



PRECISION APPROACH TERRAIN CHART

AERIAL PHOTOGRAPHY:
NEARMAP AIRSIDE 161101.ECW
NEARMAP SOUTH 140911 150MM.ECW

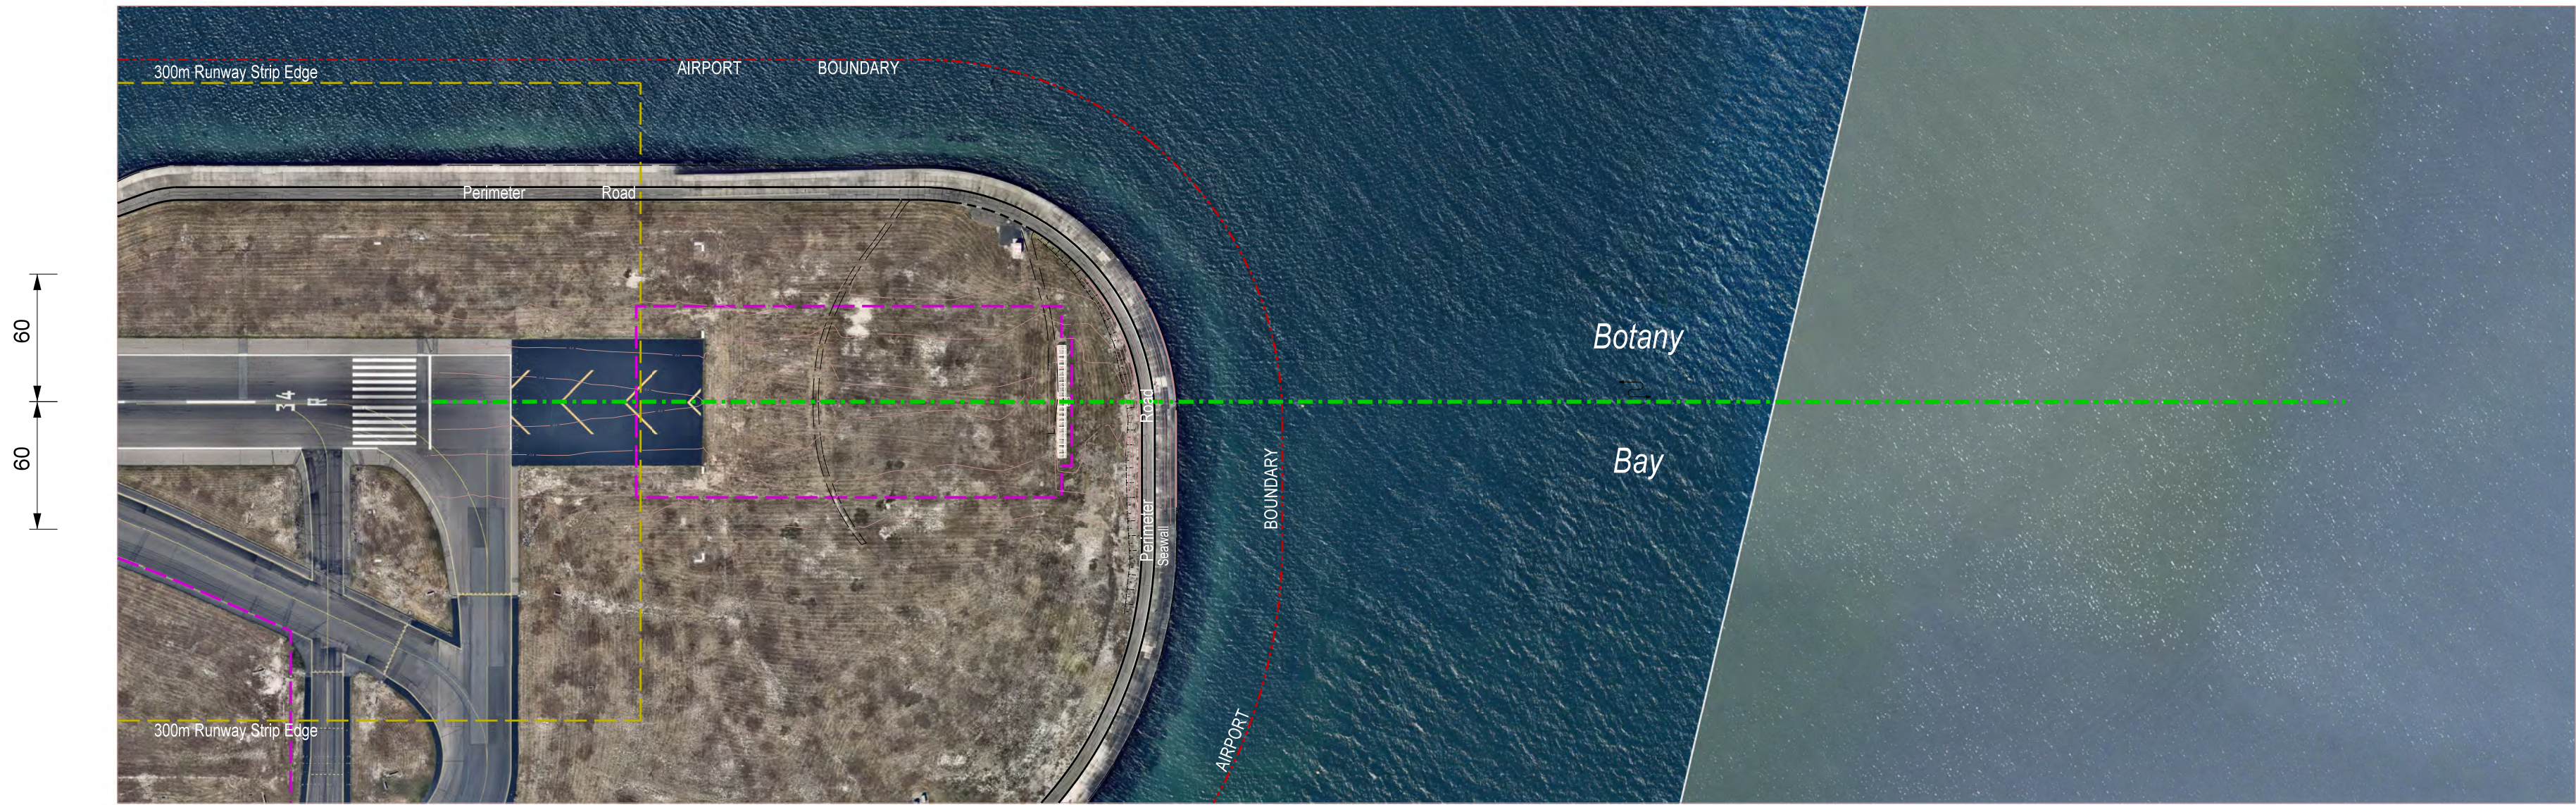


PLAN

CONTOURS AND HEIGHTS ARE RELATED TO THE ELEVATION OF RUNWAY 34R THRESHOLD

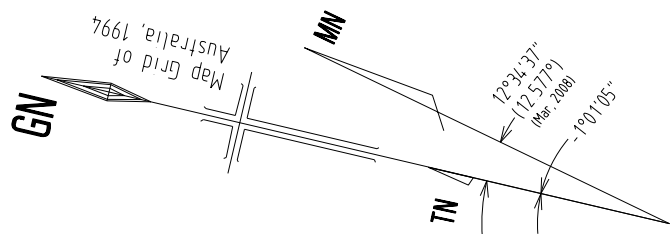

LEGEND		
	PLAN	SECTION
Contour		
Centreline Profile		
Structure		
Mobile Obstacle		
HiAL Light Mast		
Trees		
Terrain		

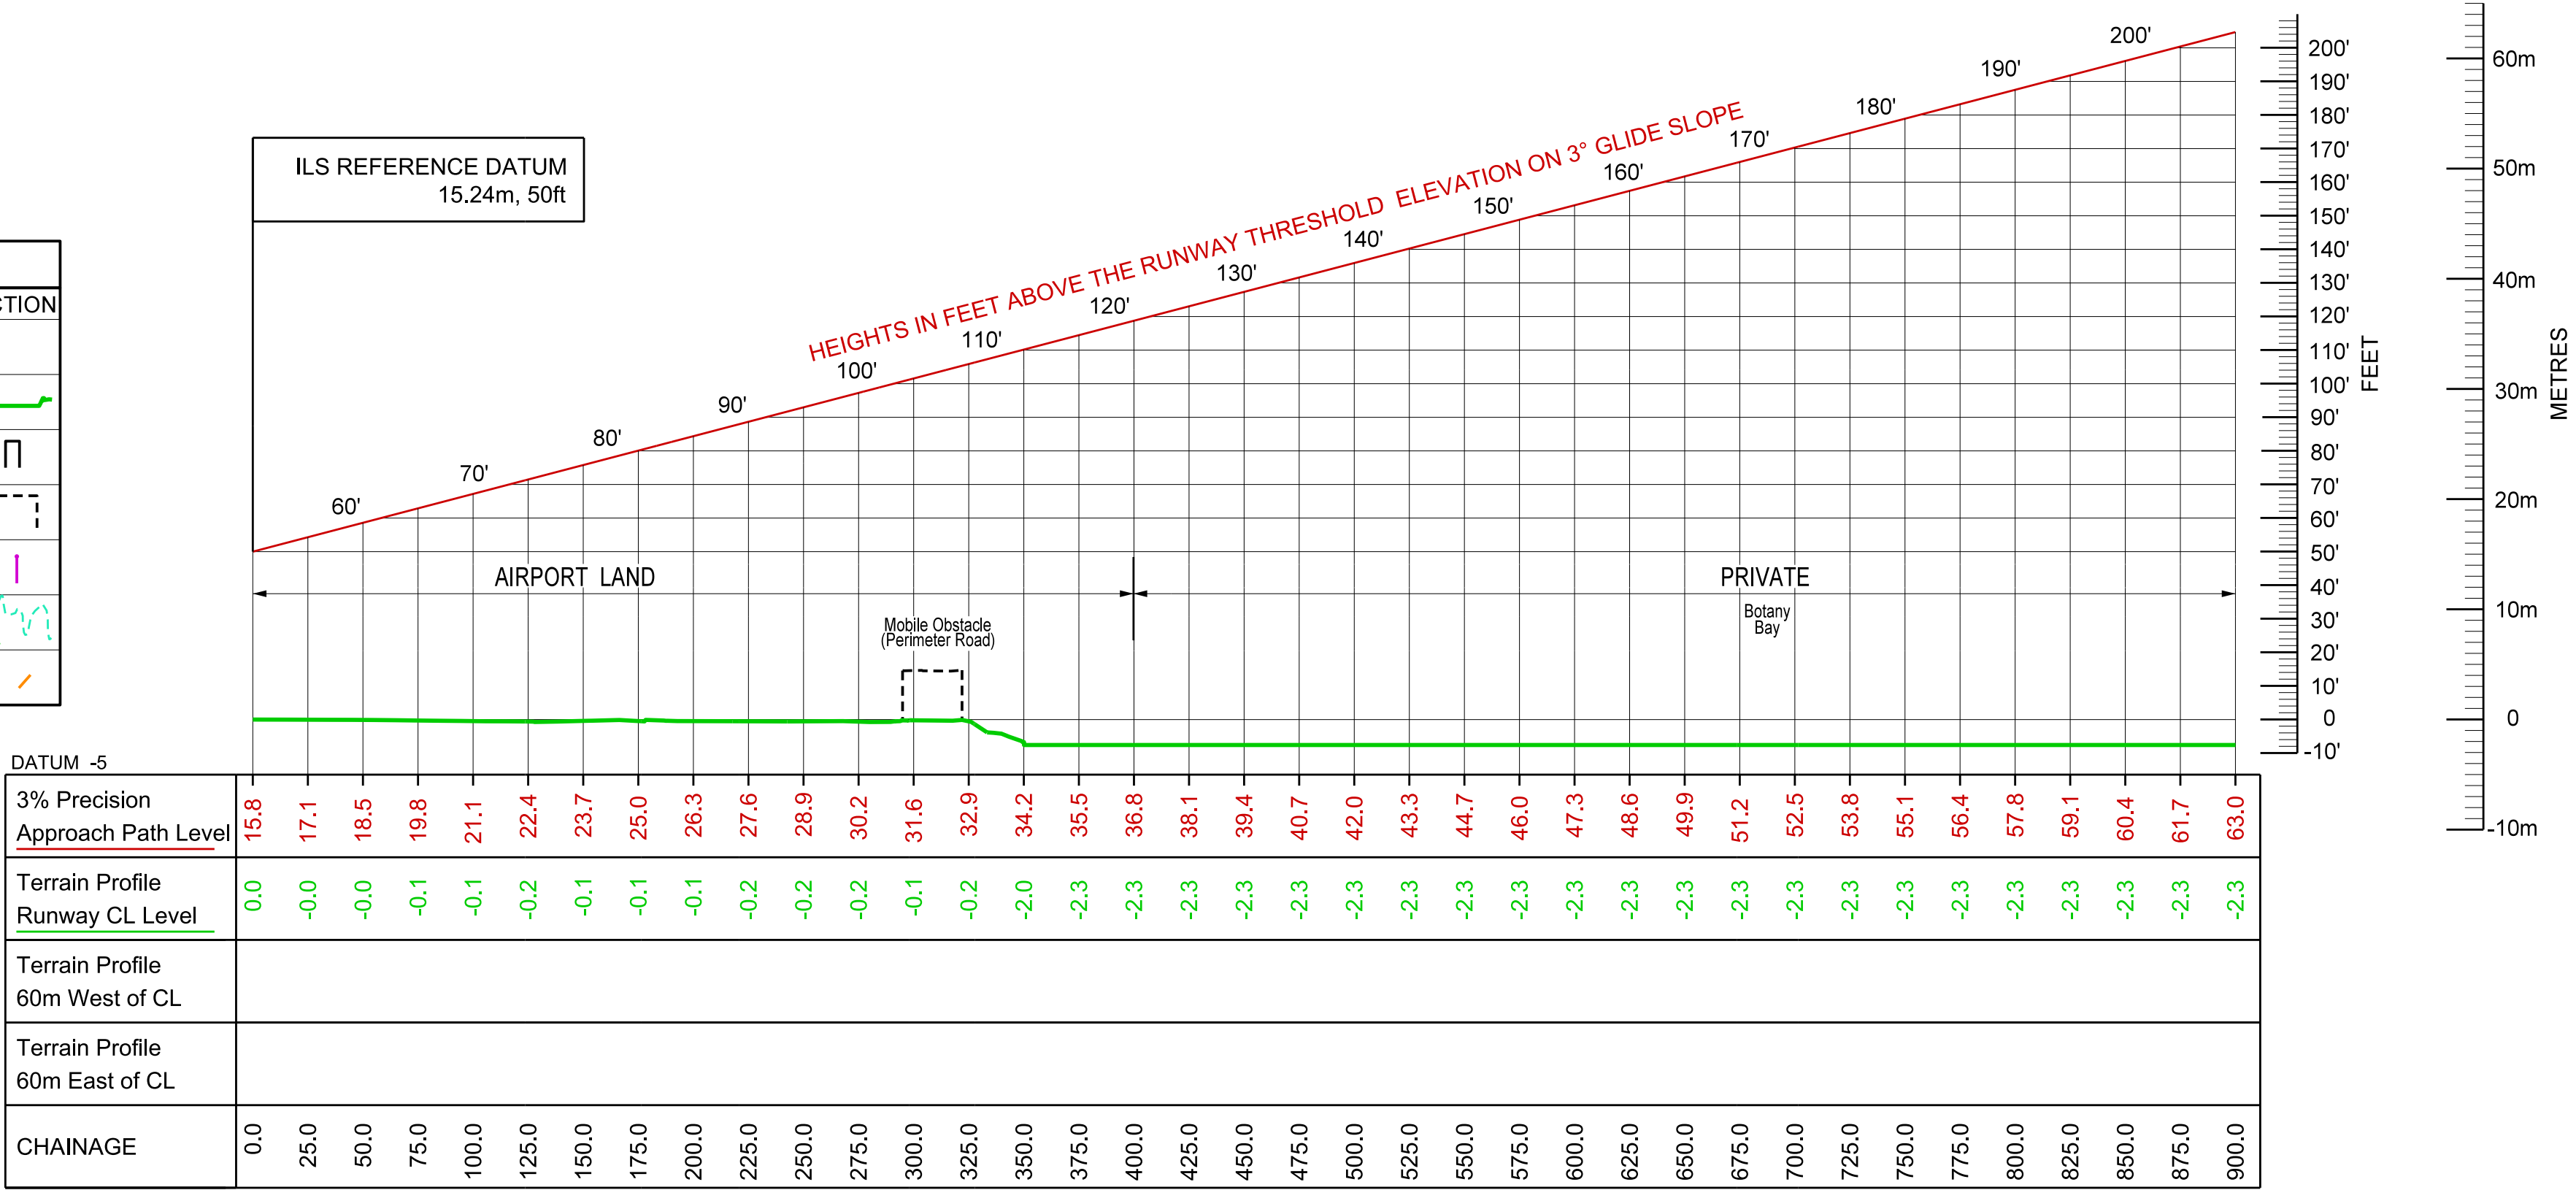

LONGITUDINAL SECTION

Horizontal Scale: 1:2,500
Vertical Scale 1:500

NOTE 1:
This document has been prepared for the use of airlines/pilots in connection with landing procedures and may not be suitable for any other purpose. The information shown is correct as at the date shown below and is subject to change.

This document is the property of Sydney Airport Corporation Ltd, and copyright in it vests in Sydney Airport

c27291	MATC	GWS	General Update: February 2017	KA	GWS	28/02/17	2
c25415	MATC	GWS		KA	GWS	18/12/15	1
JOB No	DRAWN	CHKD	AMENDMENTS	EXAMD	APPD	DATE	No.

Sydney Airport

Sydney Airport Corporation Ltd.
ABN 082 578 809

SYDNEY (KS) AIRPORT
RUNWAY 34R
 Precision Approach Terrain Chart
 Plan and Longitudinal Section

SCALE		As Shown	
DRAWING No			
FSS 7250			
SHEET		4	A 1

FILE PATH: pw:\SYDWINCADD3.syd.aero.int:CADD_MASTER\Documents\ADS Master Plot products\Airport and Environs\AIRSPACE\Precision Approach Charts (PAC)\s7250004.dgn

PLOT DATE: 13/03/2017

PLOTTED BY: mclaasse

Scale 1:2,500
(printed at A1)

