


GLADE ROAD

CSJ: 0902-90-117, ETC.


DESIGN SPEED = 45 MPH

TARRANT COUNTY



RECONSTRUCT FROM 2 TO 2 LANES (ADD SHOULDERS),  
BRIDGE REPLACEMENT

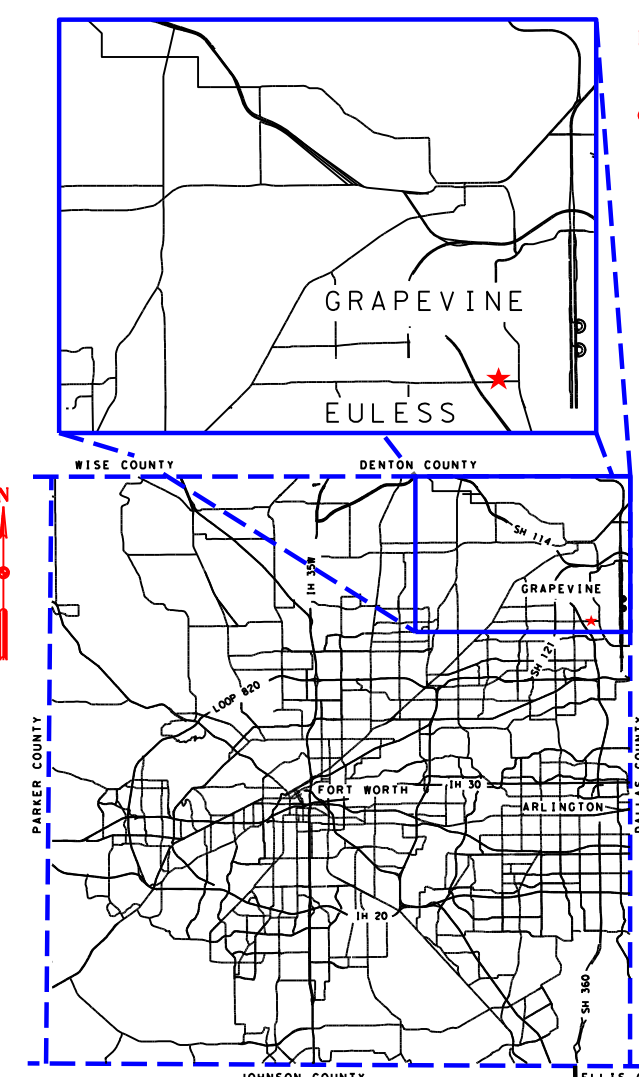

PLAN LEGEND

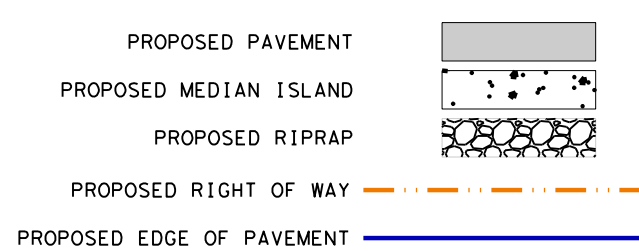


THESE PRELIMINARY DOCUMENTS ARE TO BE  
RELEASED FOR INFORMATIONAL PURPOSES  
AND ARE NOT INTENDED FOR CONSTRUCTION.  
THEY WERE PREPARED FOR THE TEXAS  
DEPARTMENT OF TRANSPORTATION UNDER  
THE SUPERVISION OF:  
D. SHAWN SINGH, P.E., DATE: DECEMBER 8, 2020  
TEXAS NUMBER: 177000

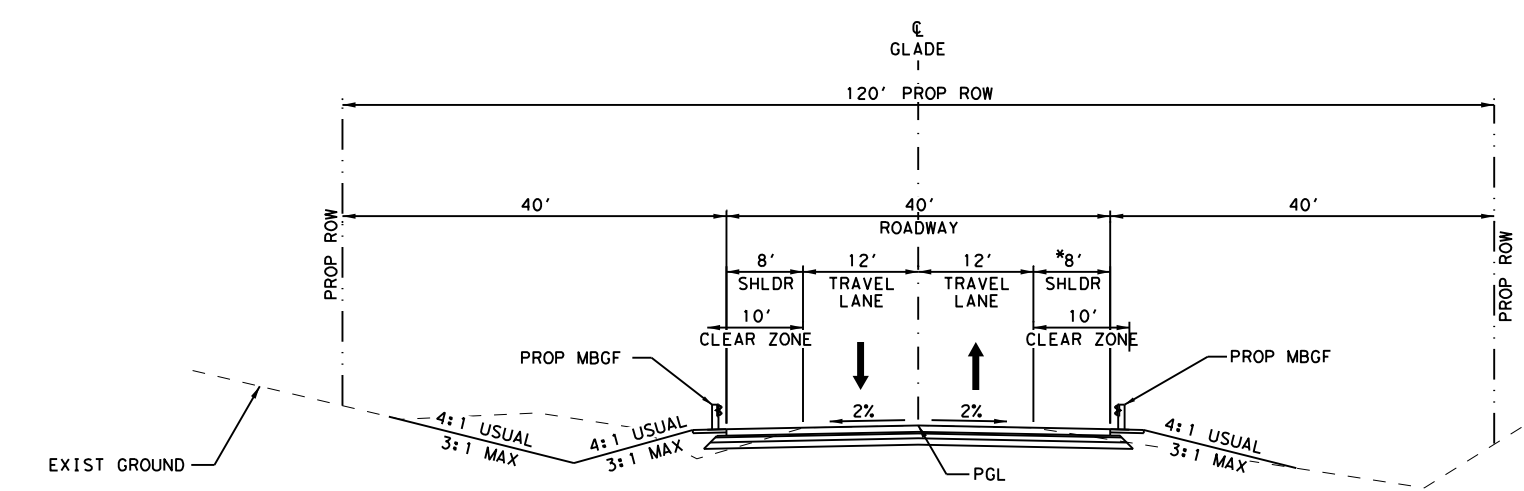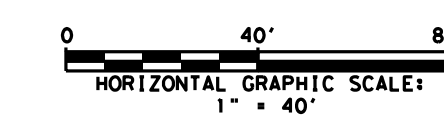


PROPOSED GLADE ROAD TYPICAL SECTION

GLADE STA 104+41.50 TO STA 121+11.00  
GLADE STA 122+41.00 TO STA 126+00.00  
+16' TO 8' SHOULDER TRANSITION TO TIE INTO DEVELOPMENT IMPROVEMENTS STA 104+41.50 TO 105+63.50

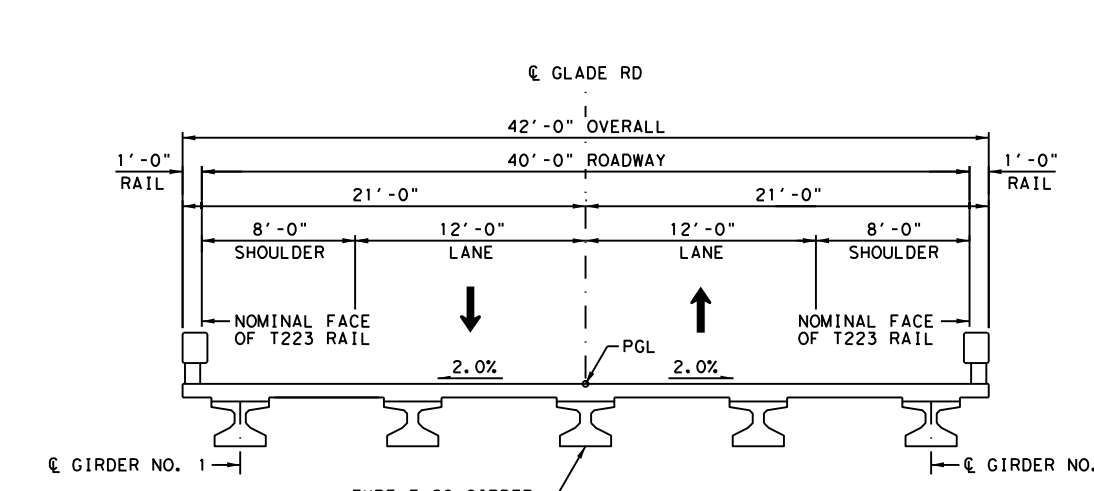


BRIDGE TYPICAL SECTION

GLADE STA 121+11.00 TO STA 122+41.00

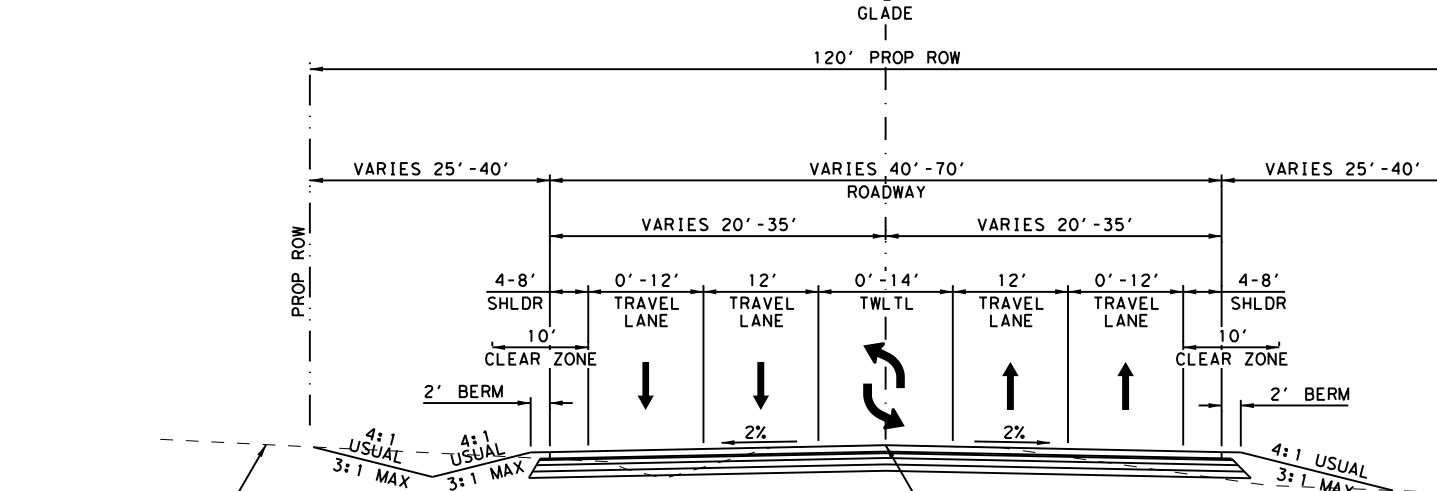


PROPOSED GLADE ROAD TYPICAL SECTION

GLADE STA 126+00.00 TO STA 137+16.25

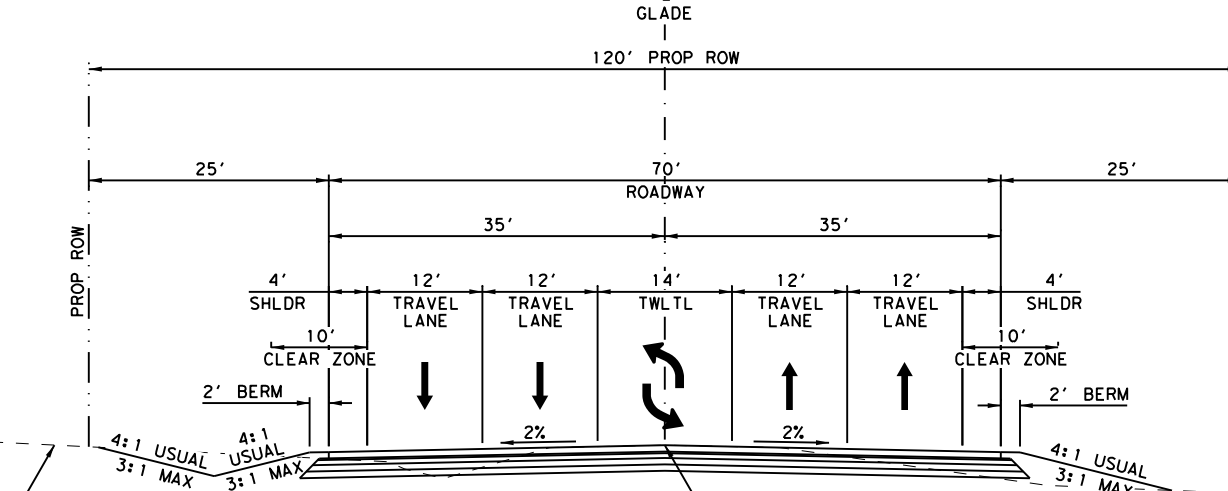


PROPOSED GLADE ROAD TYPICAL SECTION

GLADE STA 137+16.25 TO STA 146+75.24

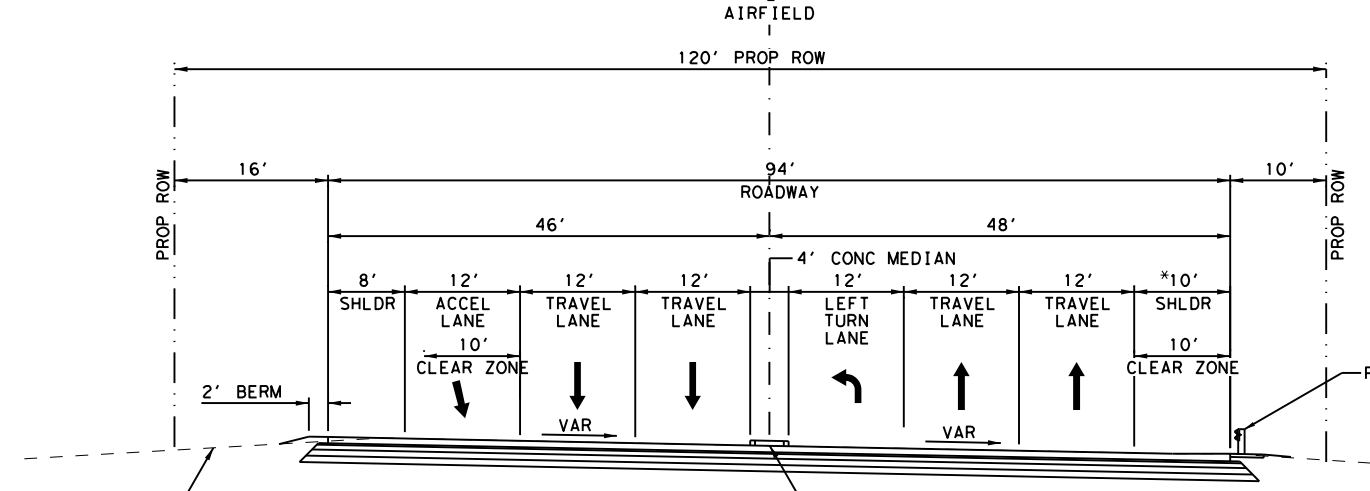


PROPOSED AIRFIELD DRIVE TYPICAL SECTION

AIRFIELD STA 503+23.98 TO STA 505+56.71  
SHOULDER EXTENSION STA 501+92.94 TO STA 503+56.71

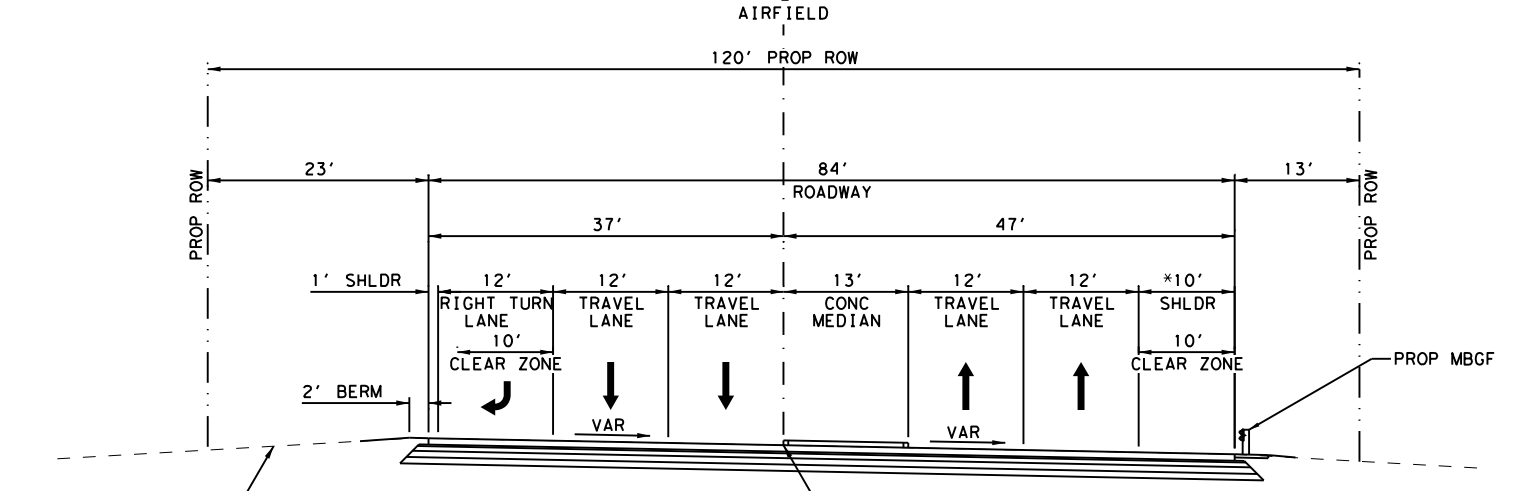

PROPOSED AIRFIELD DRIVE TYPICAL SECTION

AIRFIELD STA 503+56.71 TO STA 505+56.71  
SHOULDER EXTENSION STA 503+56.71 TO STA 505+21.05

 


GLADE ROAD

CSJ: 0902-90-117, ETC.


DESIGN SPEED = 45 MPH

TARRANT COUNTY

RECONSTRUCT FROM 2 TO 2 LANES (ADD SHOULDERS),  
BRIDGE REPLACEMENT

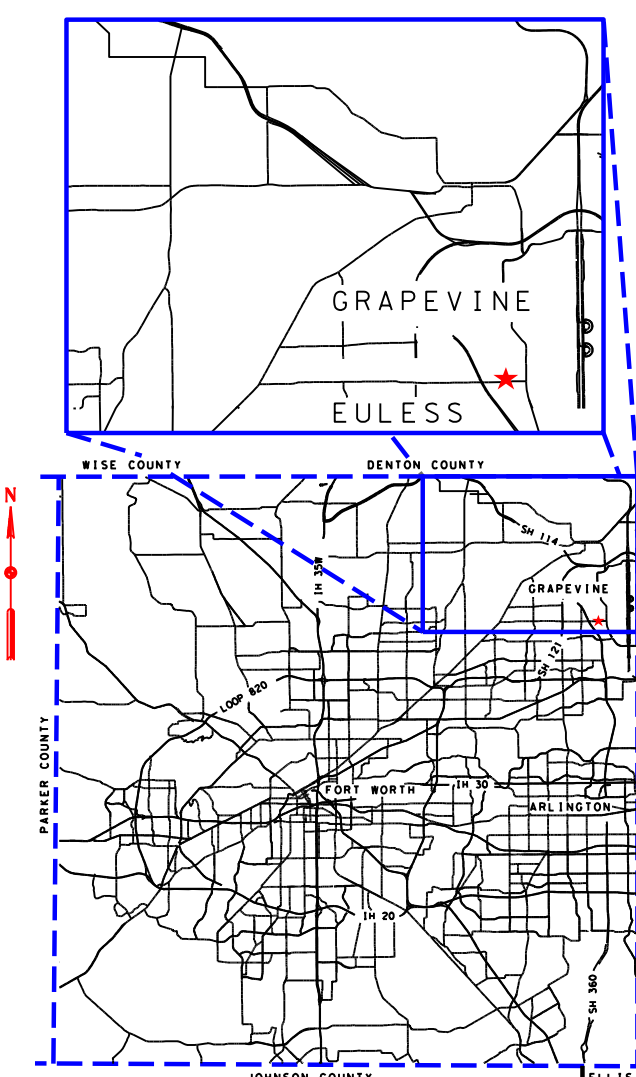

PLAN LEGEND

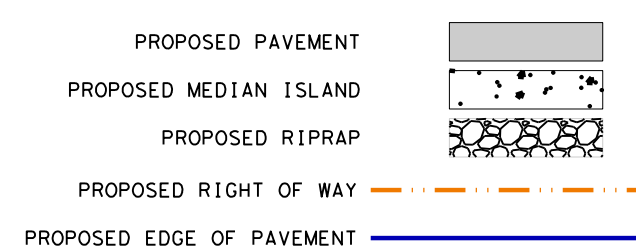

THESE PRELIMINARY DOCUMENTS ARE TO BE  
RELEASED FOR INFORMATIONAL PURPOSES  
AND ARE NOT INTENDED FOR CONSTRUCTION.  
THEY WERE PREPARED FOR THE TEXAS  
DEPARTMENT OF TRANSPORTATION UNDER  
THE SUPERVISION OF:  
D. SHAWN SINGH, P.E., DATE: DECEMBER 8, 2020  
TEXAS NUMBER: 177000

