


REV NO	REVISION NOTE	CHK'D	DATE
△			

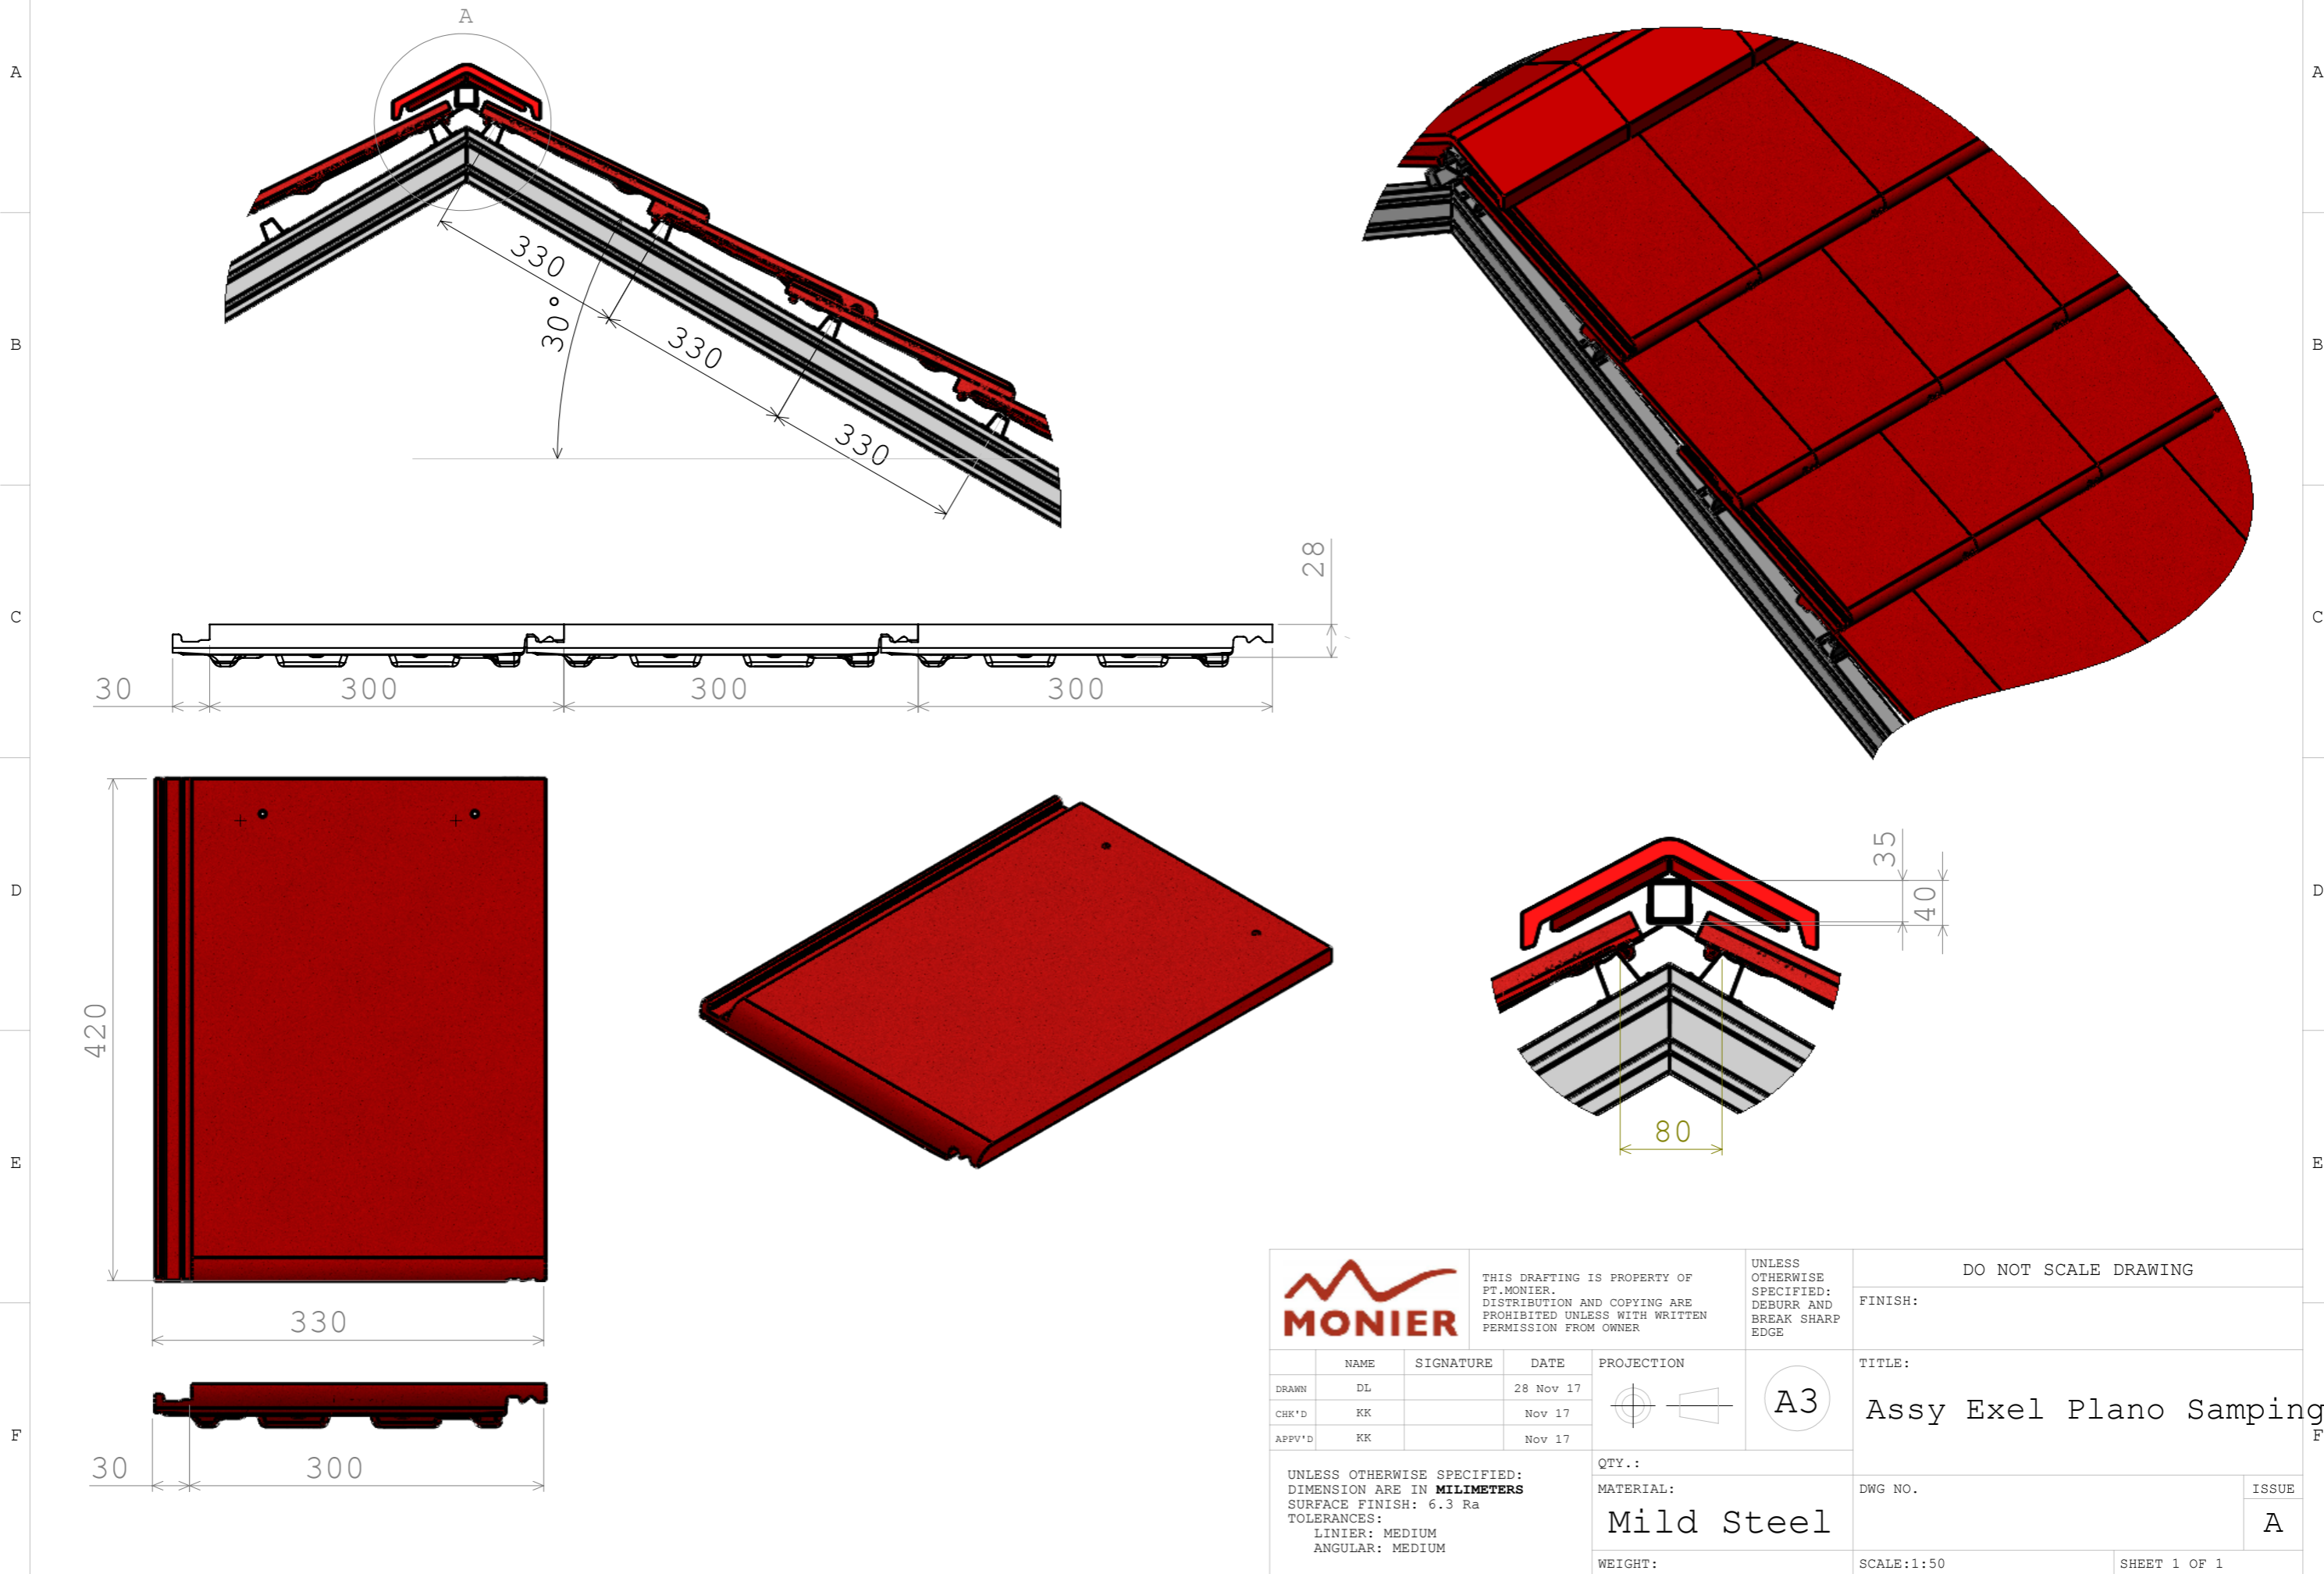

Wednesday, December 27, 2017 2:09:45 PM
 Tuesday, January 09, 2018 8:45:14 AM
 Koko.Hariwibowo

		THIS DRAFTING IS PROPERTY OF PT. MONIER. DISTRIBUTION AND COPYING ARE PROHIBITED UNLESS WITH WRITTEN PERMISSION FROM OWNER		UNLESS OTHERWISE SPECIFIED: DEBURR AND BREAK SHARP EDGE		DO NOT SCALE DRAWING	
		FINISH:		TITLE:		DWG NO.	
DRAWN: DL CHK'D: KK APPV'D: KK	SIGNATURE:	DATE: 28 Nov 17 Nov 17 Nov 17	PROJECTION:	QTY.:	MATERIAL:	SCALE: 1:50	ISSUE:
UNLESS OTHERWISE SPECIFIED: DIMENSION ARE IN MILIMETERS SURFACE FINISH: 6.3 Ra TOLERANCES: LINIER: MEDIUM ANGULAR: MEDIUM			PROJECTION:	QTY.:	MATERIAL:	SCALE: 1:50	SHEET 1 OF 1
				A3	Assy Exel Plano Samping		A