

BUILDING CODE

Toka

WALL LOG (mm):

SIZE (mm): 4500x3800

COMPONENT SPECIFICATION

BYGNORDIC
by XL-BYG

NUMBER	COMPONENT FUNCTION	COMPONENT CODE	VIEW	SIDE VIEW	DIMENSIONS (mm)			QUANTITY (psc.)
					LENGHT	WIDTH	THICKNESS	
1	Wall board	A2, A4			510	115	45	32
2	Wall board	A3			510	115	45	32
3	Wall board	A5			4500	115	45	1
4	Wall board	B2, E9			4500	115	45	18
5	Wall board	C1, D1			5600	115	45	8
6	Wall board	C2, D4			3800	115	45	14
7	Wall board	C3, D3			410	115	45	4
8	Wall board	C4, D2			410	115	45	4
9	Wall board	C5, D7			5800	115	45	2
10	Wall board	C6, D8			5800	115	45	2
11	Wall board	D5			1510	115	45	10
12	Wall board	D6			1510	115	45	10
13	Wall board	E2, E4			410	115	45	6
14	Wall board	E3			410	115	45	6
15	Wall board	E5		1515	115	45	2	
16	Wall board	E6		1515	115	45	2	
17	Wall board	A1, B1			4500	115	45	2
18	Wall board	E1			1515	115	45	2
19	Wall board	E7, E8			1515	115	45	2
20	Apex	A6 B3 E10			4500		45	3
21	Door	D-3			1880	1590		1
22	Window	W-8			1880	400		2
23	Window	W-1			1120	770		1
24	Roof board				2450	110	19	110
25	Fascia board				2490	120	16	4
26	Roof cover fixture				2900	50/38	16	4
27	Roof cover fixture				3600	50/38	16	2
28	Roof cover fixture				2140	50/38	16	10
29	Beam				5800	200	40	3
30	Column				1122	100	77	2
31	Armrest				1800	100	26	2
32	Armrest				1543	100	26	2
33	Armrest				690	100	26	2
35	Diamond							2
36								
37								

PACKAGE NR.:

MNFCT. ORDER NR.:

CONTROL 1

CONTROL 2

SIGNATURE

SIGNATURE

PAGE/PAGES:

1/6


BUILDING CODE

Toka

WALL LOG (mm): 45


SIZE (mm): 4500x3800

ISOMETRIC VIEW

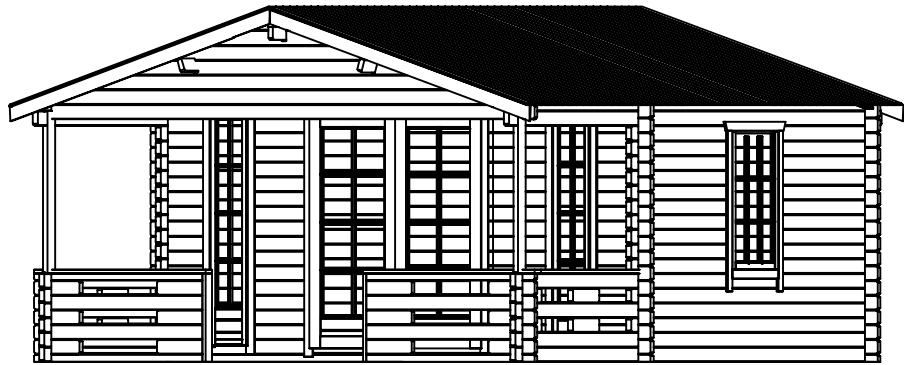

TOP VIEW

A-FRONT
B-BACK
C-LEFT
D-RIGHT
E-PORCH

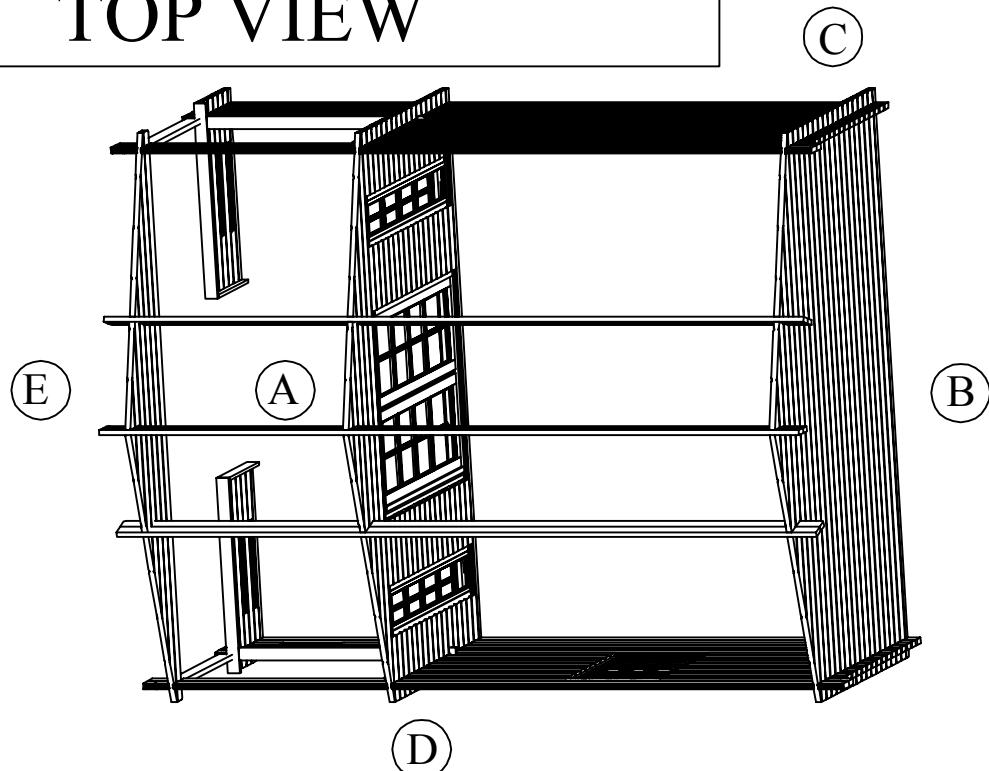

PACKAGE NR.:

MNFCT. ORDER NR.:

CONTROL 1
SIGNATURE

CONTROL 2
SIGNATURE

PAGE/PAGES: **2/6**


BUILDING CODE

Toka


WALL LOG (mm): 45

SIZE (mm): 4500x3800


FRONT VIEW

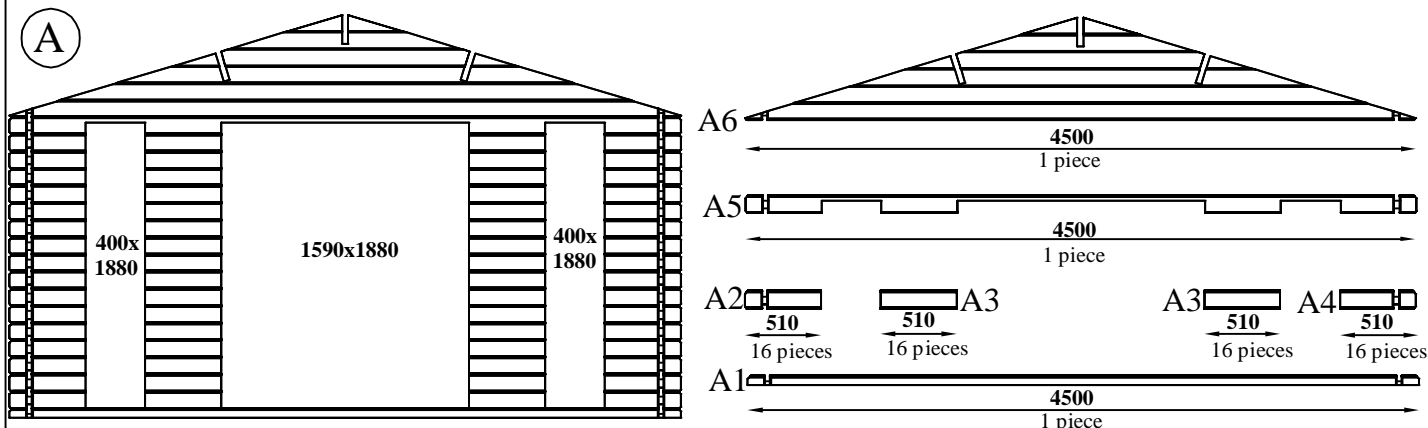

PORCH VIEW

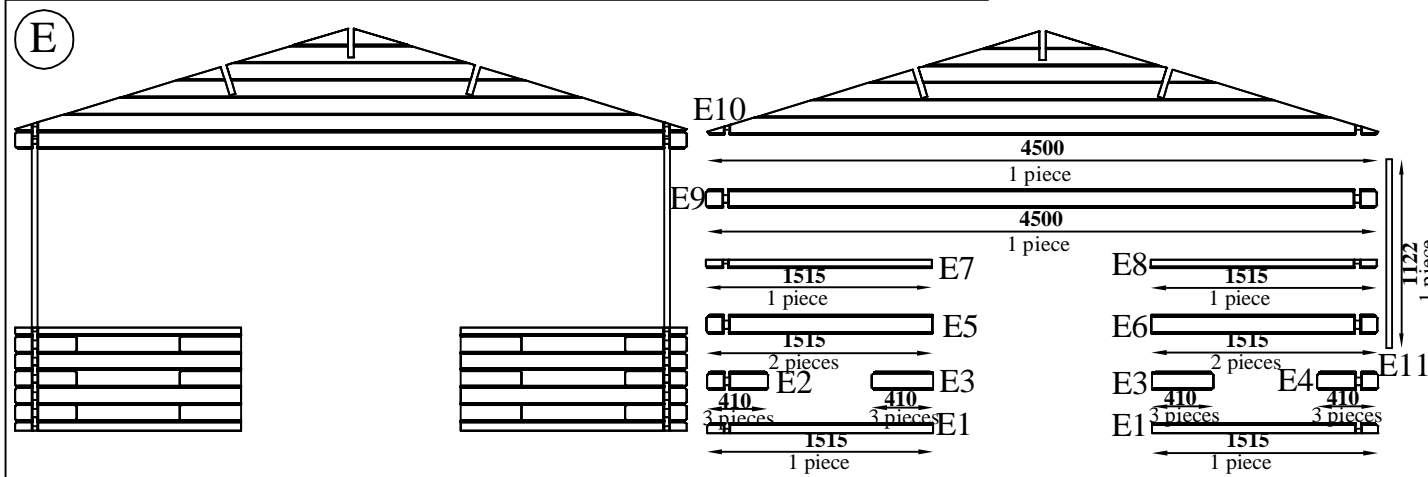

BACK VIEW

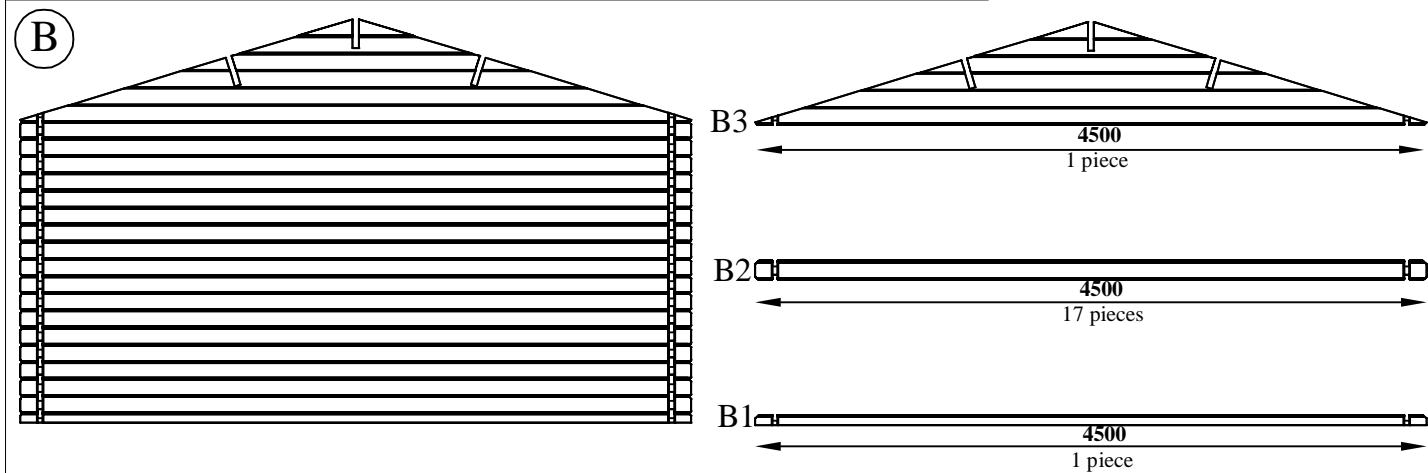

PACKAGE NR.:

MNFCT. ORDER NR.:

CONTROL 1

CONTROL 2

SIGNATURE

SIGNATURE

PAGE/PAGES: **3/6**

BUILDING CODE



Toka

WALL LOG (mm): 45

SIZE (mm): 4500x3800



FRONT VIEW

(C)

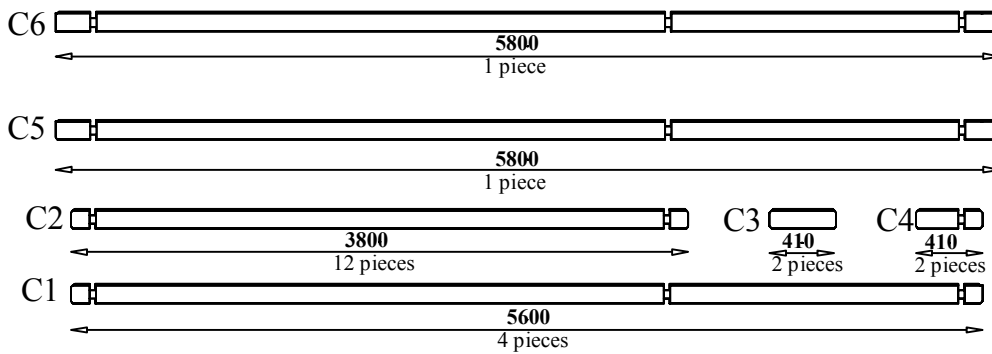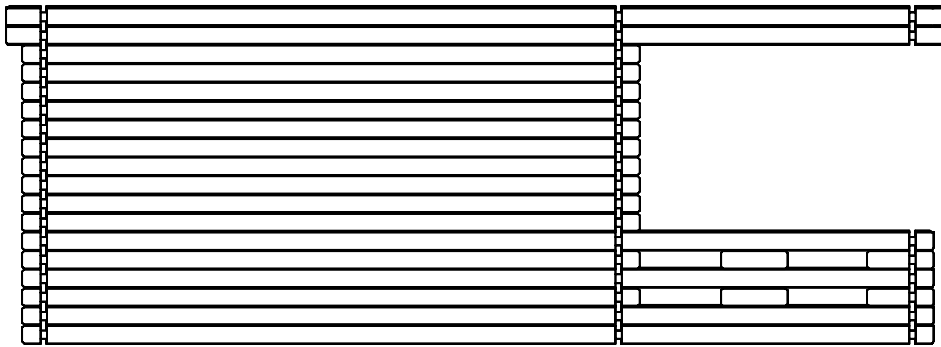

RIGHT VIEW

(D)

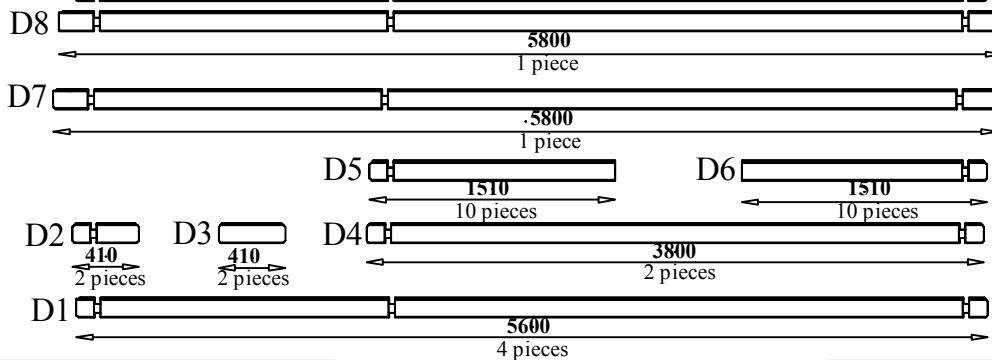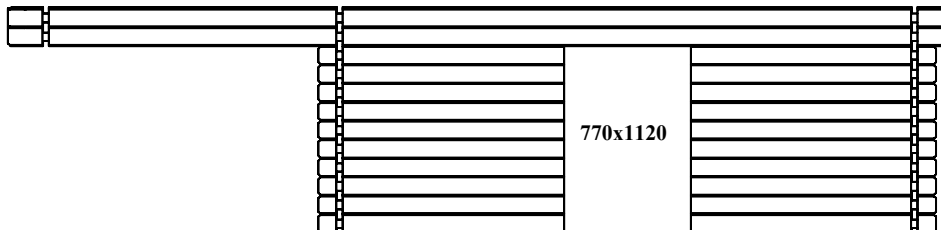

PACKAGE NR.:

MNFACT. ORDER NR.:

CONTROL 1
SIGNATURE

CONTROL 2
SIGNATURE

PAGE/PAGES: **4/6**


BUILDING CODE

Toka


WALL LOG (mm): 45

SIZE (mm): 4500x3800

CONSTRUCCION 1

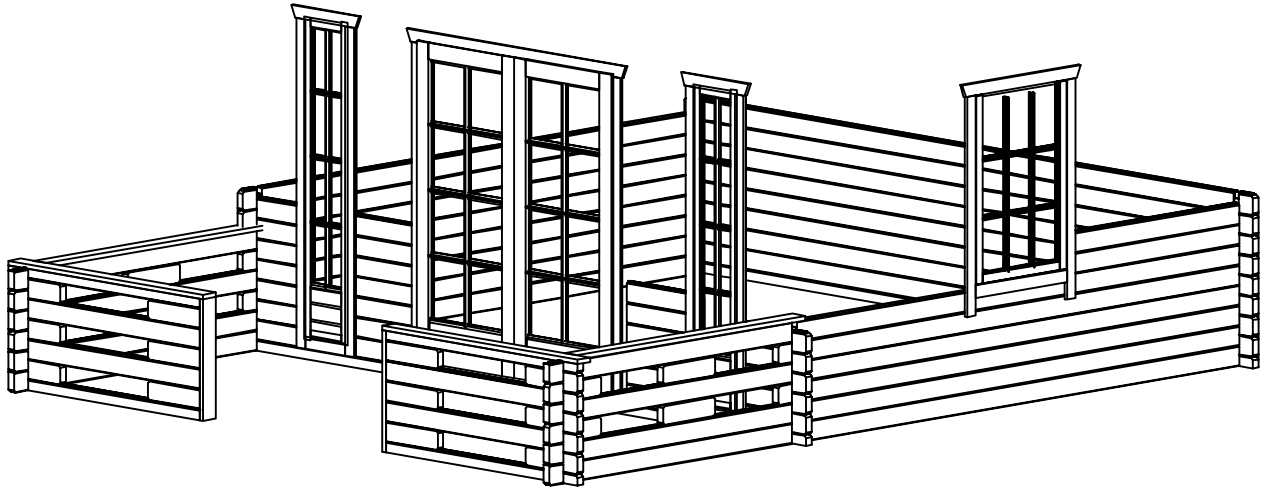

CONSTRUCCION 2

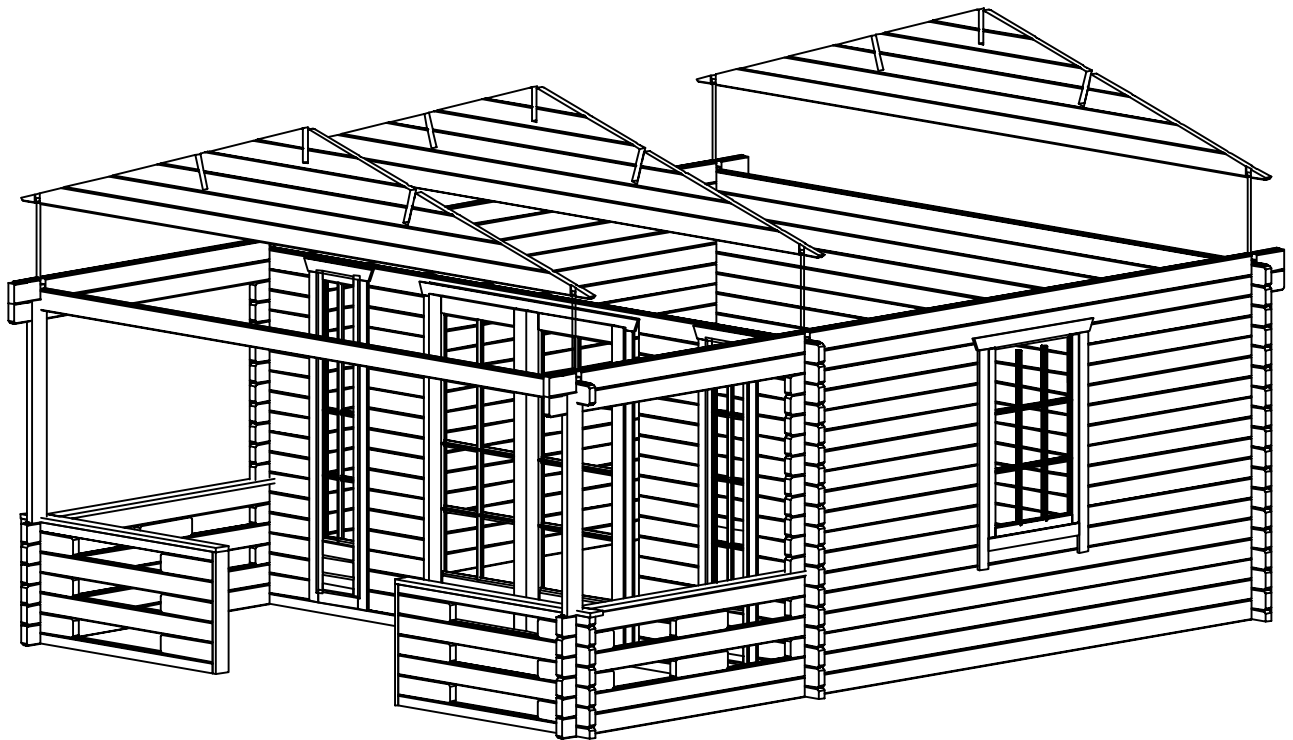

PACKAGE NR.:

MNFCT. ORDER NR.:

CONTROL 1

CONTROL 2

SIGNATURE

SIGNATURE

PAGE/PAGES: **5/6**


BUILDING CODE

Toka


WALL LOG (mm): 45

SIZE (mm): 4500x3800

CONSTRUCCION 3

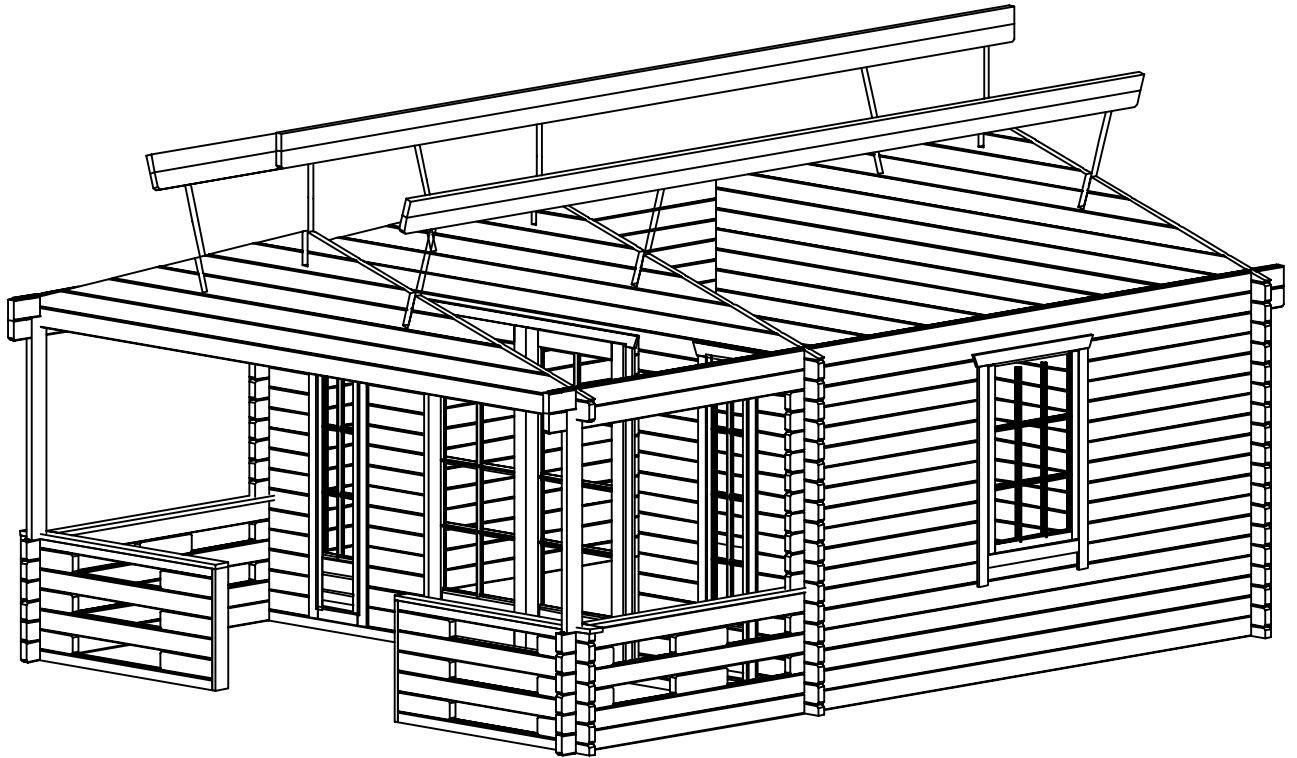

CONSTRUCCION 4

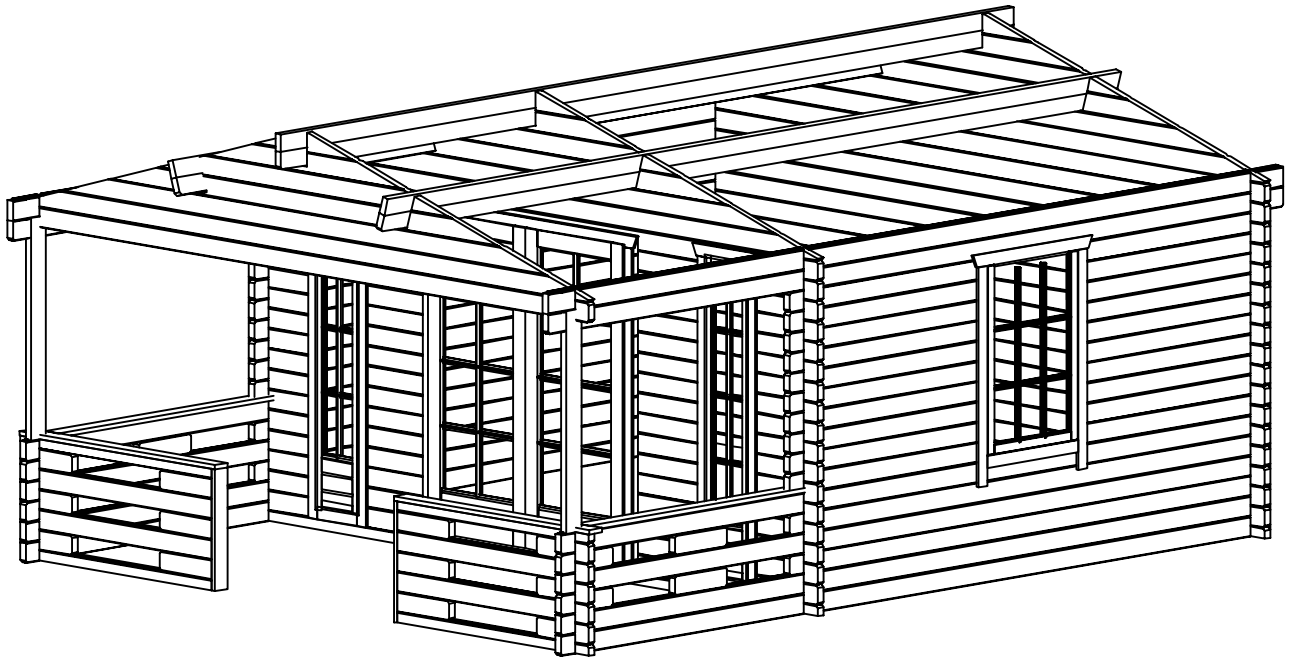

PACKAGE NR.:

MNFCT. ORDER NR.:

CONTROL 1

CONTROL 2

SIGNATURE

SIGNATURE

PAGE/PAGES: **6/6**