


C11 Load Bearing Cantilever Detail

APA-Rated 23/32" OSB
(or equal) closure, or as
required by code

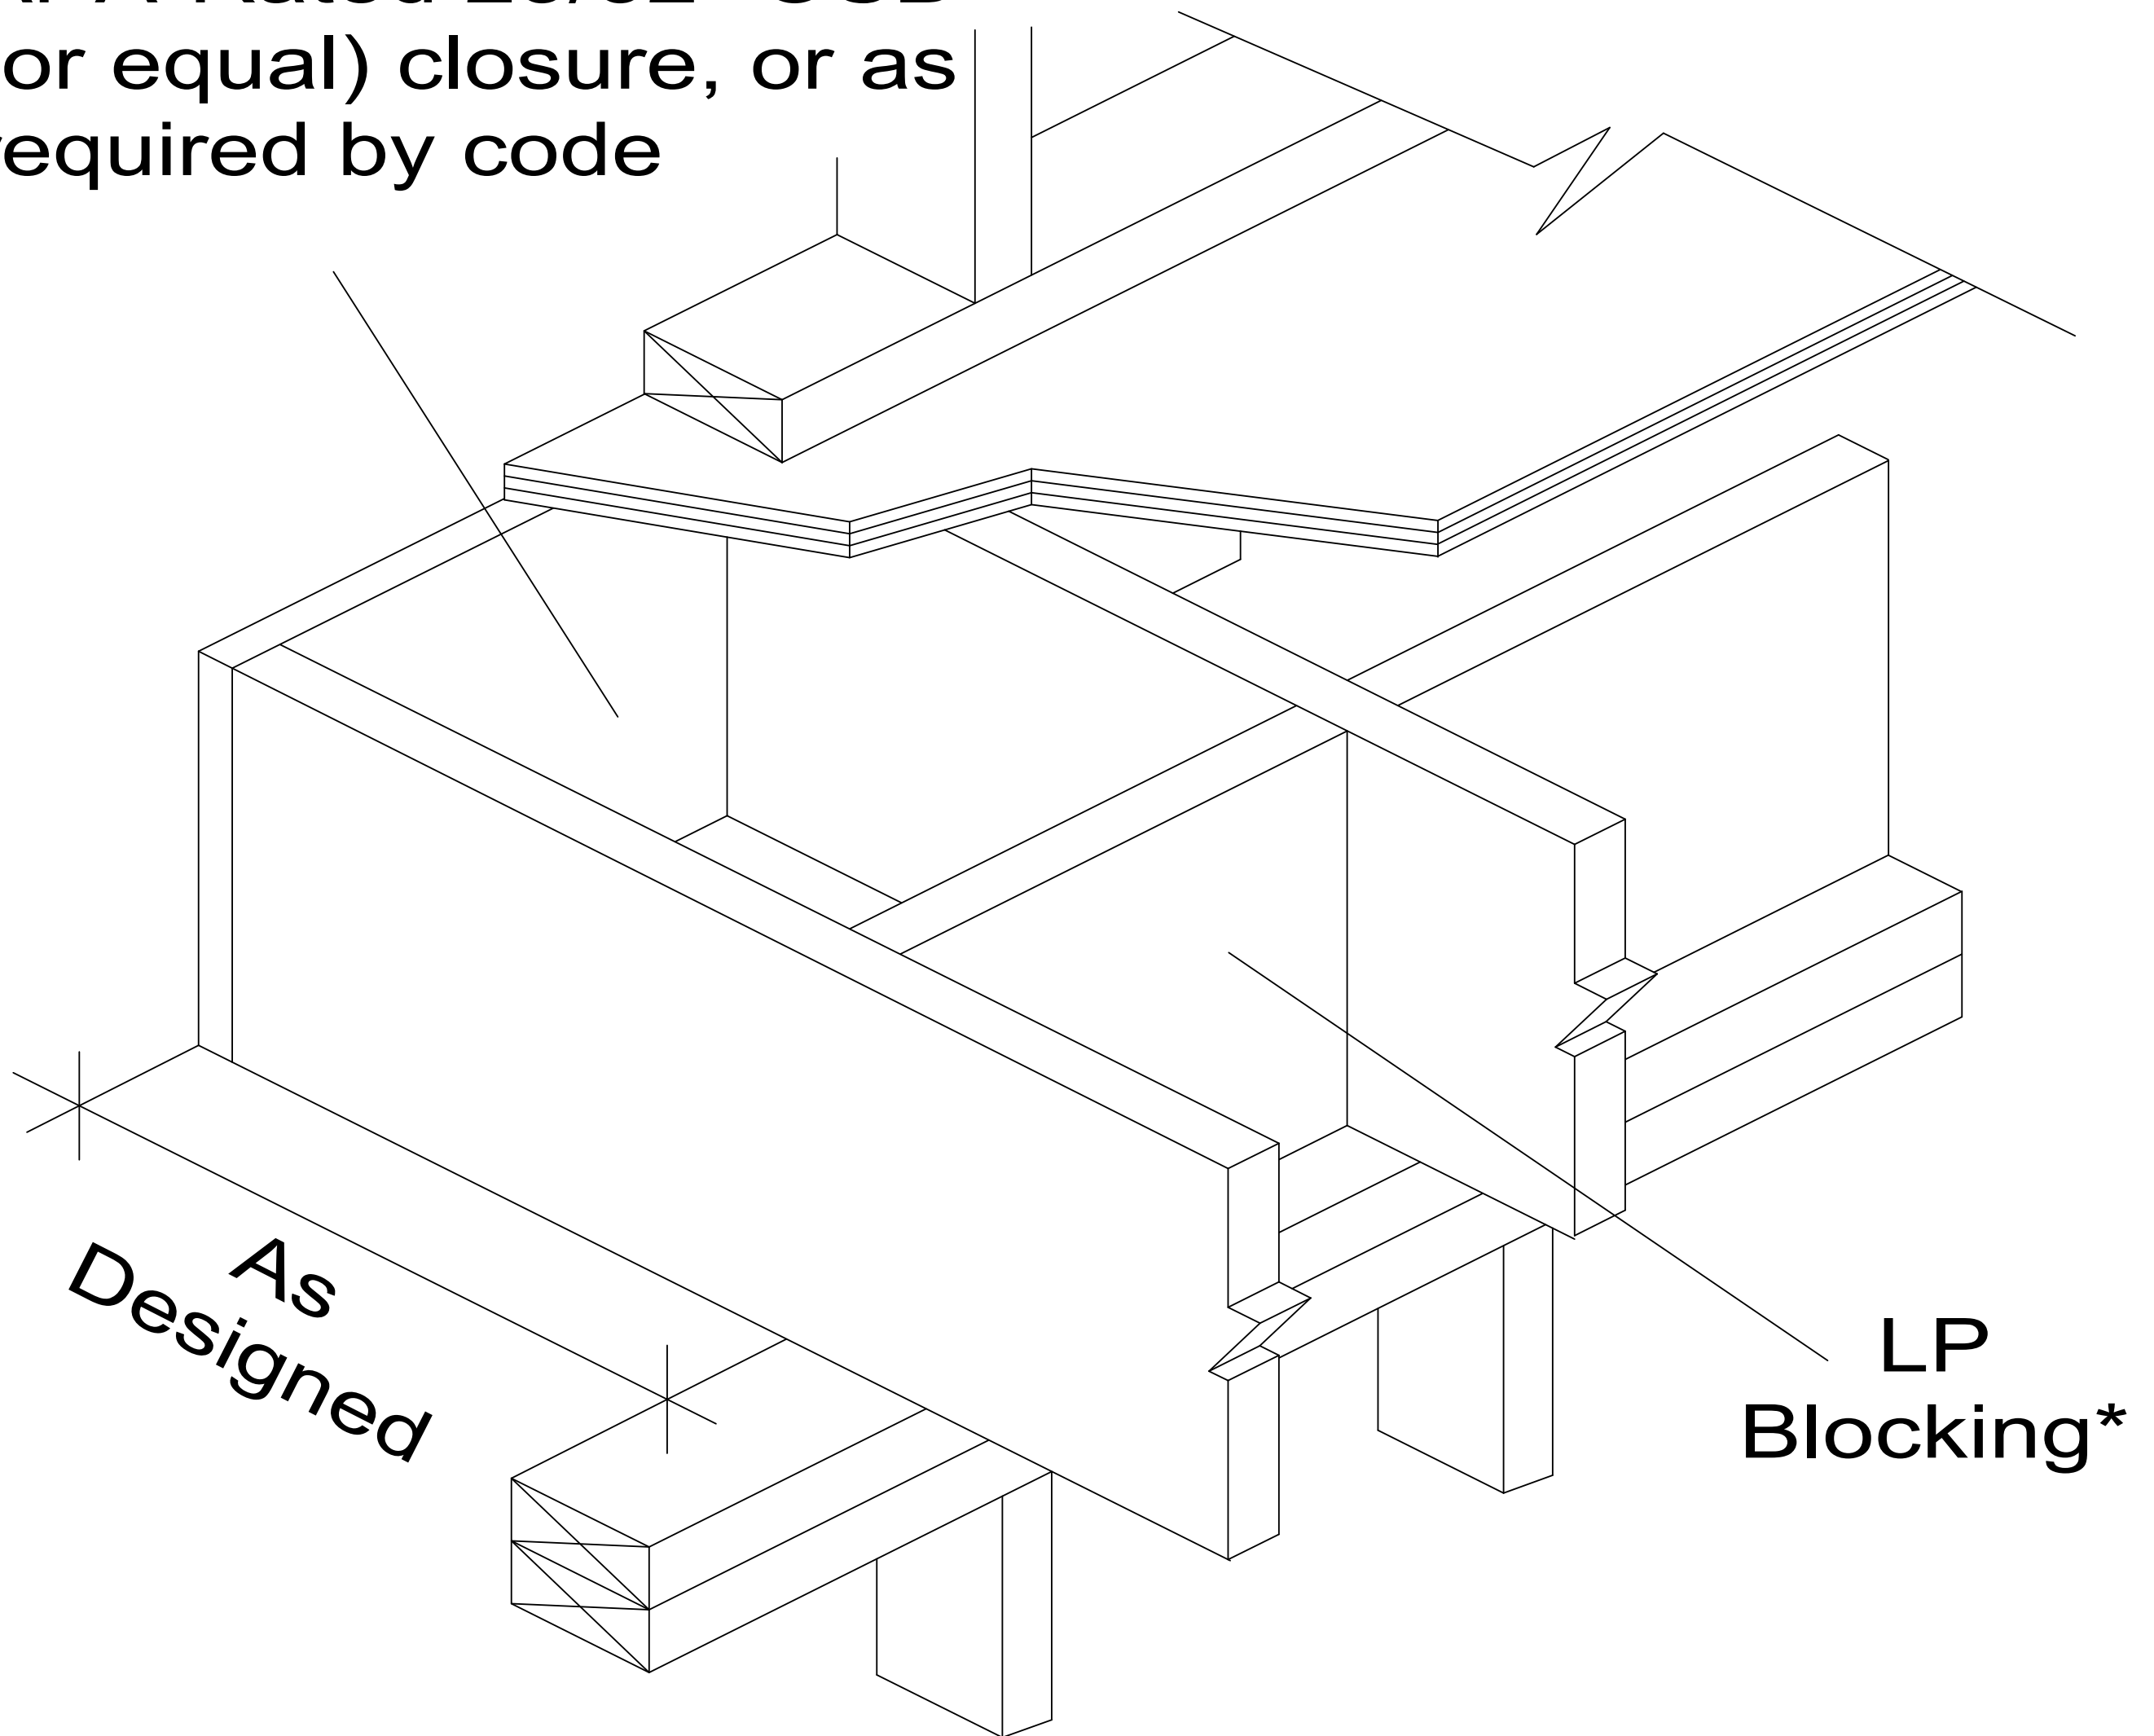

* LP SolidStart OSB Rim, LSL Rim,
or I-Joists may be used as Blocking