
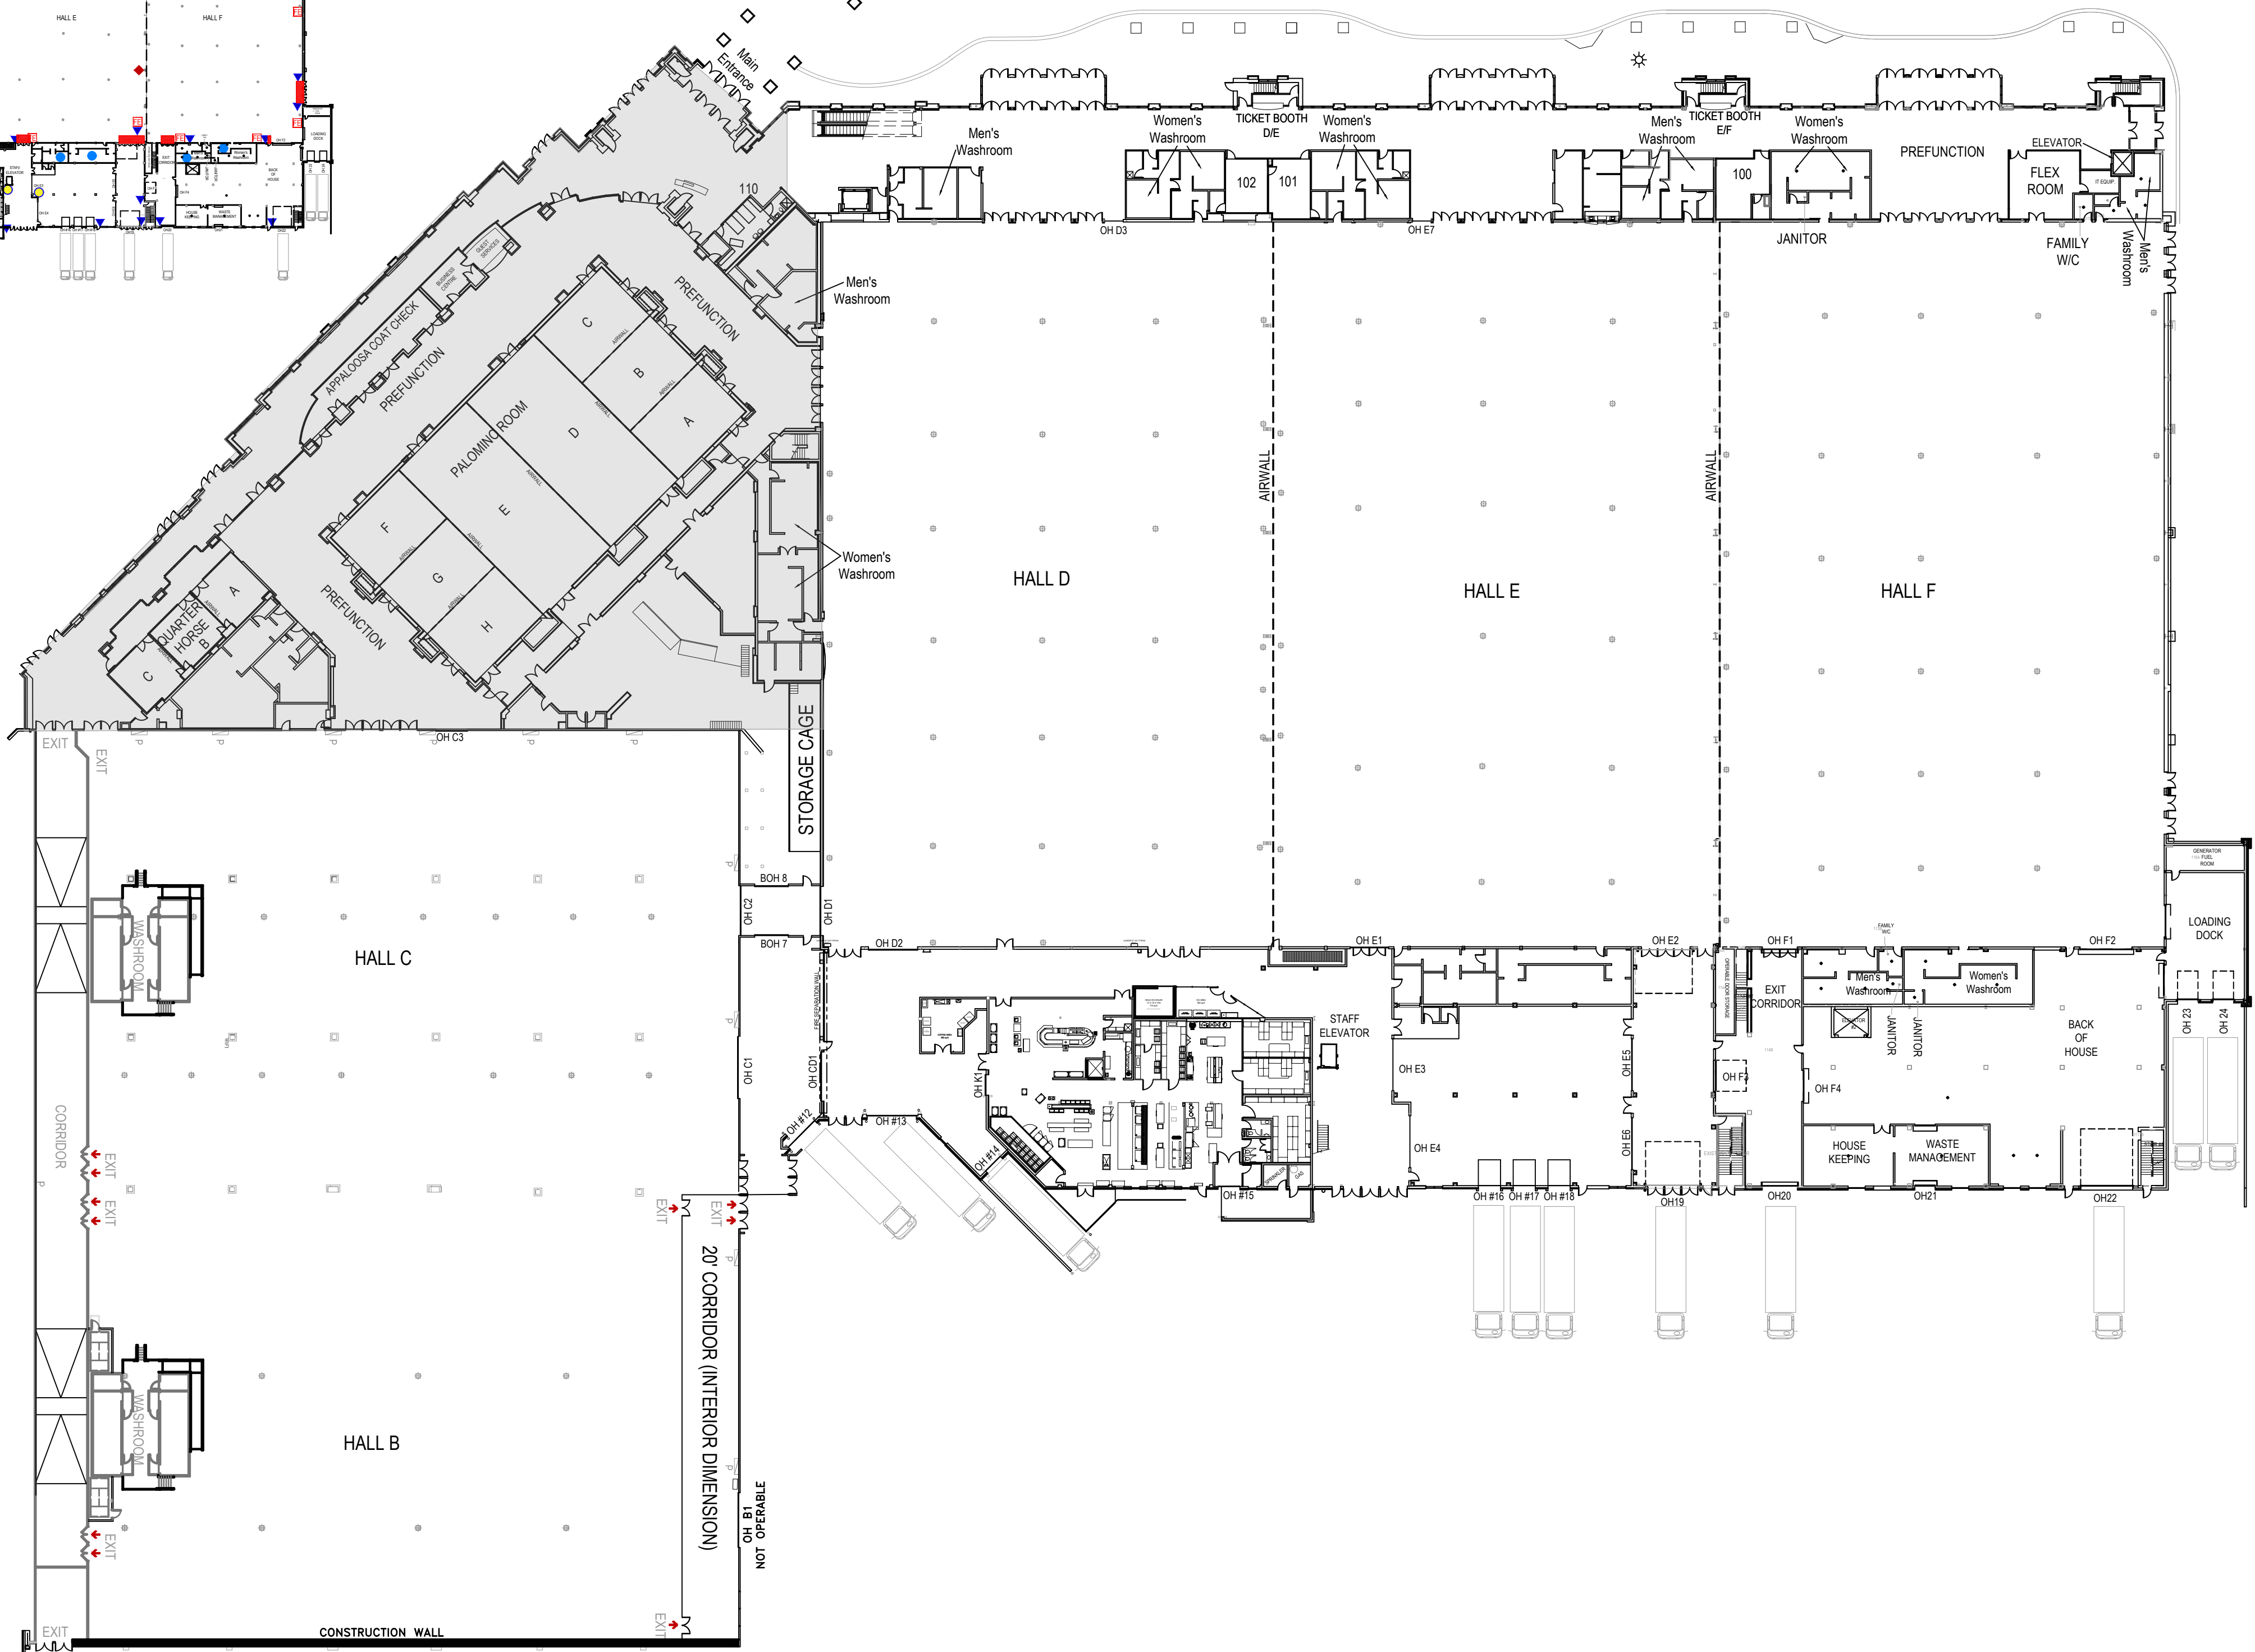


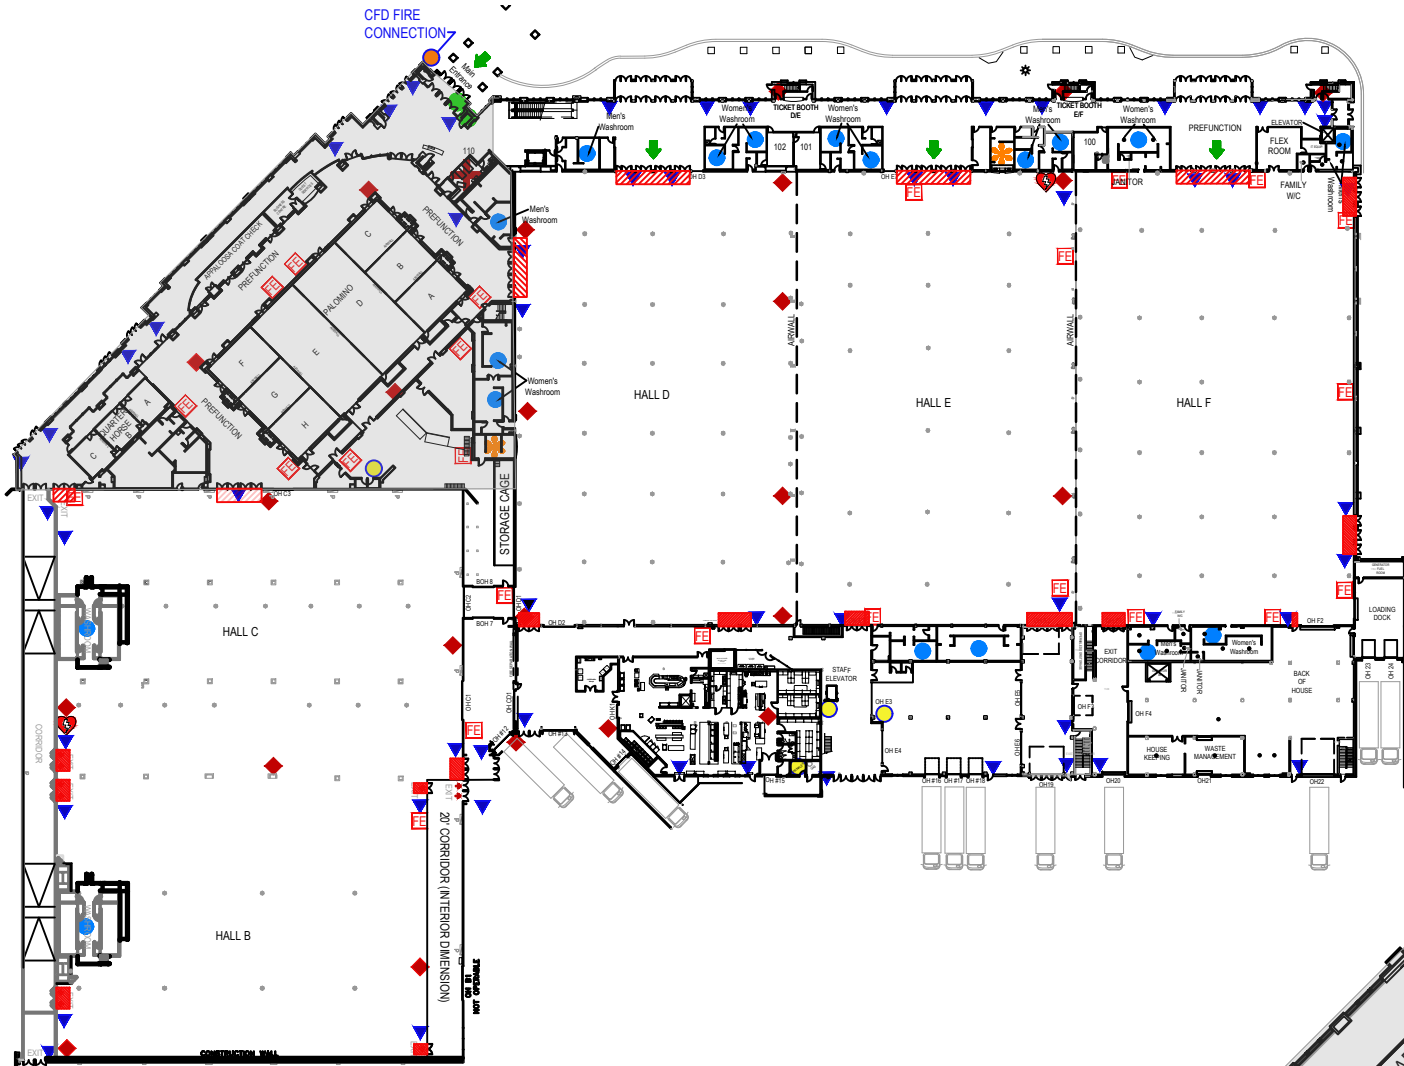

Legend

- ◆ Fire Hose / Fire Cabinet

FE Fire Extinguisher

▨ Fire Exit

▼ Pull Station
- Fire Alarm Panel

● Sprinkler Room

● CFD Fire Connection

♥ Automated External Defibrillator
- Washrooms

✱ Food Services/Concessions

✚ Medical Services

✚ Ticket Booth
- ➡ Public Entrance

✱ Floor Drain

Data Outlet in Floor

⏚ Power Panel
- g Gas

○ Air Diffuser

■ Concrete Column, Power, Gas, Water
- Airwall

↔ Loading Door/Overhead Doors Height Reduced to 15'-2" Pipes parallel to wall

🚚 Loading Docks

OVERHEAD DOOR SCHEDULE

with
Fire Separation System

HALL B		
INTERIOR OVERHEAD DOORS		
DOOR	WIDTH	HEIGHT
n/a	n/a	n/a
BOH OVERHEAD DOORS		
DOOR	WIDTH	HEIGHT
n/a	n/a	n/a
EXTERIOR OVERHEAD DOORS		
DOOR	WIDTH	HEIGHT
n/a	n/a	n/a
HALL C		
INTERIOR OVERHEAD DOORS		
DOOR	WIDTH	HEIGHT
OH C1	23' - 2.5"	18' - 0"
OH C2	19' - 0"	17' - 10"
OH C3	12' - 0"	12' - 0"
OH C4	16' - 6"	13' - 10"
BOH OVERHEAD DOORS		
DOOR	WIDTH	HEIGHT
BOH CD1*	19' - 1"	17' - 10"
BOH 7	13' - 1'	13' - 11'
BOH 8	13' - 1'	13' - 1'
EXTERIOR OVERHEAD DOORS		
DOOR	WIDTH	HEIGHT
OH 12	18' - 0"	18' - 0"
HALL D		
INTERIOR OVERHEAD DOORS		
DOOR	WIDTH	HEIGHT
OH D1*	19' - 0"	17' - 10"
OH D2*	19' - 0"	16' - 9"
OH D3	6' - 9"	9' - 10"
BOH OVERHEAD DOORS		
DOOR	WIDTH	HEIGHT
BOH CD1*	19' - 1"	17' - 10"
EXTERIOR OVERHEAD DOORS		
DOOR	WIDTH	HEIGHT
OH 13	19' - 0"	16' - 9"
OH 14	8' - 0"	7' - 10"
HALL E		
INTERIOR OVERHEAD DOORS		
DOOR	WIDTH	HEIGHT
OH E1	23' - 2.5"	18' - 0"
OH E2	13' - 1"	13' - 9"
OH E7	7' - 0"	9' - 11"
BOH OVERHEAD DOORS		
DOOR	WIDTH	HEIGHT
BOH E3*	20' - 0"	20' - 0"
BOH E4*	20' - 0"	20' - 0"
BOH E5*	20' - 0"	20' - 0"
BOH E6*	20' - 0"	20' - 0"
EXTERIOR OVERHEAD DOORS		
DOOR	WIDTH	HEIGHT
OH 16	8' - 0"	9' - 0"
OH 17	8' - 0"	9' - 0"
OH 18	8' - 0"	9' - 0"
OH 19	21' - 0"	20' - 0"
HALL F		
INTERIOR OVERHEAD DOORS		
DOOR	WIDTH	HEIGHT
OH F1	13' - 5"	10' - 0"
OH F2	20' - 0"	20' - 0"
BOH OVERHEAD DOORS		
DOOR	WIDTH	HEIGHT
BOH F3	12' - 0"	8' - 10"
BOH F4	12' - 0"	9' - 10"
EXTERIOR OVERHEAD DOORS		
DOOR	WIDTH	HEIGHT
OH 20	18' - 0"	18' - 0"
OH 21	7' - 1"	7' - 1"
OH22	20' - 0"	20' - 0"
OH 23	7' - 1"	9' - 0"
OH 24	7' - 1"	9' - 0"
* ALARMED OH DOORS		



HALL DETAILS

HALL B
SIZE: 175' x 273'-6" (53.3m x 83.4m)
AREA: 37,350.8 ft² (3470 m²)
HEIGHT: 29' - 6" (9.0m) to u/s of Truss
28' - 0" (8.5m) to u/s of Speakers

HALL C
SIZE: 175' x 273'-6" (53.3m x 83.4m)
AREA: 42,140.7 ft² (3,915 m²)
HEIGHT: 17' - 2" (5.2m) to u/s of Truss
Diffuser Heights:
C.1 16'-3" (4.9m)
C.2 16'-10" (5.1m)
C.3 16'-8" (5.08m)
C.4 17'-3" (5.26m)

HALL D
SIZE: 172' x 280' (52.4m x 85.3m)
AREA: 48,160 ft² (4,474.2 m²)
HEIGHT: 29'-6" (9m) to u/s of Truss
Diffuser Heights
all Above u/s of Truss

HALL E
SIZE: 172' x 280' (52.4m x 85.3m)
AREA: 48,160 ft² (4,474.2 m²)
HEIGHT: 34'-0" (10.4m) to u/s of Truss

HALL F - Includes Flex Room
SIZE: 172' x 280' (52.4m x 85.3m)
AREA: 48,793.4 ft² (4,533.1 m²)
HEIGHT: 34'-0" (10.4m) to u/s of Truss

CALGARY STAMPEDE

BMO CENTRE
HALLS B, C, D, E, F
EVENT SPACE

STAMPEDE PARK CALGARY, AB

