



FINISHES / NOTES

VARIOUS FINISHES AVAILABLE

GRADE 6063T6 MILL FINISH. OPTIONALLY
PRE PUNCHED TO SUIT PANEL MODULE

GRADE 6063T6 MILL FINISH
VARIABLE BRACKETS AND SIZES

GRADE 6063T6 MILL FINISH

GRADE 6063T6.
PPC BLACK WITH BLACK GASKET

GRADE 6063T6.
PPC BLACK WITH BLACK GASKET

GRADE 6063T6.
PPC BLACK WITH BLACK GASKET

DOW CORNING 756 FOR POROUS
SUBSTRATES OR SIMILAR

KEY COMPONENT LEGEND

- (A) NORSKREEN® M2 PANEL
- (B) VERTICAL ALUMINIUM T SECTION
SUPPORT
- (C) ALUMINIUM BRACKET WITH
ISOLATION PAD
- (D) HORIZONTAL ALUMINIUM TOPHAT
SUPPORT
- (E) ALUMINIUM TOP CLIP
- (F) ALUMINIUM INTERMEDIATE CLIP
- (G) ALUMINIUM BOTTOM CLIP

(BO) INDICATIVE FINISHES NOT BY
TELLING Eg :

JOINT SEALANTS/ BACKING ROD

COMPRIBAND JOINT BACKING
SUBSTRATE FIXINGS
INSULATION
BREATHER MEMBRANE
CEMENT PARTICLE / LINING BOARD
STEEL FRAMING SYSTEM
INTERNAL FINISHES
GLAZING SYSTEMS AND SEALS
CLOSURE TRIMS / FLASHINGS

Rev.	Date	Comments
------	------	----------



Telling Architectural Ltd
7 The Dell
Enterprise Drive
Four Ashes
Wolverhampton
WV10 7DF

Tel : 01902 797 700
Fax : 01902 797 720

© Telling Architectural Ltd
Do not scale from this drawing. If in doubt ask

Material :

NORSKREEN® M2

Series :

A SERIES
VERTICAL T AND BRACKETS
TO SFS


Drawing Title :

SYSTEM COMPONENTS AND
NOTES

Scale :	Drawn : JDP
NTS	Date : MAR 16

Size	Drawing No.	Rev.
A3	NOR-M2A INDEX	

NOTE:
THESE STANDARD DETAILS DO NOT
INCORPORATE FIRE BARRIER
REQUIREMENTS AROUND WINDOW
OPENINGS AND FLOOR SLABS.
THESE INTERFACING
REQUIREMENTS MUST BE
REVIEWED WITH THE LOCAL FIRE
INSPECTOR BEFORE FINALISATION
OF DETAILS.

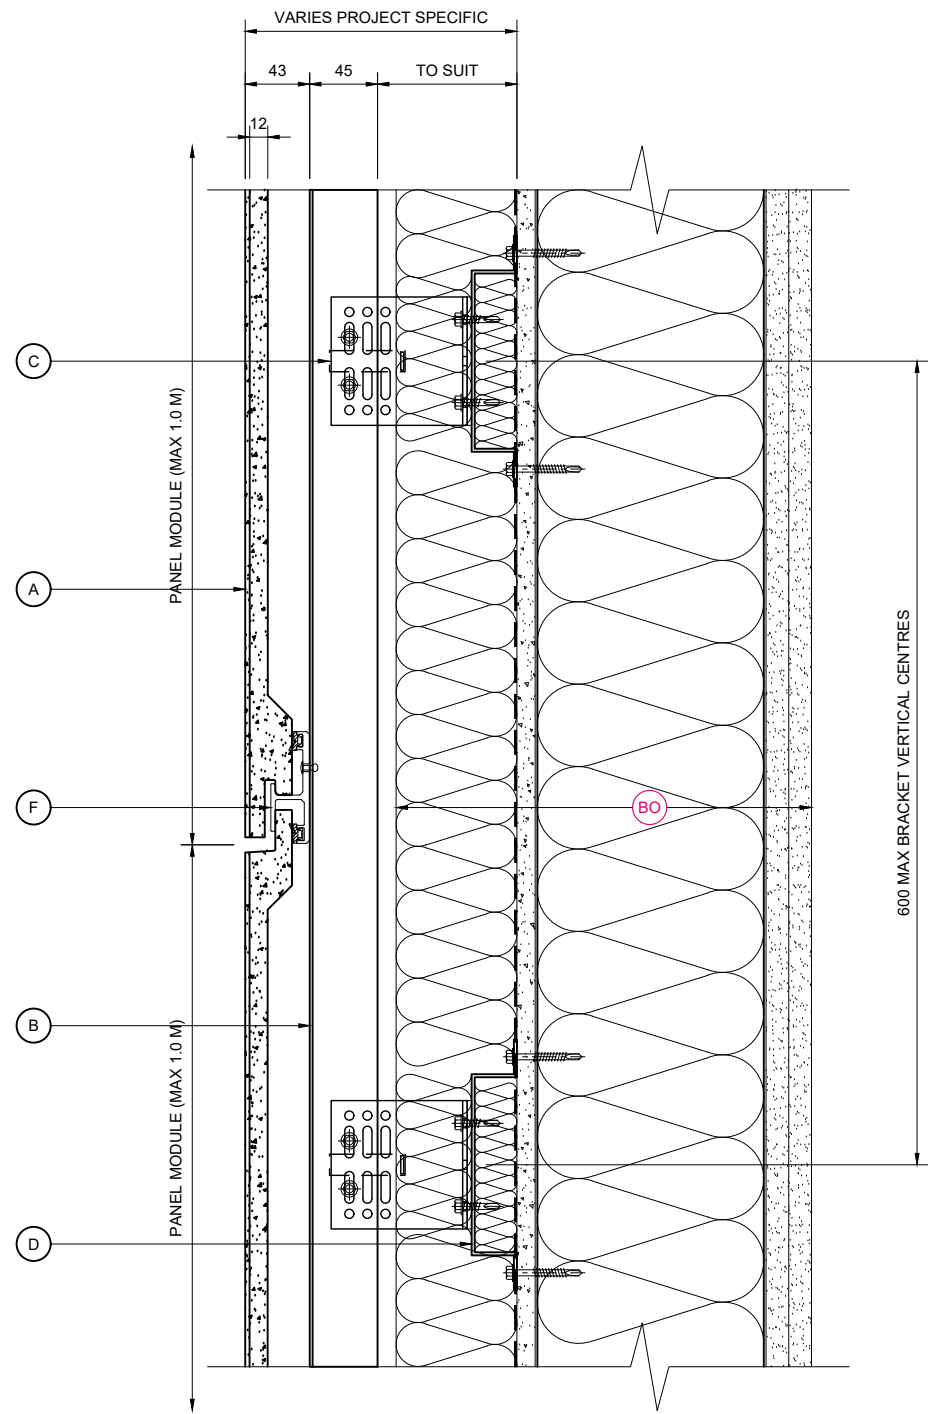

VERTICAL SECTION

- KEY COMPONENT LEGEND**
- (A) NORSKREEN® M2 PANEL
 - (B) VERTICAL ALUMINIUM T SECTION SUPPORT
 - (C) ALUMINIUM BRACKET WITH ISOLATION PAD
 - (D) HORIZONTAL ALUMINIUM TOPHAT SUPPORT
 - (E) ALUMINIUM TOP CLIP
 - (F) ALUMINIUM INTERMEDIATE CLIP
 - (G) ALUMINIUM BOTTOM CLIP

(BO) INDICATIVE FINISHES NOT BY TELLING Eg :
JOINT SEALANTS/ BACKING ROD
COMPRIBAND JOINT BACKING
SUBSTRATE FIXINGS
INSULATION
BREATHER MEMBRANE
CEMENT PARTICLE / LINING BOARD
STEEL FRAMING SYSTEM
INTERNAL FINISHES
GLAZING SYSTEMS AND SEALS
CLOSURE TRIMS / FLASHINGS

Rev.	Date	By	Comments
------	------	----	----------

Drawing Status :

FOR INFORMATION

Material :

NORSKREEN® M2

A SERIES - VERTICAL T AND
BRACKETS TO SFS



Telling Architectural Ltd
Unit 4E
Station Road
Four Ashes
Wolverhampton
WV10 7DB

Tel : 01902 797 700
Fax : 01902 797 720


© Telling Architectural Ltd
Do not scale from this drawing. If in doubt ask

Drawing Title :

VERTICAL SECTION

Scale :	Checked : RAC	Drawn : EJR
1 : 5	Date : 01/10/19	Date : 01/10/19

Size	Drawing No.	Rev.
A3	NOR-M2A-D01	P1

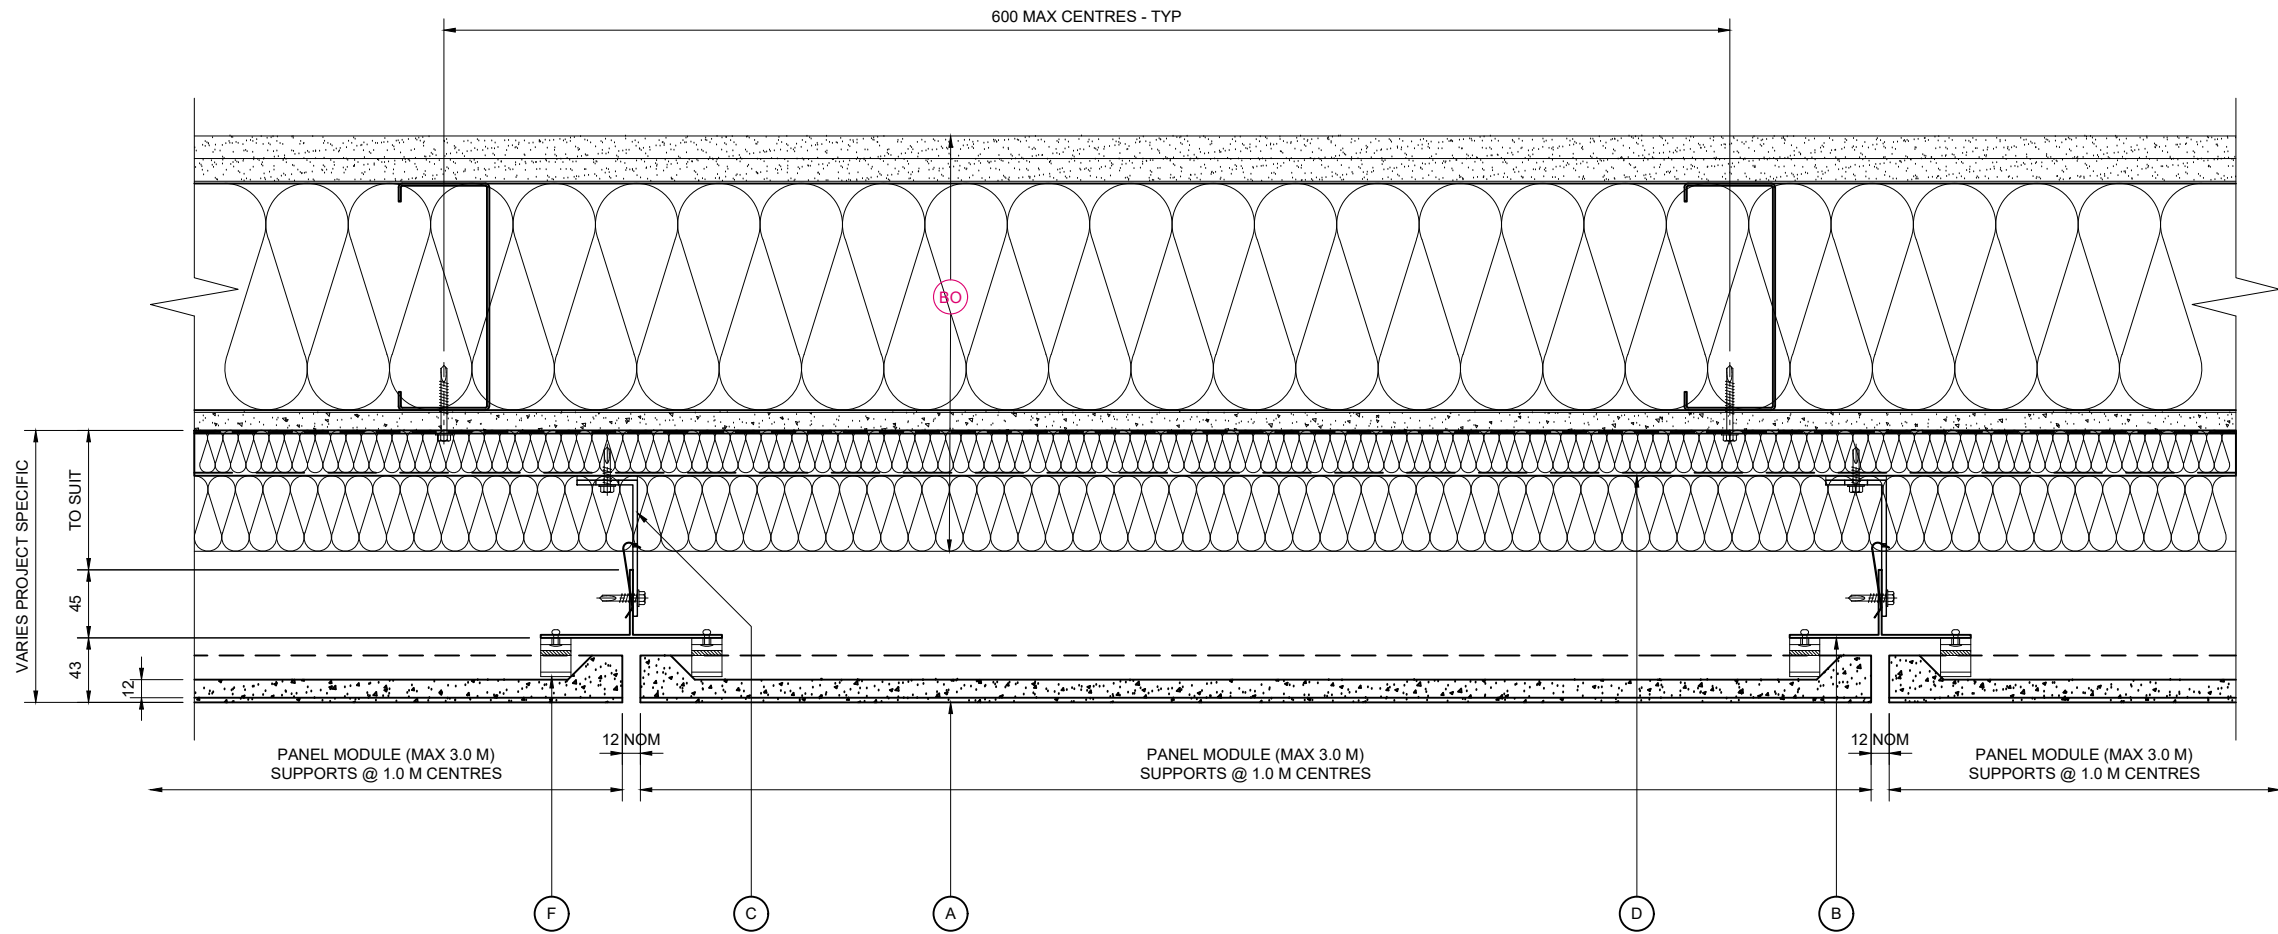

HORIZONTAL SECTION

NOTE:
THESE STANDARD DETAILS DO NOT
INCORPORATE FIRE BARRIER
REQUIREMENTS AROUND WINDOW
OPENINGS AND FLOOR SLABS.
THESE INTERFACING
REQUIREMENTS MUST BE
REVIEWED WITH THE LOCAL FIRE
INSPECTOR BEFORE FINALISATION
OF DETAILS.

KEY COMPONENT LEGEND

- A NORSKREEN® M2 PANEL
- B VERTICAL ALUMINIUM T SECTION SUPPORT
- C ALUMINIUM BRACKET WITH ISOLATION PAD
- D HORIZONTAL ALUMINIUM TOPHAT SUPPORT
- E ALUMINIUM TOP CLIP
- F ALUMINIUM INTERMEDIATE CLIP
- G ALUMINIUM BOTTOM CLIP

BO INDICATIVE FINISHES NOT BY TELLING Eg :

JOINT SEALANTS/ BACKING ROD

COMPRIBAND JOINT BACKING
SUBSTRATE FIXINGS
INSULATION
BREATHER MEMBRANE
CEMENT PARTICLE / LINING BOARD
STEEL FRAMING SYSTEM
INTERNAL FINISHES
GLAZING SYSTEMS AND SEALS
CLOSURE TRIMS / FLASHINGS

Rev.	Date	By	Comments
------	------	----	----------

Drawing Status :

FOR INFORMATION

Material :

NORSKREEN® M2

A SERIES - VERTICAL T AND
BRACKETS TO SFS



Telling Architectural Ltd
Unit 4E
Station Road
Four Ashes
Wolverhampton
WV10 7DB
Tel : 01902 797 700
Fax : 01902 797 720


© Telling Architectural Ltd
Do not scale from this drawing. If in doubt ask

Drawing Title :

HORIZONTAL SECTION

Scale :	Checked : RAC	Drawn : EJR
1 : 5	Date : 01/10/19	Date : 01/10/19

Size	Drawing No.	Rev.
A3	NOR-M2A-D02	P1

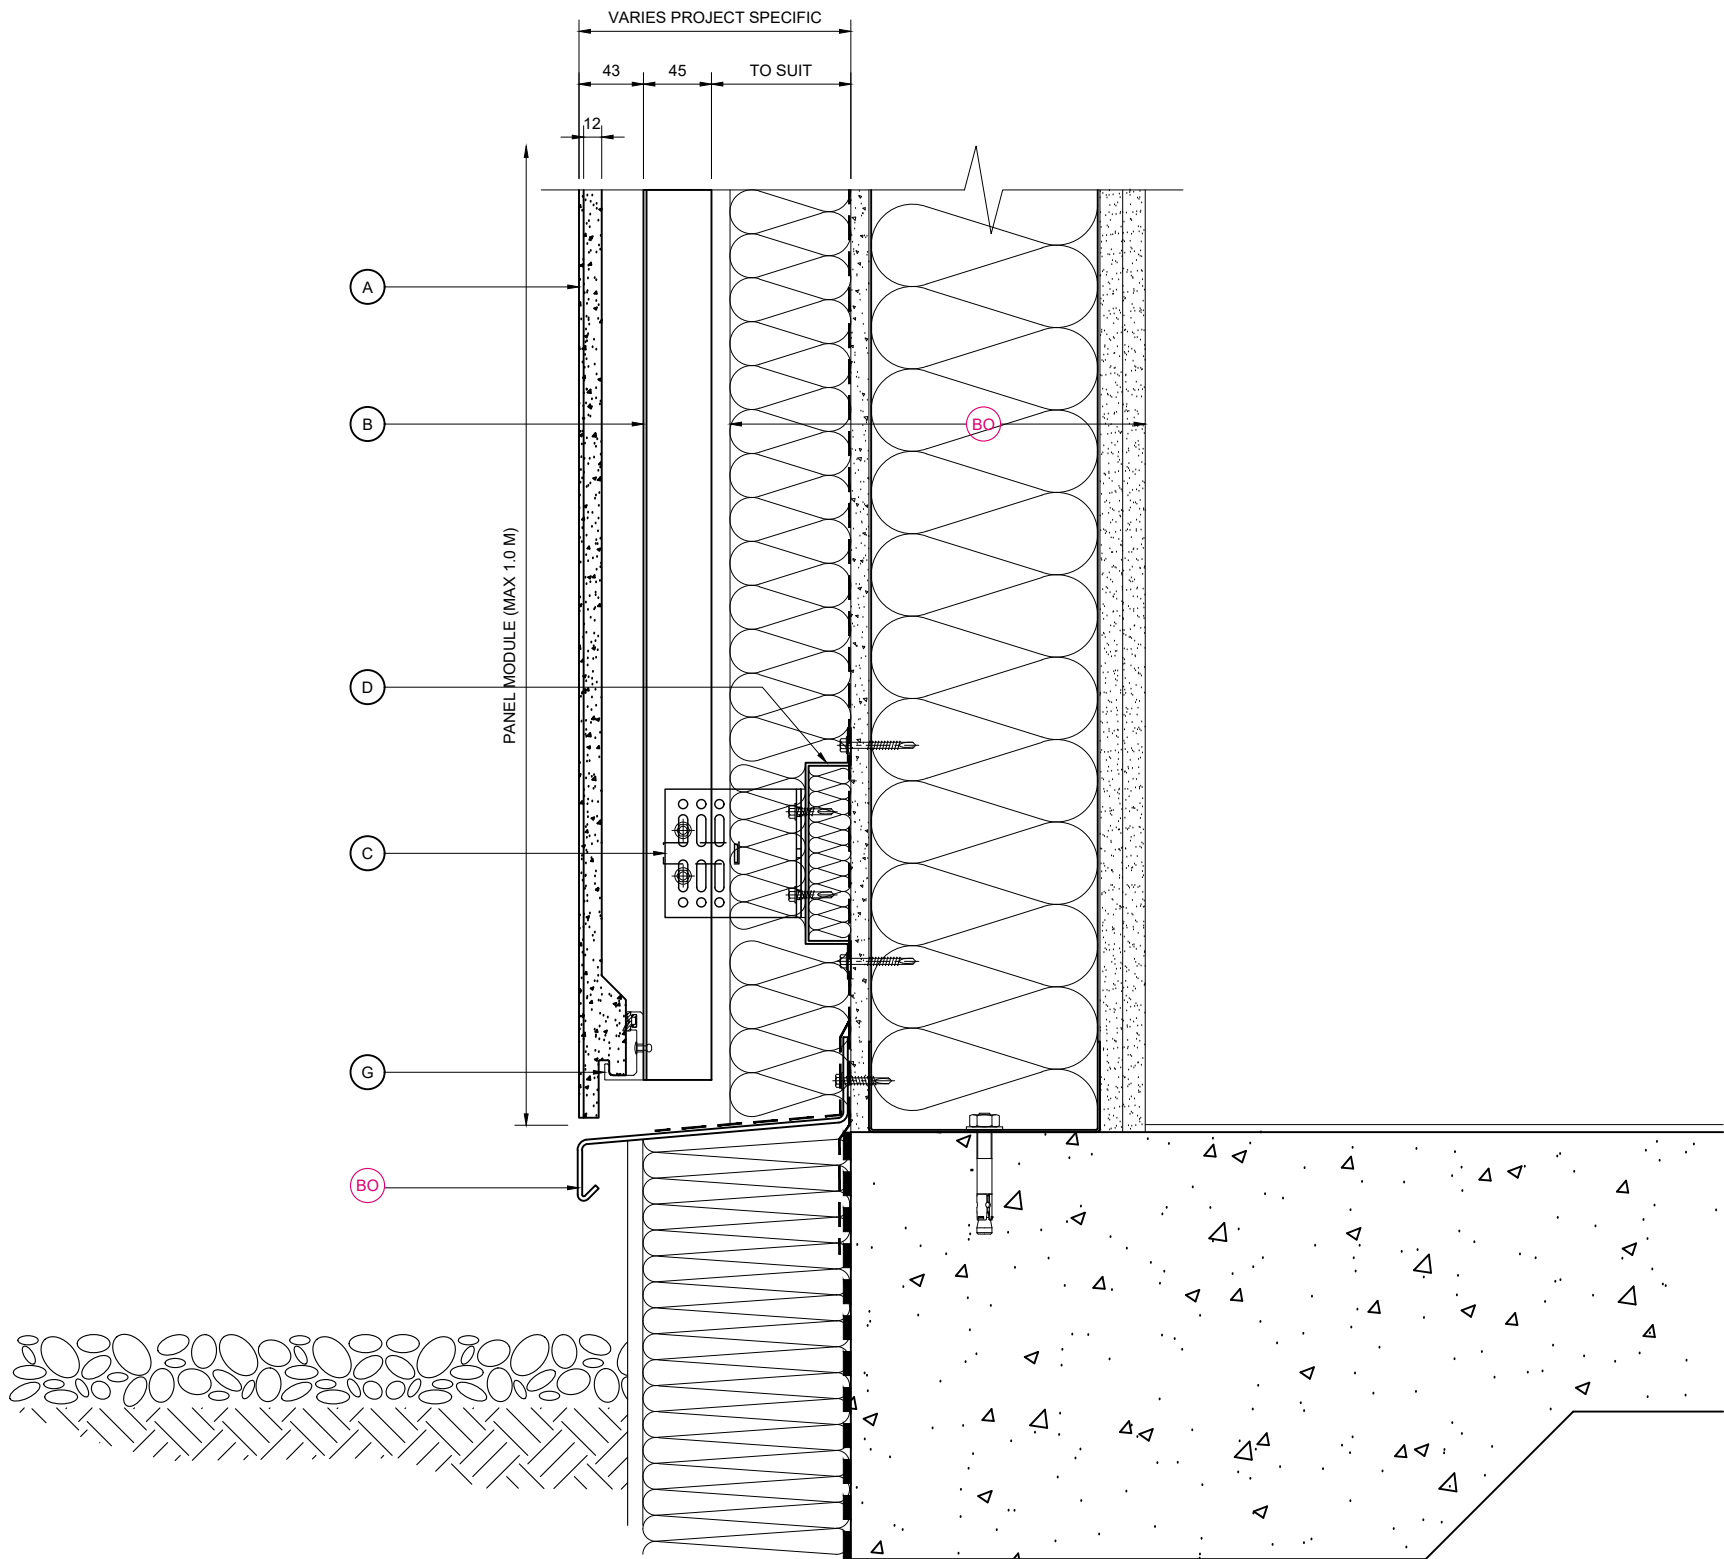

BASE DETAIL

- KEY COMPONENT LEGEND**
- (A) NORSKREEN® M2 PANEL
 - (B) VERTICAL ALUMINIUM T SECTION SUPPORT
 - (C) ALUMINIUM BRACKET WITH ISOLATION PAD
 - (D) HORIZONTAL ALUMINIUM TOPHAT SUPPORT
 - (E) ALUMINIUM TOP CLIP
 - (F) ALUMINIUM INTERMEDIATE CLIP
 - (G) ALUMINIUM BOTTOM CLIP

(BO) INDICATIVE FINISHES NOT BY TELLING Eg :
JOINT SEALANTS/ BACKING ROD
COMPRIBAND JOINT BACKING
SUBSTRATE FIXINGS
INSULATION
BREATHER MEMBRANE
CEMENT PARTICLE / LINING BOARD
STEEL FRAMING SYSTEM
INTERNAL FINISHES
GLAZING SYSTEMS AND SEALS
CLOSURE TRIMS / FLASHINGS

Rev.	Date	By	Comments
------	------	----	----------

Drawing Status :

FOR INFORMATION

Material :
NORSKREEN® M2
A SERIES - VERTICAL T AND BRACKETS TO SFS

 Telling Architectural

Telling Architectural Ltd
Unit 4E
Station Road
Four Ashes
Wolverhampton
WV10 7DB

Tel : 01902 797 700
Fax : 01902 797 720


© Telling Architectural Ltd
Do not scale from this drawing. If in doubt ask

Drawing Title :

BASE DETAIL

Scale :	Checked : RAC	Drawn : EJR
1 : 5	Date : 01/10/19	Date : 01/10/19

Size	Drawing No.	Rev.
A3	NOR-M2A-D03	P1

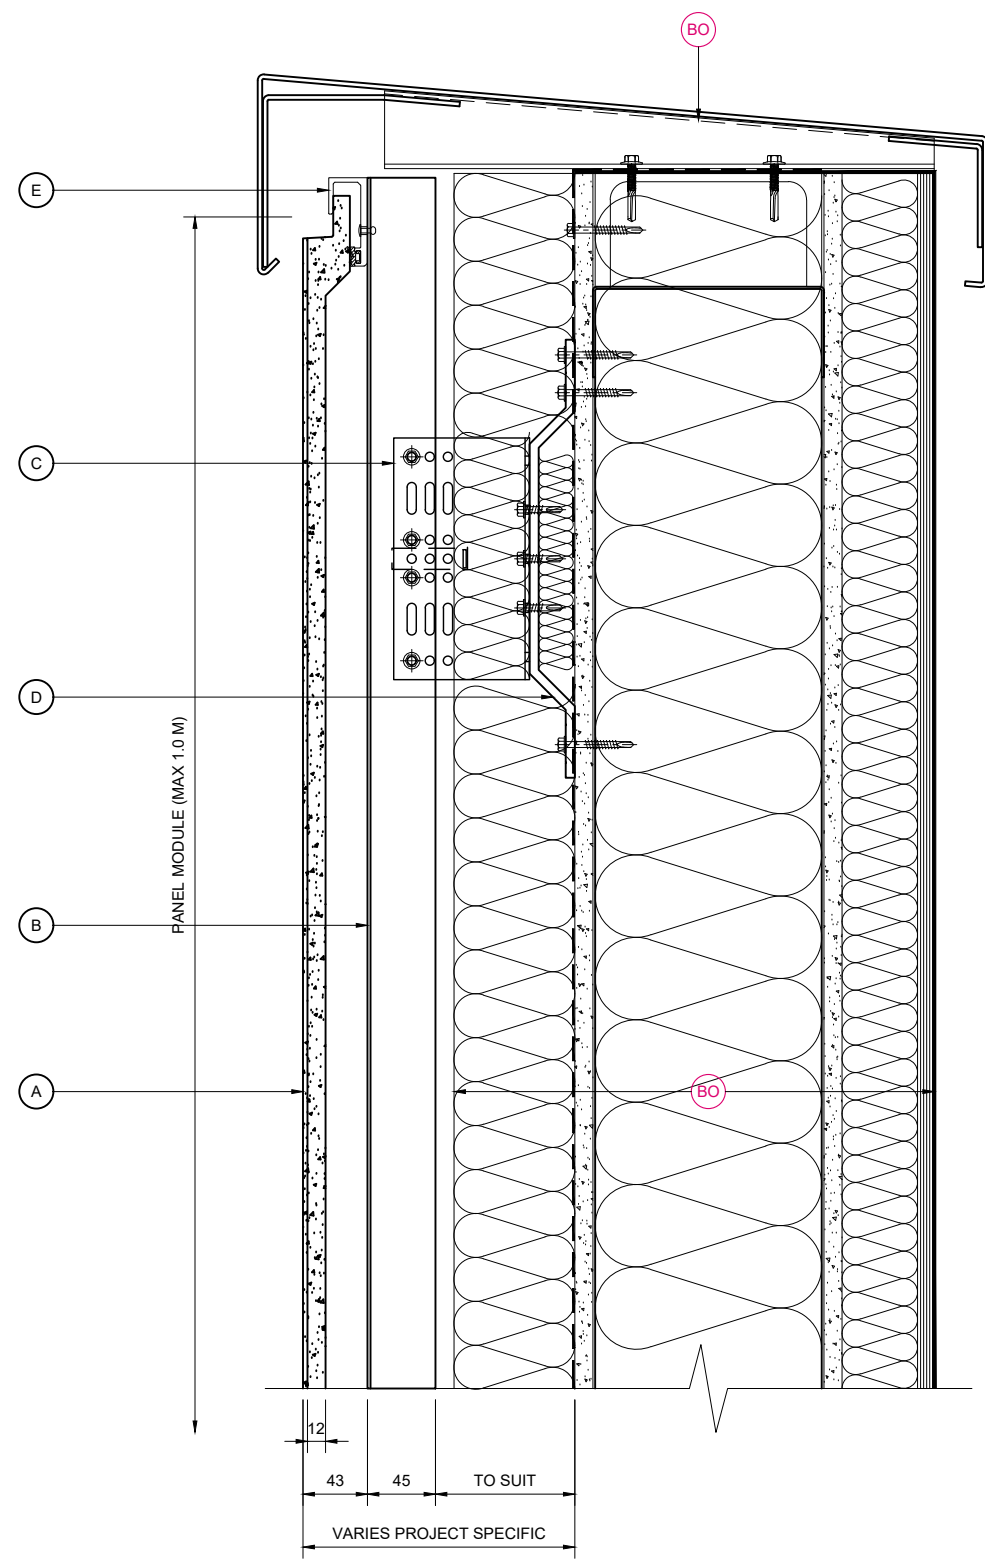

PARAPET DETAIL

NOTE:
THESE STANDARD DETAILS DO NOT
INCORPORATE FIRE BARRIER
REQUIREMENTS AROUND WINDOW
OPENINGS AND FLOOR SLABS.
THESE INTERFACING
REQUIREMENTS MUST BE
REVIEWED WITH THE LOCAL FIRE
INSPECTOR BEFORE FINALISATION
OF DETAILS.

KEY COMPONENT LEGEND

- A NORSKREEN® M2 PANEL
- B VERTICAL ALUMINIUM T SECTION SUPPORT
- C ALUMINIUM BRACKET WITH ISOLATION PAD
- D HORIZONTAL ALUMINIUM TOPHAT SUPPORT
- E ALUMINIUM TOP CLIP
- F ALUMINIUM INTERMEDIATE CLIP
- G ALUMINIUM BOTTOM CLIP


BO INDICATIVE FINISHES NOT BY TELLING Eg :

JOINT SEALANTS/ BACKING ROD

COMPRIBAND JOINT BACKING
SUBSTRATE FIXINGS
INSULATION
BREATHER MEMBRANE
CEMENT PARTICLE / LINING BOARD
STEEL FRAMING SYSTEM
INTERNAL FINISHES
GLAZING SYSTEMS AND SEALS
CLOSURE TRIMS / FLASHINGS

Rev.	Date	By	Comments
Drawing Status :			
FOR INFORMATION			
Material :			
NORSKREEN® M2			
A SERIES - VERTICAL T AND BRACKETS TO SFS			
<div><div></div><div><p>Telling Architectural Ltd Unit 4E Station Road Four Ashes Wolverhampton WV10 7DB</p><p>Tel : 01902 797 700 Fax : 01902 797 720</p></div></div>			
© Telling Architectural Ltd Do not scale from this drawing. If in doubt ask			
Drawing Title :			
PARAPET DETAIL			
Scale :		Checked : RAC	Drawn : EJR
1 : 5		Date : 01/10/19	Date : 01/10/19
Size	Drawing No.	Rev.	
A3	NOR-M2A-D04	P1	

NOTE:
THESE STANDARD DETAILS DO NOT
INCORPORATE FIRE BARRIER
REQUIREMENTS AROUND WINDOW
OPENINGS AND FLOOR SLABS.
THESE INTERFACING
REQUIREMENTS MUST BE
REVIEWED WITH THE LOCAL FIRE
INSPECTOR BEFORE FINALISATION
OF DETAILS.

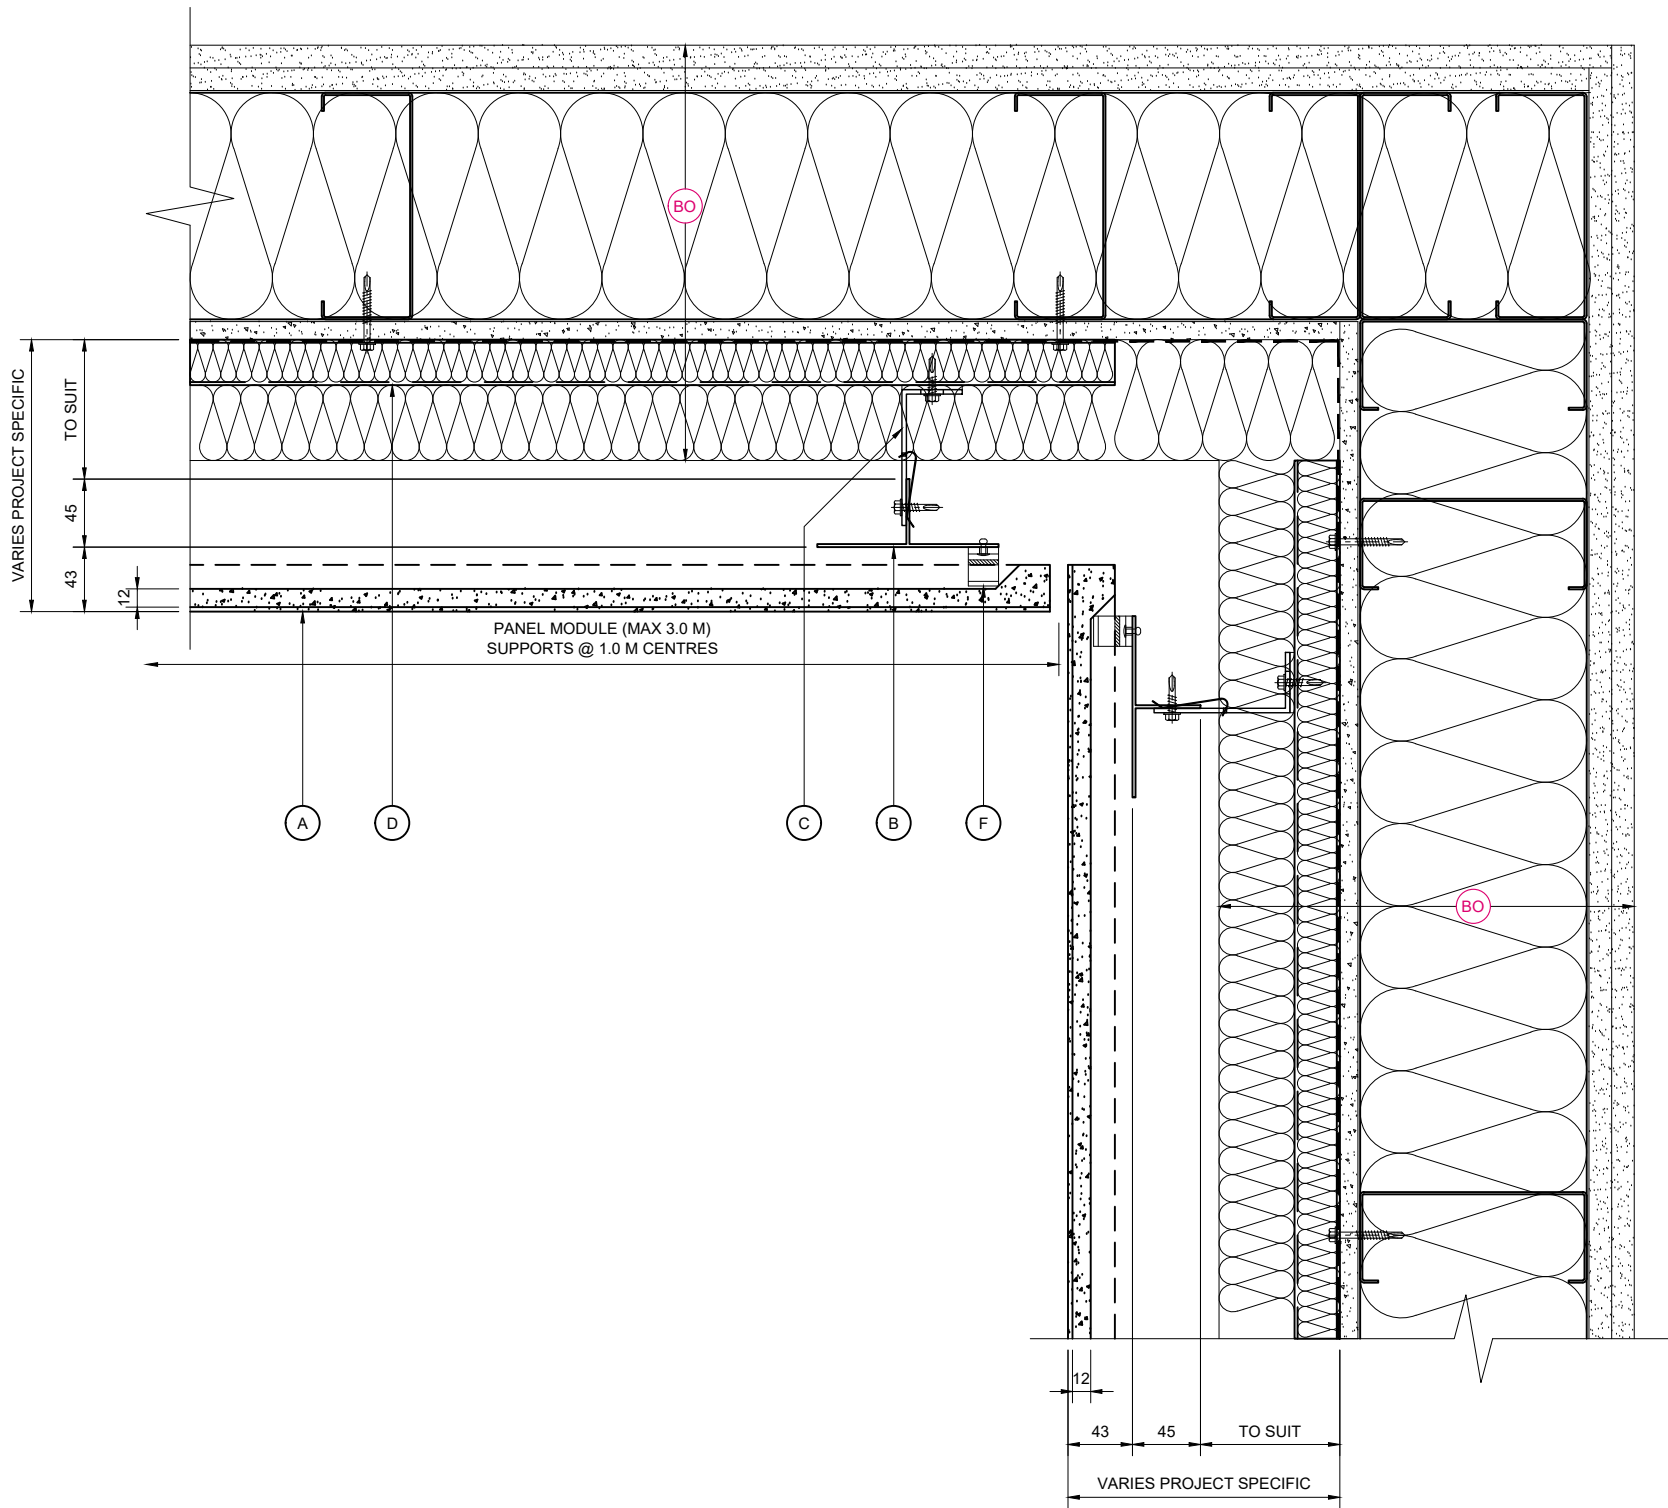

INTERNAL CORNER DETAIL

KEY COMPONENT LEGEND

- A NORSKREEN® M2 PANEL
- B VERTICAL ALUMINIUM T SECTION SUPPORT
- C ALUMINIUM BRACKET WITH ISOLATION PAD
- D HORIZONTAL ALUMINIUM TOPHAT SUPPORT
- E ALUMINIUM TOP CLIP
- F ALUMINIUM INTERMEDIATE CLIP
- G ALUMINIUM BOTTOM CLIP

BO INDICATIVE FINISHES NOT BY TELLING Eg :

JOINT SEALANTS/ BACKING ROD

COMPRIBAND JOINT BACKING
SUBSTRATE FIXINGS
INSULATION
BREATHER MEMBRANE
CEMENT PARTICLE / LINING BOARD
STEEL FRAMING SYSTEM
INTERNAL FINISHES
GLAZING SYSTEMS AND SEALS
CLOSURE TRIMS / FLASHINGS

Rev.	Date	By	Comments
------	------	----	----------

Drawing Status :

FOR INFORMATION

Material :

NORSKREEN® M2

A SERIES - VERTICAL T AND
BRACKETS TO SFS



Telling Architectural Ltd
Unit 4E
Station Road
Four Ashes
Wolverhampton
WV10 7DB
Tel : 01902 797 700
Fax : 01902 797 720


© Telling Architectural Ltd
Do not scale from this drawing. If in doubt ask

Drawing Title :

INTERNAL CORNER DETAIL

Scale :	Checked : RAC	Drawn : EJR
1 : 5	Date : 01/10/19	Date : 01/10/19

Size	Drawing No.	Rev.
A3	NOR-M2A-D06	P1

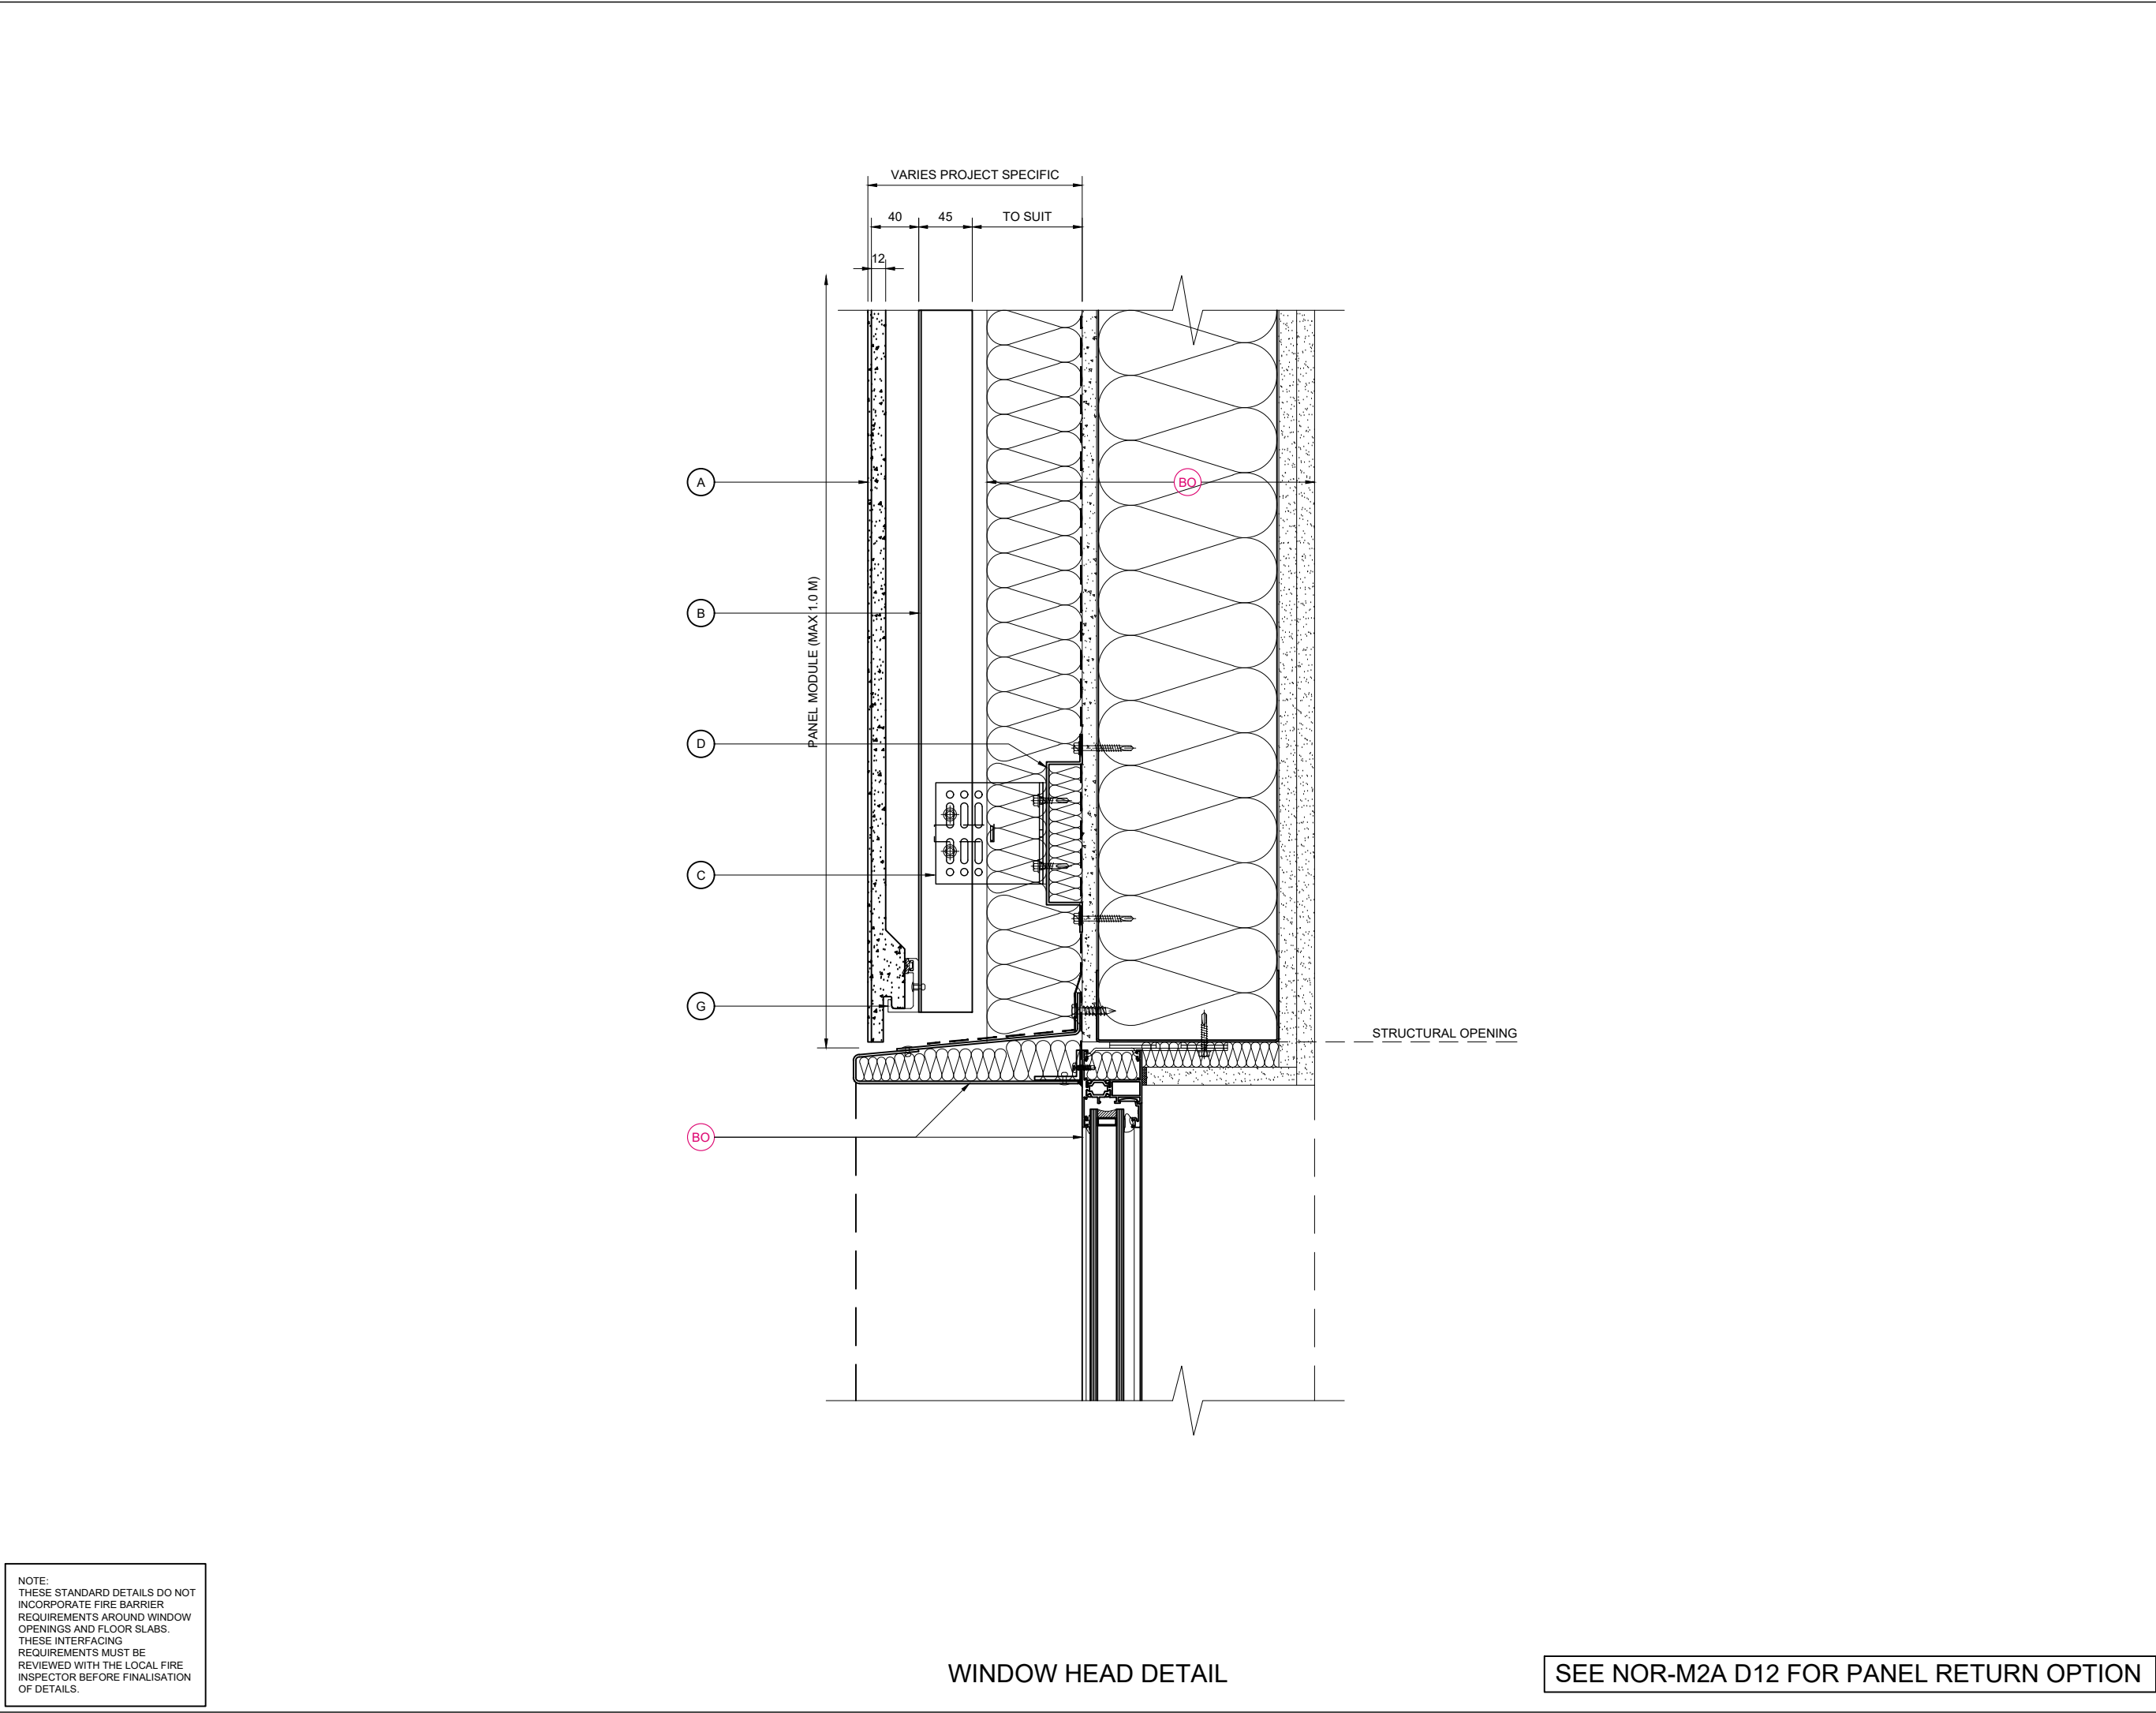

KEY COMPONENT LEGEND

- A NORSKREEN® M2 PANEL
- B VERTICAL ALUMINIUM T SECTION SUPPORT
- C ALUMINIUM BRACKET WITH ISOLATION PAD
- D HORIZONTAL ALUMINIUM TOPHAT SUPPORT
- E ALUMINIUM TOP CLIP
- F ALUMINIUM INTERMEDIATE CLIP
- G ALUMINIUM BOTTOM CLIP


BO INDICATIVE FINISHES NOT BY TELLING Eg :

JOINT SEALANTS/ BACKING ROD

COMPRIBAND JOINT BACKING
SUBSTRATE FIXINGS
INSULATION
BREATHER MEMBRANE
CEMENT PARTICLE / LINING BOARD
STEEL FRAMING SYSTEM
INTERNAL FINISHES
GLAZING SYSTEMS AND SEALS
CLOSURE TRIMS / FLASHINGS

Rev.	Date	By	Comments
Drawing Status :			
FOR INFORMATION			
Material :			
NORSKREEN® M2			
A SERIES - VERTICAL T AND BRACKETS TO SFS			
<div><div></div><div><p>Telling Architectural Ltd Unit 4E Station Road Four Ashes Wolverhampton WV10 7DB</p><p>Tel : 01902 797 700 Fax : 01902 797 720</p></div></div>			
© Telling Architectural Ltd Do not scale from this drawing. If in doubt ask			
Drawing Title :			
WINDOW HEAD DETAIL			
Scale :		Checked : RAC	Drawn : EJR
1 : 5		Date : 01/10/19	Date : 01/10/19
Size	Drawing No.	Rev.	
A3	NOR-M2A-D07	P1	

NOTE:
THESE STANDARD DETAILS DO NOT
INCORPORATE FIRE BARRIER
REQUIREMENTS AROUND WINDOW
OPENINGS AND FLOOR SLABS.
THESE INTERFACING
REQUIREMENTS MUST BE
REVIEWED WITH THE LOCAL FIRE
INSPECTOR BEFORE FINALISATION
OF DETAILS.

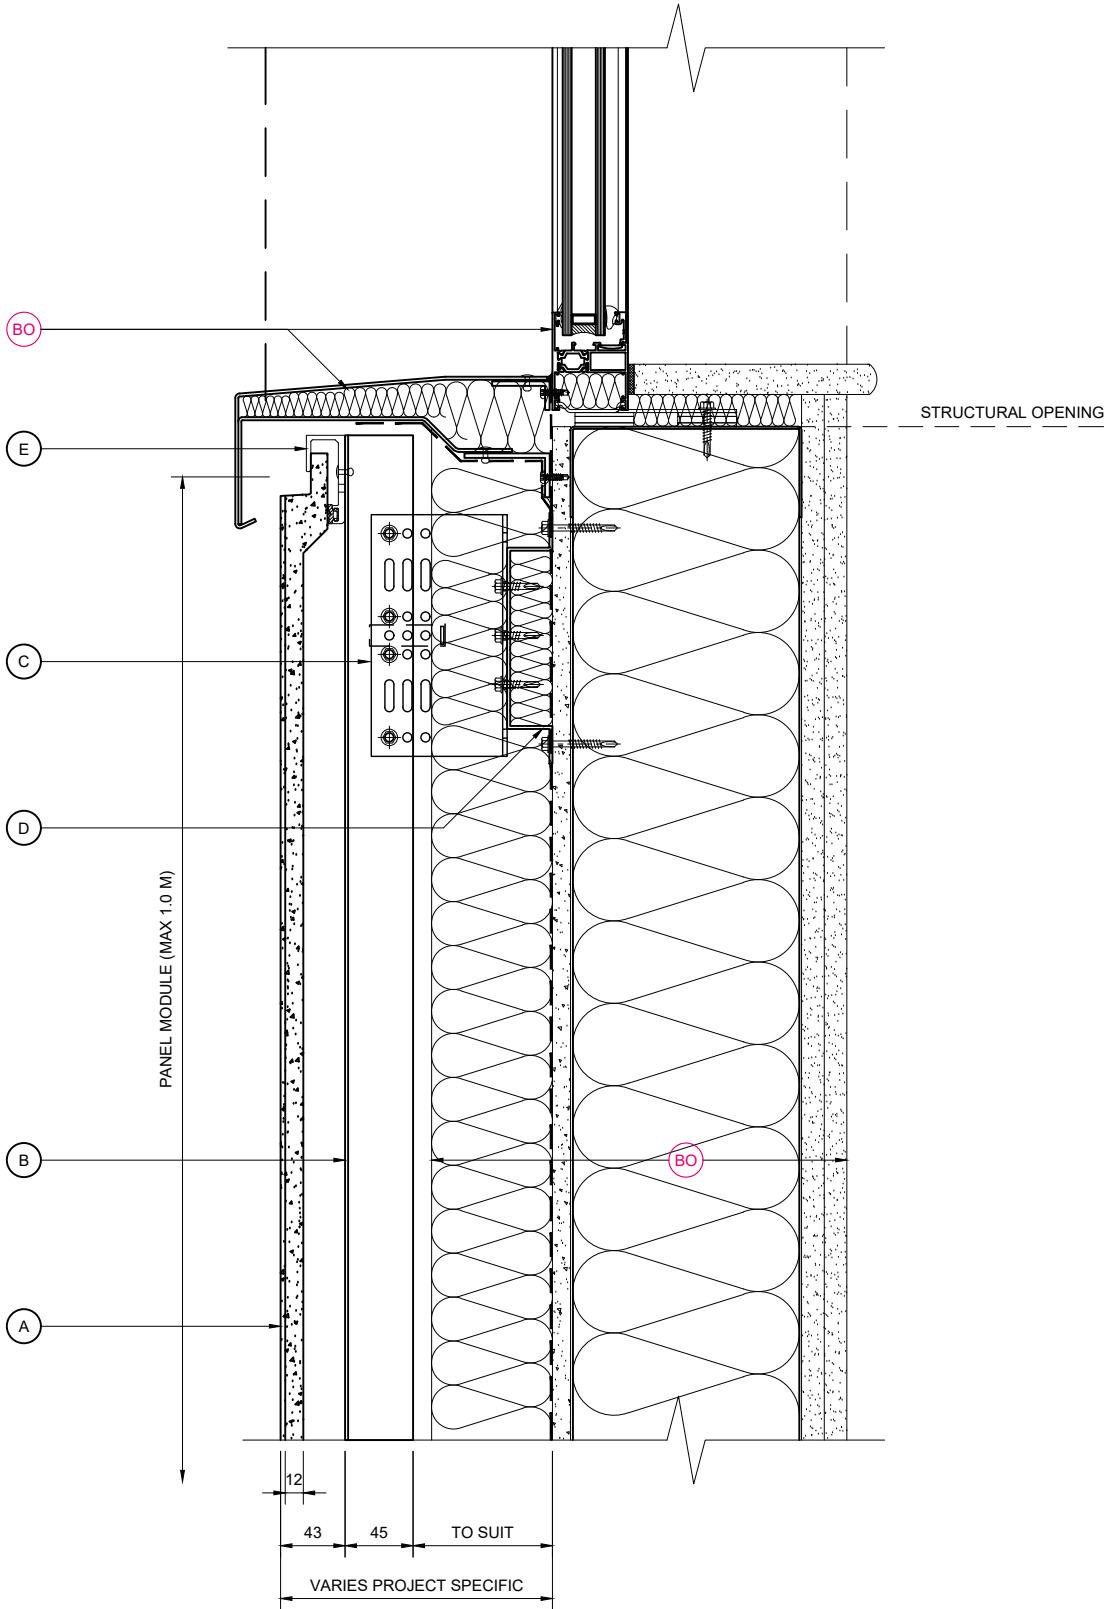

WINDOW CILL DETAIL

- KEY COMPONENT LEGEND**
- (A) NORSKREEN® M2 PANEL
 - (B) VERTICAL ALUMINIUM T SECTION SUPPORT
 - (C) ALUMINIUM BRACKET WITH ISOLATION PAD
 - (D) HORIZONTAL ALUMINIUM TOPHAT SUPPORT
 - (E) ALUMINIUM TOP CLIP
 - (F) ALUMINIUM INTERMEDIATE CLIP
 - (G) ALUMINIUM BOTTOM CLIP

(BO) INDICATIVE FINISHES NOT BY TELLING Eg :
JOINT SEALANTS/ BACKING ROD
COMPRIBAND JOINT BACKING
SUBSTRATE FIXINGS
INSULATION
BREATHER MEMBRANE
CEMENT PARTICLE / LINING BOARD
STEEL FRAMING SYSTEM
INTERNAL FINISHES
GLAZING SYSTEMS AND SEALS
CLOSURE TRIMS / FLASHINGS

Rev.	Date	By	Comments
------	------	----	----------

Drawing Status :

FOR INFORMATION

Material :
NORSKREEN® M2
A SERIES - VERTICAL T AND BRACKETS TO SFS

 **Telling Architectural**

Telling Architectural Ltd
Unit 4E
Station Road
Four Ashes
Wolverhampton
WV10 7DB

Tel : 01902 797 700
Fax : 01902 797 720

© Telling Architectural Ltd
Do not scale from this drawing. If in doubt ask


Drawing Title :

WINDOW CILL DETAIL

Scale :	Checked : RAC	Drawn : EJR
1 : 5	Date : 01/10/19	Date : 01/10/19

Size	Drawing No.	Rev.
A3	NOR-M2A-D08	P1

NOTE:
THESE STANDARD DETAILS DO NOT
INCORPORATE FIRE BARRIER
REQUIREMENTS AROUND WINDOW
OPENINGS AND FLOOR SLABS.
THESE INTERFACING
REQUIREMENTS MUST BE
REVIEWED WITH THE LOCAL FIRE
INSPECTOR BEFORE FINALISATION
OF DETAILS.

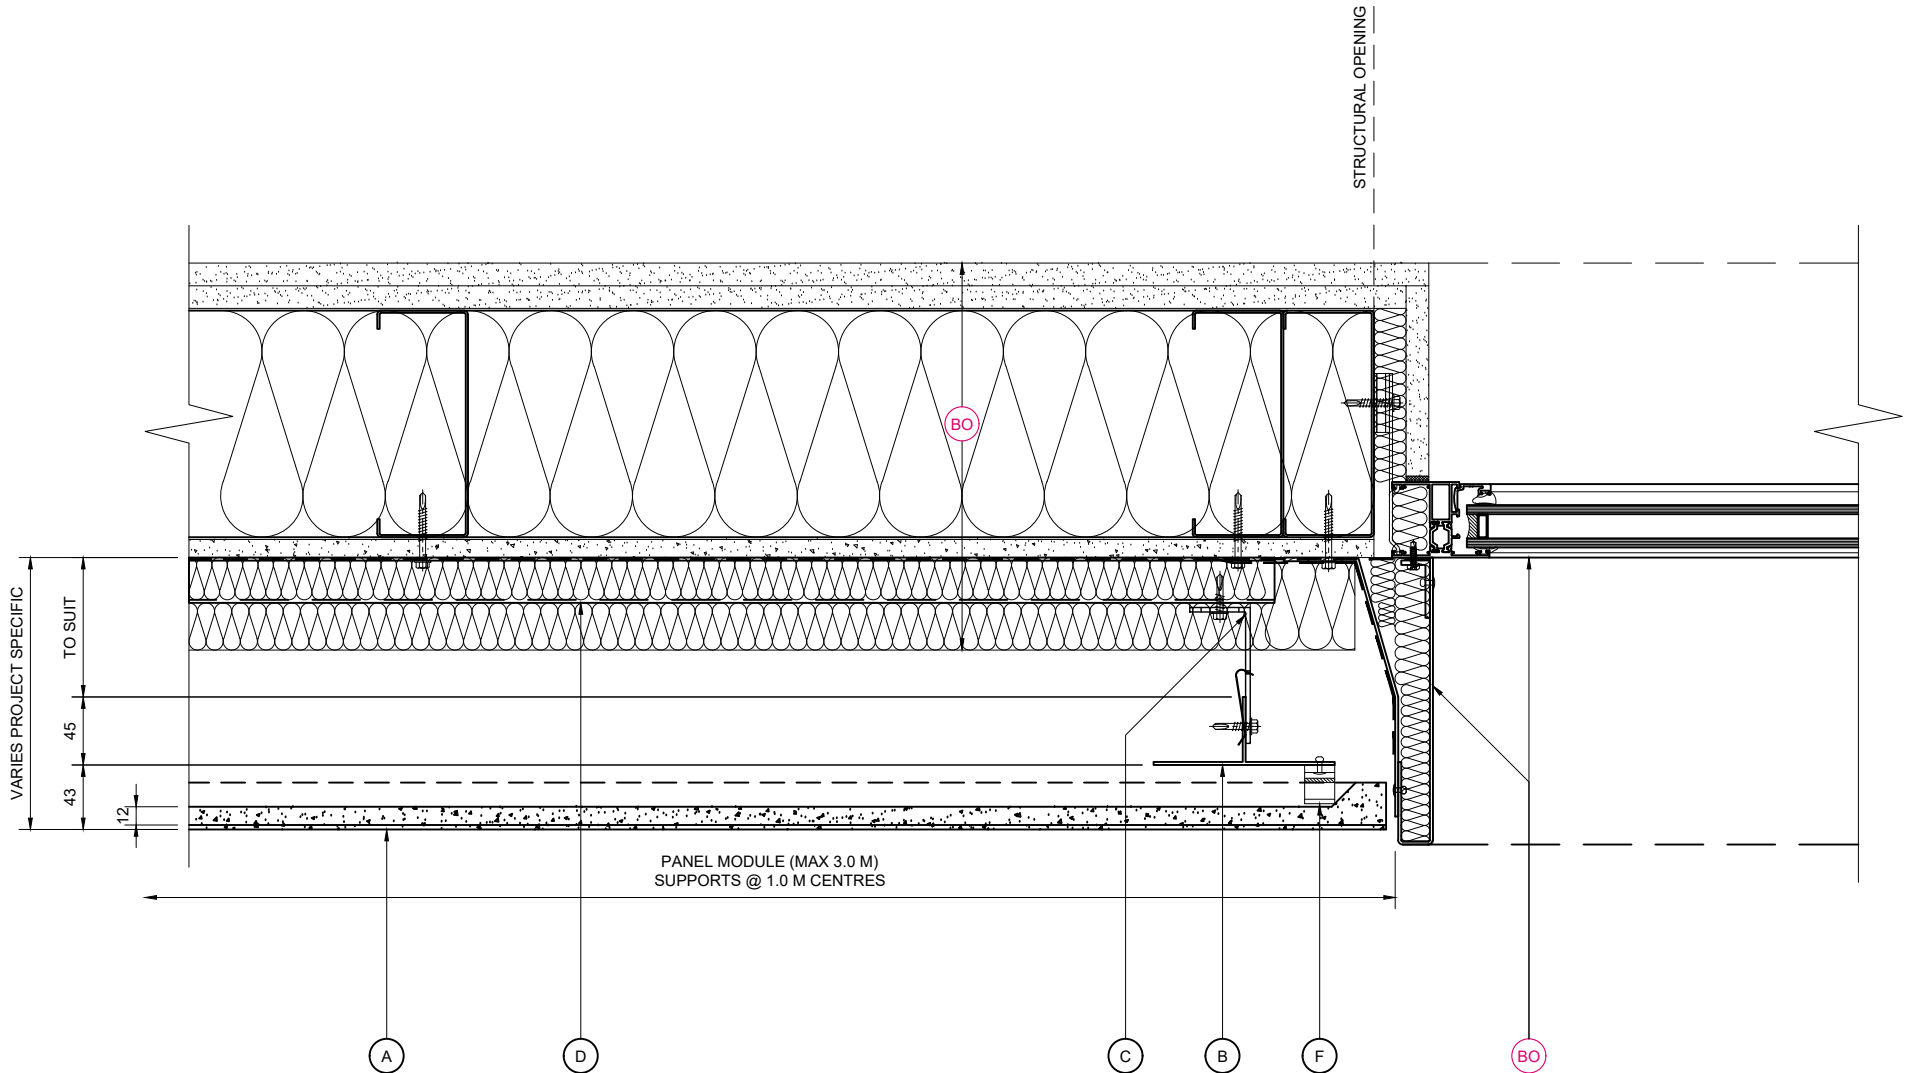

WINDOW JAMB DETAIL

SEE NOR-M2A D13 FOR PANEL RETURN OPTION

- KEY COMPONENT LEGEND**
- (A) NORSKREEN® M2 PANEL
 - (B) VERTICAL ALUMINIUM T SECTION SUPPORT
 - (C) ALUMINIUM BRACKET WITH ISOLATION PAD
 - (D) HORIZONTAL ALUMINIUM TOPHAT SUPPORT
 - (E) ALUMINIUM TOP CLIP
 - (F) ALUMINIUM INTERMEDIATE CLIP
 - (G) ALUMINIUM BOTTOM CLIP

(BO) INDICATIVE FINISHES NOT BY TELLING Eg :
JOINT SEALANTS/ BACKING ROD
COMPRIBAND JOINT BACKING
SUBSTRATE FIXINGS
INSULATION
BREATHER MEMBRANE
CEMENT PARTICLE / LINING BOARD
STEEL FRAMING SYSTEM
INTERNAL FINISHES
GLAZING SYSTEMS AND SEALS
CLOSURE TRIMS / FLASHINGS

Rev.	Date	By	Comments
------	------	----	----------

Drawing Status :

FOR INFORMATION

Material :
NORSKREEN® M2

A SERIES - VERTICAL T AND BRACKETS TO SFS

 **Telling Architectural**

Telling Architectural Ltd
Unit 4E
Station Road
Four Ashes
Wolverhampton
WV10 7DB

Tel : 01902 797 700
Fax : 01902 797 720


© Telling Architectural Ltd
Do not scale from this drawing. If in doubt ask

Drawing Title :

WINDOW JAMB DETAIL

Scale :	Checked : RAC	Drawn : EJR
1 : 5	Date : 01/10/19	Date : 01/10/19

Size	Drawing No.	Rev.
A3	NOR-M2A-D09	P1

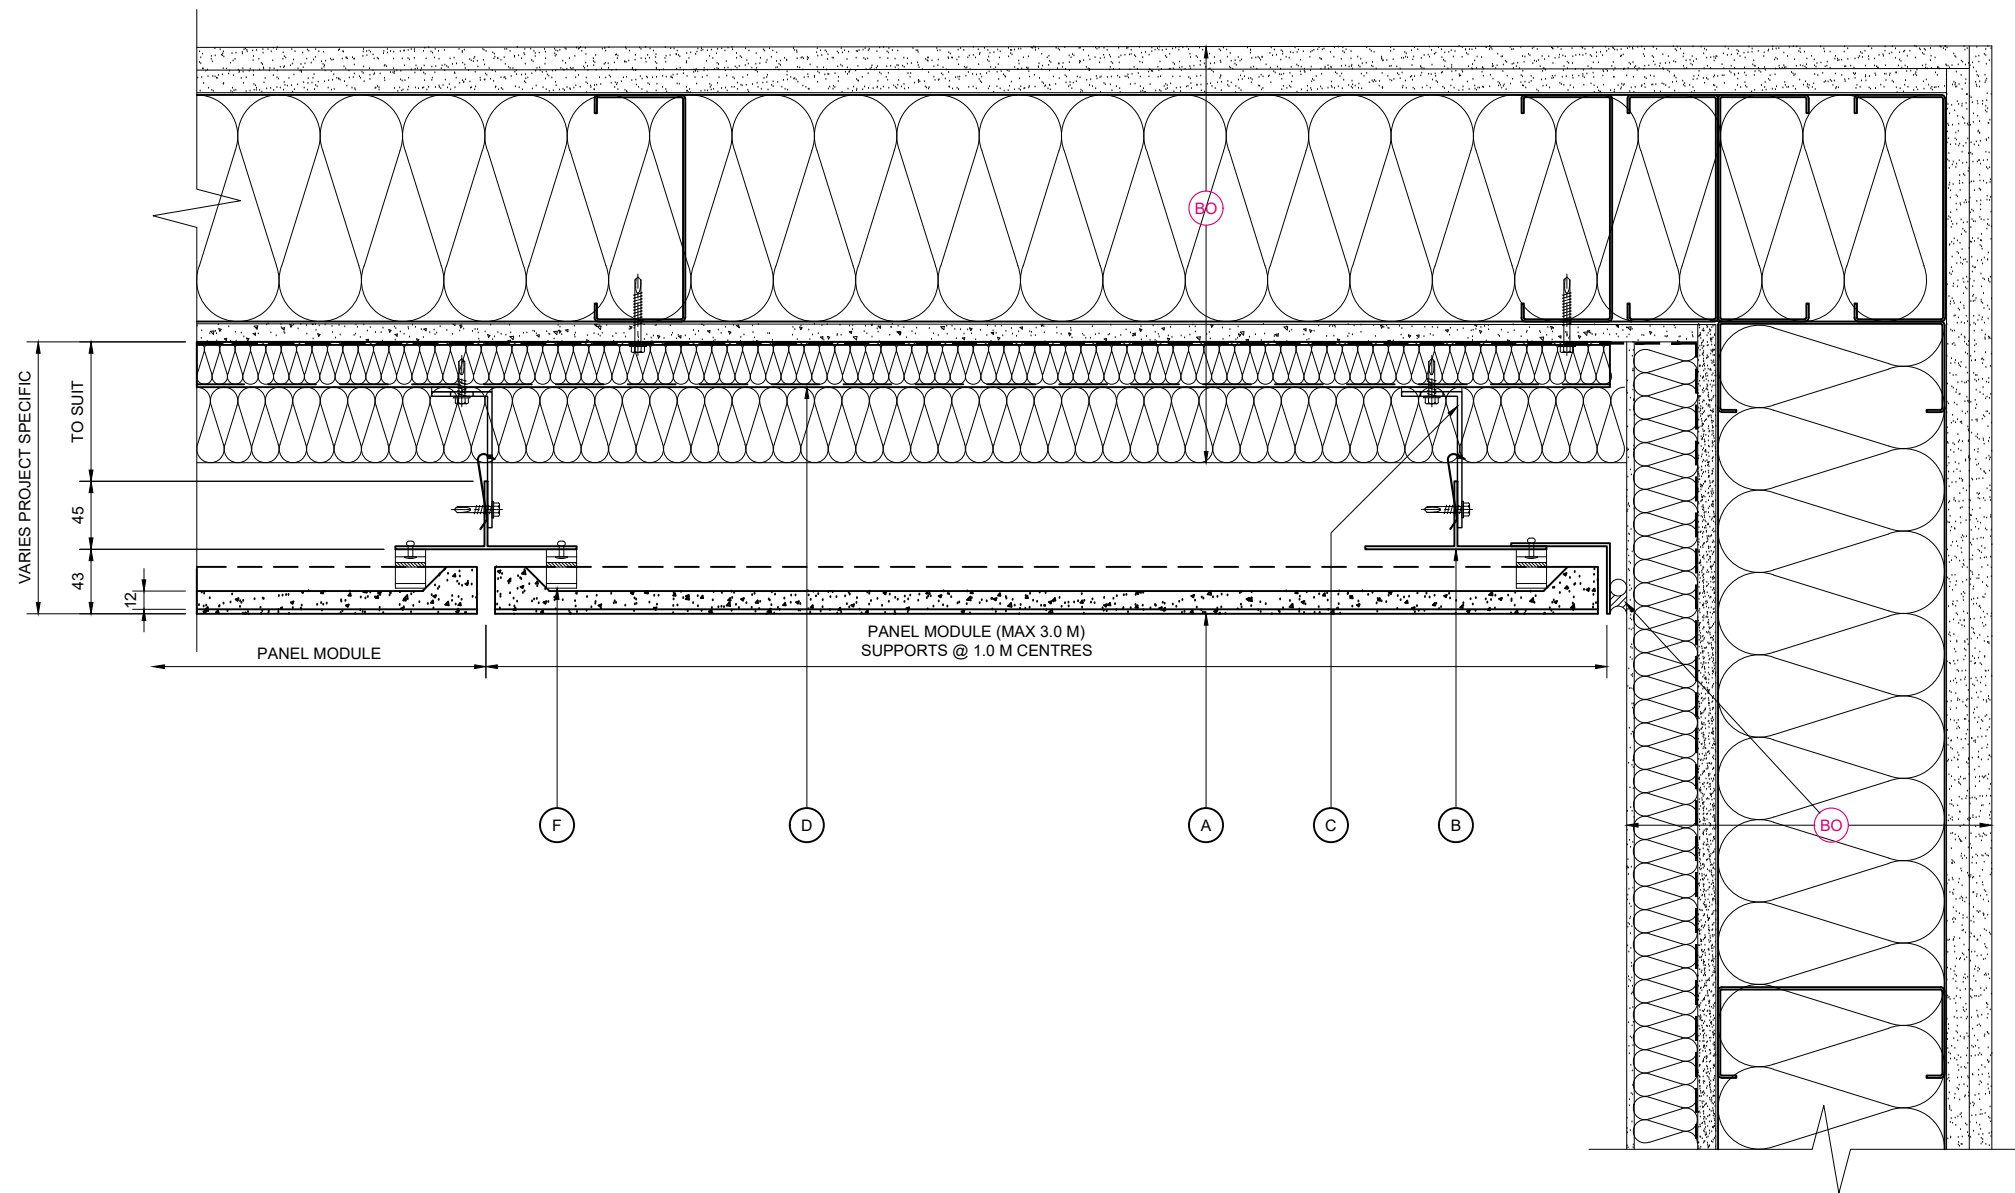

NOTE:
THESE STANDARD DETAILS DO NOT
INCORPORATE FIRE BARRIER
REQUIREMENTS AROUND WINDOW
OPENINGS AND FLOOR SLABS.
THESE INTERFACING
REQUIREMENTS MUST BE
REVIEWED WITH THE LOCAL FIRE
INSPECTOR BEFORE FINALISATION
OF DETAILS.

CLADDING ABUTMENT DETAIL

- KEY COMPONENT LEGEND**
- A NORSKREEN® M2 PANEL
 - B VERTICAL ALUMINIUM T SECTION SUPPORT
 - C ALUMINIUM BRACKET WITH ISOLATION PAD
 - D HORIZONTAL ALUMINIUM TOPHAT SUPPORT
 - E ALUMINIUM TOP CLIP
 - F ALUMINIUM INTERMEDIATE CLIP
 - G ALUMINIUM BOTTOM CLIP

BO INDICATIVE FINISHES NOT BY TELLING Eg :
JOINT SEALANTS/ BACKING ROD
COMPRIBAND JOINT BACKING
SUBSTRATE FIXINGS
INSULATION
BREATHER MEMBRANE
CEMENT PARTICLE / LINING BOARD
STEEL FRAMING SYSTEM
INTERNAL FINISHES
GLAZING SYSTEMS AND SEALS
CLOSURE TRIMS / FLASHINGS

Rev.	Date	By	Comments
------	------	----	----------

Drawing Status :

FOR INFORMATION

Material :
NORSKREEN® M2
A SERIES - VERTICAL T AND
BRACKETS TO SFS

 **Telling Architectural**

Telling Architectural Ltd
Unit 4E
Station Road
Four Ashes
Wolverhampton
WV10 7DB

Tel : 01902 797 700
Fax : 01902 797 720


© Telling Architectural Ltd
Do not scale from this drawing. If in doubt ask

Drawing Title :

CLADDING ABUTMENT
DETAIL

Scale :	Checked : RAC	Drawn : EJR
1 : 5	Date : 01/10/19	Date : 01/10/19

Size	Drawing No.	Rev.
A3	NOR-M2A-D10	P1

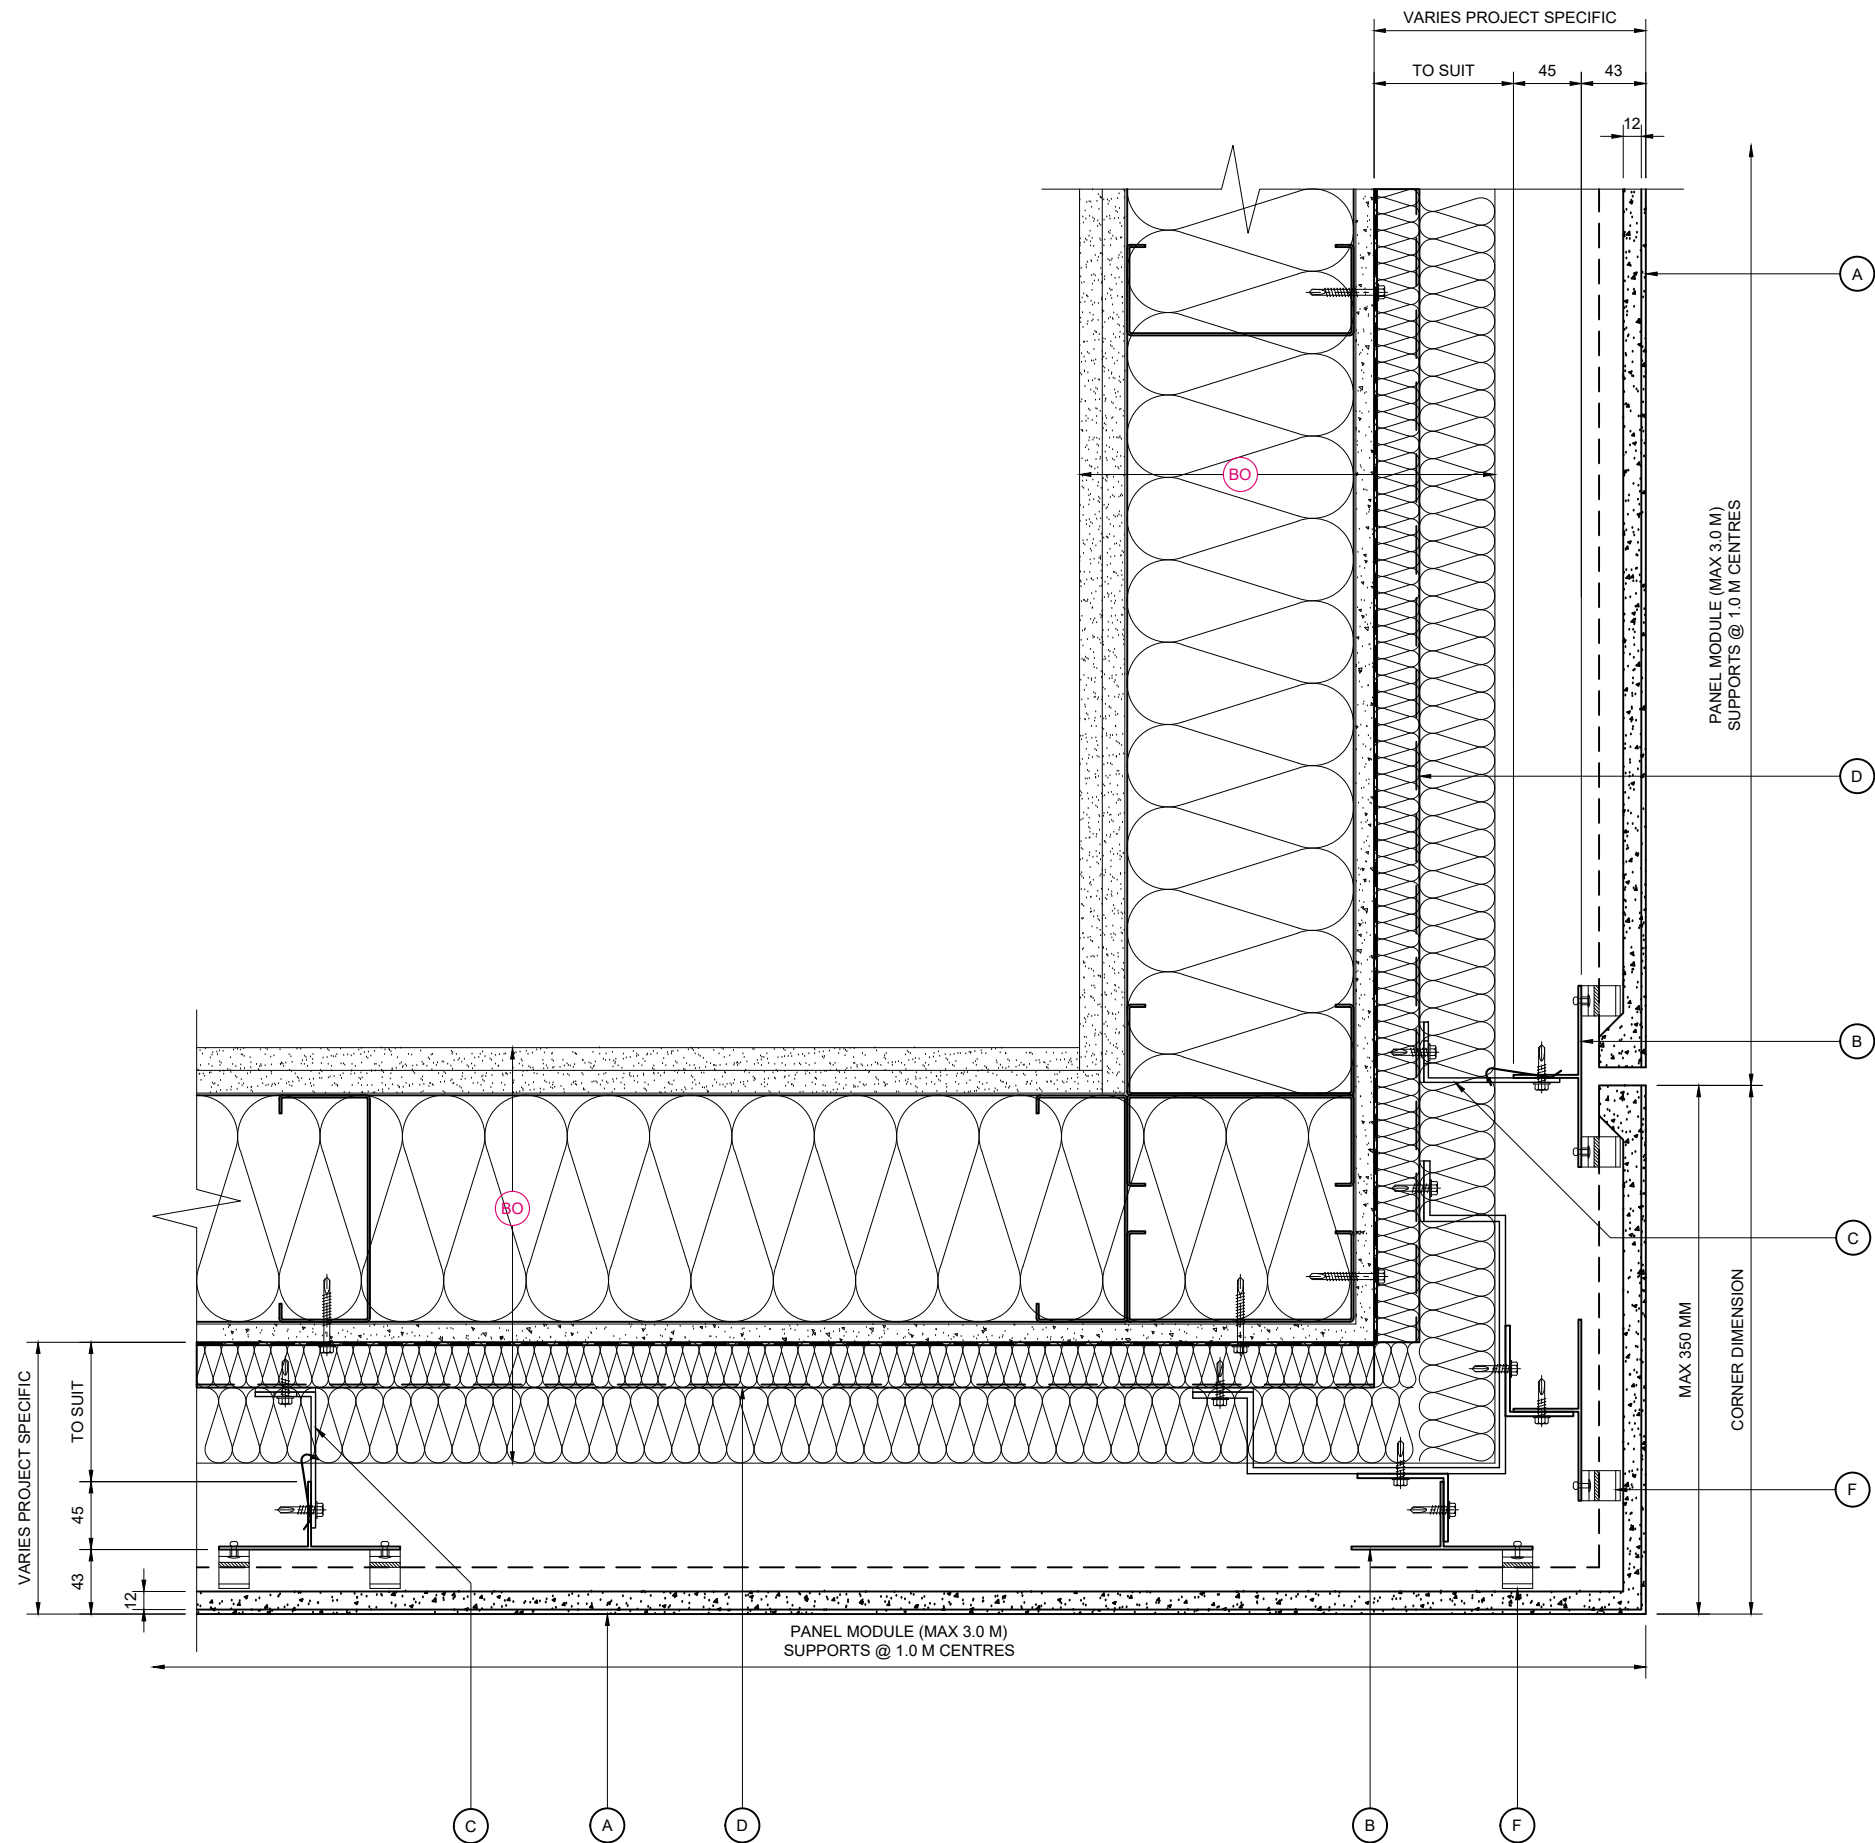

EXTERNAL CORNER PANEL DETAIL

KEY COMPONENT LEGEND

- A NORSKREEN® M2 PANEL
- B VERTICAL ALUMINIUM T SECTION SUPPORT
- C ALUMINIUM BRACKET WITH ISOLATION PAD
- D HORIZONTAL ALUMINIUM TOPHAT SUPPORT
- E ALUMINIUM TOP CLIP
- F ALUMINIUM INTERMEDIATE CLIP
- G ALUMINIUM BOTTOM CLIP

INDICATIVE FINISHES NOT BY TELLING Eg :

JOINT SEALANTS/ BACKING ROD

COMPRIBAND JOINT BACKING
SUBSTRATE FIXINGS
INSULATION
BREATHER MEMBRANE
CEMENT PARTICLE / LINING BOARD
STEEL FRAMING SYSTEM
INTERNAL FINISHES
GLAZING SYSTEMS AND SEALS
CLOSURE TRIMS / FLASHINGS

Rev.	Date	By	Comments
------	------	----	----------

Drawing Status :

FOR INFORMATION

Material :

NORSKREEN® M2

A SERIES - VERTICAL T AND
BRACKETS TO SFS



Telling Architectural Ltd
Unit 4E
Station Road
Four Ashes
Wolverhampton
WV10 7DB
Tel : 01902 797 700
Fax : 01902 797 720


© Telling Architectural Ltd
Do not scale from this drawing. If in doubt ask

Drawing Title :

EXTERNAL CORNER PANEL
DETAIL

Scale :	Checked : RAC	Drawn : EJR
1 : 5	Date : 01/10/19	Date : 01/10/19

Size	Drawing No.	Rev.
A3	NOR-M2A-D11	P1

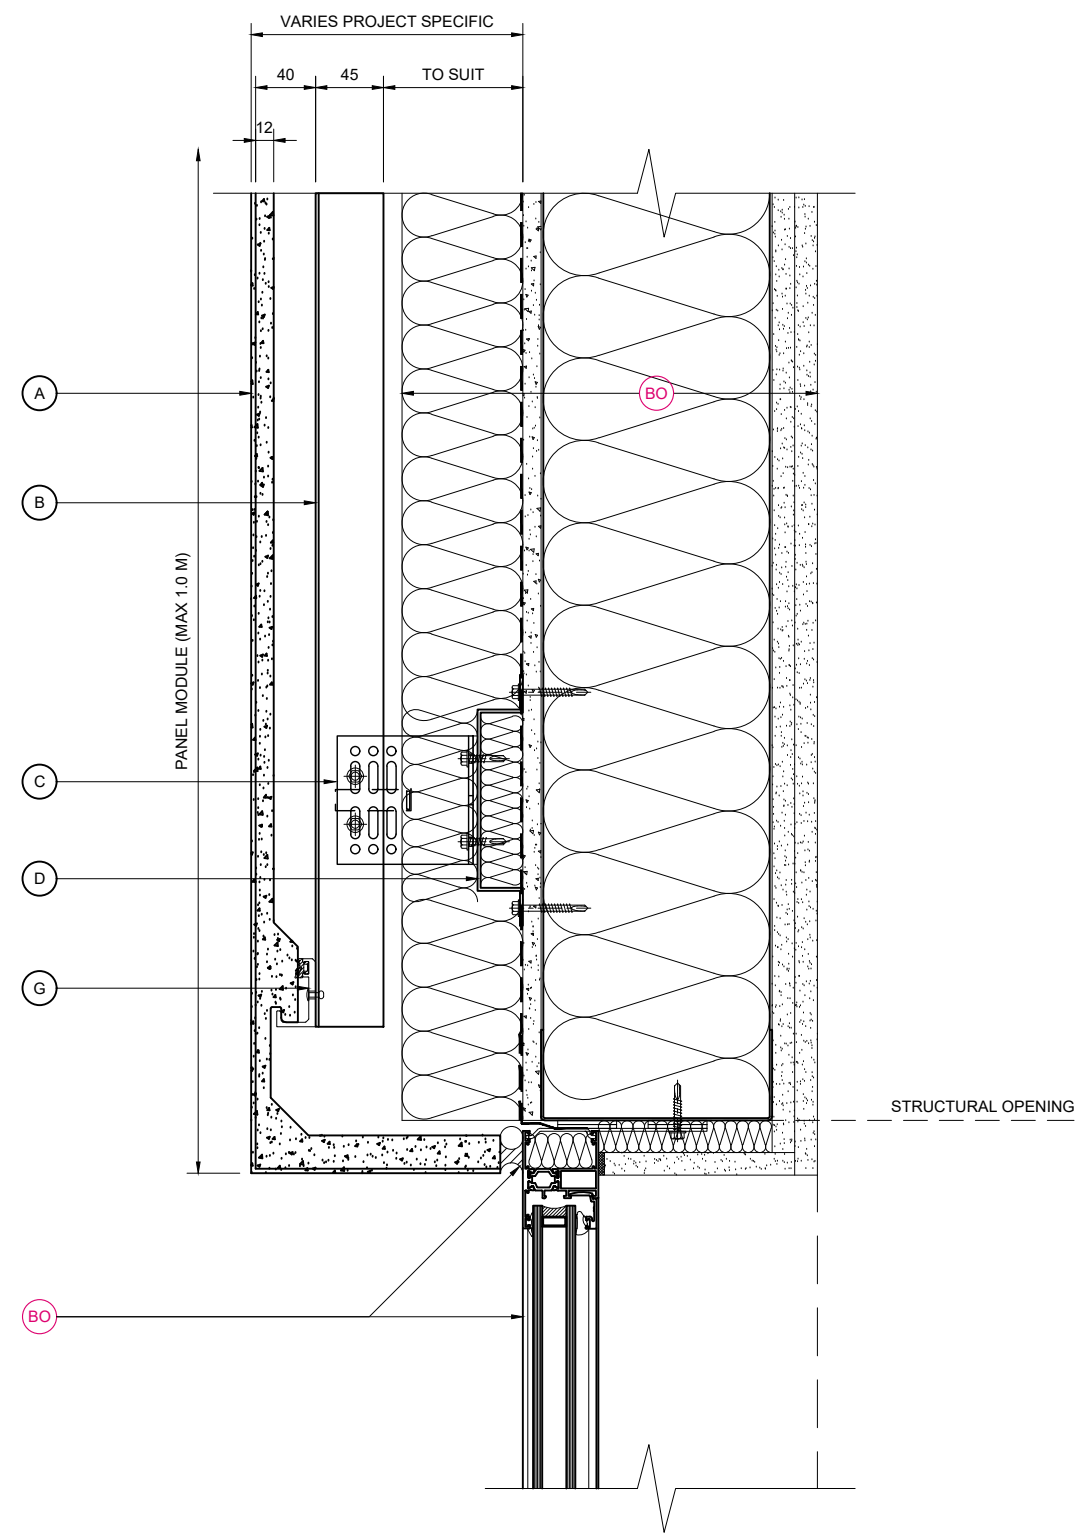

WINDOW HEAD PANEL DETAIL


- KEY COMPONENT LEGEND**
- (A) NORSKREEN® M2 PANEL
 - (B) VERTICAL ALUMINIUM T SECTION SUPPORT
 - (C) ALUMINIUM BRACKET WITH ISOLATION PAD
 - (D) HORIZONTAL ALUMINIUM TOPHAT SUPPORT
 - (E) ALUMINIUM TOP CLIP
 - (F) ALUMINIUM INTERMEDIATE CLIP
 - (G) ALUMINIUM BOTTOM CLIP

(BO) INDICATIVE FINISHES NOT BY TELLING Eg :

JOINT SEALANTS/ BACKING ROD

COMPRIBAND JOINT BACKING
SUBSTRATE FIXINGS
INSULATION
BREATHER MEMBRANE
CEMENT PARTICLE / LINING BOARD
STEEL FRAMING SYSTEM
INTERNAL FINISHES
GLAZING SYSTEMS AND SEALS
CLOSURE TRIMS / FLASHINGS

Rev.	Date	By	Comments
Drawing Status :			
FOR INFORMATION			
Material :			
NORSKREEN® M2			
A SERIES - VERTICAL T AND BRACKETS TO SFS			
			
Telling Architectural Ltd Unit 4E Station Road Four Ashes Wolverhampton WV10 7DB Tel : 01902 797 700 Fax : 01902 797 720			
© Telling Architectural Ltd Do not scale from this drawing. If in doubt ask			
Drawing Title :			
WINDOW HEAD PANEL DETAIL			
Scale :		Checked : RAC	Drawn : EJR
1 : 5		Date : 01/10/19	Date : 01/10/19
Size	Drawing No.	Rev.	
A3	NOR-M2A-D12	P1	

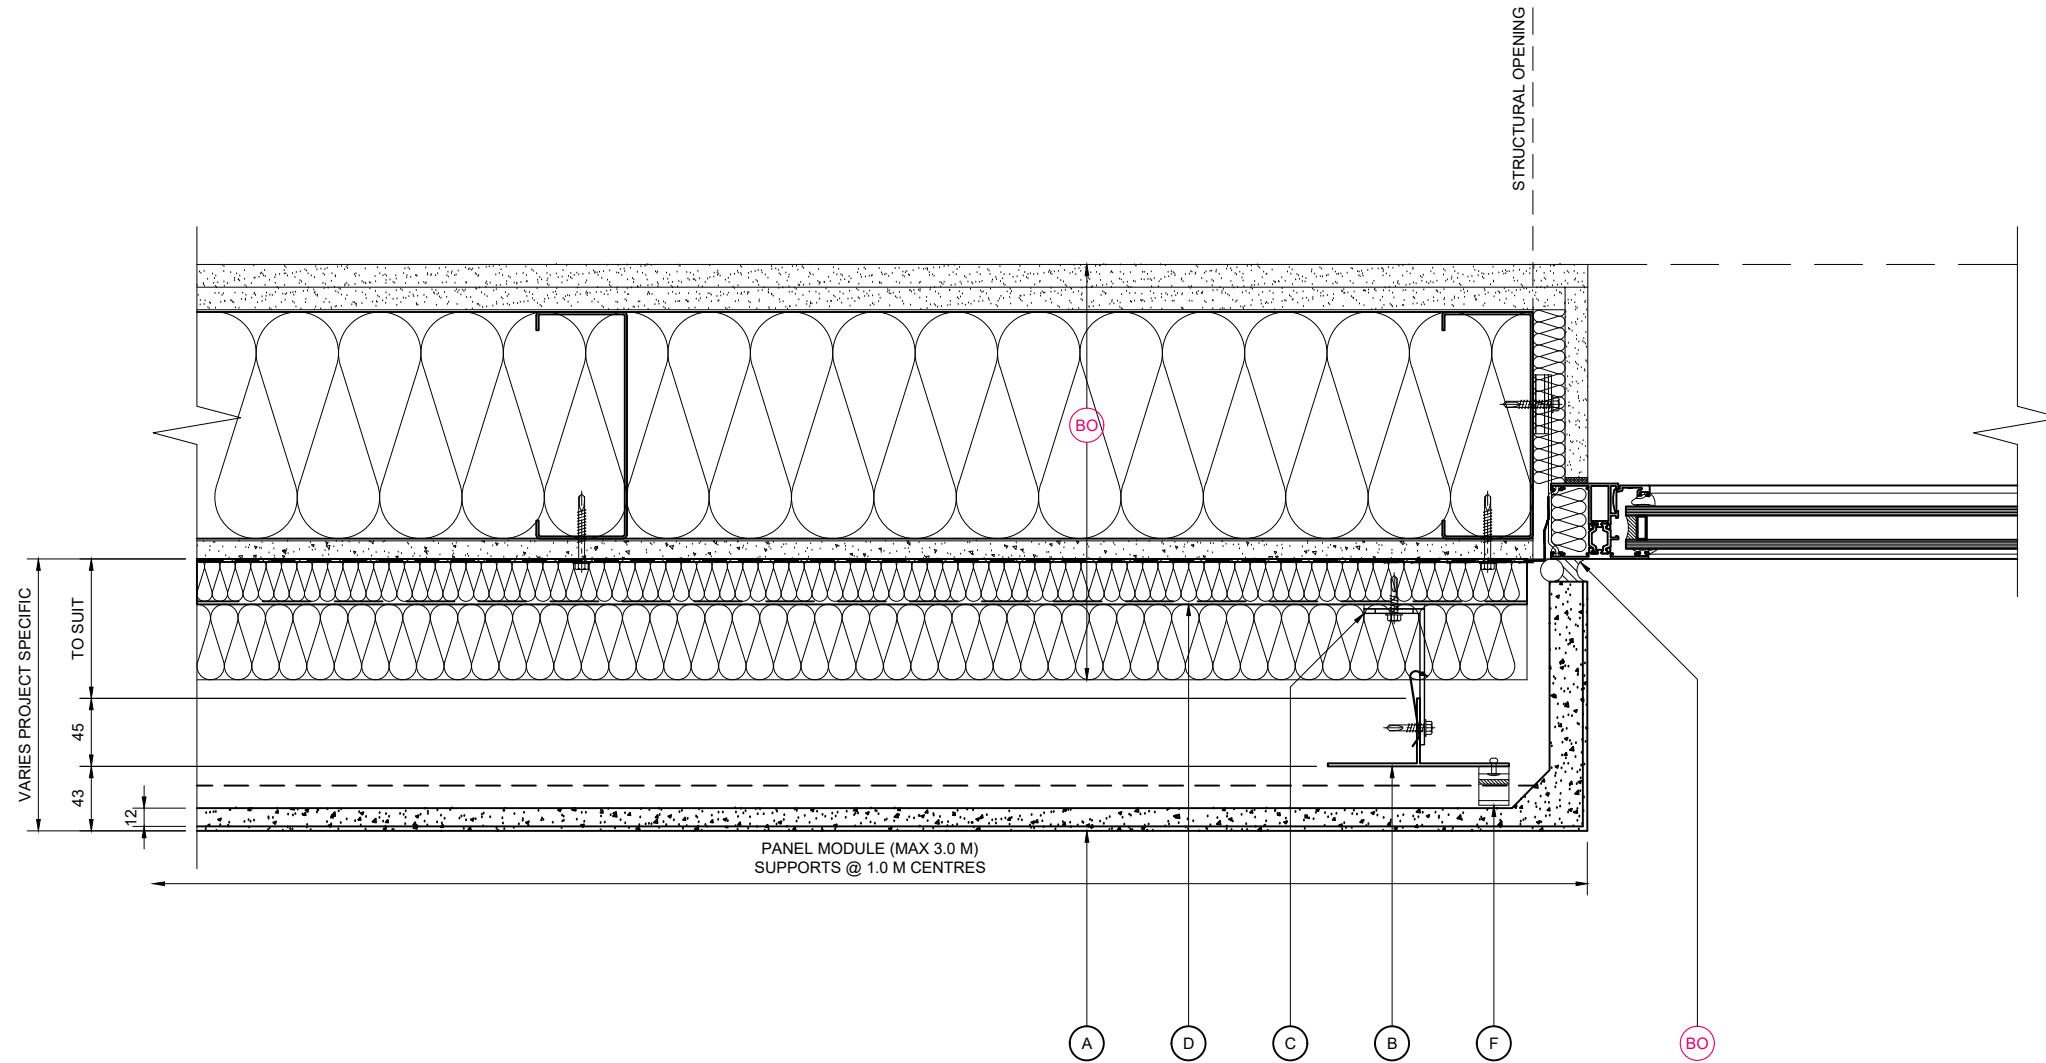

WINDOW JAMB PANEL DETAIL

KEY COMPONENT LEGEND

- A NORSKREEN® M2 PANEL
- B VERTICAL ALUMINIUM T SECTION SUPPORT
- C ALUMINIUM BRACKET WITH ISOLATION PAD
- D HORIZONTAL ALUMINIUM TOPHAT SUPPORT
- E ALUMINIUM TOP CLIP
- F ALUMINIUM INTERMEDIATE CLIP
- G ALUMINIUM BOTTOM CLIP

BO INDICATIVE FINISHES NOT BY TELLING Eg :

JOINT SEALANTS/ BACKING ROD

COMPRIBAND JOINT BACKING
SUBSTRATE FIXINGS
INSULATION
BREATHER MEMBRANE
CEMENT PARTICLE / LINING BOARD
STEEL FRAMING SYSTEM
INTERNAL FINISHES
GLAZING SYSTEMS AND SEALS
CLOSURE TRIMS / FLASHINGS

Rev.	Date	By	Comments
Drawing Status :			
FOR INFORMATION			
Material :			
NORSKREEN® M2			
A SERIES - VERTICAL T AND BRACKETS TO SFS			
<div><div></div><div><p>Telling Architectural Ltd Unit 4E Station Road Four Ashes Wolverhampton WV10 7DB</p><p>Tel : 01902 797 700 Fax : 01902 797 720</p></div></div>			
© Telling Architectural Ltd Do not scale from this drawing. If in doubt ask			
Drawing Title :			
WINDOW JAMB PANEL DETAIL			
Scale :		Checked : RAC	Drawn : EJR
1 : 5		Date : 01/10/19	Date : 01/10/19
Size	Drawing No.	Rev.	
A3	NOR-M2A-D13	P1	

