

FINISHES / NOTES

VARIOUS FINISHES AVAILABLE

ALL SUPPORT BRACKETS PROJECT DEPENDENT
AUSTENITIC STAINLESS STEEL OR G275S POST
GALVANIZED STEEL

DOW CORNING 756 FOR POROUS
SUBSTRATES OR SIMILAR

KEY COMPONENT LEGEND

- A NORSKREEN® M4 PANEL
- B ALUMINIUM SUPPORT ANGLE
- C STAINLESS STEEL SUPPORT BRACKET

INDICATIVE FINISHES NOT BY
TELLING Eg :

- JOINT SEALANTS/ BACKING ROD
- COMPRIBAND JOINT BACKING
- SOLID PACKERS / ISOLATION PADS
- SUBSTRATE FIXINGS
- INSULATION
- BREATHER MEMBRANE
- CEMENT PARTICLE / LINING BOARD
- STEEL FRAMING SYSTEM
- INTERNAL FINISHES
- GLAZING SYSTEMS AND SEALS
- CLOSURE TRIMS / FLASHINGS

Rev.	Date	By	Comments
------	------	----	----------

Drawing Status :

FOR INFORMATION

Material :

NORSKREEN® M4

B SERIES - SUPPORT
BRACKETS TO CONCRETE

 **Telling Architectural**

Telling Architectural Ltd
Unit 4E
Station Road
Four Ashes
Wolverhampton
WV10 7DB

Tel : 01902 797 700
Fax : 01902 797 720


© Telling Architectural Ltd
Do not scale from this drawing. If in doubt ask

Drawing Title :

SYSTEM COMPONENTS AND
NOTES

Scale :	Checked : RAC	Drawn : EJR
NTS	Date : 17/01/20	Date : 17/01/20
Size	Drawing No.	Rev.
A3	NOR-M4B-INDEX	

NOTE:
THESE STANDARD DETAILS DO NOT
INCORPORATE FIRE BARRIER
REQUIREMENTS AROUND WINDOW
OPENINGS AND FLOOR SLABS.
THESE INTERFACING
REQUIREMENTS MUST BE
REVIEWED WITH THE LOCAL FIRE
INSPECTOR BEFORE FINALISATION
OF DETAILS.

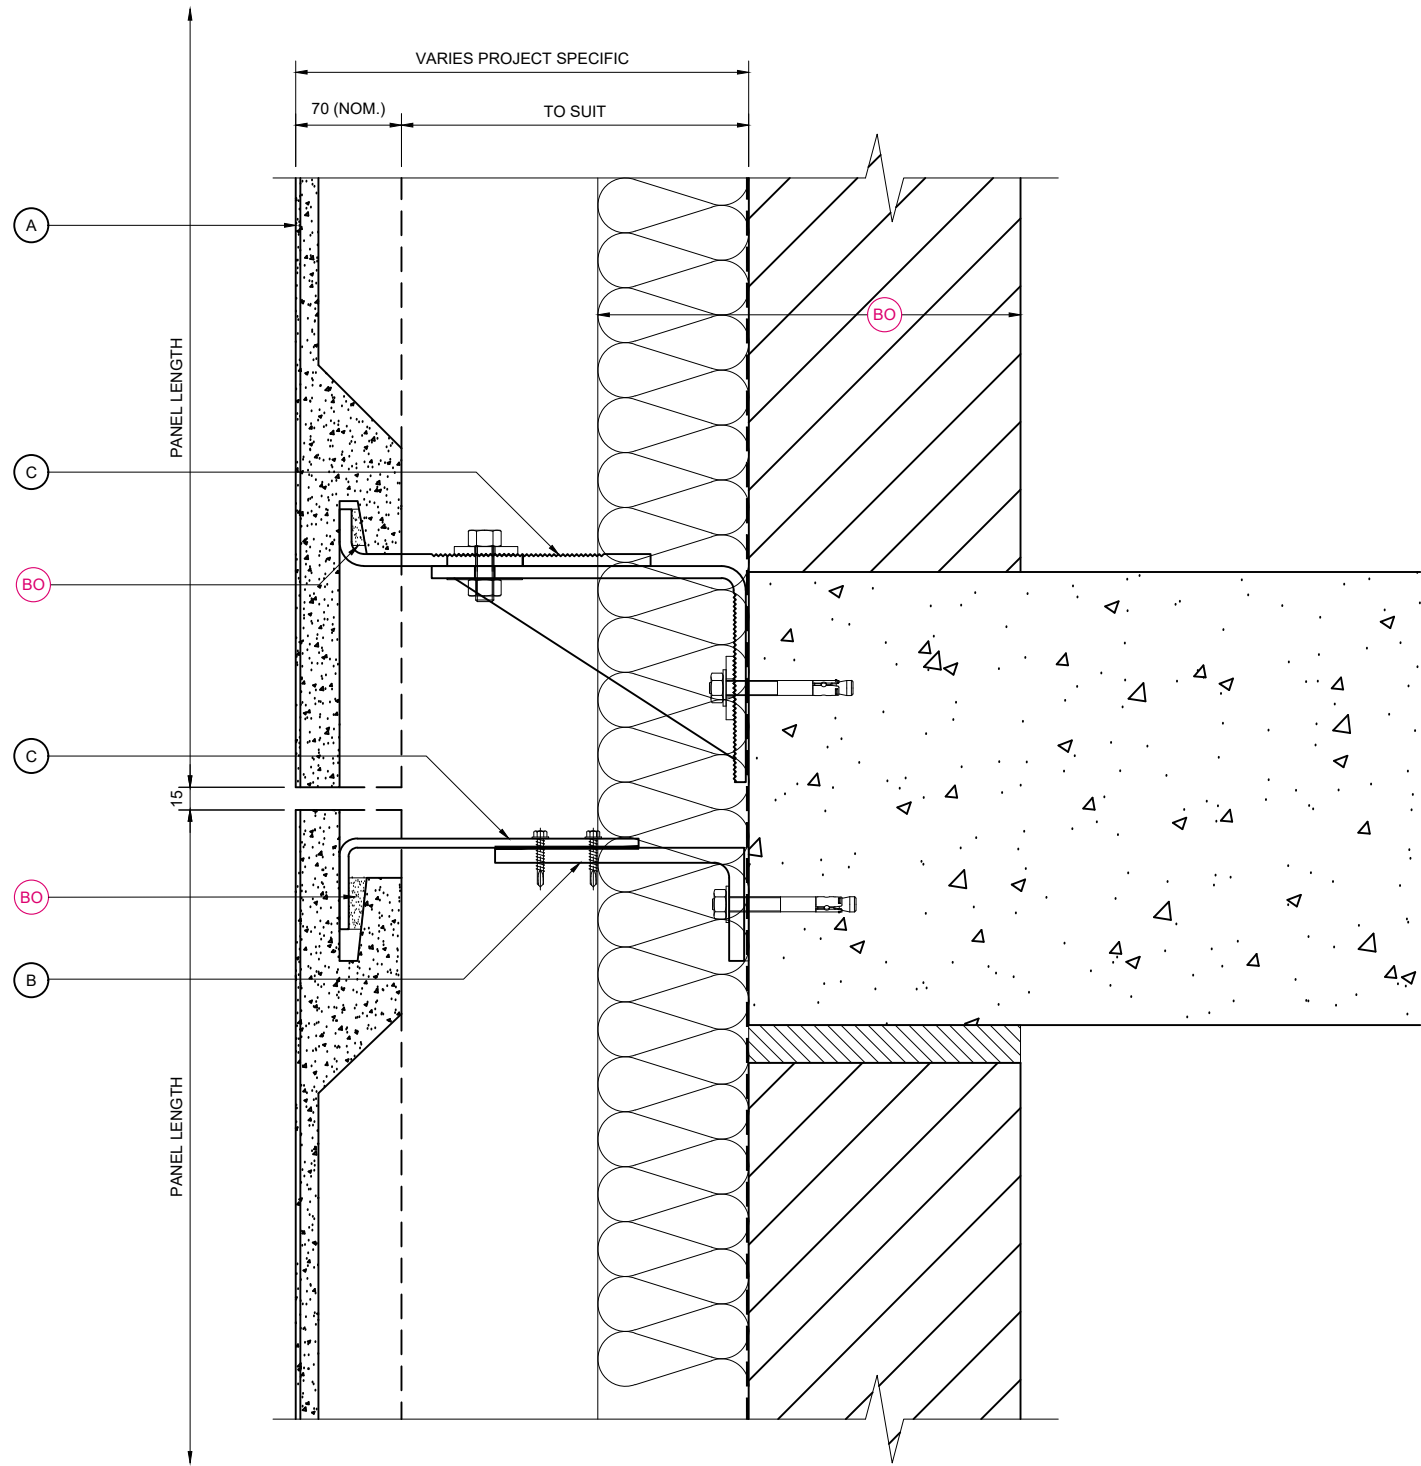

VERTICAL SECTION

KEY COMPONENT LEGEND

- A NORSKREEN® M4 PANEL
- B ALUMINIUM SUPPORT ANGLE
- C STAINLESS STEEL SUPPORT BRACKET

- INDICATIVE FINISHES NOT BY TELLING Eg :
- JOINT SEALANTS/ BACKING ROD
 - COMPRIBAND JOINT BACKING
 - SOLID PACKERS / ISOLATION PADS
 - SUBSTRATE FIXINGS
 - INSULATION
 - BREATHER MEMBRANE
 - CEMENT PARTICLE / LINING BOARD
 - STEEL FRAMING SYSTEM
 - INTERNAL FINISHES
 - GLAZING SYSTEMS AND SEALS
 - CLOSURE TRIMS / FLASHINGS

Rev.	Date	By	Comments
------	------	----	----------

Drawing Status :

FOR INFORMATION

Material :

NORSKREEN® M4

B SERIES - SUPPORT
BRACKET TO CONCRETE



Telling Architectural Ltd
Unit 4E
Station Road
Four Ashes
Wolverhampton
WV10 7DB

Tel : 01902 797 700
Fax : 01902 797 720

© Telling Architectural Ltd
Do not scale from this drawing. If in doubt ask


Drawing Title :

VERTICAL SECTION
THROUGH SLAB EDGE

Scale :	Checked : RAC	Drawn : EJR
1 : 5	Date : 17/01/20	Date : 17/01/20

Size	Drawing No.	Rev.
A3	NOR-M4B-D01	

NOTE:
THESE STANDARD DETAILS DO NOT
INCORPORATE FIRE BARRIER
REQUIREMENTS AROUND WINDOW
OPENINGS AND FLOOR SLABS.
THESE INTERFACING
REQUIREMENTS MUST BE
REVIEWED WITH THE LOCAL FIRE
INSPECTOR BEFORE FINALISATION
OF DETAILS.

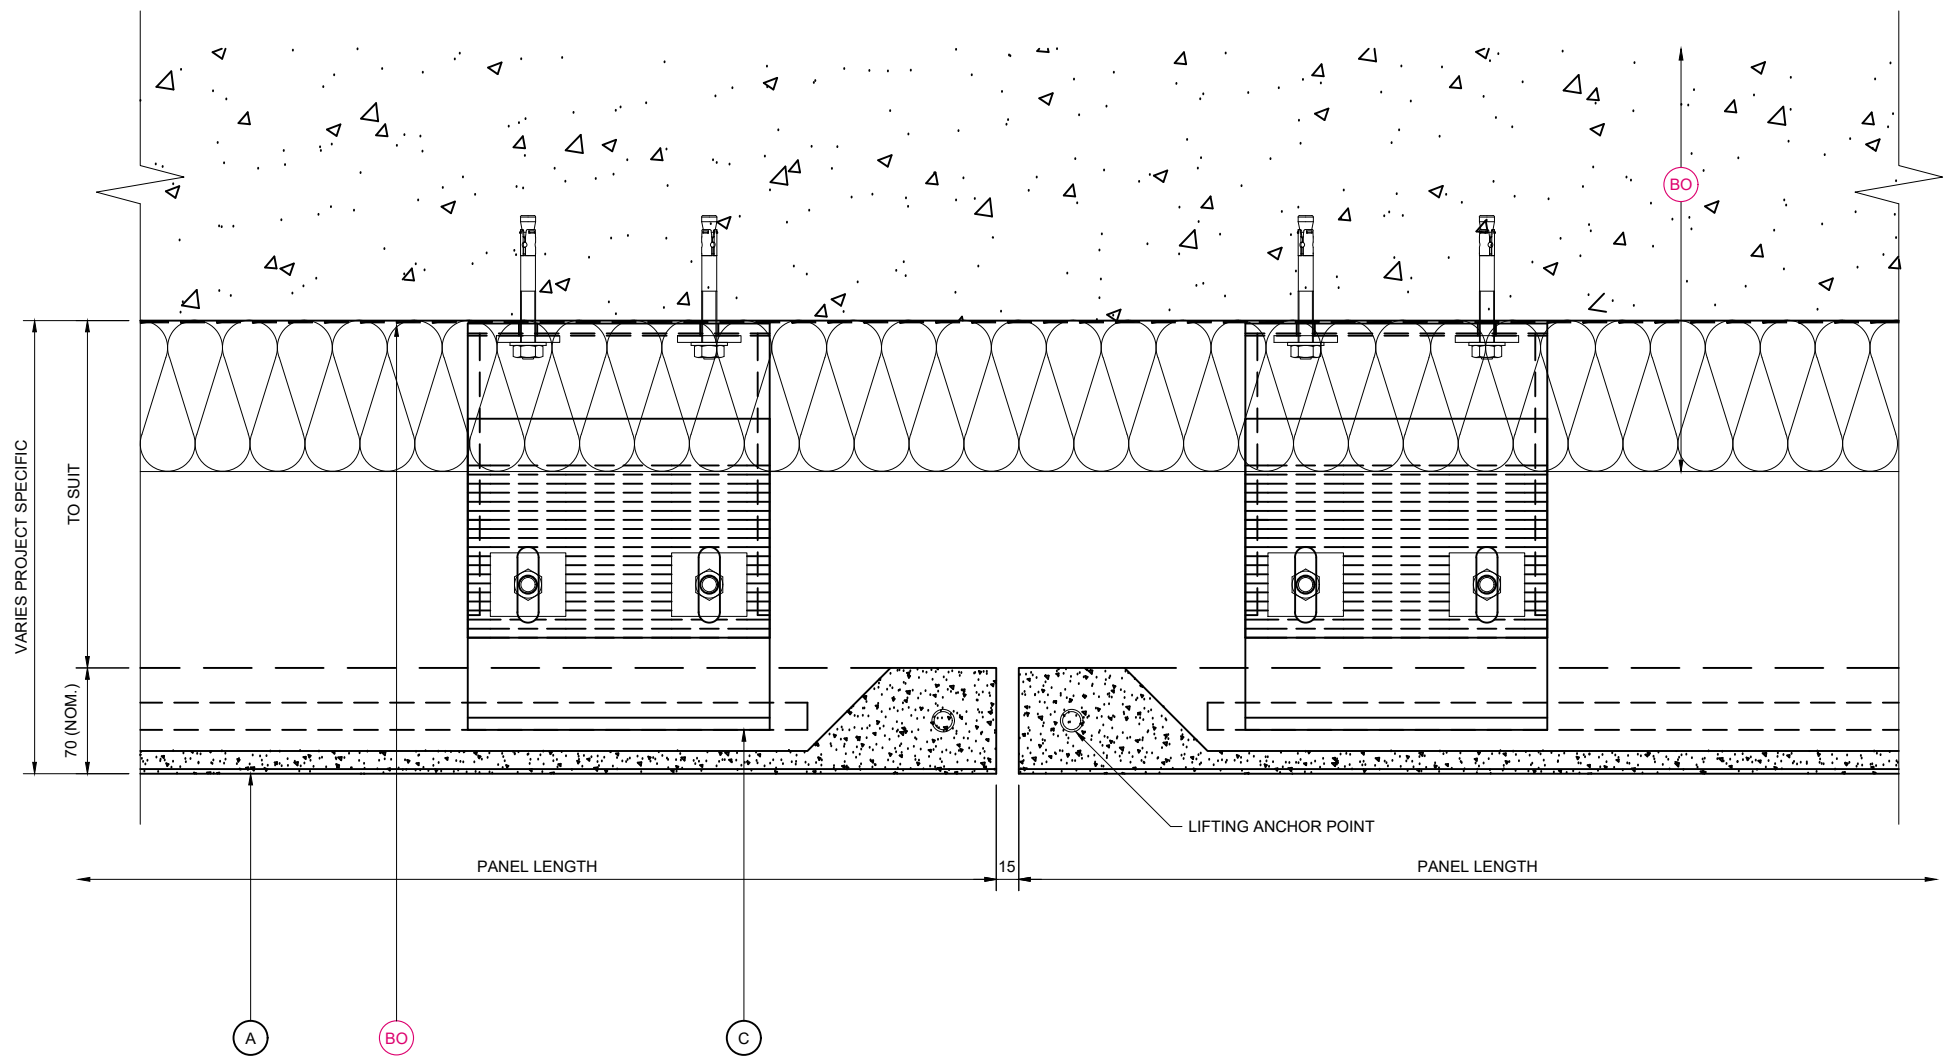

HORIZONTAL SECTION

KEY COMPONENT LEGEND

- (A) NORSKREEN® M4 PANEL
 - (B) ALUMINIUM SUPPORT ANGLE
 - (C) STAINLESS STEEL SUPPORT BRACKET
- (BO) INDICATIVE FINISHES NOT BY TELLING Eg :
- JOINT SEALANTS/ BACKING ROD
 - COMPRIBAND JOINT BACKING
 - SOLID PACKERS / ISOLATION PADS
 - SUBSTRATE FIXINGS
 - INSULATION
 - BREATHER MEMBRANE
 - CEMENT PARTICLE / LINING BOARD
 - STEEL FRAMING SYSTEM
 - INTERNAL FINISHES
 - GLAZING SYSTEMS AND SEALS
 - CLOSURE TRIMS / FLASHINGS

Rev.	Date	By	Comments
------	------	----	----------

Drawing Status :

FOR INFORMATION

Material :

NORSKREEN® M4

B SERIES - SUPPORT
BRACKET TO CONCRETE

 Telling Architectural

Telling Architectural Ltd
Unit 4E
Station Road
Four Ashes
Wolverhampton
WV10 7DB

Tel : 01902 797 700
Fax : 01902 797 720

© Telling Architectural Ltd
Do not scale from this drawing. If in doubt ask


Drawing Title :

HORIZONTAL SECTION
THROUGH SLAB EDGE /
BASE BRACKETS

Scale :	Checked : RAC	Drawn : EJR
1 : 5	Date : 17/01/20	Date : 17/01/20

Size	Drawing No.	Rev.
A3	NOR-M4B-D02	

NOTE:
THESE STANDARD DETAILS DO NOT
INCORPORATE FIRE BARRIER
REQUIREMENTS AROUND WINDOW
OPENINGS AND FLOOR SLABS.
THESE INTERFACING
REQUIREMENTS MUST BE
REVIEWED WITH THE LOCAL FIRE
INSPECTOR BEFORE FINALISATION
OF DETAILS.

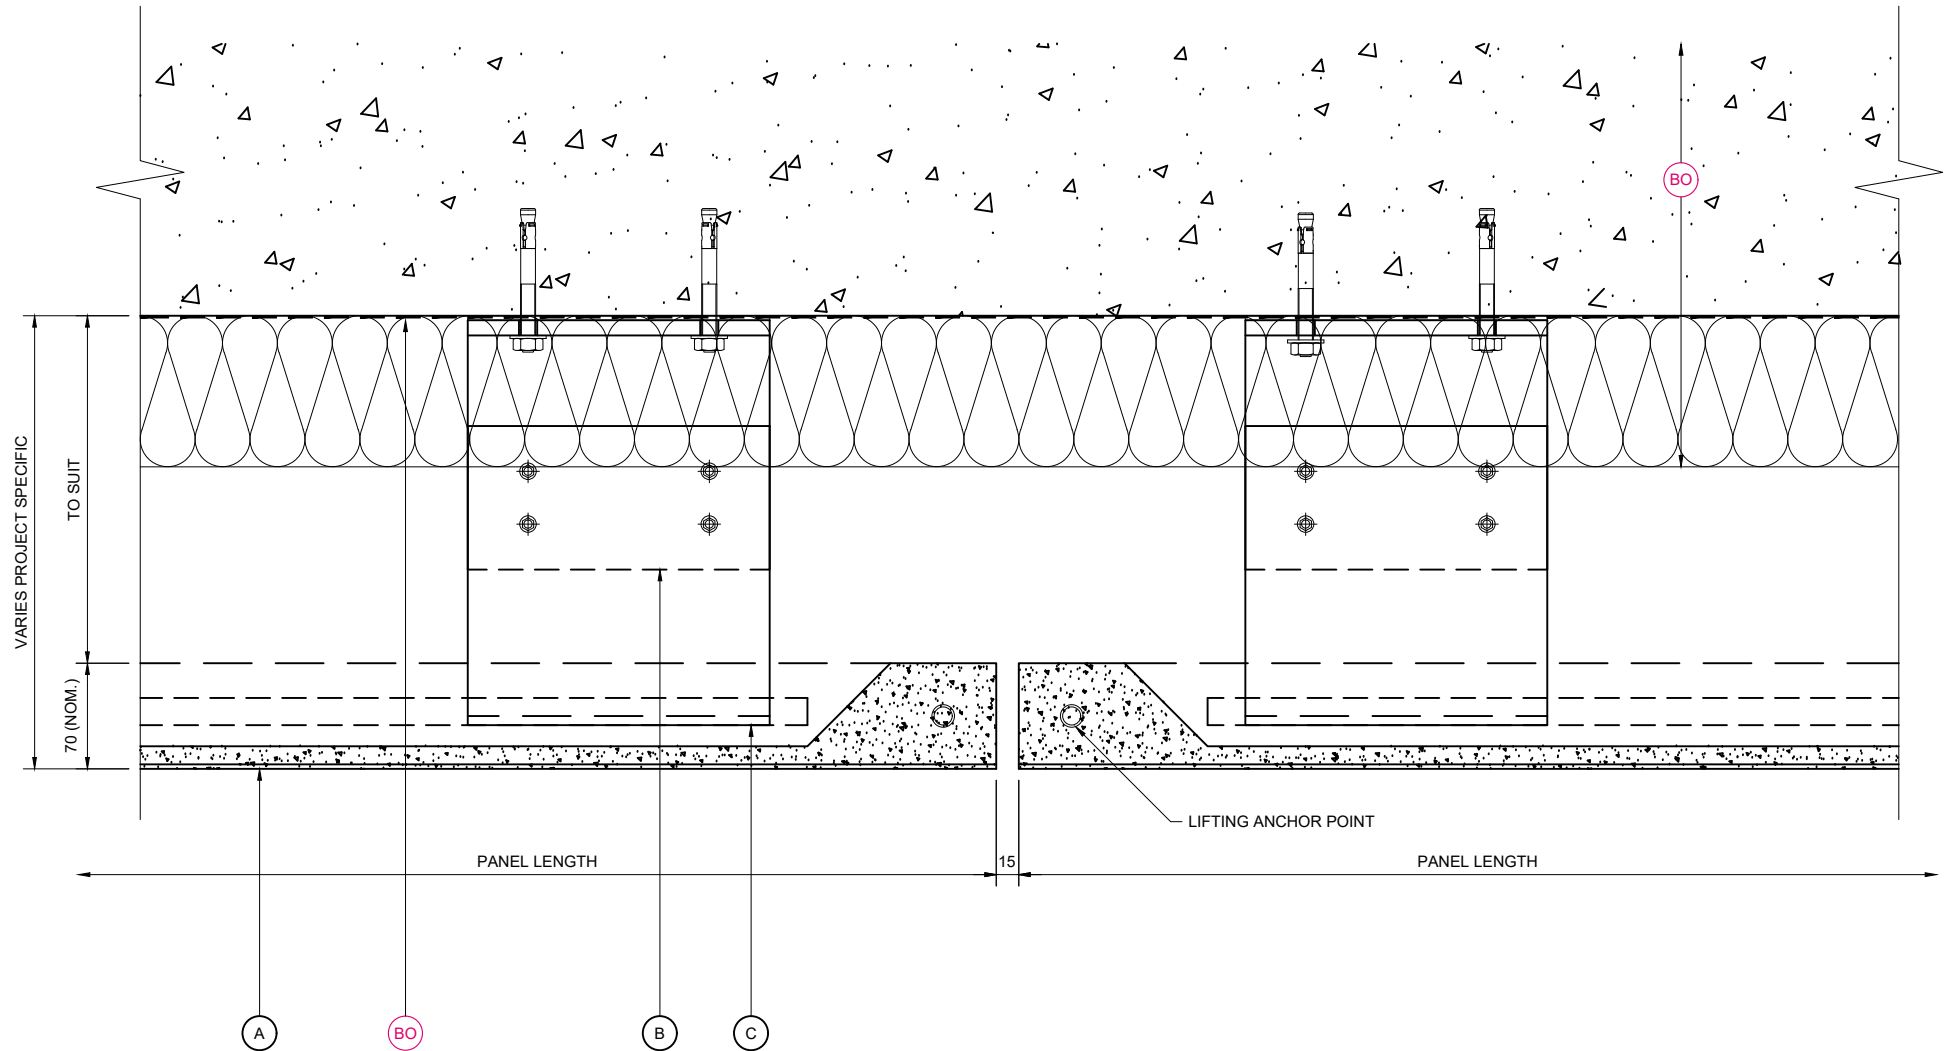

HORIZONTAL SECTION

KEY COMPONENT LEGEND

- A NORSKREEN® M4 PANEL
- B ALUMINIUM SUPPORT ANGLE
- C STAINLESS STEEL SUPPORT BRACKET

- BO INDICATIVE FINISHES NOT BY TELLING Eg :
 - JOINT SEALANTS/ BACKING ROD
 - COMPRIBAND JOINT BACKING
 - SOLID PACKERS / ISOLATION PADS
 - SUBSTRATE FIXINGS
 - INSULATION
 - BREATHER MEMBRANE
 - CEMENT PARTICLE / LINING BOARD
 - STEEL FRAMING SYSTEM
 - INTERNAL FINISHES
 - GLAZING SYSTEMS AND SEALS
 - CLOSURE TRIMS / FLASHINGS

Rev.	Date	By	Comments
------	------	----	----------

Drawing Status :

FOR INFORMATION

Material :

NORSKREEN® M4

B SERIES - SUPPORT
BRACKET TO CONCRETE

 Telling Architectural

Telling Architectural Ltd
Unit 4E
Station Road
Four Ashes
Wolverhampton
WV10 7DB

Tel : 01902 797 700
Fax : 01902 797 720


© Telling Architectural Ltd
Do not scale from this drawing. If in doubt ask

Drawing Title :

HORIZONTAL SECTION
THROUGH SLAB EDGE / TOP
RESTRAINT

Scale :	Checked : RAC	Drawn : EJR
1 : 5	Date : 17/01/20	Date : 17/01/20

Size	Drawing No.	Rev.
A3	NOR-M4B-D03	

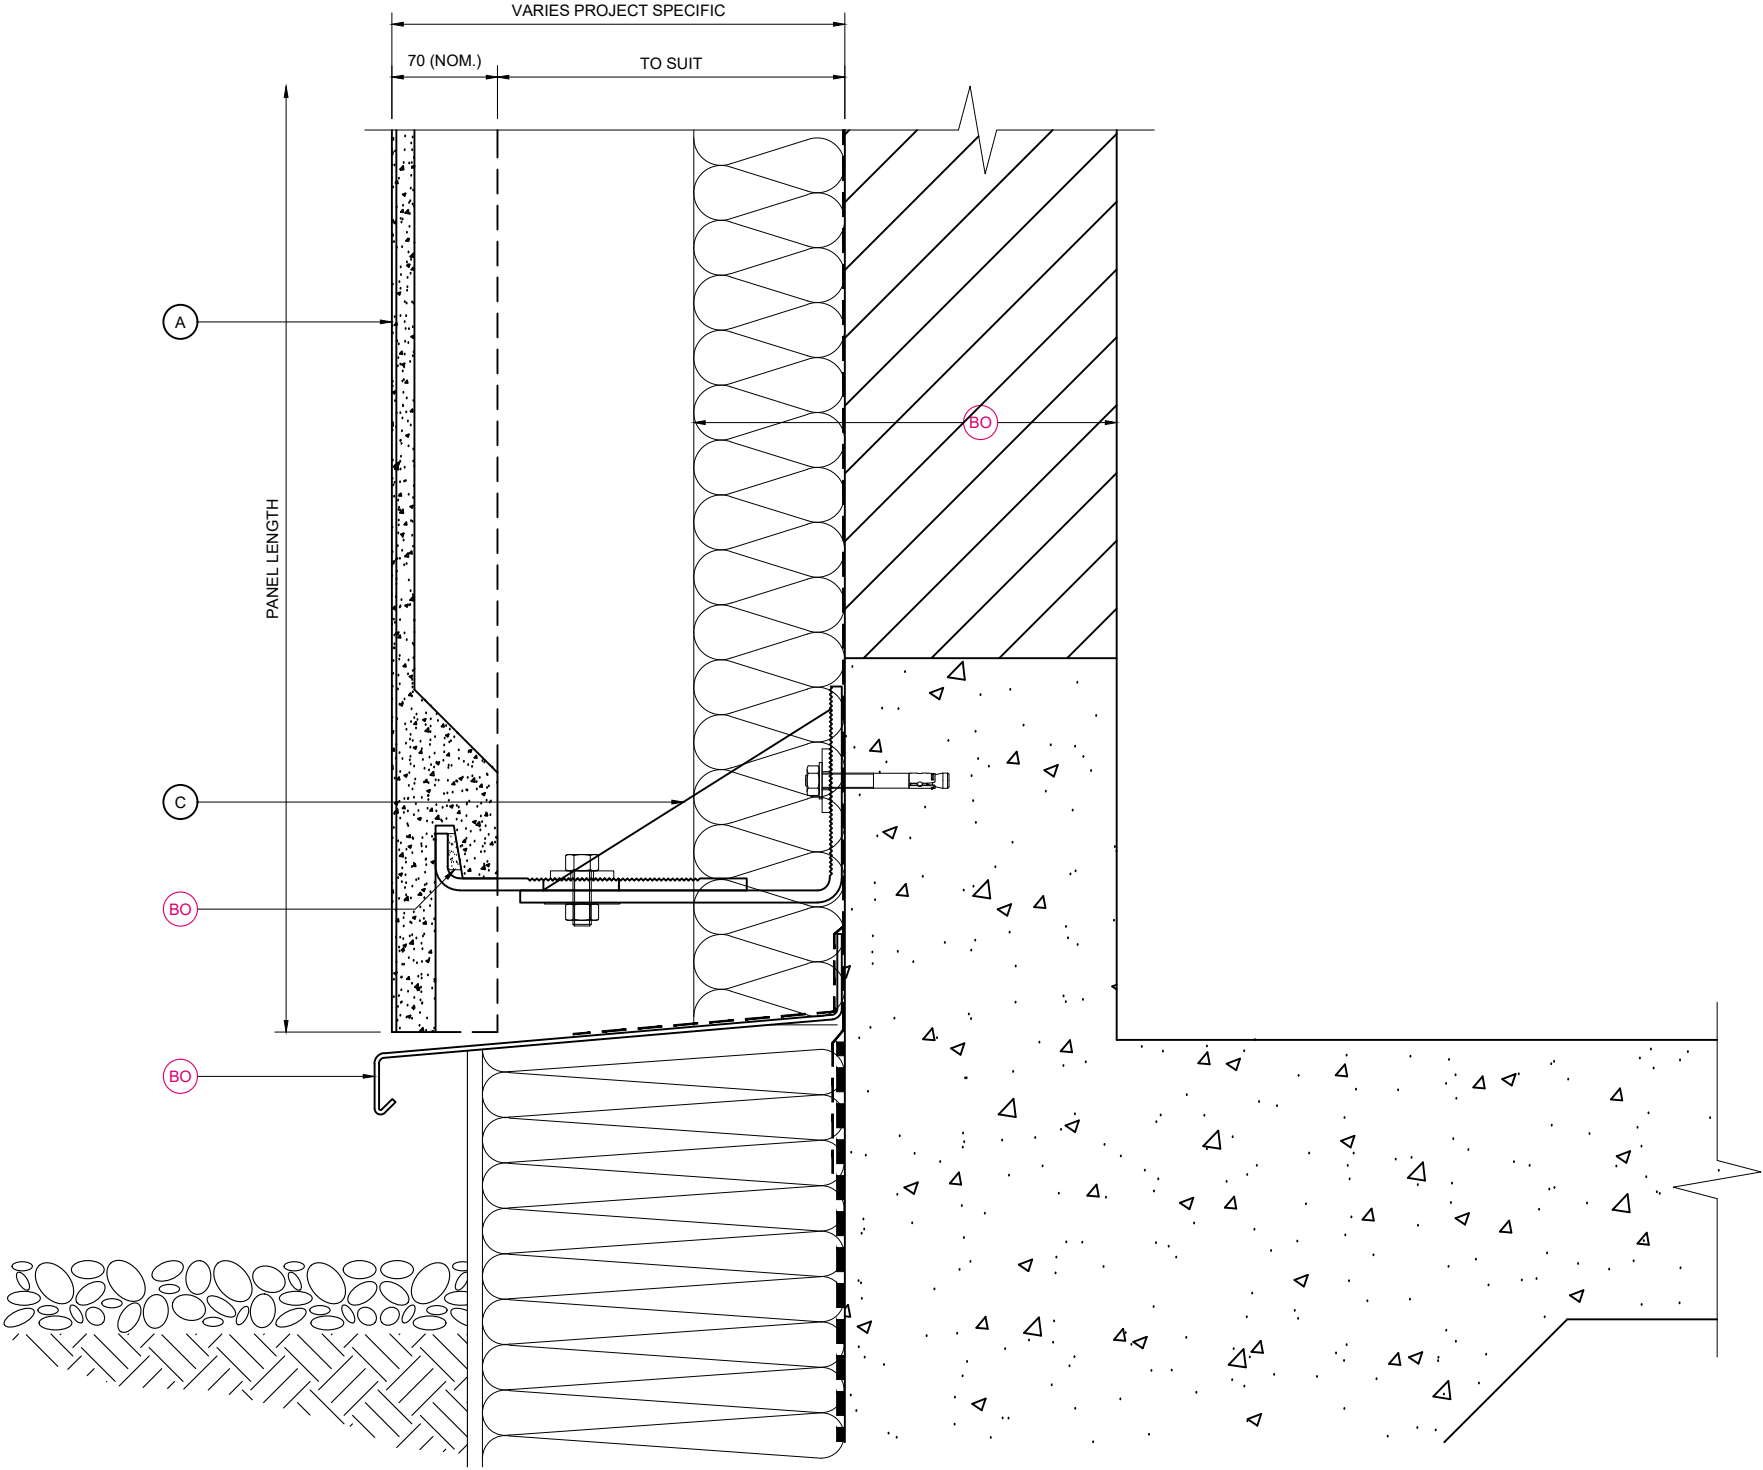

BASE DETAIL

KEY COMPONENT LEGEND

- (A) NORSKREEN® M4 PANEL
- (B) ALUMINIUM SUPPORT ANGLE
- (C) STAINLESS STEEL SUPPORT BRACKET

(BO) INDICATIVE FINISHES NOT BY TELLING Eg :

- JOINT SEALANTS/ BACKING ROD
- COMPRIBAND JOINT BACKING
- SOLID PACKERS / ISOLATION PADS
- SUBSTRATE FIXINGS
- INSULATION
- BREATHER MEMBRANE
- CEMENT PARTICLE / LINING BOARD
- STEEL FRAMING SYSTEM
- INTERNAL FINISHES
- GLAZING SYSTEMS AND SEALS
- CLOSURE TRIMS / FLASHINGS

Rev.	Date	By	Comments
------	------	----	----------

Drawing Status :

FOR INFORMATION

Material :

NORSKREEN® M4

B SERIES - SUPPORT
BRACKET TO CONCRETE



Telling Architectural Ltd
Unit 4E
Station Road
Four Ashes
Wolverhampton
WV10 7DB
Tel : 01902 797 700
Fax : 01902 797 720

© Telling Architectural Ltd
Do not scale from this drawing. If in doubt ask


Drawing Title :

BASE DETAIL

Scale :	Checked : RAC	Drawn : EJR
1 : 5	Date : 17/01/20	Date : 17/01/20

Size	Drawing No.	Rev.
A3	NOR-M4B-D04	

NOTE:
THESE STANDARD DETAILS DO NOT
INCORPORATE FIRE BARRIER
REQUIREMENTS AROUND WINDOW
OPENINGS AND FLOOR SLABS.
THESE INTERFACING
REQUIREMENTS MUST BE
REVIEWED WITH THE LOCAL FIRE
INSPECTOR BEFORE FINALISATION
OF DETAILS.

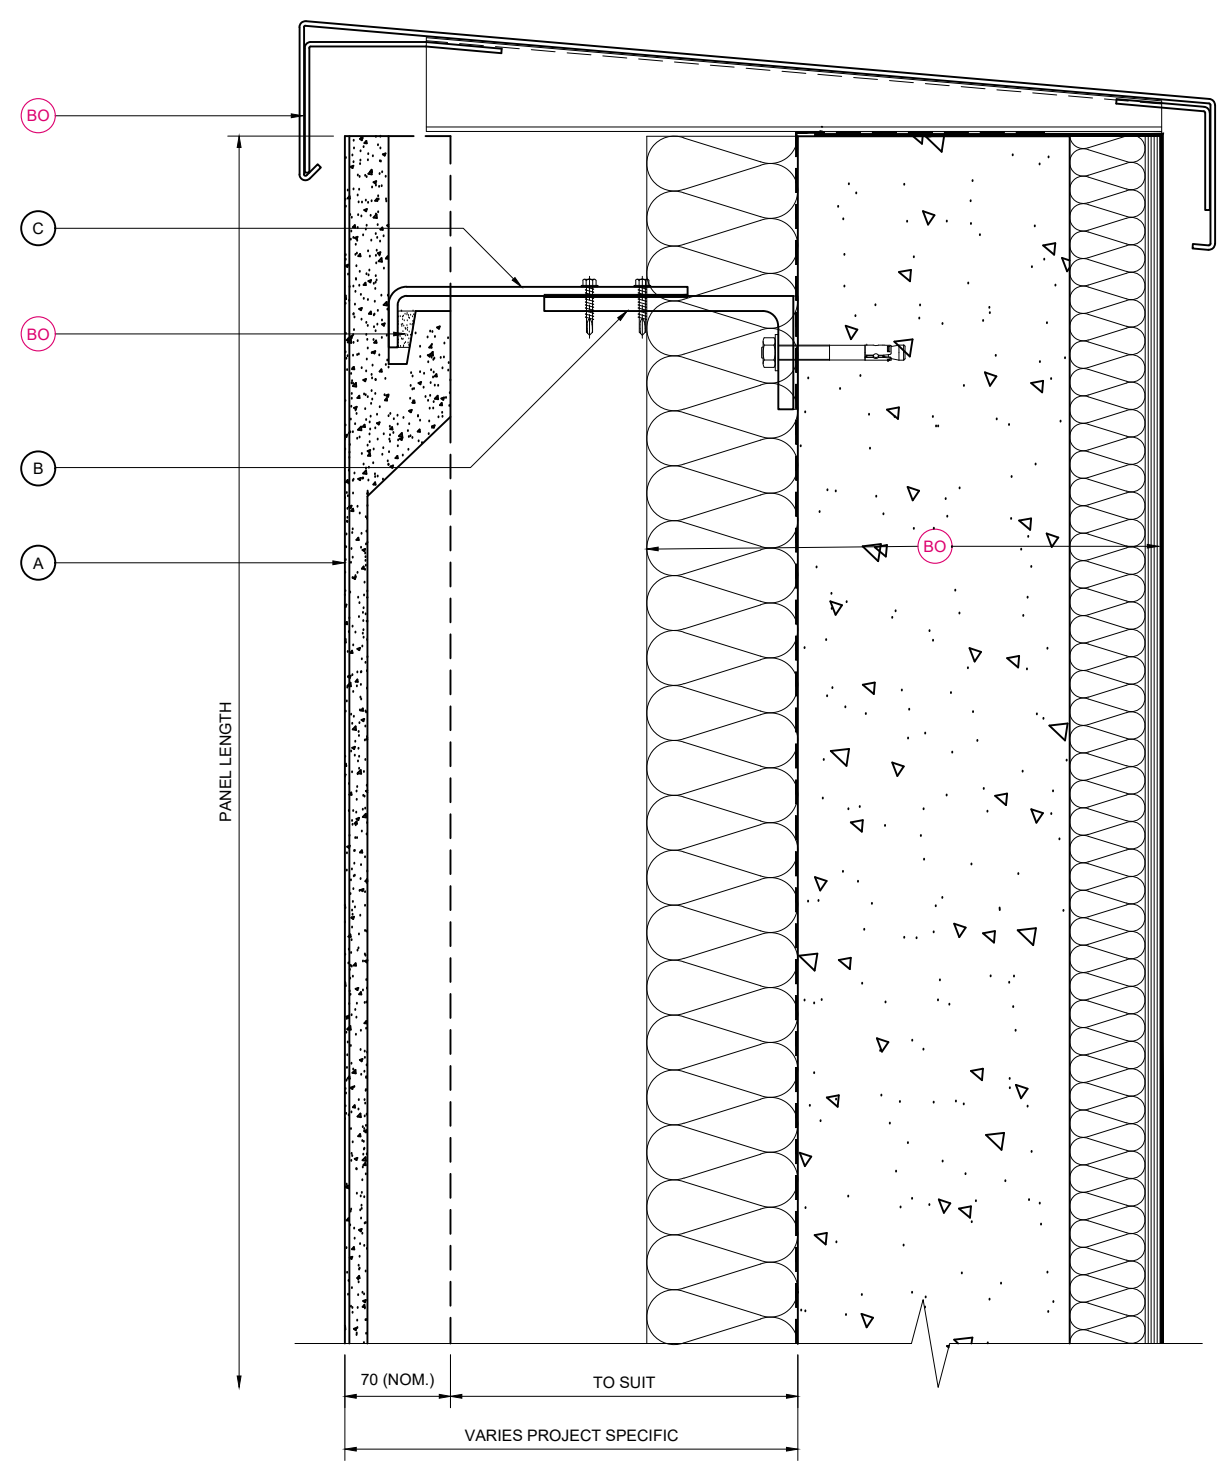

PARAPET DETAIL

KEY COMPONENT LEGEND

A

NORSKREEN® M4 PANEL

B

ALUMINIUM SUPPORT ANGLE

C

STAINLESS STEEL SUPPORT BRACKET

BO

INDICATIVE FINISHES NOT BY TELLING Eg :
JOINT SEALANTS/ BACKING ROD
COMPRIBAND JOINT BACKING
SOLID PACKERS / ISOLATION PADS
SUBSTRATE FIXINGS
INSULATION
BREATHER MEMBRANE
CEMENT PARTICLE / LINING BOARD
STEEL FRAMING SYSTEM
INTERNAL FINISHES
GLAZING SYSTEMS AND SEALS
CLOSURE TRIMS / FLASHINGS

Rev.	Date	By	Comments
Drawing Status :			
FOR INFORMATION			
Material :			
NORSKREEN® M4			
B SERIES - SUPPORT BRACKET TO CONCRETE			

Telling Architectural

Telling Architectural Ltd
Unit 4E
Station Road
Four Ashes
Wolverhampton
WV10 7DB

Tel : 01902 797 700
Fax : 01902 797 720


© Telling Architectural Ltd
Do not scale from this drawing. If in doubt ask

Drawing Title :

PARAPET DETAIL

Scale :	Checked : RAC	Drawn : EJR
1 : 5	Date : 17/01/20	Date : 17/01/20

Size	Drawing No.	Rev.
A3	NOR-M4B-D05	

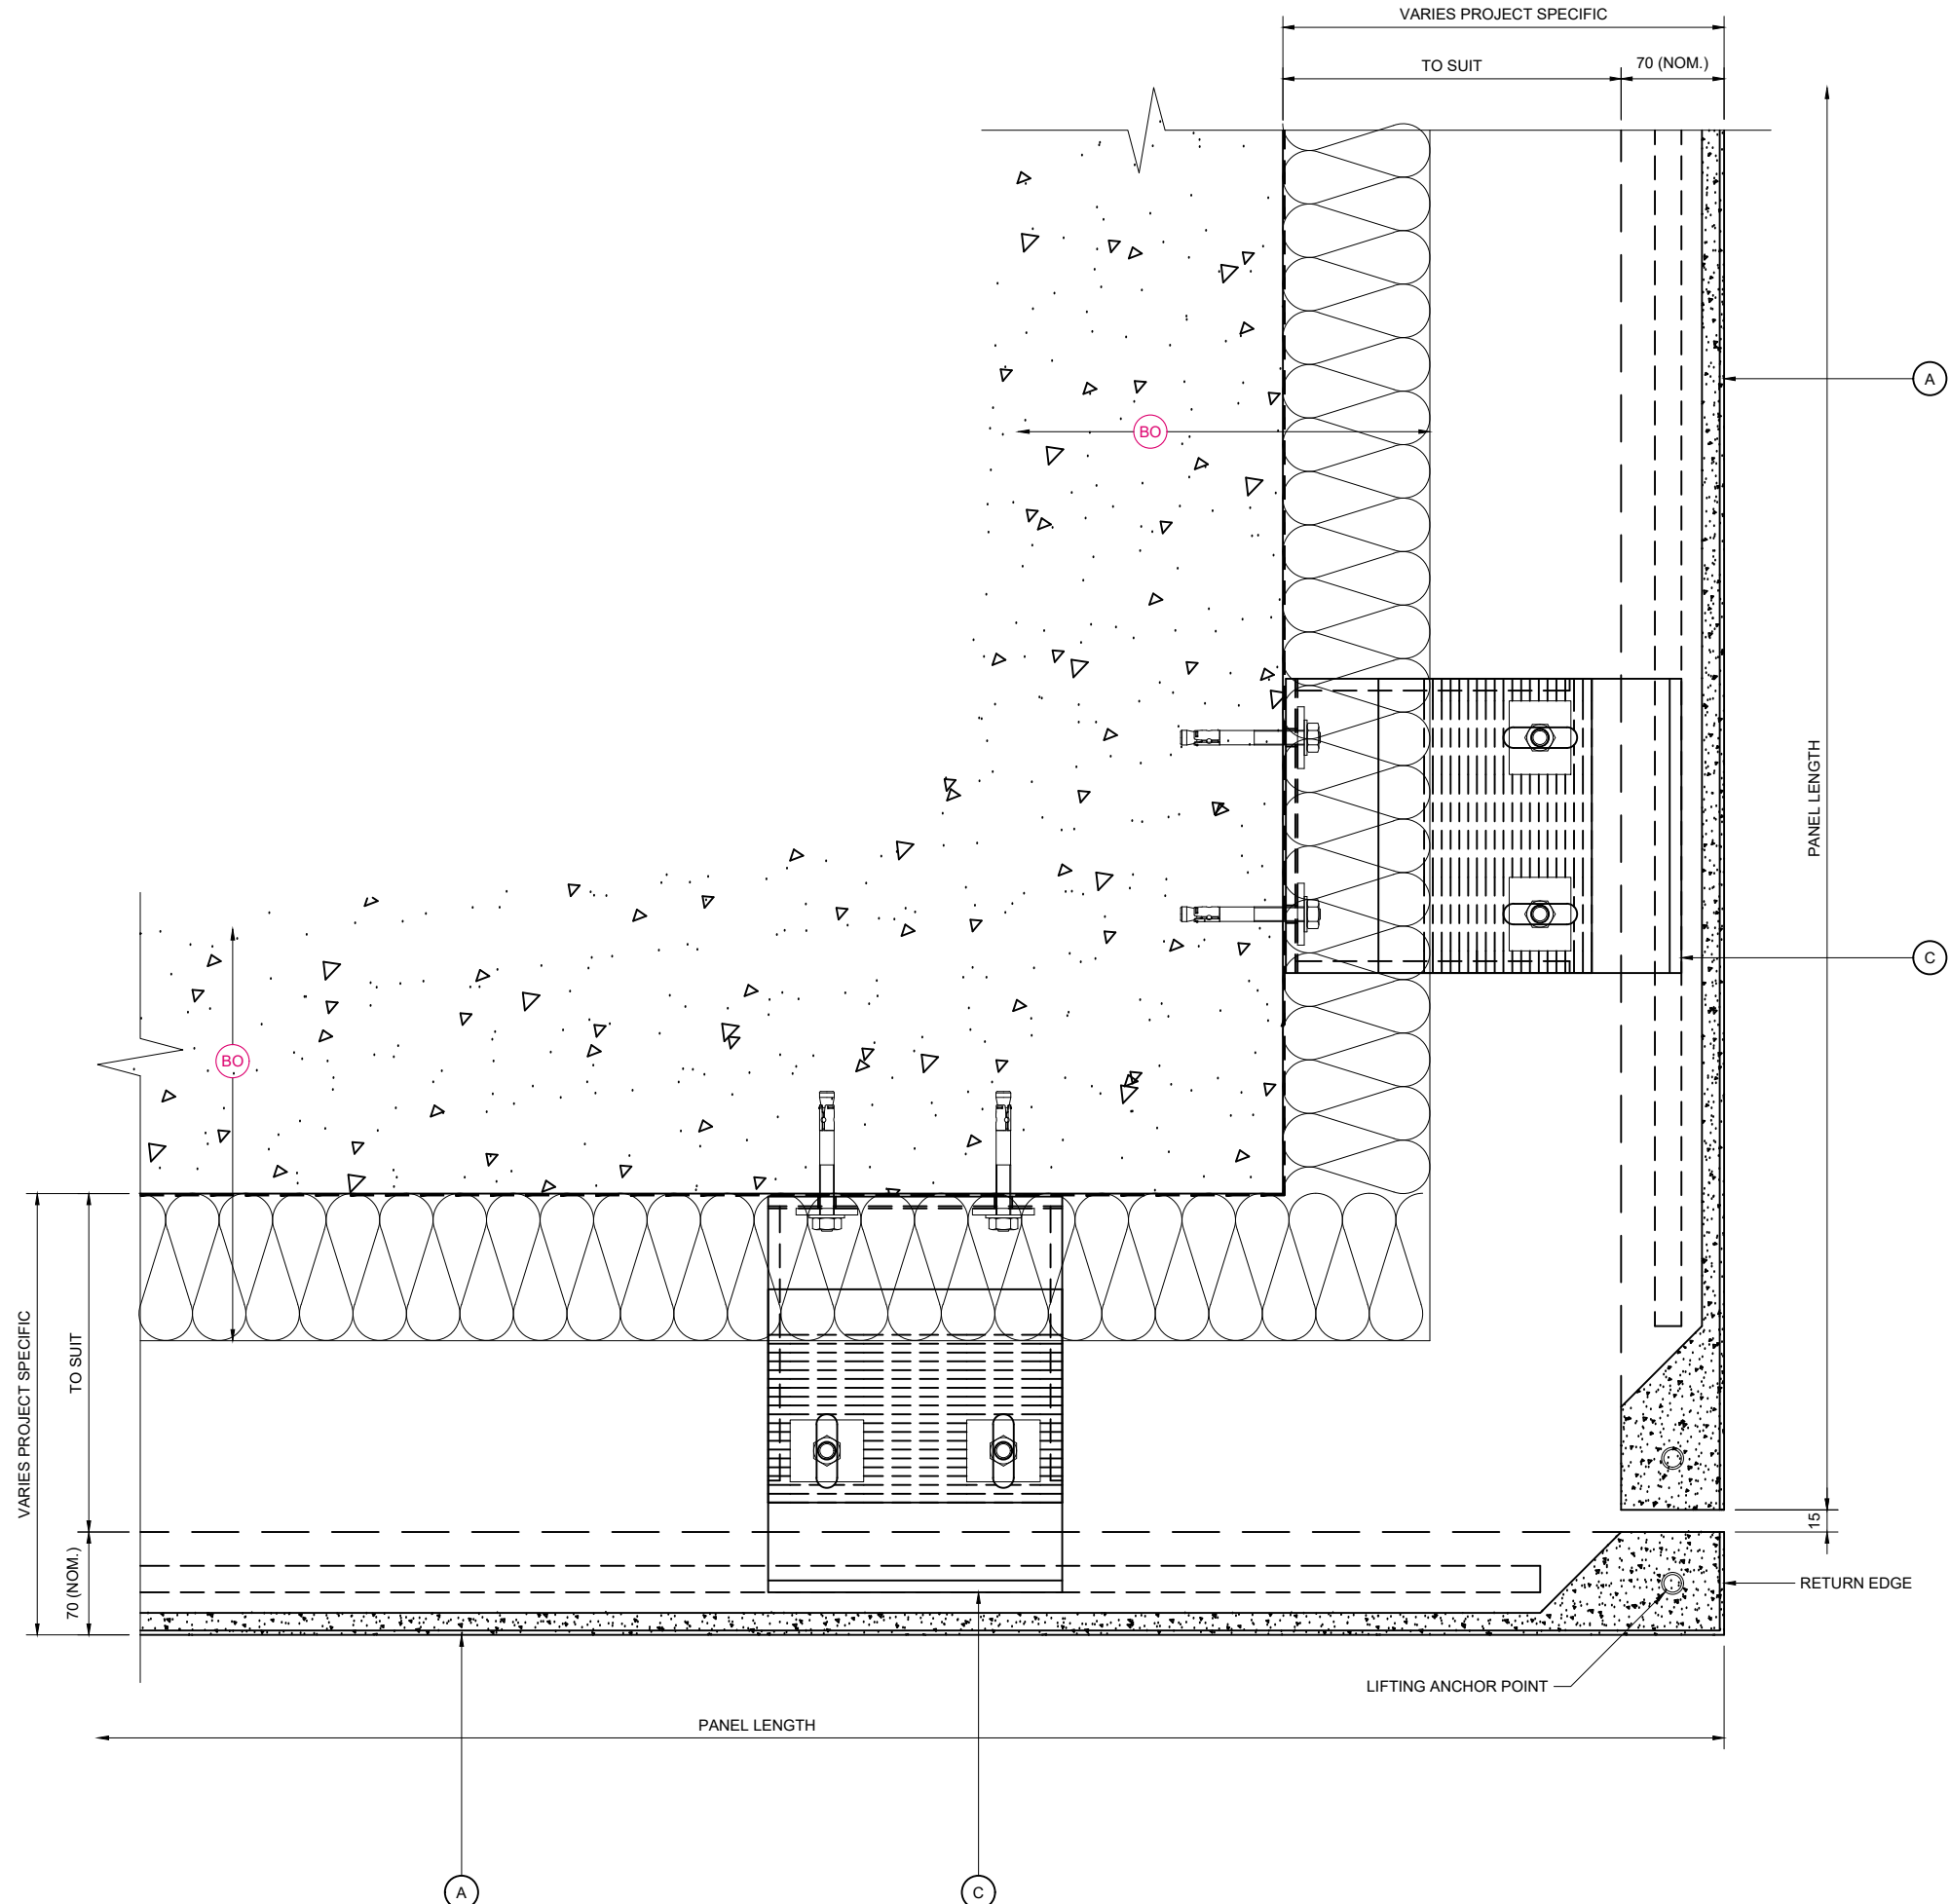

NOTE:
THESE STANDARD DETAILS DO NOT
INCORPORATE FIRE BARRIER
REQUIREMENTS AROUND WINDOW
OPENINGS AND FLOOR SLABS.
THESE INTERFACING
REQUIREMENTS MUST BE
REVIEWED WITH THE LOCAL FIRE
INSPECTOR BEFORE FINALISATION
OF DETAILS.

EXTERNAL CORNER DETAIL

SEE NOR-M4B D15 / 16 FOR CORNER PANEL OPTION

KEY COMPONENT LEGEND

- A** NORSKREEN® M4 PANEL
- B** ALUMINIUM SUPPORT ANGLE
- C** STAINLESS STEEL SUPPORT BRACKET

INDICATIVE FINISHES NOT BY TELLING Eg :

- JOINT SEALANTS/ BACKING ROD
- COMPRIBAND JOINT BACKING
- SOLID PACKERS / ISOLATION PADS
- SUBSTRATE FIXINGS
- INSULATION
- BREATHER MEMBRANE
- CEMENT PARTICLE / LINING BOARD
- STEEL FRAMING SYSTEM
- INTERNAL FINISHES
- GLAZING SYSTEMS AND SEALS
- CLOSURE TRIMS / FLASHINGS


Rev.	Date	By	Comments
Drawing Status :			

FOR INFORMATION

Material :

NORSKREEN® M4

B SERIES - SUPPORT BRACKET TO CONCRETE



Telling Architectural Ltd
Unit 4E
Station Road
Four Ashes
Wolverhampton
WV10 7DB

Tel : 01902 797 700
Fax : 01902 797 720


© Telling Architectural Ltd
Do not scale from this drawing. If in doubt ask

Drawing Title :

EXTERNAL CORNER DETAIL / BASE BRACKETS

Scale :	Checked : RAC	Drawn : EJR
1 : 5	Date : 17/01/20	Date : 17/01/20

Size	Drawing No.	Rev.
A3	NOR-M4B-D06	

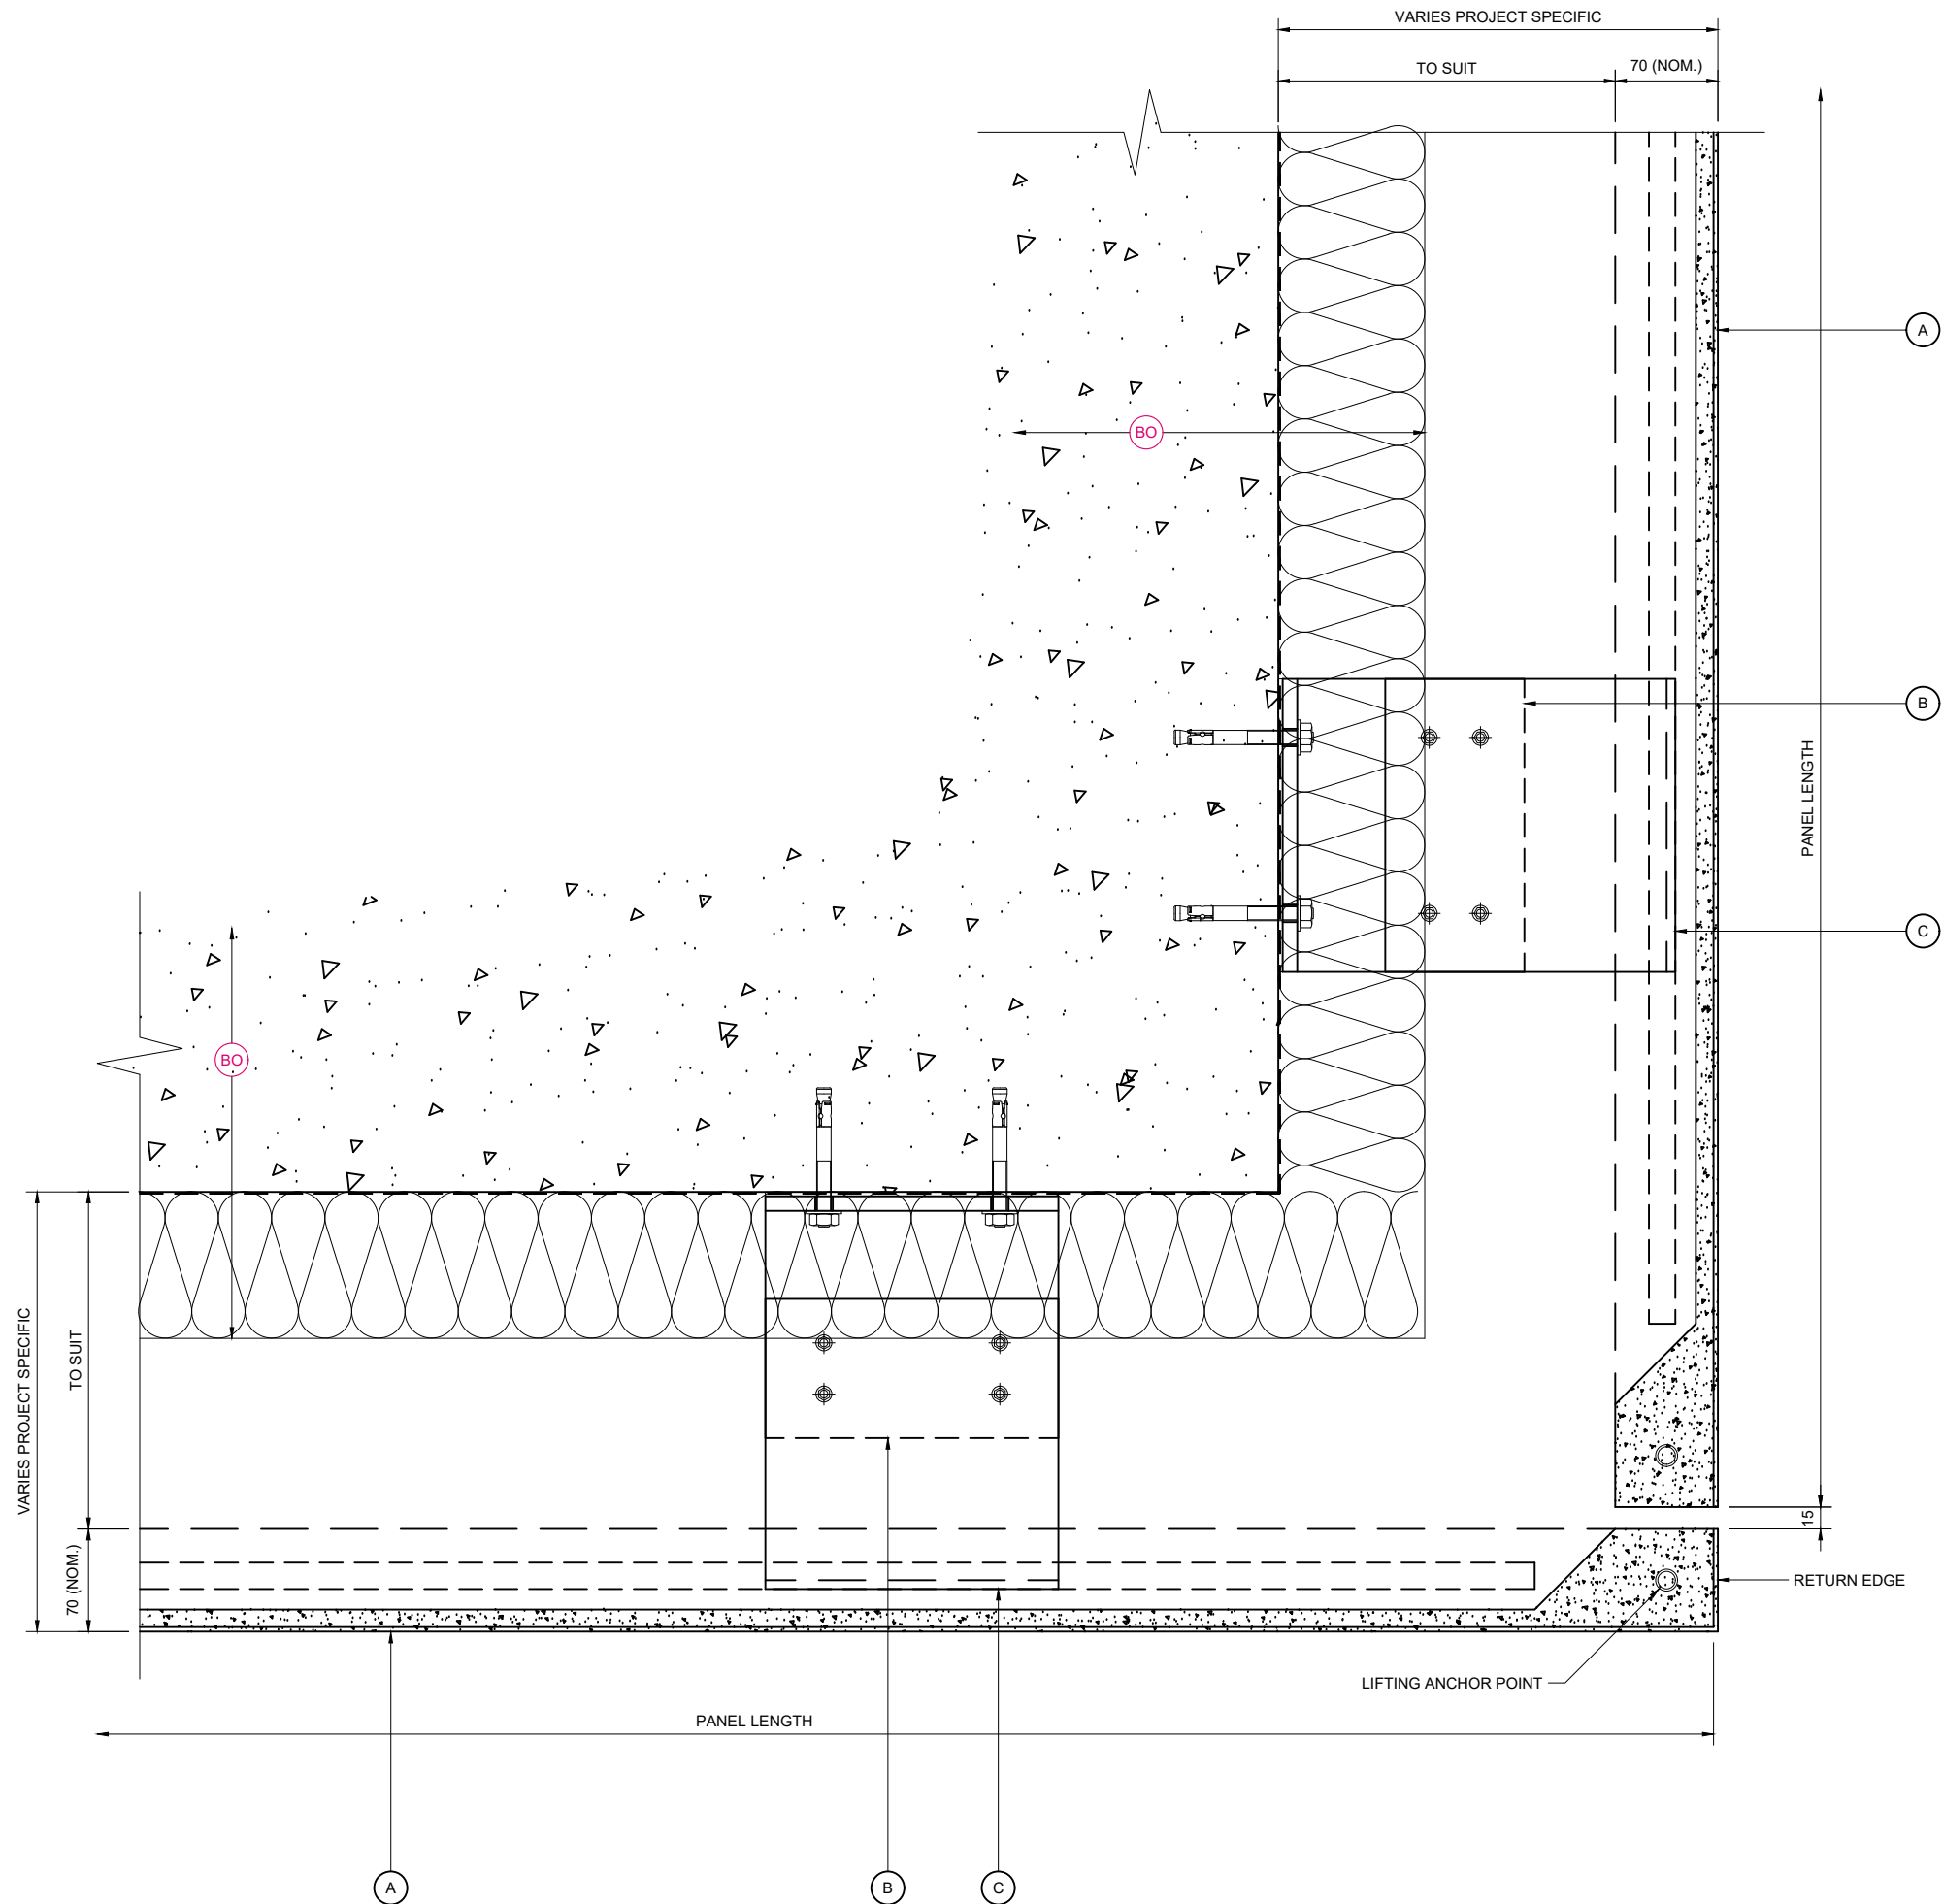

NOTE:
THESE STANDARD DETAILS DO NOT
INCORPORATE FIRE BARRIER
REQUIREMENTS AROUND WINDOW
OPENINGS AND FLOOR SLABS.
THESE INTERFACING
REQUIREMENTS MUST BE
REVIEWED WITH THE LOCAL FIRE
INSPECTOR BEFORE FINALISATION
OF DETAILS.

EXTERNAL CORNER DETAIL

SEE NOR-M4B D15 / 16 FOR CORNER PANEL OPTION

KEY COMPONENT LEGEND

- A NORSKREEN® M4 PANEL
- B ALUMINIUM SUPPORT ANGLE
- C STAINLESS STEEL SUPPORT BRACKET

INDICATIVE FINISHES NOT BY
TELLING Eg :

- JOINT SEALANTS/ BACKING ROD
- COMPRIBAND JOINT BACKING
- SOLID PACKERS / ISOLATION PADS
- SUBSTRATE FIXINGS
- INSULATION
- BREATHER MEMBRANE
- CEMENT PARTICLE / LINING BOARD
- STEEL FRAMING SYSTEM
- INTERNAL FINISHES
- GLAZING SYSTEMS AND SEALS
- CLOSURE TRIMS / FLASHINGS

Rev. Date By Comments

Drawing Status :

FOR INFORMATION

Material :

NORSKREEN® M4

B SERIES - SUPPORT
BRACKET TO CONCRETE



Telling Architectural Ltd
Unit 4E
Station Road
Four Ashes
Wolverhampton
WV10 7DB
Tel : 01902 797 700
Fax : 01902 797 720


© Telling Architectural Ltd
Do not scale from this drawing. If in doubt ask

Drawing Title :

EXTERNAL CORNER DETAIL /
TOP RESTRAINTS

Scale : 1 : 5
Checked : RAC
Date : 17/01/20
Drawn : EJR
Date : 17/01/20

Size Drawing No. Rev.
A3 NOR-M4B-D07

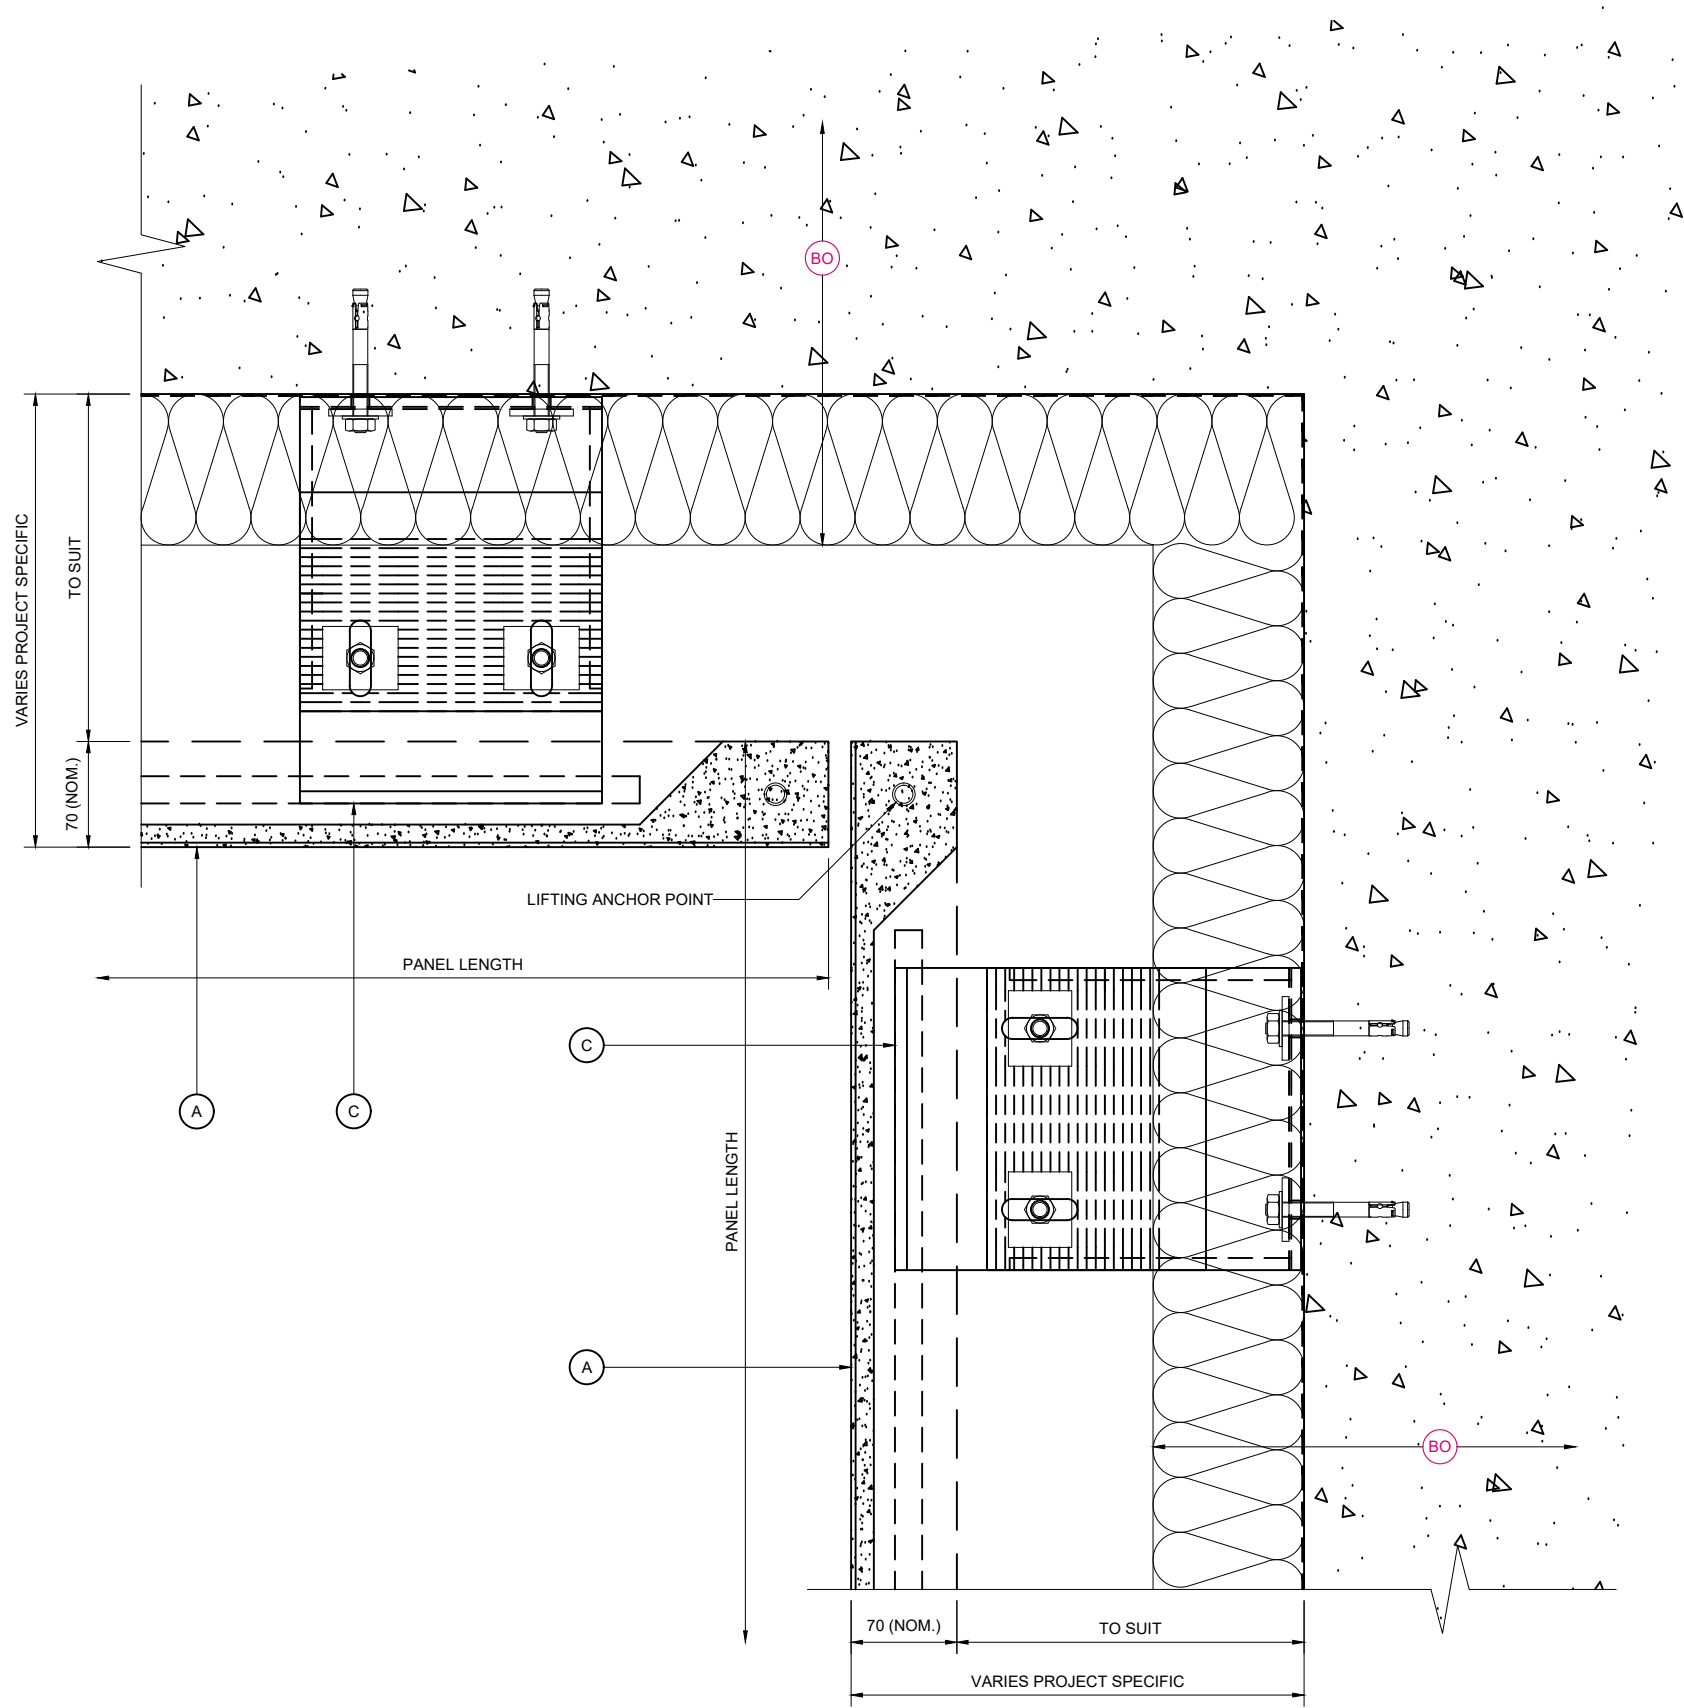


NOTE:
THESE STANDARD DETAILS DO NOT
INCORPORATE FIRE BARRIER
REQUIREMENTS AROUND WINDOW
OPENINGS AND FLOOR SLABS.
THESE INTERFACING
REQUIREMENTS MUST BE
REVIEWED WITH THE LOCAL FIRE
INSPECTOR BEFORE FINALISATION
OF DETAILS.

INTERNAL CORNER DETAIL

- KEY COMPONENT LEGEND**
- A NORSKREEN® M4 PANEL
 - B ALUMINIUM SUPPORT ANGLE
 - C STAINLESS STEEL SUPPORT BRACKET
- INDICATIVE FINISHES NOT BY TELLING Eg :**
- JOINT SEALANTS/ BACKING ROD
 - COMPRIBAND JOINT BACKING
 - SOLID PACKERS / ISOLATION PADS
 - SUBSTRATE FIXINGS
 - INSULATION
 - BREATHER MEMBRANE
 - CEMENT PARTICLE / LINING BOARD
 - STEEL FRAMING SYSTEM
 - INTERNAL FINISHES
 - GLAZING SYSTEMS AND SEALS
 - CLOSURE TRIMS / FLASHINGS

Rev.	Date	By	Comments
Drawing Status :			
FOR INFORMATION			
Material :			
NORSKREEN® M4			
B SERIES - SUPPORT BRACKET TO CONCRETE			
			
Telling Architectural Ltd Unit 4E Station Road Four Ashes Wolverhampton WV10 7DB Tel : 01902 797 700 Fax : 01902 797 720			
© Telling Architectural Ltd Do not scale from this drawing. If in doubt ask			
Drawing Title :			
INTERNAL CORNER DETAIL / BASE BRACKETS			
Scale :		Checked : RAC	Drawn : EJR
1 : 5		Date : 17/01/20	Date : 17/01/20
Size	Drawing No.	Rev.	
A3	NOR-M4B-D08		

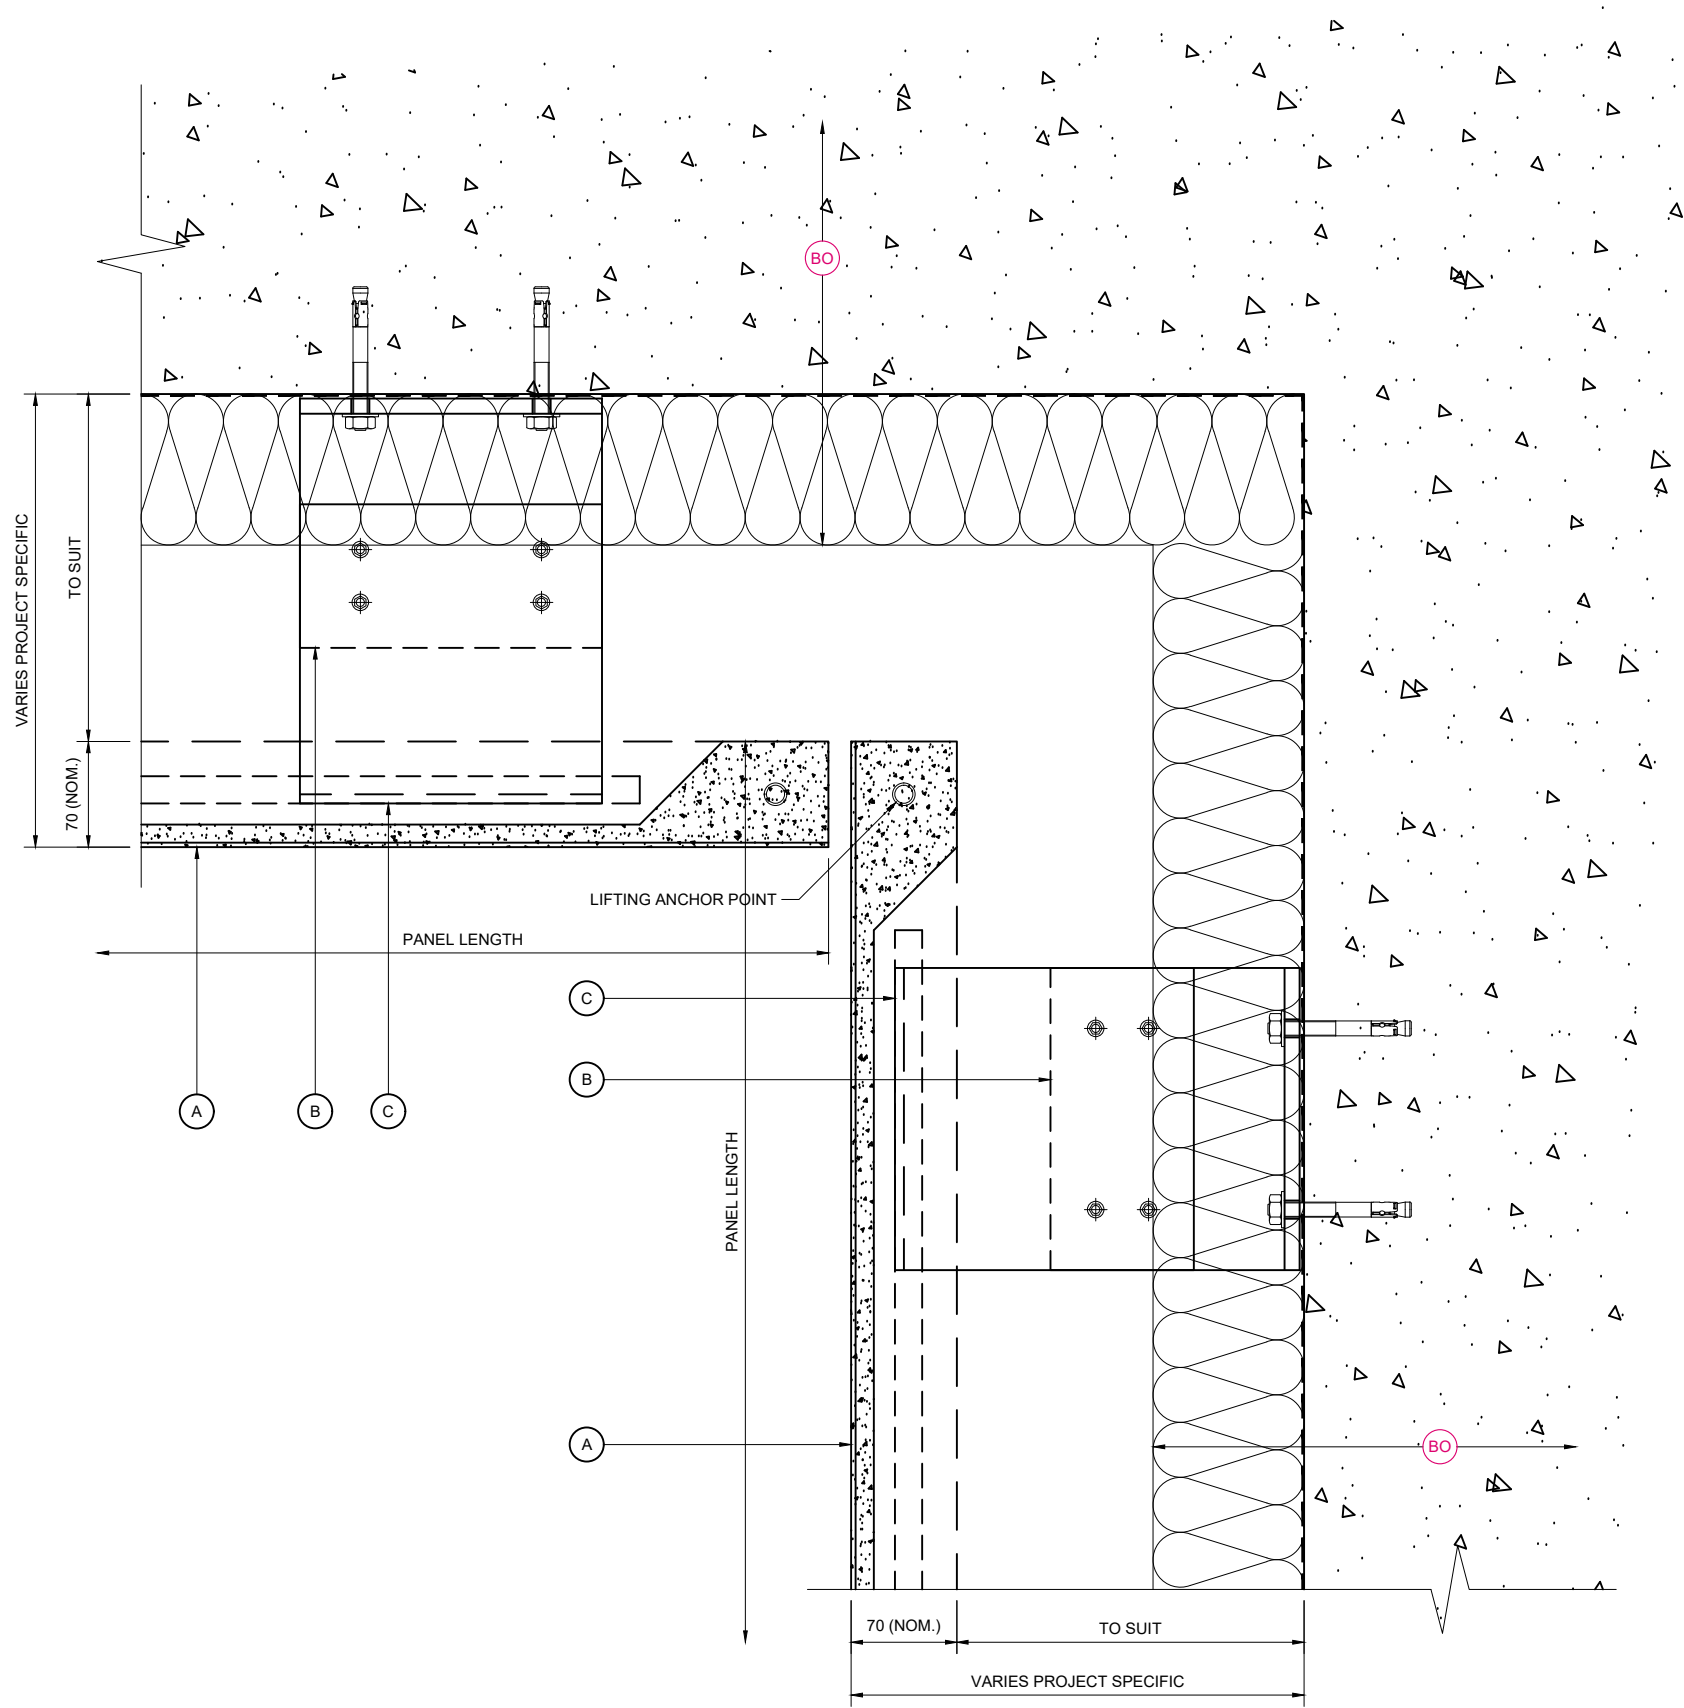

NOTE:
THESE STANDARD DETAILS DO NOT
INCORPORATE FIRE BARRIER
REQUIREMENTS AROUND WINDOW
OPENINGS AND FLOOR SLABS.
THESE INTERFACING
REQUIREMENTS MUST BE
REVIEWED WITH THE LOCAL FIRE
INSPECTOR BEFORE FINALISATION
OF DETAILS.

INTERNAL CORNER DETAIL

KEY COMPONENT LEGEND

- (A) NORSKREEN® M4 PANEL
- (B) ALUMINIUM SUPPORT ANGLE
- (C) STAINLESS STEEL SUPPORT BRACKET

(BO) INDICATIVE FINISHES NOT BY TELLING Eg :

- JOINT SEALANTS/ BACKING ROD
- COMPRIBAND JOINT BACKING
- SOLID PACKERS / ISOLATION PADS
- SUBSTRATE FIXINGS
- INSULATION
- BREATHER MEMBRANE
- CEMENT PARTICLE / LINING BOARD
- STEEL FRAMING SYSTEM
- INTERNAL FINISHES
- GLAZING SYSTEMS AND SEALS
- CLOSURE TRIMS / FLASHINGS

Rev.	Date	By	Comments
------	------	----	----------

Drawing Status :

FOR INFORMATION

Material :
NORSKREEN® M4

B SERIES - SUPPORT BRACKET TO CONCRETE

 **Telling Architectural**

Telling Architectural Ltd
Unit 4E
Station Road
Four Ashes
Wolverhampton
WV10 7DB

Tel : 01902 797 700
Fax : 01902 797 720


© Telling Architectural Ltd
Do not scale from this drawing. If in doubt ask

Drawing Title :

INTERNAL CORNER DETAIL / TOP RESTRAINTS

Scale :	Checked : RAC	Drawn : EJR
1 : 5	Date : 17/01/20	Date : 17/01/20

Size	Drawing No.	Rev.
A3	NOR-M4B-D09	

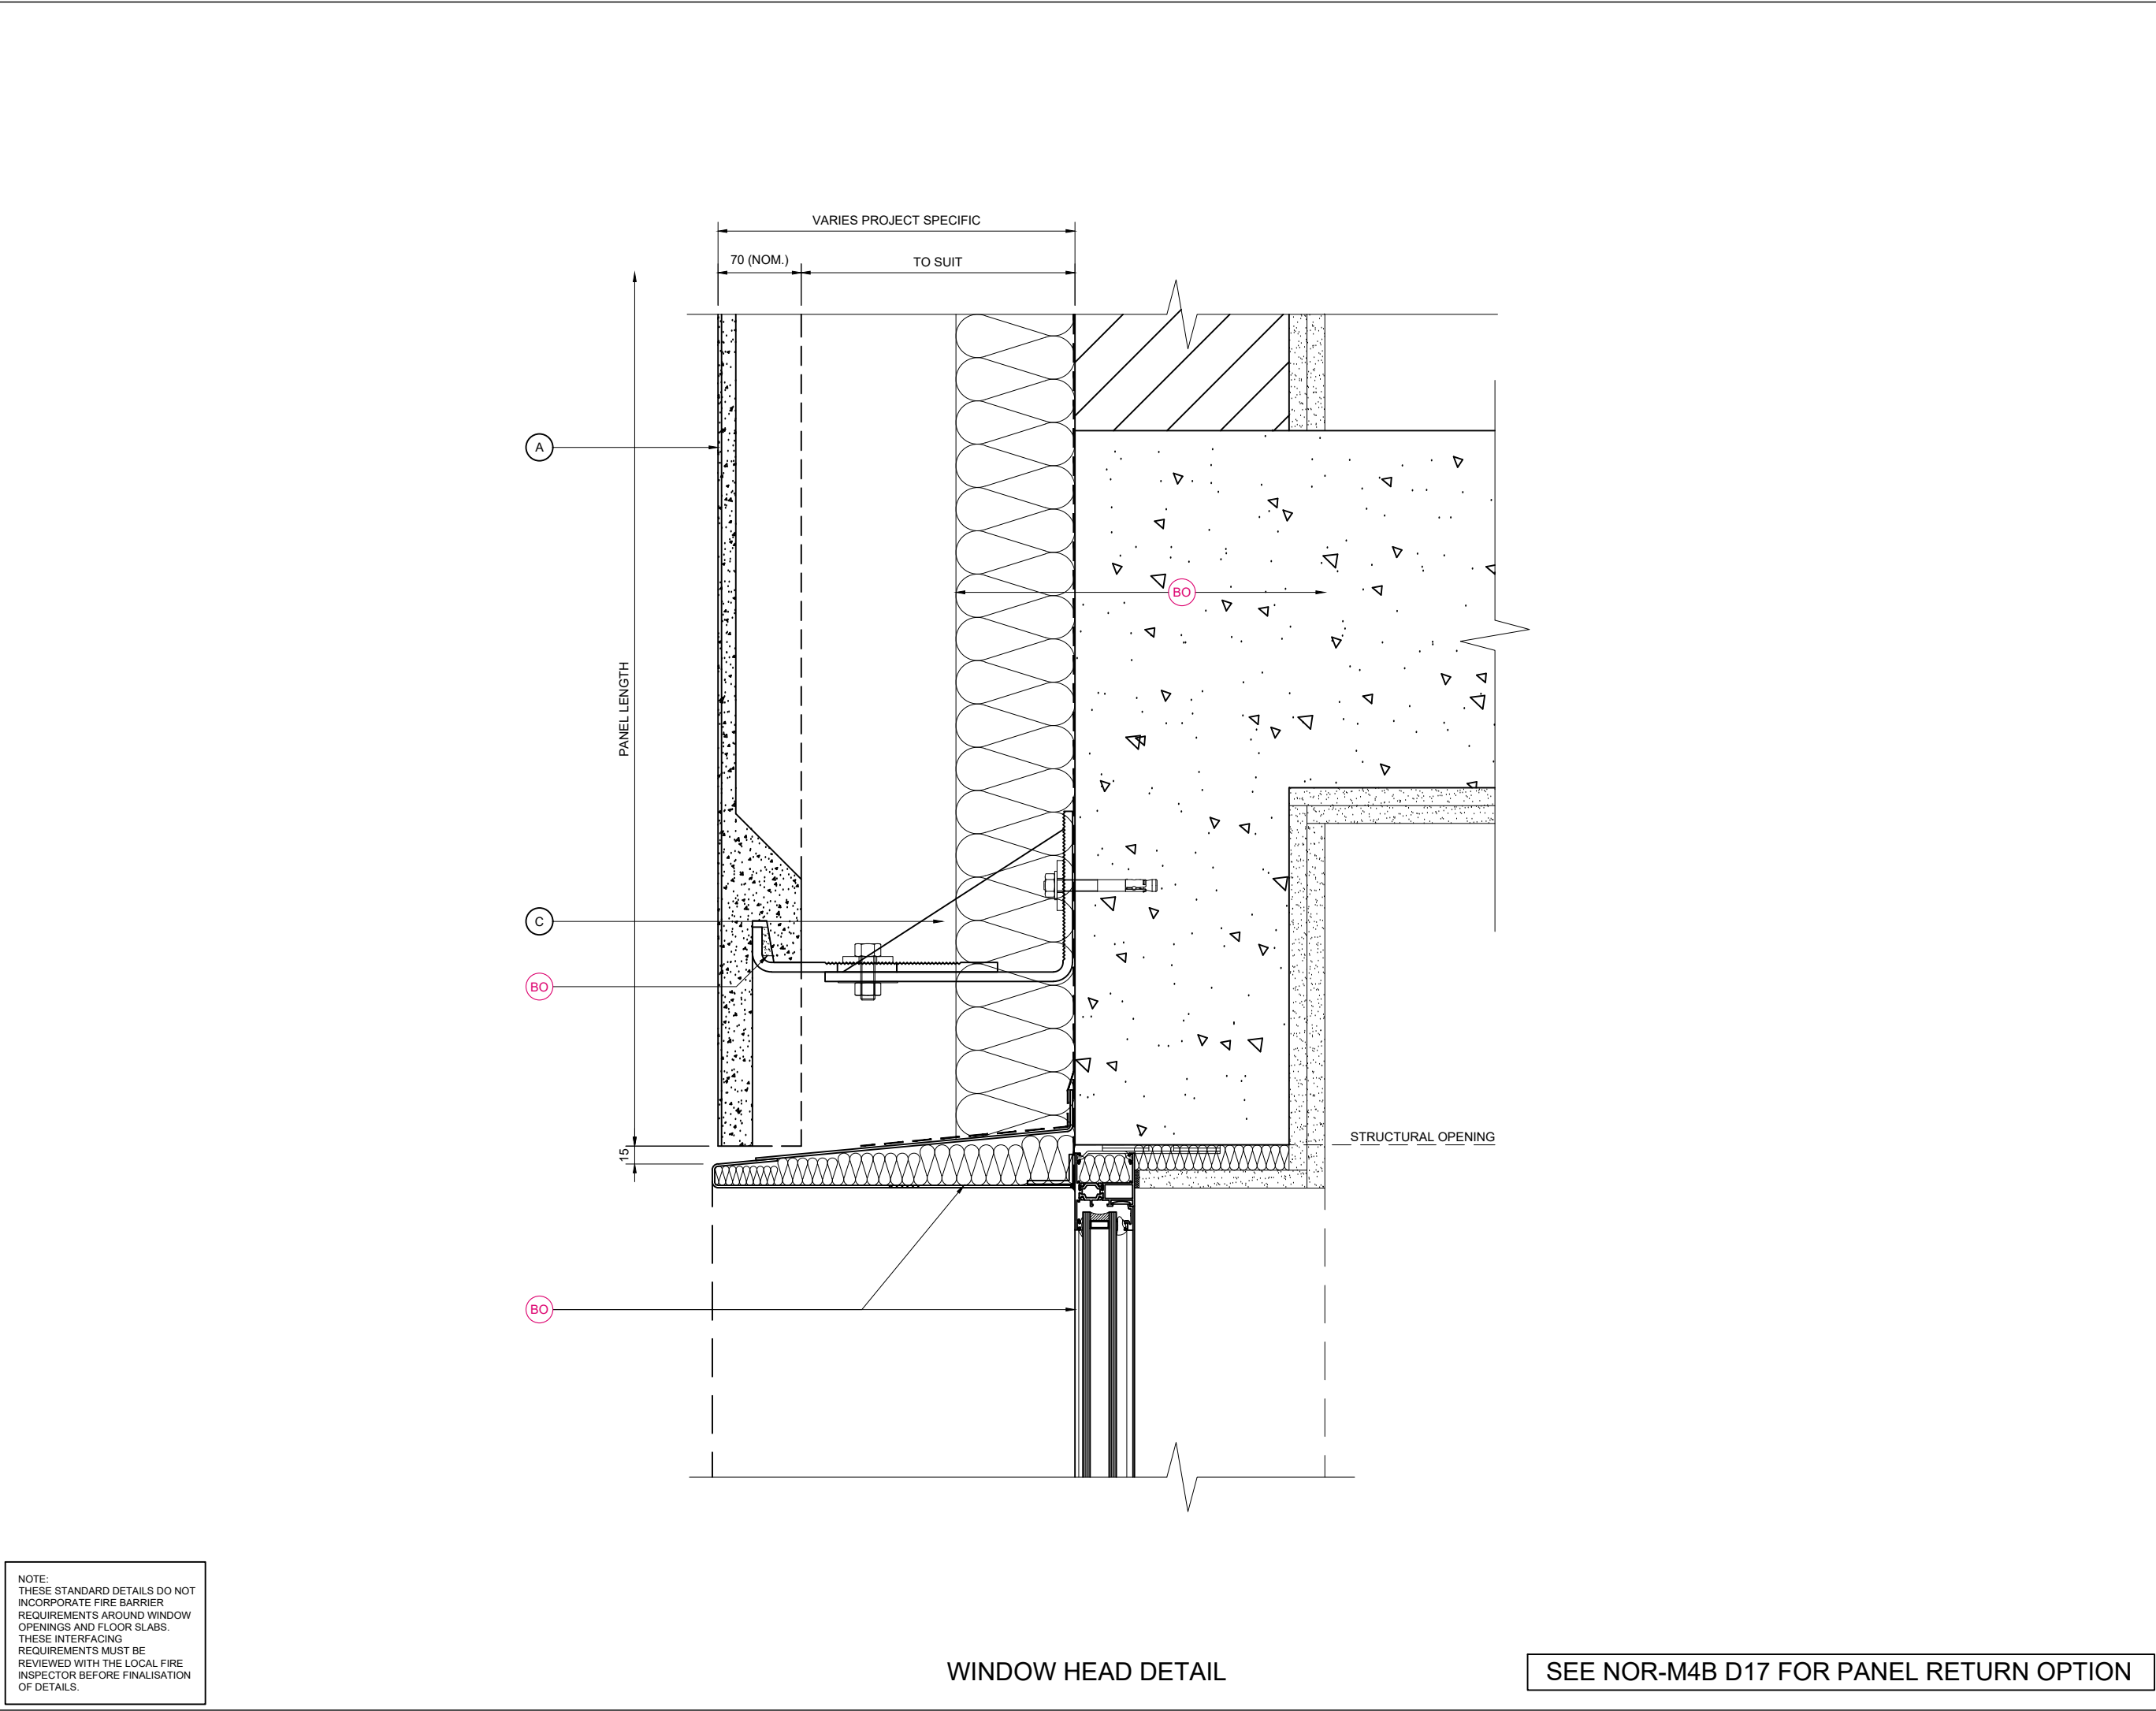


KEY COMPONENT LEGEND

- A NORSKREEN® M4 PANEL
 - B ALUMINIUM SUPPORT ANGLE
 - C STAINLESS STEEL SUPPORT BRACKET
- BO INDICATIVE FINISHES NOT BY TELLING Eg :
- JOINT SEALANTS/ BACKING ROD
 - COMPRIBAND JOINT BACKING
 - SOLID PACKERS / ISOLATION PADS
 - SUBSTRATE FIXINGS
 - INSULATION
 - BREATHER MEMBRANE
 - CEMENT PARTICLE / LINING BOARD
 - STEEL FRAMING SYSTEM
 - INTERNAL FINISHES
 - GLAZING SYSTEMS AND SEALS
 - CLOSURE TRIMS / FLASHINGS

Rev.	Date	By	Comments
Drawing Status :			
FOR INFORMATION			
Material :			
NORSKREEN® M4			
B SERIES - SUPPORT BRACKET TO CONCRETE			
			
Telling Architectural Ltd Unit 4E Station Road Four Ashes Wolverhampton WV10 7DB Tel : 01902 797 700 Fax : 01902 797 720			
© Telling Architectural Ltd Do not scale from this drawing. If in doubt ask			
Drawing Title :			
WINDOW HEAD DETAIL WITH FLASHING			
Scale :		Checked : RAC	Drawn : EJR
1 : 5		Date : 17/01/20	Date : 17/01/20
Size	Drawing No.		Rev.
A3	NOR-M4B-D10		

SEE NOR-M4B D17 FOR PANEL RETURN OPTION

NOTE:
THESE STANDARD DETAILS DO NOT
INCORPORATE FIRE BARRIER
REQUIREMENTS AROUND WINDOW
OPENINGS AND FLOOR SLABS.
THESE INTERFACING
REQUIREMENTS MUST BE
REVIEWED WITH THE LOCAL FIRE
INSPECTOR BEFORE FINALISATION
OF DETAILS.

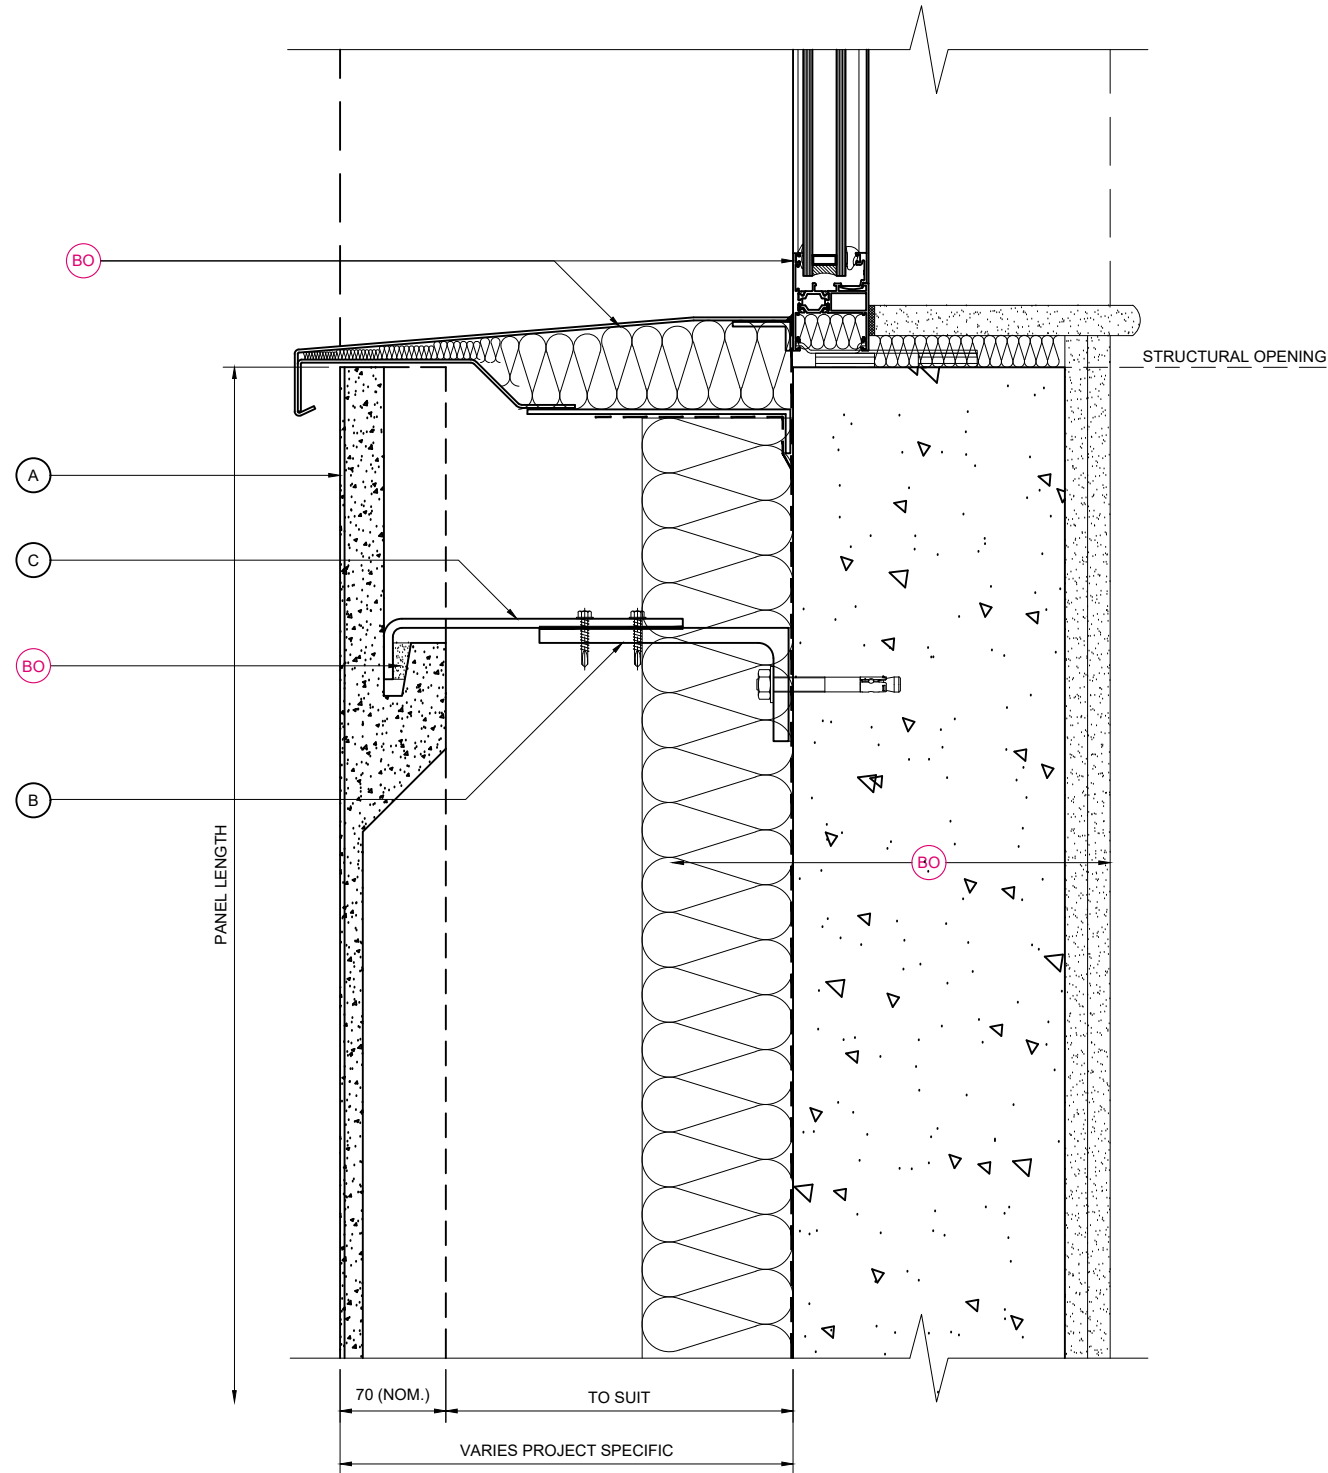

WINDOW CILL DETAIL

KEY COMPONENT LEGEND

- A NORSKREEN® M4 PANEL
- B ALUMINIUM SUPPORT ANGLE
- C STAINLESS STEEL SUPPORT BRACKET

INDICATIVE FINISHES NOT BY
TELLING Eg :

- JOINT SEALANTS/ BACKING ROD
- COMPRIBAND JOINT BACKING
- SOLID PACKERS / ISOLATION PADS
- SUBSTRATE FIXINGS
- INSULATION
- BREATHER MEMBRANE
- CEMENT PARTICLE / LINING BOARD
- STEEL FRAMING SYSTEM
- INTERNAL FINISHES
- GLAZING SYSTEMS AND SEALS
- CLOSURE TRIMS / FLASHINGS

Rev.	Date	By	Comments
------	------	----	----------

Drawing Status :

FOR INFORMATION

Material :

NORSKREEN® M4

B SERIES - SUPPORT
BRACKET TO CONCRETE



Telling Architectural Ltd
Unit 4E
Station Road
Four Ashes
Wolverhampton
WV10 7DB
Tel : 01902 797 700
Fax : 01902 797 720


© Telling Architectural Ltd
Do not scale from this drawing. If in doubt ask

Drawing Title :

WINDOW CILL DETAIL

Scale :	Checked : RAC	Drawn : EJR
1 : 5	Date : 17/01/20	Date : 17/01/20

Size	Drawing No.	Rev.
A3	NOR-M4B-D11	

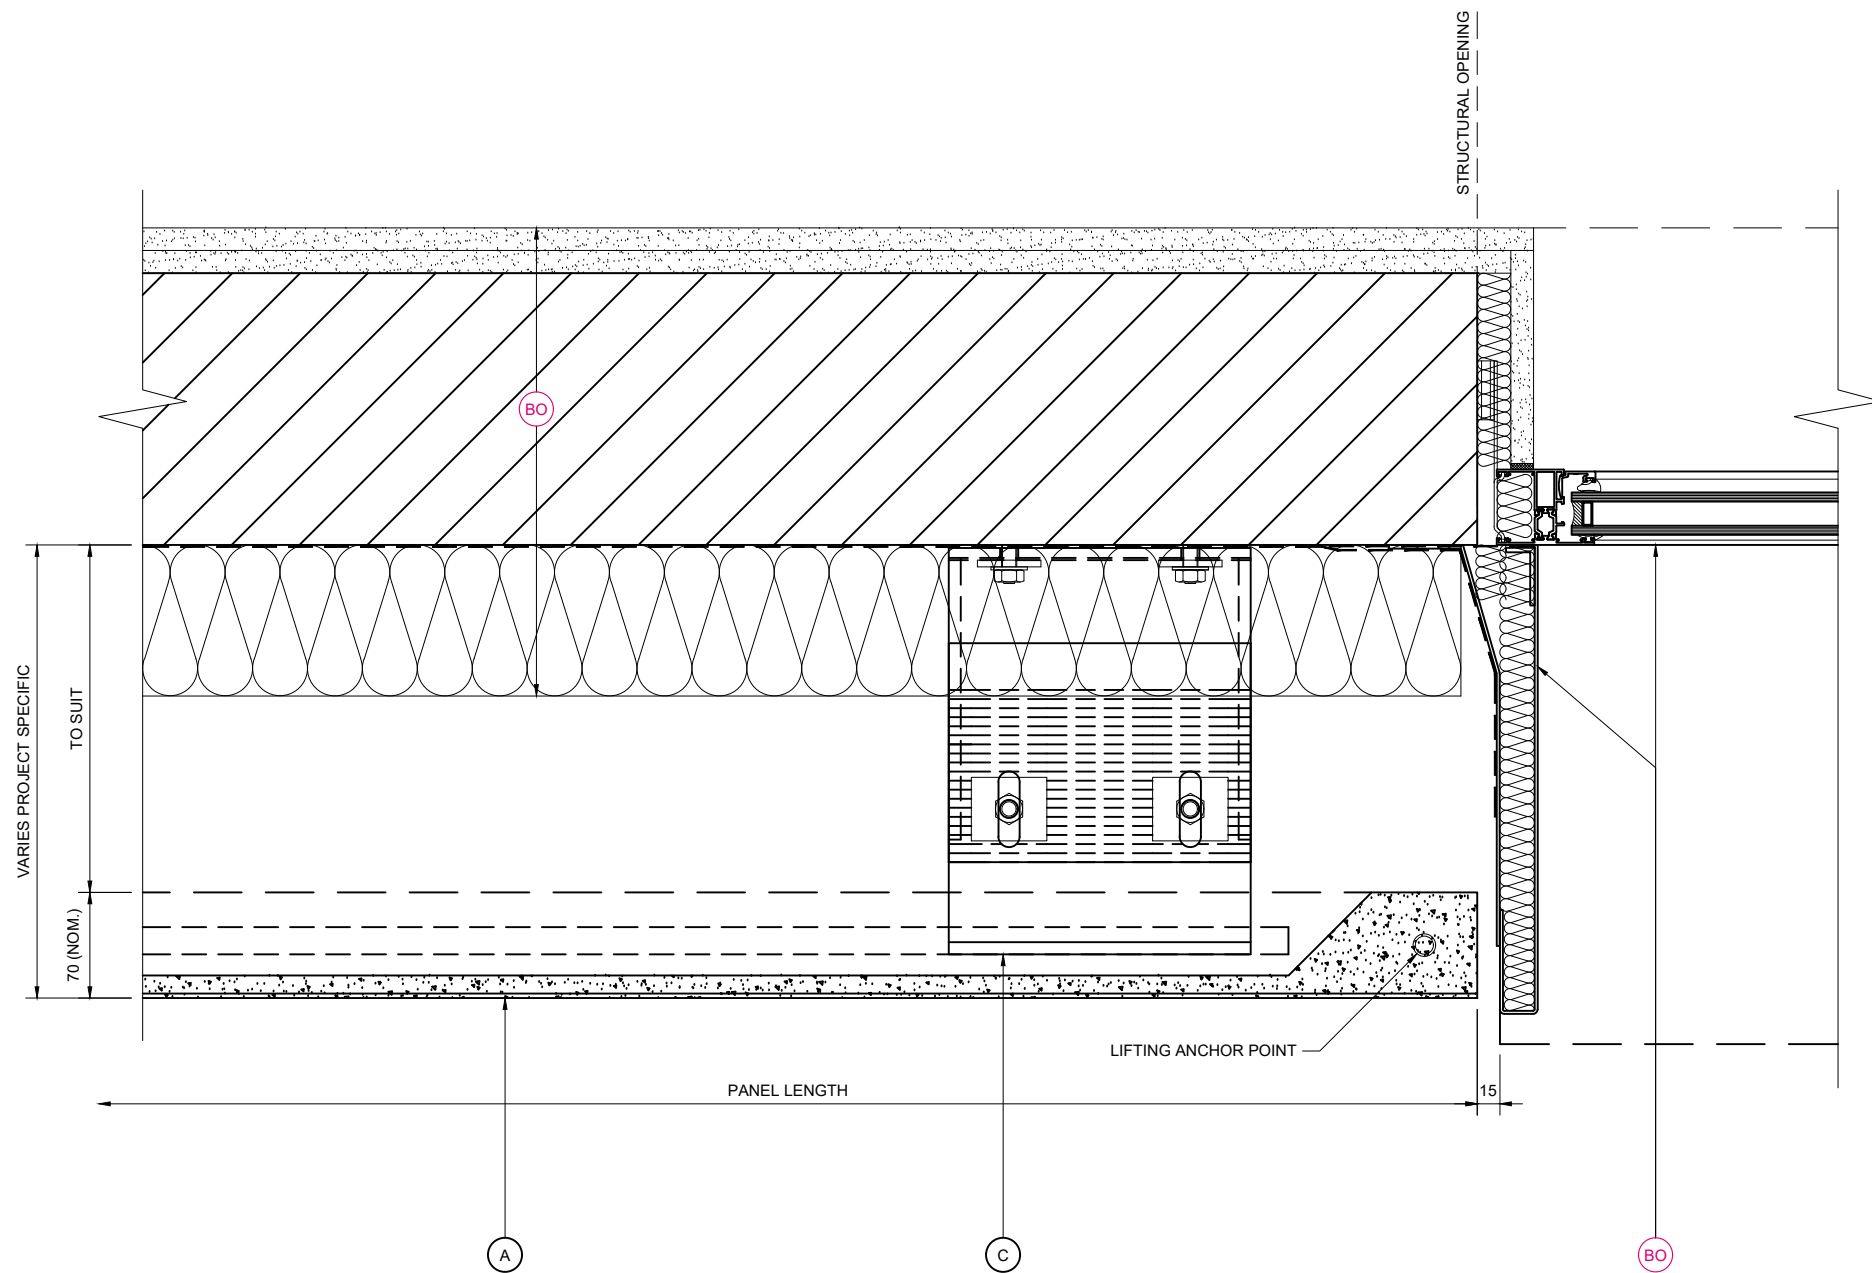

WINDOW JAMB DETAIL

SEE NOR-M4B D18 FOR RETURN PANEL OPTION

KEY COMPONENT LEGEND

- A NORSKREEN® M4 PANEL
- B ALUMINIUM SUPPORT ANGLE
- C STAINLESS STEEL SUPPORT BRACKET

BO INDICATIVE FINISHES NOT BY TELLING Eg :

JOINT SEALANTS/ BACKING ROD

COMPRIBAND JOINT BACKING

SOLID PACKERS / ISOLATION PADS

SUBSTRATE FIXINGS

INSULATION

BREATHER MEMBRANE

CEMENT PARTICLE / LINING BOARD

STEEL FRAMING SYSTEM

INTERNAL FINISHES

GLAZING SYSTEMS AND SEALS

CLOSURE TRIMS / FLASHINGS

Rev.	Date	By	Comments
------	------	----	----------

Drawing Status :

FOR INFORMATION

Material :

NORSKREEN® M4

B SERIES - SUPPORT BRACKET TO CONCRETE



Telling Architectural Ltd
Unit 4E
Station Road
Four Ashes
Wolverhampton
WV10 7DB

Tel : 01902 797 700
Fax : 01902 797 720


© Telling Architectural Ltd
Do not scale from this drawing. If in doubt ask

Drawing Title :

WINDOW JAMB DETAIL WITH FLASHING / BASE BRACKET

Scale :	Checked : RAC	Drawn : EJR
1 : 5	Date : 17/01/20	Date : 17/01/20

Size	Drawing No.	Rev.
A3	NOR-M4B-D12	

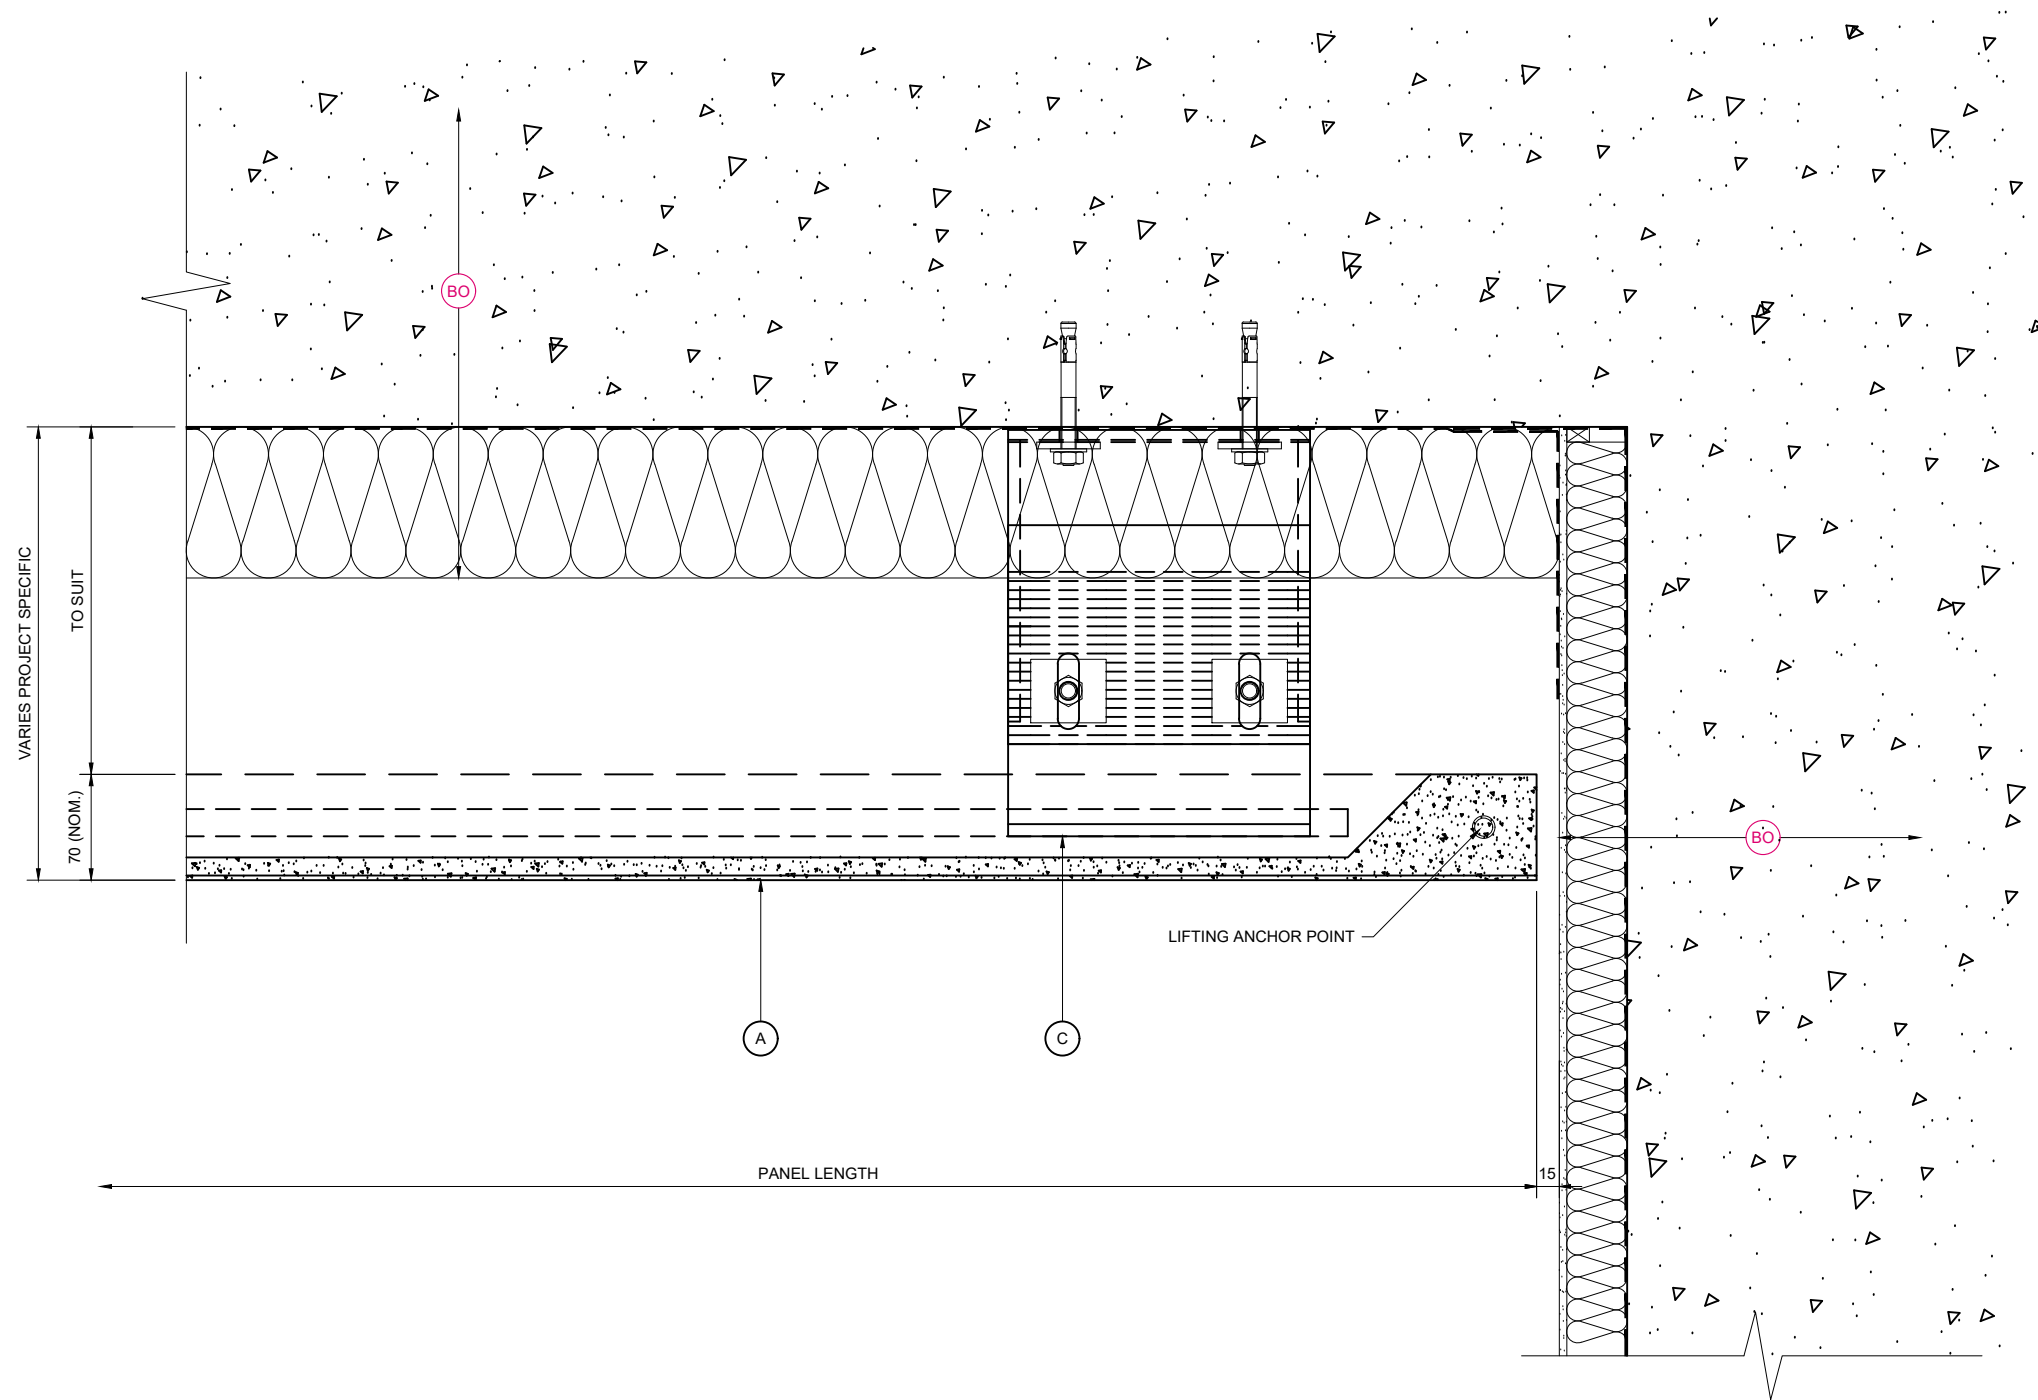

NOTE:
THESE STANDARD DETAILS DO NOT
INCORPORATE FIRE BARRIER
REQUIREMENTS AROUND WINDOW
OPENINGS AND FLOOR SLABS.
THESE INTERFACING
REQUIREMENTS MUST BE
REVIEWED WITH THE LOCAL FIRE
INSPECTOR BEFORE FINALISATION
OF DETAILS.

CLADDING ABUTMENT DETAIL

KEY COMPONENT LEGEND

- (A) NORSKREEN® M4 PANEL
- (B) ALUMINIUM SUPPORT ANGLE
- (C) STAINLESS STEEL SUPPORT BRACKET

(BO) INDICATIVE FINISHES NOT BY
TELLING Eg :

- JOINT SEALANTS/ BACKING ROD
- COMPRIBAND JOINT BACKING
- SOLID PACKERS / ISOLATION PADS
- SUBSTRATE FIXINGS
- INSULATION
- BREATHER MEMBRANE
- CEMENT PARTICLE / LINING BOARD
- STEEL FRAMING SYSTEM
- INTERNAL FINISHES
- GLAZING SYSTEMS AND SEALS
- CLOSURE TRIMS / FLASHINGS

Rev.	Date	By	Comments
------	------	----	----------

Drawing Status :

FOR INFORMATION

Material :

NORSKREEN® M4

B SERIES - SUPPORT
BRACKET TO CONCRETE



Telling Architectural Ltd
Unit 4E
Station Road
Four Ashes
Wolverhampton
WV10 7DB
Tel : 01902 797 700
Fax : 01902 797 720


© Telling Architectural Ltd
Do not scale from this drawing. If in doubt ask

Drawing Title :

CLADDING ABUTMENT
INTERNAL CORNER DETAIL /
BASE BRACKETS

Scale :	Checked : RAC	Drawn : EJR
1 : 5	Date : 17/01/20	Date : 17/01/20

Size	Drawing No.	Rev.
A3	NOR-M4B-D13	

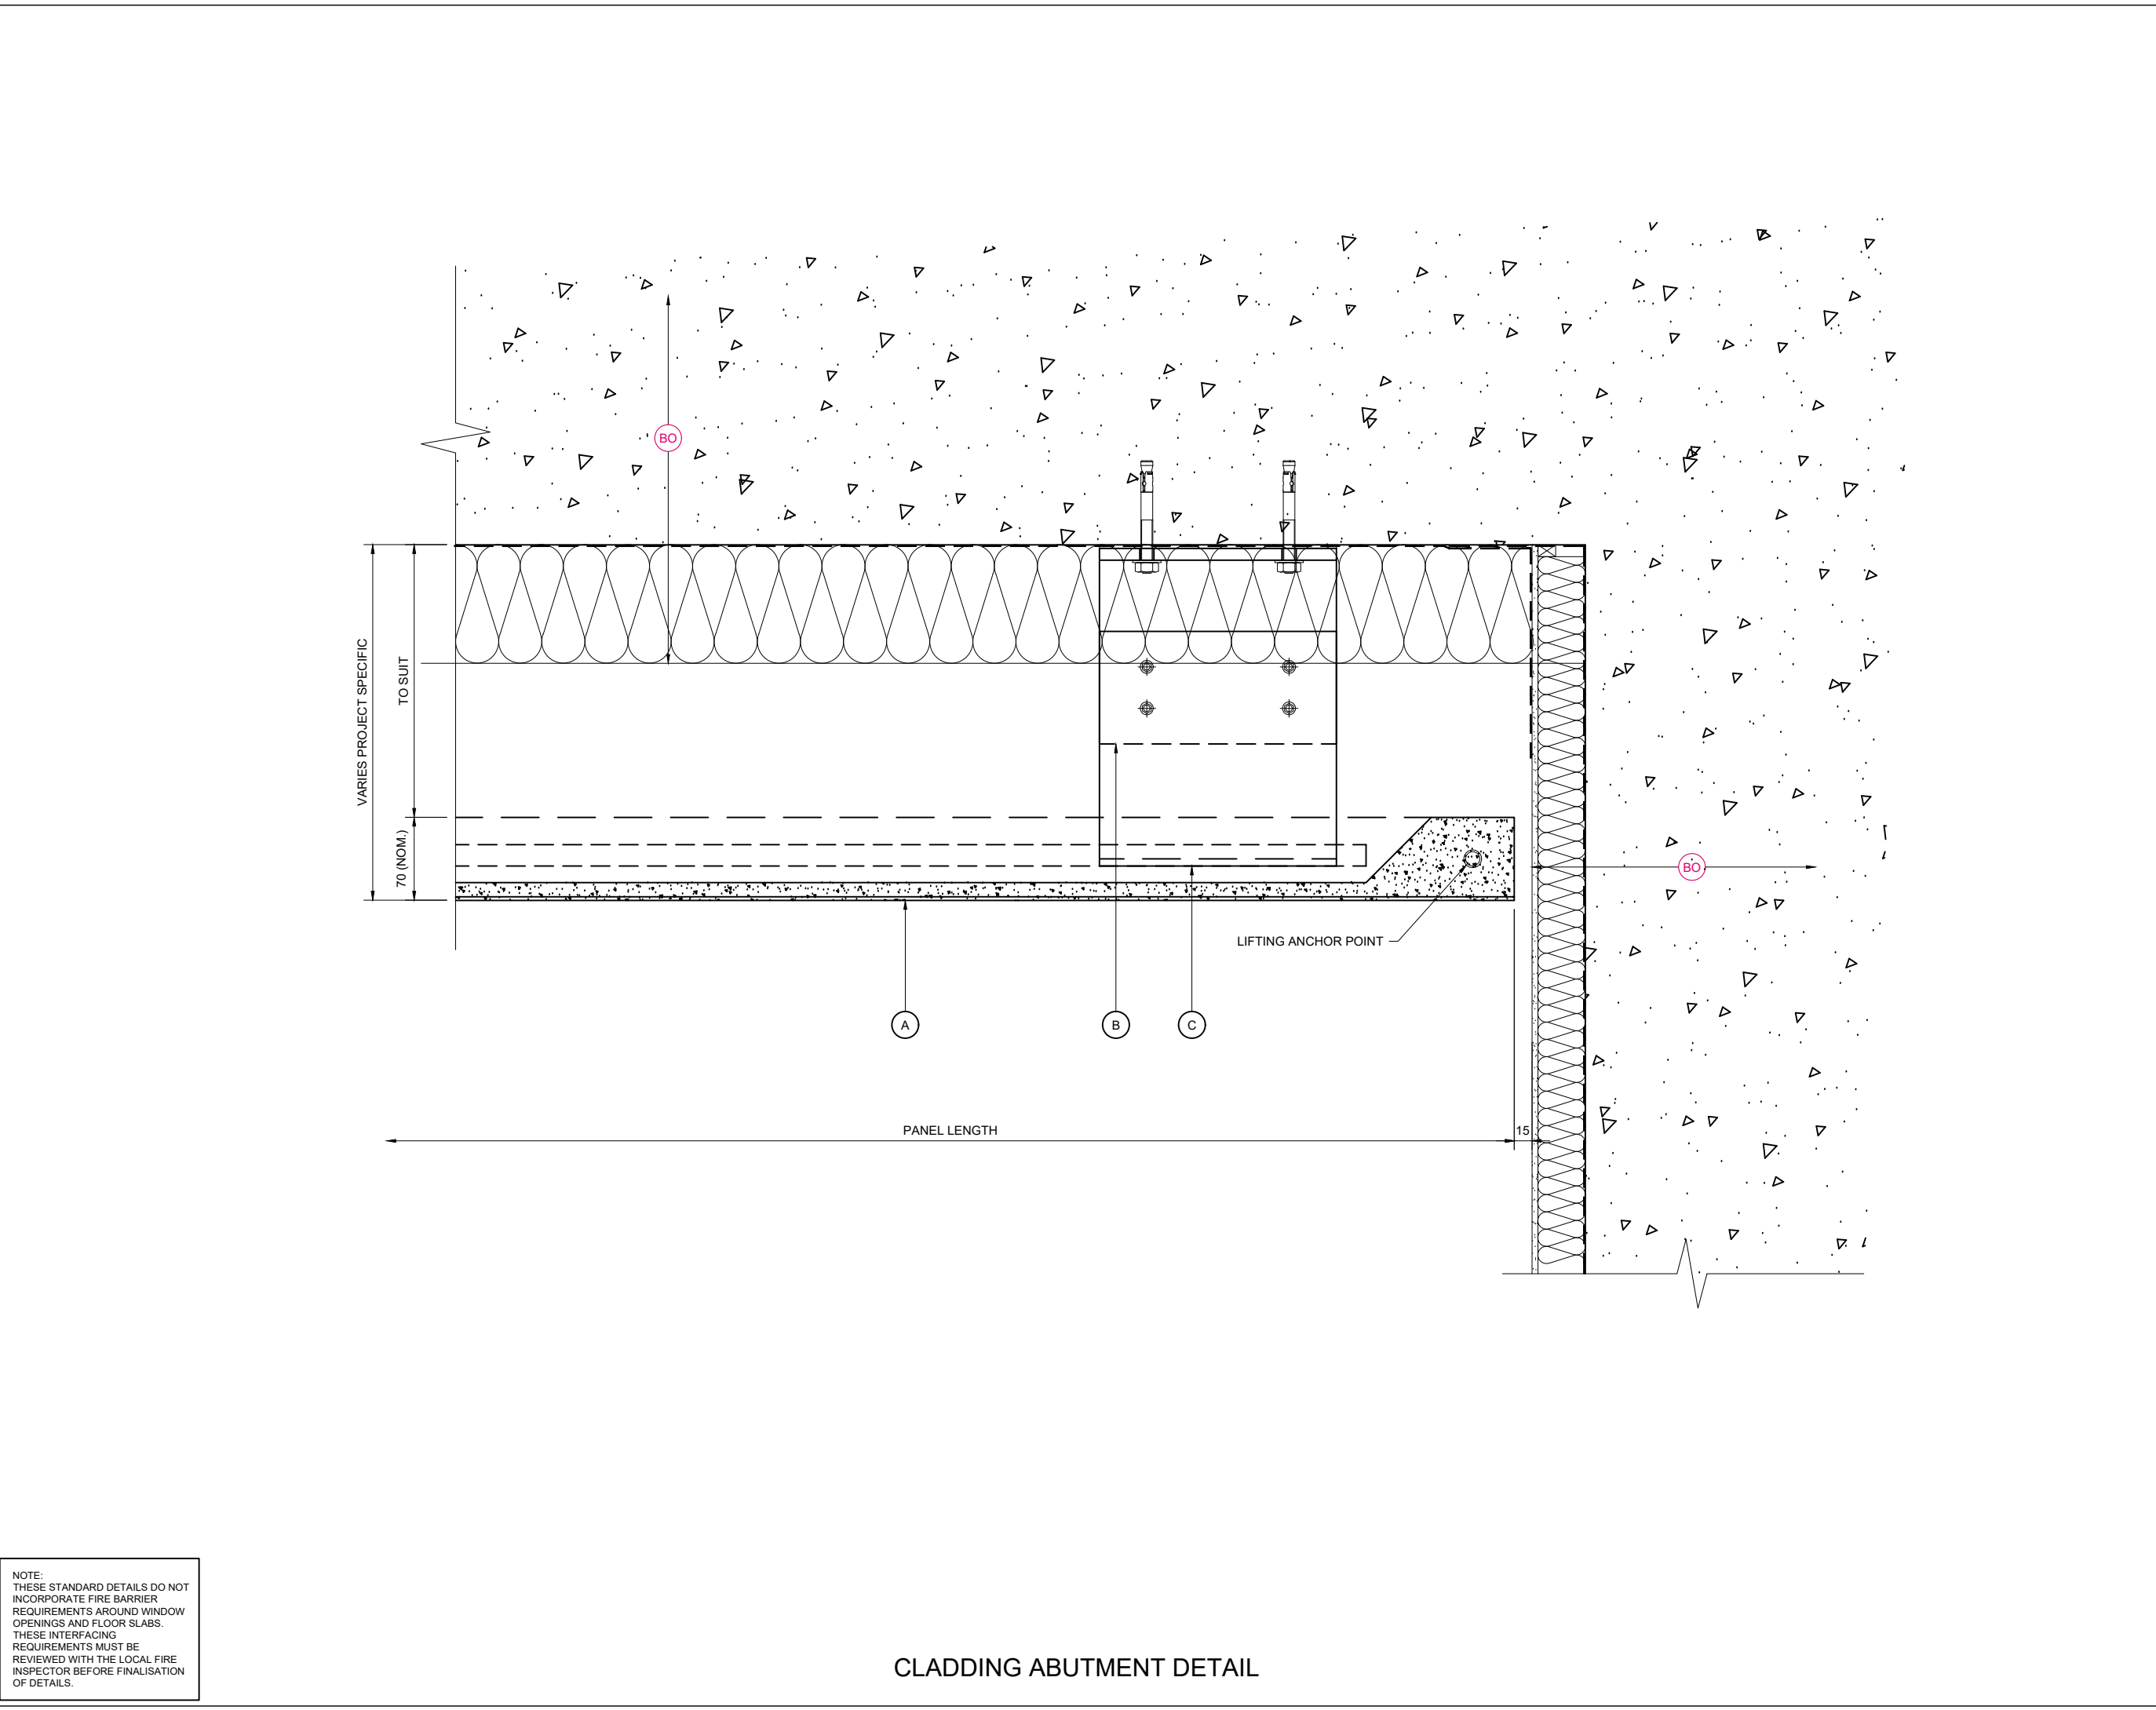

KEY COMPONENT LEGEND

A

NORSKREEN® M4 PANEL

B

ALUMINIUM SUPPORT ANGLE

C

STAINLESS STEEL SUPPORT BRACKET

BO

INDICATIVE FINISHES NOT BY TELLING Eg :

JOINT SEALANTS/ BACKING ROD

COMPRIBAND JOINT BACKING

SOLID PACKERS / ISOLATION PADS

SUBSTRATE FIXINGS

INSULATION

BREATHER MEMBRANE

CEMENT PARTICLE / LINING BOARD

STEEL FRAMING SYSTEM

INTERNAL FINISHES

GLAZING SYSTEMS AND SEALS

CLOSURE TRIMS / FLASHINGS

Rev.	Date	By	Comments
Drawing Status :			

FOR INFORMATION

Material :

NORSKREEN® M4

B SERIES - SUPPORT BRACKET TO CONCRETE

Telling Architectural

Telling Architectural Ltd

Unit 4E

Station Road

Four Ashes

Wolverhampton

WV10 7DB

Tel : 01902 797 700

Fax : 01902 797 720

© Telling Architectural Ltd

Do not scale from this drawing. If in doubt ask

Drawing Title :


CLADDING ABUTMENT

INTERNAL CORNER DETAIL /

TOP RESTRAINTS

Scale :	Checked : RAC	Drawn : EJR
1 : 5	Date : 17/01/20	Date : 17/01/20

Size	Drawing No.	Rev.
A3	NOR-M4B-D14	

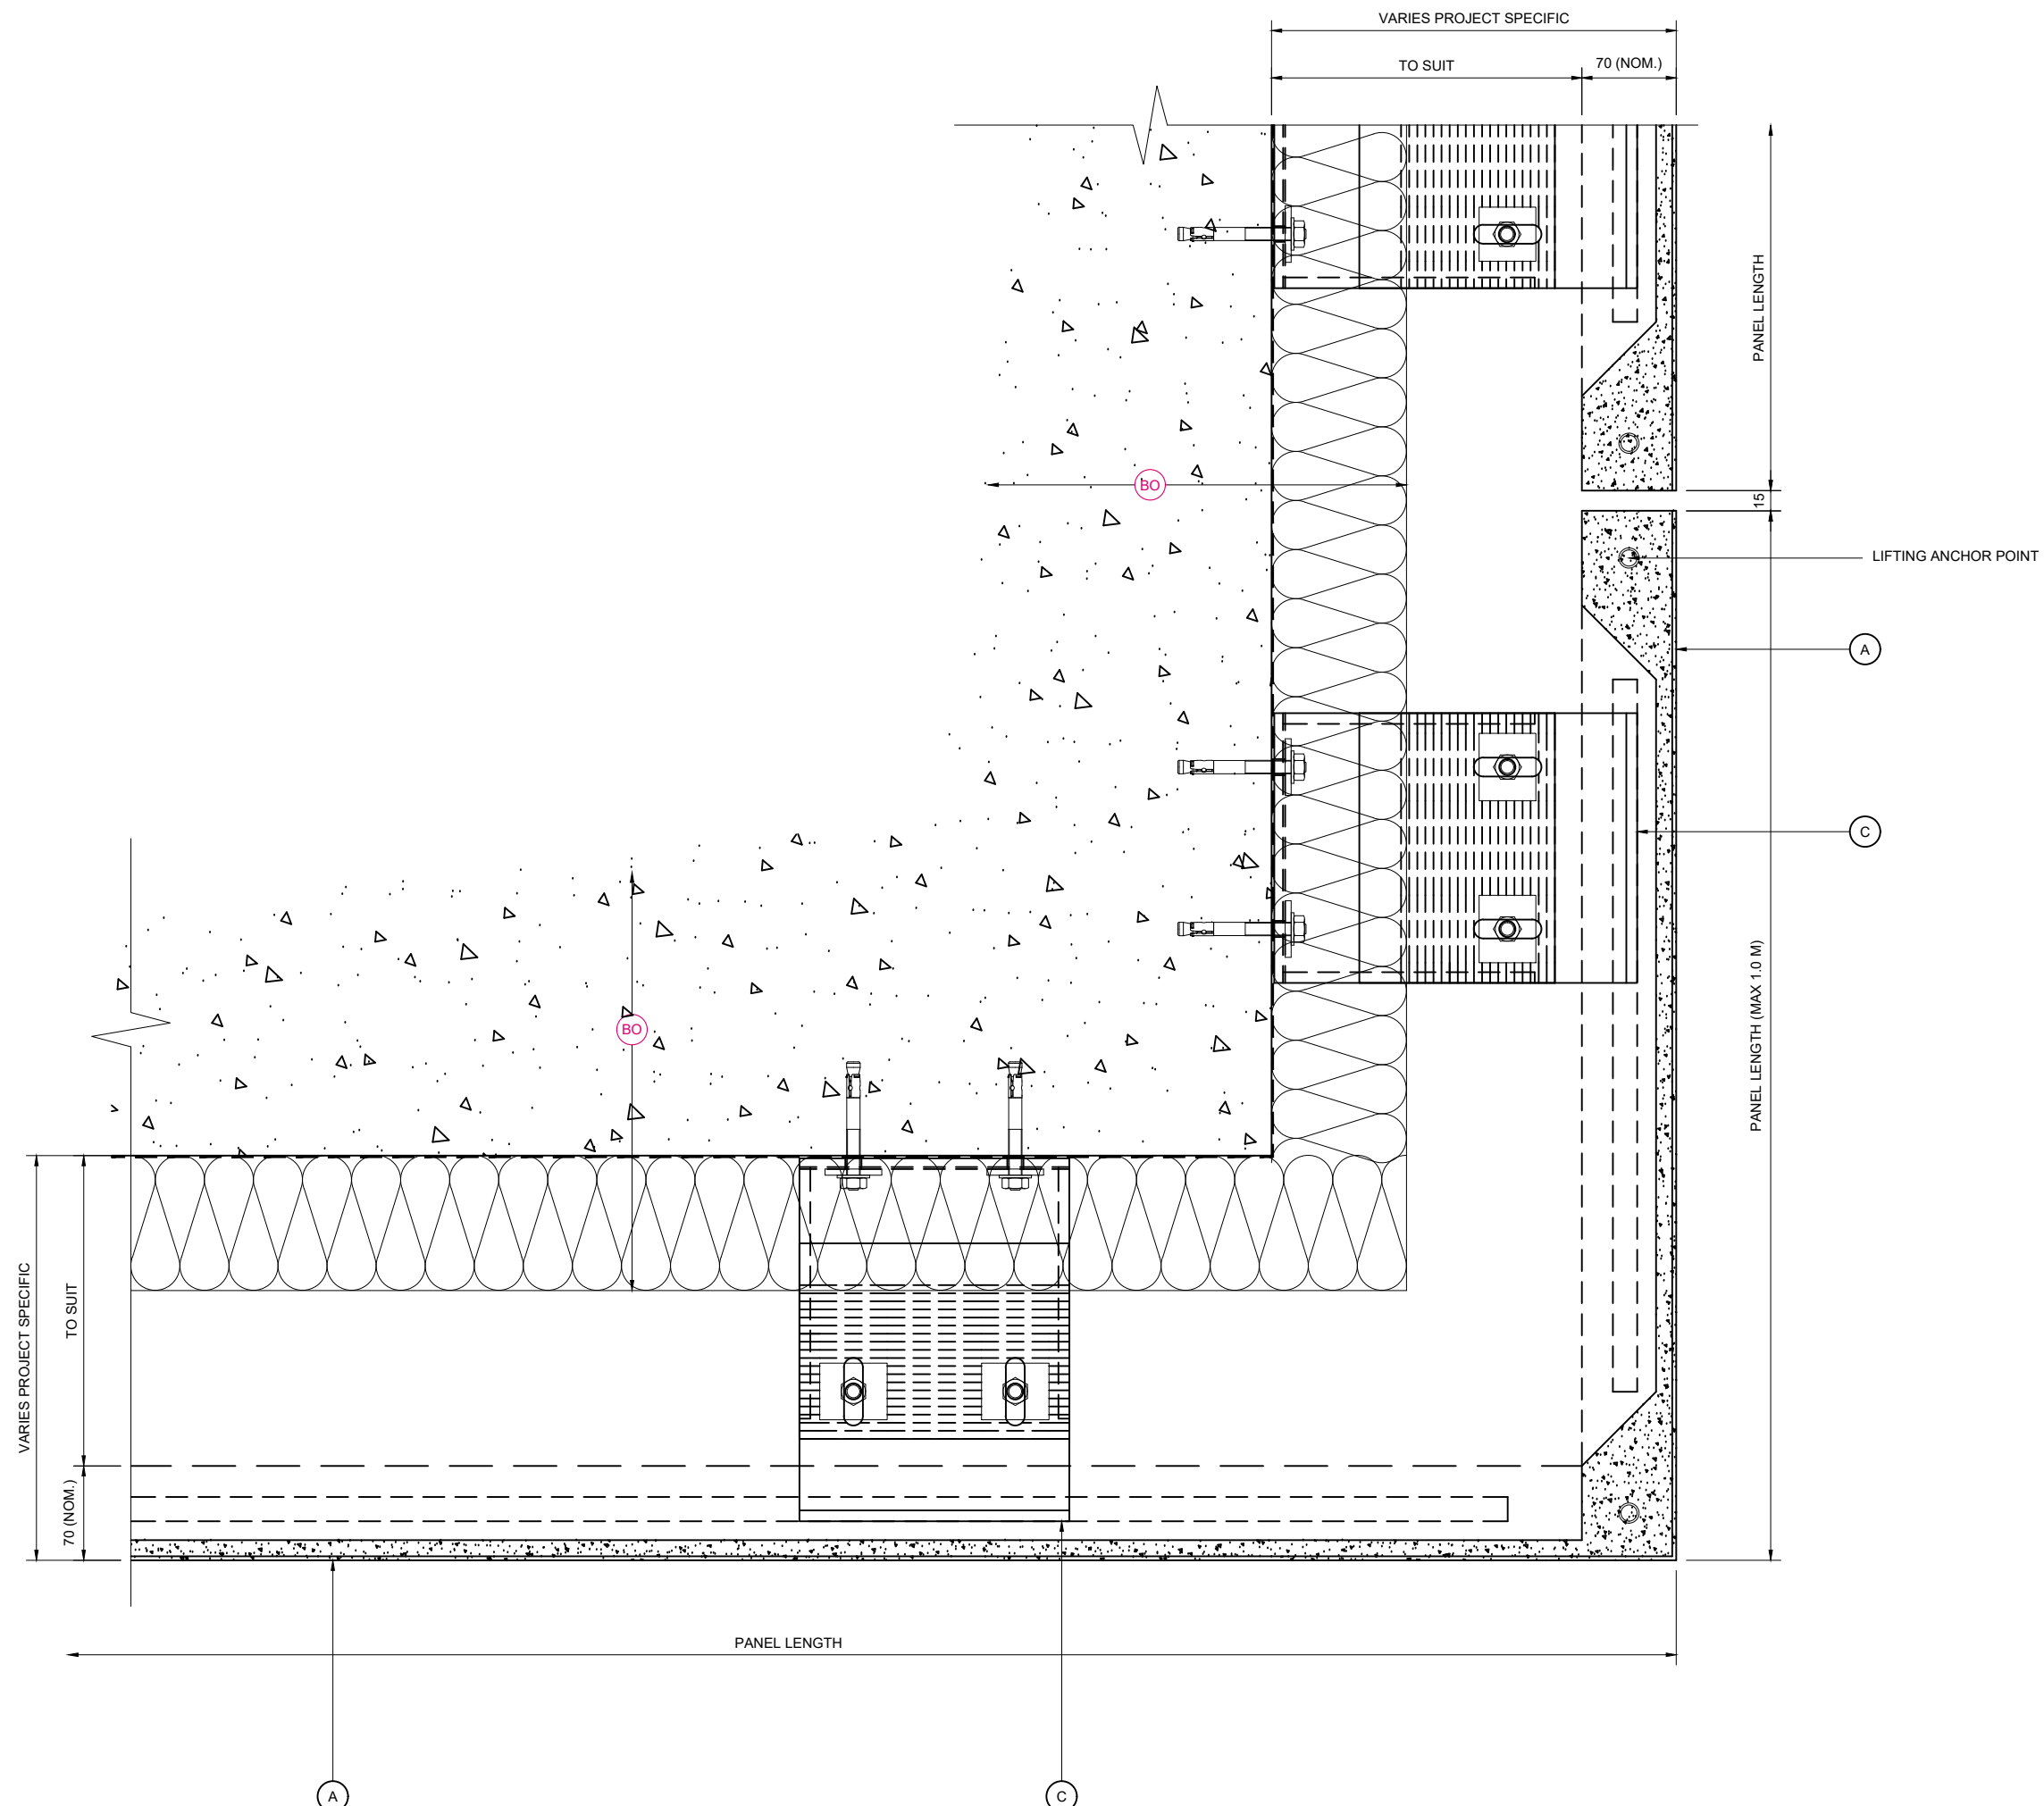

NOTE:
THESE STANDARD DETAILS DO NOT
INCORPORATE FIRE BARRIER
REQUIREMENTS AROUND WINDOW
OPENINGS AND FLOOR SLABS.
THESE INTERFACING
REQUIREMENTS MUST BE
REVIEWED WITH THE LOCAL FIRE
INSPECTOR BEFORE FINALISATION
OF DETAILS.

EXTERNAL CORNER PANEL DETAIL

KEY COMPONENT LEGEND

- (A) NORSKREEN® M4 PANEL
- (B) ALUMINIUM SUPPORT ANGLE
- (C) STAINLESS STEEL SUPPORT BRACKET

BO INDICATIVE FINISHES NOT BY TELLING Eg :

JOINT SEALANTS/ BACKING ROD

COMPRIBAND JOINT BACKING

SOLID PACKERS / ISOLATION PADS

SUBSTRATE FIXINGS

INSULATION

BREATHING MEMBRANE

CEMENT PARTICLE / LINING BOARD

STEEL FRAMING SYSTEM

INTERNAL FINISHES

GLAZING SYSTEMS AND SEALS

CLOSURE TRIMS / FLASHINGS

Rev.	Date	By	Comments
------	------	----	----------

Drawing Status :

FOR INFORMATION

Material :

NORSKREEN® M4

B SERIES - SUPPORT
BRACKET TO CONCRETE



© Telling Architectural Ltd
Do not scale from this drawing. If in doubt ask


Drawing Title :

EXTERNAL CORNER PANEL DETAIL / BASE BRACKETS

Scale : 1 : 5	Checked : RAC Date : 17/01/20	Drawn : EJR Date : 17/01/20
------------------	----------------------------------	--------------------------------

Size	Drawing No.	Rev.
A3	NOR-M4B-D15	

NOTE:
THESE STANDARD DETAILS DO NOT
INCORPORATE FIRE BARRIER
REQUIREMENTS AROUND WINDOW
OPENINGS AND FLOOR SLABS.
THESE INTERFACING
REQUIREMENTS MUST BE
REVIEWED WITH THE LOCAL FIRE
INSPECTOR BEFORE FINALISATION
OF DETAILS.

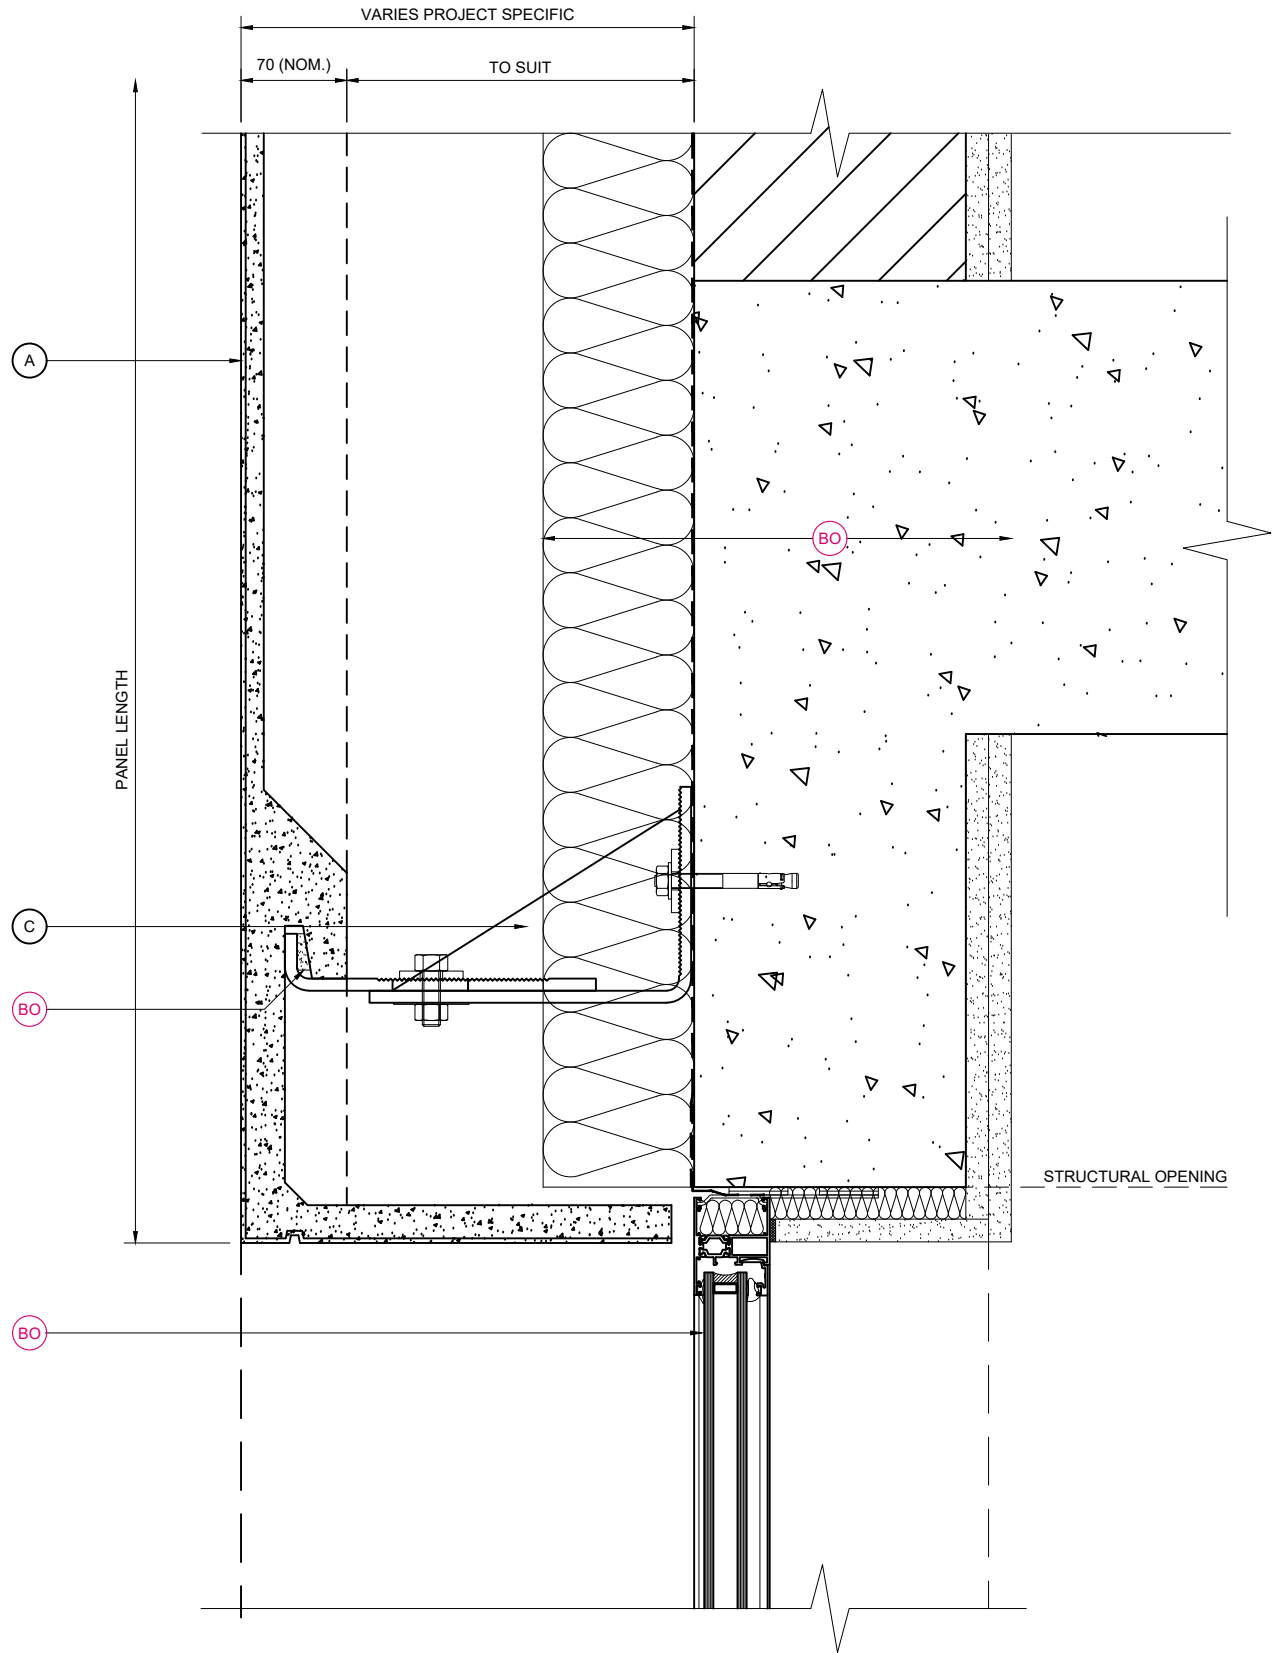

WINDOW PANEL RETURN DETAIL

KEY COMPONENT LEGEND

- A NORSKREEN® M4 PANEL
- B ALUMINIUM SUPPORT ANGLE
- C STAINLESS STEEL SUPPORT BRACKET

- BO INDICATIVE FINISHES NOT BY TELLING Eg :
 - JOINT SEALANTS/ BACKING ROD
 - COMPRIBAND JOINT BACKING
 - SOLID PACKERS / ISOLATION PADS
 - SUBSTRATE FIXINGS
 - INSULATION
 - BREATHER MEMBRANE
 - CEMENT PARTICLE / LINING BOARD
 - STEEL FRAMING SYSTEM
 - INTERNAL FINISHES
 - GLAZING SYSTEMS AND SEALS
 - CLOSURE TRIMS / FLASHINGS

Rev.	Date	By	Comments
------	------	----	----------

Drawing Status :

FOR INFORMATION

Material :

NORSKREEN® M4

B SERIES - SUPPORT
BRACKET TO CONCRETE



Telling Architectural Ltd
Unit 4E
Station Road
Four Ashes
Wolverhampton
WV10 7DB

Tel : 01902 797 700
Fax : 01902 797 720


© Telling Architectural Ltd
Do not scale from this drawing. If in doubt ask

Drawing Title :

WINDOW HEAD PANEL
RETURN DETAIL

Scale :	Checked : RAC	Drawn : EJR
1 : 5	Date : 17/01/20	Date : 17/01/20

Size	Drawing No.	Rev.
A3	NOR-M4B-D17	

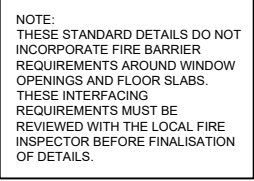

<u>KEY COMPONENT LEGEND</u>			
(A)	NORSKREEN® M4 PANEL		
(B)	ALUMINIUM SUPPORT ANGLE		
(C)	STAINLESS STEEL SUPPORT BRACKET		
(BO) INDICATIVE FINISHES NOT BY TELLING Eg :			
JOINT SEALANTS/ BACKING ROD			
COMPRIBAND JOINT BACKING			
SOLID PACKERS / ISOLATION PADS			
SUBSTRATE FIXINGS			
INSULATION			
BREATHER MEMBRANE			
CEMENT PARTICLE / LINING BOARD			
STEEL FRAMING SYSTEM			
INTERNAL FINISHES			
GLAZING SYSTEMS AND SEALS			
CLOSURE TRIMS / FLASHINGS			
Rev.	Date	By	Comments
Drawing Status :			
FOR INFORMATION			
Material :			
NORSKREEN® M4			
B SERIES - SUPPORT BRACKET TO CONCRETE			
Telling Architectural			
Telling Architectural Ltd Unit 4E Station Road Four Ashes Wolverhampton WV10 7DB			
Tel : 01902 797 700 Fax : 01902 797 720			
<small>© Telling Architectural Ltd Do not scale from this drawing. If in doubt ask</small>			
Drawing Title :			
WINDOW REVEAL PANEL RETURN DETAIL			
Scale :		Checked : RAC	
1 : 5		Drawn : EJR	
		Date : 17/01/20	
Size		Date : 17/01/20	
Drawing No.		Rev.	
A3		NOR-M4B-D18	