




The movement joint is built using a standard terminal end detail with a 10mm gap. The gap is filled with a compressible filler and sealant where required.

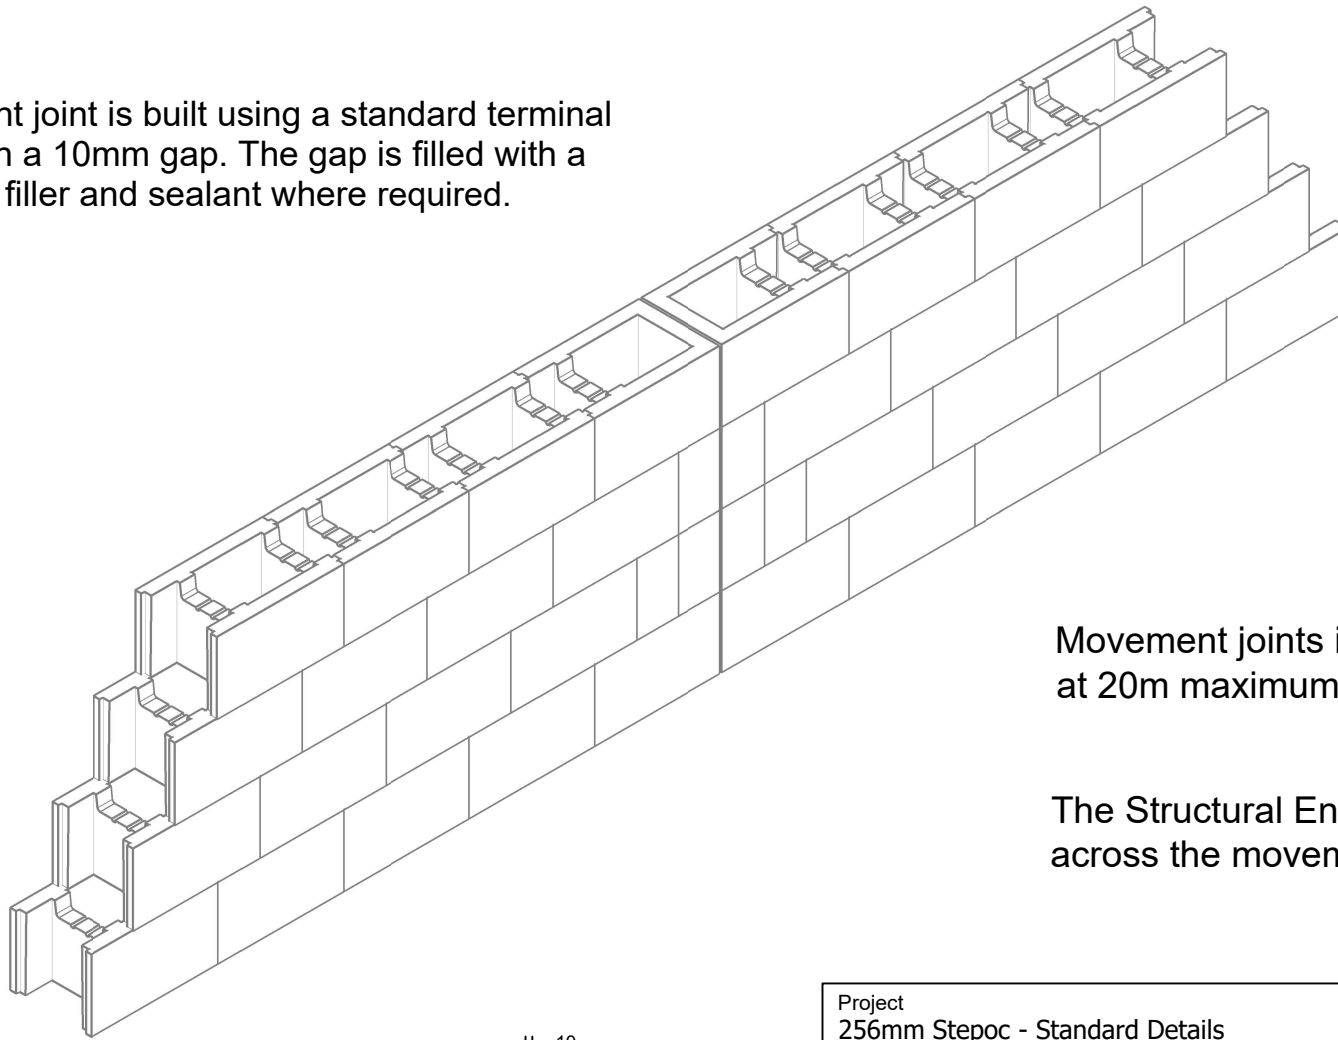

Movement joints in Stepoc are spaced at 20m maximum centers.

The Structural Engineer may require ties across the movement joint

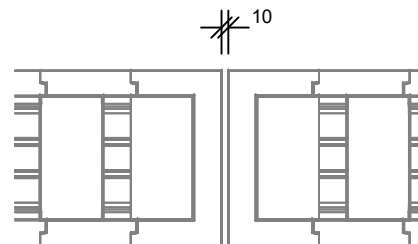

Project 256mm Stepoc - Standard Details			 Anderton
Title MOVEMENT JOINT DETAIL			
Drawing Number ST - 256 - MJ		Rev A	Units 1 & 2, Cosgrove Business Park Soot Hill, Anderton Northwich Cheshire CW9 6AA Tel: 0333 234 3434 www.andertonconcrete.co.uk Anderton Concrete Ltd. 2019 ©
Drawn By TJF	Date 09.05.2013	Scale NTS	
Approved By	Date		
Drawing is supplied by Anderton Concrete Ltd and must not be reproduced or shown to others without prior written consent.			