

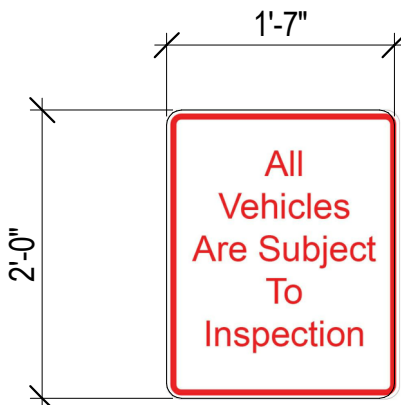


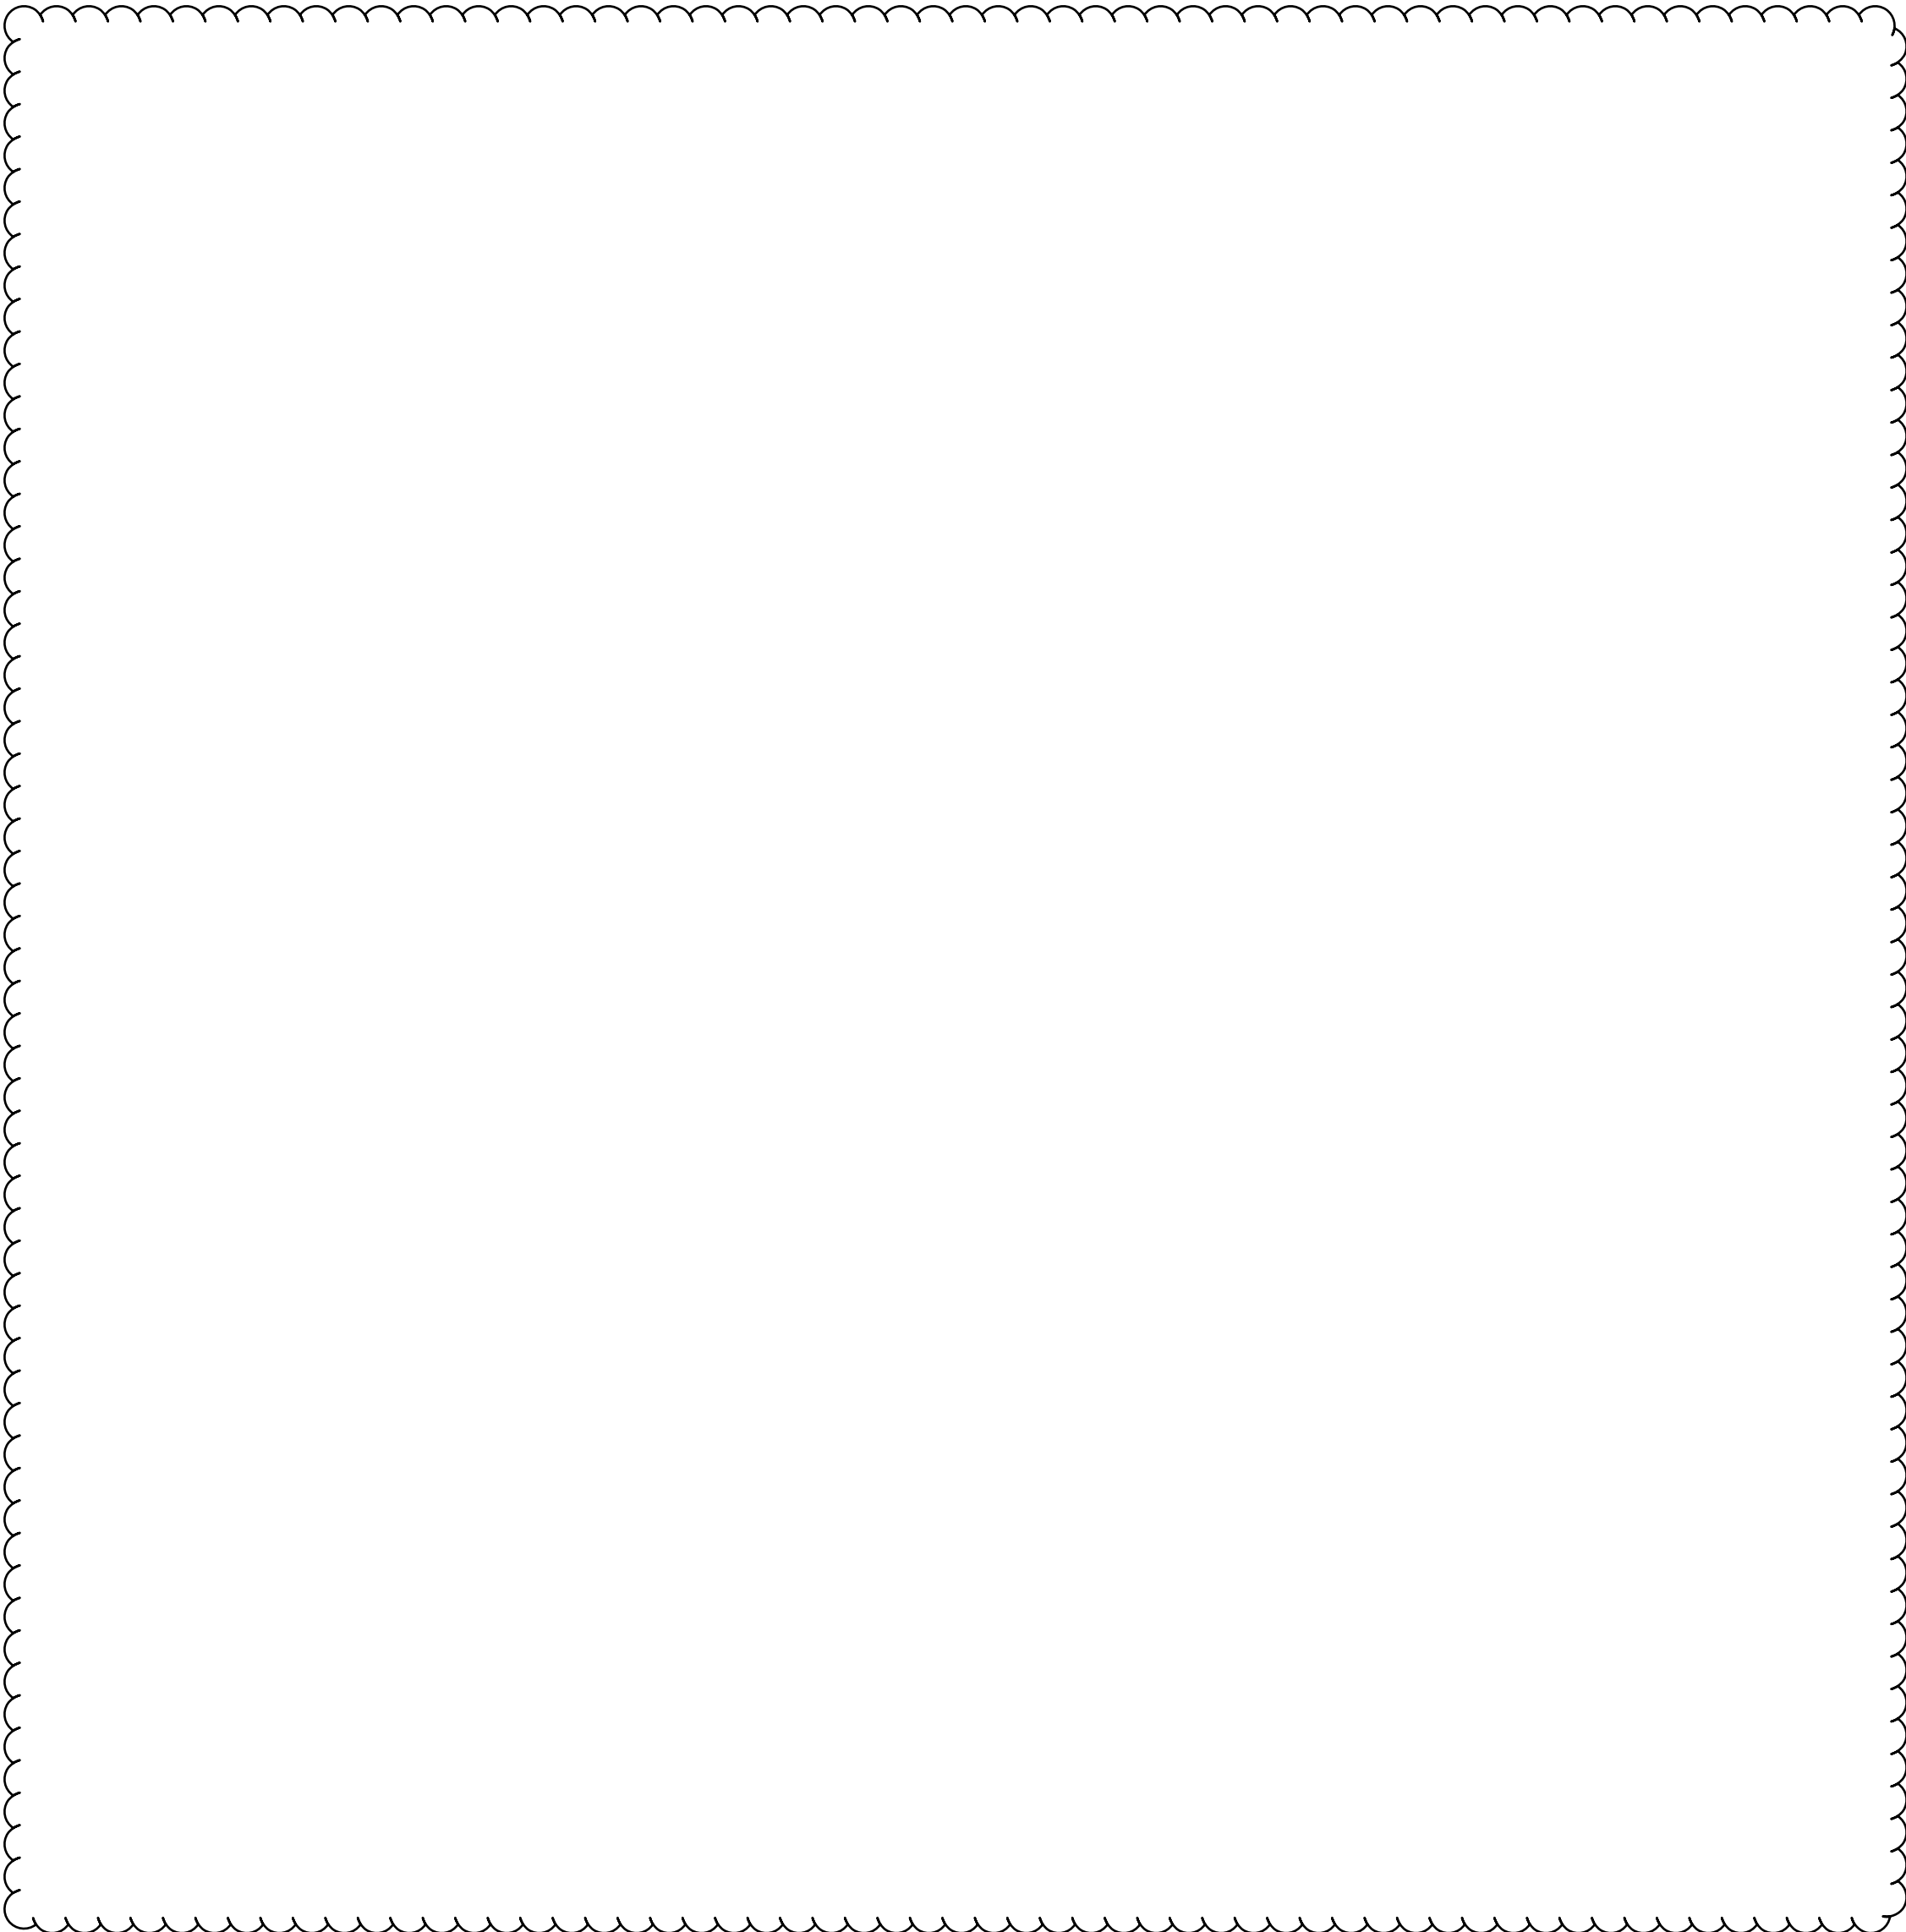

SIGN TYPE R3 - SUBJECT TO INSPECTION

NOTES:


1. SIGN SHALL COMPLY WITH ALL TXDOT STANDARDS
2. SIGN TO BE CONSTRUCTED OF 80 MIL ALUMINUM PLATE
3. SIGN FACE SHALL HAVE DIAMOND GRADE REFLECTIVE FINISH
4. SIGN BACKGROUND SHALL BE WHITE
5. SIGN TEXT SHALL BE RED
6. SIGN SHALL REPLACE EXISTING SIGN TO BE REMOVED PER DEMO PLANS

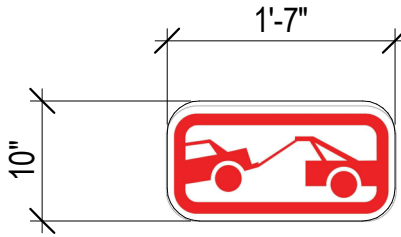

SIGN TYPE R2 - TOW AWAY ZONE

NOTES:

1. SIGN SHALL COMPLY WITH ALL TXDOT STANDARDS
2. SIGN TO BE CONSTRUCTED OF 80 MIL ALUMINUM PLATE
3. SIGN FACE SHALL HAVE DIAMOND GRADE REFLECTIVE FINISH
4. SIGN BACKGROUND SHALL BE WHITE
5. SIGN TEXT SHALL BE WHITE
6. SIGN SHALL REPLACE EXISTING SIGN TO BE REMOVED PER DEMO PLANS

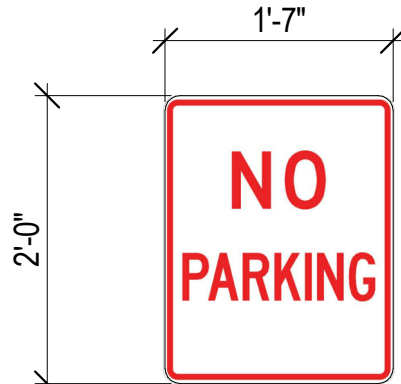

SIGN TYPE R1 - NO PARKING

NOTES:

1. SIGN SHALL COMPLY WITH ALL TXDOT STANDARDS
2. SIGN TO BE CONSTRUCTED OF 80 MIL ALUMINUM PLATE
3. SIGN FACE SHALL HAVE DIAMOND GRADE REFLECTIVE FINISH
4. SIGN BACKGROUND SHALL BE WHITE
5. SIGN TEXT SHALL BE RED
6. SIGN SHALL REPLACE EXISTING SIGN TO BE REMOVED PER DEMO PLANS

CLIENT



Client Name

ARCHITECT




PGAL
3131 BRIARPARK DR.
SUITE 200
HOUSTON, TX 77042
[T] 713 622 1444
[F] 713 968 9333
www.pgal.com

DEPARTMENT OF AVIATION
RECOMMENDED:

HOUSTON AIRPORT SYSTEM
DIRECTOR OR DESIGN REPRESENTATIVE

HAS TIP # 2780 - IAH

REGISTRATION
Copyright © 2020

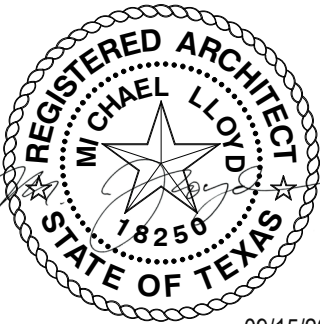

09/15/2020

DRAWING HISTORY

NO.	DATE	DESCRIPTION
01	10-12-18	30% SCHEMATIC DESIGN
02	02-26-19	95% CDS
03	08-09-19	100% ISSUE FOR BID
04	05-08-20	100% ISSUE FOR REBID
Δ	09-15-20	ADDENDUM #3

PROJECT NAME

IAH TERMINAL C
GARAGE
SIGNAGE &
WAYFINDING

PROJECT LOCATION

TERMINAL C
3500 NORTH
TERMINAL RD.
HOUSTON, TX 77032

PROJECT NUMBER



1004395

SHEET TITLE

SIGNAGE DETAILS
& REGULATORY
SIGNS

SHEET NUMBER

AG3.000

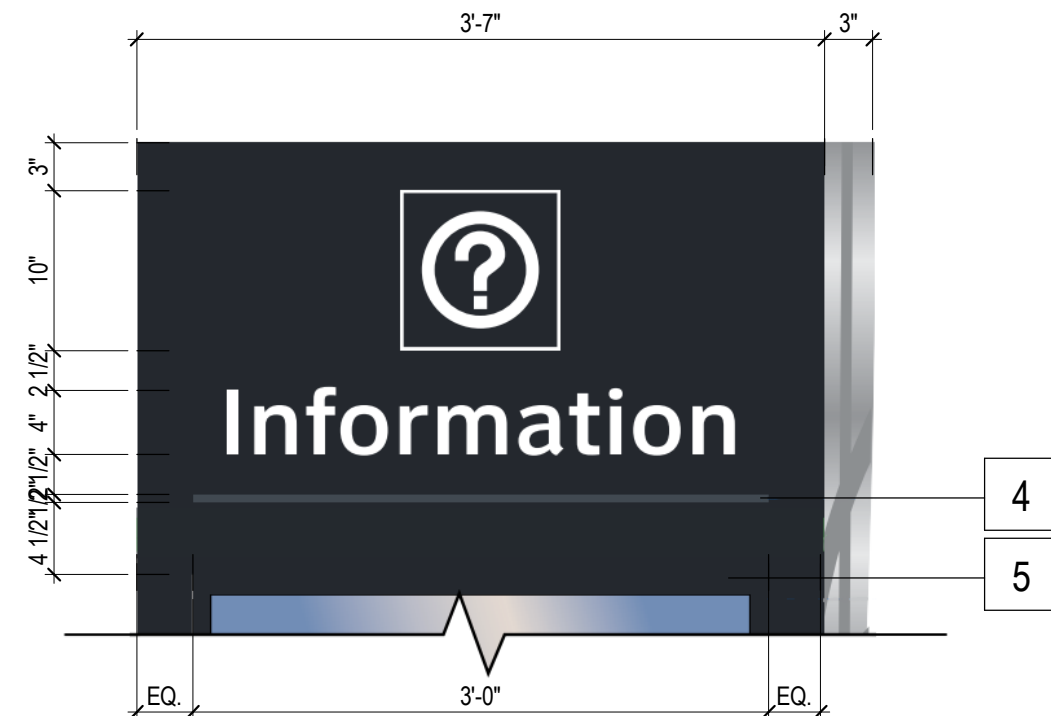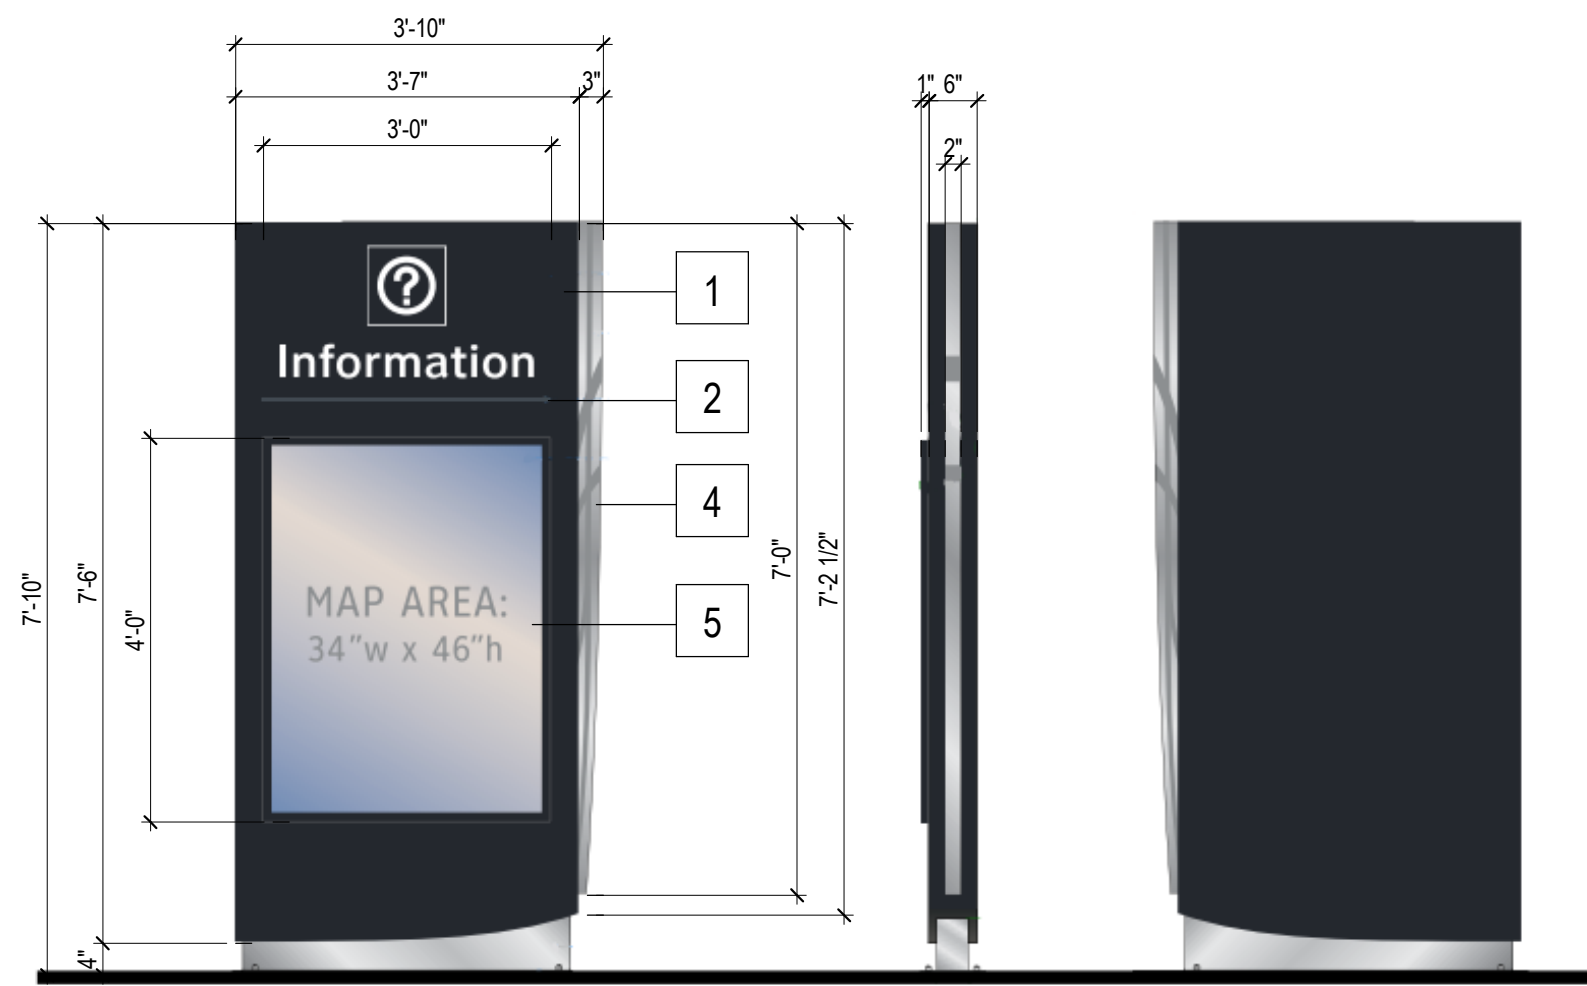


NOTE:

1. 6" DEEP FABRICATED ALUMINUM COMPARTMENT/BOX PAINTED PMS-433C WITH 3M-7725-20 WHITE VINYL CUT LETTERING AND GRAPHICS APPLIED ON THE FACE. FONT USED: CLEARVIEW TEXT MEDIUM.
2. DEEP ALUMINUM SIDE BOX CONSTRUCTED FROM 1/8" THICK PANELS PAINTED MP33172 WITH APPLIED VINYL PMS-430C UC 900-837 T FOR THE GRAPHIC SHAPE.
3. ALLUMINUM BASE PAINTED TO MP33172
4. VINYL APPLIED TO MATCH PMS-432C
5. 1 X 1" X 1/8" FABRICATED ALUMINUM FRAME PAINTED TO MATCH PMS-433C WITH 1/8" THICK POLYCARBONATE PANEL.
6. 1/2" THICK ALUMINUM BOTTOM MOUNTING PLATE PAINTED TO MATCH MP-33172 "SILVER SURFER METALLIC".

SCALE: 1"=1'-0"


DIRECTORY KIOSKS 1/2" = 1'-0" 5

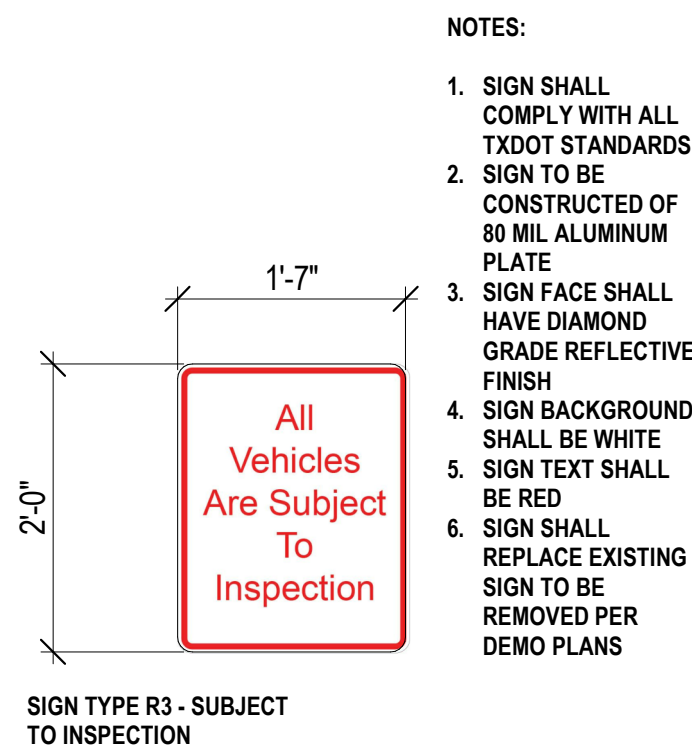

NOTES:

1. SIGN SHALL COMPLY WITH ALL TXDOT STANDARDS
2. SIGN TO BE CONSTRUCTED OF 80 MIL ALUMINUM PLATE
3. SIGN FACE SHALL HAVE DIAMOND GRADE REFLECTIVE FINISH
4. SIGN BACKGROUND SHALL BE WHITE
5. SIGN TEXT SHALL BE RED
6. SIGN SHALL REPLACE EXISTING SIGN TO BE REMOVED PER DEMO PLANS


SIGN TYPE R3 - SUBJECT TO INSPECTION

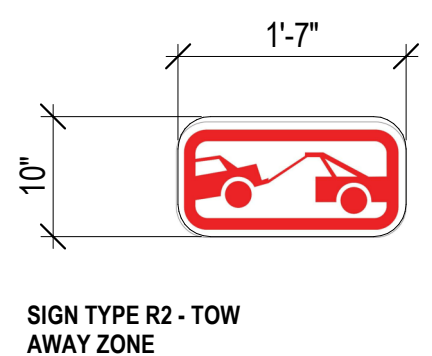

NOTES:

1. SIGN SHALL COMPLY WITH ALL TXDOT STANDARDS
2. SIGN TO BE CONSTRUCTED OF 80 MIL ALUMINUM PLATE
3. SIGN FACE SHALL HAVE DIAMOND GRADE REFLECTIVE FINISH
4. SIGN BACKGROUND SHALL BE WHITE
5. SIGN TEXT SHALL BE WHITE
6. SIGN SHALL REPLACE EXISTING SIGN TO BE REMOVED PER DEMO PLANS

SIGN TYPE R2 - TOW AWAY ZONE

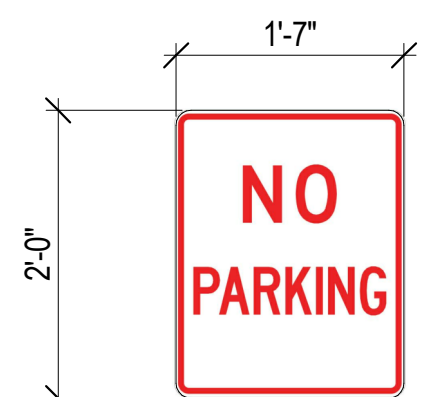


NOTES:


1. SIGN SHALL COMPLY WITH ALL TXDOT STANDARDS
2. SIGN TO BE CONSTRUCTED OF 80 MIL ALUMINUM PLATE
3. SIGN FACE SHALL HAVE DIAMOND GRADE REFLECTIVE FINISH
4. SIGN BACKGROUND SHALL BE WHITE
5. SIGN TEXT SHALL BE RED
6. SIGN SHALL REPLACE EXISTING SIGN TO BE REMOVED PER DEMO PLANS

SIGN TYPE R1 - NO PARKING



SIGN TYPE R1-R3 3/4" = 1'-0" 3

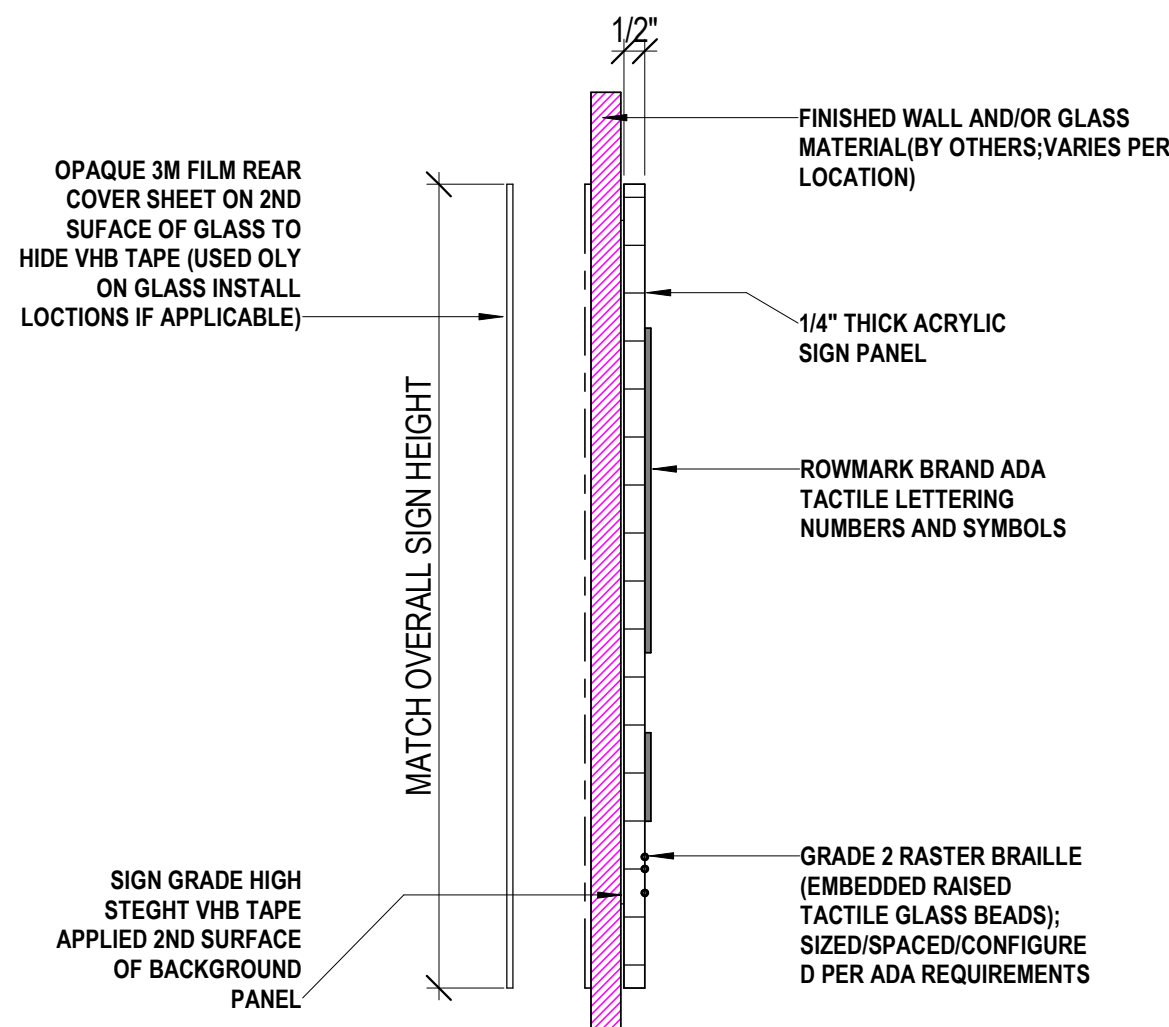

SIGNAGE DETAIL 3" = 1'-0" 4

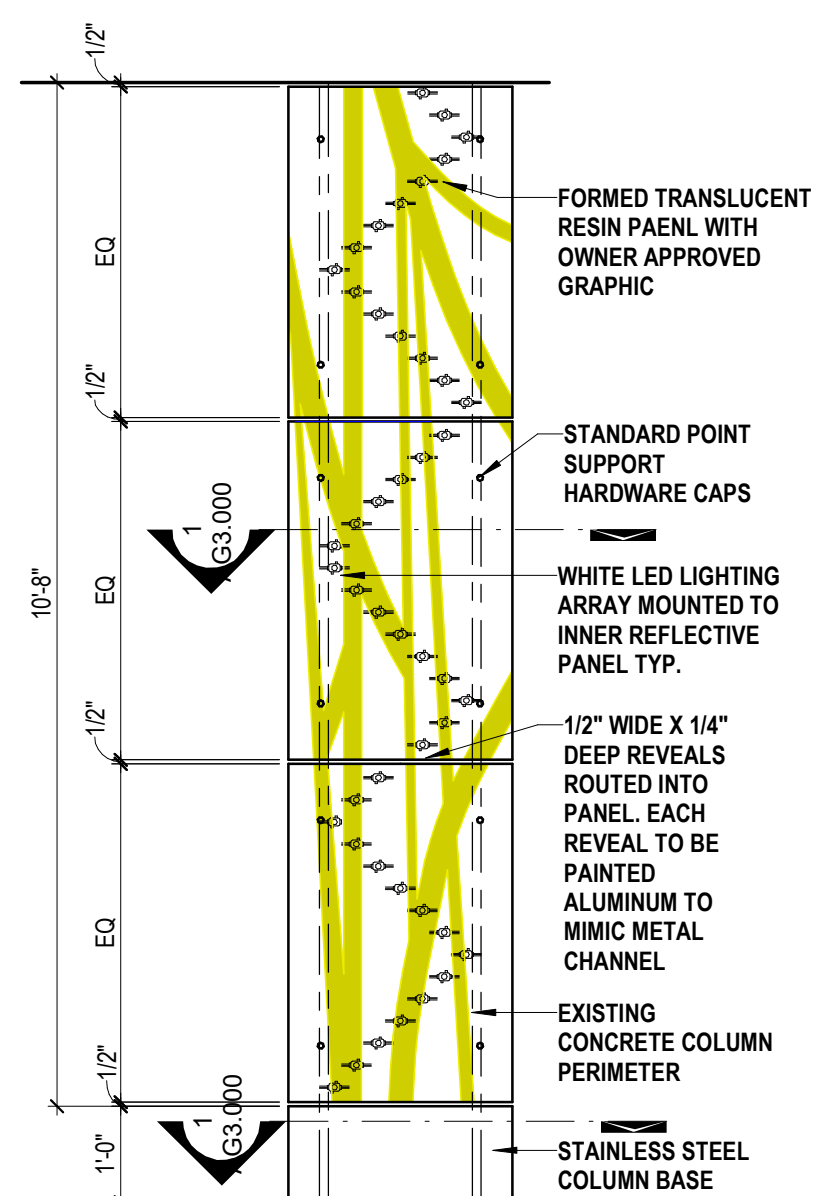

SKYWAY COLUMN ELEVATION 1/2" = 1'-0" 2

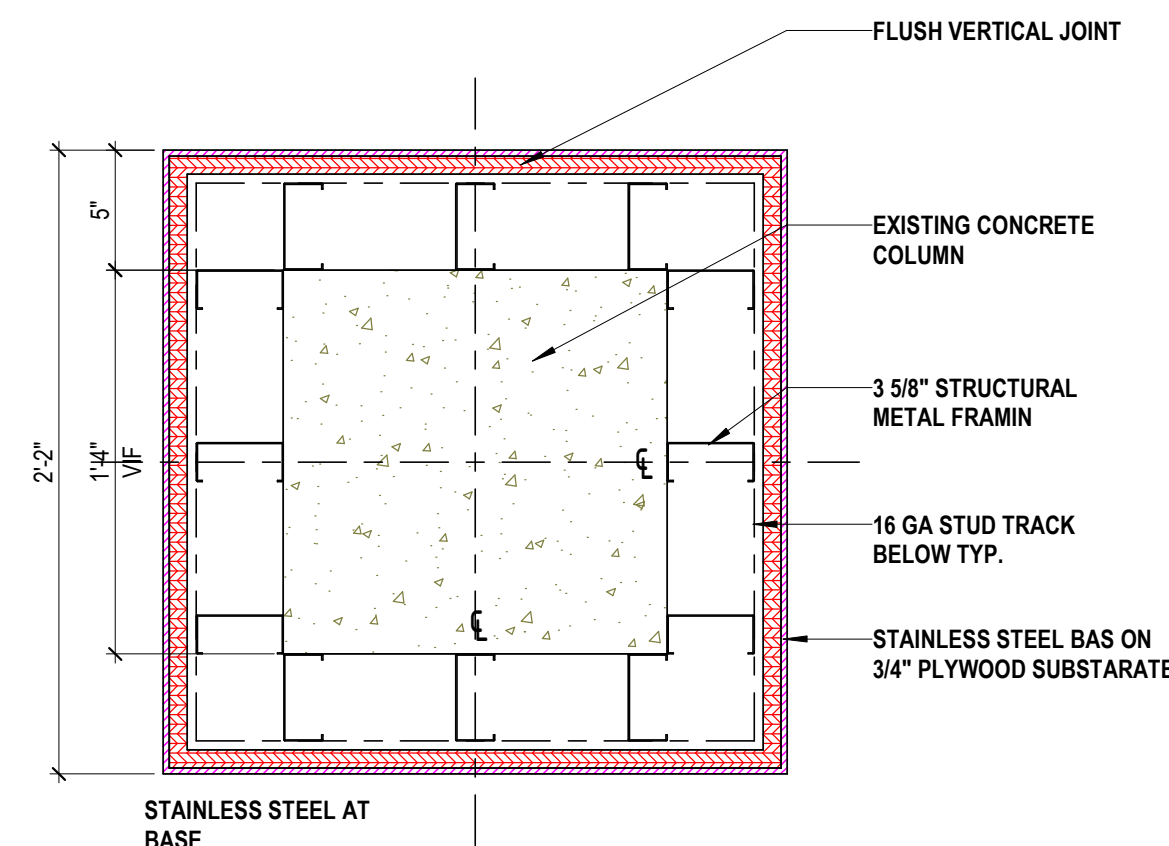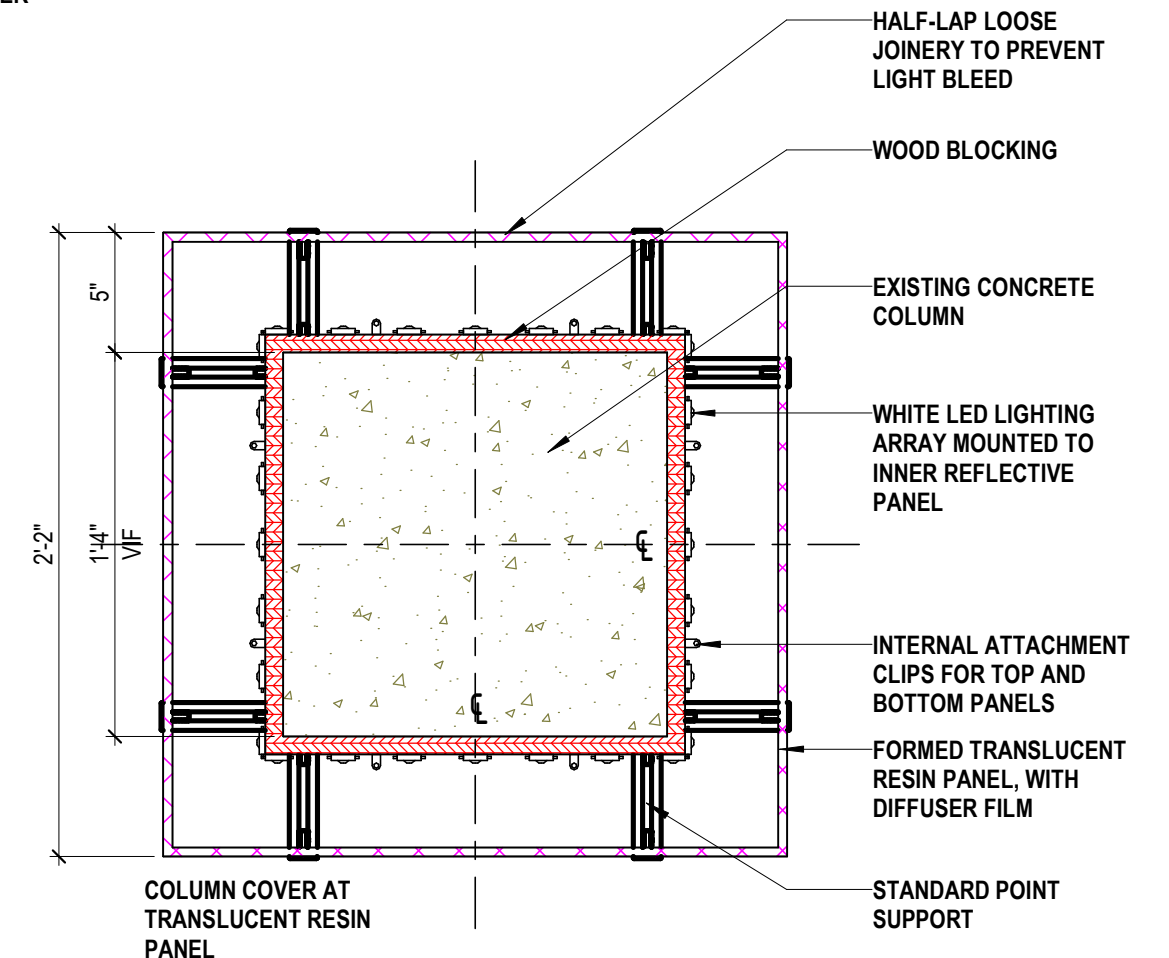

NOTES:

- PROVIDE EVEN ILLUMINATION FROM LED ARRAY, NO HOT SPOTS OR DIM ILLUMINATION AREAS. PROVIDE SAME WHITE LED'S PRIOR TO FABRICATION TO TEST COLOR, BRIGHTNESS AND INTENSITY. A PROTOTYPE COLUMN FIXTURE IS TO BE PROVIDED AND APPROVED PRIOR TO FABRICATION. ALL ILLUMINATED COLUMN FIXTURES LOCATED AT SKYWAYS TO MAINTAIN THE SAMPLE COLOR, CONSISTENCY AND ILLUMINATION AIRPORT WIDE ALL REQUIRED CONDUIT/DEVICES TO BE WITHIN COLUMN COVER AND NOT VISIBLE

SKYWAY COLUMN DETAIL 1/2" = 1'-0" 1

CLIENT



HAS AVIATION DEPT.
16930 JOHN F.
KENNEDY BLVD.
HOUSTON TX 77032
[T] 281 233 1757
[F] 281 233 1800

ARCHITECT



PGAL
3131 BRIARPARK DR.
SUITE 200
HOUSTON, TX 77042
[T] 713 622 1444
[F] 713 968 9333
www.pgal.com

DEPARTMENT OF AVIATION
RECOMMENDED:

HAS TIP # 2780 - IAH

REGISTRATION
Copyright © 2020



09/15/2020

DRAWING HISTORY

NO.	DATE	DESCRIPTION
01	08-24-18	30% SCHEMATIC DESIGN
02	11-15-18	60% CDS
03	02-25-19	95% CDS
04	08-09-19	100% ISSUE FOR BID
05	05-08-20	100% ISSUE FOR REBID
06	09-15-20	ADDENDUM #3 08.15.2020

PROJECT NAME

IAH TERMINAL C
SIGNAGE &
WAYFINDING

PROJECT LOCATION

TERMINAL C
3500 NORTH
TERMINAL RD.
HOUSTON, TX 77032

PROJECT NUMBER

1003413

SHEET TITLE

SIGNAGE DETAILS
& REGULATORY
SIGNS

SHEET NUMBER

AG3.000