


FILENAME: C:\Users\jalexander\Documents\02.18027- HAS Terminal C Signage_Central_R19_jalexander@voltairinc.com.rvt
STAMP: 5/8/2020 10:22:45 AM

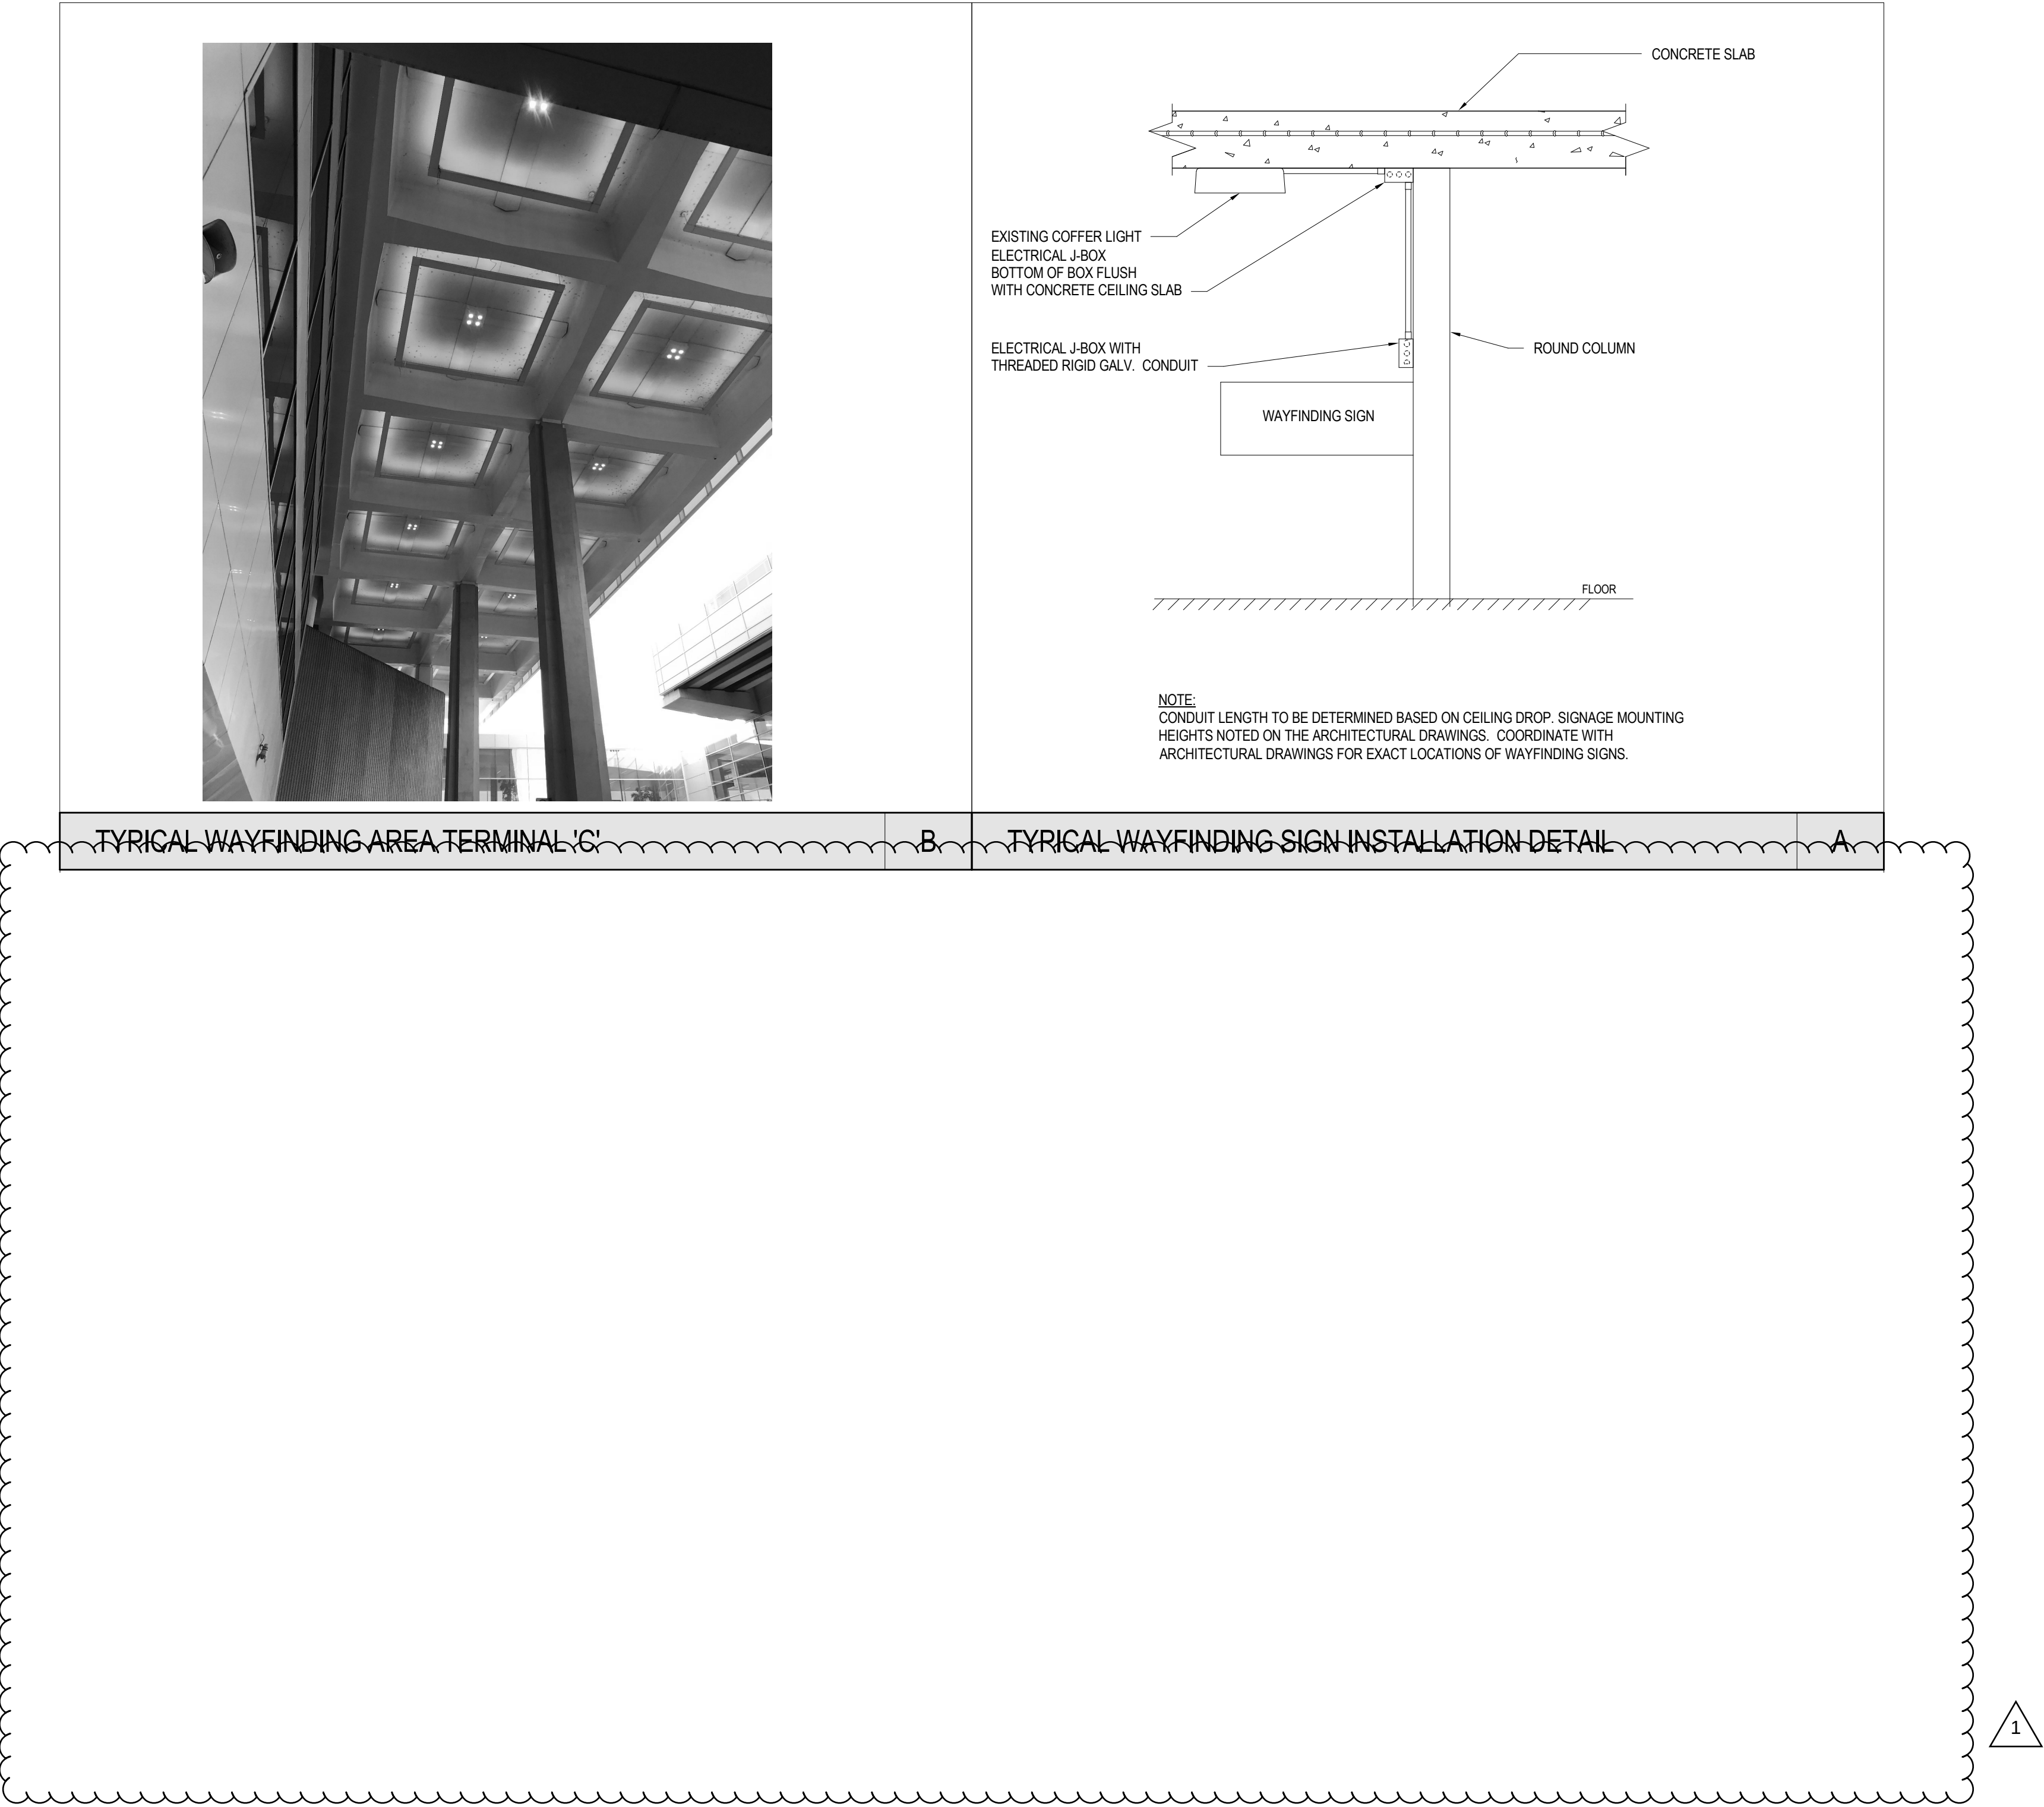

CLIENT



HAS AVIATION DEPT.
16930 JOHN F.
KENNEDY BLVD.
HOUSTON TX 77032
[T] 281 233 1757
[F]281 233 1800

ARCHITECT




PGAL
3131 BRIARPARK DR.
SUITE 200
HOUSTON, TX 77042
[T] 713 622 1444
[F] 713 968 9333
www.pgal.com

DEPARTMENT OF AVIATION
RECOMMENDED.

HOUSTON AIRPORT SYSTEM
DIRECTOR OR DESIGN REPRESENTATIVE

HAS TIP # 2780 - IAH

REGISTRATION
Copyright © 2020

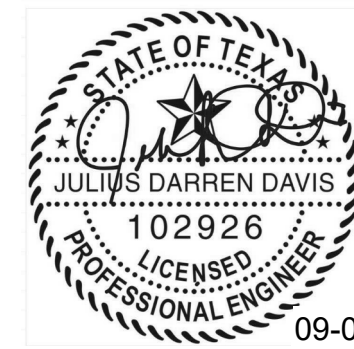

DRAWING HISTORY

Nr.	DATE	DESCRIPTION
1	03-12-19	95% CDS
4	04-16-19	100% ISSUE FOR BID
5	10-24-19	ADDENDUM 1
6	05-08-20	100% ISSUE FOR REBID
△	09-04-20	ADDENDUM #2

PROJECT NAME
IAH TERMINAL C
SIGNAGE &
WAYFINDING

PROJECT LOCATION
TERMINAL C
3500 NORTH
TERMINAL RD.
HOUSTON, TX 77032
PROJECT NUMBER
1003413

SHEET TITLE
DETAILS -
ELECTRICAL

SHEET NUMBER

E9.01