


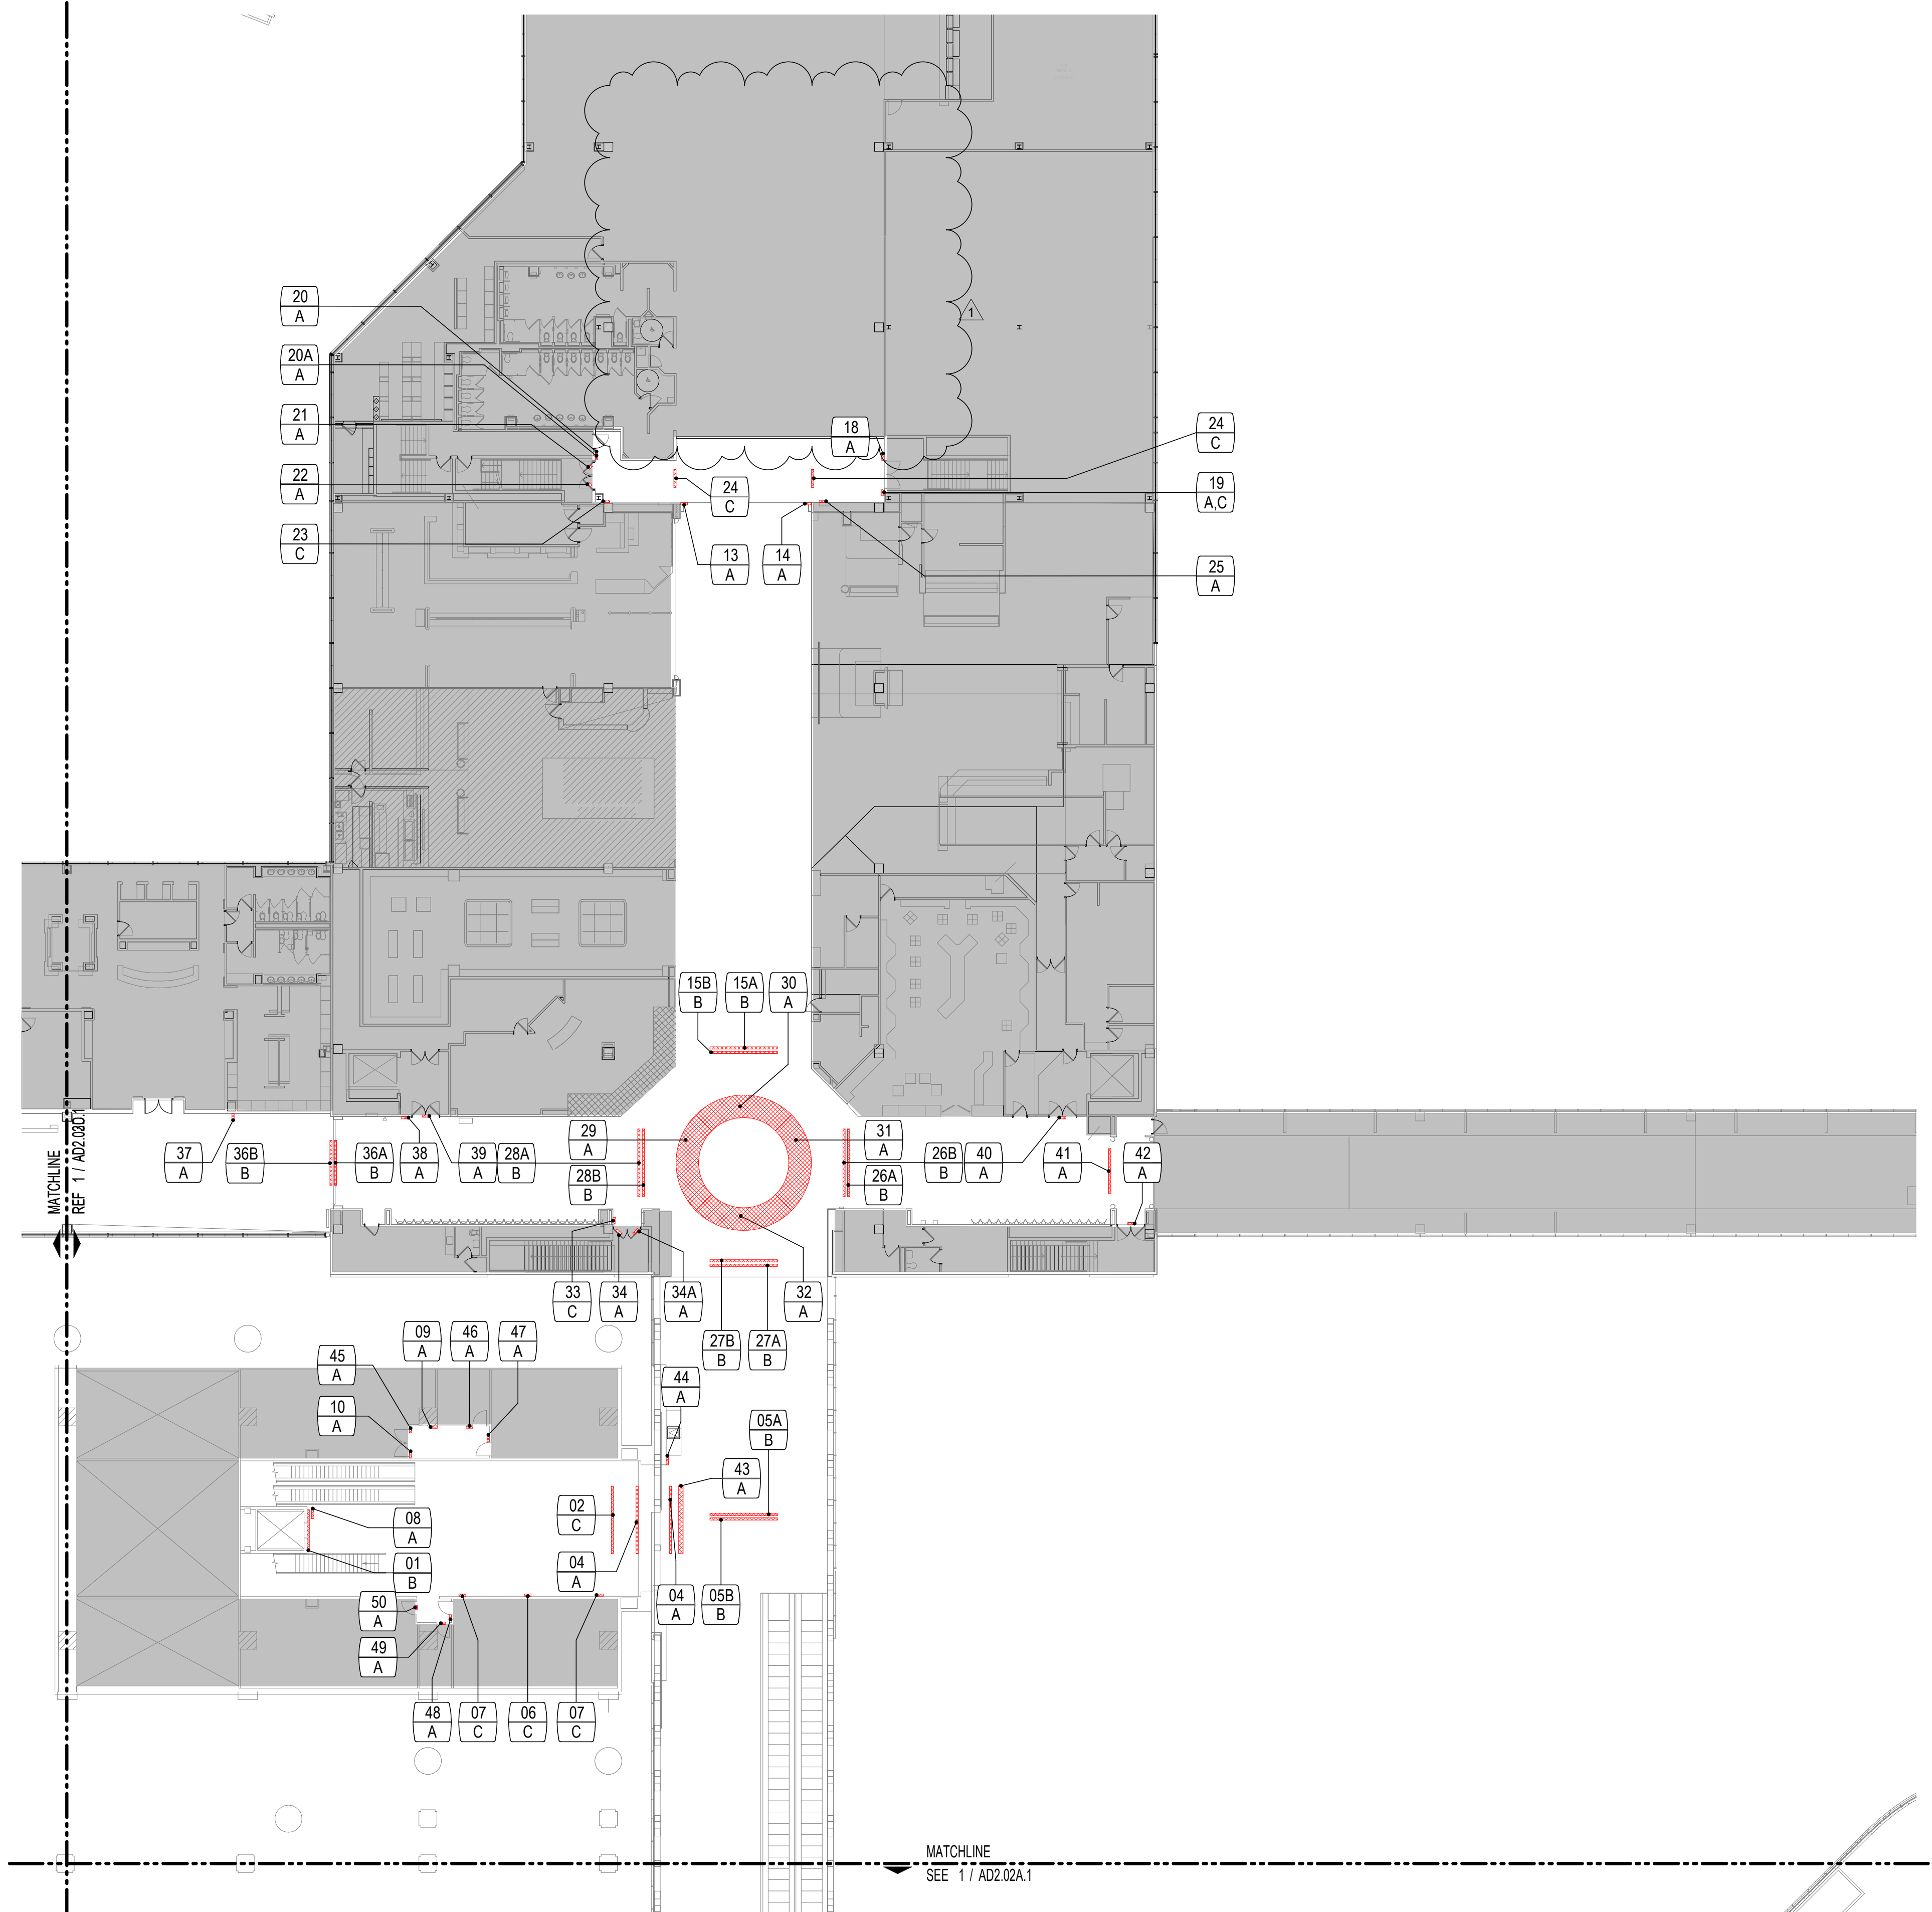

LEVEL 02 - TICKETING - DEMO PLAN - SECTOR C 3/64" = 1'-0" 1

IMAGE REFERENCE		
IMAGE	MARK	NOTES
	01	B
	02	C
	04	A
	05A	B
	05B	B
	06	C
	07	C
	08	A

IMAGE	MARK	NOTES
	09	A
	10	A

DEMO KEYNOTE

A EXISTING SURFACE MOUNTED SIGN(S) TO BE REMOVED, PATCH/REPAIR AS REQUIRED.
B EXISTING CEILING MOUNTED SIGN TO BE REMOVED, REMOVE ALL SUPPORTING FRAME AND ATTACHMENTS FROM CEILING. PATCH/REPAIR AS REQUIRED.
C EXISTING SIGN(S) / ACCESSORY TO REMAIN.
D EXISTING SIGN(S) TO REMAIN, REMOVE NOTED SIGN(S), PATCH/REPAIR AS REQUIRED.
E EXISTING POLE MOUNTED SIGN TO BE REMOVED, POLE AND SUPPORTING FRAME TO REMAIN.
F EXISTING OVERHEAD CONDUIT TO BE REMOVED, REMOVAL SHALL BE FROM SOURCE AFTER POWER IS DISCONNECTED. NO CONDUIT IS TO BE ABANDONED IN PLACE.

KEY PLAN

LEGEND

SIGN MARK

KEYNOTE

PLAN NORTH

1:256 SCALE

CLIENT

HOUSTON AIRPORTS

HAS AVIATION DEPT.
16930 JOHN F. KENNEDY BLVD.
HOUSTON TX 77032
[T] 281 233 1757
[F] 281 233 1800

ARCHITECT

PGAL

PGAL
3131 BRIARPARK DR.
SUITE 200
HOUSTON, TX 77042
[T] 713 622 1444
[F] 713 968 9333
www.pgal.com

DEPARTMENT OF AVIATION

RECOMMENDED:

HOUSTON AIRPORT SYSTEM
DIRECTOR OR DESIGN REPRESENTATIVE

HAS TIP # 2780 - IAH

REGISTRATION

Copyright © 2020

05/08/2020

DRAWING HISTORY

NO.	DATE	DESCRIPTION
1	09-04-20	ADDENDUM 2
01	08-24-18	30% SCHEMATIC DESIGN
02	11-15-18	60% CDS
03	02-25-19	95% CDS
04	08-09-19	100% ISSUE FOR BID
05	05-08-20	100% ISSUE FOR REBID

PROJECT NAME

IAH TERMINAL C
SIGNAGE &
WAYFINDING

PROJECT LOCATION

TERMINAL C
3500 NORTH
TERMINAL RD.
HOUSTON, TX 77032

PROJECT NUMBER

1003413

SHEET TITLE

LEVEL 02 -
TICKETING - DEMO
PLAN - SECTOR C.1

SHEET NUMBER

AD2.02C.1