



PROJECT TEAM

5985 ROGERDALE RD
HOUSTON, TX 77072
281.721.8400 (P)



5985 Rogerdale Road
Houston, TX 77072
(281) 721-8400
www.jacobs.com
TBPE Firm #2966

REVISIONS

[illegible]

OWNER



APPROVED BY _____

DIRECTOR
HOUSTON AIRPORT SYSTEM

CONSULTANT:



Labozan Associates

SEAL:



12/22/2020

IAH TERMINAL A/B GARAGE SIGNAGE AND WAYFINDING

GEORGE BUSH INTERCONTINENTAL AIRPORT
TERMINAL A/B GARAGE
3870 NORTH TERMINAL ROAD
HOUSTON, TX 77060

AIP NO

CIP NO

HAS NO: 794A

KEY PLAN:

Jacobs Project No.: WHXK710

Drawing Title

GENERAL COVER SHEET

Date: 09/14/202

Designed By: L.A. | Drawing No.

Drawn By: E.A.

G-000

SIGNAGE SCHEDULE

DESIGN INTENT SHEET	SIGN TYPE	REF. ARCHITECTURAL DETAIL / SHEET	ARCHITECTURAL COMMENTS
2-1	5-DR.03b	A1 / A-301	
2-2	5-DR.04 ; 5-DR.04b	A4 / A-301	
2-3	5-DR.05 ; 5-DR.05b thru 5-DR.05d	A4 / A-301	
2-4	5-DR.08 ; 5-DR.08c	A1 / A-302	
2-5	5-DR.09 ; 5-DR.09c	B1 / A-302	
2-6	5-DR.10	A4 / A-301	
2-7	5-DR.15 ; 5-DR.15-r	B4 / A-301	
2-8	5-DR.18	B4 / A-301	
2-9	5-DR.53b	B1 / A-301	
2-10	5-DR.53c	A1 / A-303	
2-11	5-DR.54 ; 5-DR.54b	A5 / A-303	
2-13	5-DR.56	D1 / A-302	
2-14	5-DR.58	CA / A-304	
2-15	5-DR.59	A1 / A-304	
2-16	5-ID.01	A4 / A-301	
2-17	5-ID.06	A1 / A-301	
2-18	5-ID.11	B4 / A-301	
2-19	5-ID.16	B4 / A-301	
2-20	5-D.17	B4 / A-301	
2-21	5-ID.66c	A1 / A-303	
2-22	5-ID.67b	A4 / A-306	
2-23 & 2-24			NOT USED
2-25	5-DR.23	B4 / A-301	
2-26	5-DR.25	B4 / A-301	
2-27	5-DR.26	NOT REQUIRED	DESIGN INTENT DOCUMENTS PROVIDE ADEQUATE INFORMTION
2-28	5-DR.34	A4 / A-301	
2-29 & 2-30	5-ID.41	A1 / A-305	
2-31	5-ID.41b	A1 / A-306	
2-32	5-ID.42	A4 / A-305	
2-33	5-ID.43	A4 / A-306	
2-34	5-ID.51d	D3 / A-306	
2-35	5-ID.52	D3 / A-306	
2-36	5-ID.53	D3 / A-306	
2-37	5-ID.56b ; 5-ID.58b ; 5-ID.59	NOT REQUIRED	DESIGN INTENT DOCUMENTS PROVIDE ADEQUATE INFORMTION
2-38	5-IN.51 ; 5-IN.52	NOT REQUIRED	DESIGN INTENT DOCUMENTS PROVIDE ADEQUATE INFORMTION
2-39	5-IN.55	NOT REQUIRED	DESIGN INTENT DOCUMENTS PROVIDE ADEQUATE INFORMTION

REVISÉ AS OF 2020.12.22

SIGNAGE KEYED NOTES

1. ALL SIGN PANEL OUTLINES SHOWN ARE DIAGRAMMATIC IN NATURE. REFER TO DESIGN INTENT DOCUMENTS FOR PANEL TYPES, DIMENSIONS, FACING, GRAPHIC FINISHES AND ADDITIONAL DETAILS.
2. PROVIDE GASKETS / COATINGS TO AVOID CONTACT AT ALL DISSIMILAR METAL CONNECTIONS.
3. MAINTAIN INTEGRITY OF ALL EXISTING LIGHTING PROTECTION SYSTEMS IN PLACE.
4. SCAN CONCRETE SLAB AND BEAMS TO MARK LOCATION OF REINFORCEMENT PRIOR TO DRILLING. LOCATE POST INSTALLED ANCHORS AND DOWNELLS TO MISS EXISTING REINFORCEMENT. DO NOT CUT EXISTING REINFORCEMENT. FILL ALL ABANDONED HOLES WITH HIGH STRENGTH, NON SHRINK CONCRETE.
5. ALL STEEL SHALL BE HOT DIPPED GALVANIZED. REFER TO DESIGN INTENT DOCUMENTS FOR ANY PAINT FINISH
6. ALL EXISTING APOGS DIGITAL PANELS IN PLACE ARE TO BE INCORPORATED IN THE NEW SIGNAGE & WAYFINDING PER DESIGN INTENT DOCUMENTS. MAINTAIN INTEGRITY OF THE SYSTEM, INCLUDING STRUCTURAL SUPPORT AND POWER SUPPLY.



5985 Rogerdale Road
Houston, TX 77072
(281) 721-8400
www.jacobs.com
TBPE Firm #2966

REVISIONS

[illegible]

OWNER



APPROVED BY _____

DIRECTOR
HOUSTON AIRPORT SYSTEM

CONSULTANT:



Labozan Associates

SEAL:



12/22/2020

IAH TERMINAL A/B GARAGE SIGNAGE AND WAYFINDING

GEORGE BUSH INTERCONTINENTAL AIRPORT
TERMINAL A/B GARAGE
3870 NORTH TERMINAL ROAD
HOUSTON, TX 77032

AIP NO.

CIP NO

HAS NO: 794A

KEY PLAN:

Jacobs Project No.: WHXK7105

Drawing Title:


SIGNAGE SCHEDULE AND DETAIL REFERENCE

Date: 09/14/202

Designed By: LA


Drawn By: E.A

A-300

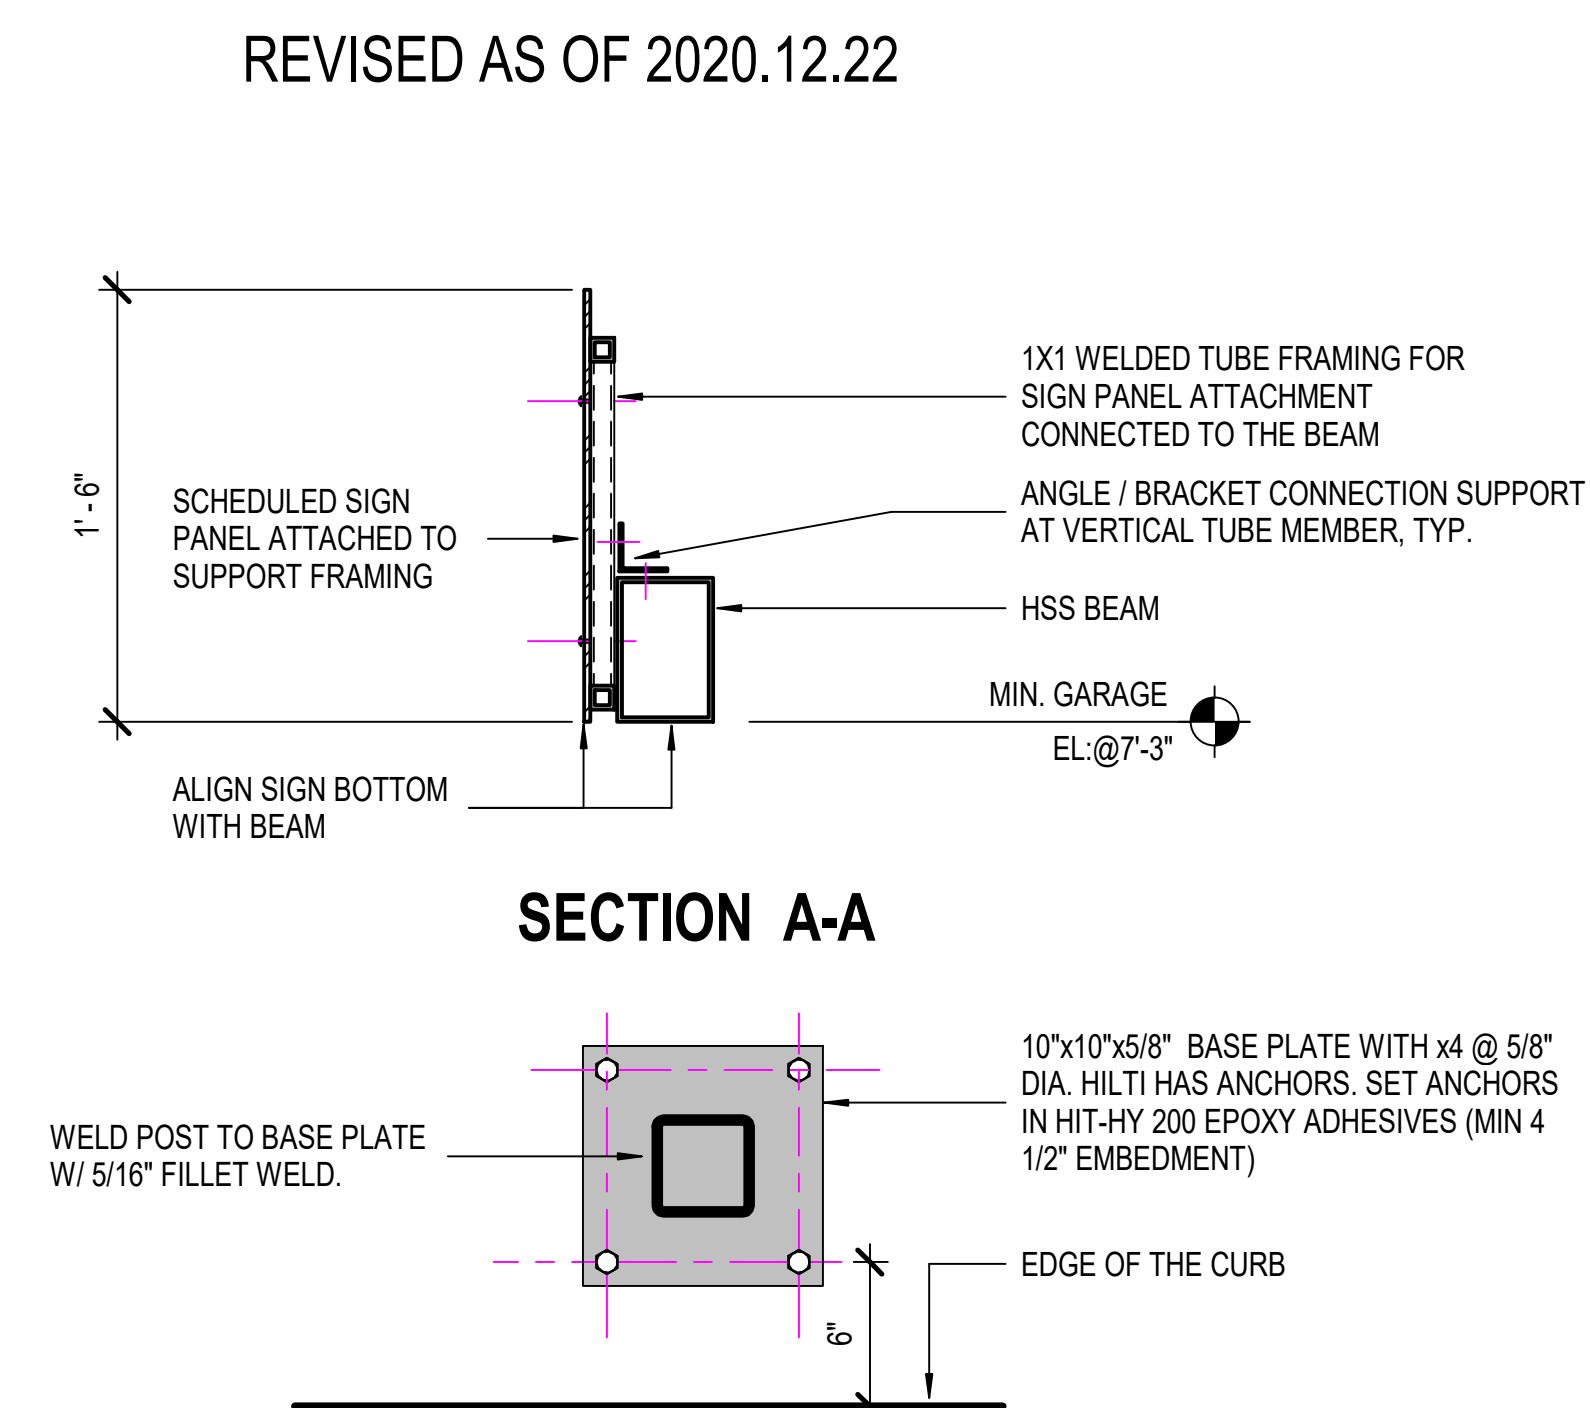

SECTION B-B

D1 VEHICULAR SIGN - POST & BEAM - V1
1 1/2" = 1'-0"

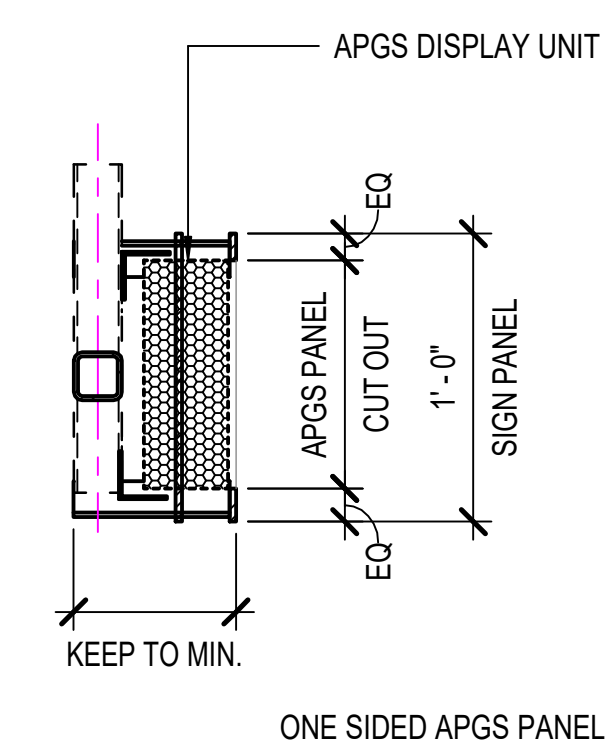

SECTION C-C

B1 APGS INTEGRATED SIGN - V2
1 1/2" = 1'-0"



A1 APGS INTEGRATED SIGN - V1
1 1/2" = 1'-0"

[illegible]

WINNER:



APPROVED BY:

DIRECTOR
HOUSTON AIRPORT SYSTEM

CONSULTANT:



Bozan Associates

AL:



12/22/2020

IAH TERMINAL A/B GARAGE SIGNAGE AND WAYFINDING

TERMINAL A/B GARAGE
3870 NORTH TERMINAL ROAD
HOUSTON, TX 77032

* NO:

NO:

S NO: 794A

Y PLAN:

Jobs Project No.: WHXK7105

Working Title:

ARCHITECTURAL SIGNAGE DETAILS


09/14/2020

signed By: L.A.

Drawn By: E.A.
Checked By: A.B.

-303

A5 SIGN ON LIGHT POLE - V1
1 1/2" = 1'-0"

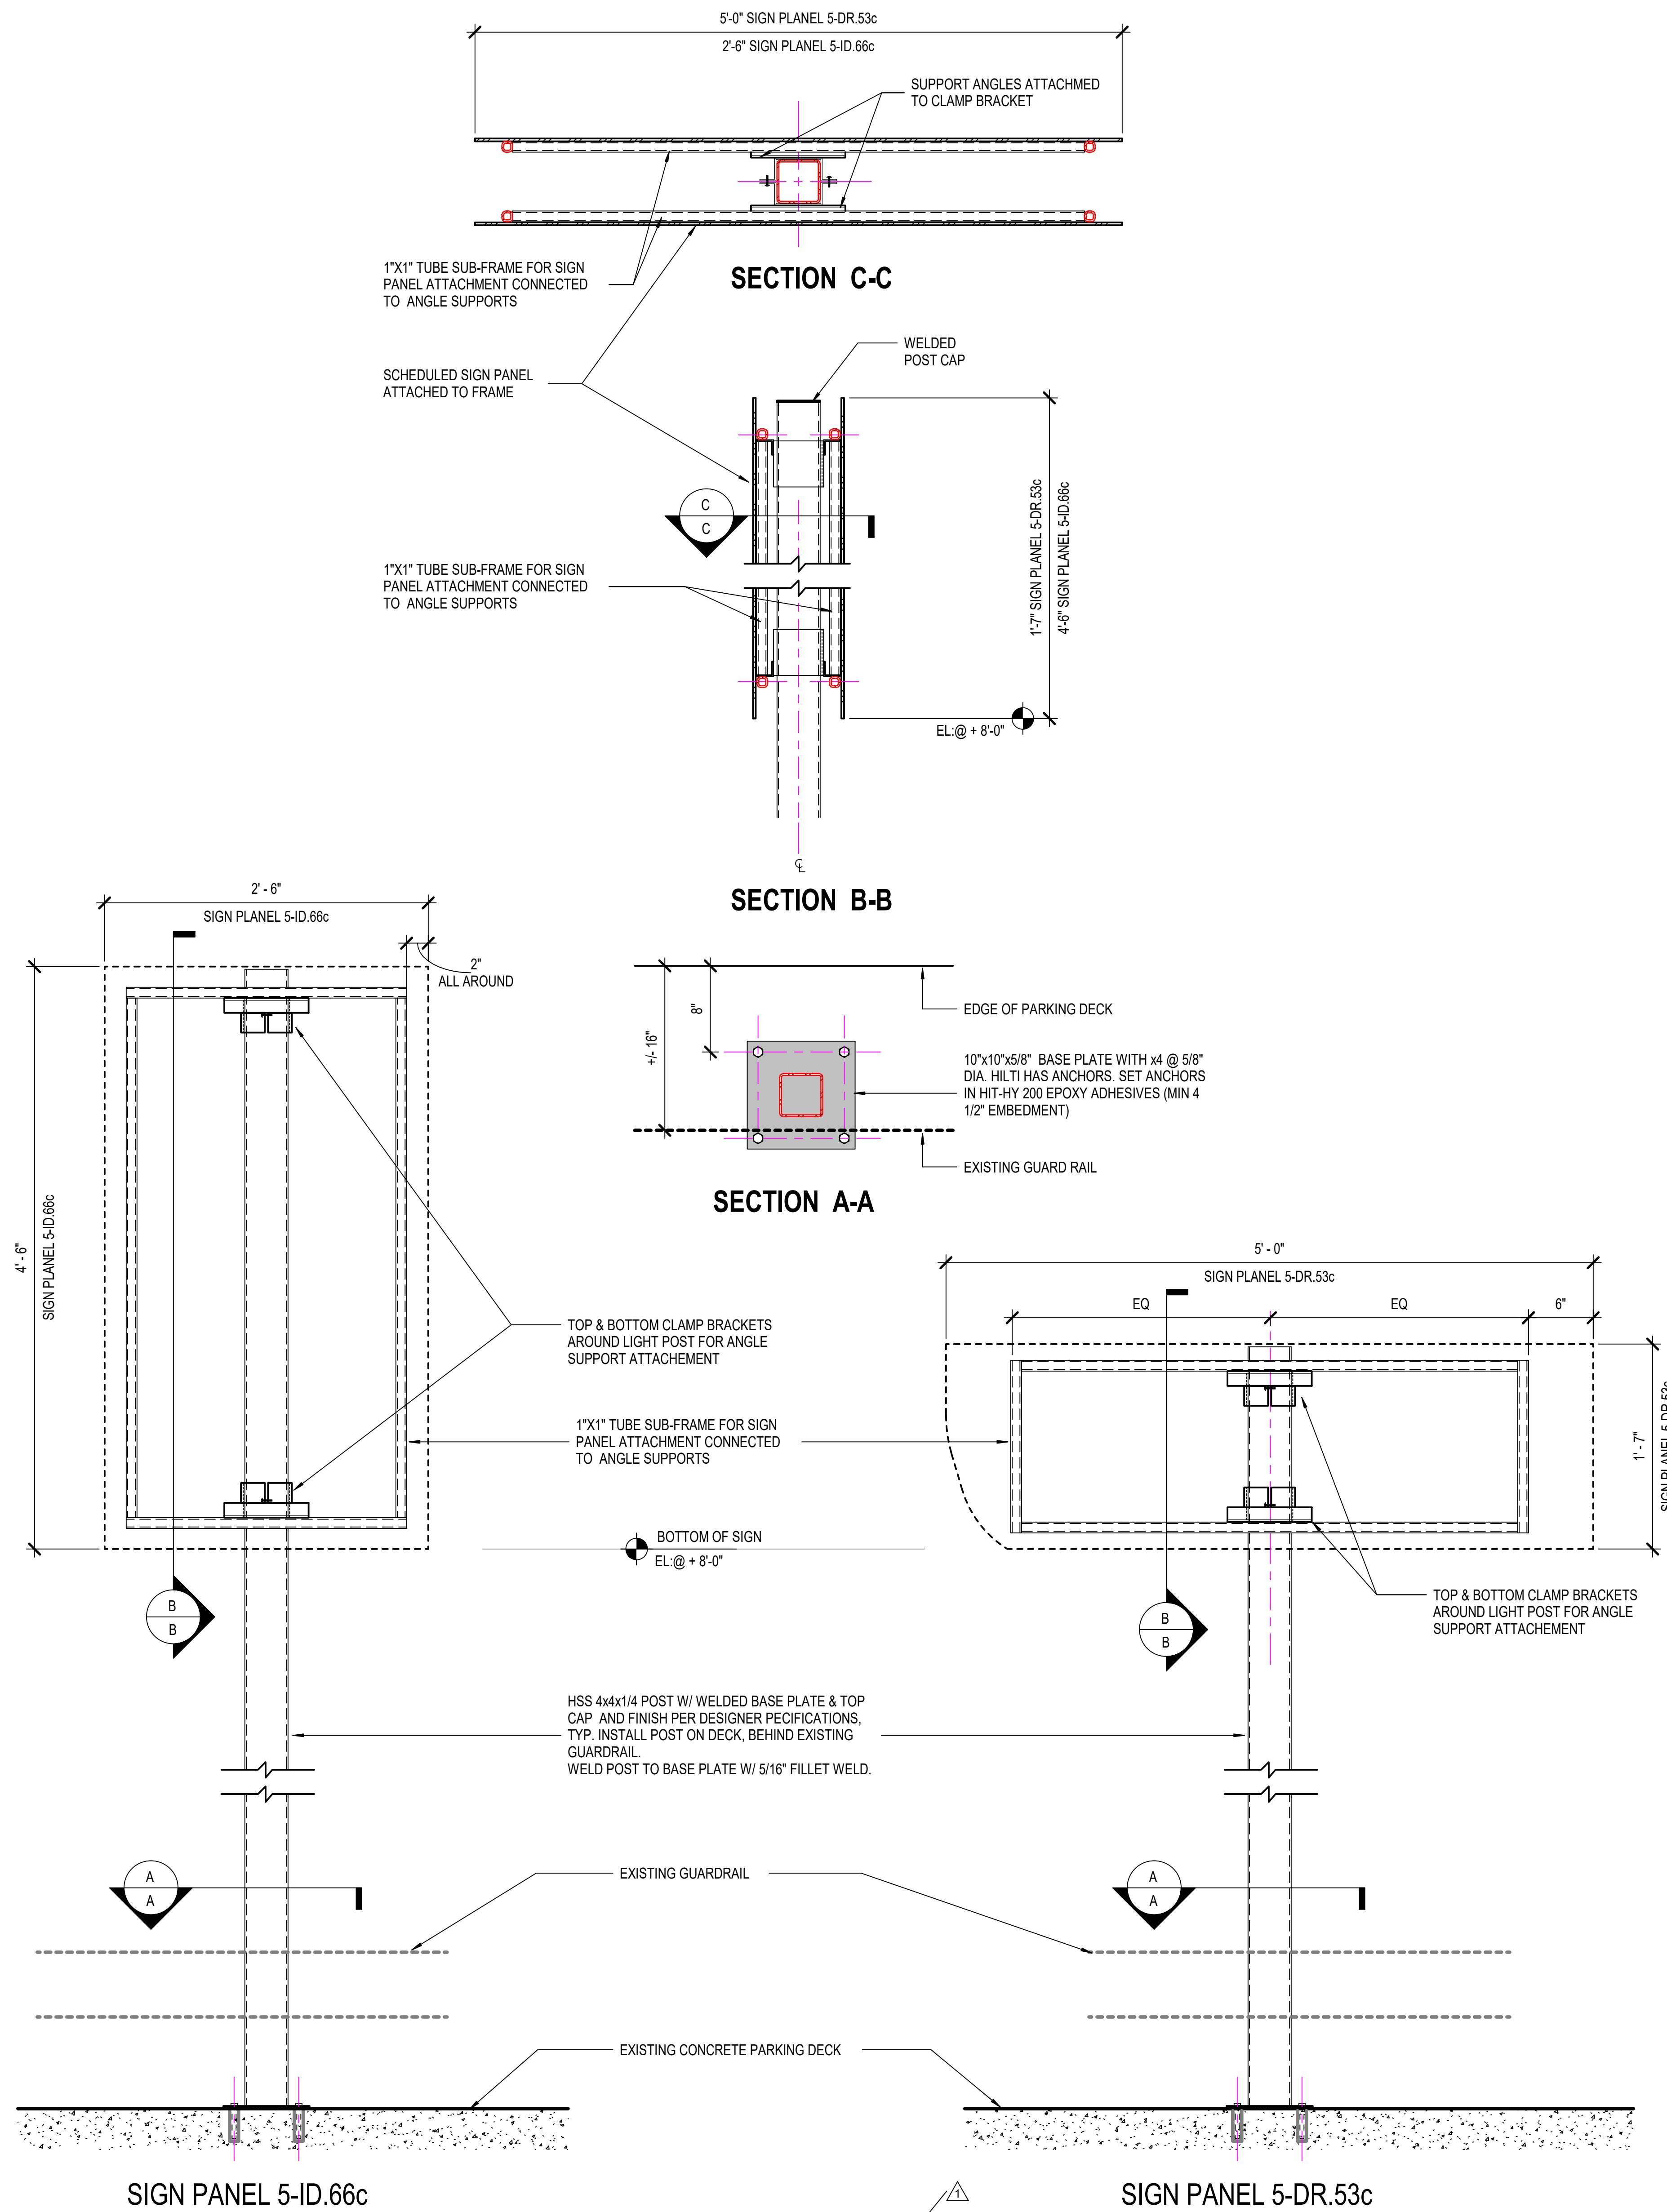

NOTE:
STEEL POST AND ANCHORAGE INTO CONCRETE SLAB ARE DESIGNED TO
RESIST THE CODE REQUIRED 139 MPH ULTIMATE WIND SPEED PER ASCE 7-10.

A1 SIGN WITH POST - V1
1 1/2" = 1'-0"

12/23/2020 11:17:38 AM

Checked By: A.B. **A-306**

