


This map is reproduced from Ordnance Survey material with the permission of Ordnance Survey on behalf of the Controller of Her Majesty's Stationery Office © Crown copyright. Unauthorised reproduction infringes Crown copyright and may lead to prosecution or civil proceedings. Stockport Metropolitan Borough Council 100019571 2021

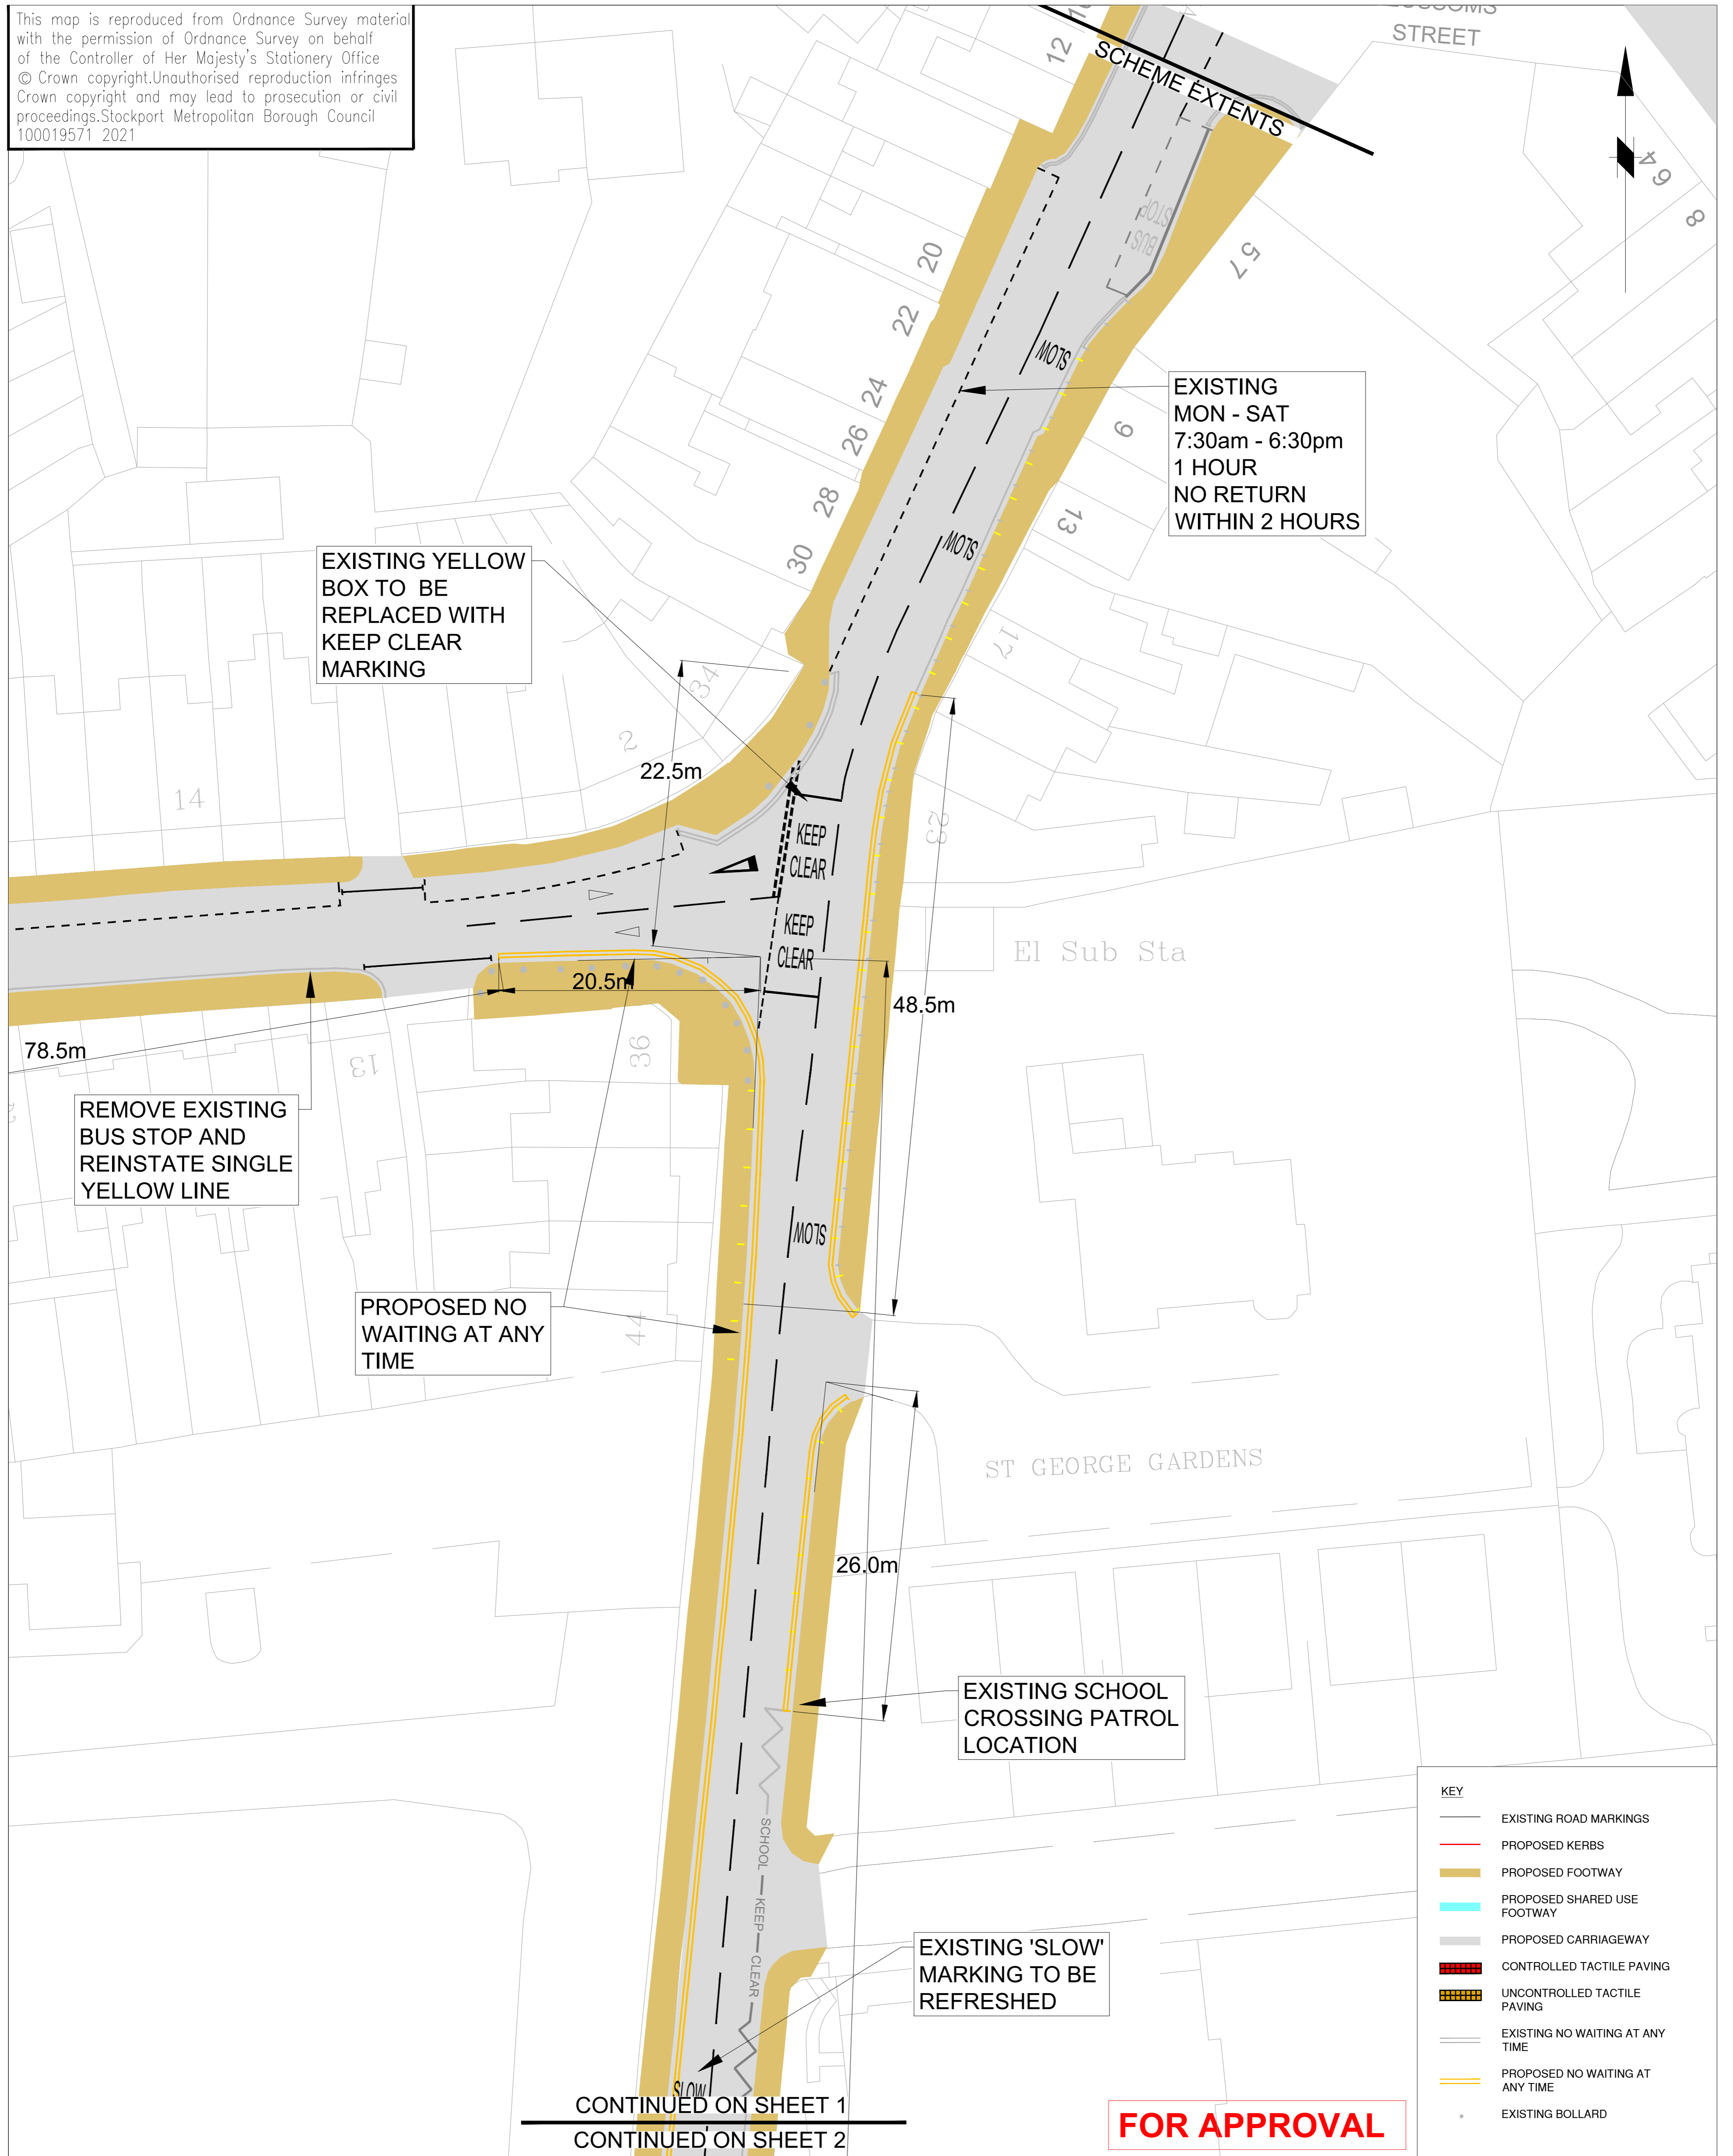

KEY	
	EXISTING ROAD MARKINGS
	PROPOSED KERBS
	PROPOSED FOOTWAY
	PROPOSED SHARED USE FOOTWAY
	PROPOSED CARRIAGEWAY
	CONTROLLED TACTILE PAVING
	UNCONTROLLED TACTILE PAVING
	EXISTING NO WAITING AT ANY TIME
	PROPOSED NO WAITING AT ANY TIME
	EXISTING BOLLARD



STOCKPORT
METROPOLITAN BOROUGH COUNCIL

HIGHWAYS AND TRANSPORTATION
STOPFORD HOUSE
STOCKPORT SK1 3XE
Tel: 0161 474

CAROLINE SIMPSON
DEPUTY CHIEF EXECUTIVE

JOB TITLE **BUS PINCH POINTS**

Rev.	Drawn	Checked	Date	Revision Details
B	RPO	CAS	09.01.25	UPDATED TO REFLECT FINAL SCHEME
A	TOG	CAS	13.06.23	PROPOSED NO WAITING AT ANY TIME TRO DIMENSIONS ADDED

DRAWN	ENGINEER	CHECKED	APPROVED
TOG	TOG	CAS	NW
DATE	DATE	DATE	DATE
21/02/23	21/02/23	21/02/23	

SCALE	1:250@A1
DRAWING NUMBER	F-0700-002-01
Revision	B

DRAWING TITLE **BRAMHALL LANE TO A6 IMPROVEMENTS - SHEET 1 OF 5**