
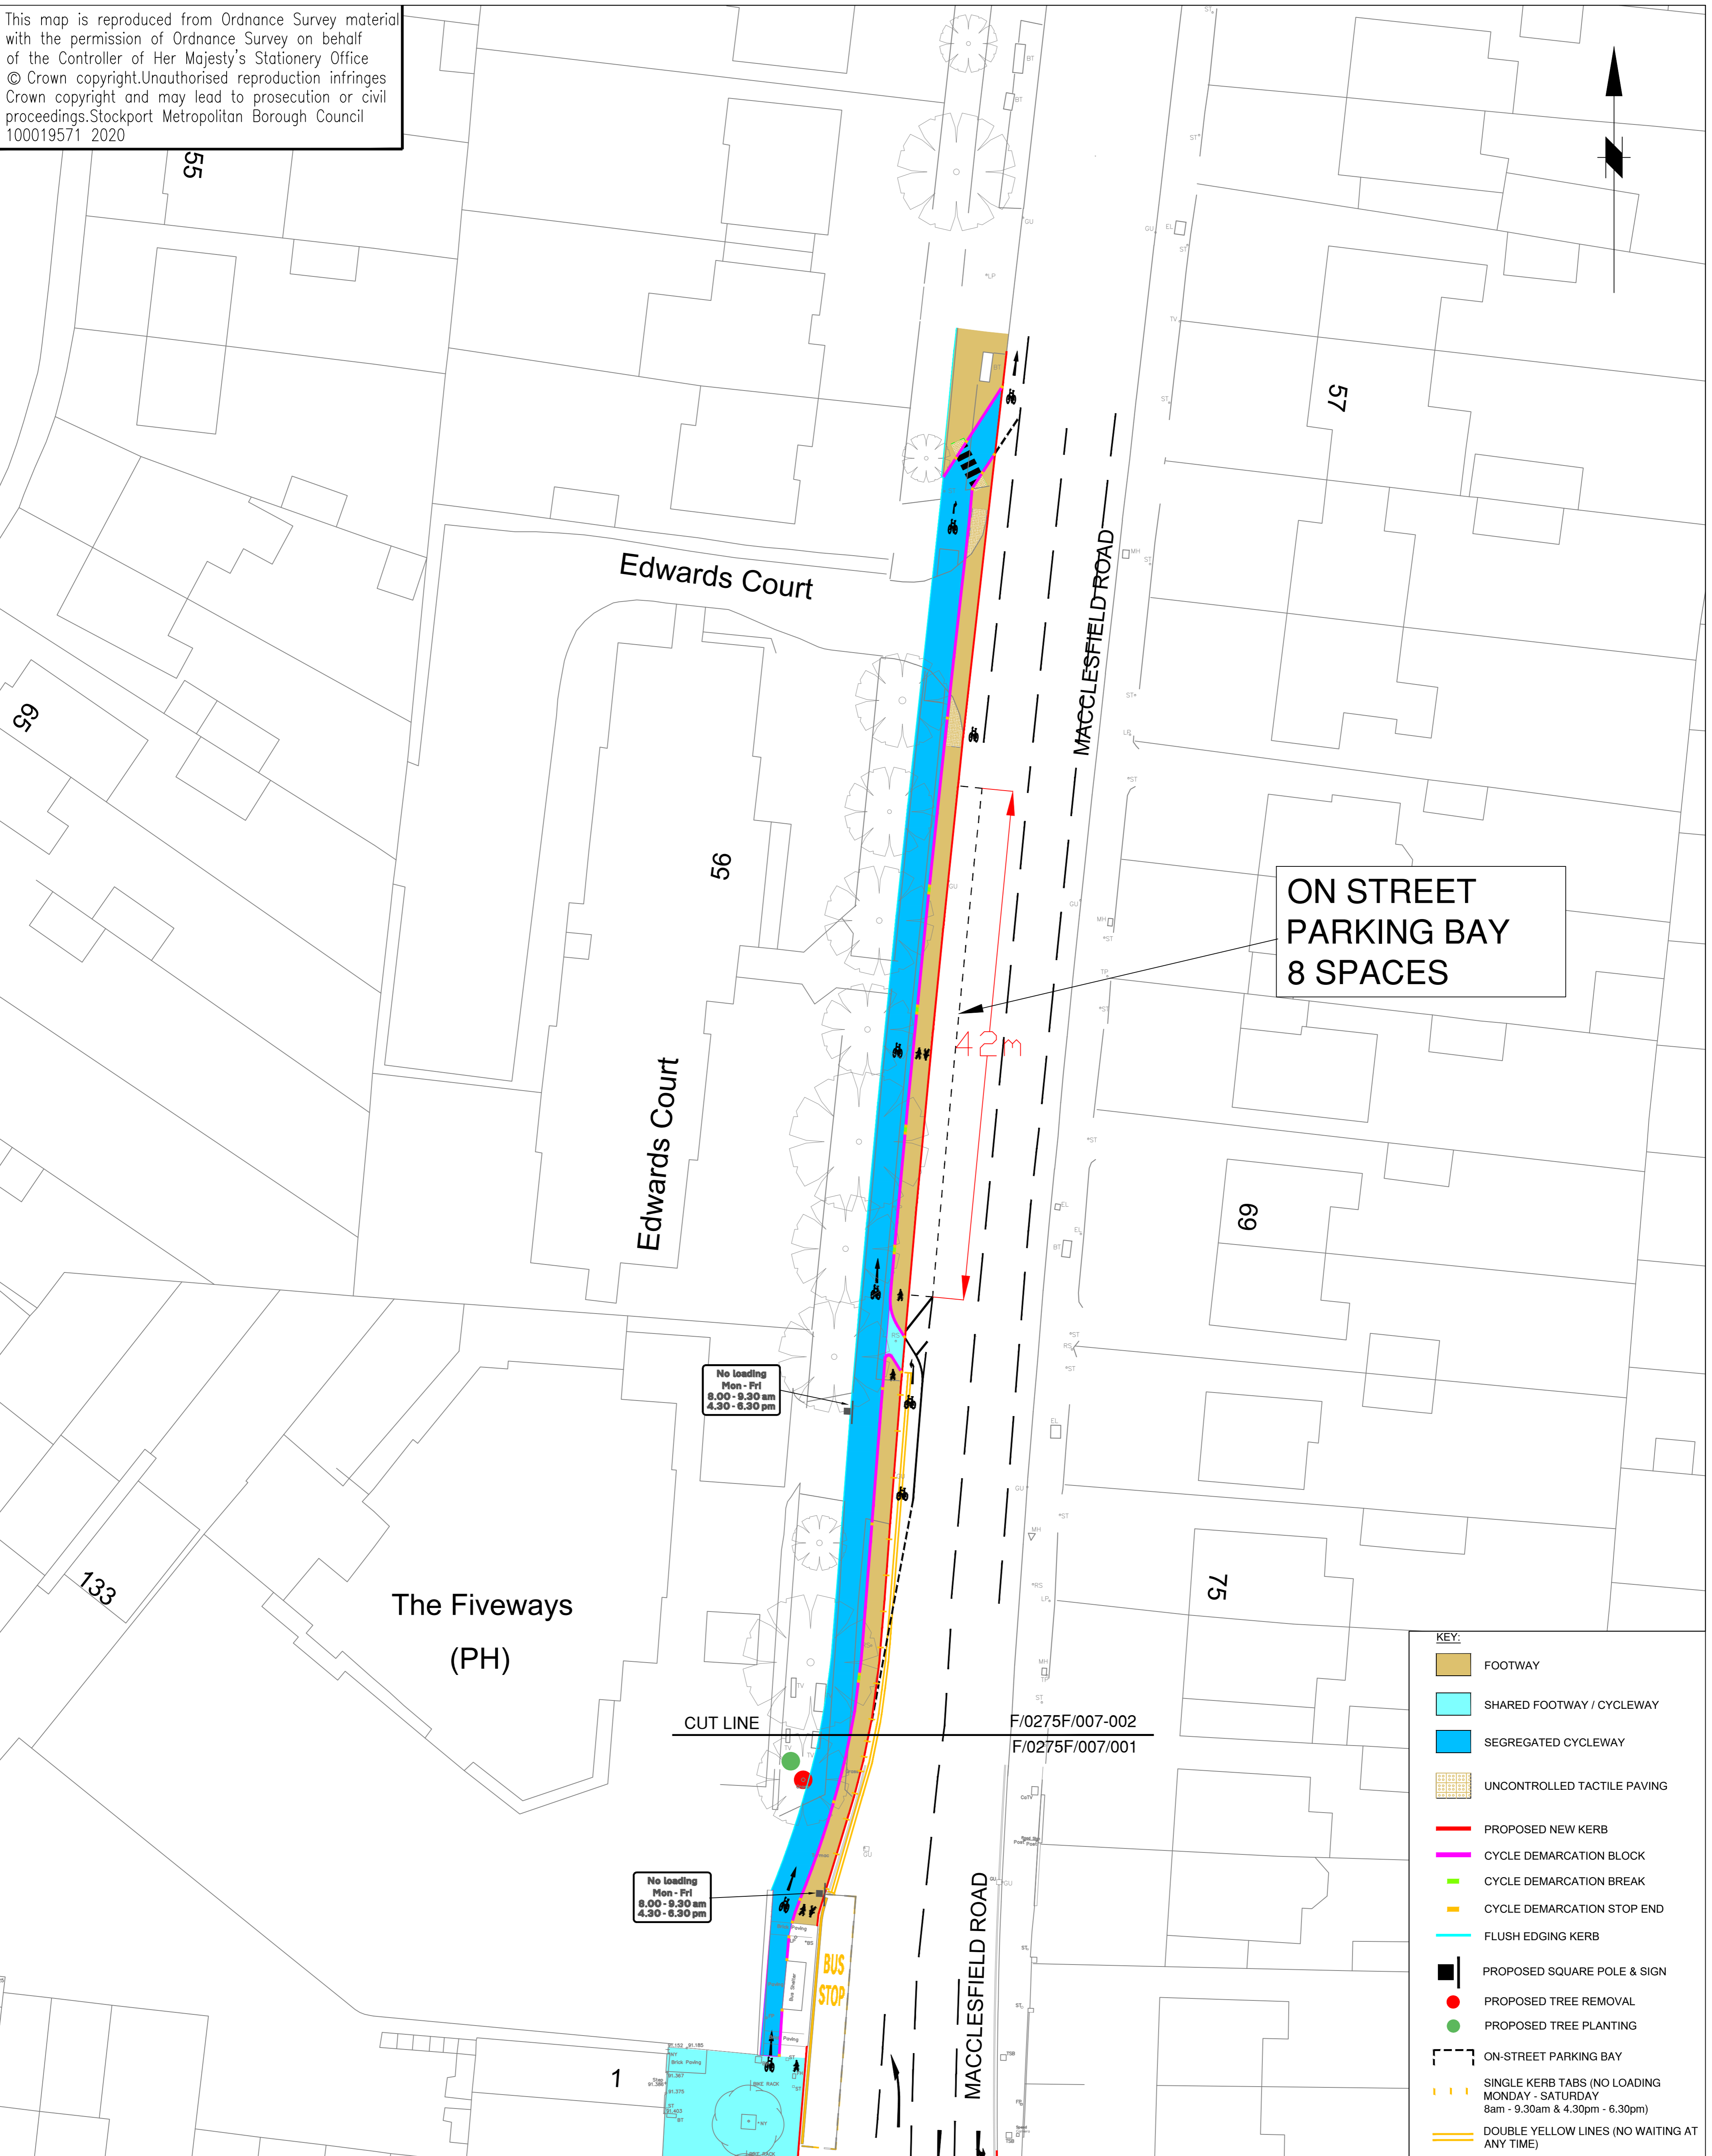


This map is reproduced from Ordnance Survey material with the permission of Ordnance Survey on behalf of the Controller of Her Majesty's Stationery Office © Crown copyright. Unauthorised reproduction infringes Crown copyright and may lead to prosecution or civil proceedings. Stockport Metropolitan Borough Council 100019571 2020

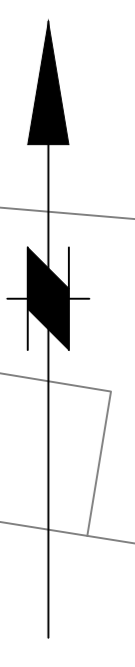

**ON STREET  
PARKING BAY  
8 SPACES**

42m

No loading  
Mon - Fri  
8.00 - 9.30 am  
4.30 - 6.30 pm

No loading  
Mon - Fri  
8.00 - 9.30 am  
4.30 - 6.30 pm

CUT LINE F/0275F/007-002  
F/0275F/007/001

- KEY:**
- FOOTWAY
  - SHARED FOOTWAY / CYCLEWAY
  - SEGREGATED CYCLEWAY
  - UNCONTROLLED TACTILE PAVING
  - PROPOSED NEW KERB
  - CYCLE DEMARCATION BLOCK
  - CYCLE DEMARCATION BREAK
  - CYCLE DEMARCATION STOP END
  - FLUSH EDGING KERB
  - PROPOSED SQUARE POLE & SIGN
  - PROPOSED TREE REMOVAL
  - PROPOSED TREE PLANTING
  - ON-STREET PARKING BAY
  - SINGLE KERB TABS (NO LOADING MONDAY - SATURDAY 8am - 9.30am & 4.30pm - 6.30pm)
  - DOUBLE YELLOW LINES (NO WAITING AT ANY TIME)

**STOCKPORT**  
METROPOLITAN BOROUGH COUNCIL  
HIGHWAYS AND TRANSPORTATION  
STOPFORD HOUSE  
STOCKPORT SK1 3XE  
Tel: 0161 474

CAROLINE SIMPSON  
DEPUTY CHIEF EXECUTIVE

Rev.	Drawn	Checked	Date	Revision Details

DRAWN	AV/DP	ENGINEER	AV	CHECKED	BJD	APPROVED	NW
DATE	18/11/20	DATE	18/11/20	DATE	25/11/20	DATE	25/11/20

SCALE	1:250
DRAWING NUMBER	F/0275F/007 - 002
Revision	

JOB TITLE MCF 0275F DEAN LANE/MACCLESFIELD ROAD

DRAWING TITLE PROPOSED CYCLE TRACK & TRO's