


This map is reproduced from Ordnance Survey material with the permission of Ordnance Survey on behalf of the Controller of Her Majesty's Stationery Office © Crown copyright. Unauthorised reproduction infringes Crown copyright and may lead to prosecution or civil proceedings. Stockport Metropolitan Borough Council 100019571 2020

- Tree Schedule Works**
- **Trees to Remain - No Work**  
 T2 - No Work Required  
 T3 - No Work Required  
 T5 - No Work Required  
 T7 - No Work Required  
 Total Quantity 4 No
  - **Trees to be Removed**  
 Young coppiced Fraxinus Excelsior with 12mm dia trunk removed due to poor condition - Fell & Grind  
 Quantity 16 No
  - **Trees to Remain - Work Required**  
 T1 - Crown Lift  
 T4 - Remove Dead Wood  
 T6 - Crown Lift  
 T8 - Crown Lift  
 T9 - Remove Dead Wood  
 Total Quantity 5 No

  **Vegetation Clearance**  
 Trim back of overgrowth vegetation back to Property fence boundary

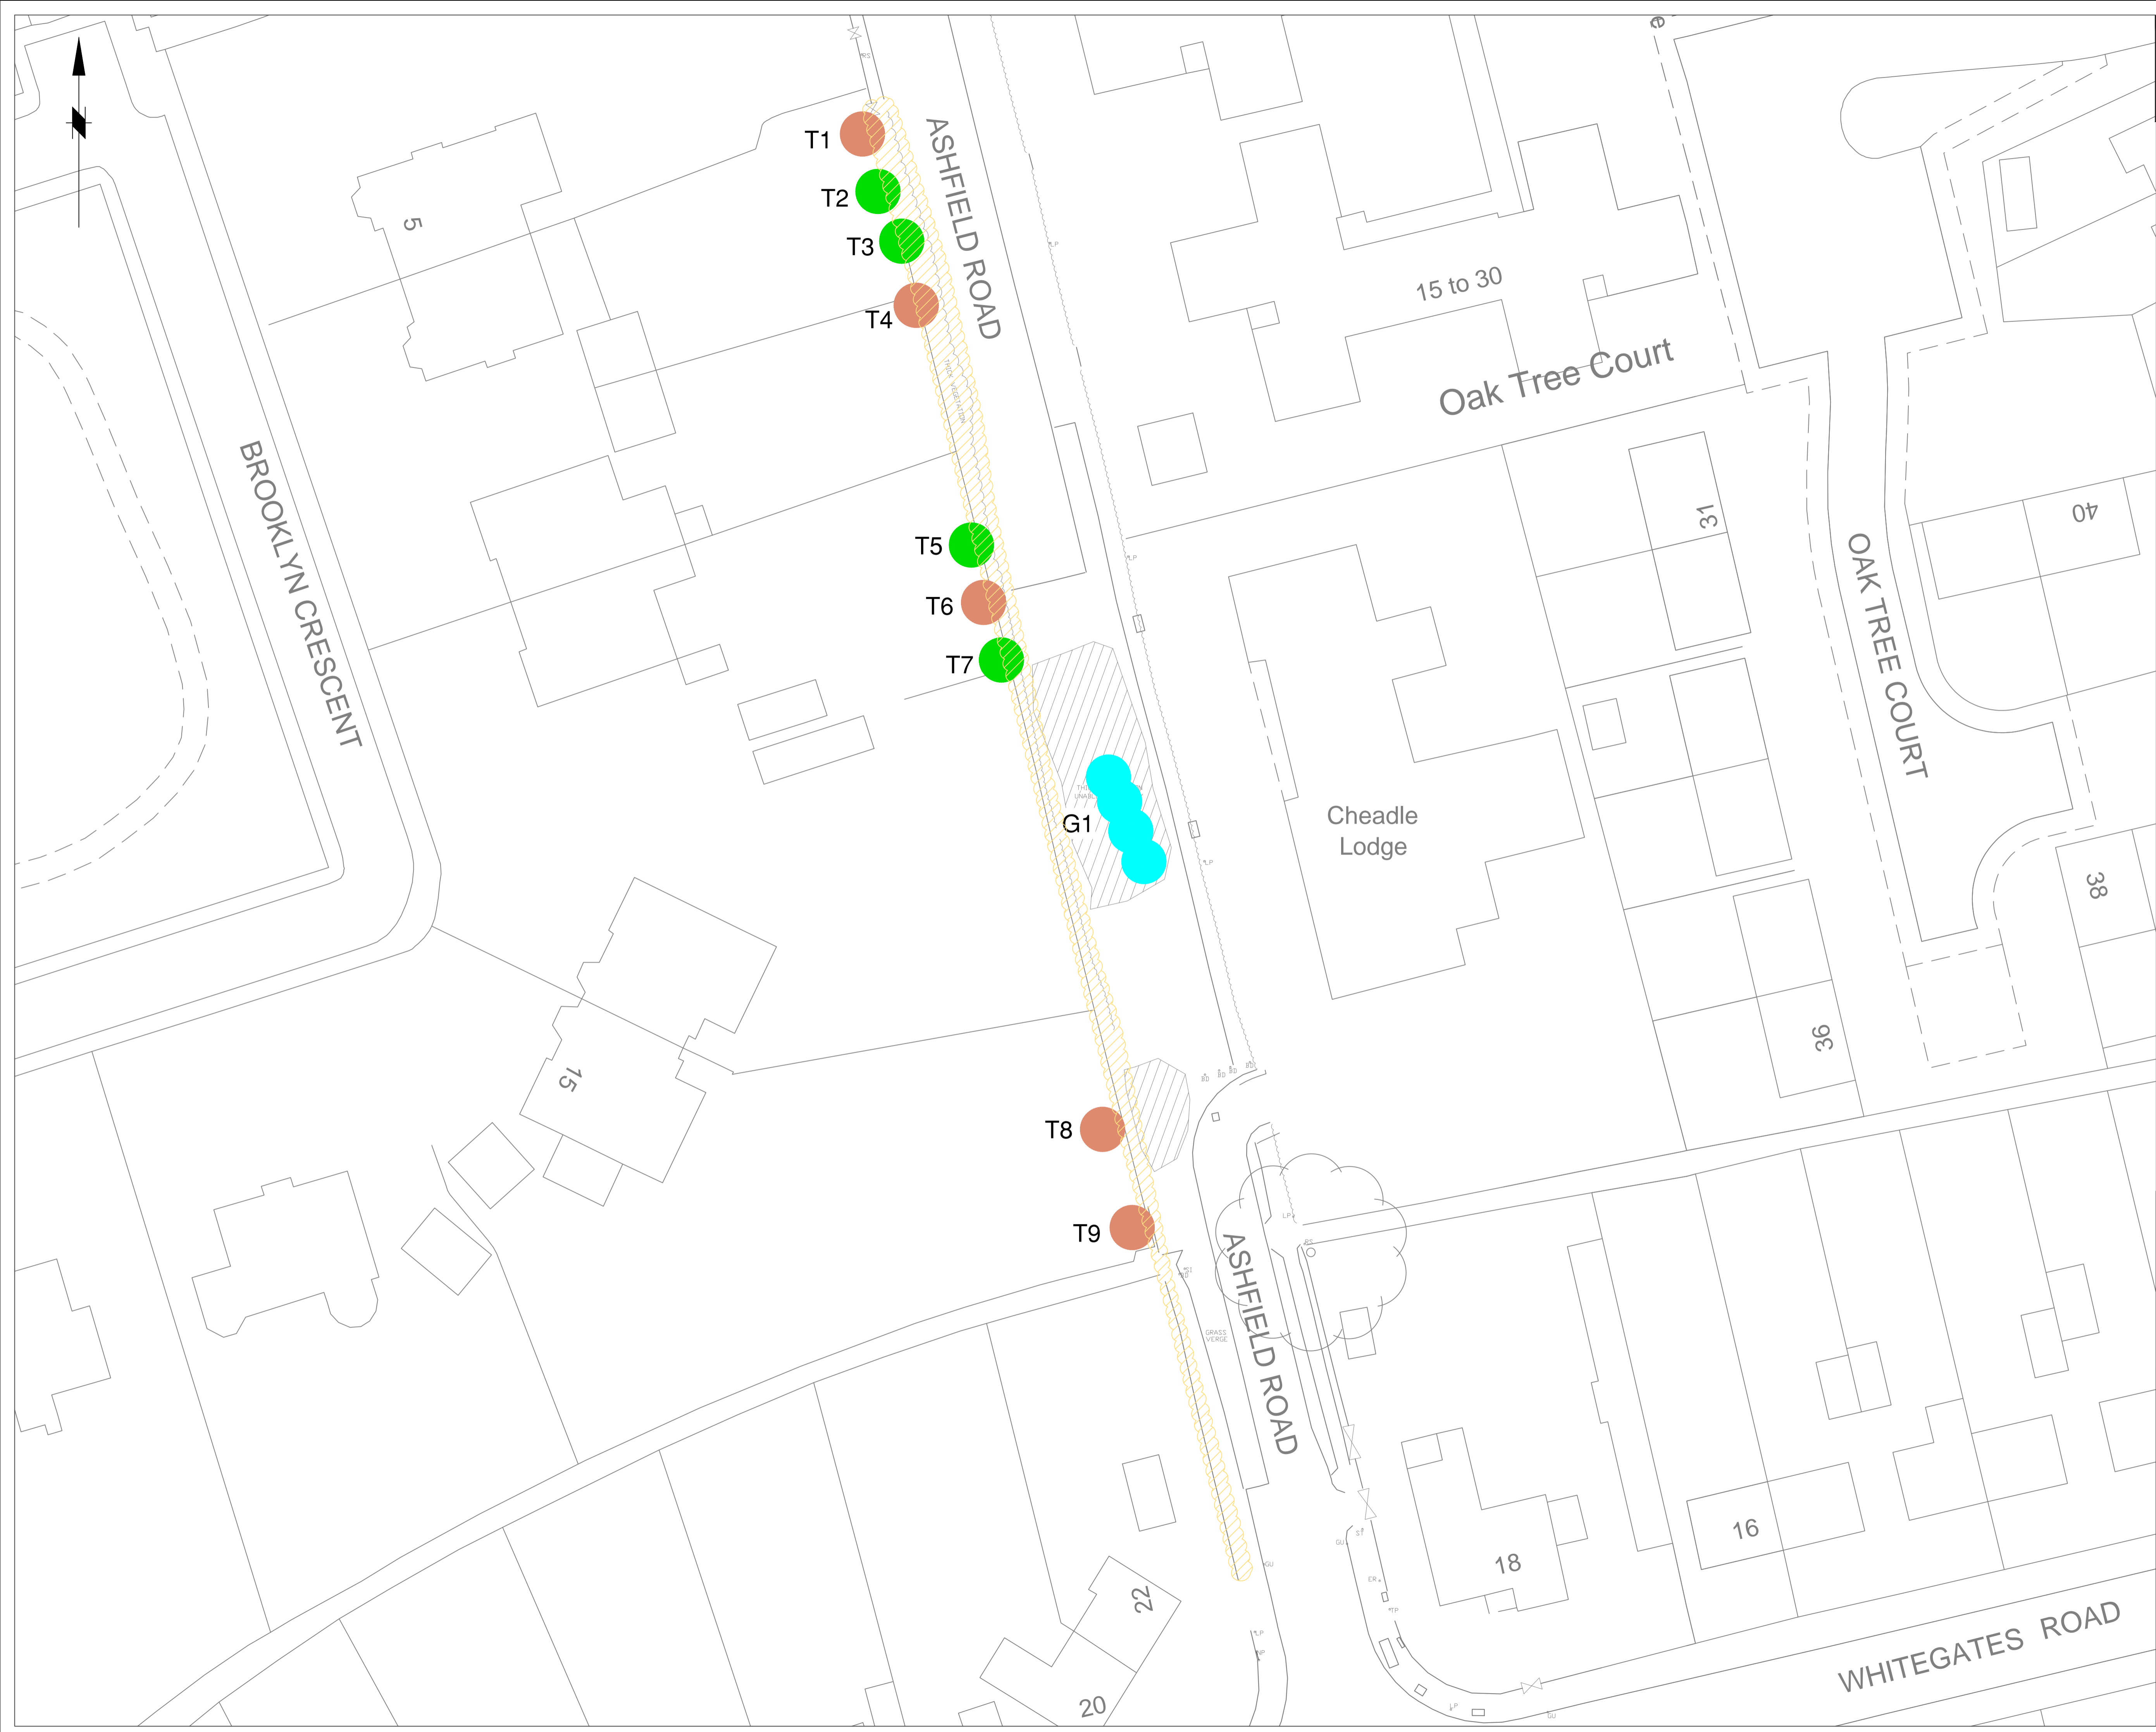

Rev.	Drawn	Checked	Date	Revision Details

**AMENDMENTS**

**STOCKPORT**  
 METROPOLITAN BOROUGH COUNCIL  
HIGHWAYS AND TRANSPORTATION STOCKPORT SK1 3SE TEL 0161 474

CAROLINE SIMPSON DEPUTY CHIEF EXECUTIVE  
 Job Title

**CHEADLE CYCLING & WALKING  
 ASHFIELD ROAD TO  
 ASHFIELD CRESCENT**

Drawing Title

**TREE WORKS**

Drawn	Engineer	Checked	Approved
SEB	SEB	BJD	BJD
Date	Date	Date	Date
09/03/21	09/03/21	09/03/21	09/03/21
Size	Scale		
A1	1:500		
Drawing No.	D/0290AB/0000/008		Revision