



This map is reproduced from Ordnance Survey material with the permission of Ordnance Survey on behalf of the Controller of Her Majesty's Stationery Office. © Crown copyright. Unauthorised reproduction infringes Crown copyright and may lead to prosecution or civil proceedings. Stockport Metropolitan Borough Council 100019571 2021

- KEY:**
-  SHARED FOOTWAY / CYCLEWAY
 -  SEGREGATED CYCLEWAY
 -  0.5m CYCLE BUFFER ZONE
 -  VERGE / EMBANKMENT / LANDSCAPE
 -  CONTROLLED TACTILE PAVING
 -  UNCONTROLLED TACTILE PAVING
 -  CORDUROY HAZARD PAVING
 -  PEDESTRIAN / CYCLE SIGNAL CROSSING
 -  PROPOSED NEW KERBING
 -  CYCLE DEMARCATION BLOCK
 -  FLUSH EDGING KERB
 -  NEW ROAD MARKINGS
 -  TREE TO BE REMOVED
 -  PROPOSED RAISED TABLE

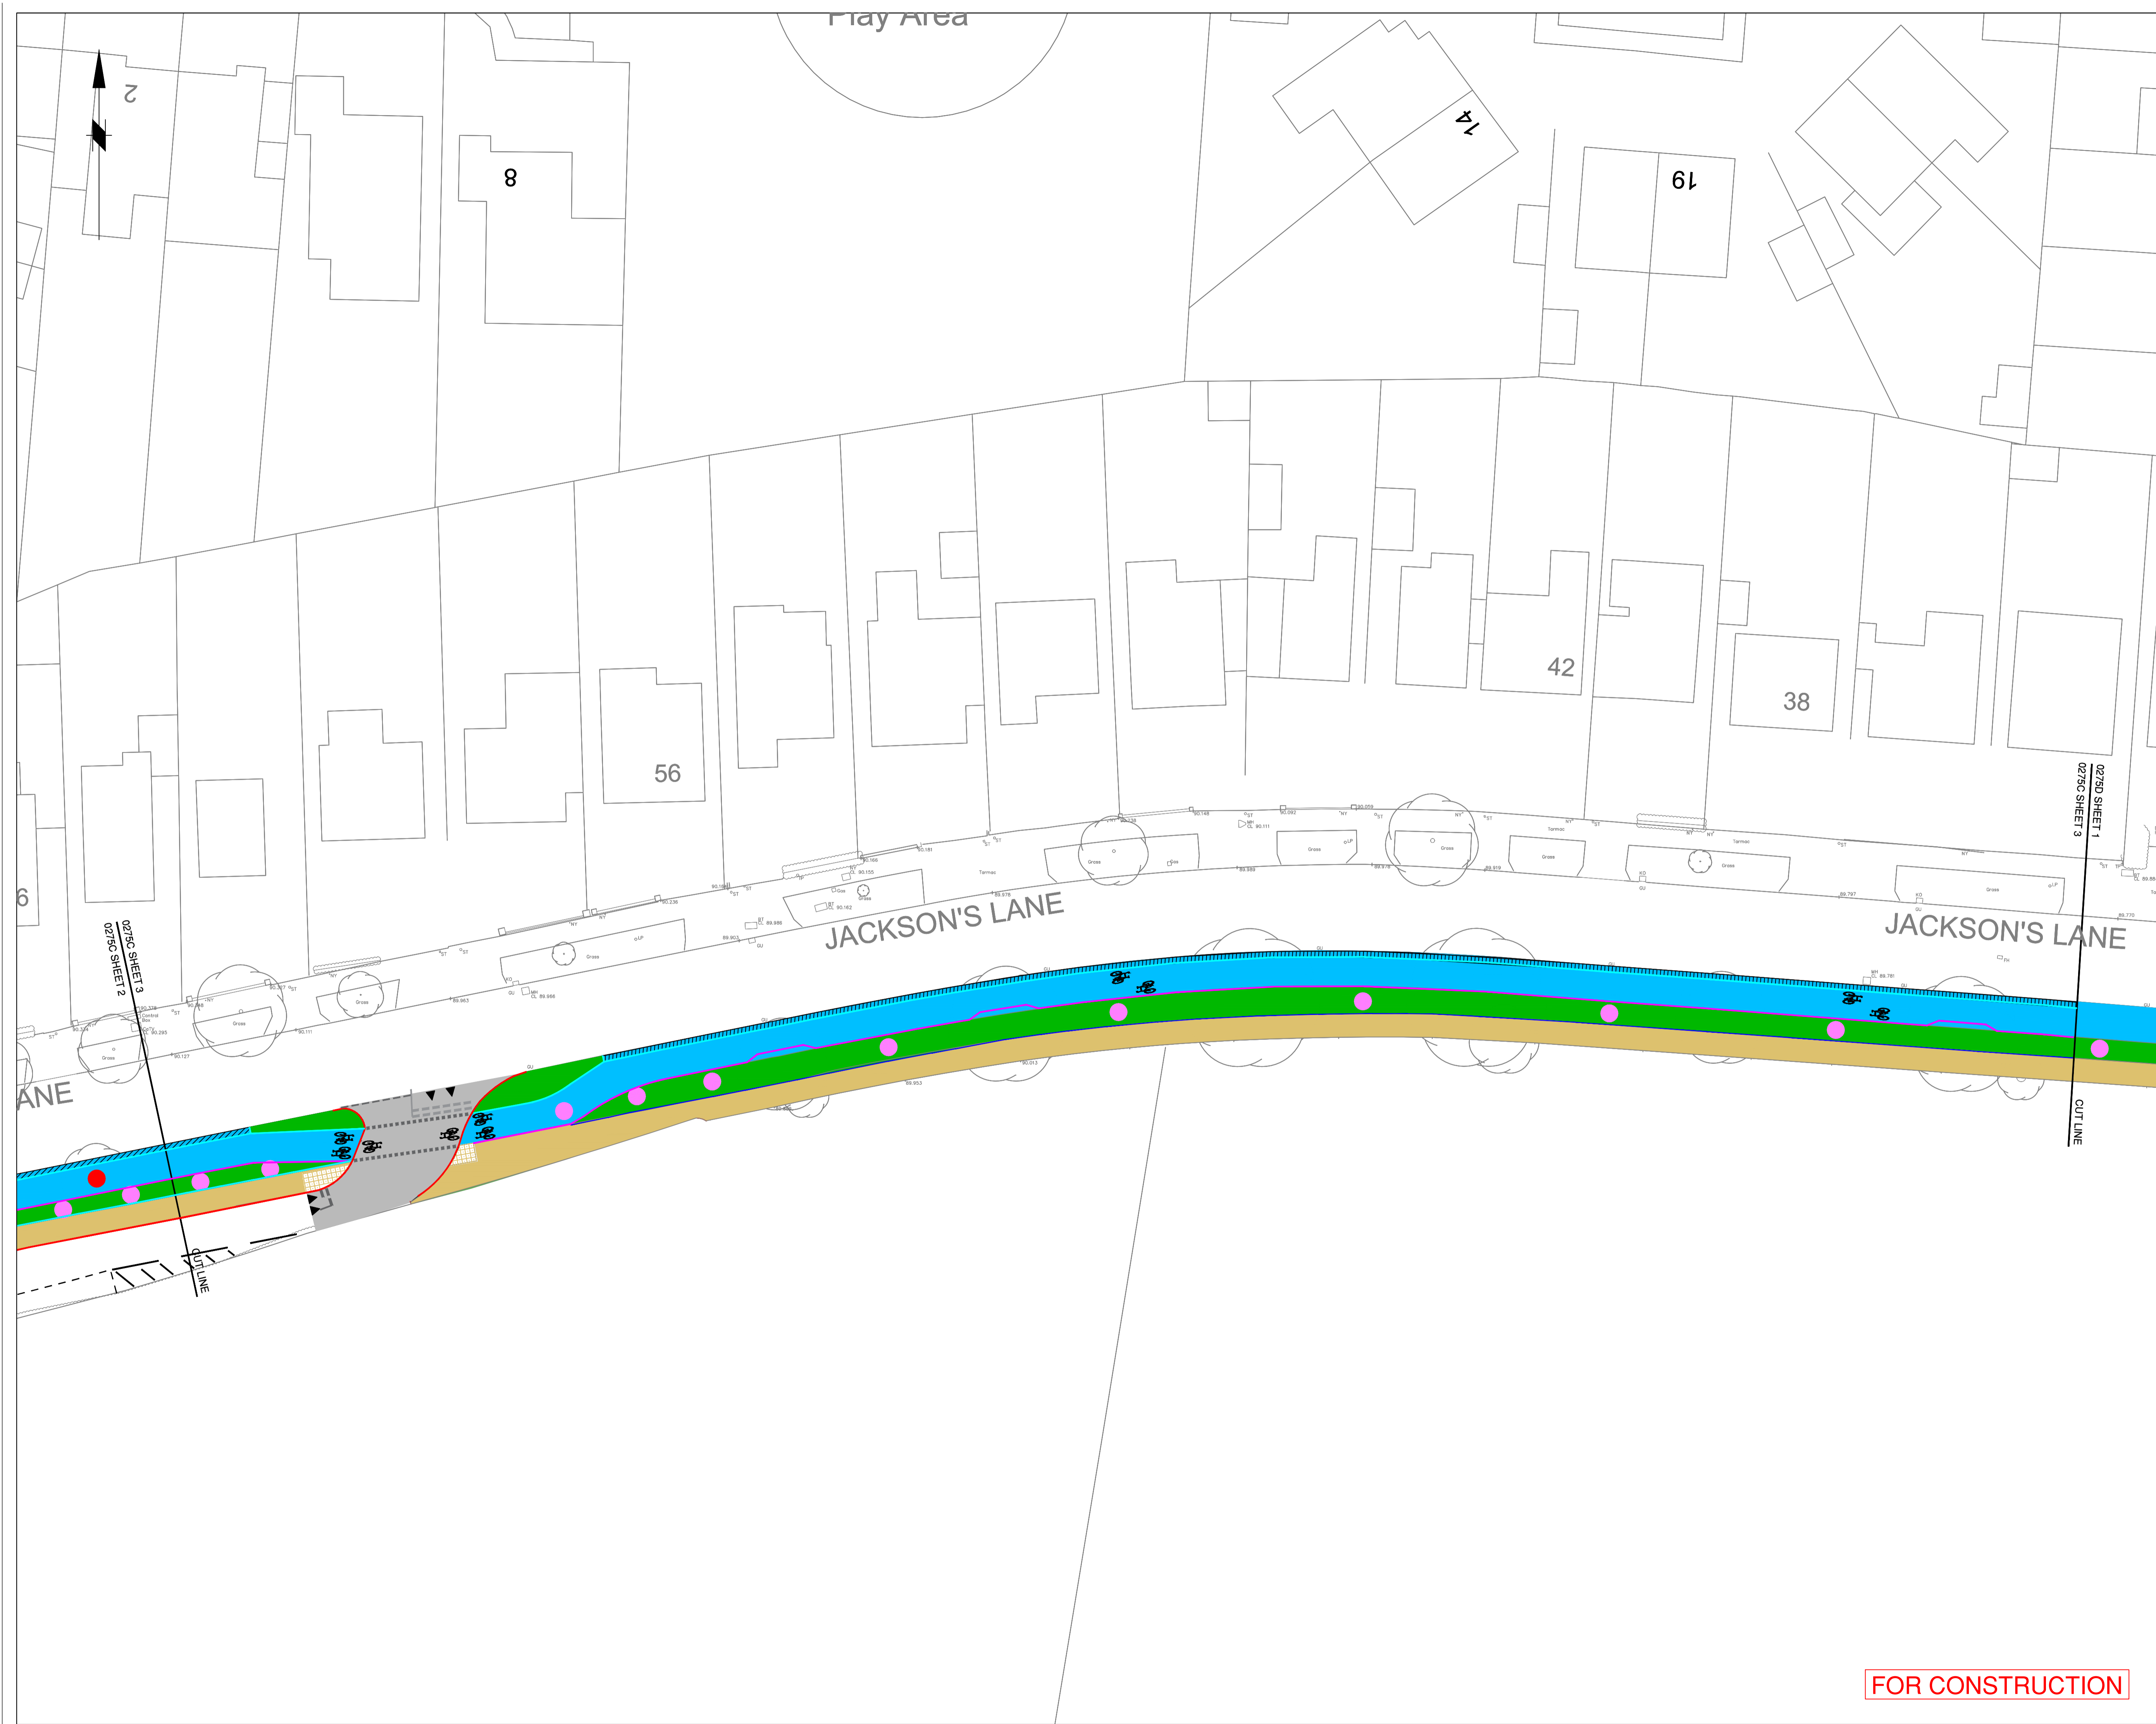

Rev.	Drawn	Checked	Date	Revision Details
AMENDMENTS				

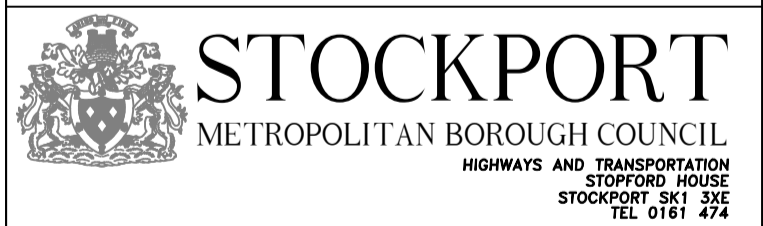

CAROLINE SIMPSON
 DEPUTY CHIEF EXECUTIVE
 Job Title

MCF - 0275C
DORCHESTER ROAD TO
ARUNDEL AVENUE

Drawing Title
GENERAL ARRANGEMENT
SHEET 3 of 3

Drawn	Engineer	Checked	Approved
SH	SH	DMcC	BJD
Date	Date	Date	Date
01.03.21	01.03.20	25.05.21	24/06/21
Size	Scale		
A1	1:250		

FOR CONSTRUCTION

Drawing No.	Revision
C/0275C/0100_03	