


This map is reproduced from Ordnance Survey material with the permission of Ordnance Survey on behalf of the Controller of Her Majesty's Stationery Office © Crown copyright. Unauthorised reproduction infringes Crown copyright and may lead to prosecution or civil proceedings. Stockport Metropolitan Borough Council 100019571 2021

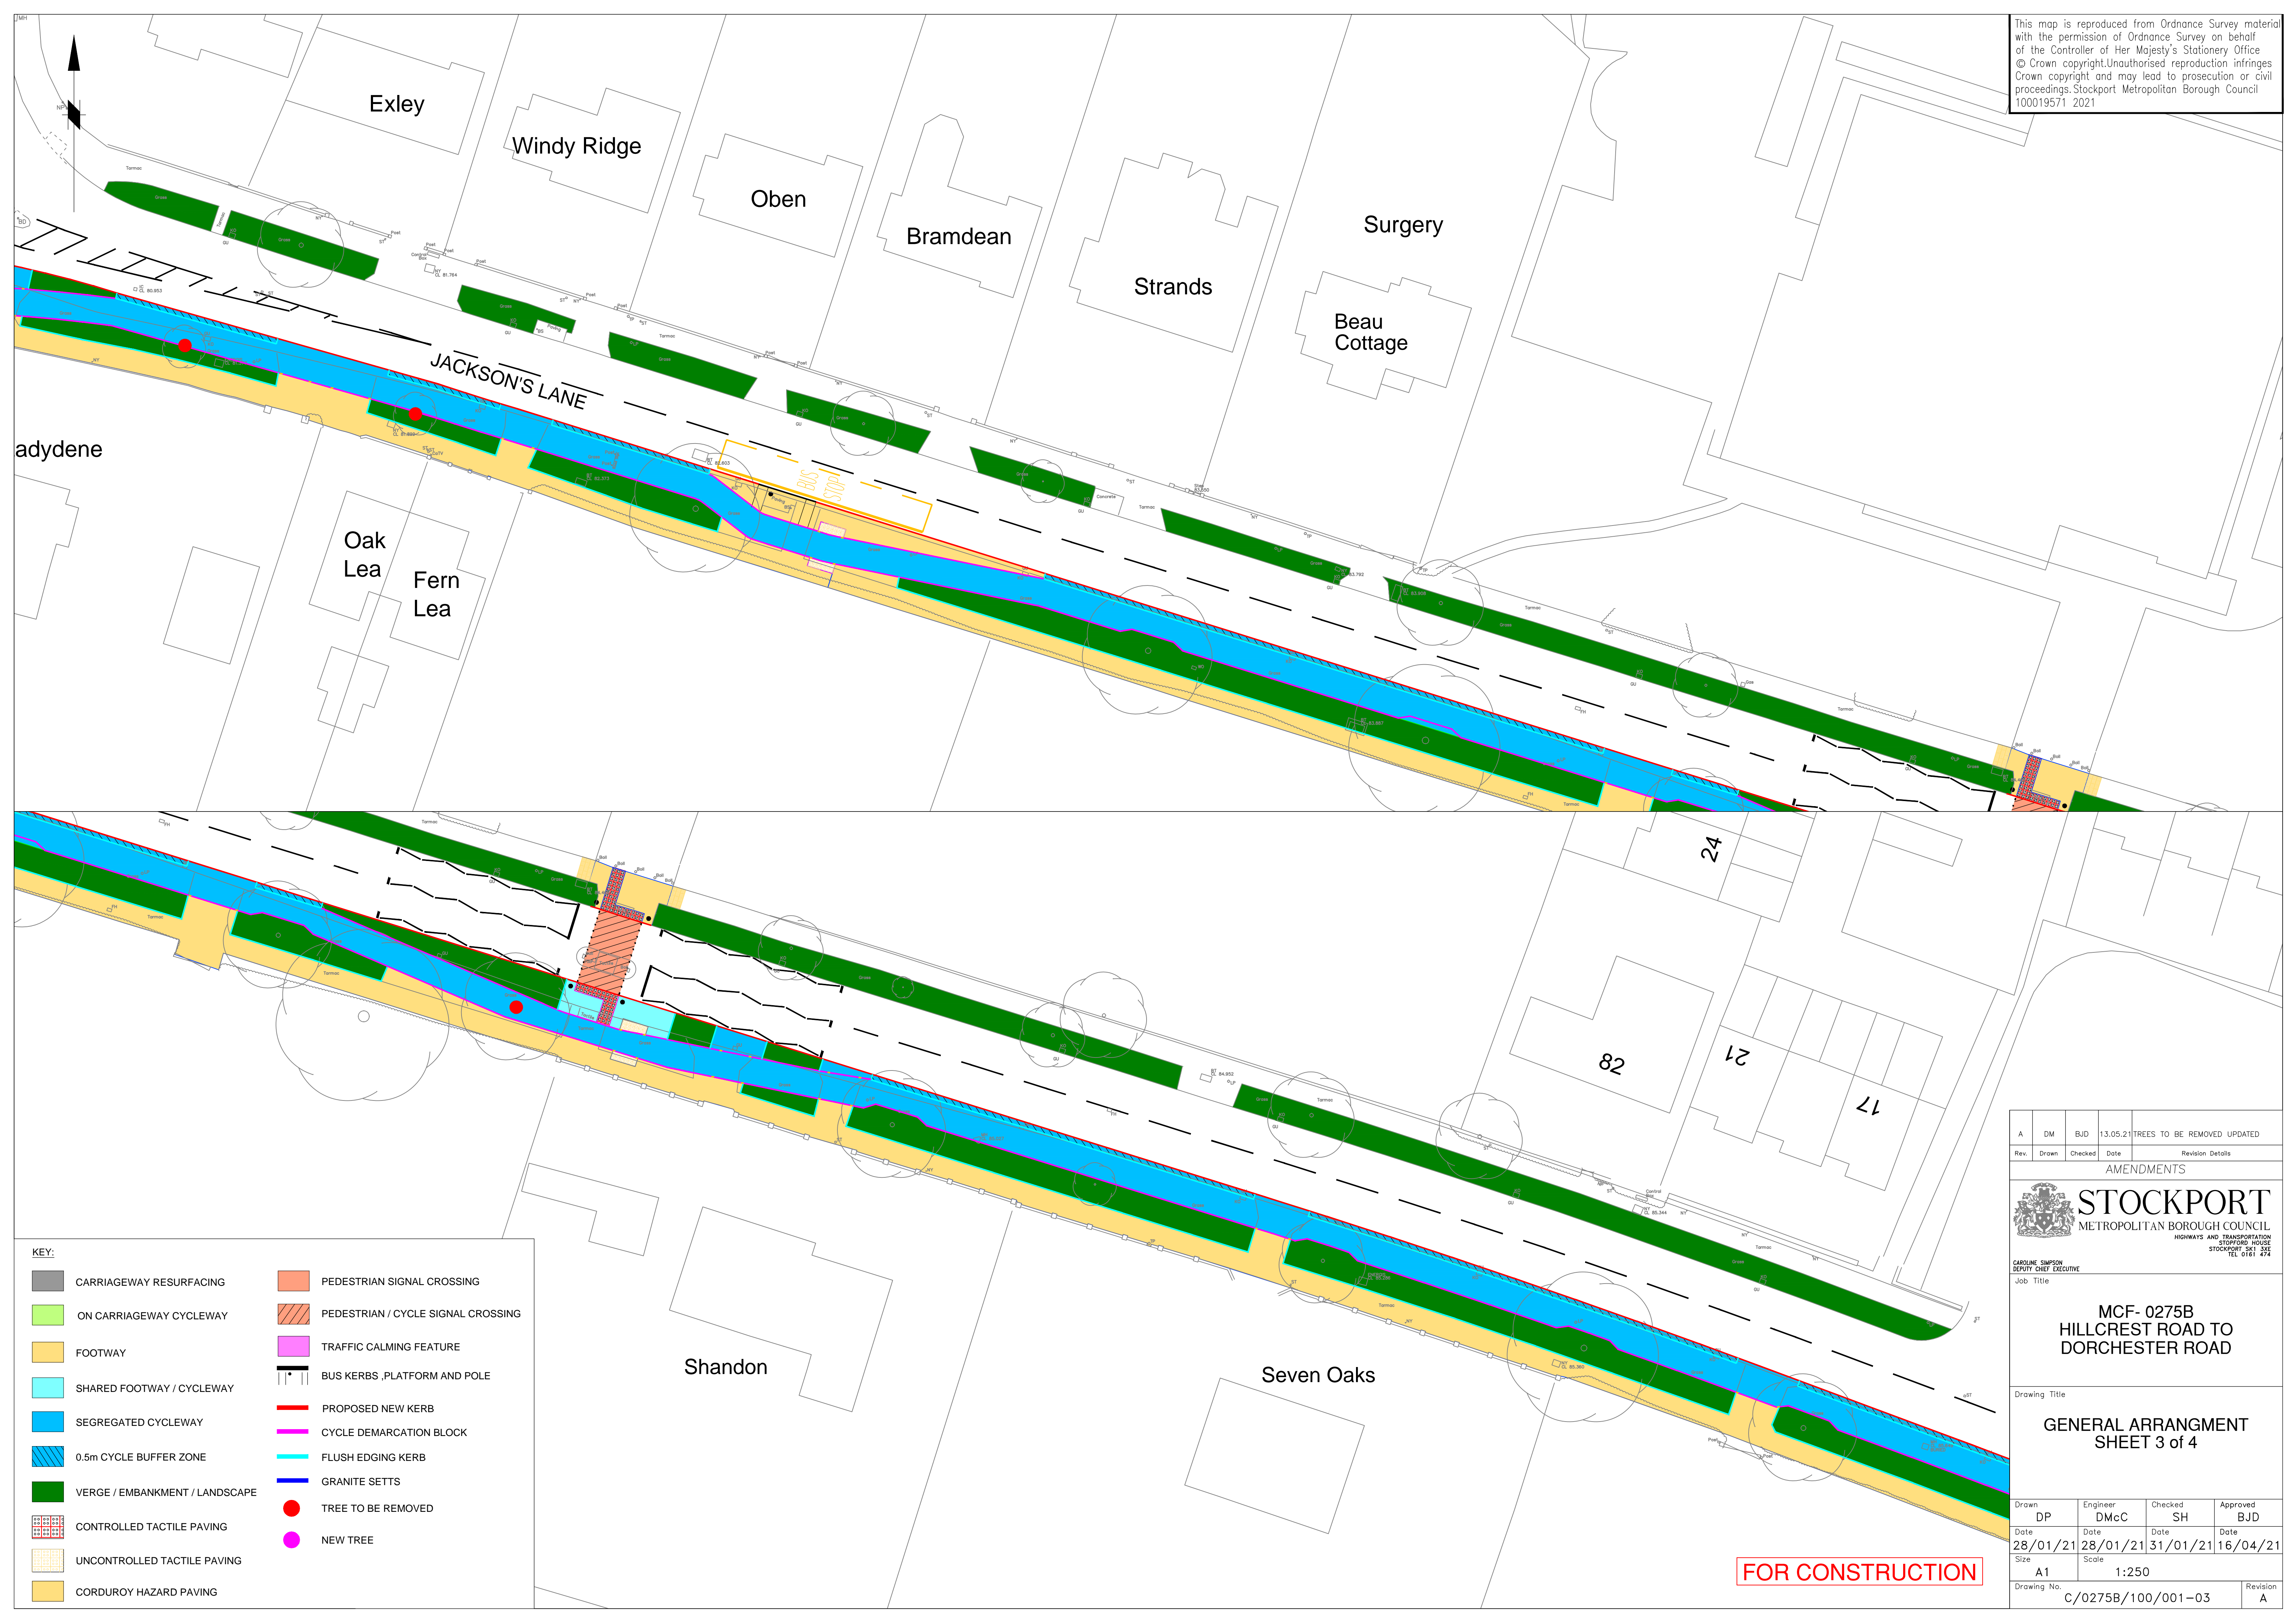

adydene

Exley

Windy Ridge

Oben

Bramdean

Strands

Surgery

Beau Cottage

JACKSON'S LANE

Oak Lea

Fern Lea

BUS STOP

24

82

21

17


Shandon

Seven Oaks

**KEY:**

CARRIAGEWAY RESURFACING	PEDESTRIAN SIGNAL CROSSING
ON CARRIAGEWAY CYCLEWAY	PEDESTRIAN / CYCLE SIGNAL CROSSING
FOOTWAY	TRAFFIC CALMING FEATURE
SHARED FOOTWAY / CYCLEWAY	BUS KERBS, PLATFORM AND POLE
SEGREGATED CYCLEWAY	PROPOSED NEW KERB
0.5m CYCLE BUFFER ZONE	CYCLE DEMARCATION BLOCK
VERGE / EMBANKMENT / LANDSCAPE	FLUSH EDGING KERB
CONTROLLED TACTILE PAVING	GRANITE SETTS
UNCONTROLLED TACTILE PAVING	TREE TO BE REMOVED
CORDUROY HAZARD PAVING	NEW TREE

Rev.	Drawn	Checked	Date	Revision Details
A	DM	BJD	13.05.21	TREES TO BE REMOVED UPDATED

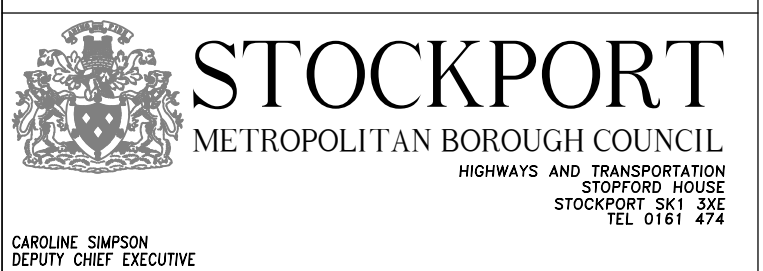

Job Title  
**MCF- 0275B  
HILLCREST ROAD TO  
DORCHESTER ROAD**

Drawing Title  
**GENERAL ARRANGMENT  
SHEET 3 of 4**

Drawn	Engineer	Checked	Approved
DP	DMcC	SH	BJD
Date	Date	Date	Date
28/01/21	28/01/21	31/01/21	16/04/21
Size	Scale		
A1	1:250		
Drawing No.	C/0275B/100/001-03		Revision
			A

**FOR CONSTRUCTION**