


This map is reproduced from Ordnance Survey material with the permission of Ordnance Survey on behalf of the Controller of Her Majesty's Stationary Office © Crown copyright.Unauthorised reproduction infringes Crown copyright and may lead to prosecution or civil proceedings.Stockport Metropolitan Borough Council 100019571 2020

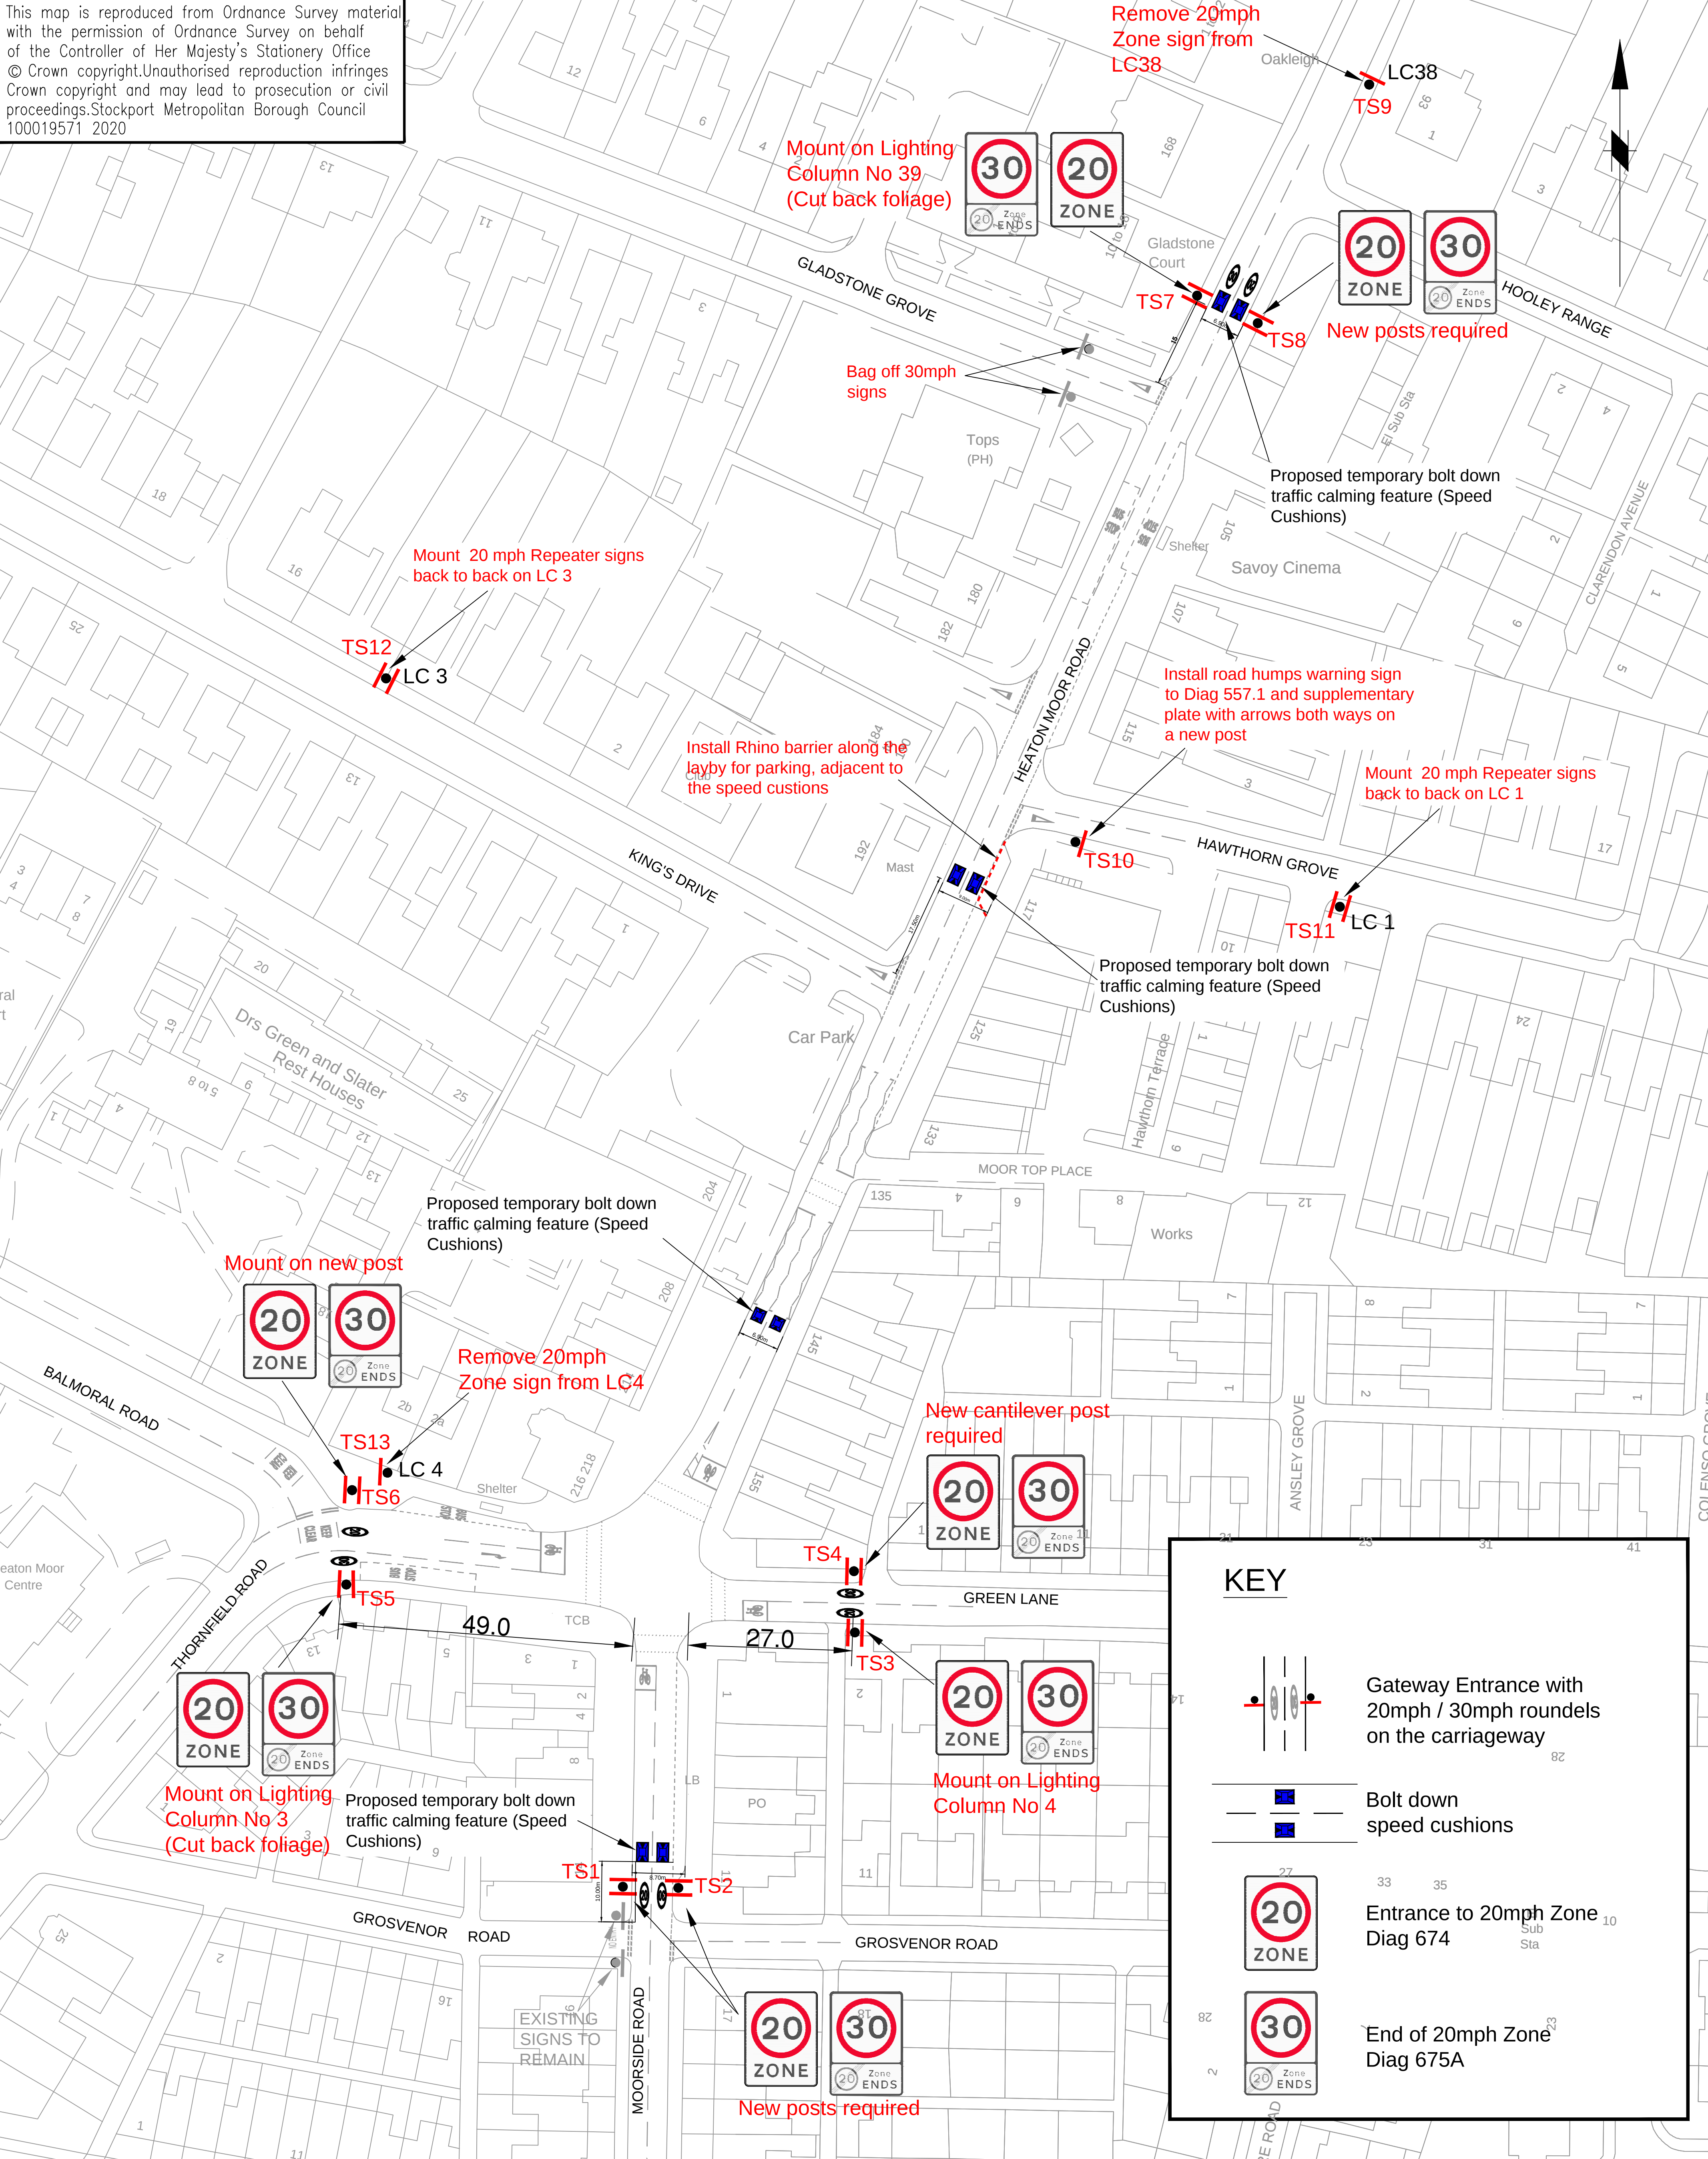



# STOCKPORT

METROPOLITAN BOROUGH COUNCIL

HIGHWAYS AND TRANSPORTATION  
STOPFORD HOUSE  
STOCKPORT SK1 3XE  
Tel: 0161 474

|      |       |         |      |                  |
|------|-------|---------|------|------------------|
| Rev. | Drawn | Checked | Date | Revision Details |
|      |       |         |      |                  |

|                |          |          |          |         |          |                                             |          |
|----------------|----------|----------|----------|---------|----------|---------------------------------------------|----------|
| DRAWN          | CP       | ENGINEER | SL       | CHECKED | NDW      | APPROVED                                    | JB       |
| DATE           | 25/06/20 | DATE     | 25/06/20 | DATE    | 10/07/20 | DATE                                        | 10/07/20 |
| SCALE          |          |          |          |         |          | 1:500                                       |          |
| DRAWING NUMBER |          |          |          |         |          | 7000A3 / 7013(L3) MOOR TOP / 01             |          |
| DRAWING TITLE  |          |          |          |         |          | MOOR TOP LOCAL CENTRE - GENERAL ARRANGEMENT |          |